


Legend

- Sidewalk
- Walkway
- Major Trail System**
- Regional Bicycle Facility**
- Signed Bike Route**
- Busway Corridor*
- Primary Transit Corridor Service*
- Community Service*
- Secondary Transit Corridor Service*
- T Potential Transit Stop Location

* From Figure NOE4 - Transportation Plan - NOESP

** From Figure 1 - North Oakville Trails Plan

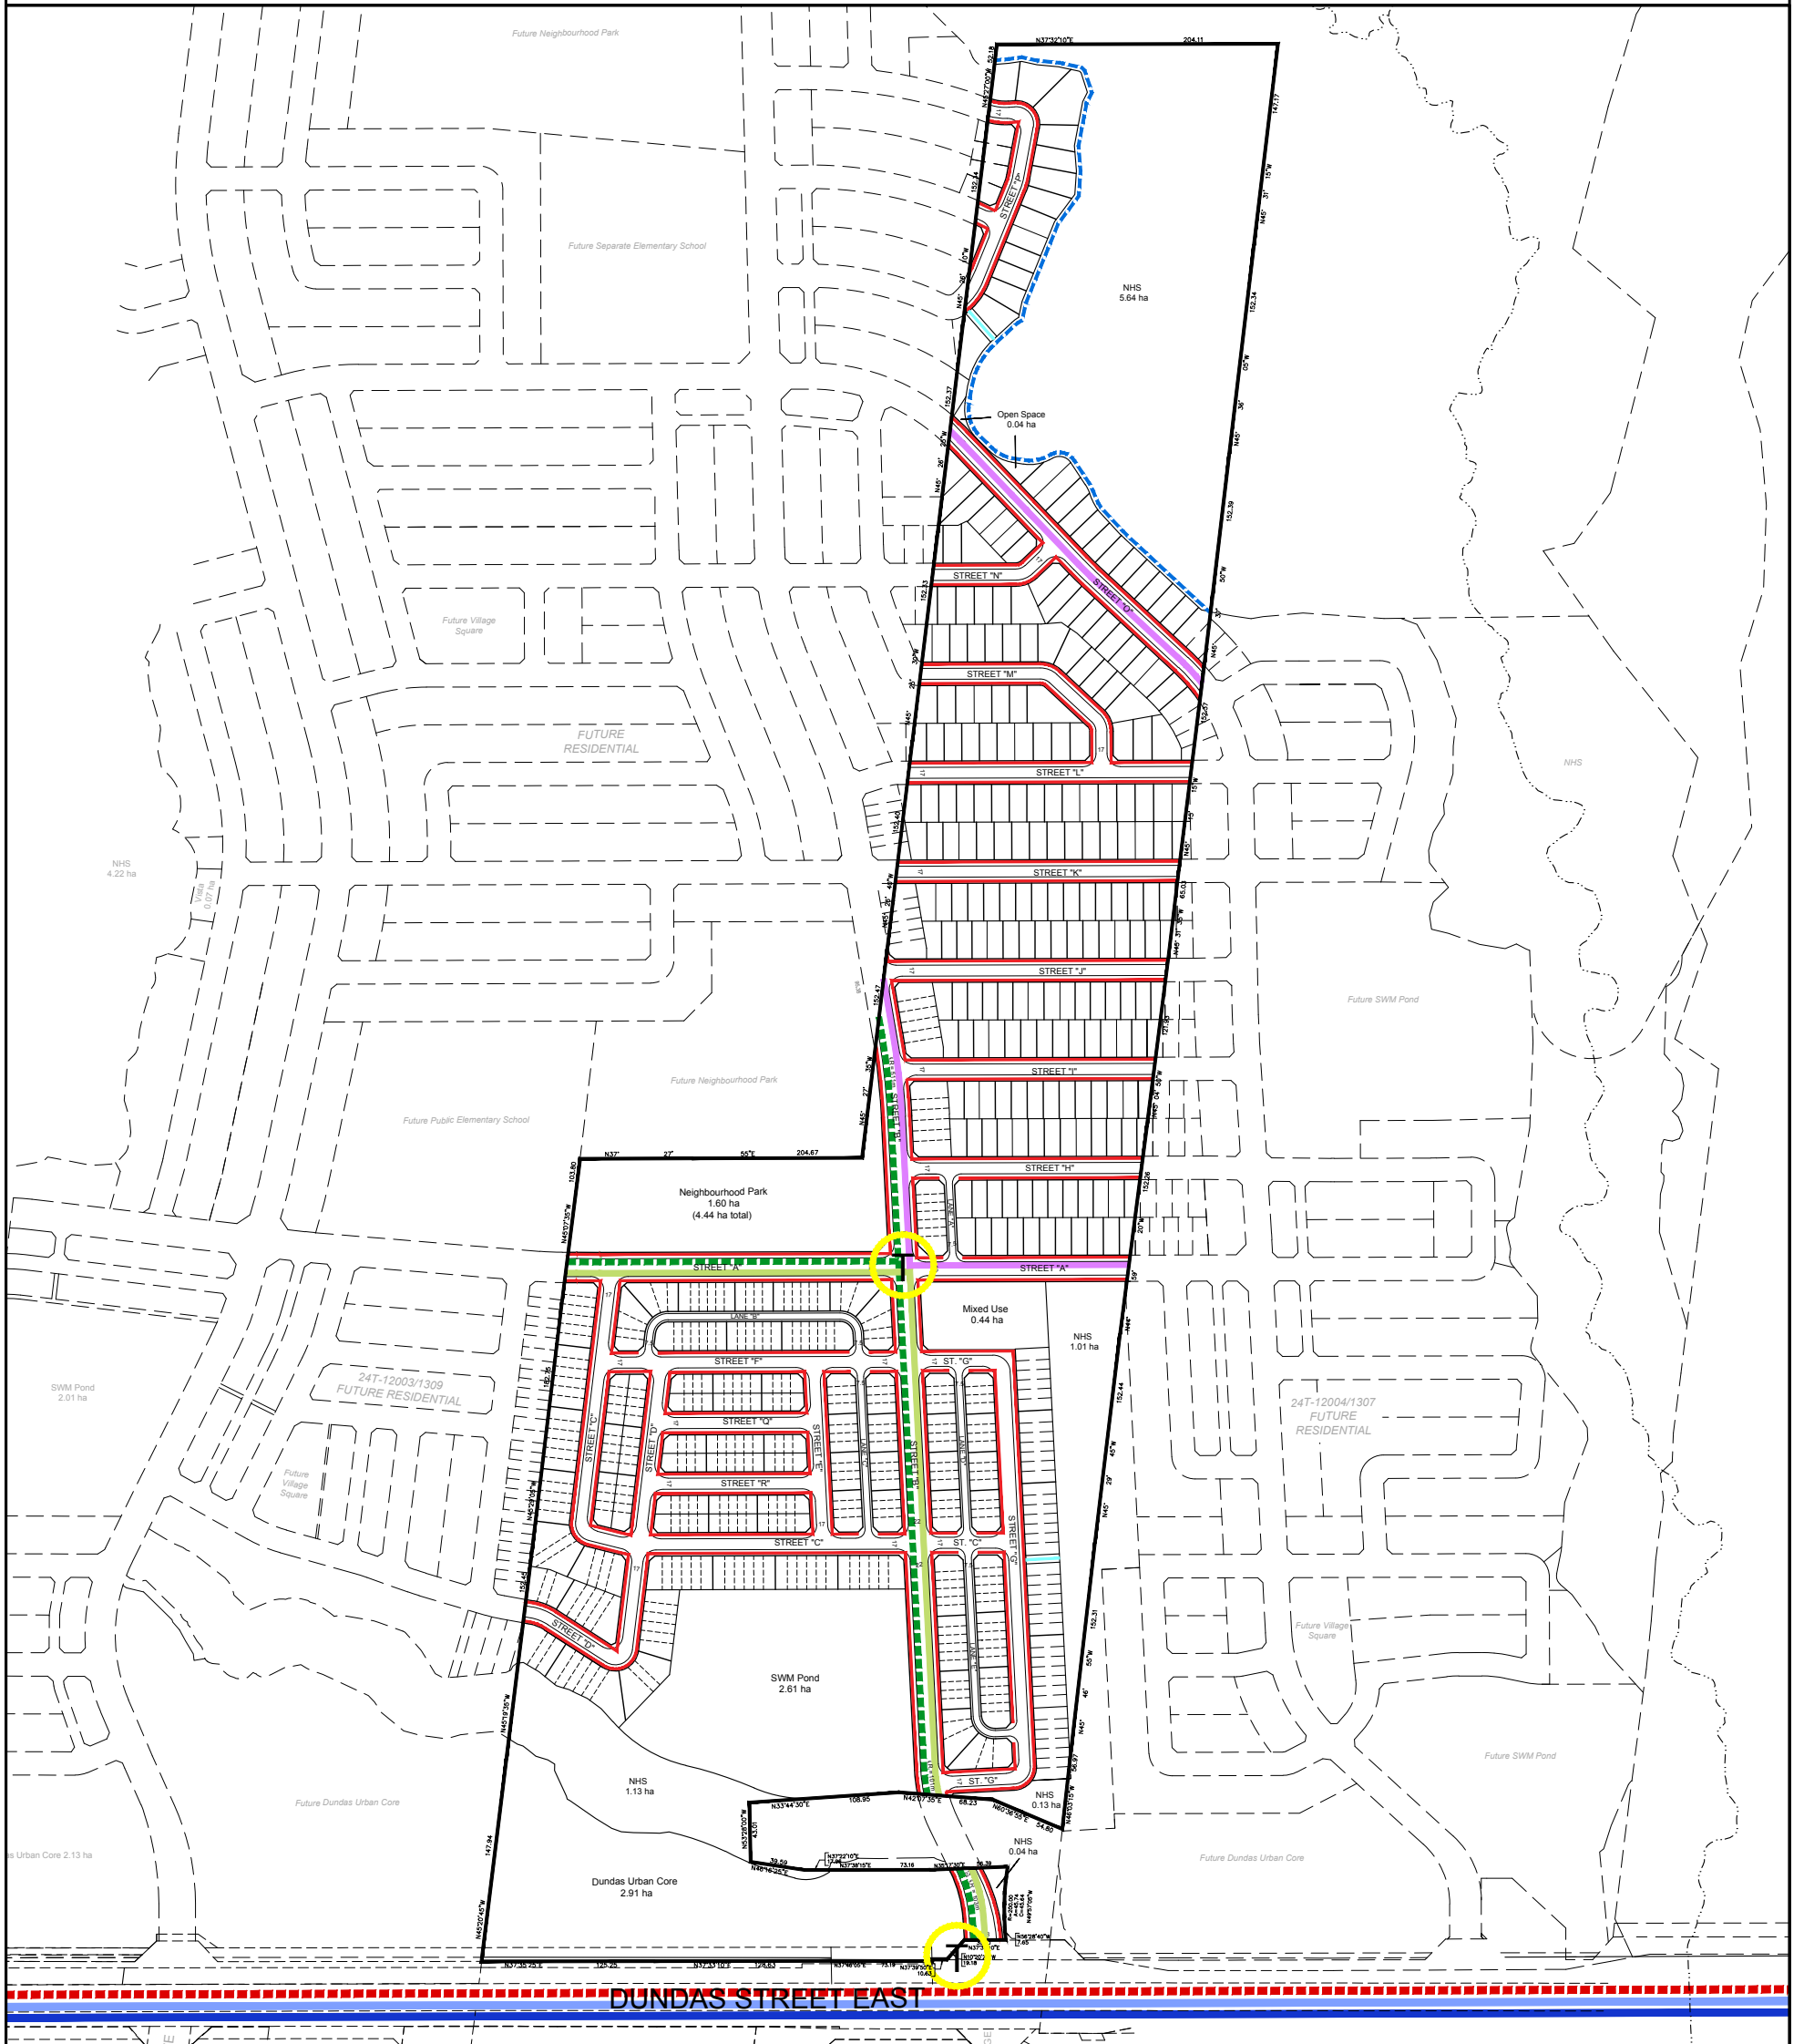

Argo - Joshua Creek

PEDESTRIAN CIRCULATION / TRANSIT FACILITY PLAN

NTS
December 9, 2020

S:\Korsiak & Company\ARGO\Josh Creek\Pedestrian Circulation\Dec 20\Argo Josh Creek Pedestrian Plan_Dec 9 20_1c.dwg



206-277 Lakeshore Road East
Oakville, Ontario L6J 1H9
T: 905-257-0227
info@korsiak.com

