


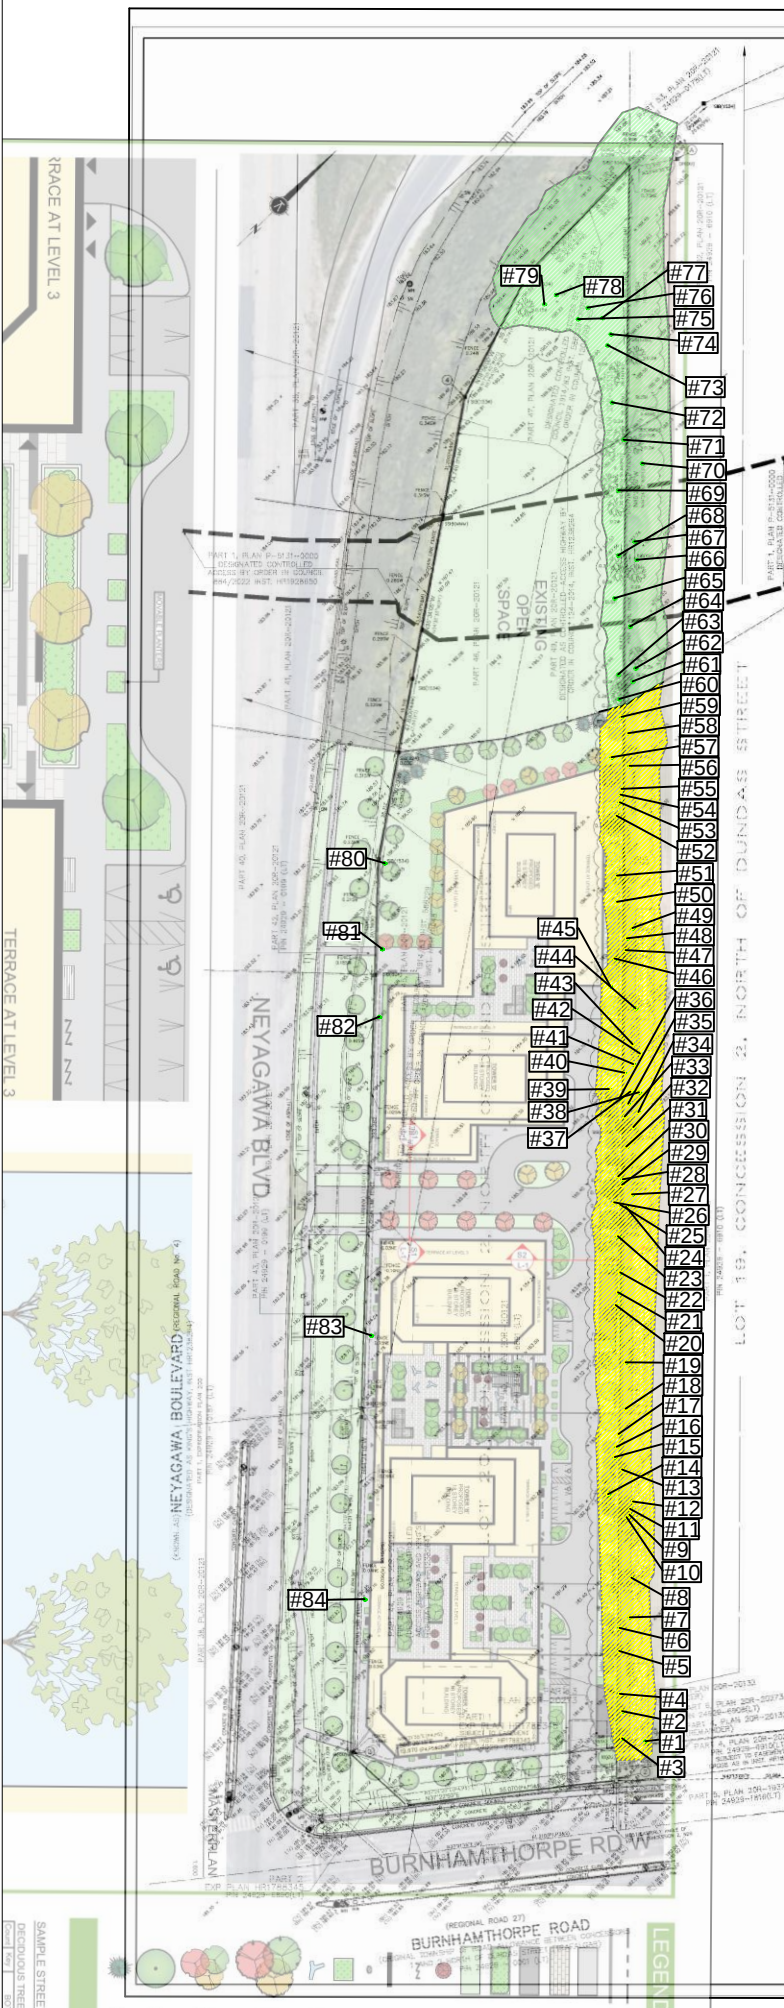

	Species	Botanical	DBH (cm) @ 1.4 m	Action	Replacement trees		Species	Botanical	DBH (cm) @ 1.4 m	Action	Replacement trees
1	Black Walnut	<i>Juglans nigra</i>	21	Remove	2	45	Hawthorn	<i>Crataegus species</i>	30	Remove	3
2	Black Walnut	<i>Juglans nigra</i>	24	Remove	2	46	Hawthorn	<i>Crataegus species</i>	15	Remove	2
3	Hawthorn	<i>Crataegus species</i>	15	Remove	2	47	Common Buckthorn	<i>Rhamnus cathartica</i>	15	Remove	
4	Hawthorn	<i>Crataegus species</i>	15	Remove	2	48	Hawthorn	<i>Crataegus species</i>	45	Remove	5
5	Black Walnut	<i>Juglans nigra</i>	28	Remove	3	49	Black Walnut	<i>Juglans nigra</i>	20	Remove	2
6	Apple	<i>Malus species</i>	15	Remove	2	50	Callery Pear	<i>Pyrus calleryana</i>	15	Remove	2
7	Hawthorn	<i>Crataegus species</i>	25	Remove	3	51	Hawthorn	<i>Crataegus species</i>	45	Remove	5
8	Black Walnut	<i>Juglans nigra</i>	25	Remove	3	52	Hawthorn	<i>Crataegus species</i>	40	Remove	4
9	Common Buckthorn	<i>Rhamnus cathartica</i>	15	Remove		53	Hawthorn	<i>Crataegus species</i>	20	Remove	2
10	Common Buckthorn	<i>Rhamnus cathartica</i>	15	Remove		54	Hawthorn	<i>Crataegus species</i>	30	Remove	3
11	Hawthorn	<i>Crataegus species</i>	15	Remove	2	55	Hawthorn	<i>Crataegus species</i>	15	Remove	2
12	Black Walnut	<i>Juglans nigra</i>	25	Remove	3	56	Hawthorn	<i>Crataegus species</i>	15	Remove	2
13	Black Walnut	<i>Juglans nigra</i>	20	Remove	2	57	Apple	<i>Malus species</i>	30	Remove	3
14	Black Walnut	<i>Juglans nigra</i>	18	Remove	2	58	Apple	<i>Malus species</i>	45	Remove	5
15	Hawthorn	<i>Crataegus species</i>	15	Remove	2	59	Hawthorn	<i>Crataegus species</i>	15	Remove	2
16	Hawthorn	<i>Crataegus species</i>	15	Remove	2	60	Hawthorn	<i>Crataegus species</i>	20	Preserve	
17	Hawthorn	<i>Crataegus species</i>	15	Remove	2	61	Hawthorn	<i>Crataegus species</i>	20	Preserve	
18	Hawthorn	<i>Crataegus species</i>	15	Remove	2	62	Hawthorn	<i>Crataegus species</i>	15	Preserve	
19	Hawthorn	<i>Crataegus species</i>	15	Remove	2	63	Common Buckthorn	<i>Rhamnus cathartica</i>	20	Preserve	
20	Ash	<i>Fraxinus spp.</i>	30	Remove		64	Callery Pear	<i>Pyrus calleryana</i>	30	Preserve	
21	Hawthorn	<i>Crataegus species</i>	25	Remove	3	65	Apple	<i>Malus species</i>	20	Preserve	
22	Hawthorn	<i>Crataegus species</i>	15	Remove	2	66	Hawthorn	<i>Crataegus species</i>	25	Preserve	
23	Hawthorn	<i>Crataegus species</i>	20	Remove	2	67	Hawthorn	<i>Crataegus species</i>	25	Preserve	
24	Hawthorn	<i>Crataegus species</i>	15	Remove	2	68	Red Oak	<i>Quercus rubra</i>	30	Preserve	
25	Hawthorn	<i>Crataegus species</i>	15	Remove	2	69	Callery Pear	<i>Pyrus calleryana</i>	20	Preserve	
26	Callery Pear	<i>Pyrus calleryana</i>	45	Remove	5	70	Common Buckthorn	<i>Rhamnus cathartica</i>	15	Preserve	
27	Common Buckthorn	<i>Rhamnus cathartica</i>	15	Remove		71	Callery Pear	<i>Pyrus calleryana</i>	15	Preserve	
28	Hawthorn	<i>Crataegus species</i>	15	Remove	2	72	Apple	<i>Malus species</i>	30	Preserve	
29	Hawthorn	<i>Crataegus species</i>	15	Remove	2	73	Callery Pear	<i>Pyrus calleryana</i>	20	Preserve	
30	Hawthorn	<i>Crataegus species</i>	20	Remove	2	74	Callery Pear	<i>Pyrus calleryana</i>	30	Preserve	
31	Hawthorn	<i>Crataegus species</i>	34	Remove	3	75	Common Buckthorn	<i>Rhamnus cathartica</i>	15	Preserve	
32	Hawthorn	<i>Crataegus species</i>	15	Remove	2	76	Common Buckthorn	<i>Rhamnus cathartica</i>	15	Preserve	
33	Hawthorn	<i>Crataegus species</i>	20	Remove	2	77	Common Buckthorn	<i>Rhamnus cathartica</i>	15	Preserve	
34	Callery Pear	<i>Pyrus calleryana</i>	25	Remove	3	78	Apple	<i>Malus species</i>	15	Preserve	
35	Red Maple	<i>Acer rubrum</i>	15	Remove	2	79	Common Buckthorn	<i>Rhamnus cathartica</i>	15	Preserve	
36	Hawthorn	<i>Crataegus species</i>	15	Remove	2	80	Common Buckthorn	<i>Rhamnus cathartica</i>	15	Remove	
37	Hawthorn	<i>Crataegus species</i>	15	Remove	2	81	Common Buckthorn	<i>Rhamnus cathartica</i>	15	Remove	
38	Hawthorn	<i>Crataegus species</i>	15	Remove	2	82	Common Buckthorn	<i>Rhamnus cathartica</i>	15	Remove	
39	Callery Pear	<i>Pyrus calleryana</i>	20	Remove	2	83	Common Buckthorn	<i>Rhamnus cathartica</i>	15	Remove	
40	Common Buckthorn	<i>Rhamnus cathartica</i>	20	Remove		84	Common Buckthorn	<i>Rhamnus cathartica</i>	15	Remove	
41	Common Buckthorn	<i>Rhamnus cathartica</i>	20	Remove		Total Replacements: 128					
42	Hawthorn	<i>Crataegus species</i>	15	Remove	2						
43	Hawthorn	<i>Crataegus species</i>	15	Remove	2						
44	Hawthorn	<i>Crataegus species</i>	15	Remove	2						

Remove shared hedgerow until project's northernmost edge (yellow)
Retain the area beyond project extent (green)



Tree Protection Plan
Neyagawa Blvd and
Burhamthorpe Rd W,
Oakville On

May 30, 2025

Client:
Landscape Planning Ltd

Prepared by
Clayton Gray (ON-2611BT)

Scale 1:500

