		SCHEDULE			
	PART	BLOCK	REGISTERED PLAN	PIN	AREA sq.m.
	1	PART OF 6	M-246	PART OF 24866-0641	8.7
	3	PART OF 5		PART OF 24866-0640	121.6
					6.8

PARTS 1, 2 AND 3 - SUBJECT TO EASEMENT AS IN INSTRUMENT H158045 PART 3 - SUBJECT TO EASEMENT AS IN INSTRUMENT H 257390 PLAN 20R-22501

Received and deposited

August 23rd, 2023

Nicole Griffin

Representative for the Land Registrar for the Land Titles Division of Halton (No.20)

PLAN OF SURVEY OF PART OF BLOCKS 5 AND 6, REGISTERED PLAN M-246

TOWN OF OAKVILLE REGIONAL MUNICIPALITY OF HALTON

SCALE 1: 750 METRES

0 15 30 60

THE INTENDED PLOT SIZE OF THIS PLAN IS 610MM IN WIDTH BY 457.2MM IN HEIGHT WHEN PLOTTED AT A SCALE OF 1:750

BEARING NOTES

BEARINGS ARE UTM GRID, DERIVED FROM OBSERVED REFERENCE POINTS A AND B, BY REAL TIME NETWORK OBSERVATIONS, UTM ZONE 17 (81° WEST LONGITUDE), NAD83(CSRS)(2010).

FOR BEARING COMPARISONS, THE FOLLOWING ROTATIONS WERE

P1,P2 - 1°01'10" COUNTER-CLOCKWISE

DISTANCE NOTES - METRIC

DISTANCES AND COORDINATES ARE IN METRES AND CAN BE CONVERTED TO FEET BY DIVIDING BY 0.3048.

DISTANCES ARE GROUND AND CAN BE CONVERTED TO GRID BY MULTIPLYING BY THE COMBINED SCALE FACTOR OF 0.999721.

LEGEND

■ DENOTES SURVEY MONUMENT FOUND□ DENOTES SURVEY MONUMENT SETSIB DENOTES STANDARD IRON BAR

IB DENOTES IRON BAR

DENOTES MEASURED

P1 DENOTES REGISTERED PLAN M-246 P2 DENOTES REGISTERED PLAN 20M-279

P3 DENOTES SURVEY BY IBE SURVEYORS, OLS DATED JULY 13, 2023

B DENOTES J.D. BARNES LTD., OLS

ALL BEARINGS AND DISTANCES AGREE WITH CITED PLANS UNLESS OTHERWISE NOTED.

SURVEYOR'S CERTIFICATE

I CERTIFY THAT:

1. THIS SURVEY AND PLAN ARE CORRECT AND IN ACCORDANCE WITH THE SURVEYS ACT, THE SURVEYORS ACT, THE LAND TITLES ACT AND THE REGULATIONS MADE UNDER THEM.

2. THE SURVEY WAS COMPLETED ON JULY 24, 2023

18/08/2023 LAWRENCE O. ERTL

LAWRENCE O. ERTL, ONTARIO LAND SURVEYOR

THIS PLAN OF SURVEY RELATES TO AOLS PLAN SUBMISSION FORM NUMBER V-56625

INTEGRATION DATA

OBSERVED REFERENCE POINTS DERIVED FROM GPS OBSERVATIONS USING A REAL TIME NETWORK AND ARE REFERRED TO UTM ZONE 17 (81° WEST LONGITUDE) NAD83(CSRS)(2010).

URBAN ACCURACY PER SEC. 14(2), O.REG. 216/10.

 POINT ID
 NORTHING
 EASTING

 A
 4810028.64
 603888.12

 B
 4810054.93
 604188.35


 CAUTION: COORDINATES CANNOT, IN THEMSELVES, BE USED TO RE-ESTABLISH CORNERS OR BOUNDARIES SHOWN ON THIS PLAN



S U R V E Y O R S A division of IBW Surveyors Ltd.

IBWSURVEYORS.COM | 1.800.667.0696

PARTY CHIEF: * DRAWN BY: DV CHECKED BY: TAS PLOT DATE: JULY 24, 2023
FILE NAME: A-039946-RPLAN-V2 copies available at LandSurveyRecords.com

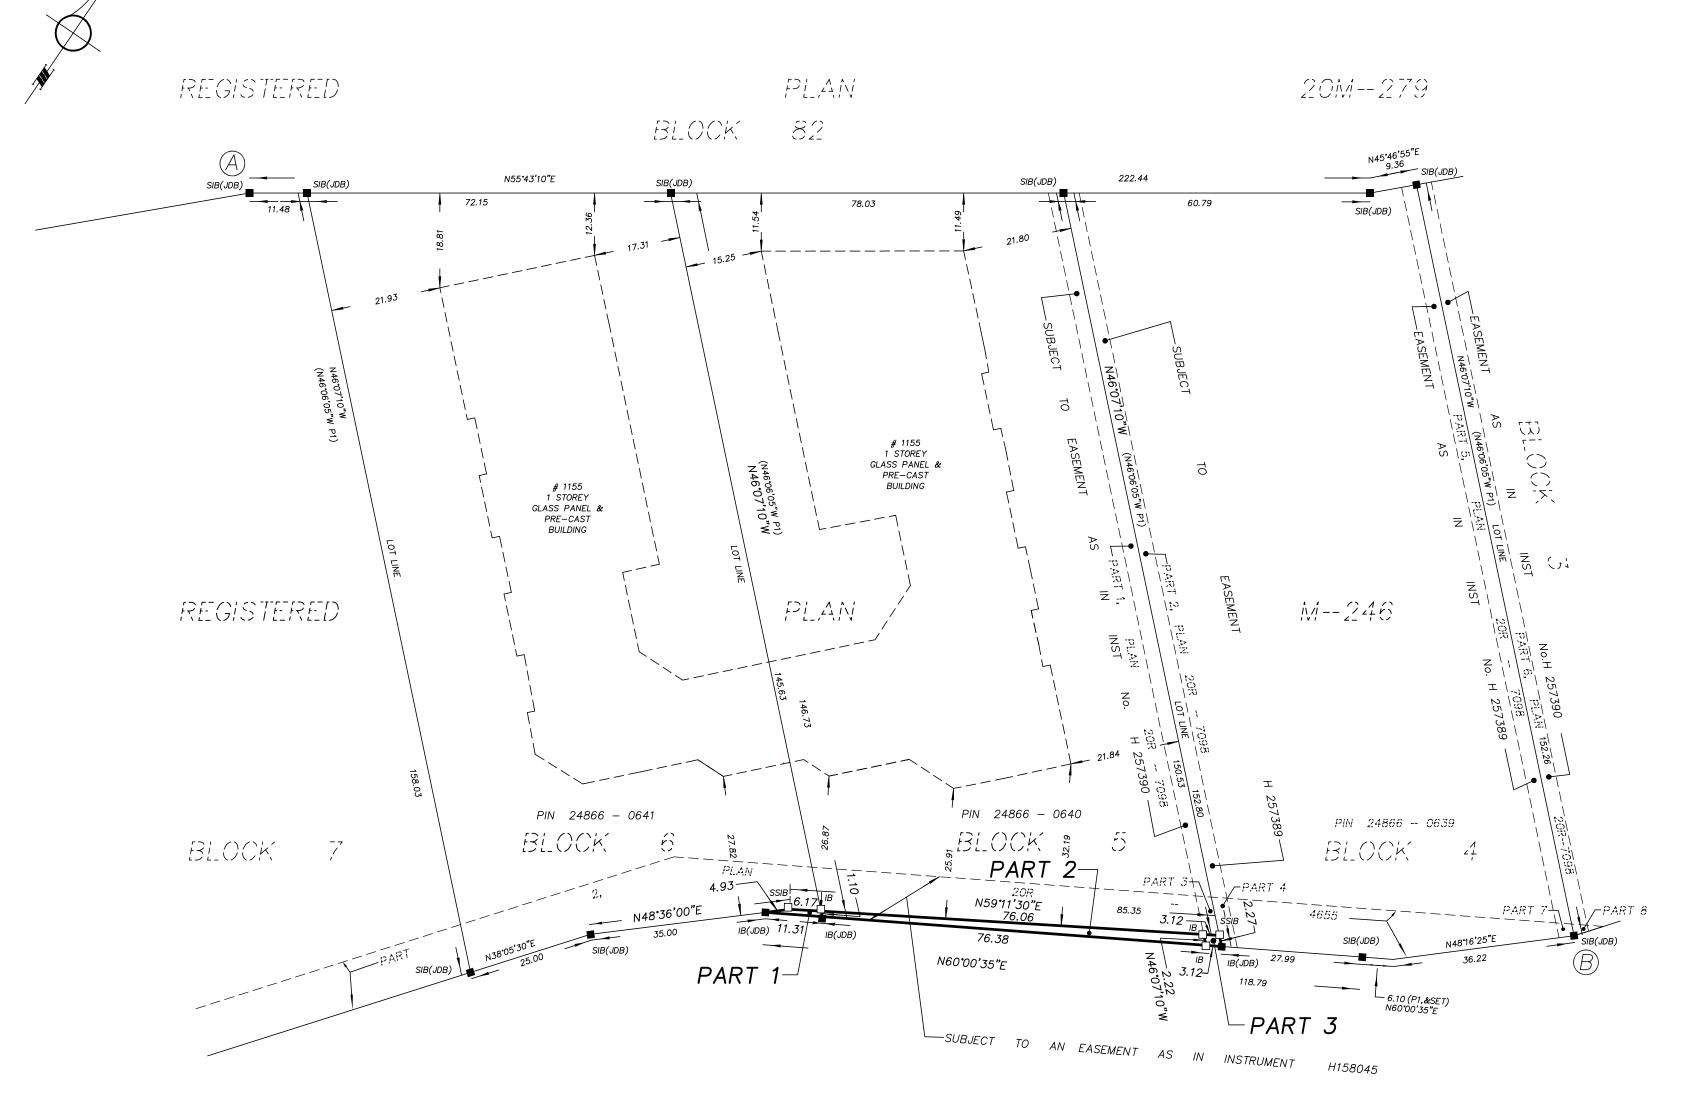

PART 3, PLAN 354 (P-1939-255)

(KNOWN AS) NORTH SERVICE ROAD WEST
PIN 24866 - 0668