

TREE INVENTORY												
TREE #	SECTION	BOTANICAL	COMMON	TOLERANCE	DBH (CM)	CANOPY (M)	CONDITION	OWNERSHIP	STATUS	REPL. REQ.		
#	STAGE						%					
001	54	PNUS NIGRA	AUSTRIAN PINE	5: MOD - GOOD	50	10	80 - GOOD	CLIENT TREE	REMOVAL PERMIT REQUIRED			
002	54	PNUS NIGRA	AUSTRIAN PINE	5: MOD - GOOD	42	8	80 - GOOD	CLIENT TREE	REMOVAL PERMIT REQUIRED			
003	54	PNUS NIGRA	AUSTRIAN PINE	5: MOD - GOOD	29	6	60 - FAIR	CLIENT TREE	REMOVAL PERMIT REQUIRED			
004	54	PNUS NIGRA	AUSTRIAN PINE	5: MOD - GOOD	40	8	72 - GOOD	CLIENT TREE	REMOVAL PERMIT REQUIRED			
005	54	PNUS NIGRA	AUSTRIAN PINE	5: MOD - GOOD	35	8	72 - GOOD	CLIENT TREE	REMOVAL PERMIT REQUIRED			
006	54	PNUS NIGRA	AUSTRIAN PINE	5: MOD - GOOD	35	8	72 - GOOD	CLIENT TREE	REMOVAL PERMIT REQUIRED			
007	54	PNUS NIGRA	AUSTRIAN PINE	5: MOD - GOOD	31	8	51 - FAIR	CLIENT TREE	REMOVAL PERMIT REQUIRED			
008	54	PNUS NIGRA	AUSTRIAN PINE	5: MOD - GOOD	47	10	72 - GOOD	CLIENT TREE	REMOVAL PERMIT REQUIRED			
009	54	PNUS NIGRA	AUSTRIAN PINE	5: MOD - GOOD	37	8	60 - FAIR	CLIENT TREE	REMOVAL PERMIT REQUIRED			
010	54	PNUS NIGRA	AUSTRIAN PINE	5: MOD - GOOD	34	8	80 - GOOD	CLIENT TREE	REMOVAL PERMIT REQUIRED			
011	54	PNUS NIGRA	AUSTRIAN PINE	5: MOD - GOOD	40	8	65 - GOOD	CLIENT TREE	REMOVAL PERMIT REQUIRED			
012	54	PNUS NIGRA	AUSTRIAN PINE	5: MOD - GOOD	42	8	60 - GOOD	CLIENT TREE	REMOVAL PERMIT REQUIRED			
013	54	PNUS NIGRA	AUSTRIAN PINE	5: MOD - GOOD	35	8	80 - GOOD	CLIENT TREE	REMOVAL PERMIT REQUIRED			
014	54	PNUS NIGRA	AUSTRIAN PINE	5: MOD - GOOD	54	12	80 - GOOD	CLIENT TREE	REMOVAL PERMIT REQUIRED			
015	54	ACER RUBRUM	RED MAPLE	5: MOD - GOOD	41	8	80 - GOOD	CLIENT TREE	REMOVAL PERMIT REQUIRED			
016	54	ACER RUBRUM	RED MAPLE	5: MOD - GOOD	29	6	80 - GOOD	CLIENT TREE	REMOVAL PERMIT REQUIRED			
017	51	ACER PLATANODES	NORWAY MAPLE	5: MOD - GOOD	26	4	40 - POOR	CLIENT TREE	REMOVAL PERMIT REQUIRED			
018	51	BETULA PENDULA	EUROPEAN WHITE BIRCH	4: MODERATE	19	8	80 - GOOD	CLIENT TREE	REMOVAL PERMIT REQUIRED			
019	51	ACER PLATANODES	NORWAY MAPLE	5: MOD - GOOD	35	6	60 - FAIR	CLIENT TREE	REMOVAL PERMIT REQUIRED			
020	51	ACER PLATANODES	NORWAY MAPLE	5: MOD - GOOD	36	8	60 - FAIR	CLIENT TREE	REMOVAL PERMIT REQUIRED			
021	51	CARPINUS BETULUS	EUROPEAN HORNBEAM	5: MOD - GOOD	39	4	65 - GOOD	CLIENT TREE	REMOVAL PERMIT REQUIRED			
022	51	CARPINUS BETULUS	EUROPEAN HORNBEAM	5: MOD - GOOD	37	6	60 - FAIR	CLIENT TREE	REMOVAL PERMIT REQUIRED			
023	51	ACER PLATANODES	NORWAY MAPLE	5: MOD - GOOD	34	6	60 - FAIR	CLIENT TREE	REMOVAL PERMIT REQUIRED			
024	51	ACER PLATANODES	NORWAY MAPLE	5: MOD - GOOD	32	6	51 - FAIR	CLIENT TREE	REMOVAL PERMIT REQUIRED			
025	51	ACER PLATANODES	NORWAY MAPLE	5: MOD - GOOD	28	6	60 - FAIR	CLIENT TREE	REMOVAL PERMIT REQUIRED			
026	51	ACER SACCHARUM	SUGAR MAPLE	0: POOR	59	14	30 - POOR	REMOVE (HEALTH OR SOUNDNESS)				
027	51	ACER PLATANODES	NORWAY MAPLE	5: MOD - GOOD	26	8	60 - FAIR	CLIENT TREE	REMOVAL PERMIT REQUIRED			
028	51	ACER SACCHARUM	SUGAR MAPLE	0: POOR	86	16	33 - POOR	REMOVE (HEALTH OR SOUNDNESS)				
029	51	POPULUS NIGRA	LOMBARDY POPLAR	6: GOOD	22	8	60 - FAIR	CLIENT TREE	REMOVAL PERMIT REQUIRED			
030	52	ACER PLATANODES	NORWAY MAPLE	5: MOD - GOOD	20	6	72 - GOOD	CLIENT TREE	PERMIT (24-206574) - REMOVED	1		
031	52	PNUS NIGRA	AUSTRIAN PINE	5: MOD - GOOD	40	8	80 - GOOD	CLIENT TREE	PERMIT (24-206574) - REMOVED	2		
032	52	PNUS NIGRA	AUSTRIAN PINE	5: MOD - GOOD	36	8	72 - GOOD	CLIENT TREE	PERMIT (24-206574) - REMOVED	2		
033	52	PNUS NIGRA	AUSTRIAN PINE	5: MOD - GOOD	29	8	80 - GOOD	CLIENT TREE	PERMIT (24-206574) - REMOVED	2		
034	52	PNUS NIGRA	AUSTRIAN PINE	5: MOD - GOOD	24	4	0 - DEAD/DYING	CLIENT TREE	PERMIT (24-206574) - EXEMPT	0		
035	52	PNUS NIGRA	AUSTRIAN PINE	5: MOD - GOOD	28	6	72 - GOOD	CLIENT TREE	PERMIT (24-206574) - DENIED	2		
036	52	PNUS NIGRA	AUSTRIAN PINE	5: MOD - GOOD	35	8	80 - GOOD	CLIENT TREE	PERMIT (24-206574) - DENIED	2		
037	52	ULMUS PUMILA	SIBERIAN ELM	5: MOD - GOOD	27	8	80 - GOOD	CLIENT TREE	PERMIT (24-206574) - DENIED	2		
038	52	PNUS NIGRA	AUSTRIAN PINE	5: MOD - GOOD	50	10	80 - GOOD	CLIENT TREE	PERMIT (24-206574) - REMOVED	3		
039	52	PNUS NIGRA	AUSTRIAN PINE	5: MOD - GOOD	27	6	80 - GOOD	CLIENT TREE	PERMIT (24-206574) - REMOVED	2		
040	52	ACER PLATANODES	NORWAY MAPLE	5: MOD - GOOD	29	8	80 - GOOD	CLIENT TREE	PERMIT (24-206574) - REMOVED	2		
041	52	PNUS NIGRA	AUSTRIAN PINE	5: MOD - GOOD	37	8	80 - GOOD	CLIENT TREE	PERMIT (24-206574) - REMOVED	3		
042	52	PNUS NIGRA	AUSTRIAN PINE	5: MOD - GOOD	40	8	80 - GOOD	CLIENT TREE	PERMIT (24-206574) - REMOVED	2		
043	52	ACER PLATANODES	NORWAY MAPLE	5: MOD - GOOD	53	6	30 - POOR	CLIENT TREE	PERMIT (24-206574) - REMOVED	2		
044	52	PNUS NIGRA	AUSTRIAN PINE	5: MOD - GOOD	35	8	80 - GOOD	CLIENT TREE	PERMIT (24-206574) - REMOVED	3		
045	52	PNUS NIGRA	AUSTRIAN PINE	5: MOD - GOOD	38	10	80 - GOOD	CLIENT TREE	PERMIT (24-206574) - REMOVED	2		
046	52	PNUS NIGRA	AUSTRIAN PINE	5: MOD - GOOD	31	8	80 - GOOD	CLIENT TREE	PERMIT (24-206574) - REMOVED	2		
047	52	PNUS NIGRA	AUSTRIAN PINE	5: MOD - GOOD	36	10	80 - GOOD	CLIENT TREE	PERMIT (24-206574) - REMOVED	2		
048	55	ACER PLATANODES	NORWAY MAPLE	5: MOD - GOOD	33	12	80 - GOOD	CLIENT TREE	REMOVAL PERMIT REQUIRED			
049	55	PNUS NIGRA	AUSTRIAN PINE	5: MOD - GOOD	37	10	72 - GOOD	CLIENT TREE	REMOVAL PERMIT REQUIRED			
050	55	PNUS NIGRA	AUSTRIAN PINE	5: MOD - GOOD	28	6	80 - GOOD	CLIENT TREE	REMOVAL PERMIT REQUIRED			
051	55	SALIX FRAGILIS	CRACK WILLOW	5: MOD - GOOD	35	8	65 - GOOD	CLIENT TREE	REMOVAL PERMIT REQUIRED			
052	55	PNUS NIGRA	AUSTRIAN PINE	5: MOD - GOOD	45	8	72 - GOOD	CLIENT TREE	REMOVAL PERMIT REQUIRED			
053	55	SALIX FRAGILIS	CRACK WILLOW	5: MOD - GOOD	68	16	65 - GOOD	CLIENT TREE	REMOVAL PERMIT REQUIRED			
054	55	SALIX FRAGILIS	CRACK WILLOW	5: MOD - GOOD	55	14	60 - FAIR	CLIENT TREE	REMOVAL PERMIT REQUIRED			
055	55	SALIX FRAGILIS	CRACK WILLOW	5: MOD - GOOD	43	10	60 - FAIR	CLIENT TREE	REMOVAL PERMIT REQUIRED			
056	55	SALIX FRAGILIS	CRACK WILLOW	5: MOD - GOOD	69	14	60 - FAIR	CLIENT TREE	REMOVAL PERMIT REQUIRED			
057	53	FRAXINUS AMERICANA	WHITE ASH	4: MODERATE	15	6	60 - FAIR	CLIENT TREE	EXEMPT (?)			
058	53	POPULUS CANADENSIS	CAROLINA POPLAR	6: GOOD	11	6	65 - GOOD	CLIENT TREE	EXEMPT			
059	53	POPULUS CANADENSIS	CAROLINA POPLAR	6: GOOD	10	4	65 - GOOD	CLIENT TREE	EXEMPT			
060	53	POPULUS CANADENSIS	CAROLINA POPLAR	6: GOOD	21	6	60 - FAIR	CLIENT TREE	REMOVAL PERMIT REQUIRED			
061	53	POPULUS CANADENSIS	CAROLINA POPLAR	6: GOOD	25	4	60 - FAIR	CLIENT TREE	REMOVAL PERMIT REQUIRED			
062	51	POPULUS CANADENSIS	CAROLINA POPLAR	6: GOOD	20	6	60 - FAIR	CLIENT TREE	PERMIT (24-206574) - REMOVED	1		
063	51	ROBINIA PSEUDOACACIA	BLACK LOCUST	6: GOOD	27	8	60 - FAIR	CLIENT TREE	PERMIT (24-206574) - REMOVED	1		
064	53	FRAXINUS AMERICANA	WHITE ASH	4: MODERATE	50	12	0 - DEAD/DYING	CLIENT TREE	PERMIT (24-206574) - EXEMPT - REMOVED	0		
065	53	FRAXINUS AMERICANA	WHITE ASH	4: MODERATE	49	10	0 - DEAD/DYING	CLIENT TREE	PERMIT (24-206574) - EXEMPT - REMOVED	0		
066	53	FRAXINUS AMERICANA	WHITE ASH	4: MODERATE	45	10	0 - DEAD/DYING	CLIENT TREE	PERMIT (24-206574) - EXEMPT - REMOVED	0		
067	52	ULMUS RUBRA	RED ELM	5: MOD - GOOD	10	4	80 - GOOD	BOUNDARY TREE	EXEMPT			
068	52	ULMUS RUBRA	RED ELM	5: MOD - GOOD	10	4	80 - GOOD	BOUNDARY TREE	EXEMPT			
069	55	ACER PLATANODES	NORWAY MAPLE	5: MOD - GOOD	30	8	80 - GOOD	CLIENT TREE	REMOVAL PERMIT REQUIRED			
070	55	ULMUS RUBRA	RED ELM	5: MOD - GOOD	10	4	72 - GOOD	CLIENT TREE	EXEMPT			
071	55	ACER NEGUNDO	BOXELDER	6: GOOD	23	6	80 - GOOD	CLIENT TREE	REMOVAL PERMIT REQUIRED			
072	55	ULMUS RUBRA	RED ELM	5: MOD - GOOD	19	8	80 - GOOD	CLIENT TREE	REMOVAL PERMIT REQUIRED			
073	55	FRAXINUS AMERICANA	WHITE ASH	4: MODERATE	14	6	80 - GOOD	CLIENT TREE	EXEMPT			
074	55	FRAXINUS AMERICANA	WHITE ASH	4: MODERATE	17	6	80 - GOOD	CLIENT TREE	EXEMPT (?)			
075	55	FRAXINUS AMERICANA	WHITE ASH	4: MODERATE	10	4	51 - FAIR	CLIENT TREE	EXEMPT			
076	55	SALIX FRAGILIS	CRACK WILLOW	5: MOD - GOOD	34	10	80 - GOOD	CLIENT TREE	REMOVAL PERMIT REQUIRED			
077	56	SALIX FRAGILIS	CRACK WILLOW	5: MOD - GOOD	38	10	60 - FAIR	CLIENT TREE	REMOVAL PERMIT REQUIRED			
078	56	SALIX FRAGILIS	CRACK WILLOW	5: MOD - GOOD	60	14	72 - GOOD	CLIENT TREE	REMOVAL PERMIT REQUIRED			
079	56	SALIX FRAGILIS	CRACK WILLOW	5: MOD - GOOD	14	4	72 - GOOD	CLIENT TREE	EXEMPT			
080	56	SALIX FRAGILIS	CRACK WILLOW	5: MOD - GOOD	47	8	72 - GOOD	CLIENT TREE	REMOVAL PERMIT REQUIRED			
081	56	RHUS SPP	SUMAC SPECIES	UNRATED	13	6	80 - GOOD	CLIENT TREE	EXEMPT			
082	57	POPULUS NIGRA	LOMBARDY POPLAR	6: GOOD	14	2	80 - GOOD	CLIENT TREE	EXEMPT			
083	57	POPULUS NIGRA	LOMBARDY POPLAR	6: GOOD	14	4	80 - GOOD	CLIENT TREE	EXEMPT			
084	57	SALIX FRAGILIS	CRACK WILLOW	5: MOD - GOOD	10	2	80 - GOOD	CLIENT TREE	EXEMPT			
085	54	PLATANUS ACERIFOLIA	LONDON PLANTANETREE	5: MOD - GOOD	23	8	80 - GOOD	CLIENT TREE	REMOVAL PERMIT REQUIRED			
086	53	FRAXINUS AMERICANA	WHITE ASH	4: MODERATE	11	2	40 - POOR	CLIENT TREE	EXEMPT			
087	54	POPULUS NIGRA	LOMBARDY POPLAR	6: GOOD	23	6	80 - GOOD	CLIENT TREE	REMOVAL PERMIT REQUIRED			
088	51	ULMUS PUMILA	SIBERIAN ELM	5: MOD - GOOD	10	2	40 - POOR	CLIENT TREE	EXEMPT			
121	57	JUGLANS NIGRA	BLACK WALNUT	0: POOR	30	12	60 - FAIR	CLIENT TREE	REMOVAL PERMIT REQUIRED			
122	57	JUGLANS NIGRA	BLACK WALNUT	0: POOR	48	12	80 - GOOD	CLIENT TREE	REMOVAL PERMIT REQUIRED			
123	57	FRAXINUS AMERICANA	WHITE ASH	4: MODERATE	30	8	80 - GOOD	CLIENT TREE	EXEMPT (?)			
124	57	FRAXINUS AMERICANA	WHITE ASH	4: MODERATE	15	4	60 - FAIR	CLIENT TREE	EXEMPT (?)			
125	57	ACER PLATANODES	NORWAY MAPLE	5: MOD - GOOD	24	8	72 - GOOD	CLIENT TREE	REMOVAL PERMIT REQUIRED			
126	57	ACER NEGUNDO	BOXELDER	6: GOOD	23	8	80 - GOOD	CLIENT TREE	REMOVAL PERMIT REQUIRED			
127	57	POPULUS SPP	POPLAR SPECIES	6: GOOD	90	16	65 - GOOD	CLIENT TREE	REMOVAL PERMIT REQUIRED			
128	57	POPULUS SPP	POPLAR SPECIES	6: GOOD	36	8	80 - GOOD	CLIENT TREE	REMOVAL PERMIT REQUIRED			
129	57	PYRUS COMMUNIS	COMMON PEAR	4: MODERATE	33	8	65 - GOOD	CLIENT TREE	REMOVAL PERMIT REQUIRED			
130	57	TRILA AMERICANA	AMERICAN BASSWOOD	2: POOR - MOD	24	6	80 - GOOD	CLIENT TREE	REMOVAL PERMIT REQUIRED			
131	57	CRATAEGUS SPP	HAWTHORN SPECIES	6: GOOD	24	6	80 - GOOD	CLIENT TREE	REMOVAL PERMIT REQUIRED			
132	57	CRATAEGUS SPP	HAWTHORN SPECIES	6: GOOD	22	6	48 - FAIR	CLIENT TREE	REMOVAL PERMIT REQUIRED			
133	57	QUERCUS ALBA	WHITE OAK	4: MOD	40	10	60 - FAIR	CLIENT TREE	REMOVAL PERMIT REQUIRED			
134	55	POPULUS SPP	POPLAR SPECIES	6: GOOD	35	12	80 - GOOD	CLIENT TREE	REMOVAL PERMIT REQUIRED			
135	55	ACER NEGUNDO	BOXELDER	6: GOOD	48	14	55 - FAIR	CLIENT TREE	REMOVAL PERMIT REQUIRED			
136	55	ACER NEGUNDO	BOXELDER	6: GOOD	18	6	60 - FAIR	CLIENT TREE	REMOVAL PERMIT REQUIRED			
137	55	ACER NEGUNDO	BOXELDER	6: GOOD	30	8	80 - GOOD	CLIENT TREE	REMOVAL PERMIT REQUIRED			
138	55	ACER NEGUNDO	BOXELDER	6: GOOD	23	8	80 - GOOD	CLIENT TREE	REMOVAL PERMIT REQUIRED			
139	55	FRAXINUS AMERICANA	WHITE ASH	4: MODERATE	30	8	80 - GOOD	CLIENT TREE	EXEMPT (?)			
140	55	ACER NEGUNDO	BOXELDER	6: GOOD	47	14	80 - GOOD	CLIENT TREE	REMOVAL PERMIT REQUIRED			
141	55	SALIX FRAGILIS	CRACK WILLOW	5: MOD - GOOD	120	30	60 - FAIR	CLIENT TREE	REMOVAL PERMIT REQUIRED			
142	55	ULMUS PUMILA	SIBERIAN ELM	5: MOD - GOOD	50	16	80 - GOOD	CLIENT TREE	REMOVAL PERMIT REQUIRED			
143	55	ACER NEGUNDO	BOXELDER	6: GOOD	35	8	80 - GOOD	CLIENT TREE	REMOVAL PERMIT REQUIRED			
144	55	ULMUS RUBRA	RED ELM	5: MOD - GOOD	22	8	80 - GOOD	CLIENT TREE	REMOVAL PERMIT REQUIRED			
145	55	ULMUS RUBRA	RED ELM	5: MOD - GOOD	26	6	80 - GOOD	CLIENT TREE	REMOVAL PERMIT REQUIRED			
146	55	ACER NEGUNDO	BOXELDER	6: GOOD	20	6	72 - GOOD	CLIENT TREE	REMOVAL PERMIT REQUIRED			
147	55	SALIX FRAGILIS	CRACK WILLOW	5: MOD - GOOD	60	16	80 - GOOD	CLIENT TREE	REMOVAL PERMIT REQUIRED			
148	55	ULMUS RUBRA	RED ELM	5: MOD - GOOD	25	6	80 - GOOD	CLIENT TREE	REMOVAL PERMIT REQUIRED			
149	55	FRAXINUS AMERICANA	WHITE ASH	4: MODERATE	40	12	8					



TREE INVENTORY – STAGE 1										
TREE #	SECTION	SPECIES		CONSTRUCTION	DBH (CM)	CANOPY (M)	CONDITION %	OWNERSHIP	STATUS	REPL. REQ.
#	STAGE	BOTANICAL	COMMON	TOLERANCE			%			
017	S1	ACER PLATANODES	NORWAY MAPLE	5: MOD – GOOD	28	4	40 – POOR	CLIENT TREE	REMOVAL PERMIT REQUIRED	
018	S1	BETULA PENDULA	EUROPEAN WHITE BIRCH	4: MODERATE	19	8	80 – GOOD	CLIENT TREE	REMOVAL PERMIT REQUIRED	
019	S1	ACER PLATANODES	NORWAY MAPLE	5: MOD – GOOD	35	6	60 – FAIR	CLIENT TREE	REMOVAL PERMIT REQUIRED	
020	S1	ACER PLATANODES	NORWAY MAPLE	5: MOD – GOOD	36	8	60 – FAIR	CLIENT TREE	REMOVAL PERMIT REQUIRED	
021	S1	CARPINUS BETULUS	EUROPEAN HORNBEAM	5: MOD – GOOD	39	4	95 – GOOD	CLIENT TREE	REMOVAL PERMIT REQUIRED	
022	S1	CARPINUS BETULUS	EUROPEAN HORNBEAM	5: MOD – GOOD	37	6	60 – FAIR	CLIENT TREE	REMOVAL PERMIT REQUIRED	
023	S1	ACER PLATANODES	NORWAY MAPLE	5: MOD – GOOD	34	6	60 – FAIR	CLIENT TREE	REMOVAL PERMIT REQUIRED	
024	S1	ACER PLATANODES	NORWAY MAPLE	5: MOD – GOOD	32	6	51 – FAIR	CLIENT TREE	REMOVAL PERMIT REQUIRED	
025	S1	ACER PLATANODES	NORWAY MAPLE	5: MOD – GOOD	28	6	60 – FAIR	CLIENT TREE	REMOVAL PERMIT REQUIRED	
026	S1	ACER SACCHARUM	SUGAR MAPLE	0: POOR	59	14	30 – POOR	CLIENT TREE	REMOVE (HEALTH OR SOUNDNESS)	
027	S1	ACER PLATANODES	NORWAY MAPLE	5: MOD – GOOD	26	8	60 – FAIR	CLIENT TREE	REMOVAL PERMIT REQUIRED	
028	S1	ACER SACCHARUM	SUGAR MAPLE	0: POOR	86	16	33 – POOR	CLIENT TREE	REMOVE (HEALTH OR SOUNDNESS)	
029	S1	POPULUS NIGRA	LOMBARDY POPLAR	6: GOOD	22	8	60 – FAIR	CLIENT TREE	REMOVAL PERMIT REQUIRED	
062	S1	POPULUS CANADENSIS	CAROLINA POPLAR	6: GOOD	20	6	60 – FAIR	CLIENT TREE	PERMIT (24-206574) – REMOVED	1
063	S1	ROBINA PSEUDACACIA	BLACK LOCUST	6: GOOD	27	8	60 – FAIR	CLIENT TREE	PERMIT (24-206574) – REMOVED	1
068	S1	ULMUS PUMILA	SIBERIAN ELM	5: MOD – GOOD	10	2	40 – POOR	CLIENT TREE	EXEMPT	

TREE INVENTORY - STAGE 2										
TREE #	SECTION	SPECIES		CONSTRUCTION	DBH	CANOPY	CONDITION			
#	STAGE	BOTANICAL	COMMON	TOLERANCE	(CM)	(M)	%	OWNERSHIP	STATUS	REPL. REQ.
030	S2	ACER PLATANODES	NORWAY MAPLE	5: MOD - GOOD	20	6	72 - GOOD	CLIENT TREE	PERMIT (24-206574) - REMOVED	1
031	S2	PINUS NIGRA	AUSTRIAN PINE	5: MOD - GOOD	40	8	80 - GOOD	CLIENT TREE	PERMIT (24-206574) - REMOVED	2
032	S2	PINUS NIGRA	AUSTRIAN PINE	5: MOD - GOOD	36	8	72 - GOOD	CLIENT TREE	PERMIT (24-206574) - REMOVED	2
033	S2	PINUS NIGRA	AUSTRIAN PINE	5: MOD - GOOD	29	8	80 - GOOD	CLIENT TREE	PERMIT (24-206574) - REMOVED	2
034	S2	PINUS NIGRA	AUSTRIAN PINE	5: MOD - GOOD	24	4	0 - DEAD/DYING	CLIENT TREE	PERMIT (24-206574) - EXEMPT	0
035	S2	PINUS NIGRA	AUSTRIAN PINE	5: MOD - GOOD	28	6	72 - GOOD	CLIENT TREE	PERMIT (24-206574) - DENIED	
036	S2	PINUS NIGRA	AUSTRIAN PINE	5: MOD - GOOD	35	8	80 - GOOD	CLIENT TREE	PERMIT (24-206574) - DENIED	
037	S2	ULMUS PUMILA	SIBERIAN ELM	5: MOD - GOOD	27	8	80 - GOOD	CLIENT TREE	PERMIT (24-206574) - DENIED	
038	S2	PINUS NIGRA	AUSTRIAN PINE	5: MOD - GOOD	50	10	80 - GOOD	CLIENT TREE	PERMIT (24-206574) - REMOVED	3
039	S2	PINUS NIGRA	AUSTRIAN PINE	5: MOD - GOOD	27	6	80 - GOOD	CLIENT TREE	PERMIT (24-206574) - REMOVED	2
040	S2	ACER PLATANODES	NORWAY MAPLE	5: MOD - GOOD	29	8	80 - GOOD	CLIENT TREE	PERMIT (24-206574) - REMOVED	2
041	S2	PINUS NIGRA	AUSTRIAN PINE	5: MOD - GOOD	37	8	80 - GOOD	CLIENT TREE	PERMIT (24-206574) - REMOVED	3
042	S2	PINUS NIGRA	AUSTRIAN PINE	5: MOD - GOOD	40	8	80 - GOOD	CLIENT TREE	PERMIT (24-206574) - REMOVED	2
043	S2	ACER PLATANODES	NORWAY MAPLE	5: MOD - GOOD	53	6	30 - POOR	CLIENT TREE	PERMIT (24-206574) - REMOVED	2
044	S2	PINUS NIGRA	AUSTRIAN PINE	5: MOD - GOOD	35	8	80 - GOOD	CLIENT TREE	PERMIT (24-206574) - REMOVED	3
045	S2	PINUS NIGRA	AUSTRIAN PINE	5: MOD - GOOD	38	10	80 - GOOD	CLIENT TREE	PERMIT (24-206574) - REMOVED	2
046	S2	PINUS NIGRA	AUSTRIAN PINE	5: MOD - GOOD	31	8	80 - GOOD	CLIENT TREE	PERMIT (24-206574) - REMOVED	2
047	S2	PINUS NIGRA	AUSTRIAN PINE	5: MOD - GOOD	36	10	80 - GOOD	CLIENT TREE	PERMIT (24-206574) - REMOVED	2
067	S2	ULMUS RUBRA	RED ELM	5: MOD - GOOD	10	4	80 - GOOD	BOUNDARY TREE	EXEMPT	
068	S2	ULMUS RUBRA	RED ELM	5: MOD - GOOD	10	4	80 - GOOD	BOUNDARY TREE	EXEMPT	



GLN FARM & FOREST RESEARCH CO. LTD.
2511 BRIDGE ROAD, OAKVILLE, ON L6L 2H3
905-827-1134 www.glnconsulting.com

Project
420SOUTHSERVICE

Client
ROSE DEVELOPMENT
420 SOUTH SERVICE RD EAST OAKVILLE

Drawing Title
SECTION 1 : CENTRAL FRONT
SECTION 2 : EAST FRONT

File No

ARBORIST DRAWING LENGEND

- MINIMUM TREE PROTECTION ZONE (MTPZ AS PER BYLAW)
- CRITICAL ROOT ZONE (CRZ AS PER TREE BYLAW)
- CANOPY LIMIT
- TREE PROTECTION FENCE - (POLY MESH) - MIN 1.2M HT
- TREE PROTECTION FENCE - (POLY MESH) - MIN 1.2M HT
- OPTIONAL TREE PROTECTION HOARDING FOR SMALL SIZE HEDGE/SHRUBS
- BUILDER INSTALLED WOOD FRAME FENCE (1.2M HT)
- ZONE OF CONSTRUCTION / DEMOLITION / EXCAVATION
- AREA OF TREE PROTECTION ZONE (TYPICALLY EXCAVATION WHICH MAY REQUIRE ROOT PROTECT)
- ARBORIST TO BE PRESENT DURING ANY EXCAVATION IN THESE AREAS
- TREE PROTECTION ZONE

TREE BLOCK SYMBOLS

- TREE TO BE PRESERVED/RETAINED
- CANOPY EXTENT
- DBH (TRUNK DIAMETER AT 1.4M ABOVE GRADE)
- MINIMUM TREE PROTECTION ZONE RADIUS
- 00.20 TREE TO BE REMOVED PERMIT REQUIRED
- 00.20 TREE TO BE REMOVED PERMIT REQUIRED/SMALL SIZE REMOVED UNDER PREVIOUS PERMIT OR EXEMPTION
- HEDGE/SHRUB (SMALL SIZE PROTECTION OPTIONAL)
- INVASIVE TREE OR GROUP REMOVAL RECOMMENDED

REVISIONS		
#	DATE	REASON
0	2024-10-21	
1	2024-10-29	ADDED 4 TREES ON NEIGHBOR PROPERTY VERIFIED NO OTHER TREES WITHIN 6M OF SITE. CORRECTED SHEET NUMBERING



OK-0425

Scale: 1 : 250

Sheet: TPR-101

Tree Survey Date: Nov 2023 and Oct 2024

Date: 30-Dec-24

Drawn By: SP



TREE INVENTORY - STAGE 3									
TREE #	SECTION	SPECIES		CONSTRUCTION	DBH (CM)	CANOPY (M)	CONDITION	OWNERSHIP	STATUS
#	STAGE	BOTANICAL	COMMON	TOLERANCE	(CM)	(M)	%		REQ.
057	S3	FRAXINUS AMERICANA	WHITE ASH	4: MODERATE	15	6	60 - FAIR	CLIENT TREE	EXEMPT (1)
058	S3	POPULUS CANADENSIS	CAROLINA POPLAR	6: GOOD	11	6	65 - GOOD	CLIENT TREE	EXEMPT
059	S3	POPULUS CANADENSIS	CAROLINA POPLAR	6: GOOD	10	4	65 - GOOD	CLIENT TREE	EXEMPT
060	S3	POPULUS CANADENSIS	CAROLINA POPLAR	6: GOOD	21	6	60 - FAIR	CLIENT TREE	REMOVAL PERMIT REQUIRED
061	S1	POPULUS CANADENSIS	CAROLINA POPLAR	6: GOOD	25	4	60 - FAIR	CLIENT TREE	REMOVAL PERMIT REQUIRED
064	S3	FRAXINUS AMERICANA	WHITE ASH	4: MODERATE	50	12	0 - DEAD/DYING	CLIENT TREE	PERMIT (24-206574) - EXEMPT - REMOVED
065	S3	FRAXINUS AMERICANA	WHITE ASH	4: MODERATE	49	10	0 - DEAD/DYING	CLIENT TREE	PERMIT (24-206574) - EXEMPT - REMOVED
066	S3	FRAXINUS AMERICANA	WHITE ASH	4: MODERATE	45	10	0 - DEAD/DYING	CLIENT TREE	PERMIT (24-206574) - EXEMPT - REMOVED
086	S3	FRAXINUS AMERICANA	WHITE ASH	4: MODERATE	11	2	40 - POOR	CLIENT TREE	EXEMPT

ARBORIST DRAWING LENGEND



MINIMUM TREE PROTECTION ZONE
(MTPZ AS PER BYLAW)



CRITICAL ROOT ZONE
(CRZ AS PER TREE BYLAW)



CANOPY LIMIT



TREE PROTECTION FENCE -
(POLY WOOD) - MIN 1.2M HT



TREE PROTECTION FENCE -
(POLY WOOD) - MIN 1.2M HT
OPTIONAL TREE PROTECTION
BOARDING FOR SMALL
SIZE/HEDGE/SHRUBS



BUILDER INSTALLED WOOD FRAME
FENCE (1.2M HT)



ZONE OF CONSTRUCTION /
DEMOLITION / EXCAVATION
ENCROACHMENT EXCAVATION
WHICH MAY REQUIRE ROOT
PRUNING
ARBORES TO BE PRESENT
DURING ANY EXCAVATION IN
THESE AREAS



TREE PROTECTION ZONE

TREE BLOCK SYMBOLS



TREE TO BE REMOVED
PERMIT REQUIRED



TREE TO BE REMOVED
NO PERMIT REQUIRED (SMALL SIZE)



REMOVED UNDER PREVIOUS PERMIT
OR EXEMPTION



HEDGE/SHRUB
(SMALL SIZE PROTECTION
OPTIONAL)



INVASIVE TREE OR GROUP
REMOVAL RECOMMENDED



TREE TO BE PRESERVED/RETAINED
CANOPY EXTENT
DBH (TRUNK DIAMETER AT 1.4M
ABOVE GRADE)
MINIMUM TREE PROTECTION ZONE RADIUS

REVISIONS		
#	DATE	REASON
0	2024-10-21	
1	2024-10-29	ADDED 4 TREES ON NEIGHBOR PROPERTY VERIFIED NO OTHER TREES W/IN RM OF SITE. CORRECTED SHEET NUMBERING



GLN FARM & FOREST RESEARCH CO. LTD.
2511 BRIDGE ROAD, OAKVILLE, ON L6L 2H3
905-827-1134 www.glnconsulting.com

Project
420SOUTHSERVICE

Client:
ROSE DEVELOPMENT
420 SOUTH SERVICE RD EAST OAKVILLE

Drawing Title:

SECTION 4 : WEST FRONT

File No.

ARBORIST DRAWING LENGEND


- MINIMUM TREE PROTECTION ZONE
(MTPZ AS PER IYAW)
- CRITICAL ROOT ZONE
(CRZ AS PER TREE IYAW)
- CANOPY LIMIT
- TREE PROTECTION FENCE –
(POLY MESH) – MN 1.2M HT
- TREE PROTECTION FENCE –
(POLY MESH) – MN 1.2M HT
OPTIONAL TREE PROTECTION
HOLDING FOR SMALL
SIZE/SHADE/SPRUES
- BARRIER INSTALLED WOOD FRAME
FENCING (1.2M HT)
- ZONE OF CONSTRUCTION /
DEMOLITION / EXCAVATION
- AREA OF TREE PROTECTION ZONE
ENDORSEMENT EXCAVATION
WHICH MAY REQUIRE ROOT
PRUNING
- ARRESTOR TO BE PRESENT
DURING ANY EXCAVATION
IN THESE AREAS.
- TREE PROTECTION ZONE

TREE BLOCK SYMBOLS

-
- Diagram illustrating tree protection and removal criteria:
- Tree to be preserved/retained:** Indicated by a green circle with a red border. The diagram shows a tree with a diameter of 0.20m, a DBH (Trunk Diameter at 1.4m above grade) of 1.4m, and a minimum tree protection zone radius of 1.4m.
 - Tree to be removed (Permit Required):** Indicated by a red 'X' with a red border.
 - Tree to be removed (No Permit Required/Small Size):** Indicated by a red 'X' with a red border.
 - Removed under Previous Permit or Exemption:** Indicated by a blue 'X'.
 - Hedge/Shrub (Small Size Protection Optional):** Indicated by a green dashed circle.
 - Invasive Tree or Group to be Removed/Recommended:** Indicated by a red circle with a red border.

TREE INVENTORY – STAGE 4											
TREE	SECTION	SPECIES		CONSTRUCTION	DBH	CANOPY	CONDITION				REPL.
#	STAGE	BOTANICAL	COMMON	TOLERANCE	(CM)	%	%	OWNERSHIP	STATUS		#1
001	S4	PINUS NIGRA	AUSTRIAN PINE	5: MOD – GOOD	50	10	80 – GOOD	CLIENT TREE	REMOVAL PERMIT REQUIRED		
002	S4	PINUS NIGRA	AUSTRIAN PINE	5: MOD – GOOD	42	8	80 – GOOD	CLIENT TREE	REMOVAL PERMIT REQUIRED		
003	S4	PINUS NIGRA	AUSTRIAN PINE	5: MOD – GOOD	29	6	40 – FAIR	CLIENT TREE	REMOVAL PERMIT REQUIRED		
004	S4	PINUS NIGRA	AUSTRIAN PINE	5: MOD – GOOD	49	8	72 – GOOD	CLIENT TREE	REMOVAL PERMIT REQUIRED		
005	S4	PINUS NIGRA	AUSTRIAN PINE	5: MOD – GOOD	35	8	72 – GOOD	CLIENT TREE	REMOVAL PERMIT REQUIRED		
006	S4	PINUS NIGRA	AUSTRIAN PINE	5: MOD – GOOD	35	8	72 – GOOD	CLIENT TREE	REMOVAL PERMIT REQUIRED		
007	S4	PINUS NIGRA	AUSTRIAN PINE	5: MOD – GOOD	31	8	51 – FAIR	CLIENT TREE	REMOVAL PERMIT REQUIRED		
008	S4	PINUS NIGRA	AUSTRIAN PINE	5: MOD – GOOD	47	10	72 – GOOD	CLIENT TREE	REMOVAL PERMIT REQUIRED		
009	S4	PINUS NIGRA	AUSTRIAN PINE	5: MOD – GOOD	37	8	60 – FAIR	CLIENT TREE	REMOVAL PERMIT REQUIRED		
010	S4	PINUS NIGRA	AUSTRIAN PINE	5: MOD – GOOD	34	8	80 – GOOD	CLIENT TREE	REMOVAL PERMIT REQUIRED		
011	S4	PINUS NIGRA	AUSTRIAN PINE	5: MOD – GOOD	40	8	65 – GOOD	CLIENT TREE	REMOVAL PERMIT REQUIRED		
012	S4	PINUS NIGRA	AUSTRIAN PINE	5: MOD – GOOD	42	8	80 – GOOD	CLIENT TREE	REMOVAL PERMIT REQUIRED		
013	S4	PINUS NIGRA	AUSTRIAN PINE	5: MOD – GOOD	35	8	80 – GOOD	CLIENT TREE	REMOVAL PERMIT REQUIRED		
014	S4	PINUS NIGRA	AUSTRIAN PINE	5: MOD – GOOD	54	12	80 – GOOD	CLIENT TREE	REMOVAL PERMIT REQUIRED		
015	S4	ACER RUBRUM	RED MAPLE	5: MOD – GOOD	41	8	80 – GOOD	CLIENT TREE	REMOVAL PERMIT REQUIRED		
016	S4	ACER RUBRUM	RED MAPLE	5: MOD – GOOD	29	6	80 – GOOD	CLIENT TREE	REMOVAL PERMIT REQUIRED		
085	S4	PLATANUS ACERIFOLIA	LONDON PLANETREE	5: MOD – GOOD	23	8	80 – GOOD	CLIENT TREE	REMOVAL PERMIT REQUIRED		
087	S4	POPULUS NIGRA	LOMBARDY POPLAR	6: GOOD	23	6	80 – GOOD	CLIENT TREE	REMOVAL PERMIT REQUIRED		
901	S4	ACER FREEMANI	FREEMAN MAPLE	6: GOOD	30	4	80 – GOOD	NEIGHBOR TREE	PROTECTED		
902	S4	ACER FREEMANI	FREEMAN MAPLE	6: GOOD	30	4	80 – GOOD	NEIGHBOR TREE	PROTECTED		
903	S4	ACER FREEMANI	FREEMAN MAPLE	6: GOOD	25	3	45 – POOR	NEIGHBOR TREE	PROTECTED		
904	S4	ACER FREEMANI	FREEMAN MAPLE	6: GOOD	30	4	80 – GOOD	NEIGHBOR TREE	PROTECTED		

REVISIONS		
#	DATE	REASON
0	2024-10-21	
1	2024-10-29	ADDED 4 TREES ON NEIGHBOR PROPERTY VERIFIED NO OTHER TREES W/N 6M OF SITE. CORRECTED SHEET NUMBERING

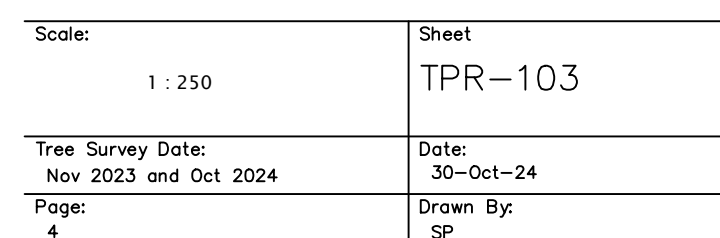

Scale: 1 : 250	Sheet TPR-103
Tree Survey Date: Nov 2023 and Oct 2024	Date: 30-Oct-24
Page: 4	Drawn By: SP

ARBORIST - S1.DWG

28 OCT 2024

SKP



INVASIVE		
COUNT	NAME	STAGE/SECTION
137	INVASIVE	S7 — BUCKTHORN
233	INVASIVE	S5 — BUCKTHORN

TREE INVENTORY — STAGE 5										
TREE #	SECTION	SPECIES		CONSTRUCTION TOLERANCE	DBH (CM)	CANOPY (M)	CONDITION %	OWNERSHIP	STATUS	REPL. REQ.
048	S5	ACER PLATANOIDES	NORWAY MAPLE	5: MOD — GOOD	33	12	80 — GOOD	CLIENT TREE	REMOVAL PERMIT REQUIRED	
049	S5	PINUS NIGRA	AUSTRIAN PINE	5: MOD — GOOD	37	10	72 — GOOD	CLIENT TREE	REMOVAL PERMIT REQUIRED	
050	S5	PINUS NIGRA	AUSTRIAN PINE	5: MOD — GOOD	28	6	80 — GOOD	CLIENT TREE	REMOVAL PERMIT REQUIRED	
051	S5	SALIX FRAGILIS	CRACK WILLOW	5: MOD — GOOD	35	8	65 — GOOD	CLIENT TREE	REMOVAL PERMIT REQUIRED	
052	S5	PINUS NIGRA	AUSTRIAN PINE	5: MOD — GOOD	45	8	72 — GOOD	CLIENT TREE	REMOVAL PERMIT REQUIRED	
053	S5	SALIX FRAGILIS	CRACK WILLOW	5: MOD — GOOD	68	16	65 — GOOD	CLIENT TREE	REMOVAL PERMIT REQUIRED	
054	S5	SALIX FRAGILIS	CRACK WILLOW	5: MOD — GOOD	55	14	60 — FAIR	CLIENT TREE	REMOVAL PERMIT REQUIRED	
055	S5	SALIX FRAGILIS	CRACK WILLOW	5: MOD — GOOD	43	10	60 — FAIR	CLIENT TREE	REMOVAL PERMIT REQUIRED	
056	S5	SALIX FRAGILIS	CRACK WILLOW	5: MOD — GOOD	69	14	60 — FAIR	CLIENT TREE	REMOVAL PERMIT REQUIRED	
069	S5	ACER PLATANOIDES	NORWAY MAPLE	5: MOD — GOOD	30	8	80 — GOOD	CLIENT TREE	REMOVAL PERMIT REQUIRED	
070	S5	ULMUS RUBRA	RED ELM	5: MOD — GOOD	10	4	72 — GOOD	CLIENT TREE	EXEMPT	
071	S5	ACER NEGUNDO	BOXELDER	6: GOOD	23	6	80 — GOOD	CLIENT TREE	REMOVAL PERMIT REQUIRED	
072	S5	ULMUS RUBRA	RED ELM	5: MOD — GOOD	19	8	80 — GOOD	CLIENT TREE	REMOVAL PERMIT REQUIRED	
073	S5	FRAXINUS AMERICANA	WHITE ASH	4: MODERATE	14	6	80 — GOOD	CLIENT TREE	EXEMPT	
074	S5	FRAXINUS AMERICANA	WHITE ASH	4: MODERATE	17	8	80 — GOOD	CLIENT TREE	EXEMPT (?)	
075	S5	FRAXINUS AMERICANA	WHITE ASH	4: MODERATE	10	4	51 — FAIR	CLIENT TREE	EXEMPT	
076	S5	SALIX FRAGILIS	CRACK WILLOW	5: MOD — GOOD	34	10	80 — GOOD	CLIENT TREE	REMOVAL PERMIT REQUIRED	
134	S5	POPULUS SPP	POPLAR SPECIES	6: GOOD	35	12	80 — GOOD	CLIENT TREE	REMOVAL PERMIT REQUIRED	
135	S5	ACER NEGUNDO	BOXELDER	6: GOOD	48	14	55 — FAIR	CLIENT TREE	REMOVAL PERMIT REQUIRED	
136	S5	ACER NEGUNDO	BOXELDER	6: GOOD	18	6	60 — FAIR	CLIENT TREE	REMOVAL PERMIT REQUIRED	
137	S5	ACER NEGUNDO	BOXELDER	6: GOOD	30	8	80 — GOOD	CLIENT TREE	REMOVAL PERMIT REQUIRED	
138	S5	ACER NEGUNDO	BOXELDER	6: GOOD	23	8	80 — GOOD	CLIENT TREE	REMOVAL PERMIT REQUIRED	
139	S5	FRAXINUS AMERICANA	WHITE ASH	4: MODERATE	30	8	80 — GOOD	CLIENT TREE	EXEMPT (?)	
140	S5	ACER NEGUNDO	BOXELDER	6: GOOD	47	14	80 — GOOD	CLIENT TREE	REMOVAL PERMIT REQUIRED	
141	S5	SALIX FRAGILIS	CRACK WILLOW	5: MOD — GOOD	120	30	60 — FAIR	CLIENT TREE	REMOVAL PERMIT REQUIRED	
142	S5	ULMUS PUMILA	SIBERIAN ELM	5: MOD — GOOD	50	16	80 — GOOD	CLIENT TREE	REMOVAL PERMIT REQUIRED	
143	S5	ACER NEGUNDO	BOXELDER	6: GOOD	35	8	80 — GOOD	CLIENT TREE	REMOVAL PERMIT REQUIRED	
144	S5	ULMUS RUBRA	RED ELM	5: MOD — GOOD	22	8	80 — GOOD	CLIENT TREE	REMOVAL PERMIT REQUIRED	
145	S5	ULMUS RUBRA	RED ELM	5: MOD — GOOD	26	6	80 — GOOD	CLIENT TREE	REMOVAL PERMIT REQUIRED	
146	S5	ACER NEGUNDO	BOXELDER	6: GOOD	20	6	72 — GOOD	CLIENT TREE	REMOVAL PERMIT REQUIRED	
147	S5	SALIX FRAGILIS	CRACK WILLOW	5: MOD — GOOD	60	16	80 — GOOD	CLIENT TREE	REMOVAL PERMIT REQUIRED	
148	S5	ULMUS RUBRA	RED ELM	5: MOD — GOOD	25	6	80 — GOOD	CLIENT TREE	REMOVAL PERMIT REQUIRED	
149	S5	FRAXINUS AMERICANA	WHITE ASH	4: MODERATE	40	12	80 — GOOD	CLIENT TREE	EXEMPT (?)	
STAGE 5 ALSO INCLUDES APPROX. 233 BUCKTHORN (DBH BETWEEN 8CM AND 15CM). THESE SHOULD BE REMOVED AS THEY ARE INVASIVE.										



ARBORIST DRAWING LENGEND

- MINIMUM TREE PROTECTION ZONE (MTPZ AS PER BYLAW)
- CRITICAL ROOT ZONE (CRZ AS PER TREE BYLAW)
- CANOPY LIMIT
- TREE PROTECTION FENCE — (POLY MESH) — MIN 1.2M HT
- TREE PROTECTION FENCE — (POLY MESH) — MIN 1.2M HT
- OPTIONAL TREE PROTECTION HOARDING FOR SMALL SIZE/HEDGE/SHRUBS
- BUILDER INSTALLED WOOD FRAME FENCE (1.2M HT)
- ZONE OF CONSTRUCTION / DEMOLITION / EXCAVATION
- AREA OF TREE PROTECTION ZONE ENCROACHMENT EXCAVATION PRUNING AREAS TO BE PRESENT DURING ANY EXCAVATION IN THESE AREAS
- TREE PROTECTION ZONE

TREE BLOCK SYMBOLS

- TREE TO BE PRESERVED/RETAINED
- DBH (TRUNK DIAMETER AT 1.4M ABOVE GRADE)
- MINIMUM TREE PROTECTION ZONE RADIUS
- TREE TO BE REMOVED PERMIT REQUIRED
- TREE TO BE REMOVED NO PERMIT REQUIRED (SMALL SIZE)
- REMOVED UNDER PREVIOUS PERMIT OR EXEMPTION (SMALL SIZE PROTECTION OPTIONAL)
- HEDGE/SHRUB (SMALL SIZE PROTECTION OPTIONAL)
- INVASIVE TREE OR GROUP REMOVAL RECOMMENDED

REVISIONS		
#	DATE	REASON
0	2024-10-21	
1	2024-10-29	ADDED 4 TREES ON NEIGHBOR PROPERTY VERIFIED NO OTHER TREES W/IN 6M OF SITE. CORRECTED SHEET NUMBERING

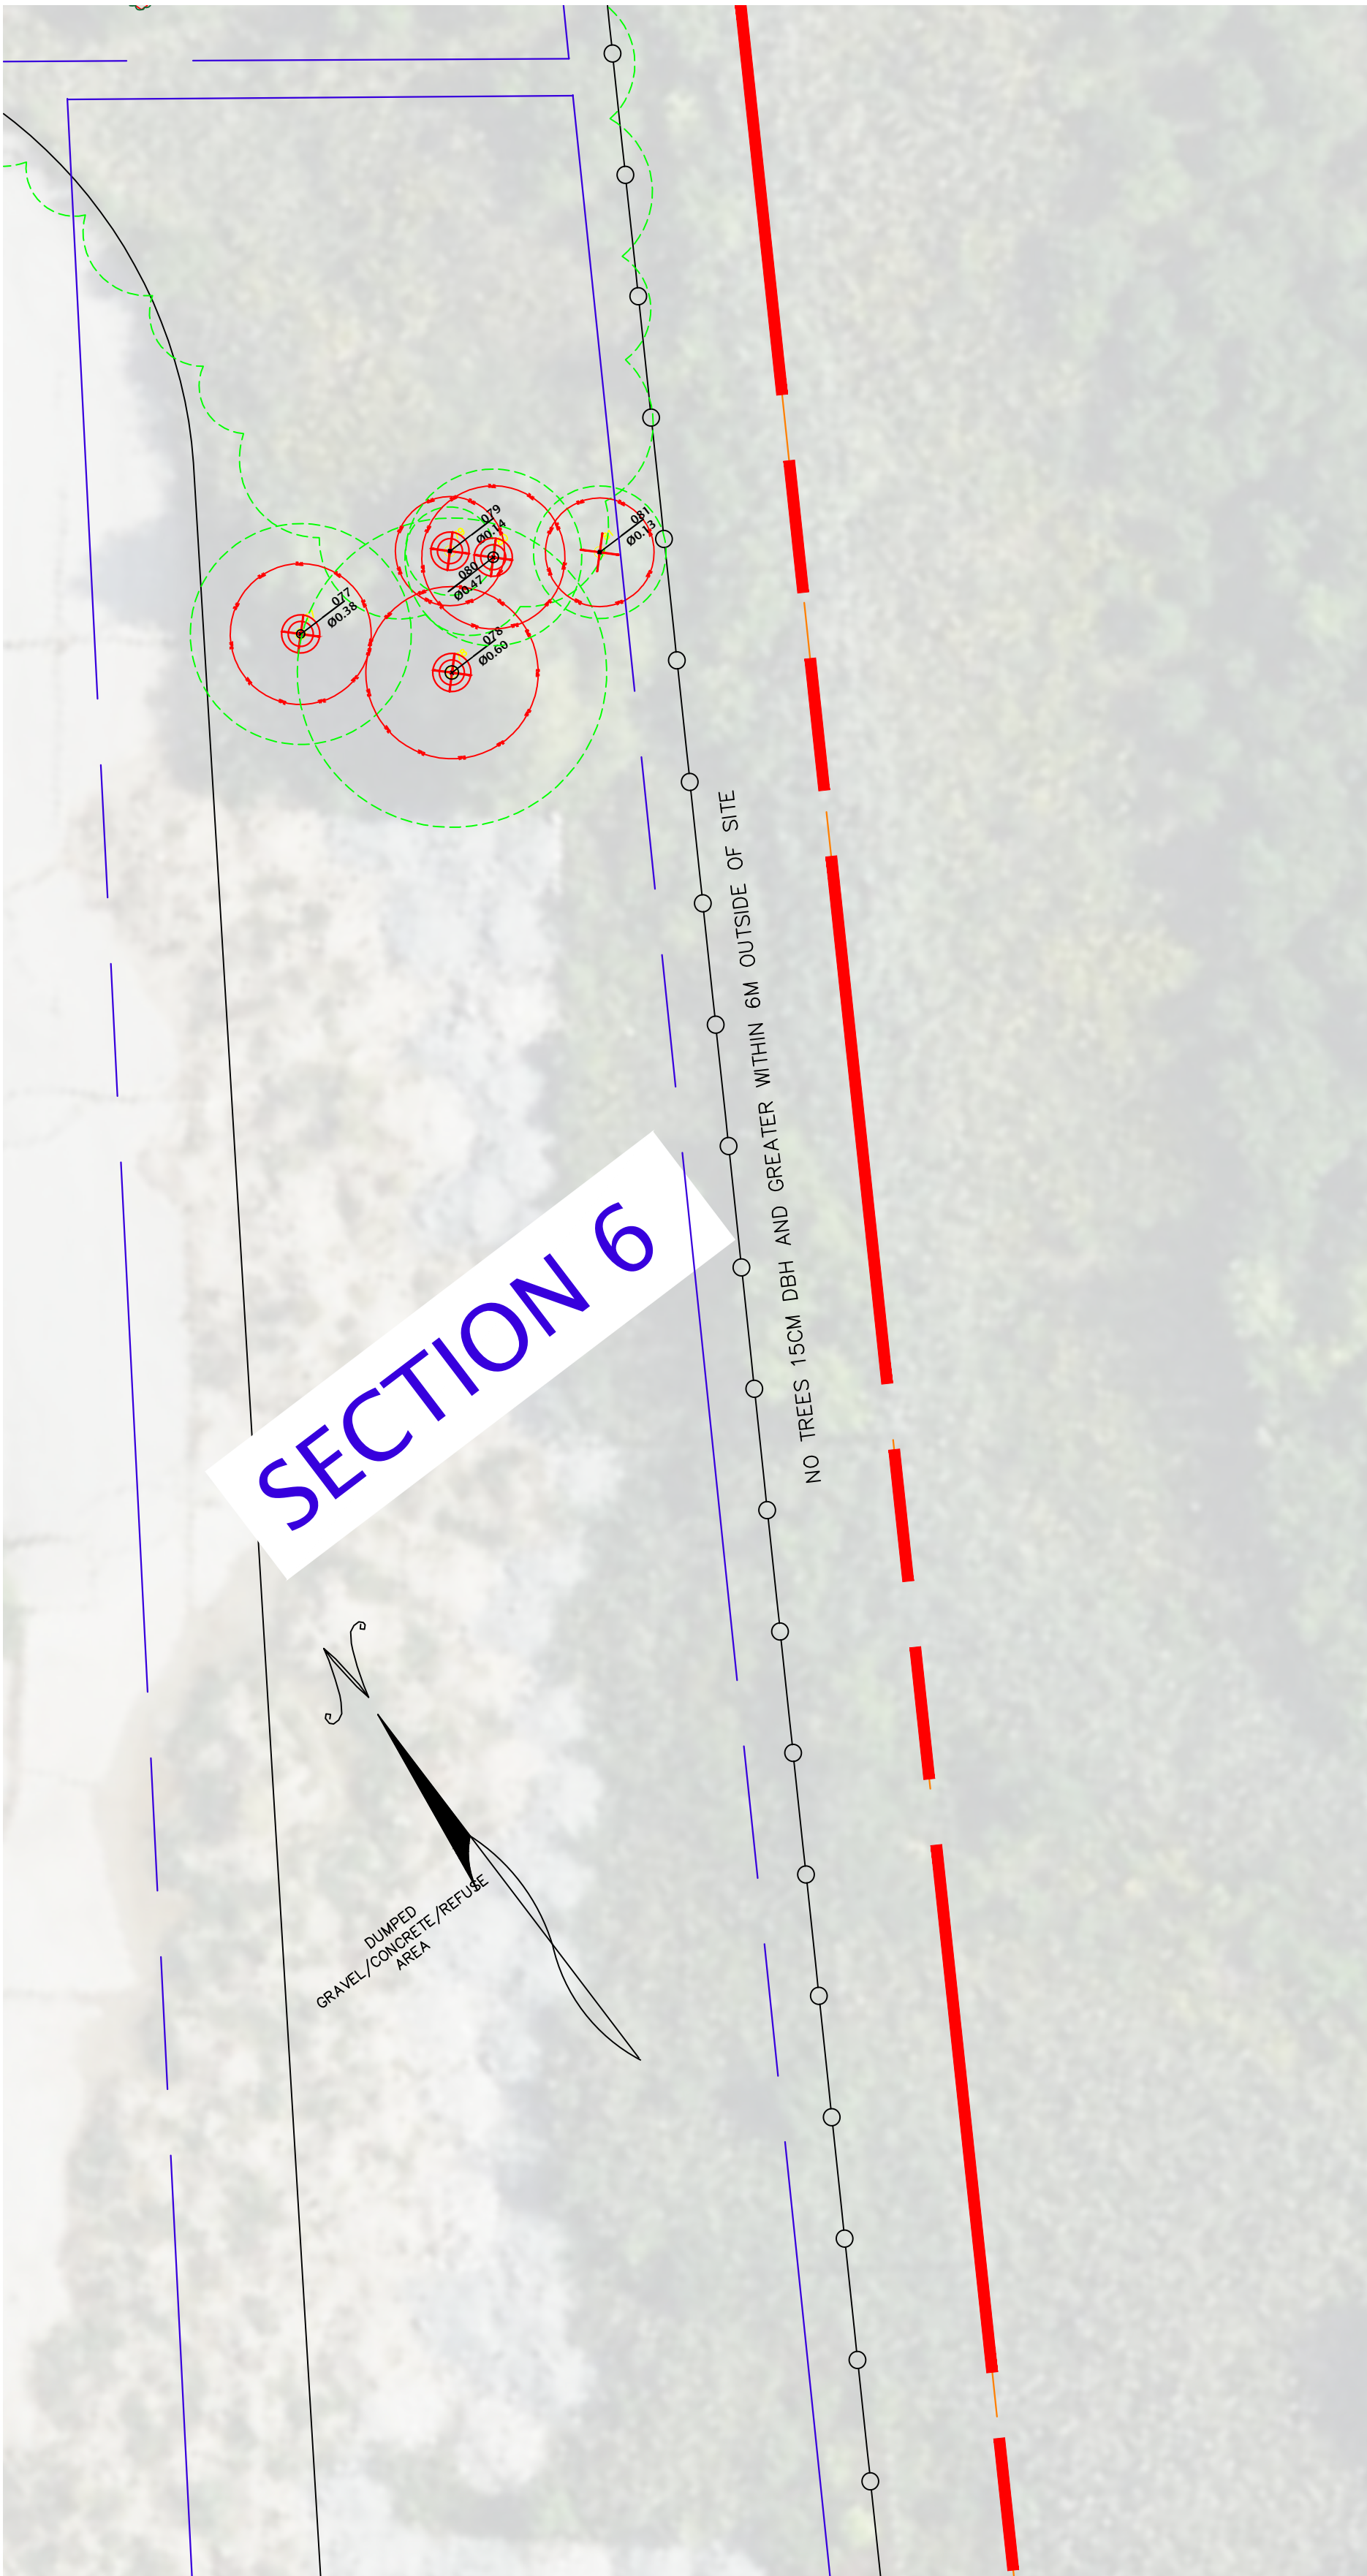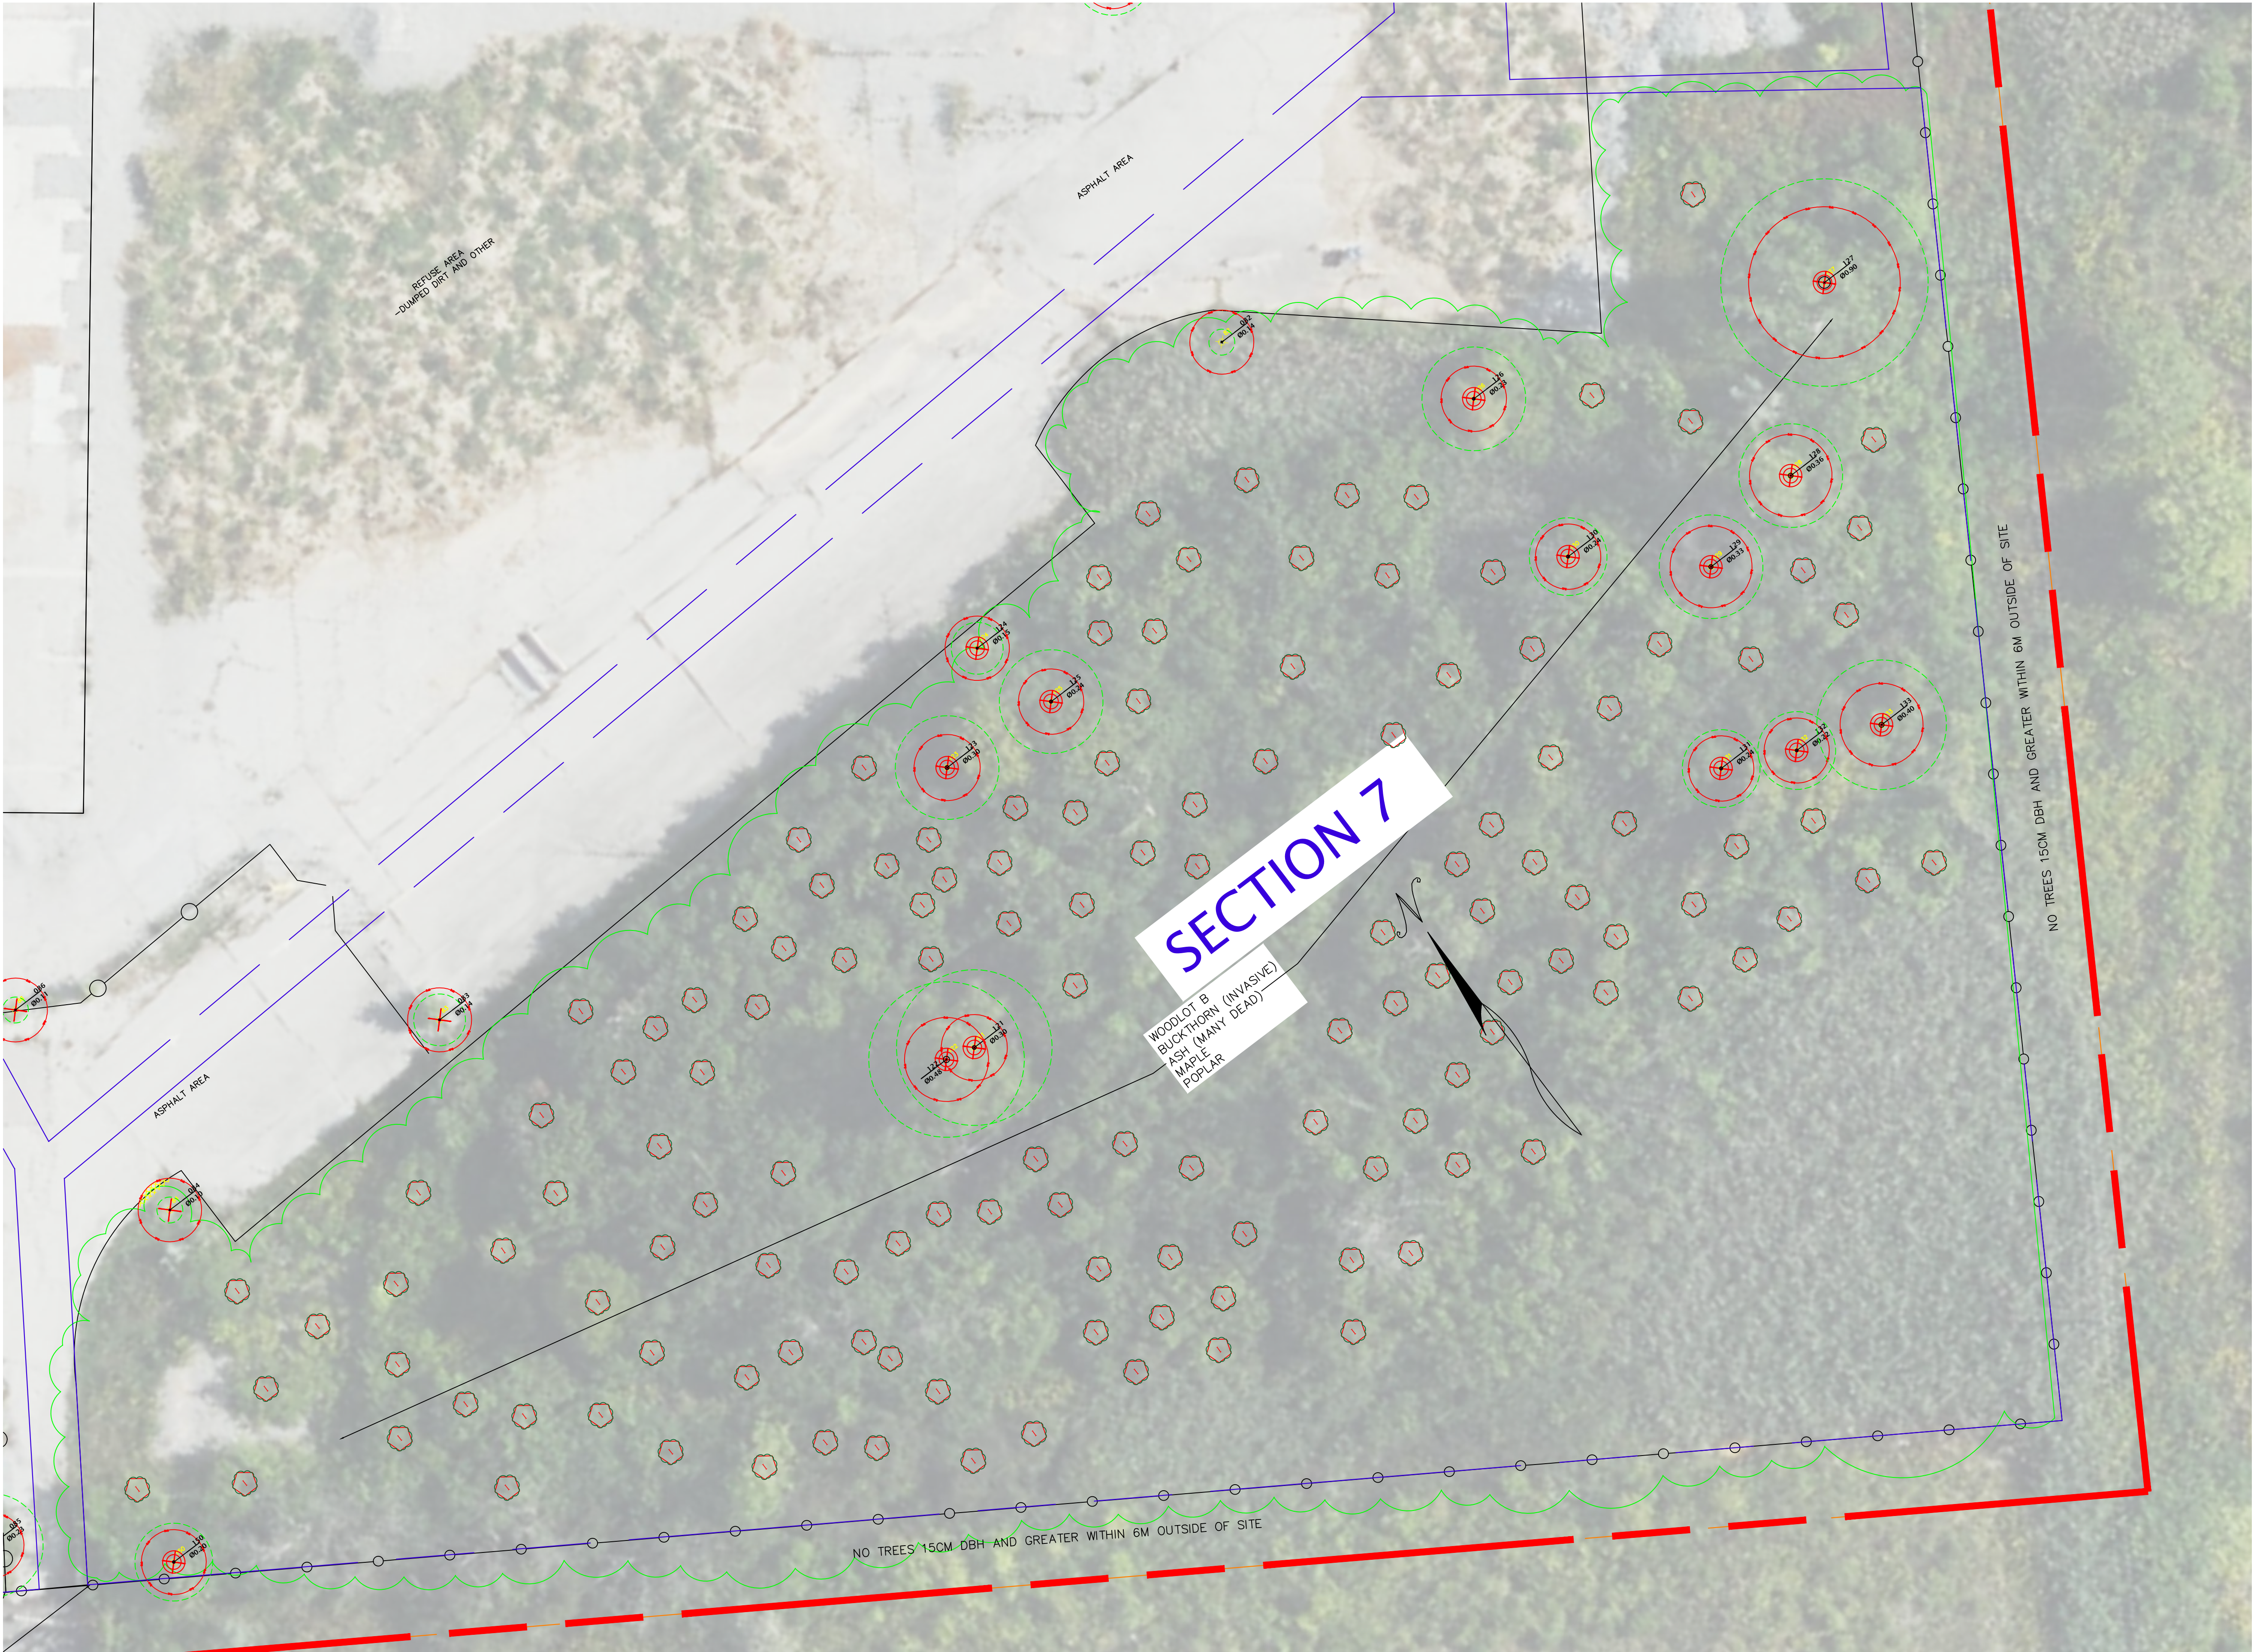

INVASIVE		
COUNT	NAME	STAGE/SECTION
137	INVASIVE	S7 — BUCKTHORN
233	INVASIVE	S5 — BUCKTHORN

TREE INVENTORY — STAGE 6										
TREE #	SECTION	SPECIES		CONSTRUCTION	DBH (CM)	CANOPY (M)	CONDITION	OWNERSHIP	STATUS	REPL. REQ.
077	S6	SALIX FRAGILIS	CRACK WILLOW	5: MOD — GOOD	38	10	60 — FAIR	CLIENT TREE	REMOVAL PERMIT REQUIRED	
078	S6	SALIX FRAGILIS	CRACK WILLOW	5: MOD — GOOD	60	14	72 — GOOD	CLIENT TREE	REMOVAL PERMIT REQUIRED	
079	S6	SALIX FRAGILIS	CRACK WILLOW	5: MOD — GOOD	14	4	72 — GOOD	CLIENT TREE	EXEMPT	
080	S6	SALIX FRAGILIS	CRACK WILLOW	5: MOD — GOOD	47	8	72 — GOOD	CLIENT TREE	REMOVAL PERMIT REQUIRED	
081	S6	RHUS SPP	SUMAC SPECIES	UNRATED	13	6	80 — GOOD	CLIENT TREE	EXEMPT	

TREE INVENTORY — STAGE 7										
TREE #	SECTION	SPECIES		CONSTRUCTION	DBH (CM)	CANOPY (M)	CONDITION	OWNERSHIP	STATUS	REPL. REQ.
082	S7	POPULUS NIGRA	LOMBARDY POPLAR	6: GOOD	14	2	80 — GOOD	CLIENT TREE	EXEMPT	
083	S7	POPULUS NIGRA	LOMBARDY POPLAR	6: GOOD	14	4	80 — GOOD	CLIENT TREE	EXEMPT	
084	S7	SALIX FRAGILIS	CRACK WILLOW	5: MOD — GOOD	10	2	80 — GOOD	CLIENT TREE	EXEMPT	
121	S7	JUGLANS NIGRA	BLACK WALNUT	0: POOR	30	12	60 — FAIR	CLIENT TREE	REMOVAL PERMIT REQUIRED	
122	S7	JUGLANS NIGRA	BLACK WALNUT	0: POOR	48	12	80 — GOOD	CLIENT TREE	REMOVAL PERMIT REQUIRED	
123	S7	FRAXINUS AMERICANA	WHITE ASH	4: MODERATE	30	8	80 — GOOD	CLIENT TREE	EXEMPT (?)	
124	S7	FRAXINUS AMERICANA	WHITE ASH	4: MODERATE	15	4	60 — FAIR	CLIENT TREE	EXEMPT (?)	
125	S7	ACER PLATANOIDES	NORWAY MAPLE	5: MOD — GOOD	24	8	72 — GOOD	CLIENT TREE	REMOVAL PERMIT REQUIRED	
126	S7	ACER NEGUNDO	BOXELDER	6: GOOD	23	8	80 — GOOD	CLIENT TREE	REMOVAL PERMIT REQUIRED	
127	S7	POPULUS SPP	POPLAR SPECIES	6: GOOD	30	16	80 — GOOD	CLIENT TREE	REMOVAL PERMIT REQUIRED	
128	S7	POPULUS SPP	POPLAR SPECIES	6: GOOD	36	8	80 — GOOD	CLIENT TREE	REMOVAL PERMIT REQUIRED	
129	S7	PYRUS COMMUNIS	COMMON PEAR	4: MODERATE	33	8	65 — GOOD	CLIENT TREE	REMOVAL PERMIT REQUIRED	
130	S7	TILIA AMERICANA	AMERICAN LINDEN	2: POOR — MOD	24	6	80 — GOOD	CLIENT TREE	REMOVAL PERMIT REQUIRED	
131	S7	CRATAEGUS SPP	HAWTHORN SPECIES	6: GOOD	24	6	80 — GOOD	CLIENT TREE	REMOVAL PERMIT REQUIRED	
132	S7	CRATAEGUS SPP	HAWTHORN SPECIES	6: GOOD	22	6	48 — FAIR	CLIENT TREE	REMOVAL PERMIT REQUIRED	
133	S7	QUERCUS ALBA	WHITE OAK	4: MOD	40	10	60 — FAIR	CLIENT TREE	REMOVAL PERMIT REQUIRED	
150	S7	ACER PLATANOIDES	NORWAY MAPLE	5: MOD — GOOD	20	6	80 — GOOD	CLIENT TREE	REMOVAL PERMIT REQUIRED	

STAGE 7 ALSO INCLUDES APPROX. 137 BUCKTHORN (DBH BETWEEN 8CM AND 15CM). THESE SHOULD BE REMOVED AS THEY ARE INVASIVE.

Project
420SOUTHSERVICE
Client
ROSE DEVELOPMENT
420 SOUTH SERVICE RD EAST OAKVILLE
Drawing Title
SECTION 6 : CENTRAL REAR
SECTION 7 : WEST WOODLOT

File No:

ARBORIST DRAWING LENGEND	
	MINIMUM TREE PROTECTION ZONE (MTPZ AS PER BYLAW)
	CRITICAL ROOT ZONE (CRZ AS PER TREE BYLAW)
	CANOPY LIMIT
	TREE PROTECTION FENCE — (POLY WOOD) — MIN 1.2M HT
	TREE PROTECTION FENCE — (POLY WOOD) — MIN 1.2M HT
	OPTIONAL TREE PROTECTION BARRIERS FOR SMALL SIZE/HEDGE/SHRUBS
	BUILDER INSTALLED WOOD FRAME FENCE (1.2M HT)
	ZONE OF CONSTRUCTION / DEMOLITION / EXCAVATION
	AREA OF TREE PROTECTION ZONE ENDOUCHMENT EXCAVATION WHICH MAY REQUIRE ROOT PRUNING
	AREAS TO BE PRESENT DURING ANY EXCAVATION IN THESE AREAS
	TREE PROTECTION ZONE
TREE BLOCK SYMBOLS	
	CANOPY EXTENT
	TREE TO BE PRESERVED/RETAINED
	DBH (TRUNK DIAMETER AT 1.4M ABOVE GRADE)
	MINIMUM TREE PROTECTION ZONE RADIUS
	TREE TO BE REMOVED PERMIT REQUIRED
	TREE TO BE REMOVED NO PERMIT REQUIRED (SMALL SIZE OR EXEMPT)
	REMOVED UNDER PREVIOUS PERMIT OR EXEMPT
	HEDGE/SHRUB (SMALL SIZE PROTECTION OPTIONAL)
	INVASIVE TREE OR GROUP REMOVAL RECOMMENDED

REVISIONS		
#	DATE	REASON
1	2024-10-21	ADDED 4 TREES ON NEIGHBOR PROPERTY
		VERIFIED NO OTHER TREES WITHIN 6M OF SITE. CORRECTED SHEET NUMBERING