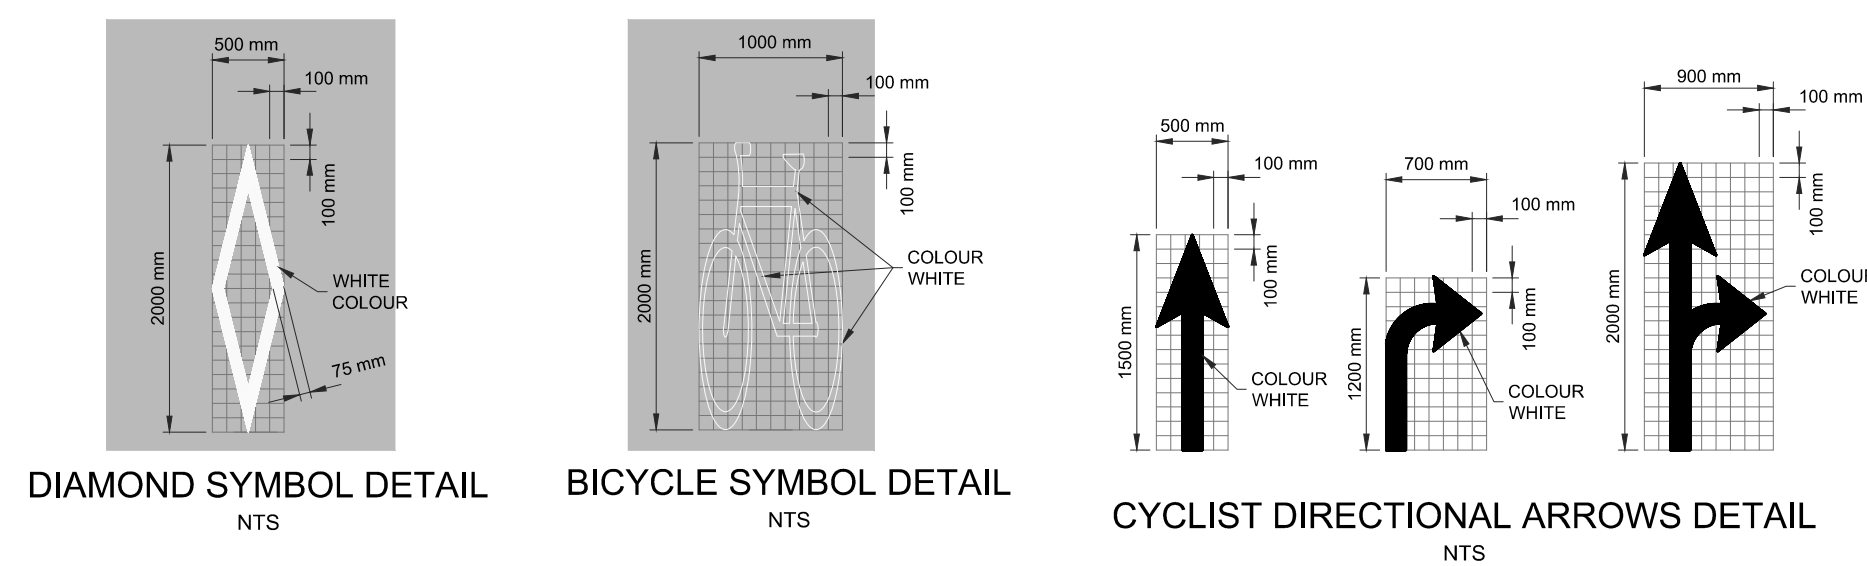
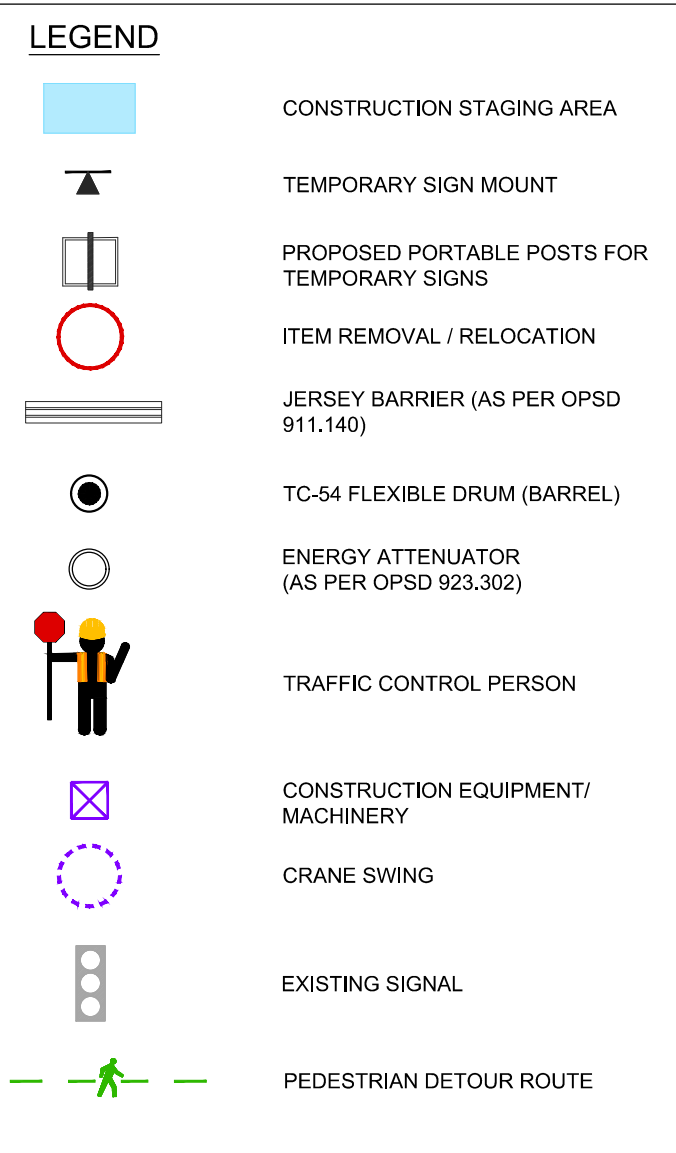
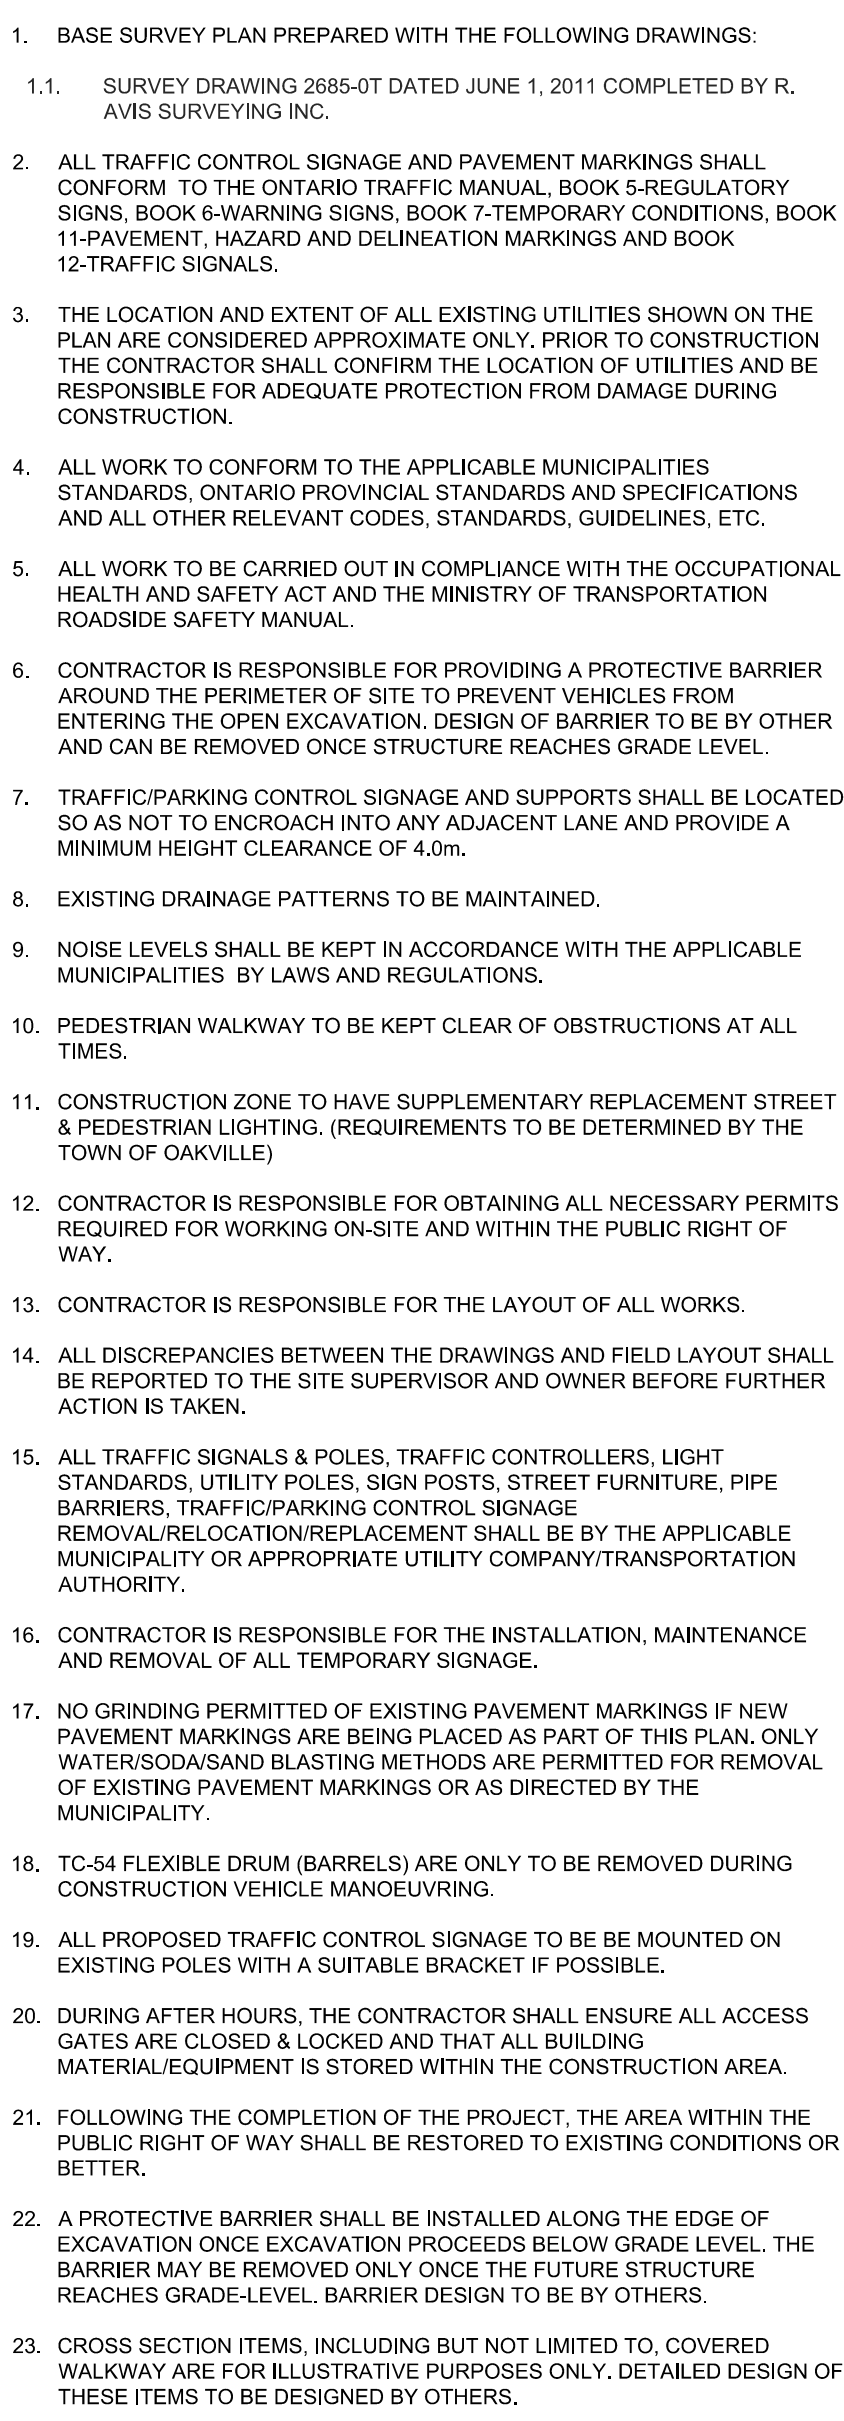


 **BA Group**

BA Consulting Group Ltd.
1008 - 95 St. Clair Ave. W.
Toronto ON M6V 1G9
TEL: 416 961 7112
EMAIL: info@bagroup.com

**MOVEMENT
IN URBAN
ENVIRONMENTS**
BAGROUP.COM

Project No.: 5939-28

Scale: 1:250



A horizontal scale bar with alternating black and white segments. It is marked with '0' at the left end, '5' in the middle, and '10m' at the right end.

TMDC-2