

OLD BRONTE ROAD (REGION ROAD 25)

(RENAMED BY BY-LAW 2008-120, INST. HR272340)  
ORIGINAL ROAD ALLOWANCE BETWEEN LOTS 30 AND 31,  
CONCESSION 1, SOUTH OF DUNDAS STREET - BRONTE ROAD  
PART 2, PLAN 20R-17819  
PIN 25071-0657(LT)

SCALE 1:200  
0 5 10 15 20m  
KRCMAR SURVEYORS LTD. 2023

METRIC: DISTANCES SHOWN HEREON ARE IN METRES AND CAN BE  
CONVERTED TO FEET BY DIVIDING BY 0.3048

LEGEND  
DENOTES SEVERED LANDS  
DENOTES RETAINED LANDS

PART 1, PLAN 20R-20035  
PIN 24926-2803(LT)  
(NOT DEDICATED)  
LOT 31, CONCESSION 1,  
SOUTH OF DUNDAS STREET

PART 1, PLAN 20R-21658  
PIN 24926-2849(LT)

PART 2, PLAN 20R-17819 PIN 25071-0657(LT)

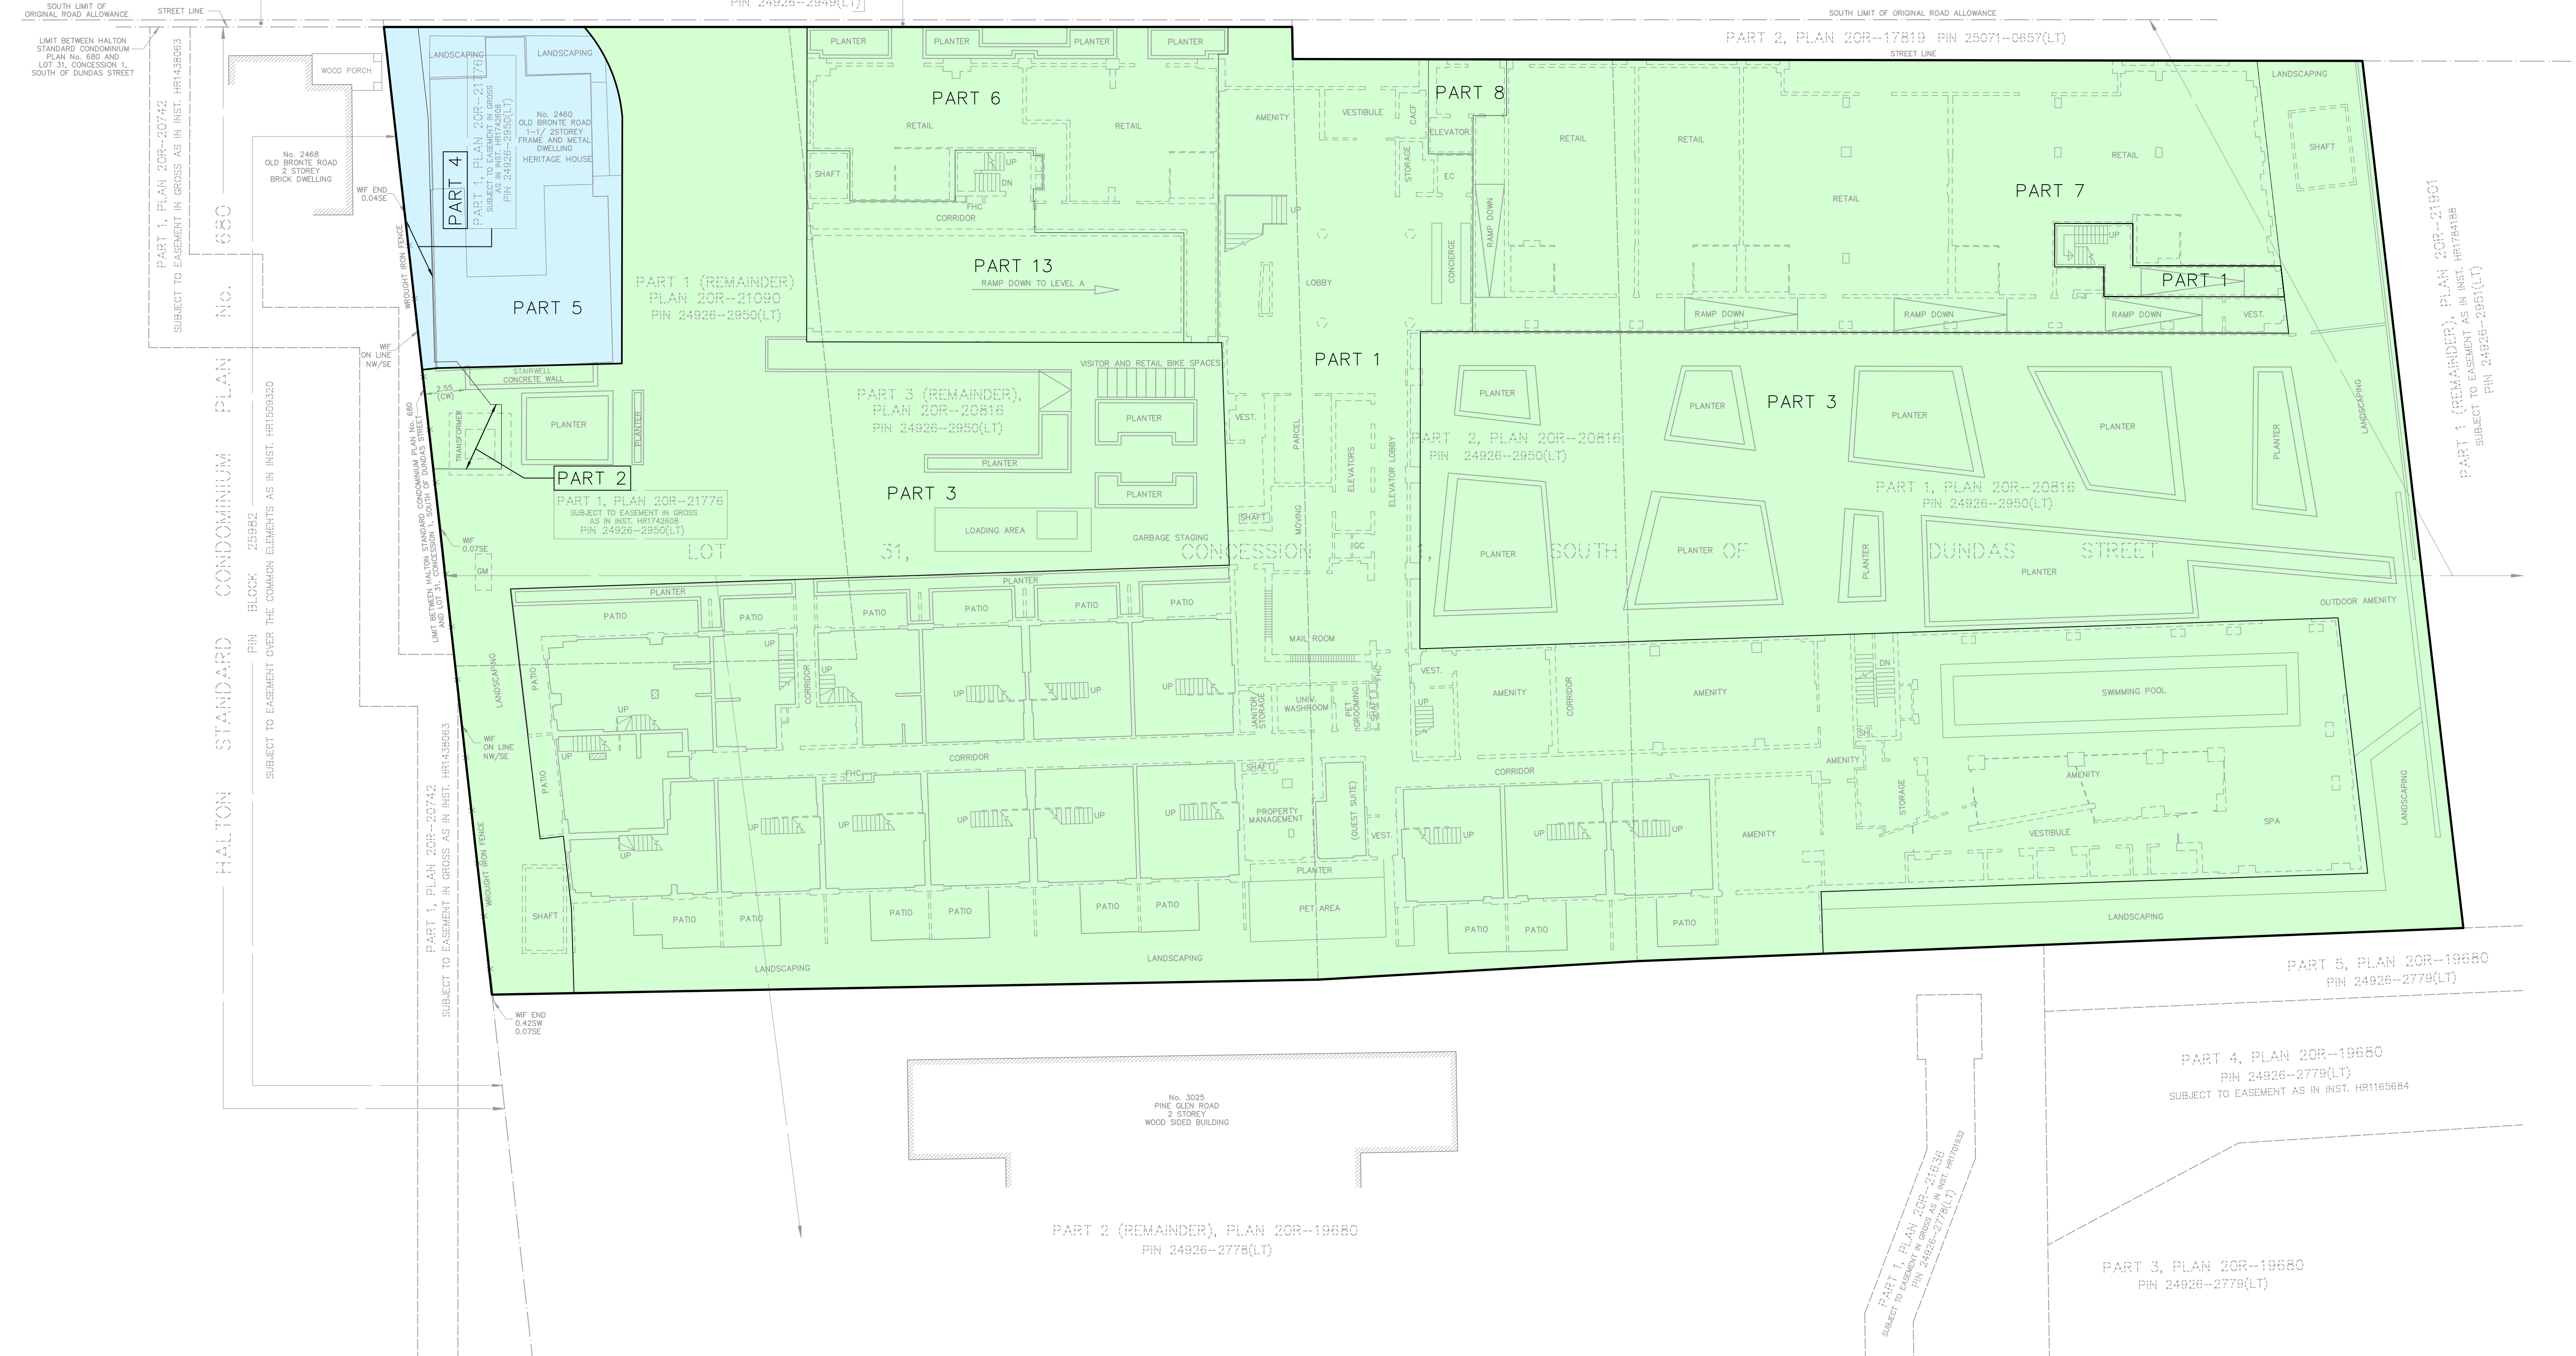


DIAGRAM 1 - SHOWING CONFIGURATION OF PART LIMITS AT ELEVATION 154.40 METRES (Ground Floor)

© COPYRIGHT 2023 KRCMAR SURVEYORS LTD.  
This document has been issued in confidence.  
Unauthorized reproduction, distribution, alteration  
or use, in whole or in part, is strictly prohibited.  
MUNICIPAL ADDRESS: No. 2450 OLD BRONTE ROAD, OAKVILLE  
FIELD: N/A DRAWN: J.Y. CHECKED: J.E.L. JOB NO: 17-034  
DWG NAME: 17-034SK12 PLOT INFO: 13.29.12/Jan/2023 WORK ORDER NO: 37255  
1137 Centre Street Thornhill ON L4J 3M6 905.738.0053 F 905.738.9221 www.krcmar.ca  
PLAN AVAILABLE AT www.ProtectYourBoundaries.ca

OLD BRONTE ROAD (REGION ROAD 25)

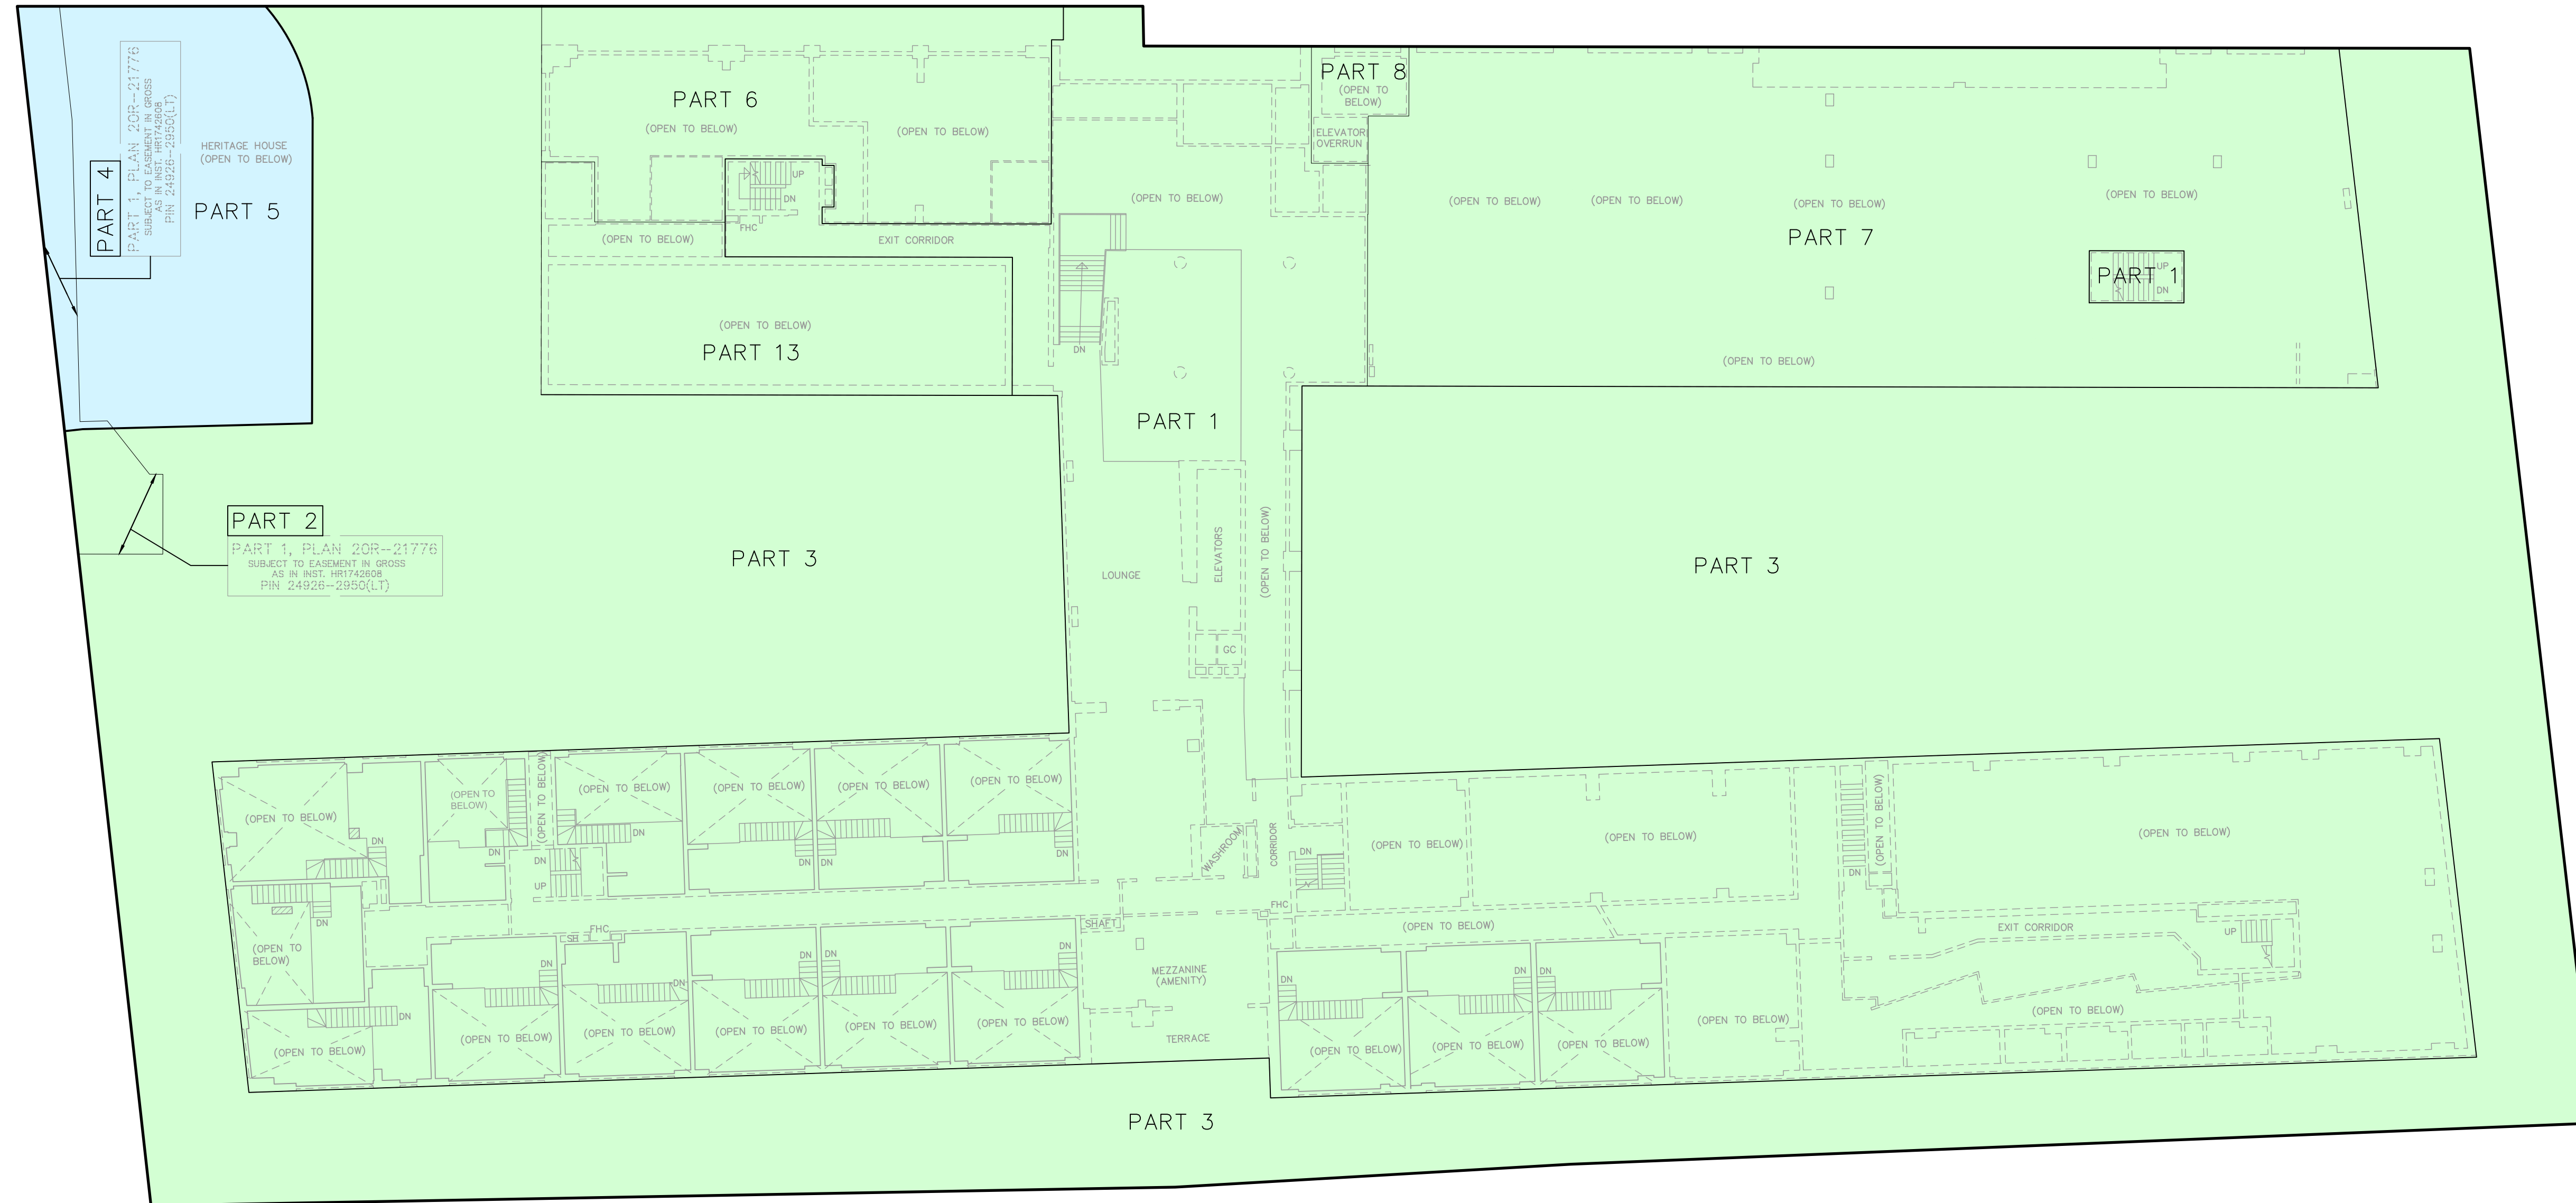


DIAGRAM 2 – SHOWING CONFIGURATION OF PART LIMITS AT ELEVATION 157.40 METRES (Mezzanine)

LEGEND  
[Light Blue Box] DENOTES SEVERED LANDS  
[Light Green Box] DENOTES RETAINED LANDS

OLD BRONTE ROAD (REGION ROAD 25)



DIAGRAM 3 – SHOWING CONFIGURATION OF PART LIMITS AT ELEVATION 160.65 METRES (LEVEL 2 and Above)

© COPYRIGHT 2023 KRCMAR SURVEYORS LTD.  
This document has been issued in confidence.  
Unauthorized reproduction, distribution, alteration  
or use, in whole or in part, is strictly prohibited.

MUNICIPAL ADDRESS: No. 2450 OLD BRONTE ROAD, OAKVILLE					
FIELD:	N/A	DRAWN:	J.Y.	CHECKED:	J.E.L. JOB NO: 17-034
DWG NAME:	17-034SK12	PLOT INFO:	13.29.12/Jan/2023	WORK ORDER NO:	37255
1137 Centre Street Thornhill ON L4J 3M6 905.738.0053 F 905.738.9221 www.krcmar.ca					
PLAN AVAILABLE AT <a href="http://www.ProtectYourBoundaries.ca">www.ProtectYourBoundaries.ca</a>					

KRCMAR

LEGEND  
DENOTES SEVERED LANDS  
DENOTES RETAINED LANDS

OLD BRONTE ROAD (REGION ROAD 25)

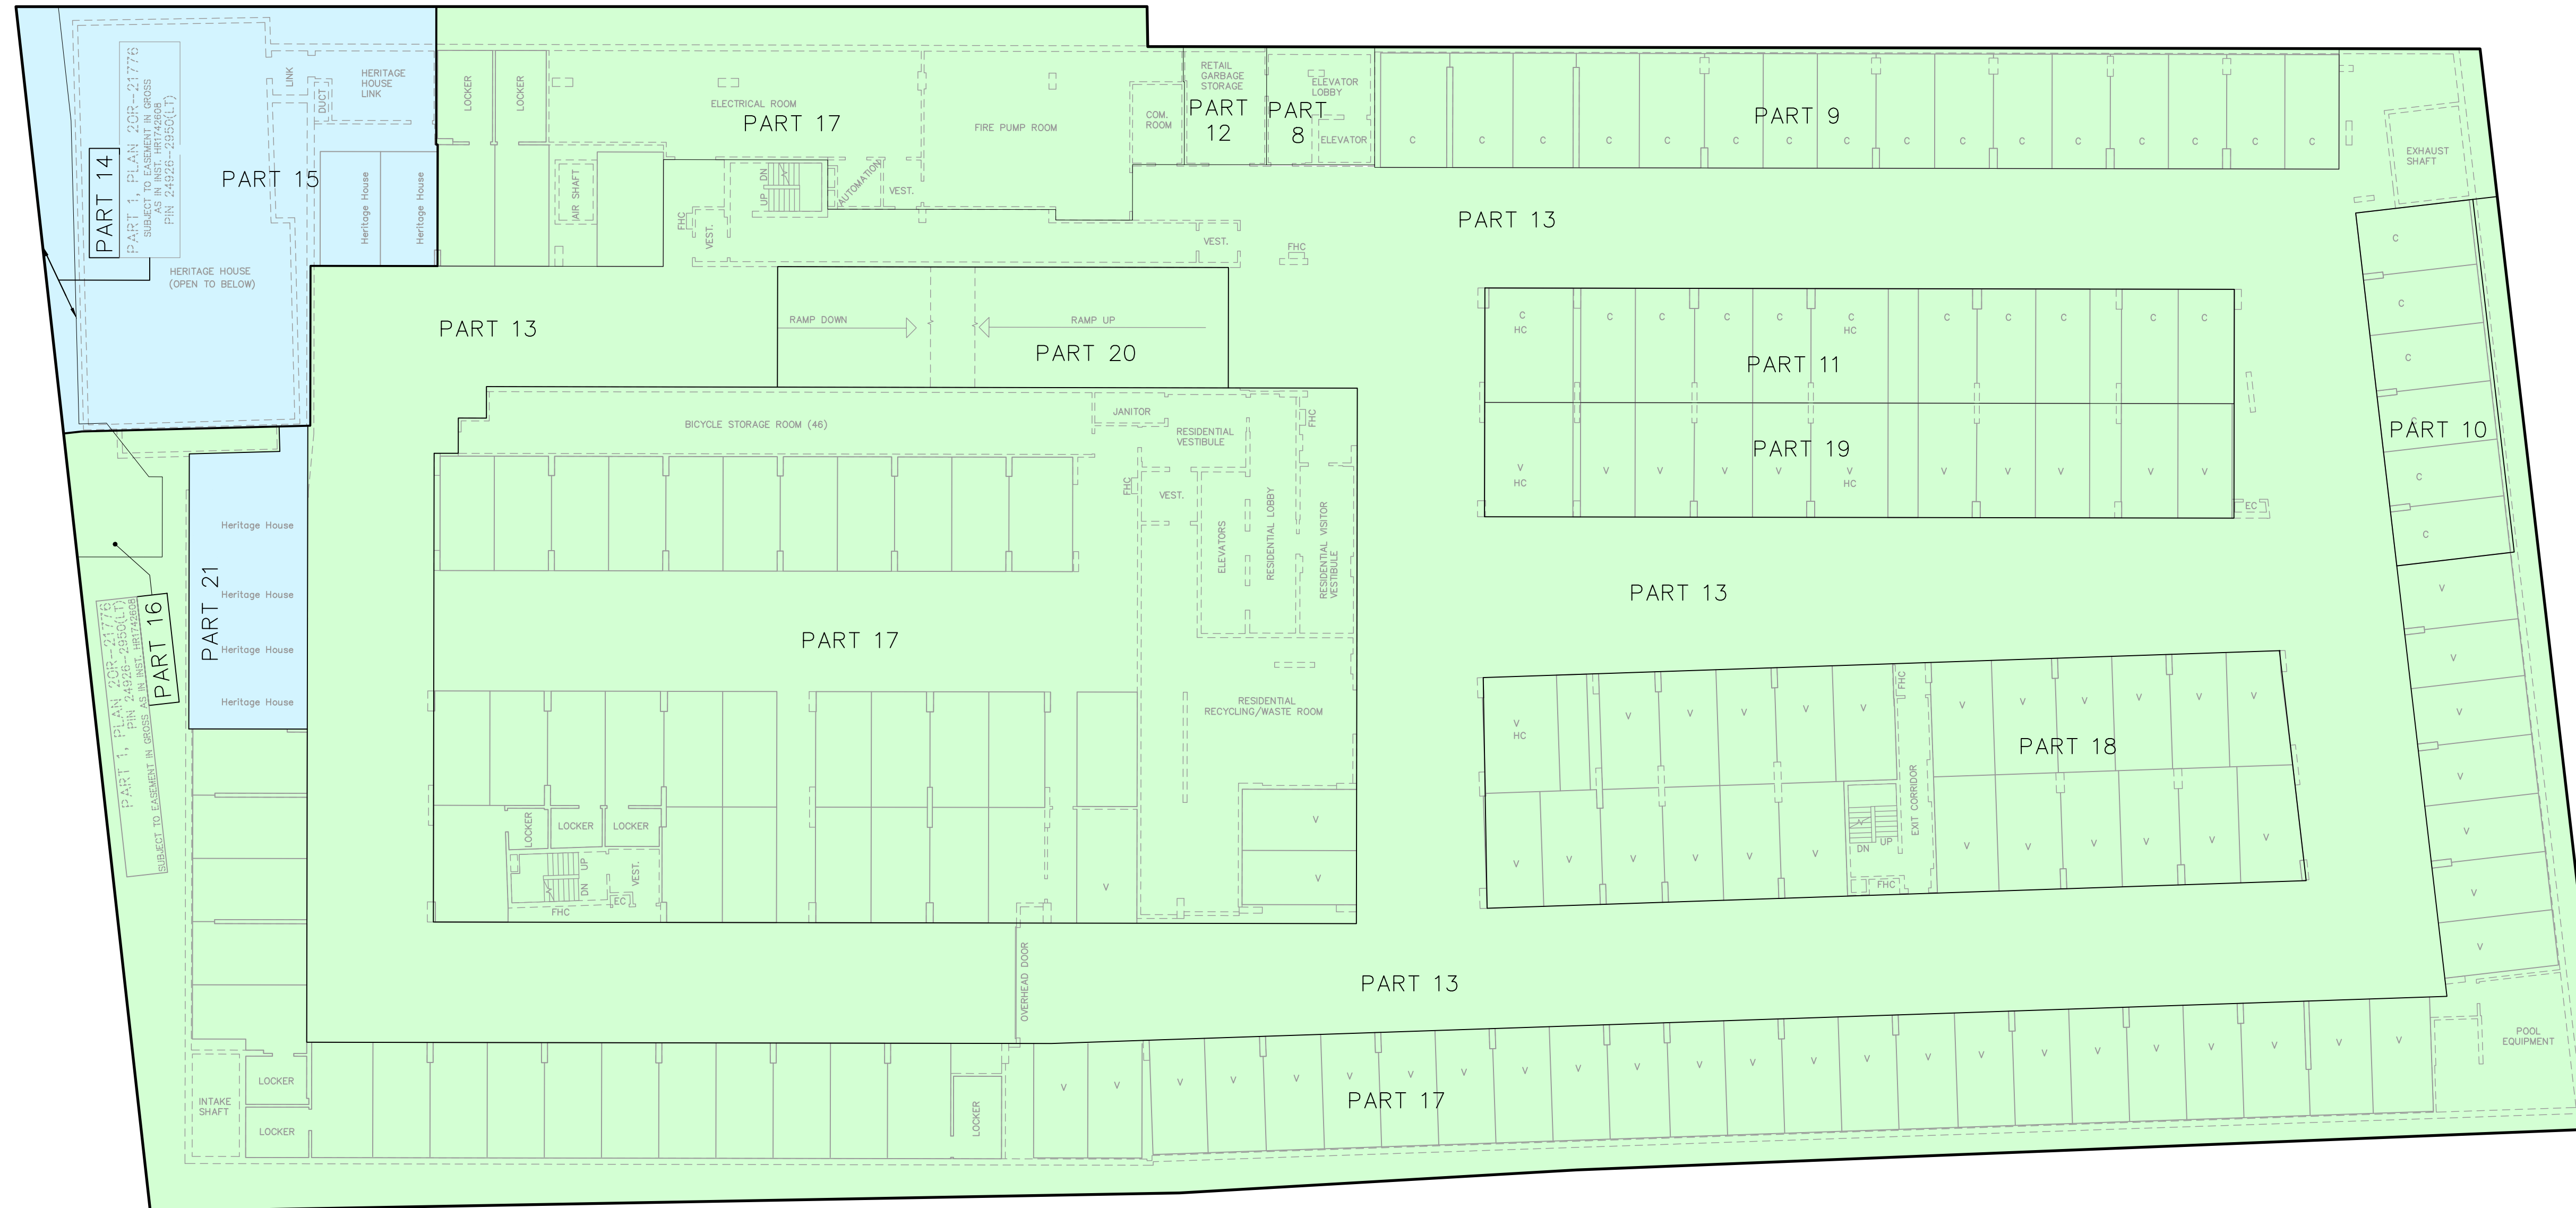


DIAGRAM A – SHOWING CONFIGURATION OF PART LIMITS AT ELEVATION 150.40 METRES (P1 Parking)

© COPYRIGHT 2023 KRCMAR SURVEYORS LTD.  
This document has been issued in confidence.  
Unauthorized reproduction, distribution, alteration  
or use, in whole or in part, is strictly prohibited.

MUNICIPAL ADDRESS: No. 2450 OLD BRONTE ROAD, OAKVILLE					
FIELD:	N/A	DRAWN:	J.Y.	CHECKED:	J.E.L.   JOB NO: 17-034
DWG NAME:	17-034SK12	PLOT INFO:	13.29.12/Jan/2023	WORK ORDER NO:	37255
1137 Centre Street Thornhill ON L4J 3M6 905.738.0053 F 905.738.9221 www.krcmar.ca					
PLAN AVAILABLE AT <a href="http://www.ProtectYourBoundaries.ca">www.ProtectYourBoundaries.ca</a>					

LEGEND  
DENOTES SEVERED LANDS  
DENOTES RETAINED LANDS

OLD BRONTE ROAD (REGION ROAD 25)

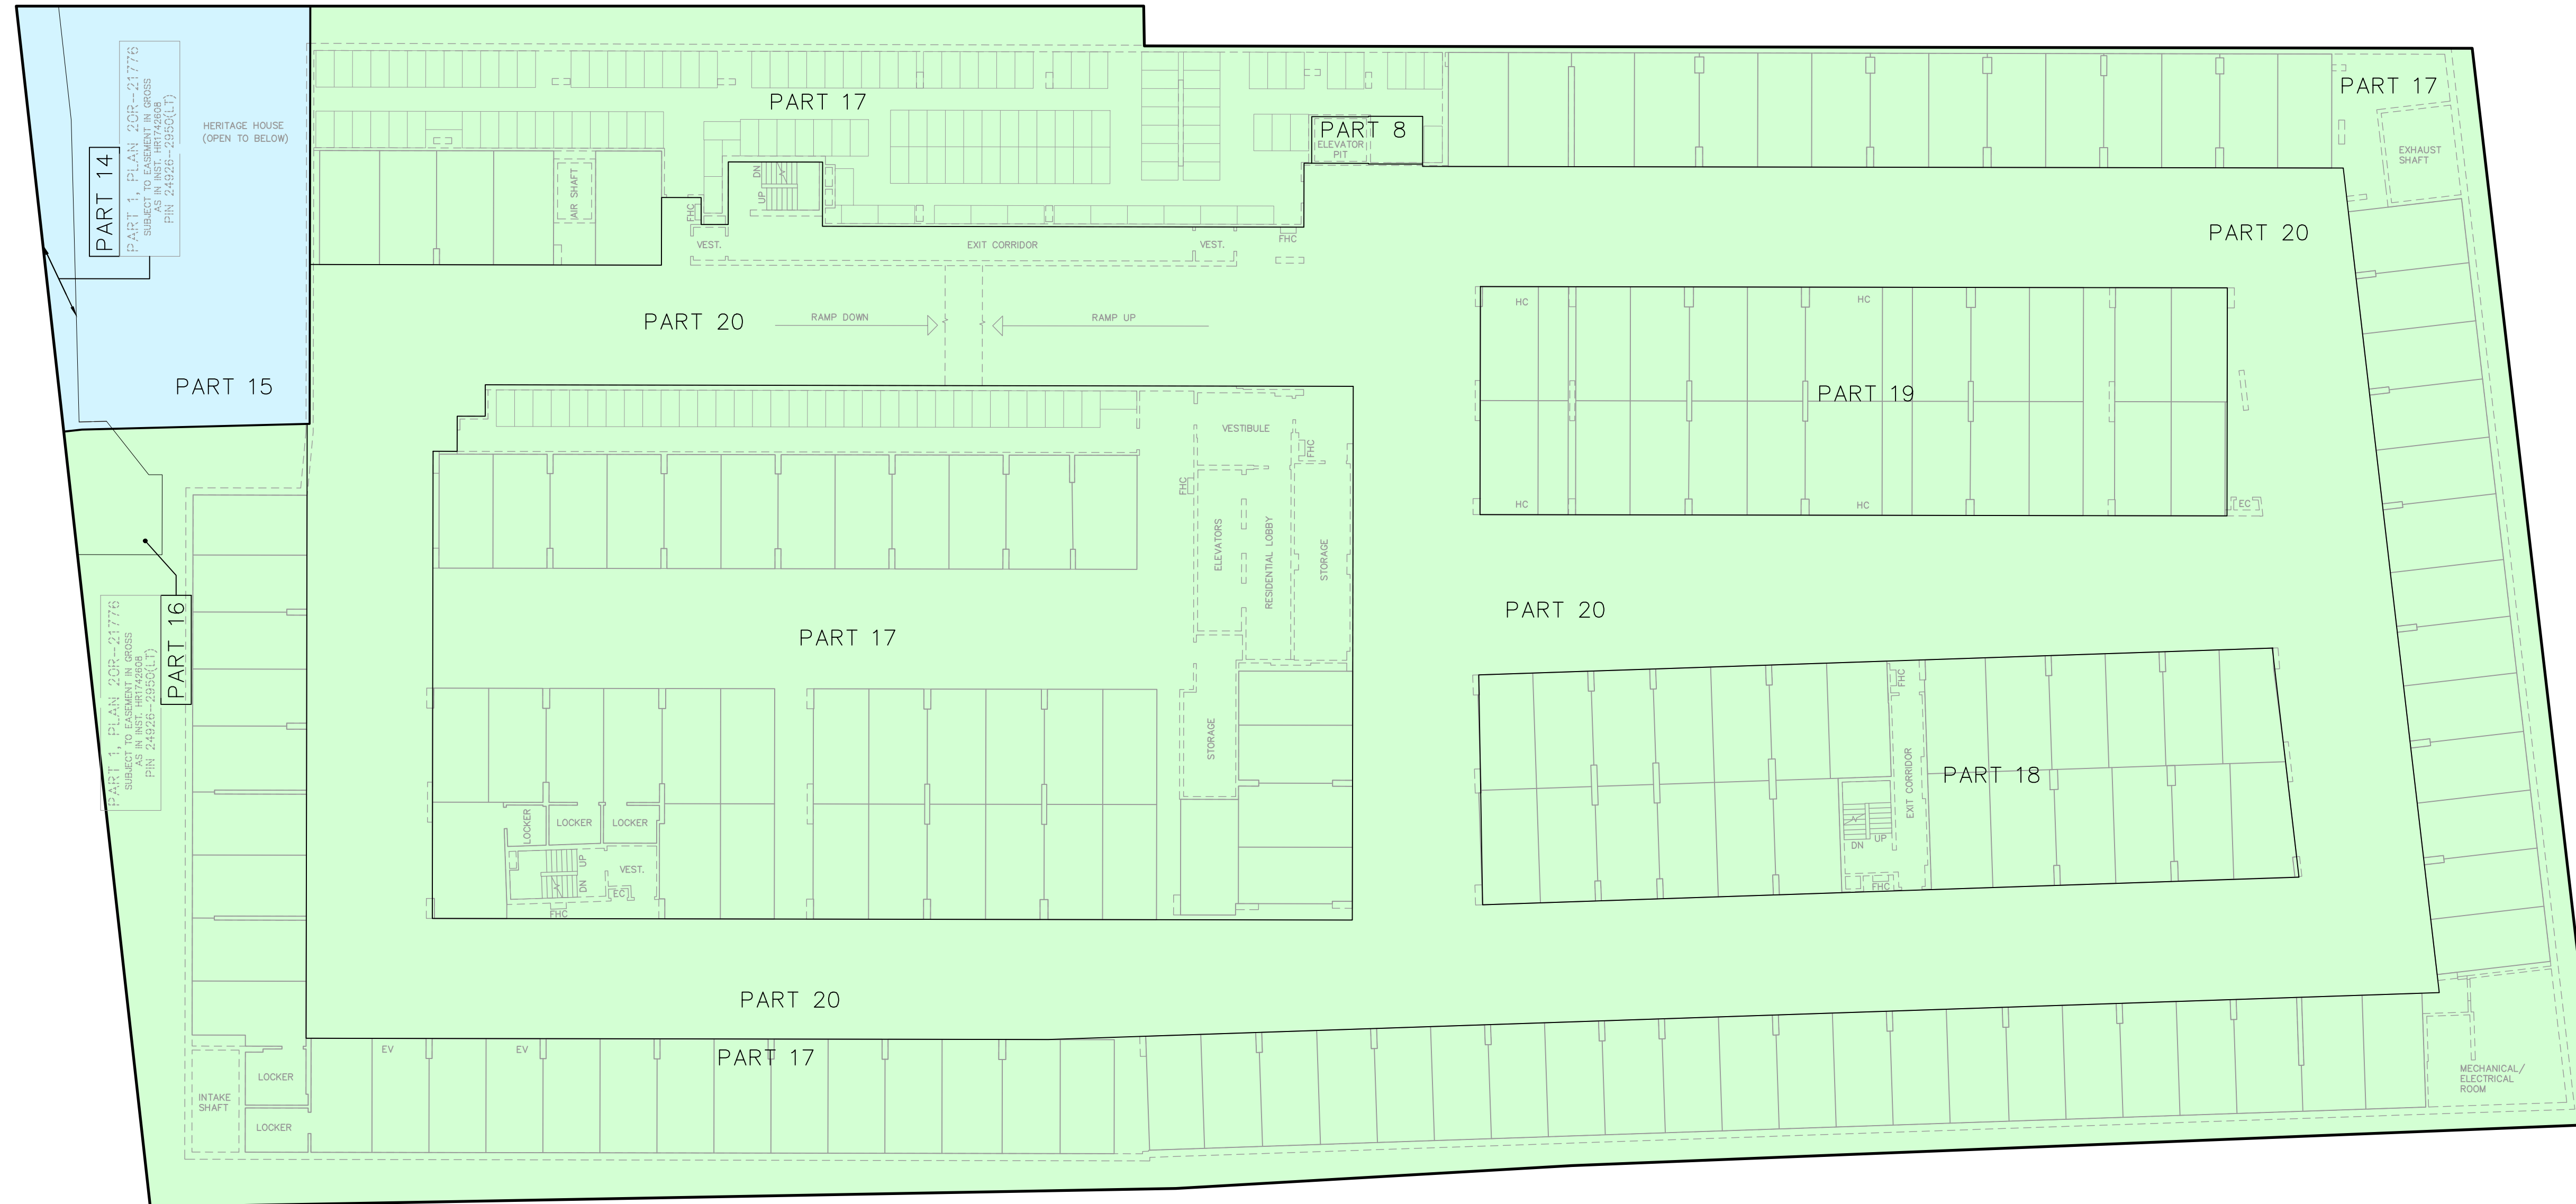


DIAGRAM B – SHOWING CONFIGURATION OF PART LIMITS AT ELEVATION 147.60 METRES (P2 Parking)

© COPYRIGHT 2023 KRCMAR SURVEYORS LTD.  
This document has been issued in confidence.  
Unauthorized reproduction, distribution, alteration  
or use, in whole or in part, is strictly prohibited.

MUNICIPAL ADDRESS: No. 2450 OLD BRONTE ROAD, OAKVILLE

FIELD:	N/A	DRAWN:	J.Y.	CHECKED:	J.E.L.	JOB NO:	17-034
DWG NAME:	17-034SK12	PLOT INFO:	13.29.12/Jan/2023	WORK ORDER NO:	37255	1137 Centre Street Thornhill ON L4J 3M6 905.738.0053 F 905.738.9221 www.krcmar.ca	

PLAN AVAILABLE AT [www.ProtectYourBoundaries.ca](http://www.ProtectYourBoundaries.ca)

LEGEND  
DENOTES SEVERED LANDS  
DENOTES RETAINED LANDS

OLD BRONTE ROAD (REGION ROAD 25)

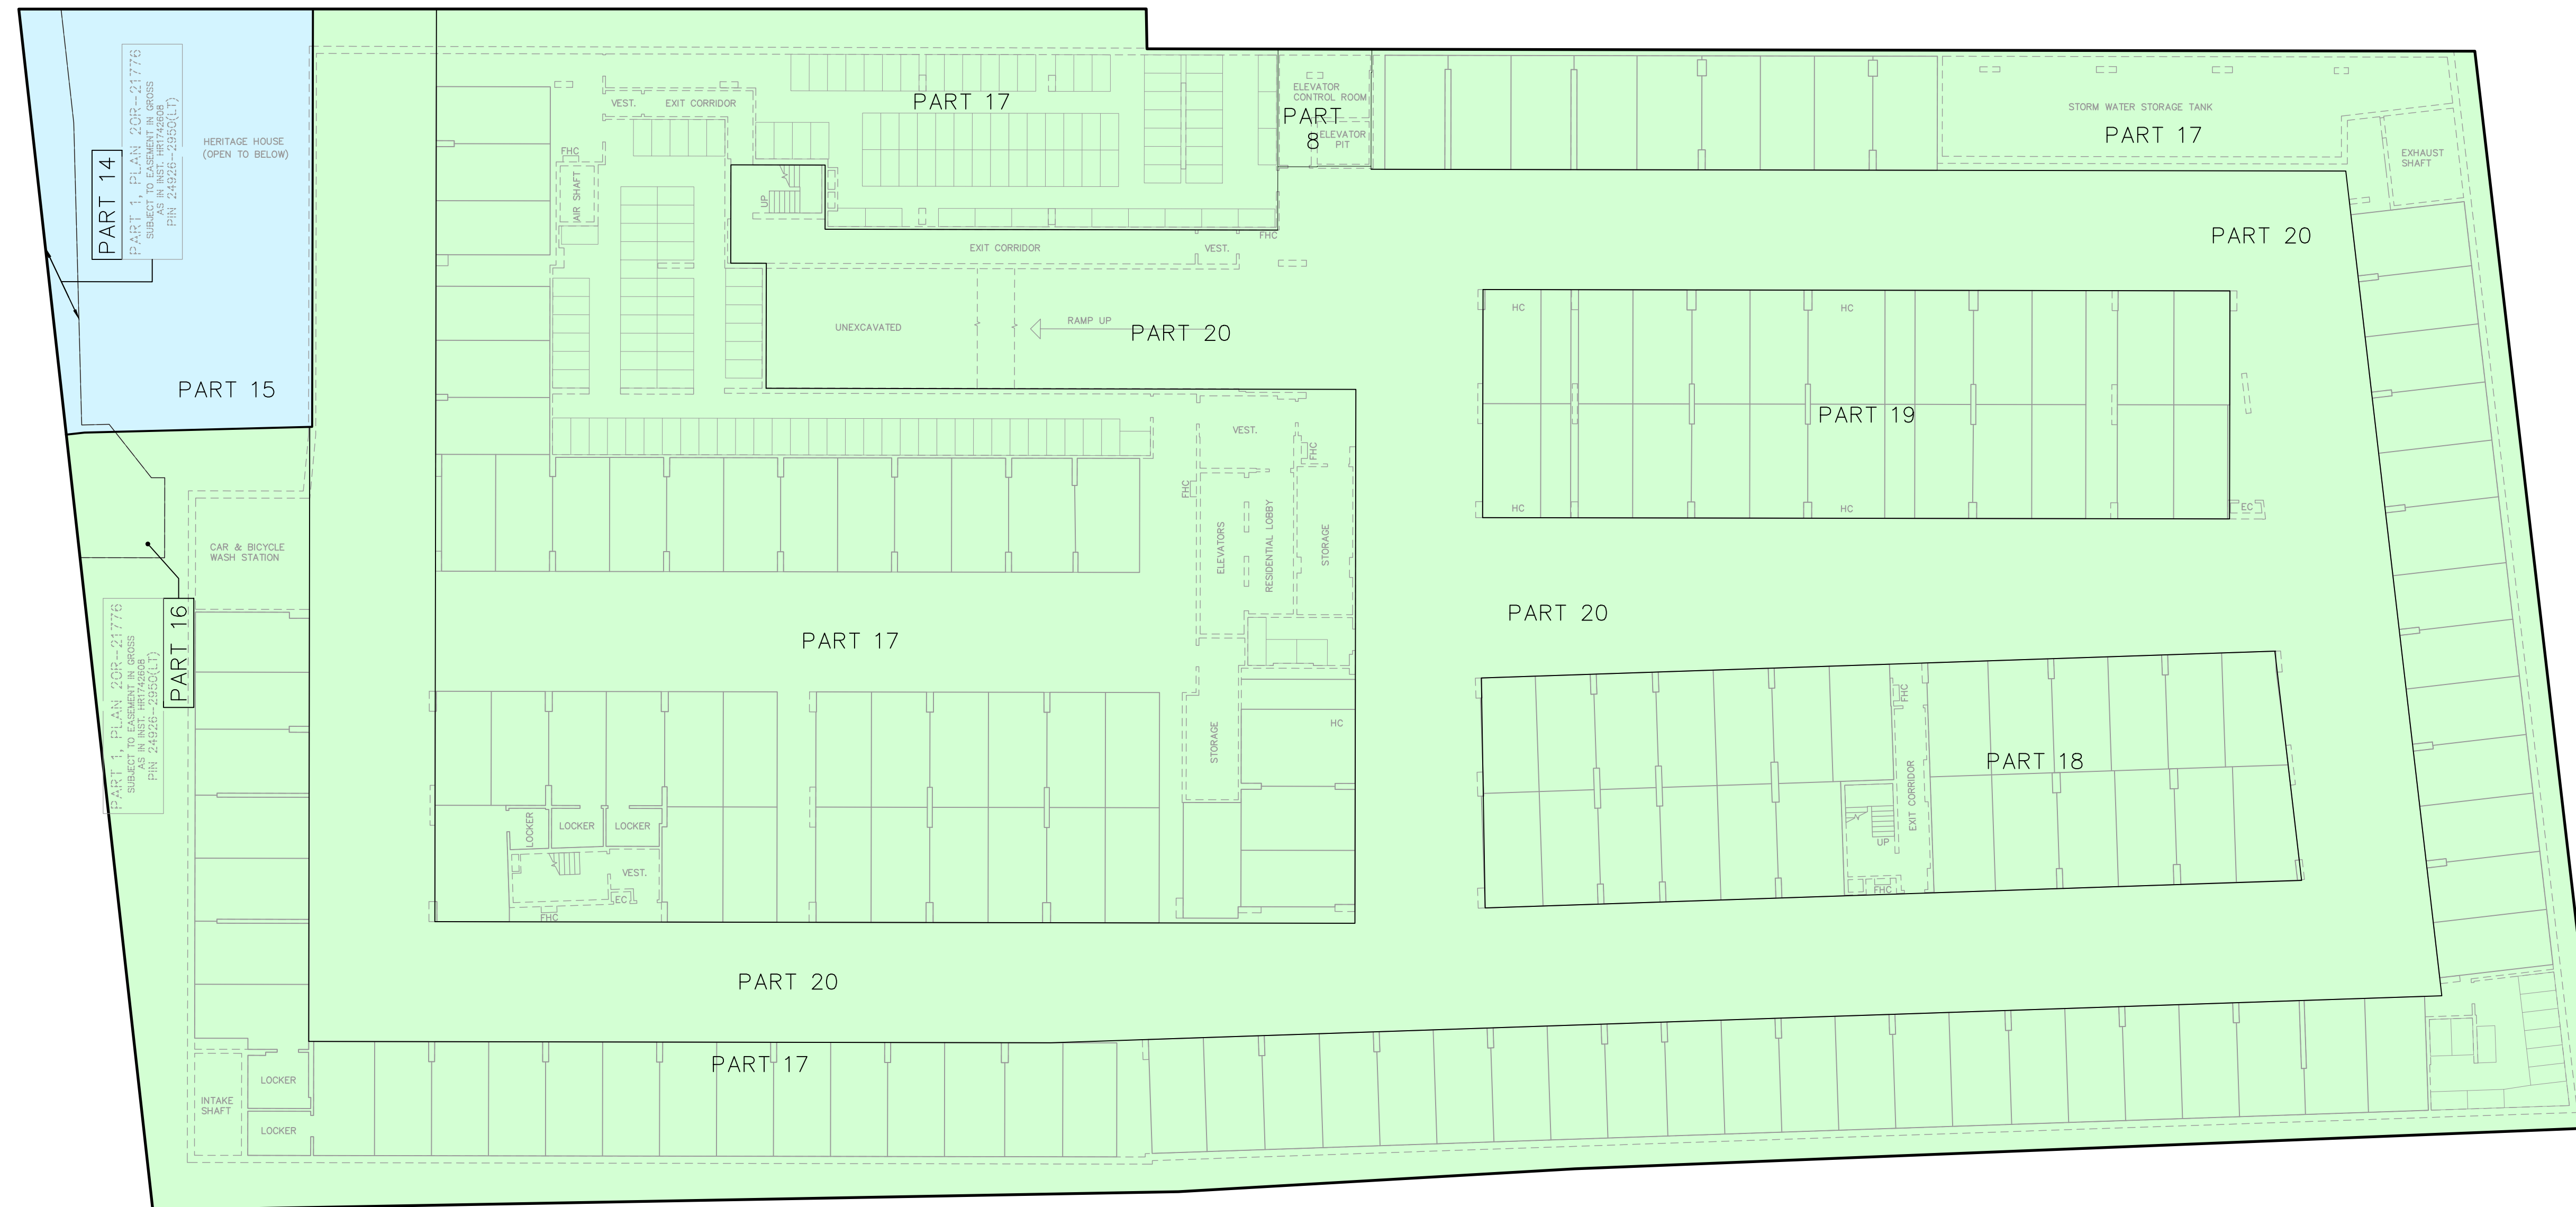


DIAGRAM C – SHOWING CONFIGURATION OF PART LIMITS AT ELEVATION 144.80 METRES (P3 Parking) and Below

© COPYRIGHT 2023 KRCMAR SURVEYORS LTD.  
This document has been issued in confidence.  
Unauthorized reproduction, distribution, alteration  
or use, in whole or in part, is strictly prohibited.

MUNICIPAL ADDRESS: No. 2450 OLD BRONTE ROAD, OAKVILLE

FIELD: N/A | DRAWN: J.Y. | CHECKED: J.E.L. | JOB NO: 17-034

DWG NAME: 17-034SK12 | PLOT INFO: 13.29.12/Jan/2023 | WORK ORDER NO: 37255

1137 Centre Street, Thornhill ON L4J 3M6 905.738.0053 F 905.738.9221 www.krcmar.ca

PLAN AVAILABLE AT [www.ProtectYourBoundaries.ca](http://www.ProtectYourBoundaries.ca)