


S:\Korsiak & Company\REMINGTON\Eno - North Oakville\Parking Plan\2021-10\Eno North Oakville - Parking Plan - Oct 12 21.ec.dwg

# PRELIMINARY ON-STREET PARKING ANALYSIS


## Remington Eno

PART OF LOT 17, 18 and 19  
CONCESSION 1, NORTH OF DUNDAS STREET

GEOGRAPHIC TOWNSHIP OF TRAFALGAR  
NOW IN THE  
TOWN OF OAKVILLE  
REGIONAL MUNICIPALITY OF HALTON

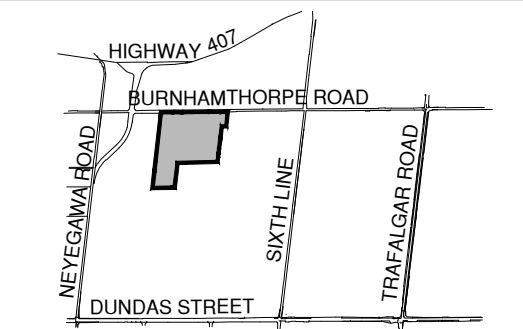


KEY MAP  
N.T.S. SUBJECT PROPERTY

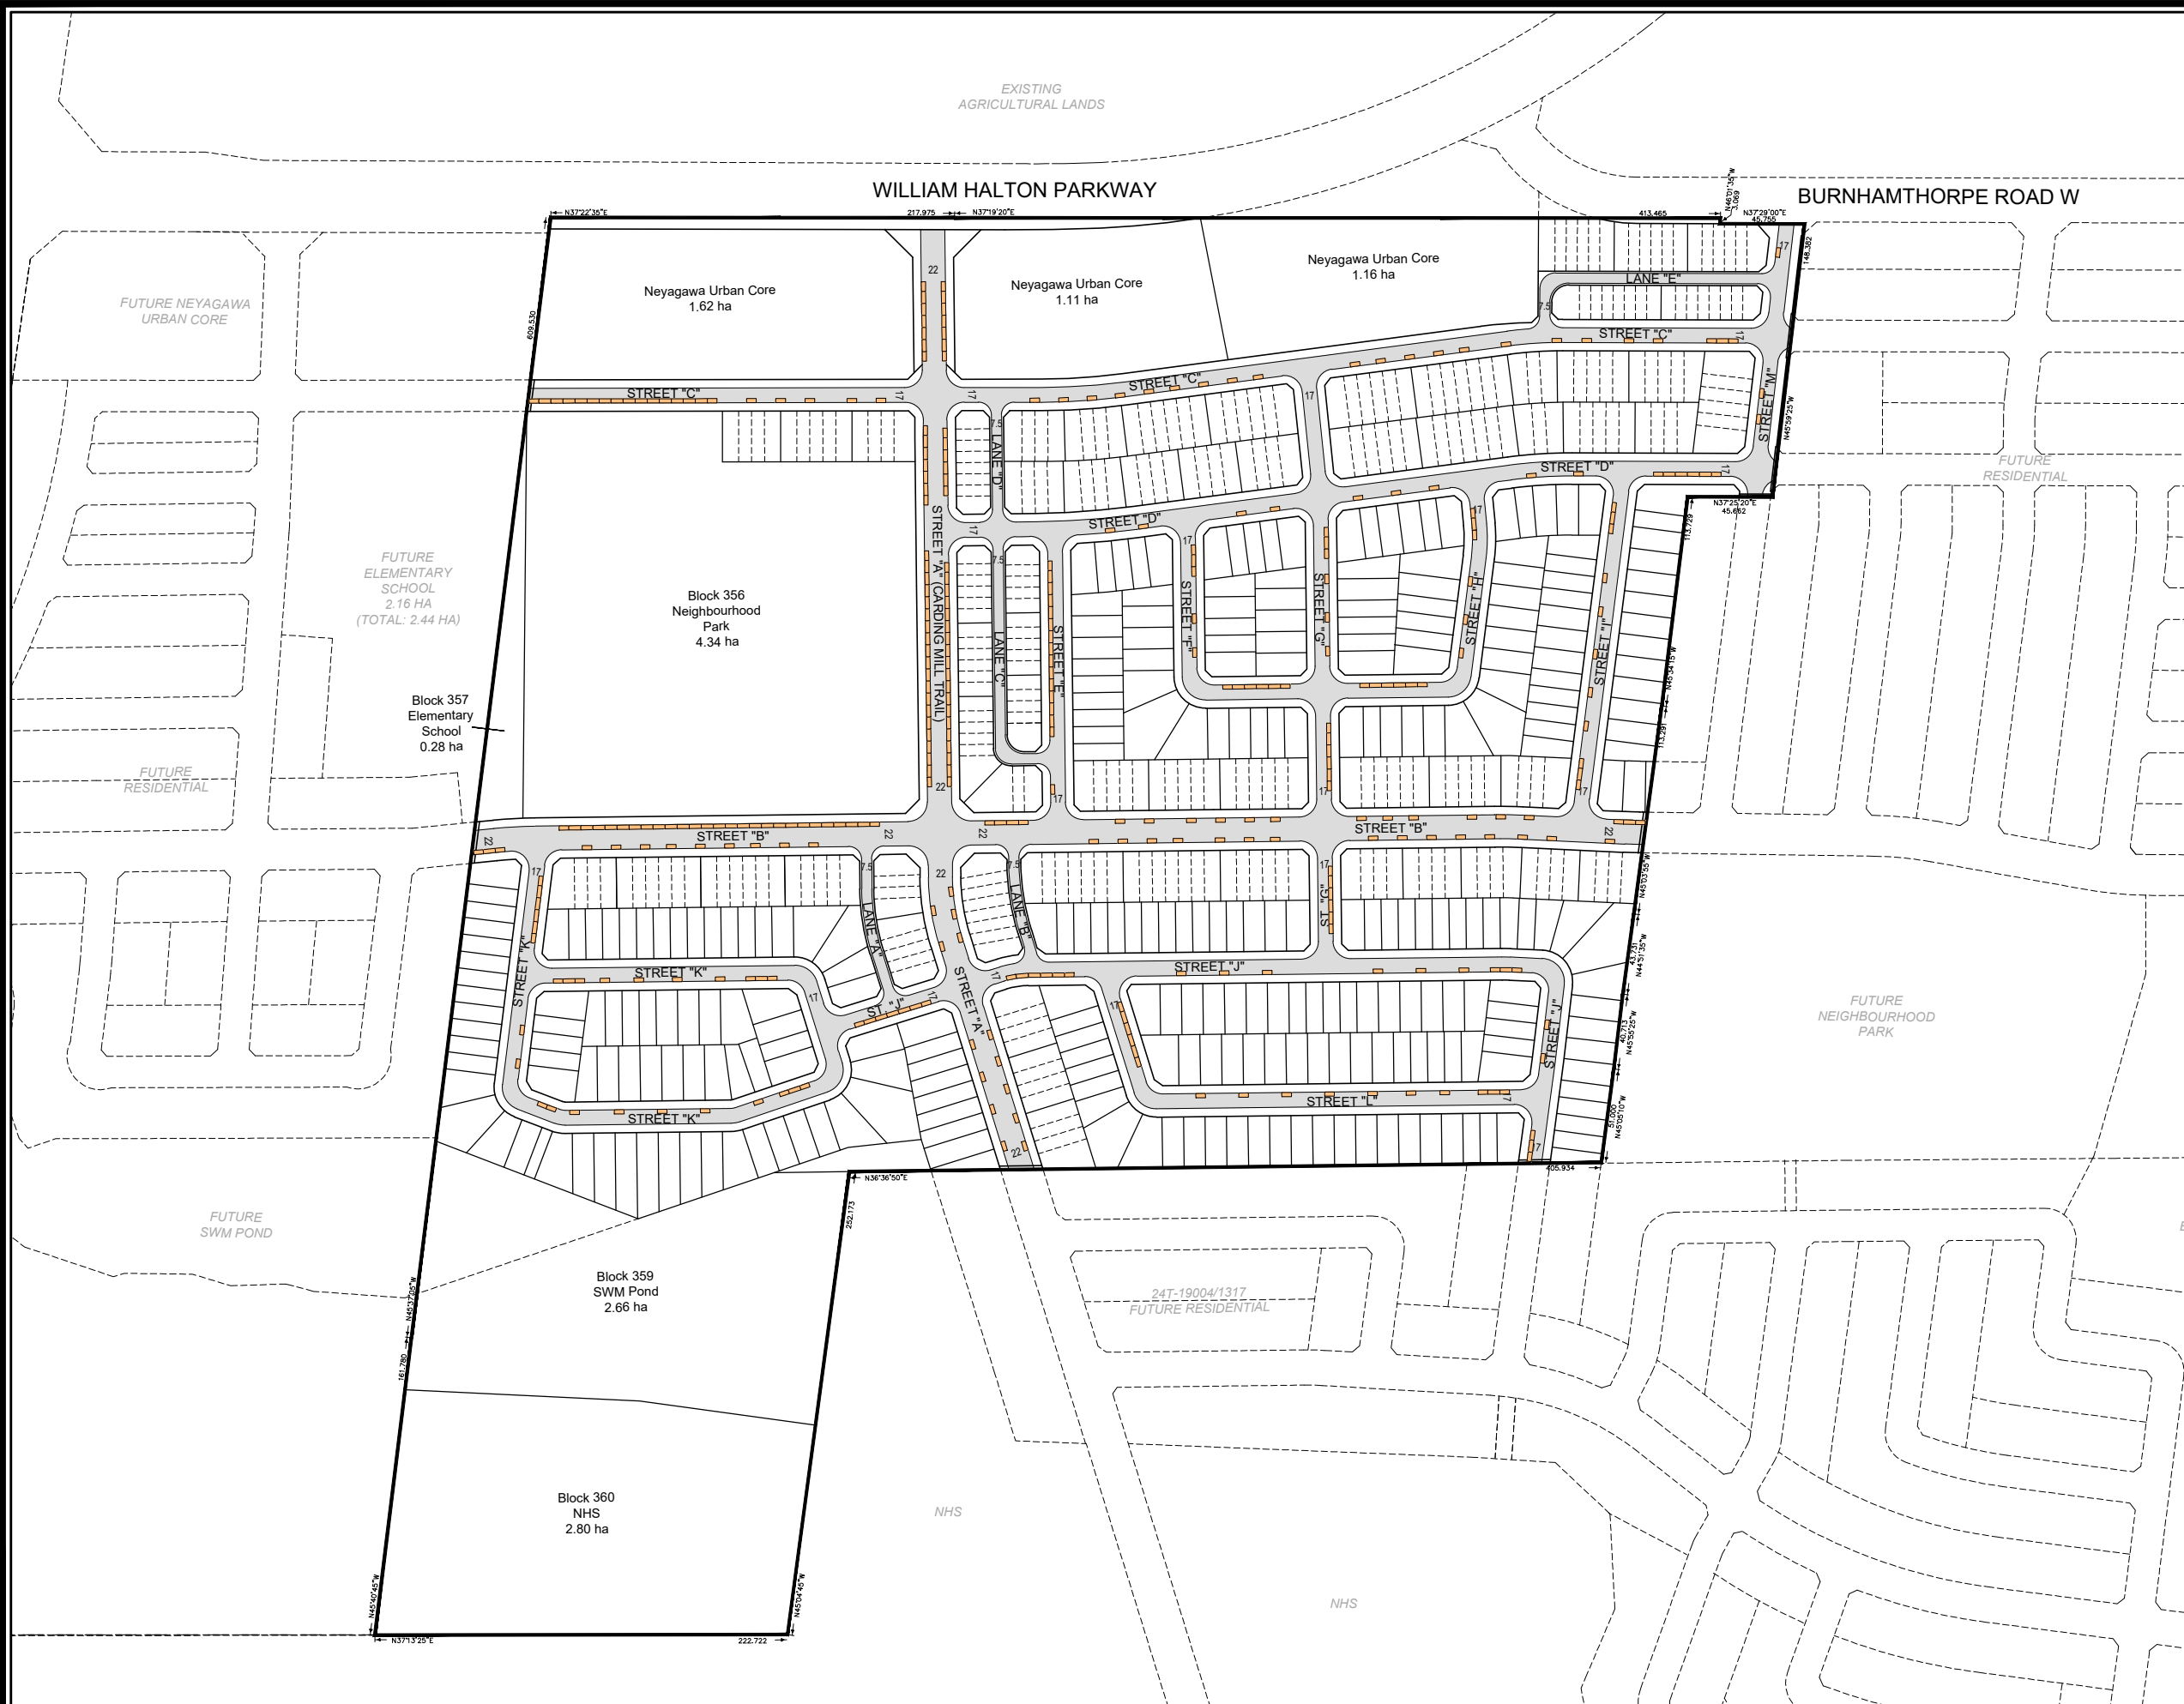

- ± 353 On-street parking spaces\*
- ± 601 Residential units
- ± 0.59 Visitor parking space/ unit

### TYPICAL ON-STREET PARKING SPACE\*\*

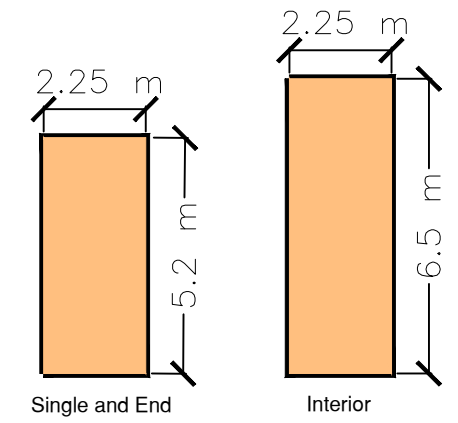

\* Subject to adjustment during detailed engineering design  
\*\* Per North Oakville Parking Strategy



SCALE 1:3500  
October 13, 2021

**KORSIAK** Urban Planning  
206-277 Lakeshore Road East  
Oakville, Ontario L6J 1H9  
T: 905-257-0227  
info@korsiak.com