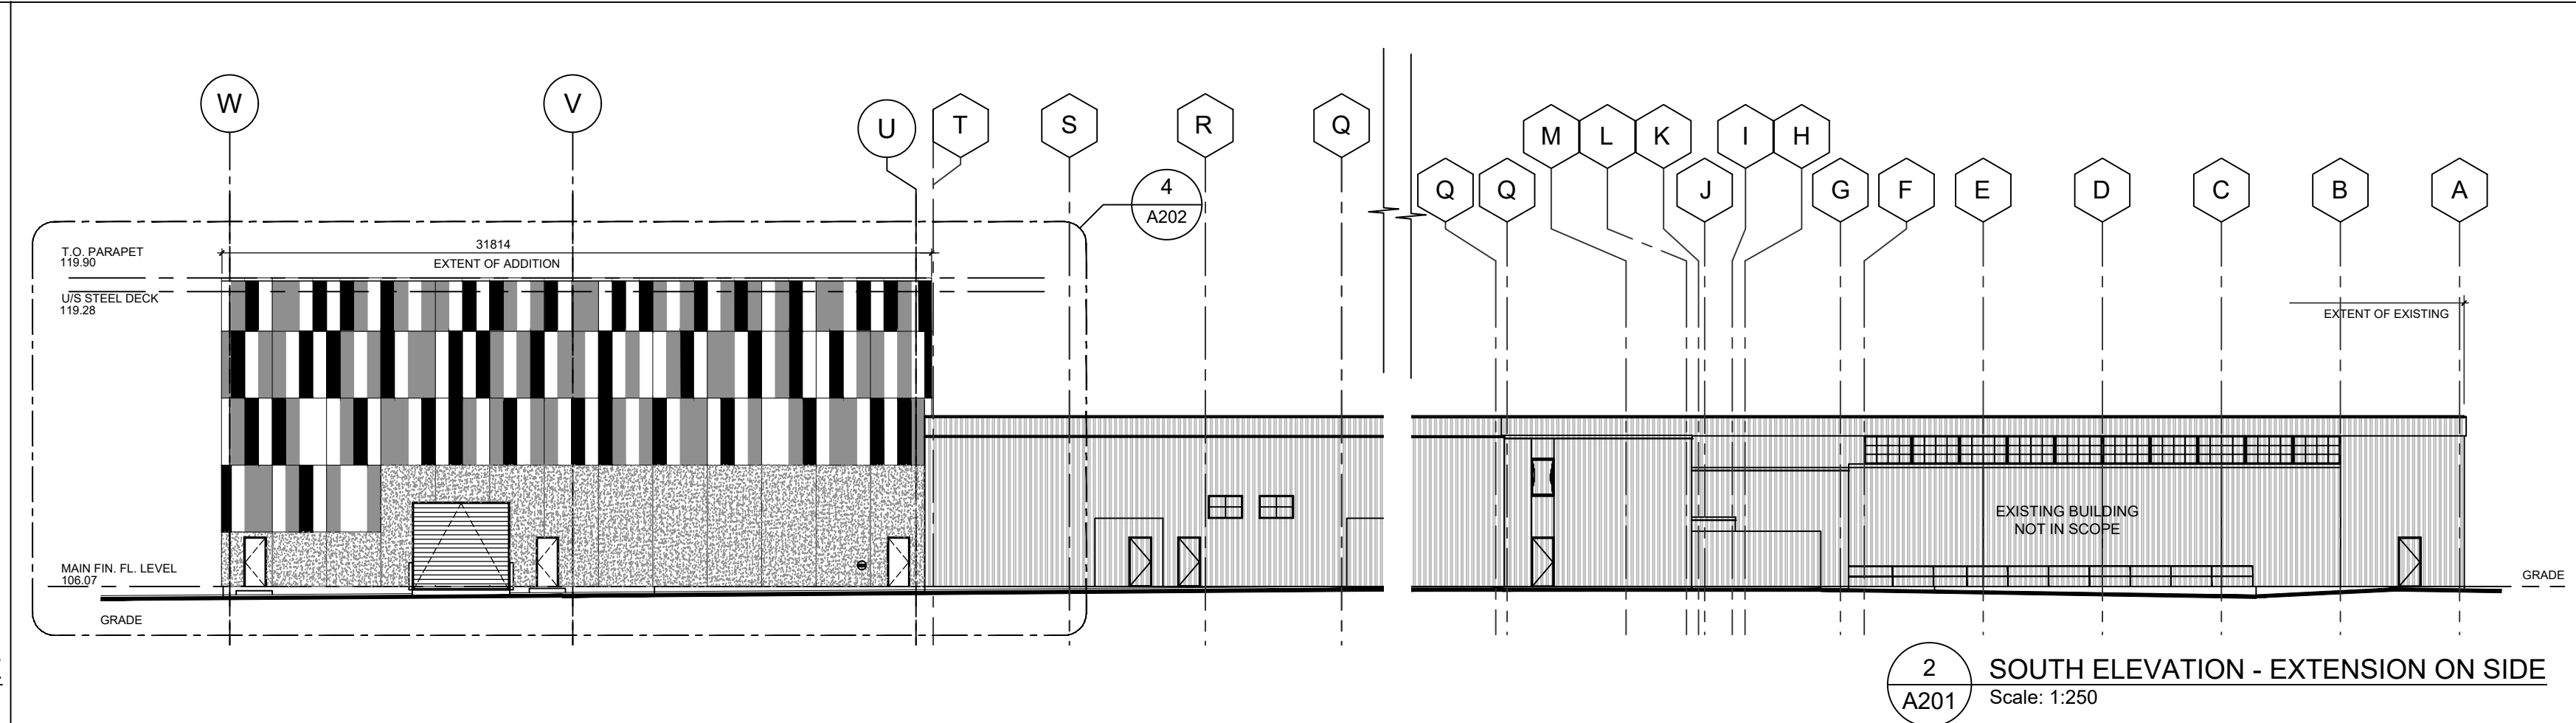
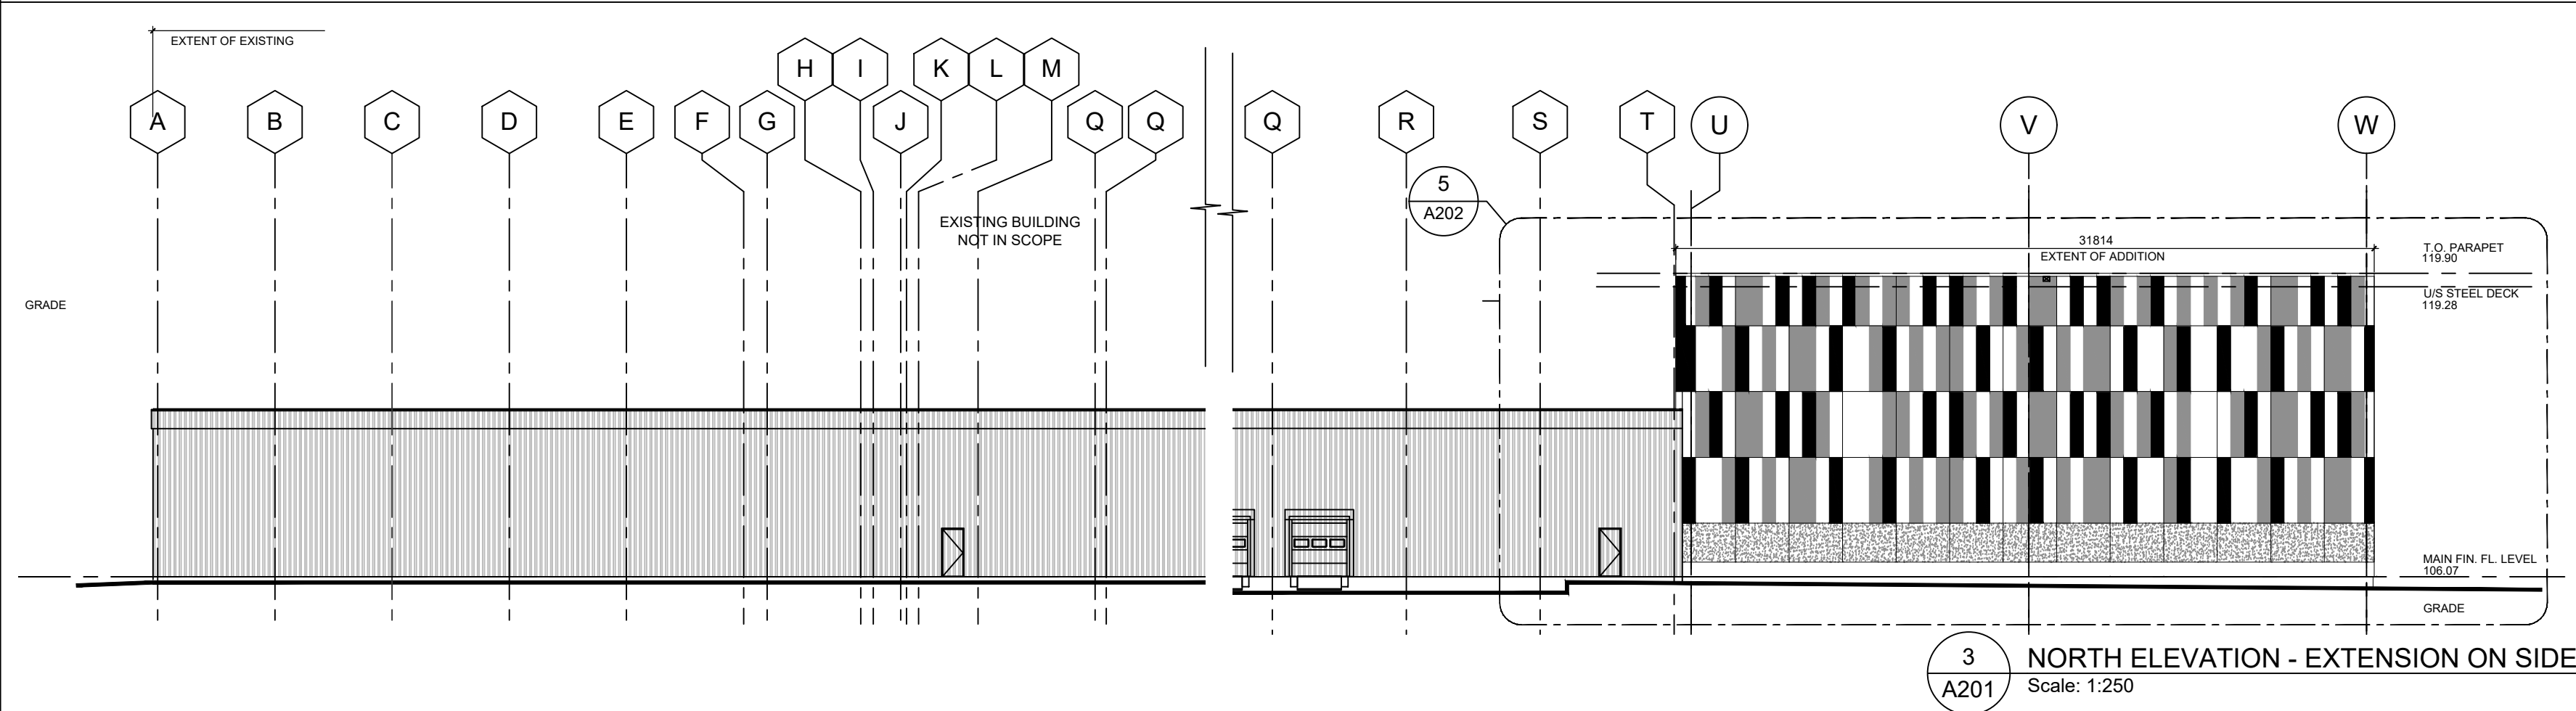
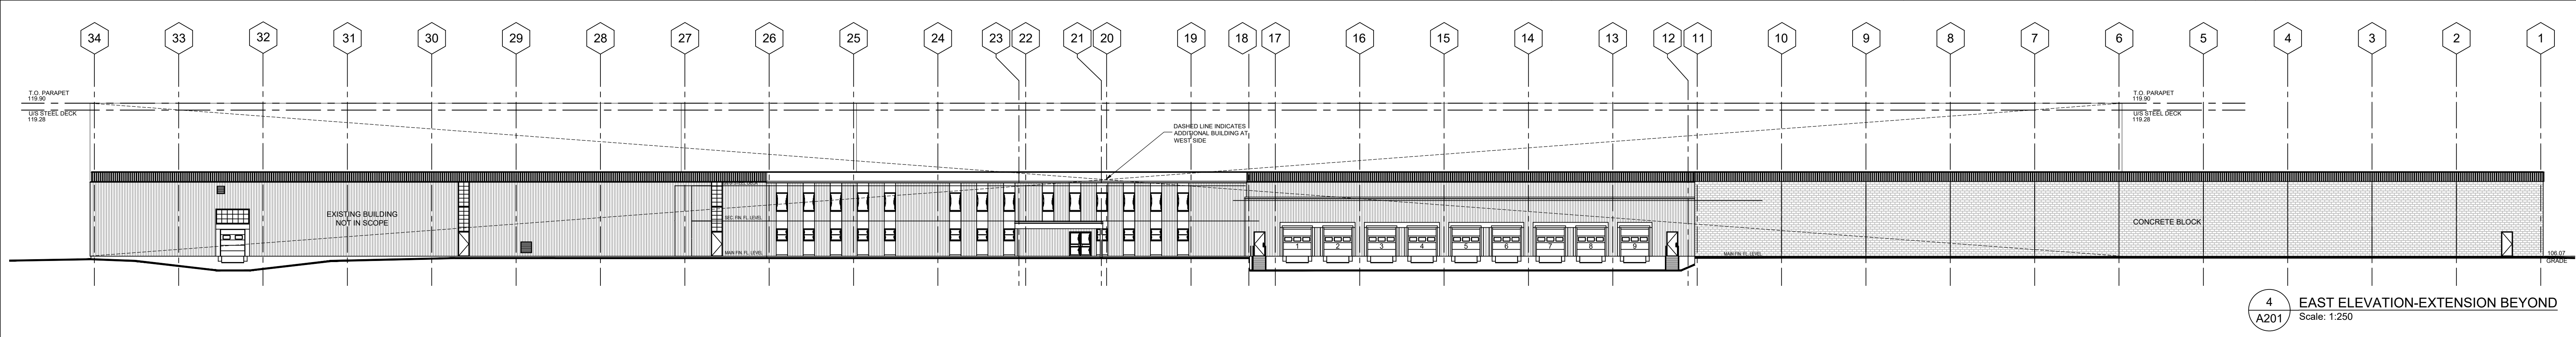
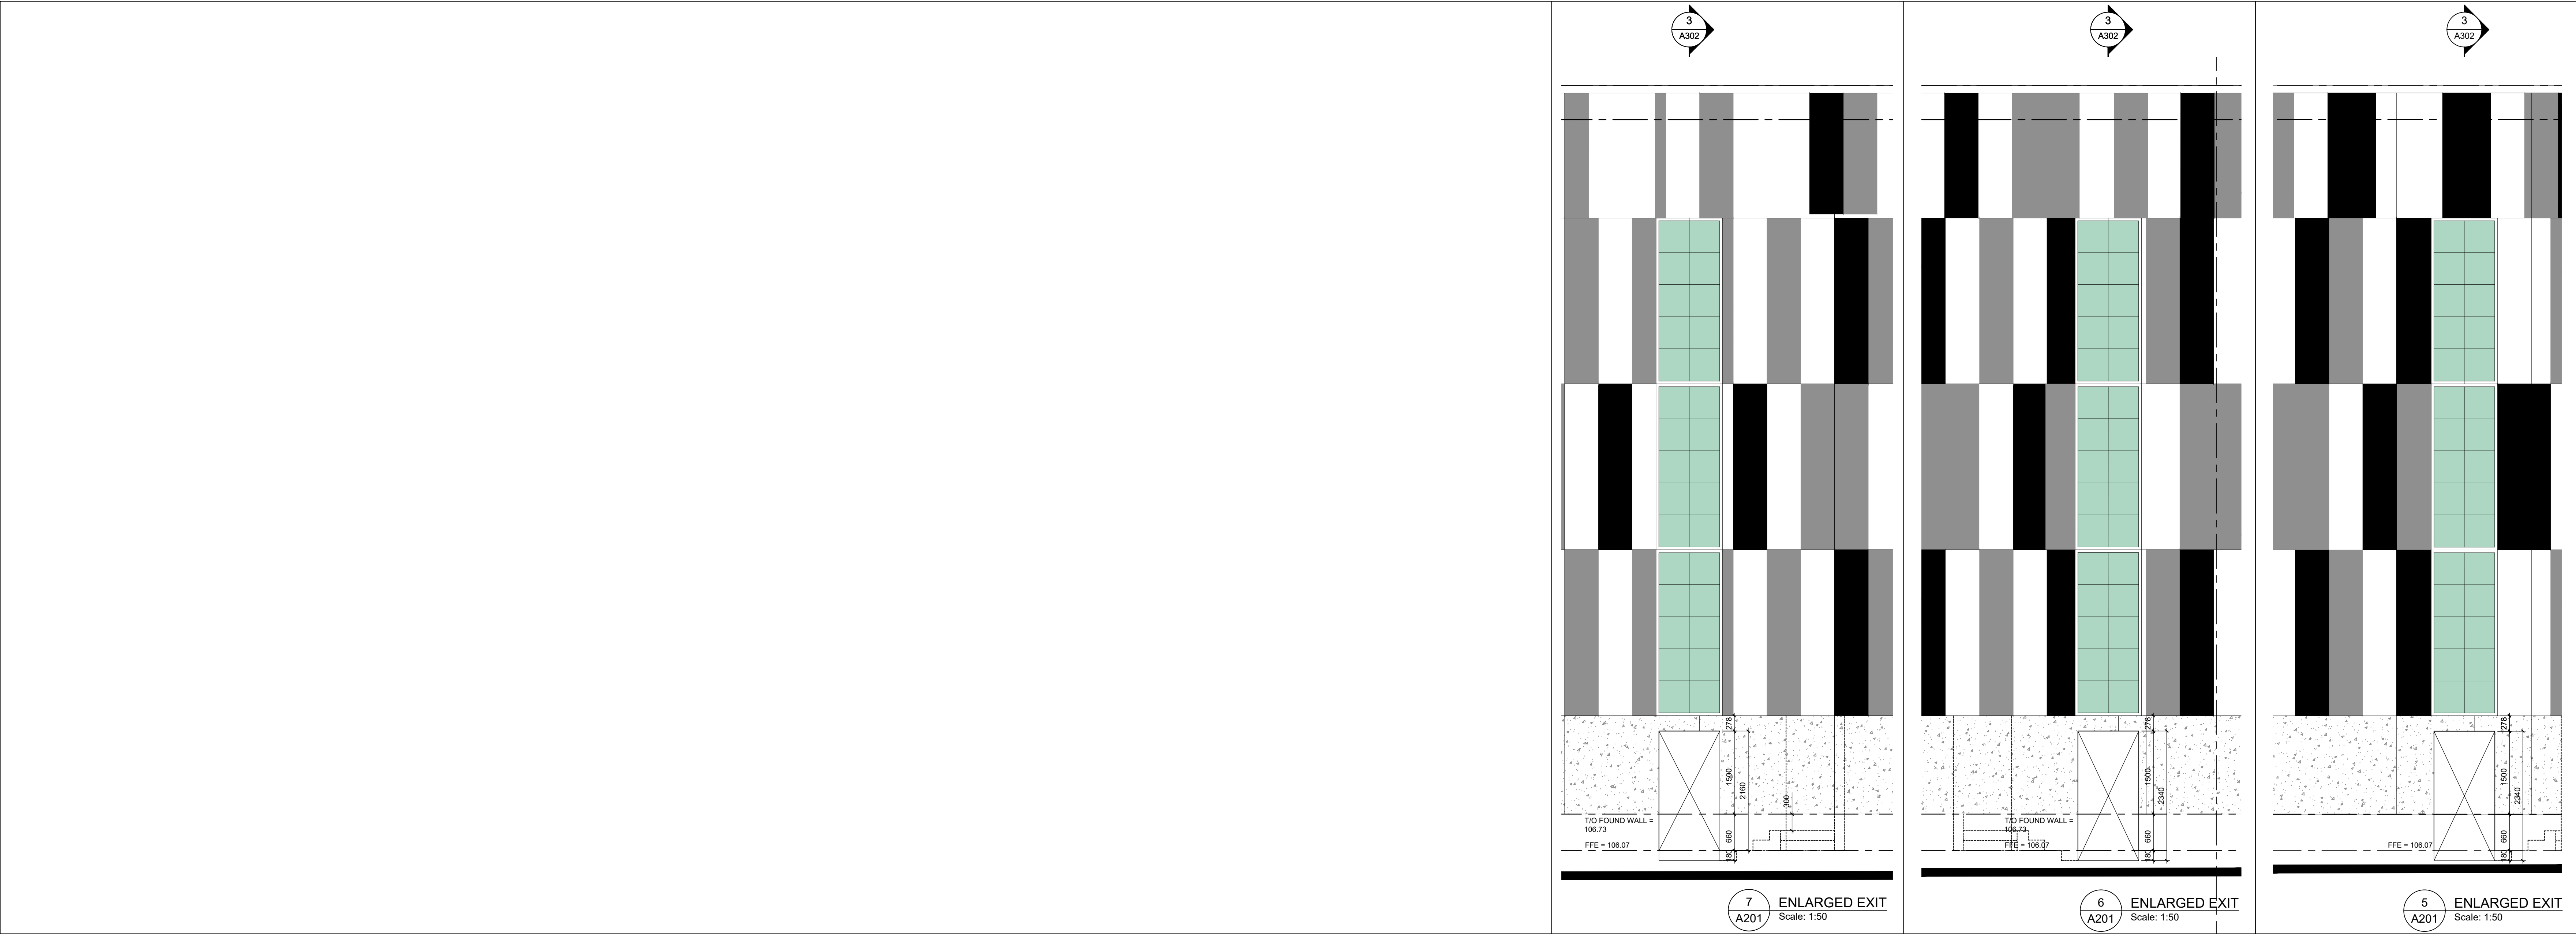


No.	Date	Issued	By
A	20251124	ISSUED FOR PRELIMINARY DRAFT	
B	20251211	ISSUED FOR SPA 1st SUBMISSION	
C	20260630	ISSUED FOR SPA 2nd SUBMISSION	

No.	Date	Revision	By
1	20260630	REVISED TO SHOW NEW BUILDING HEIGHT	

Contractor must check and verify all dimensions and conditions on the job, and report any discrepancies to the Architect before proceeding with the work.

DISCLAIMER
Use of this electronic document is at the User's own risk. The User shall indemnify and save harmless the Architect, neither employees, agents and consultants from and against all claims, losses, demands, costs and expenses (including legal fees), damages or recoveries (including any amounts paid in settlement) arising by reason of, caused, or alleged to be caused, by the User's reliance on this electronic document.

COPYRIGHT NOTICE
Copyright in this electronic document belongs to AAFRIAS ARCHITECT INC. This electronic document may not be forwarded to others, transmitted, downloaded or reproduced in any form, whether in print or electronic, without express, written permission of the copyright owner.

DO NOT SCALE DRAWINGS.
© AAFRIAS ARCHITECT INC. 2025

A. A. FRIAS ARCHITECT INC.
architecture
interior
planning

ONTARIO ASSOCIATION
OF ARCHITECTS
REGISTERED PROFESSIONAL ARCHITECTS
LICENSE 7266

6 Glenmore Dr., Ajax, ON L1S 5J8
C: 647.854.5433
E: aafrias@aafrias.com
W: www.aafriasarch.com

Design Consultant

MARK SANTANA
DESIGN STUDIO


Client
MOLINARO ITALIAN FINE FOODS

Project
PROPOSED EXPANSION TO EXISTING INDUSTRIAL BUILDING
1290 SOUTH SERVICE ROAD, OAKVILLE ON L6L 5T7

Drawing Title
Proposed Elevations

Scale	AS SHOWN	MS	Plot Date
Date	2025 OCT. 27		
Project Number	A02514		

Drawing Number
A201

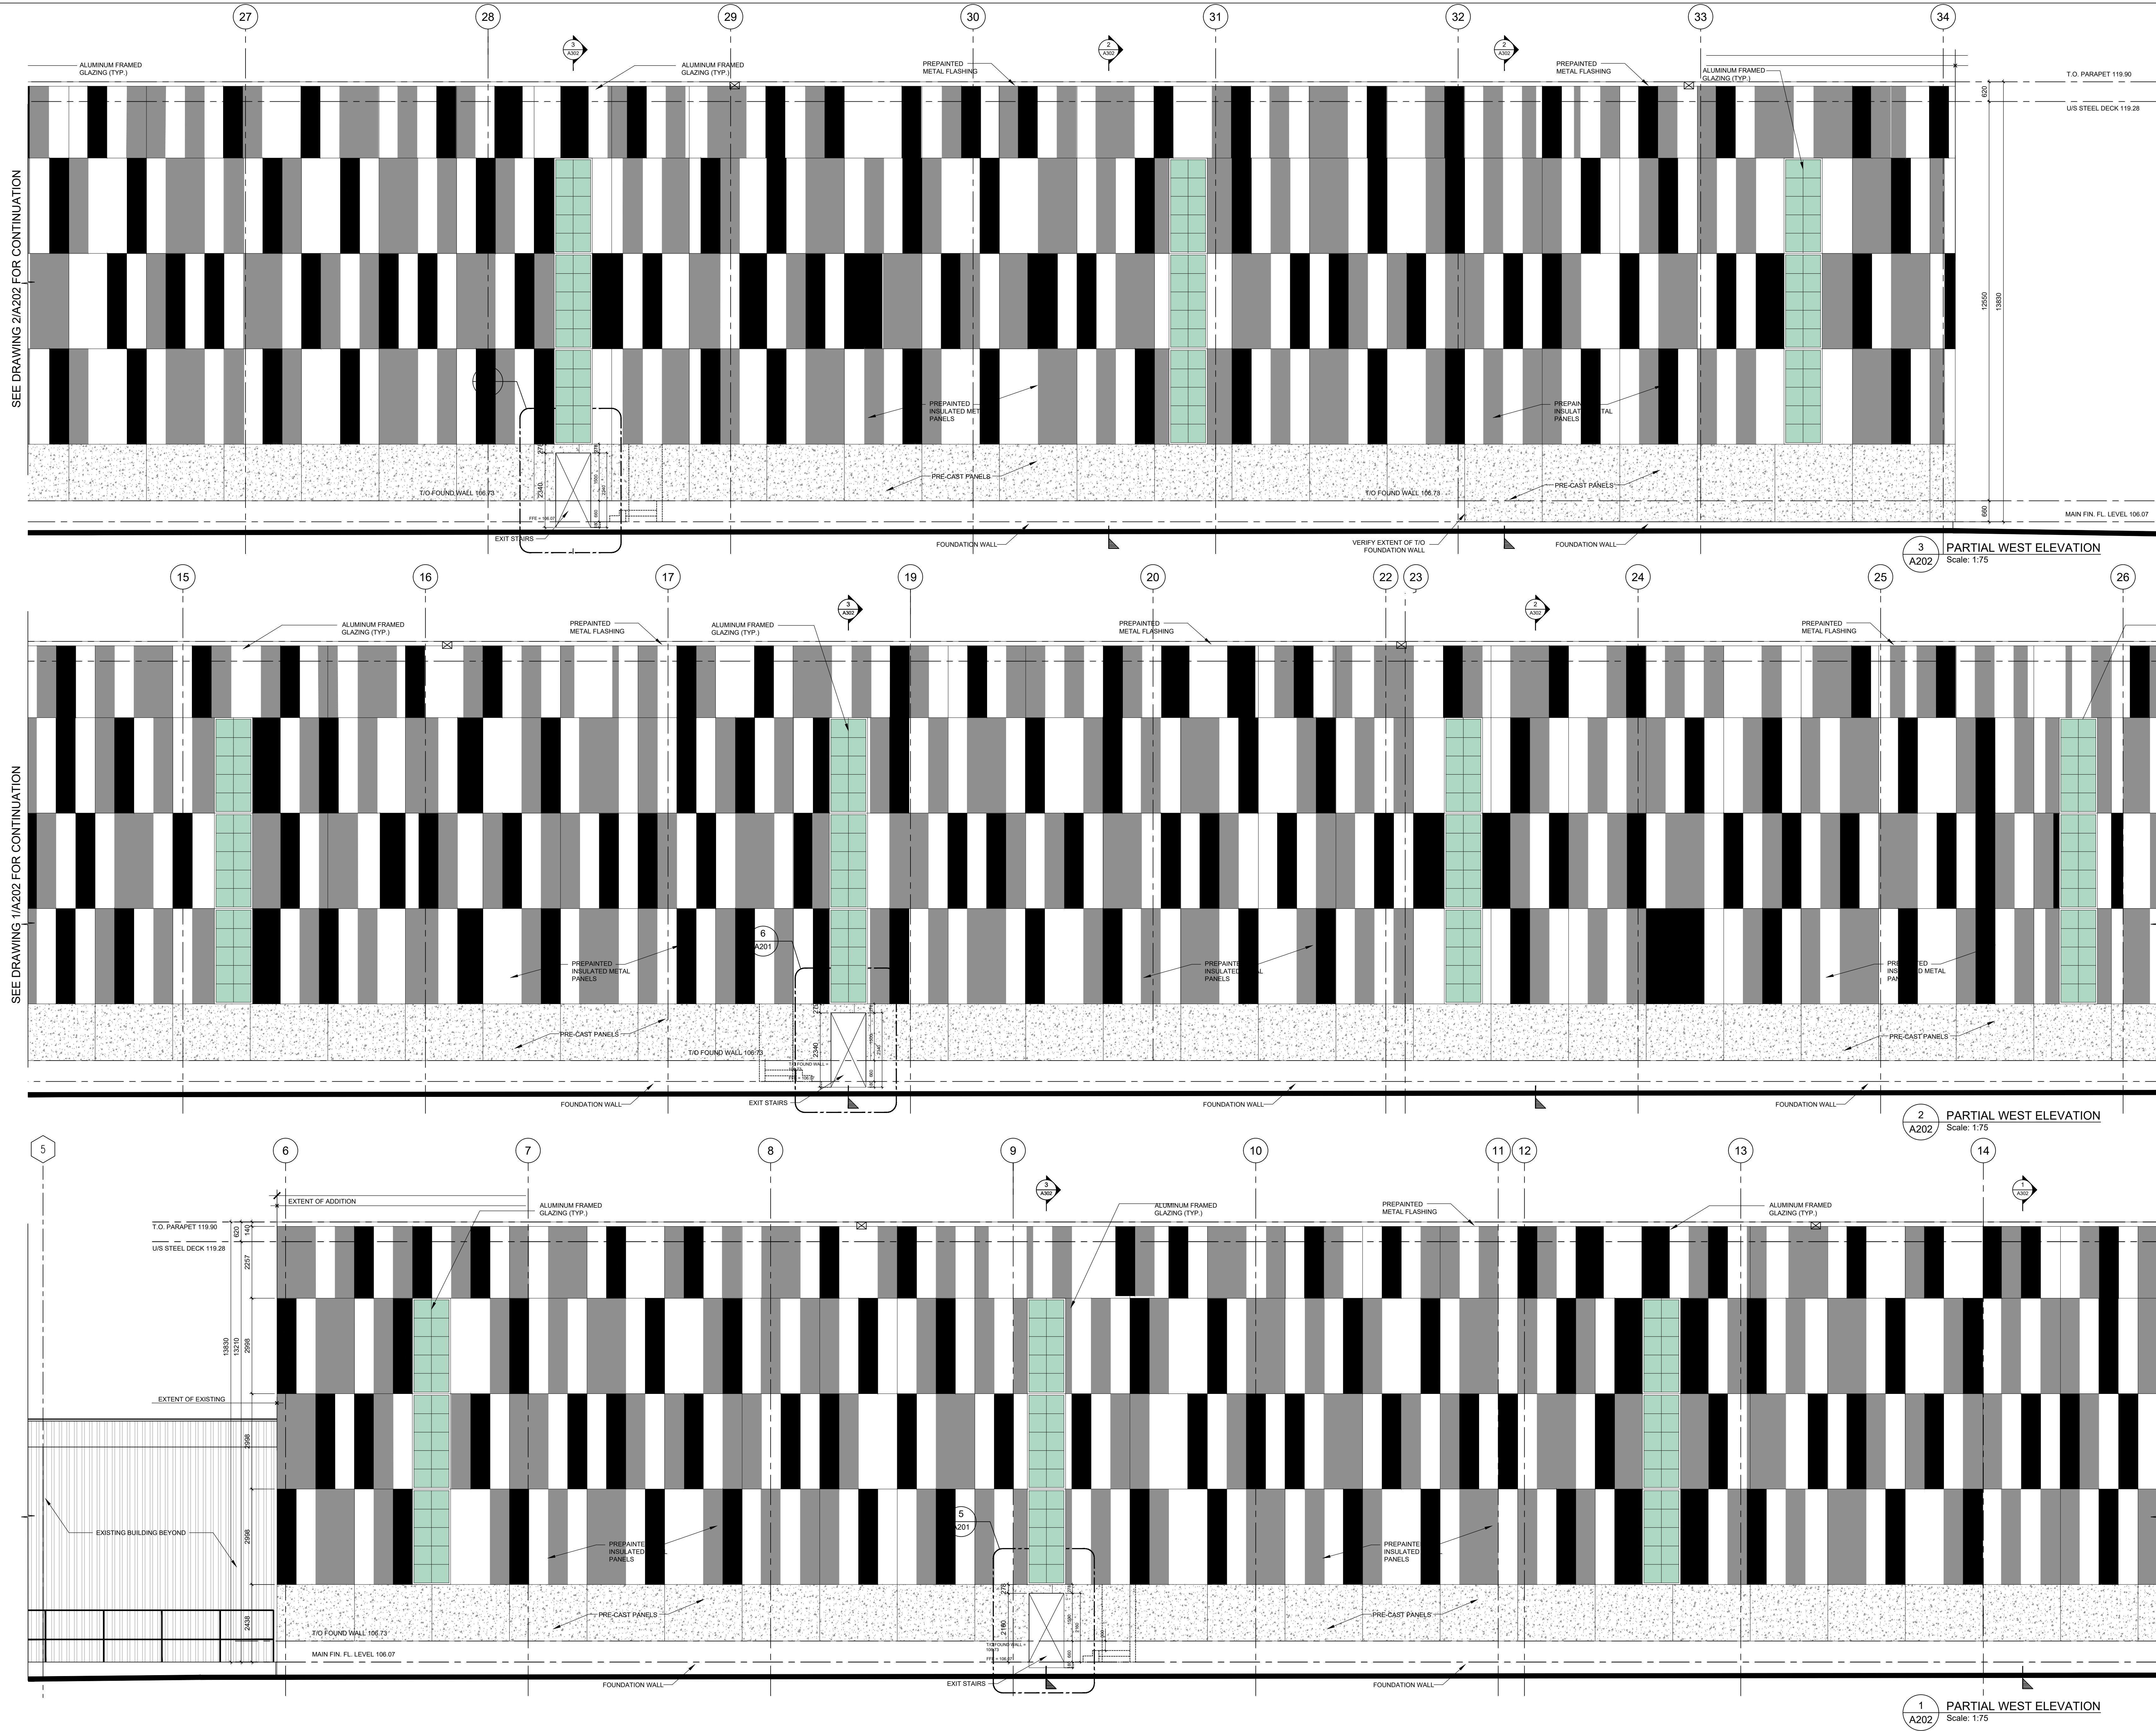

No.	Date	Issued	By
A	20251124	ISSUED FOR PRELIMINARY DRAFT	
B	20251211	ISSUED FOR SPA 1st SUBMISSION	
C	20260630	ISSUED FOR SPA 2nd SUBMISSION	


No.	Date	Revision	By
1	20260630	REVISED TO SHOW REVISED BUILDING HEIGHT	

Contractor must check and verify all dimensions and conditions on the job, and report any discrepancies to the Architect before proceeding with the work.

DISCLAIMER
Use of this electronic document is at the User's own risk. The User shall indemnify and save harmless the Architect, neither employees, agents and consultants from and against all claims, losses, demands, costs and expenses (including legal fees), damages or recoveries (including any amounts paid in settlement) arising by reason of, caused, or alleged to be caused, by the User's reliance on this electronic document.

COPYRIGHT NOTICE
Copyright in this electronic document belongs to AAFRIAS ARCHITECT INC. This electronic document may not be forwarded to others, transmitted, downloaded or reproduced in any format, whether in print or electronic, without express, written permission of the copyright owner.

DO NOT SCALE DRAWINGS.
©AAFRIAS ARCHITECT INC. 2025

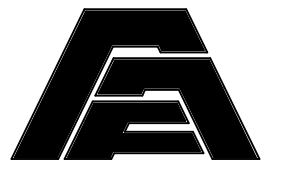

A. A. FRIAS ARCHITECT INC.
architecture
interior
planning



ONTARIO ASSOCIATION
OF ARCHITECTS
REGISTERED PROFESSIONAL ARCHITECTS
1986

6 Glenmount Dr., Ajax, ON L1S 5J8
C: 647.854.5431
E: aafrias@aafriasarch.com
W: www.aafriasarch.com

Design Consultant



MARK SANTANA
DESIGN STUDIO

Client

MOLINARO ITALIAN FINE FOODS

Project

PROPOSED EXPANSION TO EXISTING INDUSTRIAL BUILDING

1290 SOUTH SERVICE ROAD, OAKVILLE ON L6L 5T7

Drawing Title

Proposed Partial Elevations

Scale	Drawn By	Plot Date
AS SHOWN	MS	

Date	Drawing Number
2025 OCT. 27	A202

Project Number
A02514

No.	Date	Issued	By:
A	20251124	ISSUED FOR PRELIMINARY DRAFT	
B	20251211	ISSUED FOR SPA 1st SUBMISSION	
C	20260630	ISSUED FOR SPA 2nd SUBMISSION	



No.	Date	Revision	By:
1	20260630	REVISED TO SHOW REVISED BUILDING HEIGHT	

Contractor must check and verify all dimensions and conditions on the job, and report any discrepancies to the Architect before proceeding with the work.

DISCLAIMER
Use of this electronic document is at the User's own risk. The User shall indemnify and save harmless the Architect, neither employees, agents and consultants from and against all claims, losses, demands, costs and expenses (including legal fees), damages or recoveries (including any amounts paid in settlement) arising by reason of, caused, or alleged to be caused, by the User's reliance on this electronic document.

All drawings, prints and specifications are the property of the Architect and must be returned to the Architect at the completion of the work.

COPYRIGHT NOTICE
Copyright in this electronic document belongs to AAFRIAS ARCHITECT INC. This electronic document may not be forwarded to others, transmitted, downloaded or reproduced in any format, whether in print or electronic, without express, written permission of the copyright owner.

DO NOT SCALE DRAWINGS.
© AAFRIAS ARCHITECT INC. 2025



6 Glenmount Dr., Ajax, ON L1S 5J8
C: 647.854.5431
E: aaf@aafrich.com
W: www.aafrich.com



Client:
MOLINARO ITALIAN FINE FOODS

Project:
PROPOSED EXPANSION TO EXISTING INDUSTRIAL BUILDING

1290 SOUTH SERVICE ROAD, OAKVILLE ON L6L 5T7

Drawing Title:
Proposed Partial Elevations

Scale: AS SHOWN	Drawn By: MS	Plot Date:
Date: 2025 OCT. 27	Drawing Number: A202	
Project Number: A02514		