

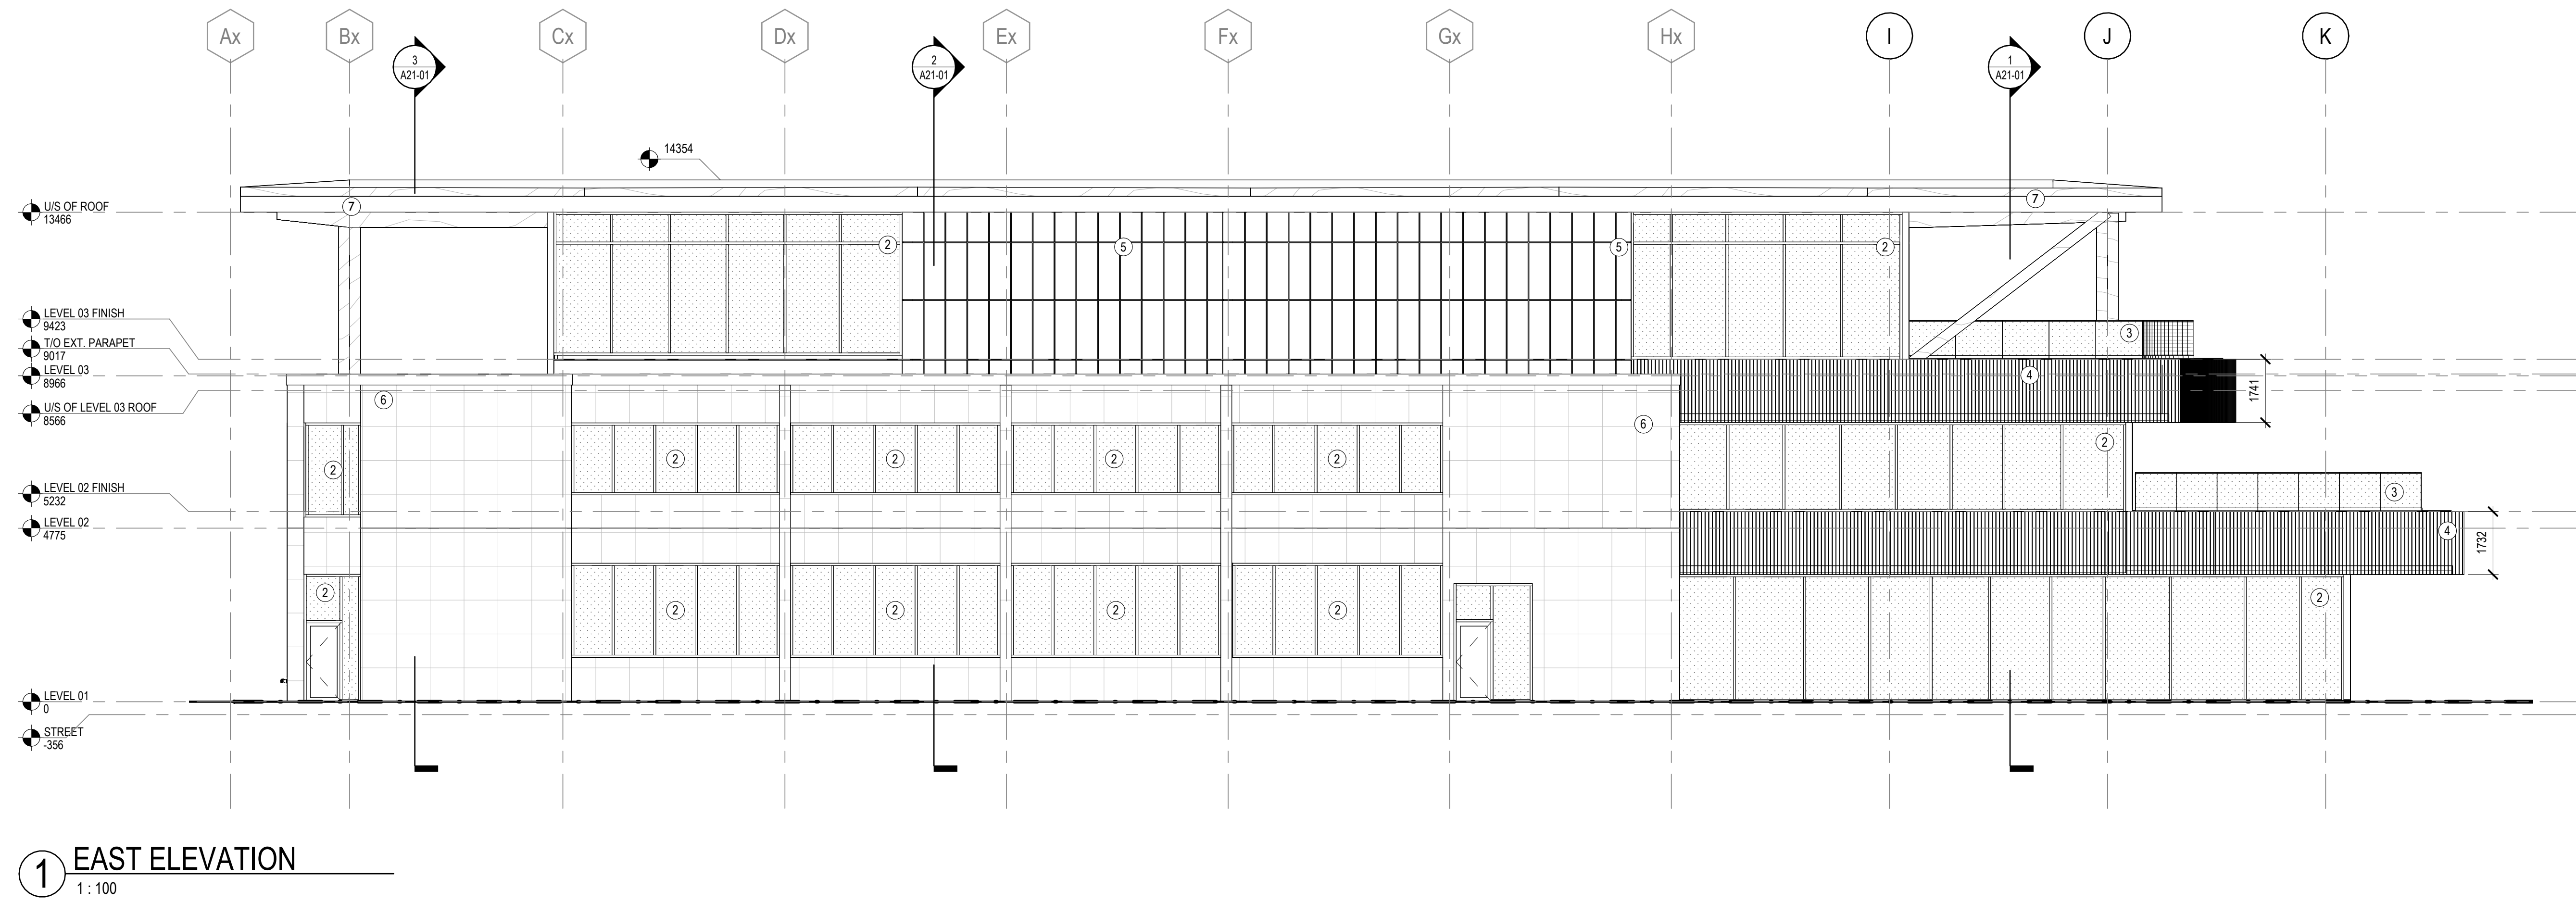
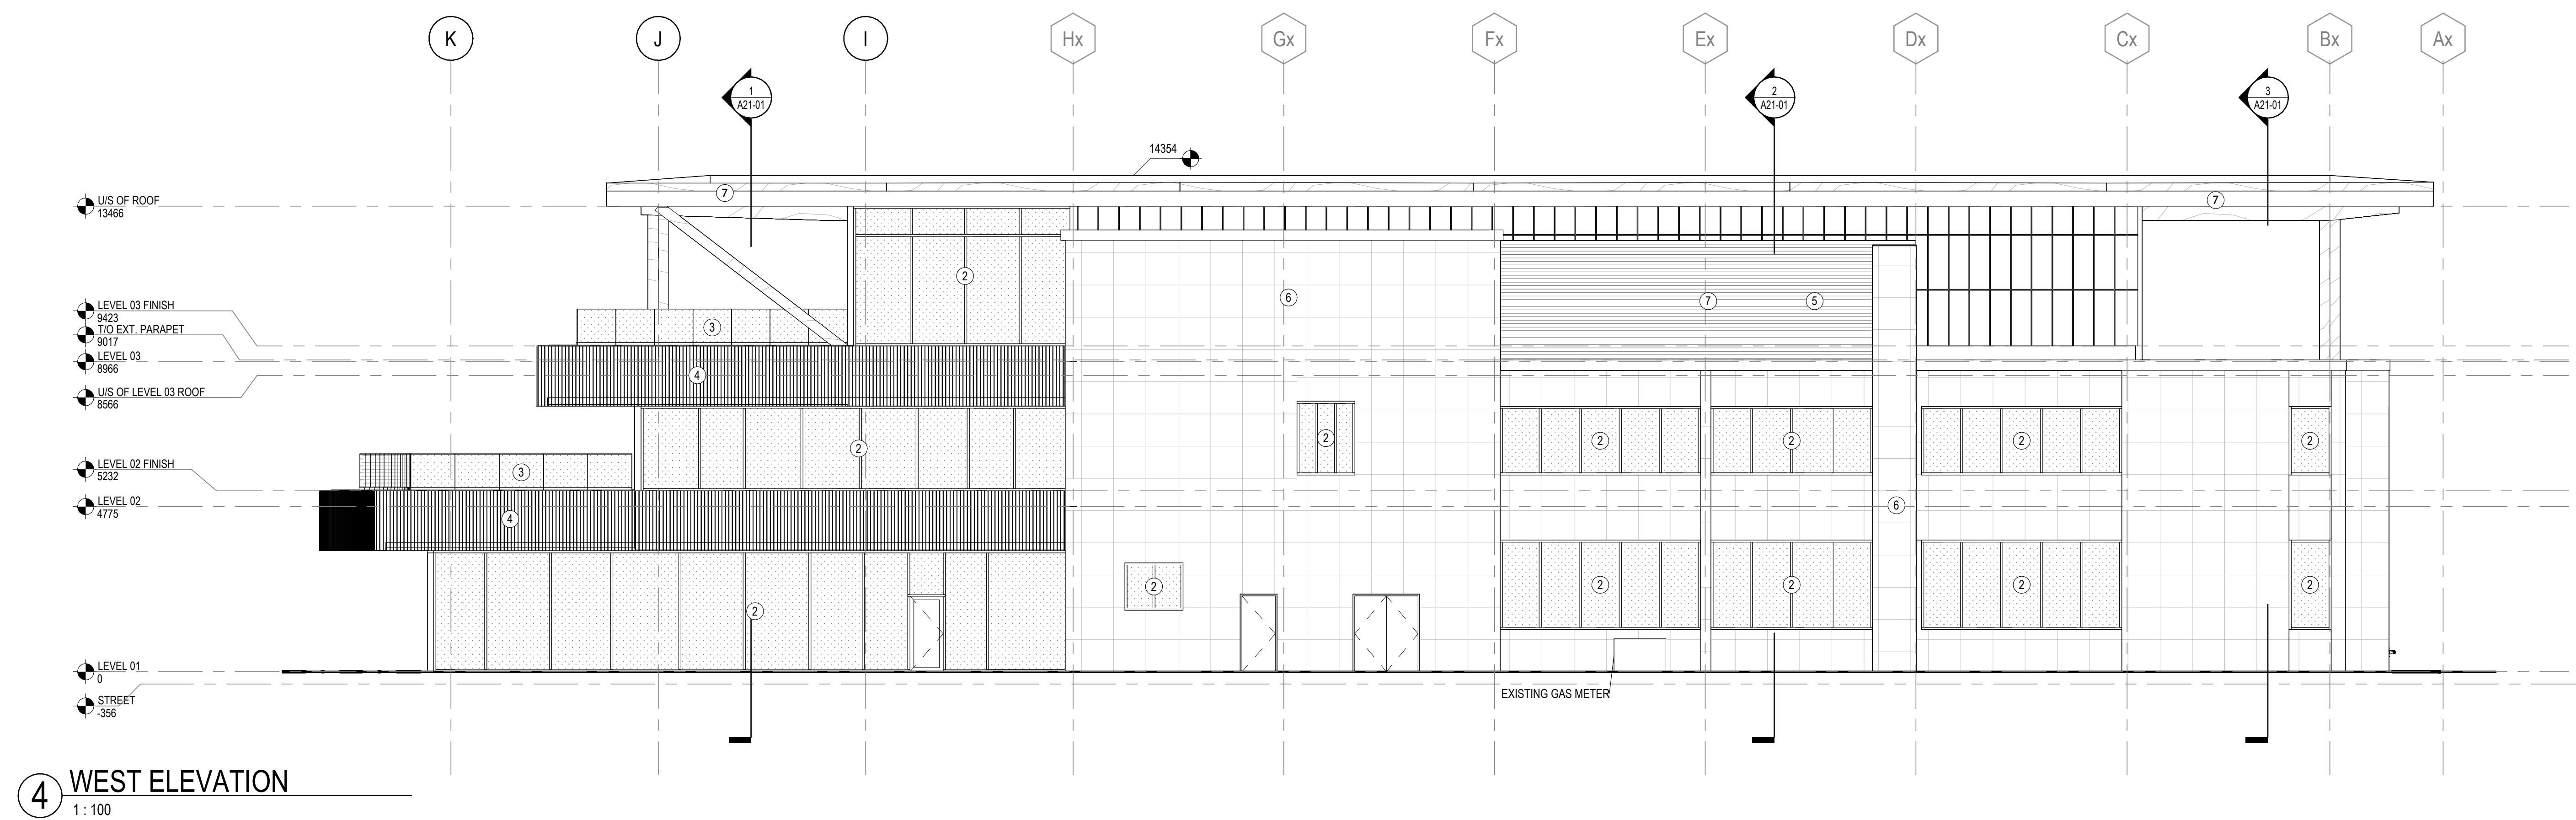


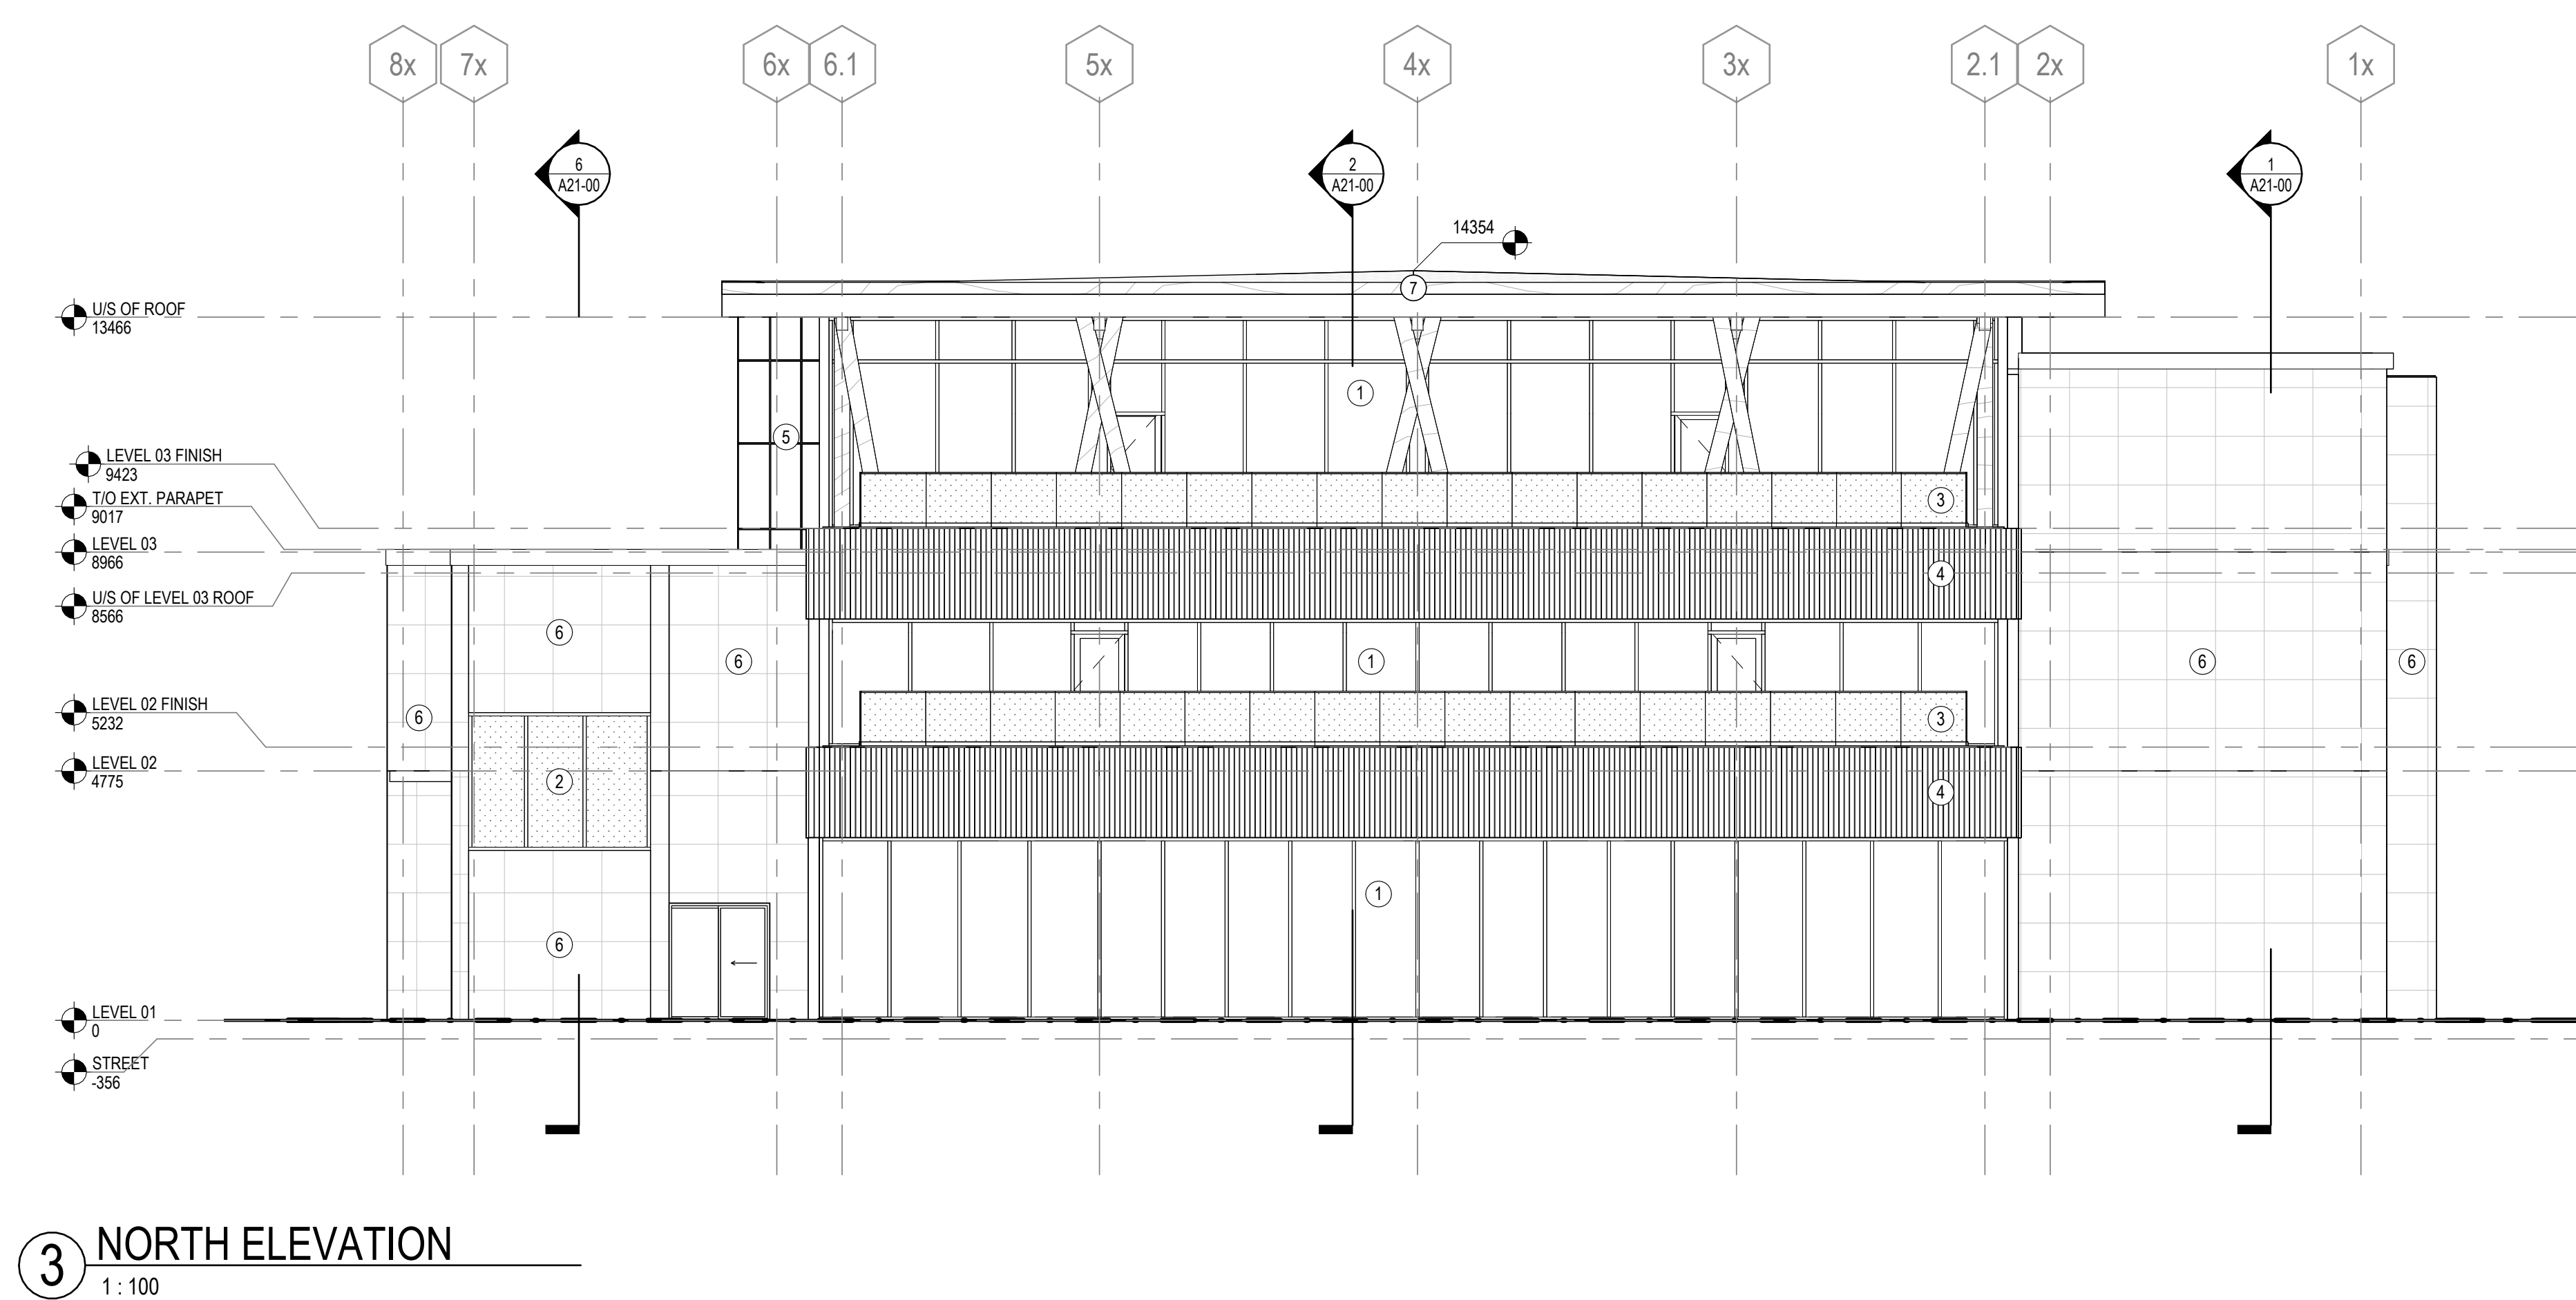

- ELEVATION MATERIAL LEGEND**
- VISION GLASS
 - VISION GLASS WITH BIRD FRIENDLY FRIT
 - GLASS GUARD WITH BIRD FRIENDLY FRIT
 - TERRACOTTA CLADDING - RIBBED PANEL
 - TERRACOTTA CLADDING - FLAT PANEL
 - EXISTING LIMESTONE CLADDING
 - TIMBER STRUCTURE
 - MECHANICAL SCREEN

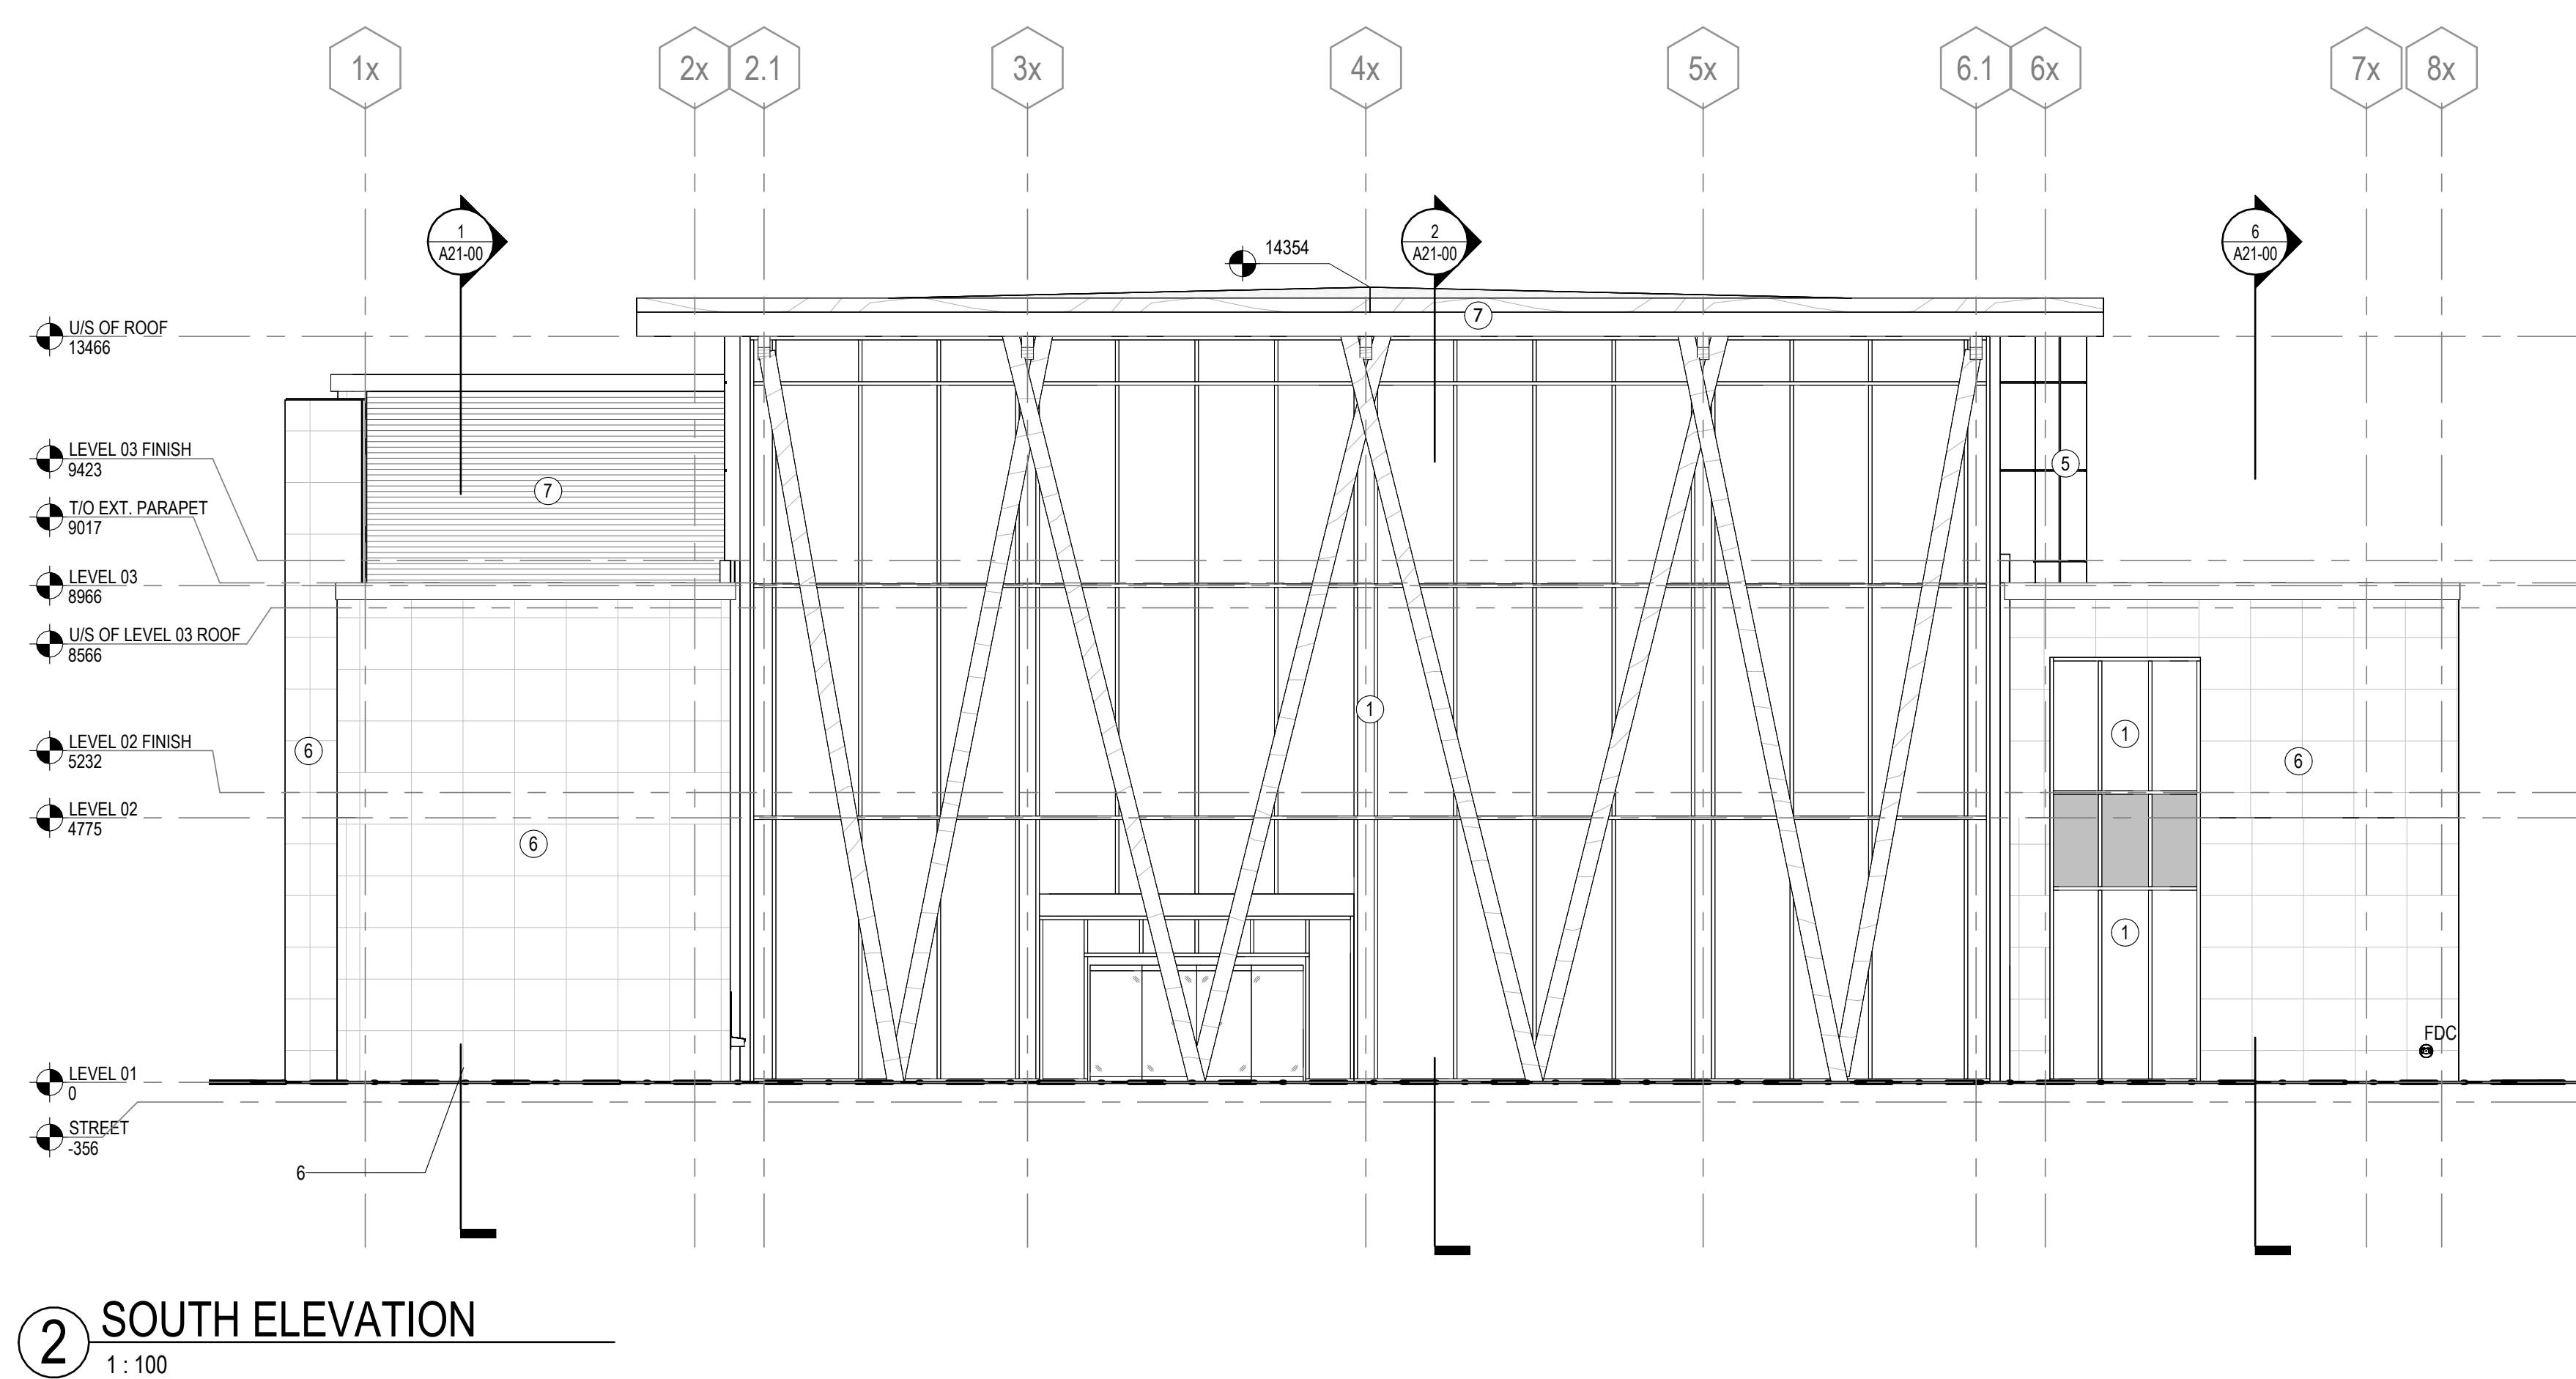

Perkins&Will

110 Yonge Street, 12th Floor
Toronto, Ontario
Canada M5C 1T4
+1 (416) 971-6565
perkinswill.com

CONSULTANTS

HERITAGE ARCHITECT
SMOKE ARCHITECTURE
86 Barons Ave
South Hamilton, Ontario L8K 2Y6

HERITAGE ARCHITECT
BOLDERA ARCHITECTS INC.
82 Westmount Ave
Toronto, ON M6H 3K1

ENTUITIVE
4th Floor, 120 Bremner Blvd Fourth Floor,
Toronto, ON M5J 0A6
MEP

BPA
200 King St. West, Suite 310, Toronto,
Ontario M5H 3T4

LANDSCAPING
SPRUCELAB
808 Danforth Ave, Toronto, Ontario, M4J 1L6

CIVIL
WSP
25 York Street, Toronto, Ontario, M5J 2V5

SUSTAINABILITY
MCW
207 Queens Quay W, Unit 615,
Toronto, Ontario, M5J 1A7

TRAFFIC
WSP
25 York Street, Toronto, Ontario, M5J 2V5

ENVELOPE
URBANTECH
2030 Brimley Circle, Suite 105,
Oakville, Ontario, L6H 0H2

TOWN OF OAKVILLE
193 CHURCH STREET, OAKVILLE, ON
L6J 1N3
FACILITY

CONTRACTOR


PROJECT

OAKVILLE CENTRAL LIBRARY



TOWN OF OAKVILLE
193 CHURCH STREET,
OAKVILLE, ON L6J 1N3
KEYPLAN

SPA & CLASS C COSTING 07.29.2026

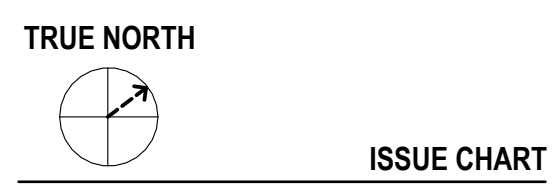

2	CLASS C COSTING	07.29.2026
1	SPA	07.29.2026
ISSUE	ISSUE	ISSUE
Job Number	442419	

EXTERIOR BUILDING ELEVATIONS

SHEET NUMBER

A20-00

© 2026 Perkins and Will