
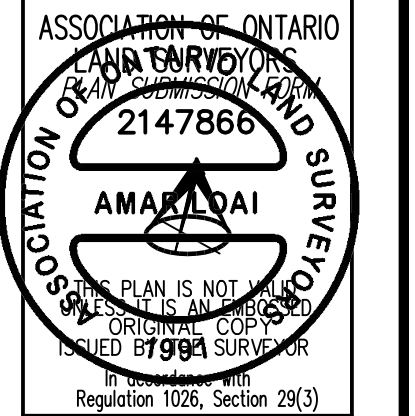


NOTE
 1. THIS PLAN MUST BE READ IN CONJUNCTION WITH SURVEY REPORT DATED NOVEMBER 30TH, 2020.
 2. THIS PLAN AND REPORT WERE PREPARED FOR THE REGIONAL MUNICIPALITY OF HALTON AND THE UNDERSIGNED ACCEPTS NO RESPONSIBILITY FOR USE BY OTHER PARTIES.

BEARING NOTE:
 BEARINGS ARE GRID AND ARE REFERRED TO THE SOUTHERLY LIMIT OF REBECCA STREET HAVING A BEARING OF N 37° 40' 40" E AS SHOWN ON PLAN 20R-21071.

ELEVATION NOTE:
 ELEVATIONS ARE GEODETIC AND ARE REFERRED TO TOWN OF OAKVILLE BENCH MARK N° 277 WITH A PUBLISHED ELEVATION OF 88.967 METRES.

SURVEYOR'S REAL PROPERTY REPORT AND PLAN OF TOPOGRAPHY OF PART OF LOT 23, CONCESSION 4 SOUTH OF DUNDAS STREET
 GEOGRAPHIC TOWNSHIP OF TRAFALGAR
 TOWN OF OAKVILLE
 REGIONAL MUNICIPALITY OF HALTON
 SCALE 1 : 250
GENESIS LAND SURVEYING INC.
 © COPYRIGHT 2020, GENESIS LAND SURVEYING INC.
 THE REPRODUCTION, ALTERATION, OR USE OF THIS REPORT, IN WHOLE OR IN PART, WITHOUT THE EXPRESS PERMISSION OF GENESIS LAND SURVEYING INC. IS STRICTLY PROHIBITED.
METRIC NOTE
 DISTANCES SHOWN ON THIS PLAN ARE IN METRES AND CAN BE CONVERTED TO FEET BY DIVIDING BY 0.3048.

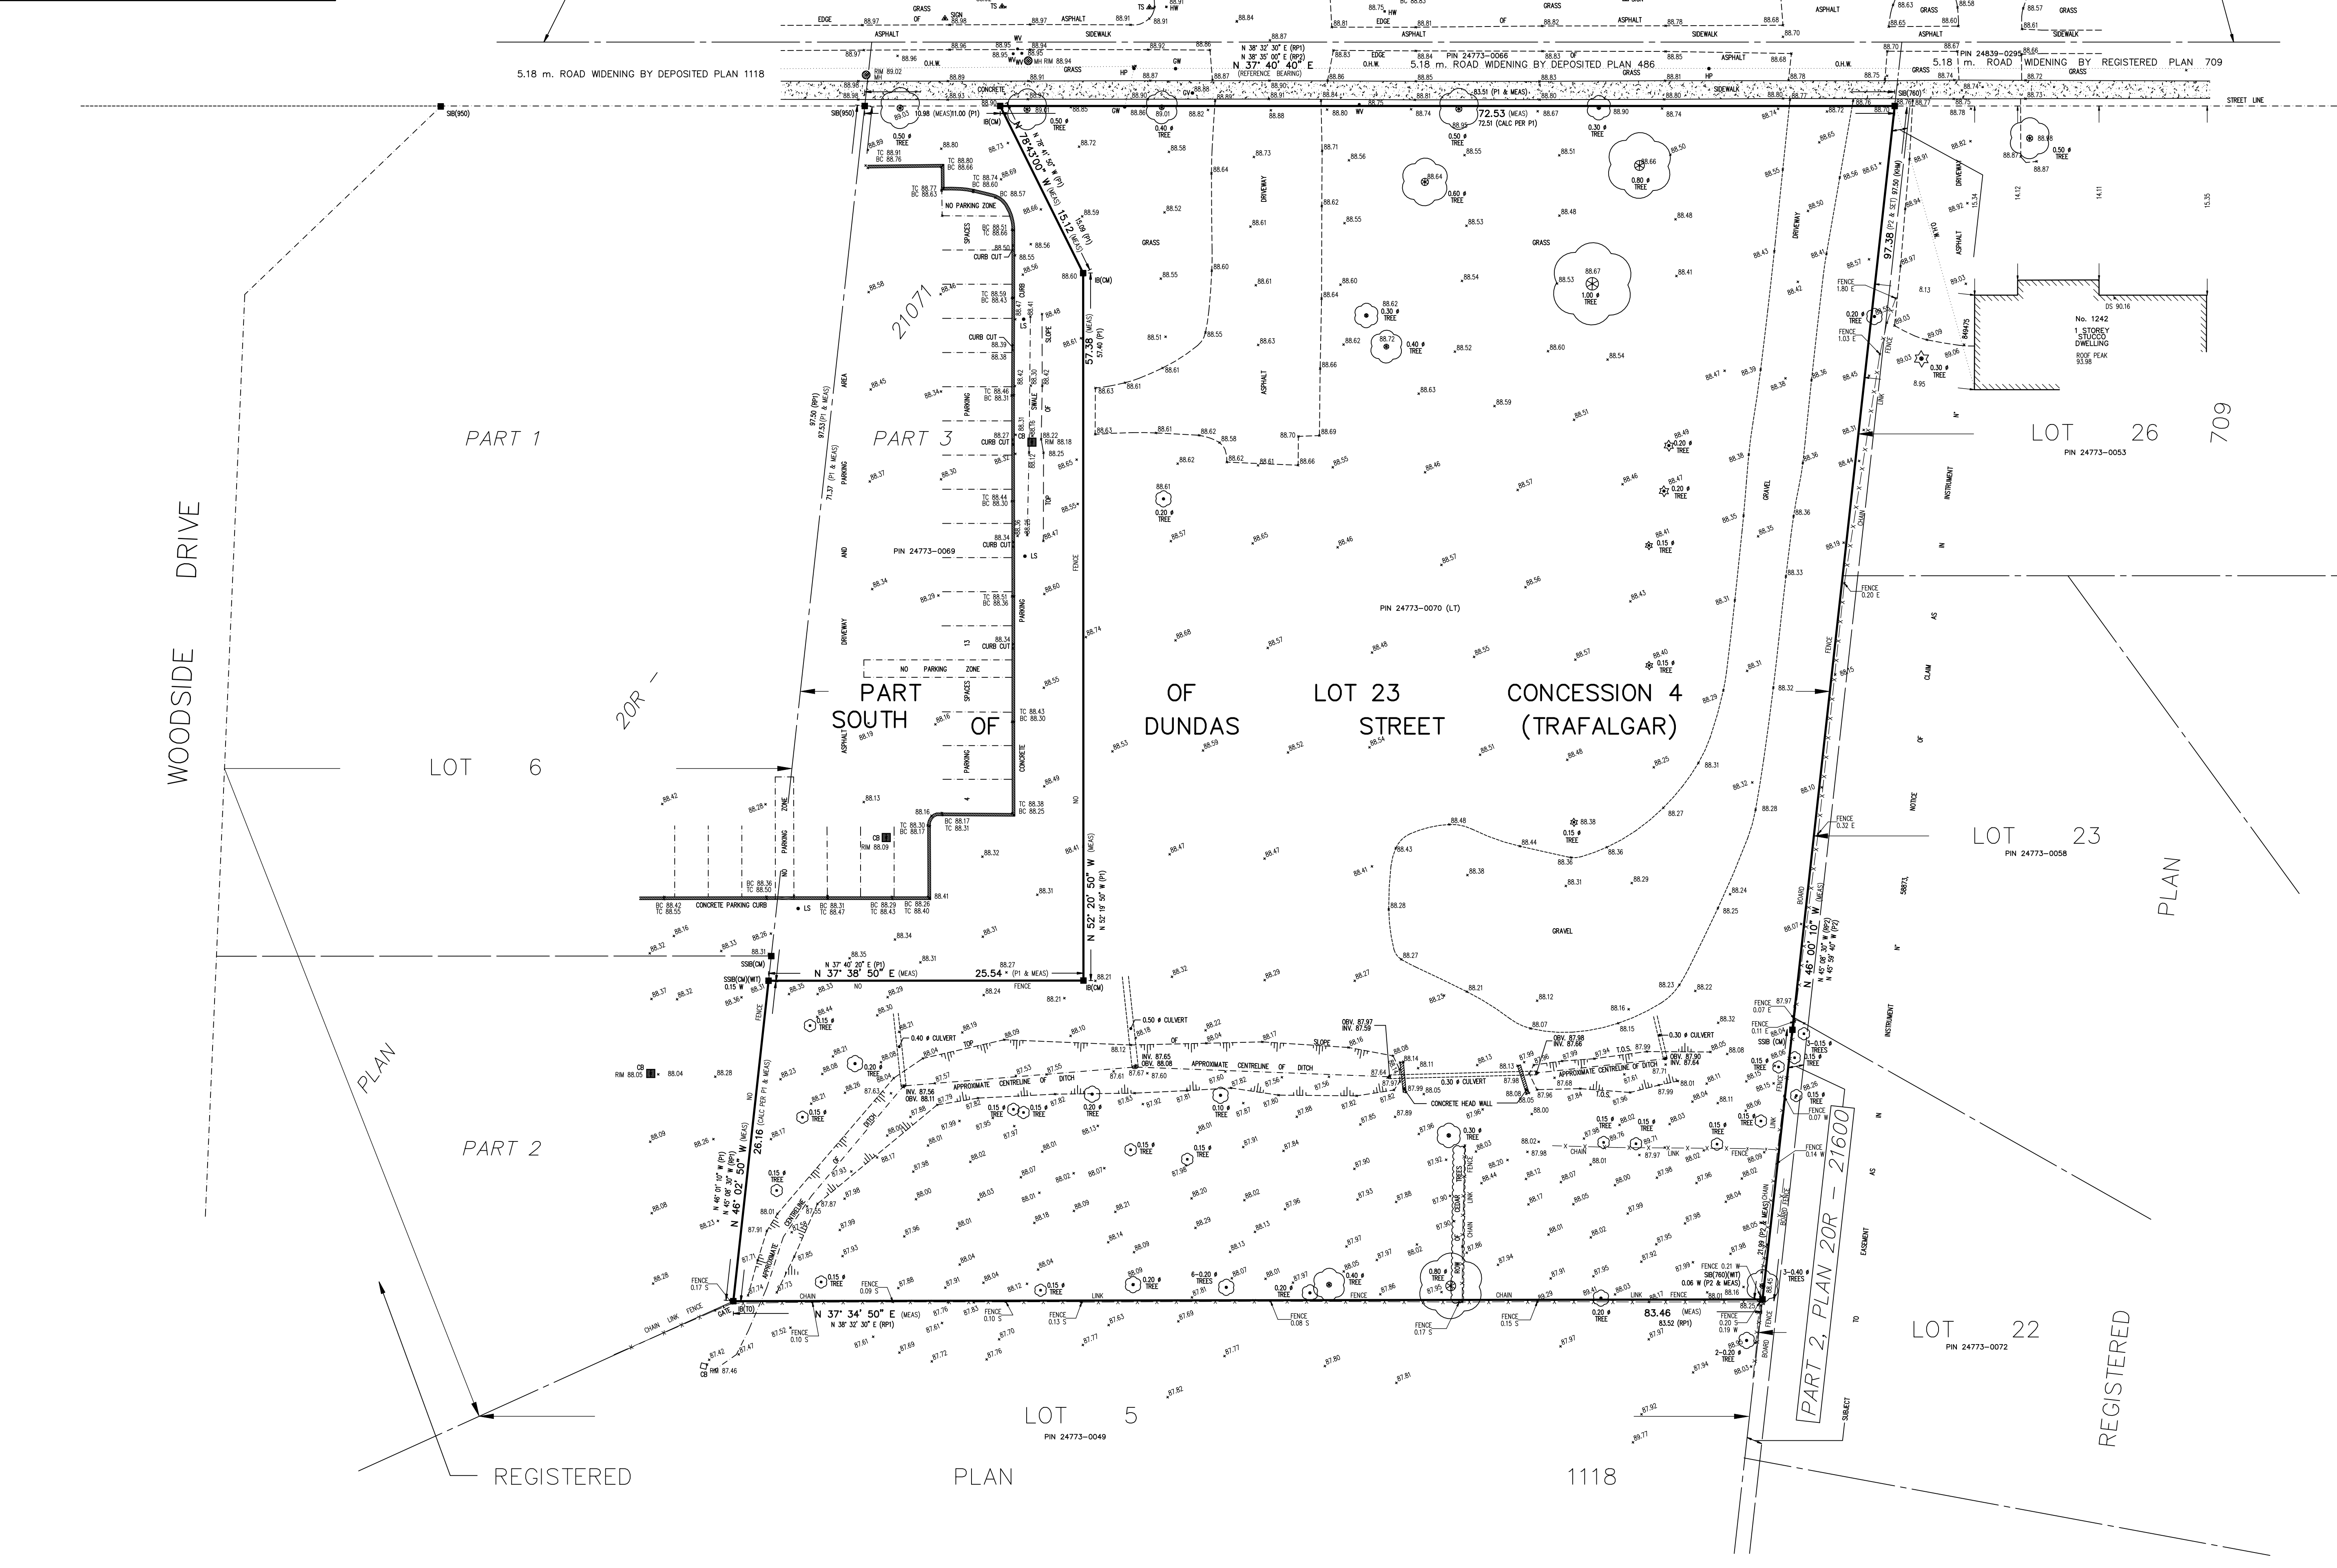

LEGEND

■	DENOTES SURVEY MONUMENT FOUND
□	DENOTES SURVEY MONUMENT PLANTED
WT	DENOTES WITNESS
IB	DENOTES IRON BAR
SIB	DENOTES STANDARD IRON BAR
SSIB	DENOTES SHORT STANDARD IRON BAR
N	DENOTES NOT IDENTIFIED
RP1	DENOTES REGISTERED PLAN 1118
RP2	DENOTES REGISTERED PLAN 709
TO	DENOTES TOWN OF OAKVILLE
P1	DENOTES PLAN 20R-21071
P2	DENOTES PLAN 20R-21600
K60	DENOTES K. H. MCCONNELL LTD., O.L.S.
CM/950	DENOTES CUNNINGHAM MCCONNELL LTD., O.L.S.
KHM	DENOTES PLAN OF SURVEY BY K. H. MCCONNELL O.L.S., DATED JUNE 5, 1957
PIN	DENOTES PROPERTY IDENTIFIER NUMBER
N.S.E.W.	DENOTES NORTH, SOUTH, EAST, WEST
MEAS.	DENOTES MEASURED
CALC.	DENOTES CALCULATED
INV/OVB.	DENOTES INVERT/OVERT
HP	DENOTES HYDRO POLE
O.H.W.	DENOTES OVERHEAD UTILITY CABLES
GW	DENOTES GUY WIRES
LS	DENOTES LIGHT STANDARD
TS	DENOTES TRAFFIC SIGN
MH	DENOTES MANHOLE
CB	DENOTES CATCH BASIN
DS	DENOTES DOOR SILL ELEVATION
TO/BC	DENOTES TOP/BOTTOM OF CURB
T.O.S.	DENOTES TOP OF SLOPE
GM	DENOTES GAS METER
WV	DENOTES WATER VALVE
Ø	DENOTES DIAMETER

SURVEYOR'S CERTIFICATE
 I CERTIFY THAT:
 1. THIS SURVEY AND PLAN ARE CORRECT AND IN ACCORDANCE WITH THE SURVEYS ACT, THE SURVEYORS ACT AND THE REGULATIONS MADE UNDER THEM.
 2. THE SURVEY WAS COMPLETED ON NOVEMBER 16TH, 2020.

NOV. 30TH, 2020
 DATE

AMAR LOAI
 Ontario Land Surveyor

GENESIS
 Land Surveying Inc.

10 FOUR SEASONS PLACE, 10TH FLOOR
 TORONTO, M5B 6H7
 T 905-499-2956 T 1800-262-9784 WWW.GENESISLANDSURVEY.COM

DRAFTED BY: G.S.R. CHECKED BY: A.L. PROJECT NO. GLS-0729