


DRAFT PLAN OF SUBDIVISION
24T-16006 / 1313.08

PART OF LOTS 13 AND 14,
CONCESSION 1
TOWN OF OAKVILLE
REGIONAL MUNICIPALITY OF HALTON

KEY PLAN

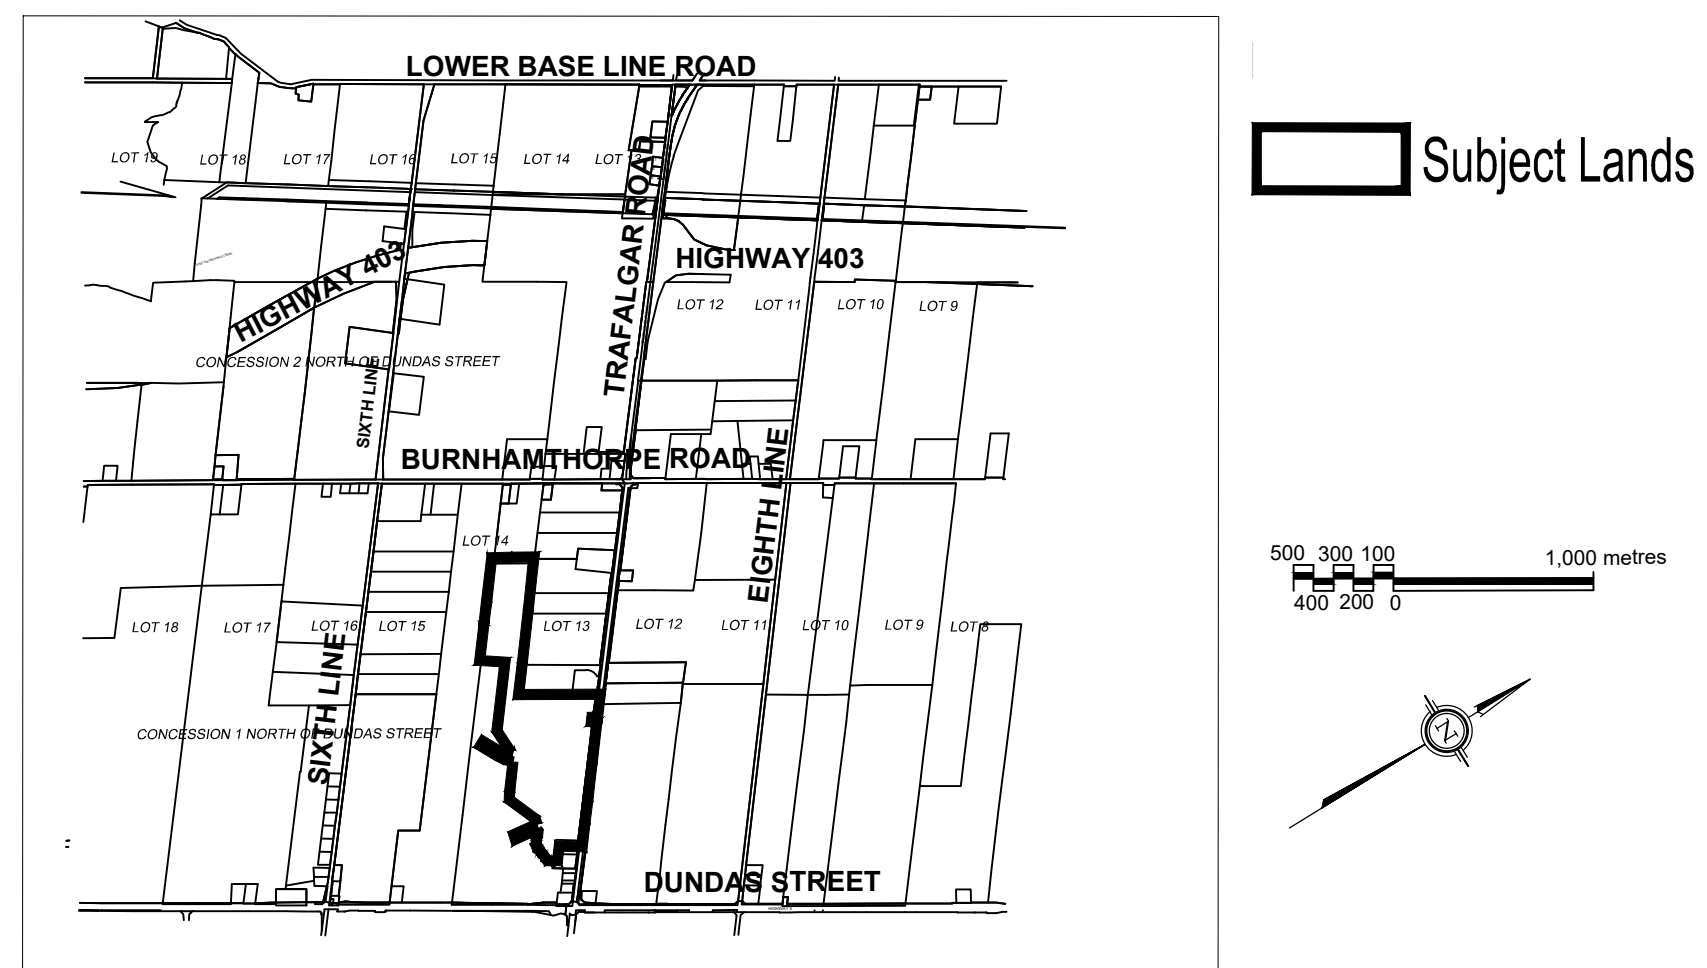

SCHEDULE OF LAND USE

Lot / Block	Land Use	Units	Area (ha)
1-65	Min. 5.5m Street Townhouses	431	6.91
66-71	Min. 6.4m Back to Back Townhouses	80	0.76
72-75	Min. 6.1m Rear Access Townhouses	28	0.34
76-82	Trafalgar Road Urban Core		9.39
83	Secondary School		0.69
84-85	Urban Squares		0.93
86	Storm Water Management Facility		2.24
87	Natural Heritage System		9.01
88-89	Road Widening		0.34
90-92	Future Development		0.22
93-94	Public Accessible Walkway (Private Block)		0.12
95-97	0.3m Reserves		0.01
St.'s A, Threshing Mill Blvd, Wheat Boom Drive & Marvin Avenue	24.0m Roadway - 1,453m		3.57
St. D	19.0m Roadway - 204m		0.39
St.'s E-J	17.0m Roadway - 2,502m		4.36
Lane A	7.50m Laneway - 203m		0.16
TOTAL	4,355m	539	39.44

OWNER'S AUTHORIZATION

We hereby authorize Malone Given Parsons Ltd. to prepare and submit this Draft Plan of Subdivision to the Town of Oakville.


Katy Schofield
Green Ginger Developments Inc. and Clear Day Investments Limited

January 12, 2022
Date

SURVEYOR'S CERTIFICATE

I hereby certify that the boundaries of the lands to be subdivided as shown on this Plan and their relationship to the adjacent lands are accurately and correctly shown.


Ron Querubin, OLS, OLIP.
J.D. BARNES LTD.

Jan. 12, 2022
Date

ADDITIONAL INFORMATION

AS REQUIRED UNDER SECTION 51(17) OF THE PLANNING ACT, CHAPTER P.13 (R.S.O. 1990).

- (a),(e),(f),(g),(j),(l) - As shown of the Draft Plan.
(b),(c) - As shown on the Draft and Key Plan.
(d) - Land to be used in accordance with the Schedule of Land Use.
(i) - Soil is clay loam.
(h),(k) - Full municipal services to be provided.

NOTE: Contours relate to Canadian Geodetic Datum.
Dimensions subject to final calculations.

Date	Revision	By

Prepared For:
Green Ginger Developments Inc. and
Clear Day Investments Limited

Date: January 12, 2022
MGP File: 16-2471

 **Malone Given Parsons.**
140 Renfrew Drive, Suite 201 | Markham, ON | L3R 6B3
905 513 0170 | mgp.ca