

PROJECT
2172 WYECROFT ROAD
 OAKVILLE, ON



FOR
 NBIM 2172 WYECROFT LP

PROJECT NUMBER
 240806

APPLICATION NUMBER
 XXXXXX

LEGEND

- PROPERTY LINE
- - - EXTENT OF PROPOSED UNDERGROUND GARAGE
- - - TREE PROTECTION ZONE
- EXISTING DECIDUOUS TREE
- EXISTING CONIFEROUS TREE
- EXISTING TREE, NON-REGULATED (<30cm DBH)
- PROPOSED DECIDUOUS TREE
- PROPOSED ORNAMENTAL TREE
- PROPOSED PLANTING
- PROPOSED SOD
- LOCKSTONE PAVING
- CONCRETE PLANTER CURB
- - - PROPOSED FENCE AND GATE
- PROPOSED SOLID SCREEN
- EXISTING LIGHT POLE
- PROPOSED LIT BOLLARD

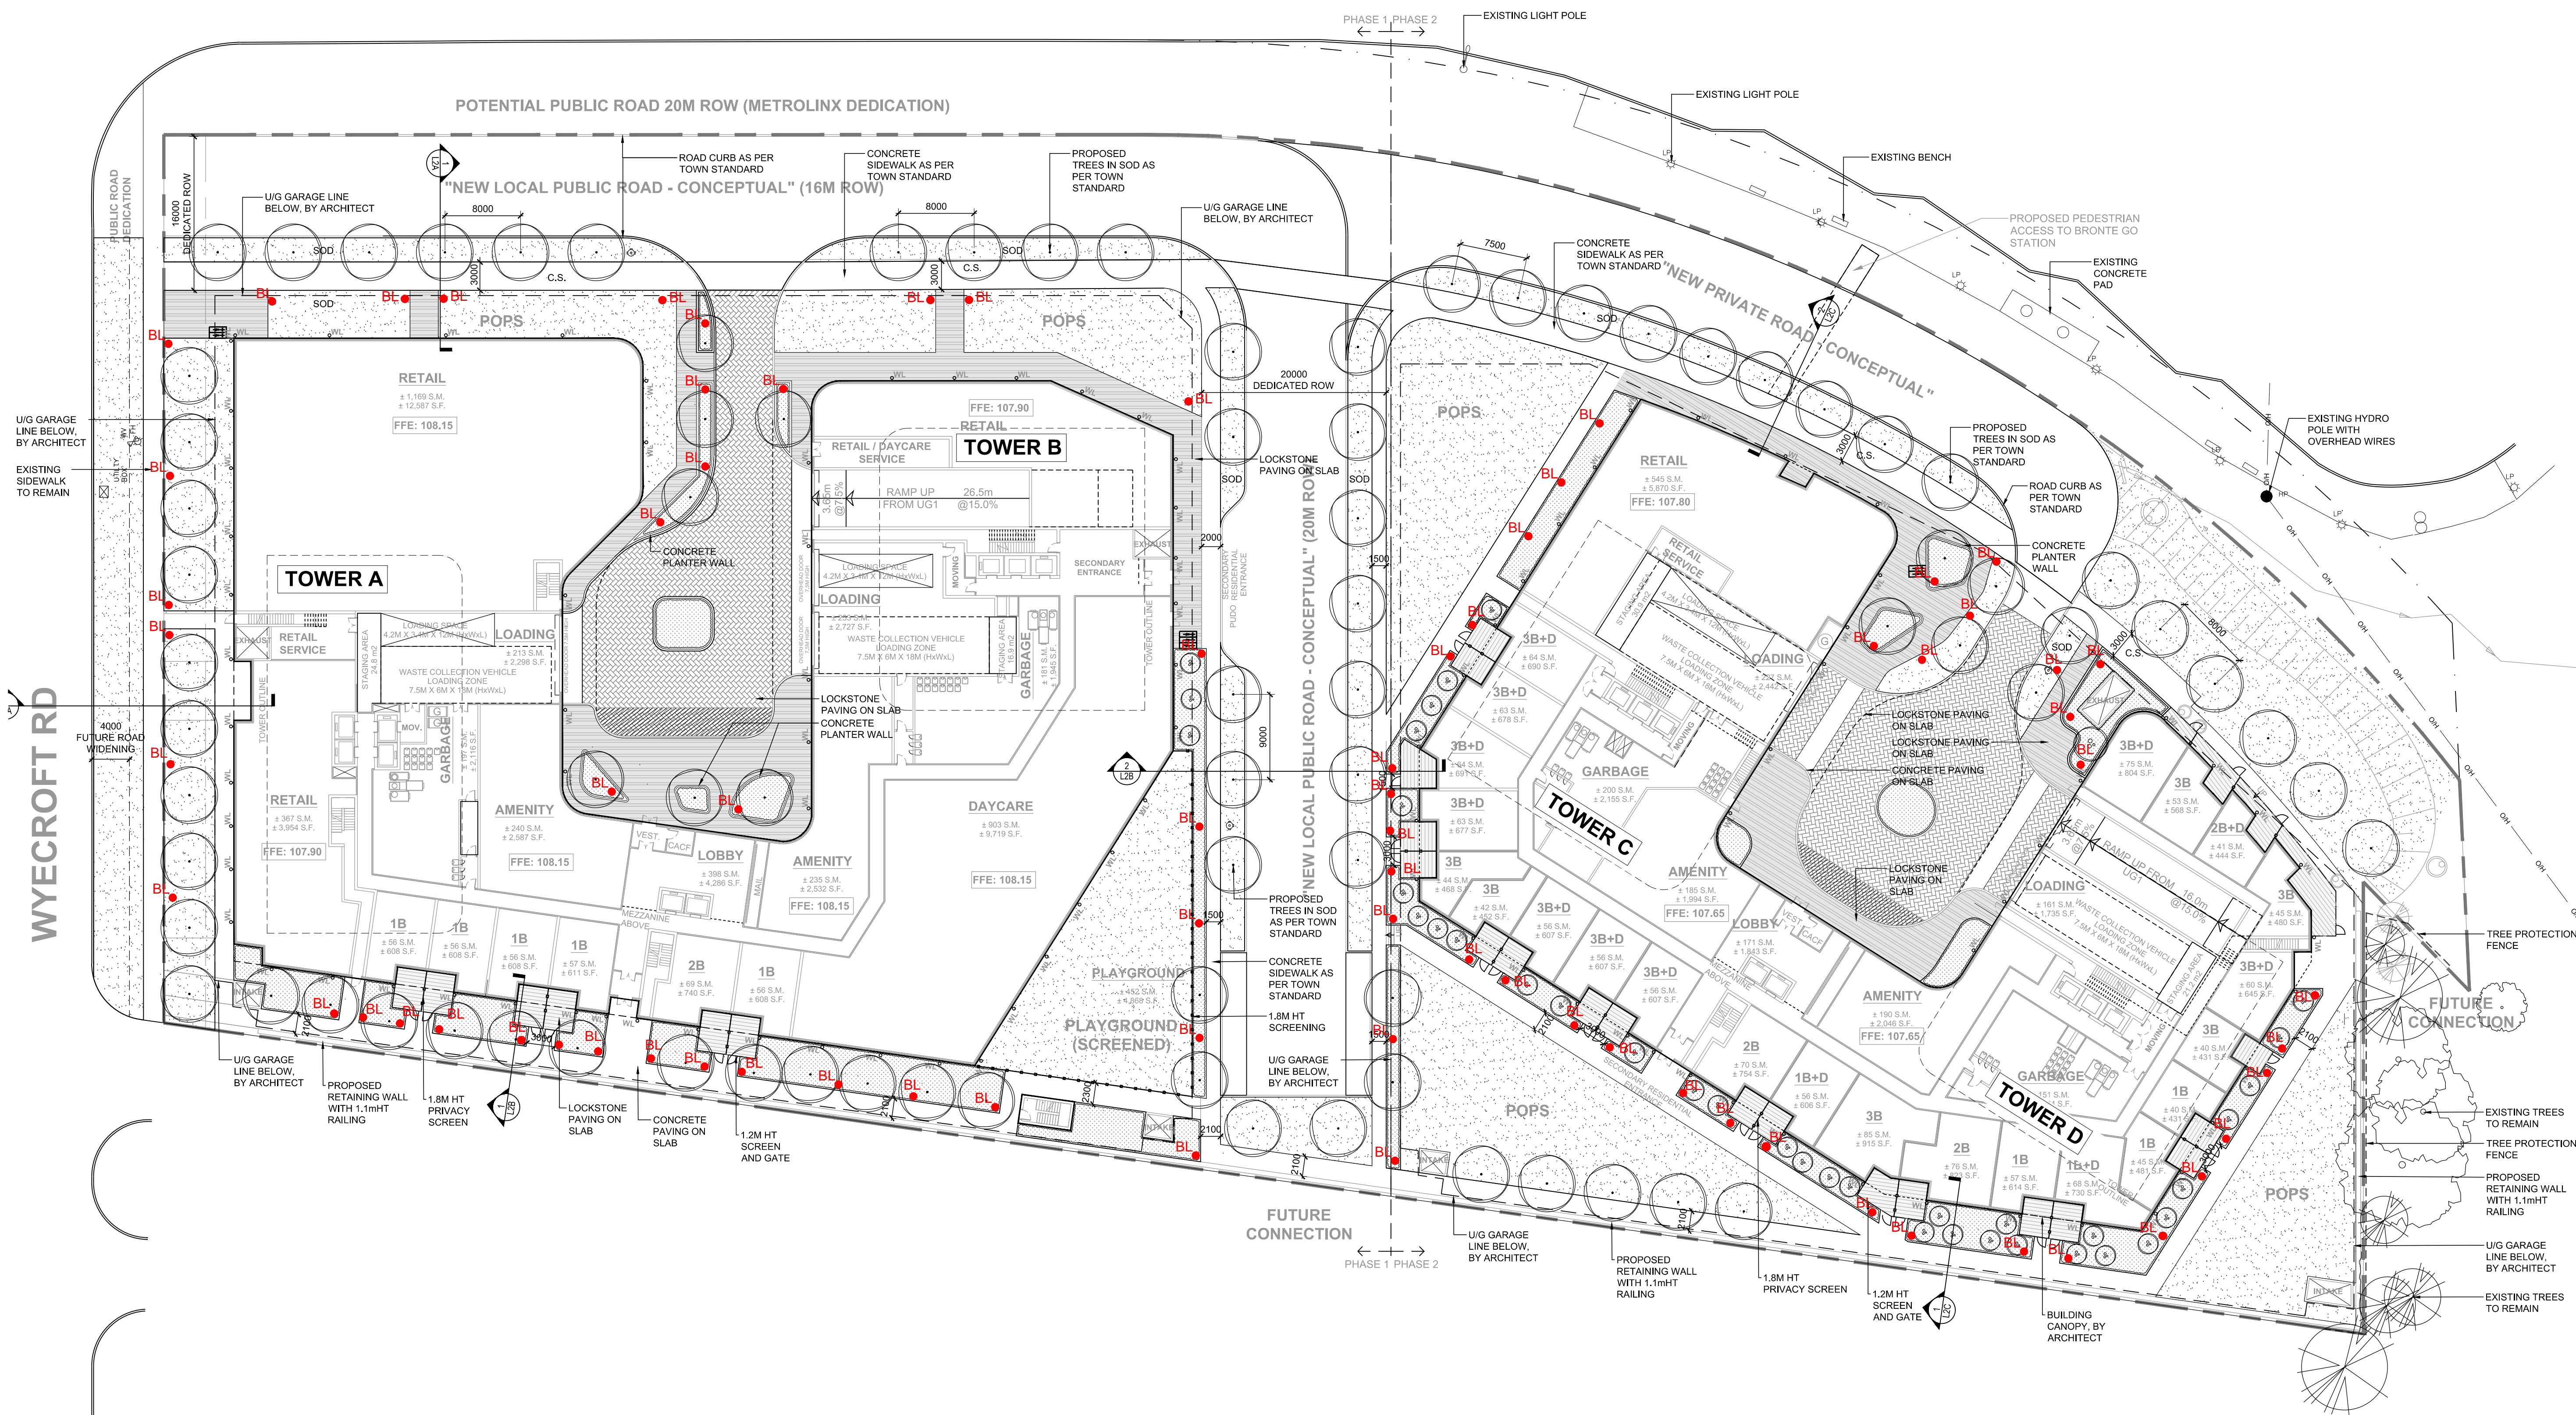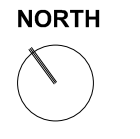

NOT FOR CONSTRUCTION

REVISIONS:	NO.	DESCRIPTION.	DATE.	BY.
	2	ISSUED FOR REZONING	17 MAR, 2026	HP
	1	ISSUED FOR REZONING	14 JULY, 2025	DL

DESIGNED BY: **DL** CHECKED BY: **TG**

DRAWING TITLE:
 LANDSCAPE MASTERPLAN
 1:350