



CONTRACTOR SHALL CHECK ALL DIMENSIONS ON THE WORK AND REPORT ANY DISCREPANCY TO THE LANDSCAPE ARCHITECT BEFORE PROCEEDING. ALL DRAWINGS AND SPECIFICATIONS ARE THE PROPERTY OF THE LANDSCAPE ARCHITECT AND MUST BE RETURNED AT THE COMPLETION OF THE WORK. THIS DRAWING IS NOT TO BE USED FOR CONSTRUCTION UNTIL SIGNED BY THE LANDSCAPE ARCHITECT.

KEY MAP

LEGEND

PROPERTY LINE
--- 1.2m HT. METAL DECORATIVE DOG FENCE

PLANTING
PROPOSED DECIDUOUS TREE
PROPOSED MULTI-STEM TREE
PROPOSED CONIFEROUS TREE
PLANTING BED
MEADOW SEED MIX

SURFACES
CONCRETE PAVING
UNIT PAVING
LIMESTONE SCREENINGS WALKWAY
PEA GRAVEL
SOD
ARTIFICIAL TURF

FURNISHINGS
BIKE RACKS
LIGHTING (REFER TO ELECTRICAL DWGS)
POLE LIGHT
BOLLARD LIGHT
WALL PACK

DETAIL KEY
1 L400
DETAIL #
SHEET #

REVISIONS

No.	Description	Date
1	Issued for SPA #1	Jul. 31/26

CITY APPROVAL STAMP

NAK design strategies
213 STERLING ROAD, SUITE 211, TORONTO, ON M6R 2B2 CANADA
T 416.340.8700 F 416.340.7100 NAKDESIGNSTRATEGIES.COM


PROJECT
GRAYDON BANNING
MODULAR MIDRISE
Oakville, Ontario

OWNER
Mattamy Homes

TITLE
LAYOUT & SURFACING
PLAN

DATE: MAR.26
SCALE: 1:300
DRAWN: GG
CHECKED: PD
JOB NO.: 26-065

SHEET
L100

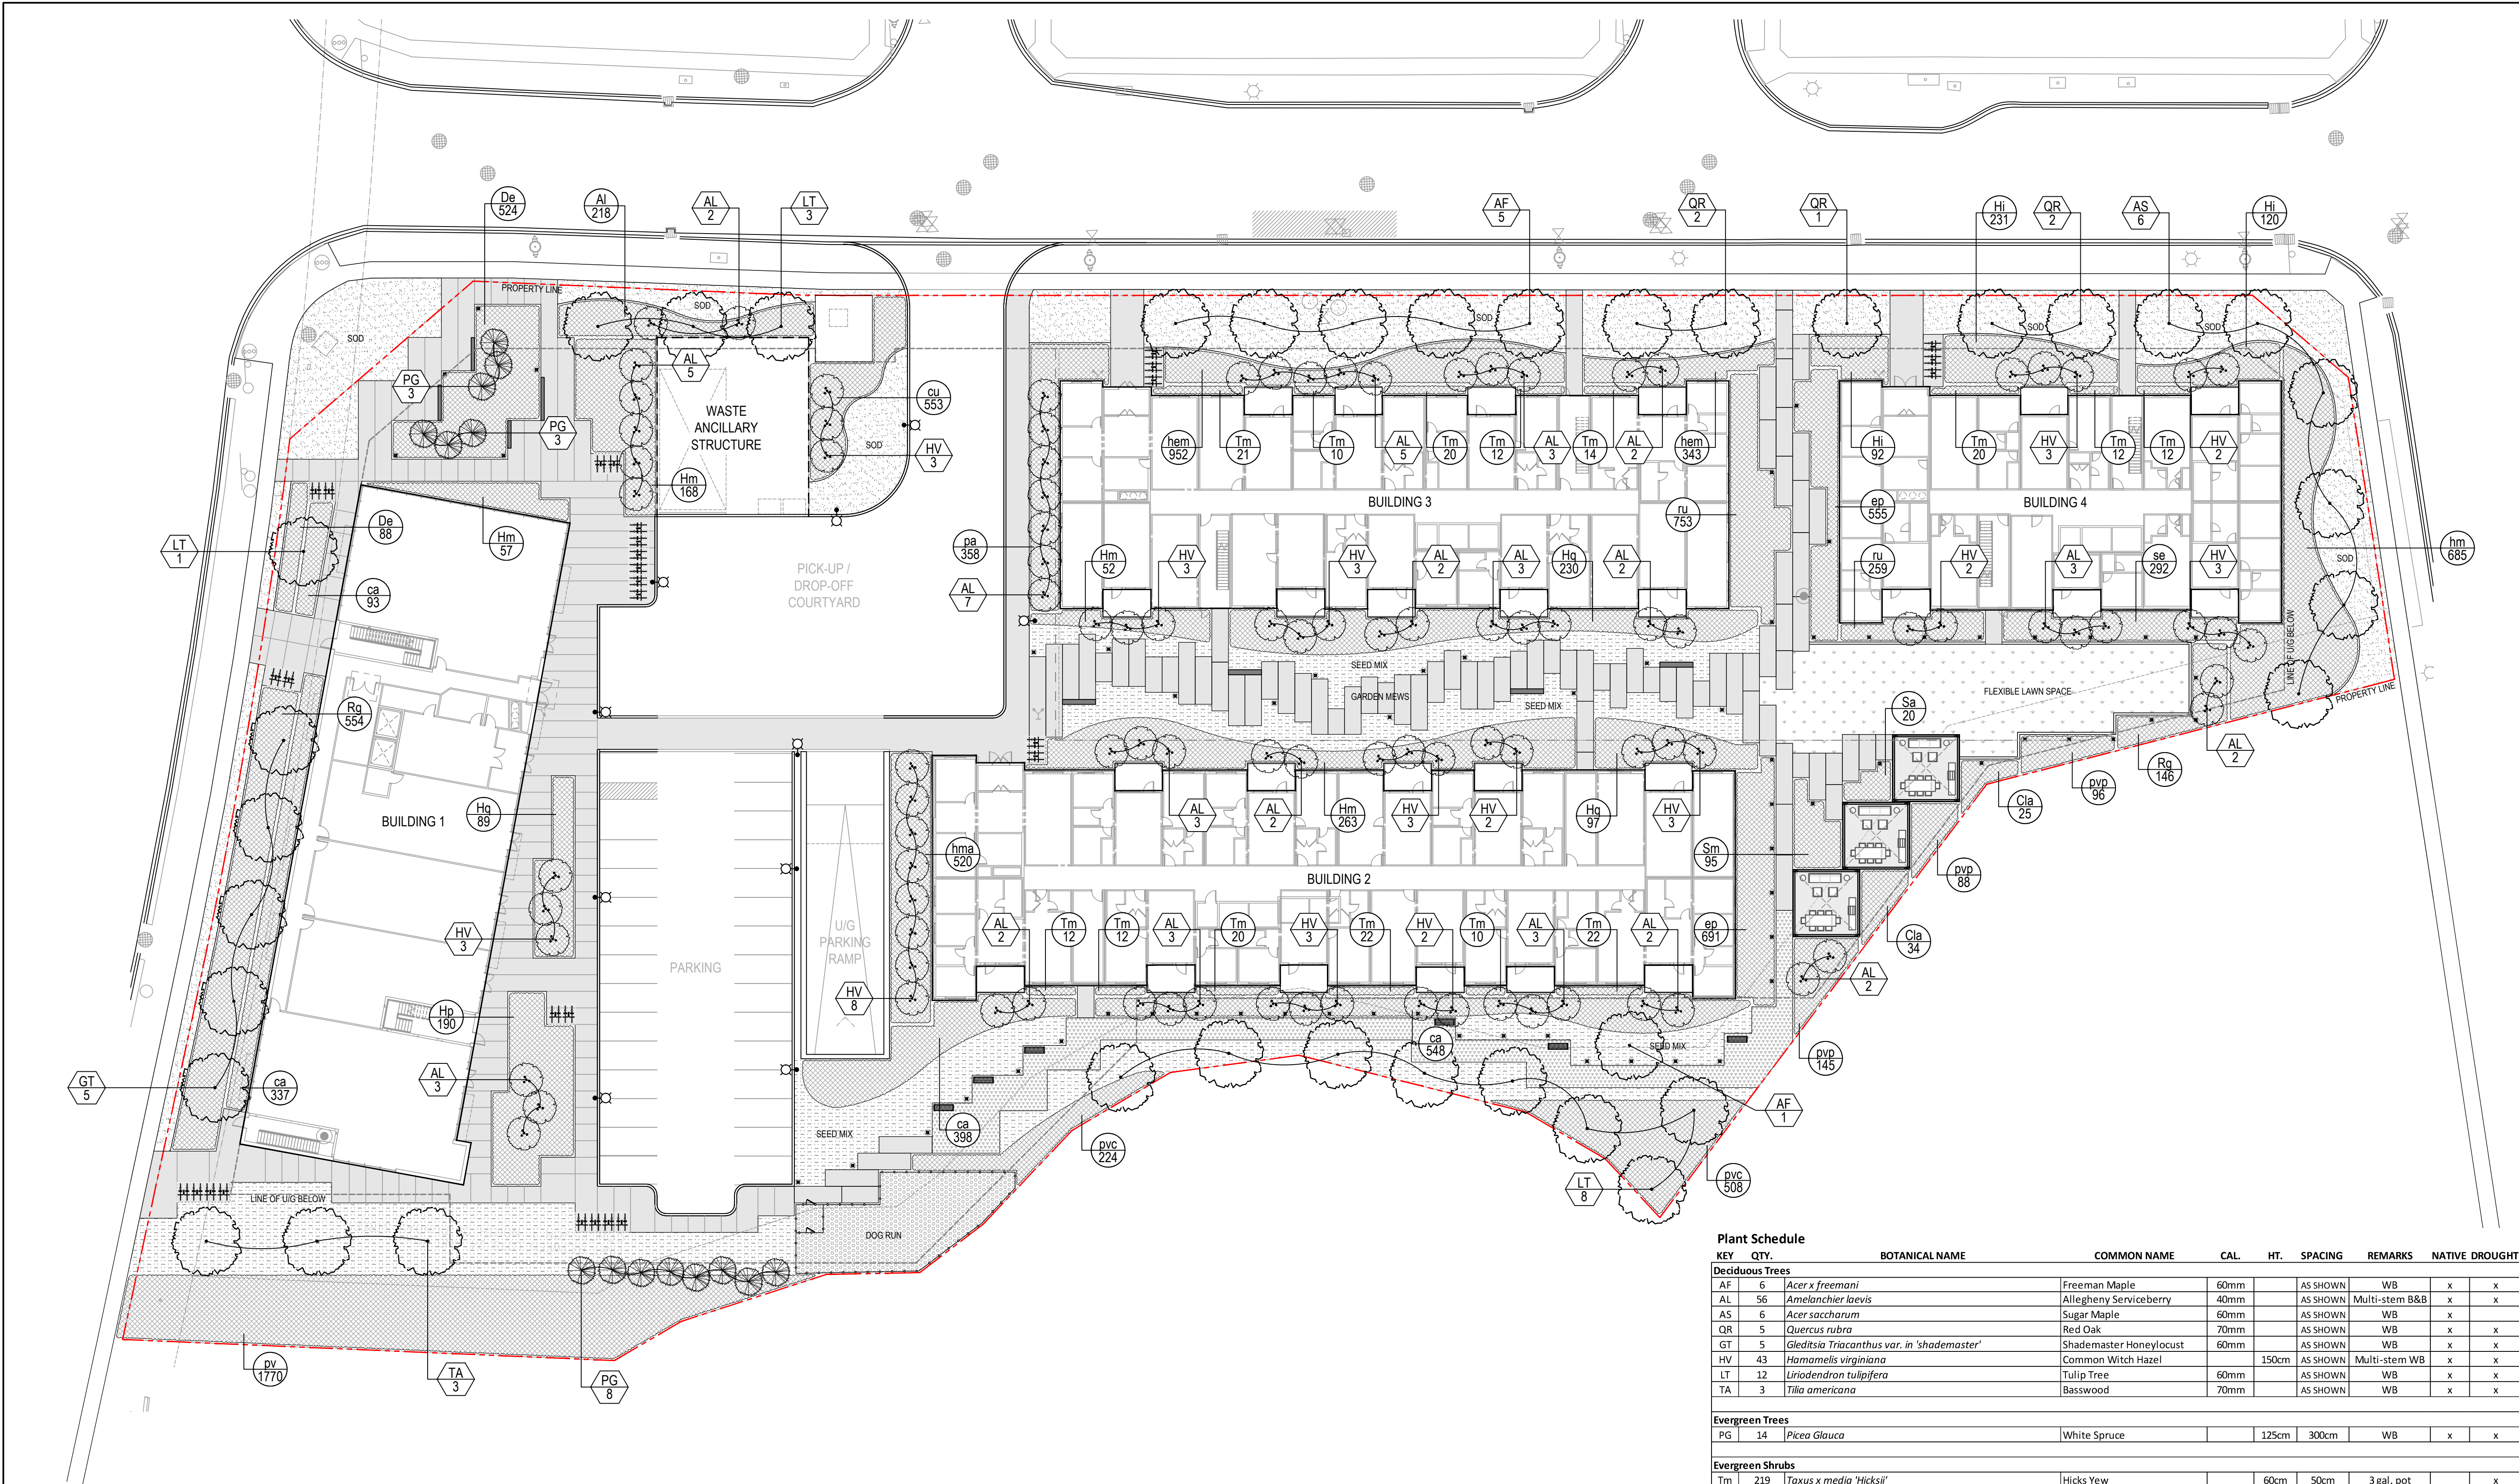

Plant Schedule		KEY	QTY.	BOTANICAL NAME	COMMON NAME	CAL.	HT.	SPACING	REMARKS	NATIVE	DROUGHT
Deciduous Trees											
AF	6	<i>Acer x freemani</i>		Freeman Maple		60mm		AS SHOWN	WB	x	x
AL	56	<i>Amelanchier laevis</i>		Allegheny Serviceberry		40mm		AS SHOWN	Multi-stem B&B	x	x
AS	6	<i>Acer saccharum</i>		Sugar Maple		60mm		AS SHOWN	WB	x	
QR	5	<i>Quercus rubra</i>		Red Oak		70mm		AS SHOWN	WB	x	x
GT	5	<i>Gleditsia Triacanthus var. in 'shademaster'</i>		Shademaster Honeylocust		60mm		AS SHOWN	WB	x	x
HV	43	<i>Hamelis virginiana</i>		Common Witch Hazel		150cm		AS SHOWN	Multi-stem WB	x	x
LT	12	<i>Liriodendron tulipifera</i>		Tulip Tree		60mm		AS SHOWN	WB	x	x
TA	3	<i>Tilia americana</i>		Basswood		70mm		AS SHOWN	WB	x	x
Evergreen Trees											
PG	14	<i>Picea Glauca</i>		White Spruce			125cm	300cm	WB	x	x
Evergreen Shrubs											
Tm	219	<i>Taxus x media 'Hicksii'</i>		Hicks Yew			60cm	50cm	3 gal. pot		x
Deciduous Shrubs											
Al	218	<i>Aronia x 'Low Scape Mound'</i>		Low Scape Mound Chokeberry		60cm	60cm	3 gal. pot			x
Cla	59	<i>Clethra alnifolia</i>		Summersweet		60cm	80cm	3 gal. pot			
De	612	<i>Deutzia x 'Yuki Cherry Blossom'</i>		Yuki Deutzia		60cm	80cm	3 gal. pot			
Hi	443	<i>Hypericum Inodorum</i>		St. John's Wort		60cm	80cm	3 gal. pot			x
Hm	540	<i>Hydrangea Macrophylla 'Endless Summer'</i>		Endless Summer Hydrangea		60cm	80cm	3 gal. pot			
Hp	190	<i>Hydrangea paniculata 'Bomshell'</i>		Bomshell Hydrangea		60cm	80cm	3 gal. pot			
Hq	416	<i>Hydrangea Quercifolia 'Munchkin'</i>		Dwarf Oakleaf Hydrangea		60cm	80cm	3 gal. pot			
Rg	700	<i>Rhus aromatica 'Gro-low'</i>		Gro-low Sumac		60cm	80cm	3 gal. pot			x
Sa	20	<i>Symphoricarpos Albus</i>		Snowberry		60cm	80cm	3 gal. pot		x	x
Sm	95	<i>Syringa meyeri 'Palbin'</i>		Dwarf Korean Lilac		60cm	60cm	3 gal. pot			x
Groundcover, Perennials & Ornamental Grasses											
ca	1376	<i>Calamagrostis acutiflora</i>		Karl Foerster			50cm	60cm	2 gal. pot	x	x
cu	553	<i>Coreopsis Uptick Cream</i>		Uptick Cream Tickseed			30cm	30cm	1 gal. pot		
ep	1246	<i>Echinacea pallida</i>		Pale Purple Coneflower			30cm	30cm	1 gal. pot	x	x
hem	1295	<i>Hemerocallis 'Stella de Oro'</i>		Stella de Oro Daylily			50cm	30cm	1 gal. pot		
hm	685	<i>Hosta 'Minuteman'</i>		Minuteman Hosta			30cm	50cm	2 gal. pot		x
hma	520	<i>Hakonechloa macra</i>		Japanese Forest Grass			40cm	40 cm	2 gal. pot		x
pa	358	<i>Pennisetum alopecuroides 'Harmelin'</i>		Dwarf Fountain Grass			50cm	50cm	2 gal. pot		x
pvc	1770	<i>Panicum Virgatum 'Cheyenne Sky'</i>		Cheyenne Sky Switch Grass			50cm	50cm	1 gal. pot		x
pvc	732	<i>Panicum Virgatum 'Cape Breeze'</i>		Cape Breeze Switch Grass			50cm	50cm	1 gal. pot		x
pvc	329	<i>Panicum Virgatum 'Prairie Sky'</i>		Prairie Sky Switch Grass			50cm	60cm	1 gal. pot		
ru	1012	<i>Rudbeckia hirta</i>		Black-eyed Susan			50cm	30cm	1 gal. pot	x	x
se	292	<i>Sedum x 'Abbeydore'</i>		Autmun Stonecrop			45cm	40cm	2 gal. pot		x

CONTRACTOR SHALL CHECK ALL DIMENSIONS ON THE WORK AND REPORT ANY DISCREPANCY TO THE LANDSCAPE ARCHITECT BEFORE PROCEEDING. ALL DRAWINGS AND SPECIFICATIONS ARE THE PROPERTY OF THE LANDSCAPE ARCHITECT AND MUST BE RETURNED AT THE COMPLETION OF THE WORK. THIS DRAWING IS NOT TO BE USED FOR CONSTRUCTION UNTIL SIGNED BY THE LANDSCAPE ARCHITECT.

KEY MAP

LEGEND

PROPERTY LINE

LIMIT OF STRUCTURAL SLAB

PLANTING

PROPOSED DECIDUOUS TREE

PROPOSED MULTI-STEM TREE

PROPOSED CONIFEROUS TREE

PLANTING BED

MEADOW SEED MIX

SURFACES

CONCRETE PAVING

UNIT PAVING

LIMESTONE SCREENINGS WALKWAY

PEA GRAVEL

SOD

ARTIFICIAL TURF

PLANTING KEYS

TREE SPECIES QTY.

SHRUB / PERENNIAL SPECIES QTY.

REVISIONS

1 Issued for SPA #1 Jul. 31/26

No. Description Date

CITY APPROVAL STAMP

ASSOCIATION OF LANDSCAPE ARCHITECTS

MEMBER

NAK design strategies

213 STERLING ROAD, SUITE 211, TORONTO, ON M8R 2B2 CANADA

T 416.340.8700 F 416.340.7100 NAKDESIGNSTRATEGIES.COM

PROJECT

GRAYDON BANNING

MODULAR MIDRISE

Oakville, Ontario

OWNER

Mattamy Homes

TITLE

PLANTING PLAN

DATE: MAR.26

SCALE: 1:300

DRAWN: GG

CHECKED: PD

JOB NO.: 26-065

SHEET

L101