

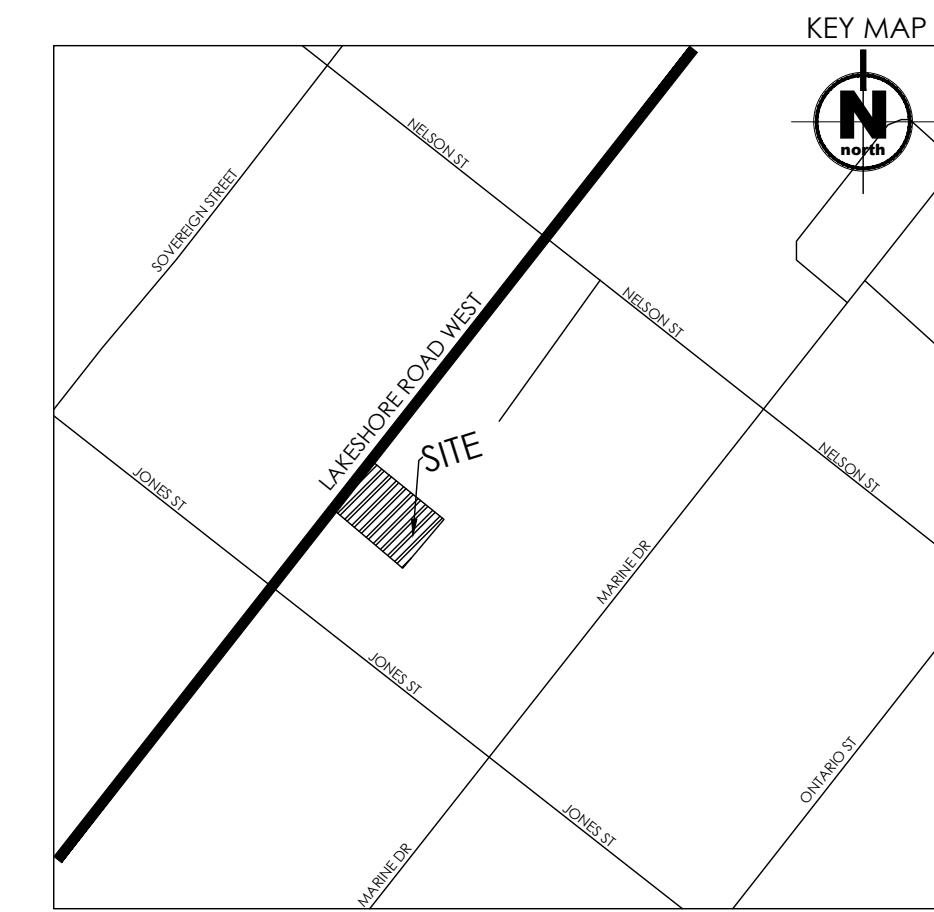
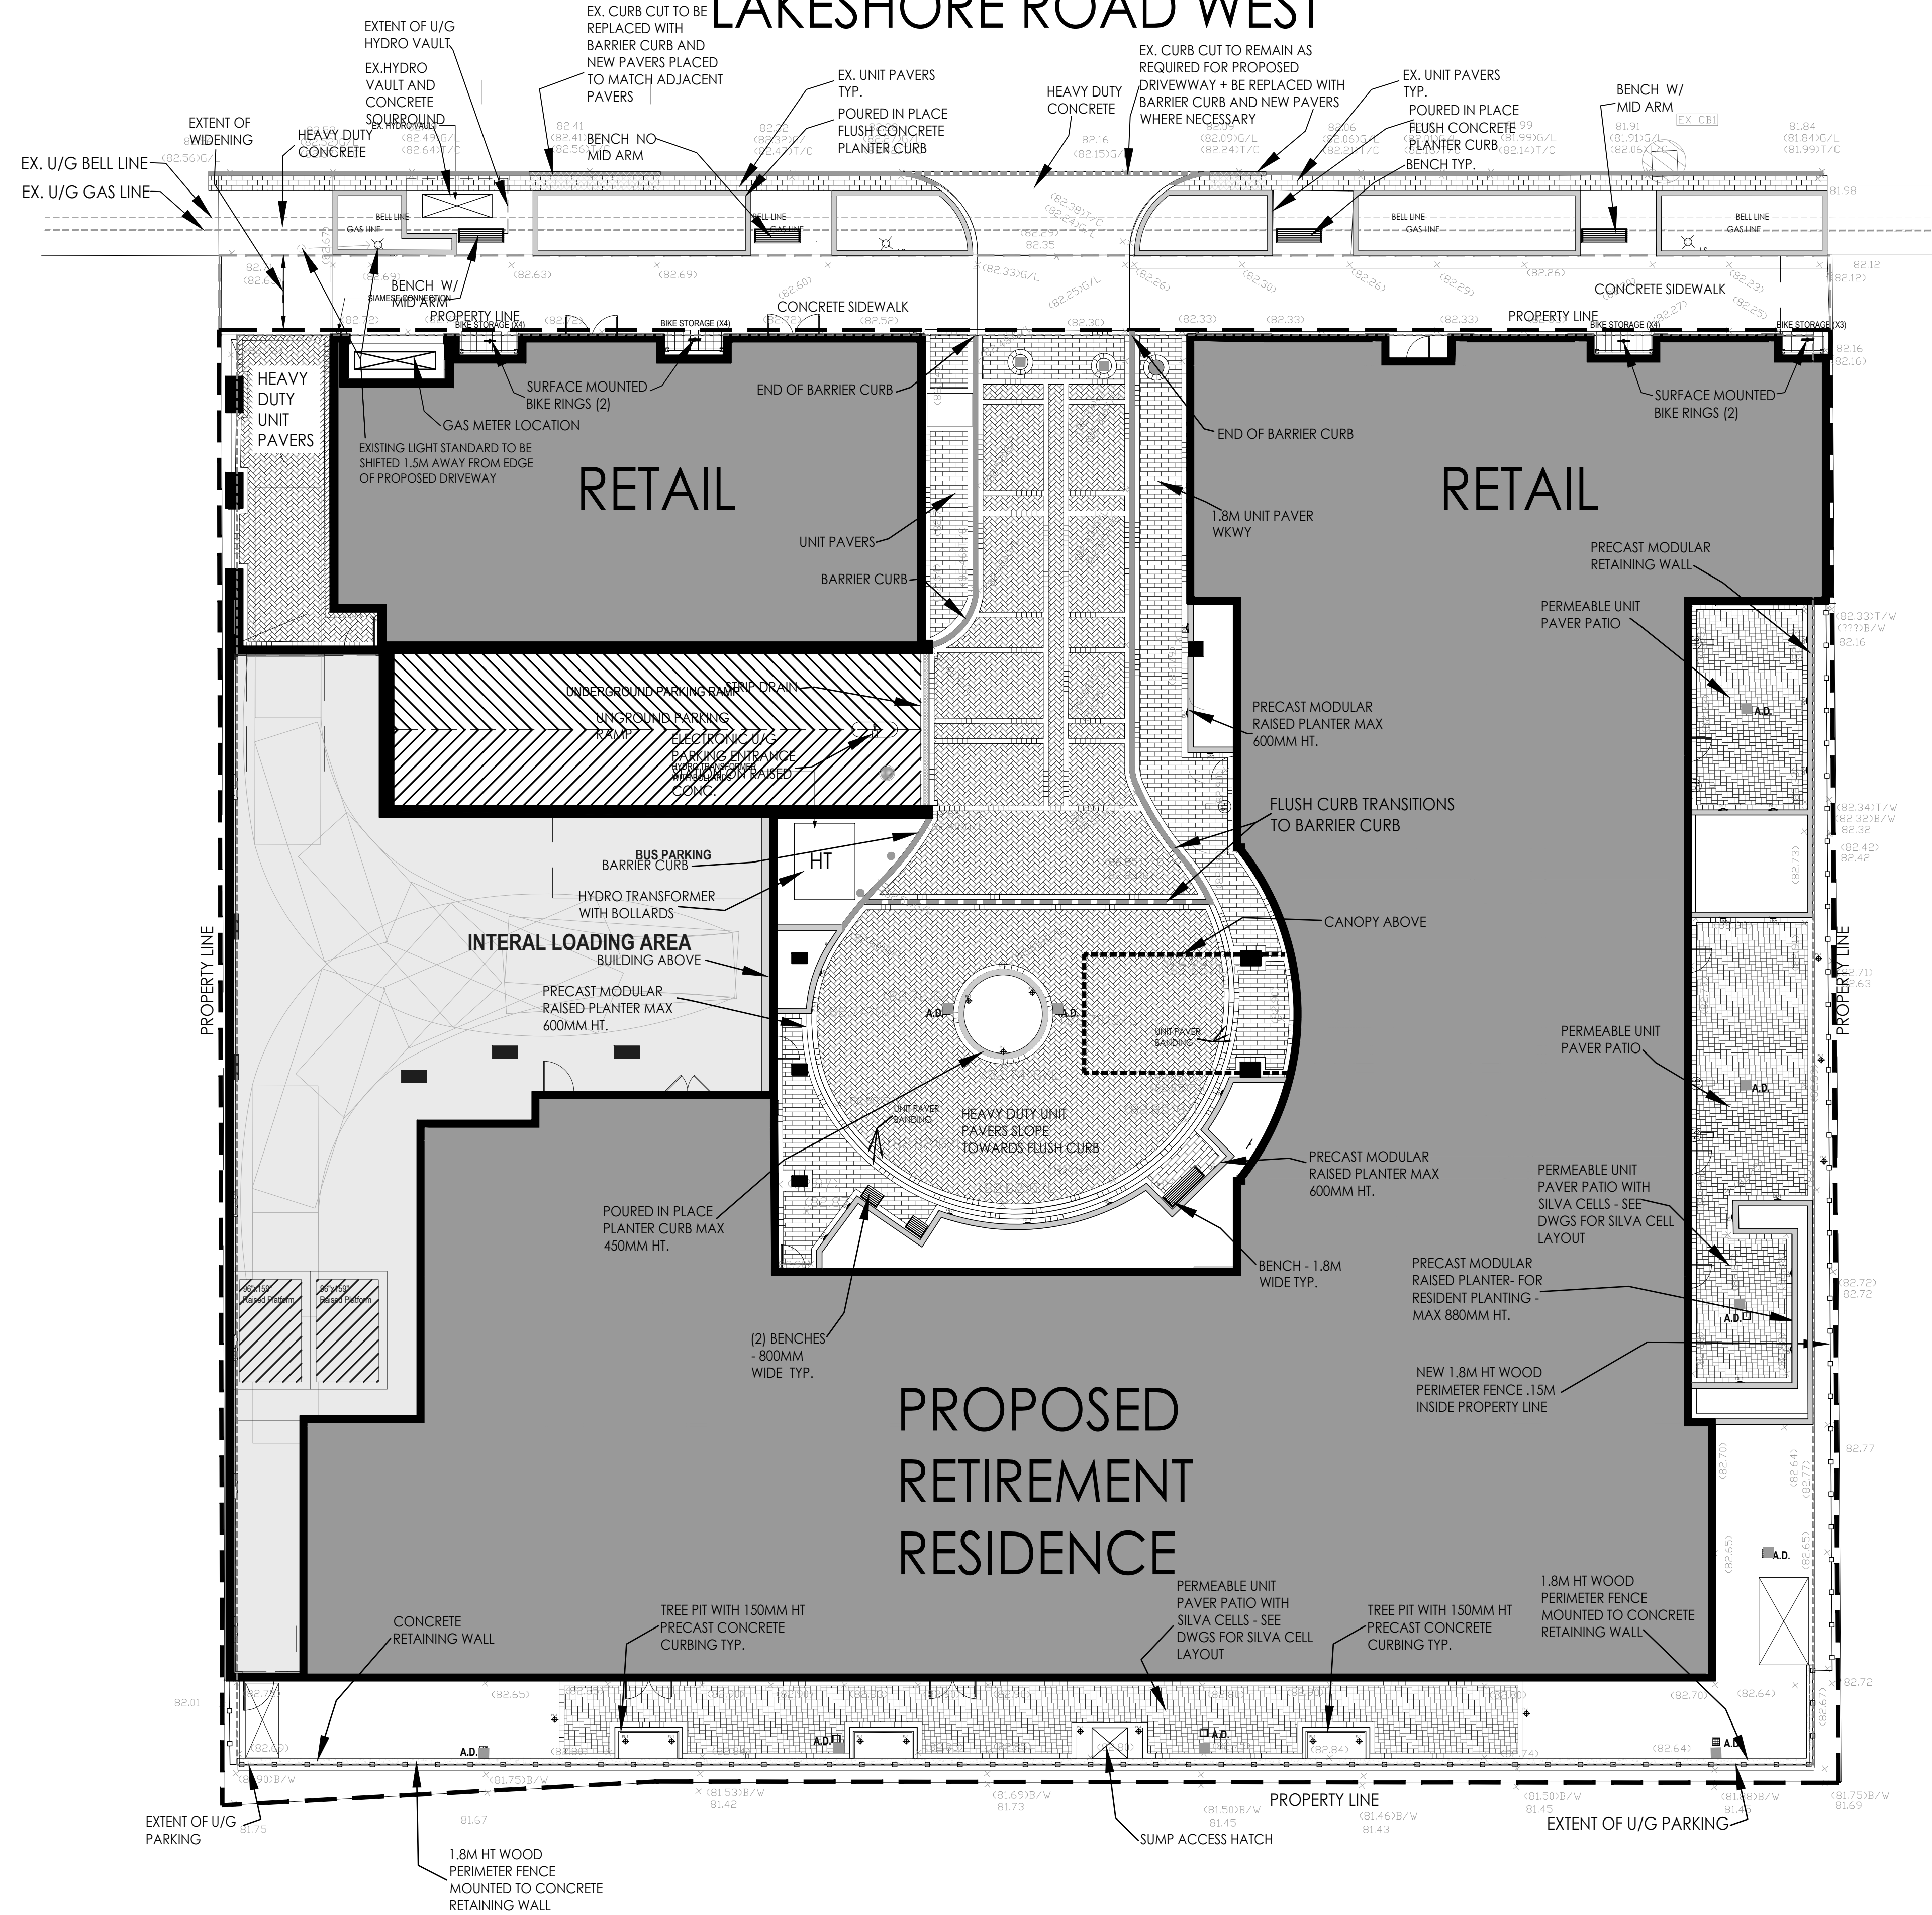


# LAKESHORE ROAD WEST

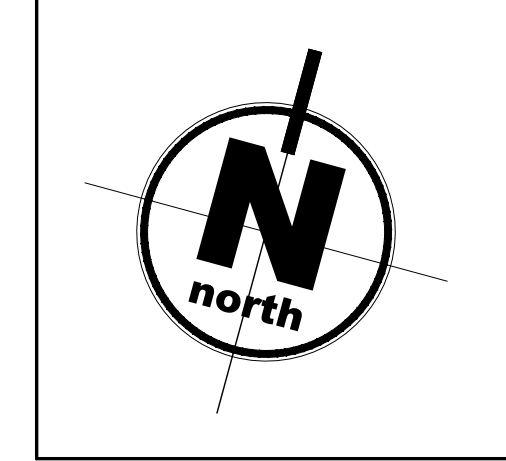

ALL DRAWINGS ARE THE PROPERTY OF THE LANDSCAPE ARCHITECT AND MUST BE RETURNED UPON REQUEST. THE CONTRACTOR SHALL CHECK ALL DIMENSIONS, MATERIALS AND NOTES AND REPORT ANY DISCREPANCIES TO THE LANDSCAPE ARCHITECT BEFORE PROCEEDING WITH THE WORK.  
**DO NOT SCALE DRAWINGS**

 

**SUCCESSION DEVELOPMENT CORPORATION**  
 PROPOSED  
**6 STOREY RETIREMENT RESIDENCE**  
 2380 LAKESHORE ROAD WEST, OAKVILLE ONTARIO

**HARDSCAPE PLAN**  
 SCALE: 1:150  
 DATE: 11.19.2018  
 DRAWN: AV  
**180443**  
 project number  
**L-0X**