


LEGEND

- CONIFEROUS/DECIDUOUS SHRUBS
- PERENNIALS
- PROPOSED DECIDUOUS TREE
- STANDARD OR HEAVY DUTY UNIT PAVERS
- PLANT KEY


LAKESHORE ROAD WEST

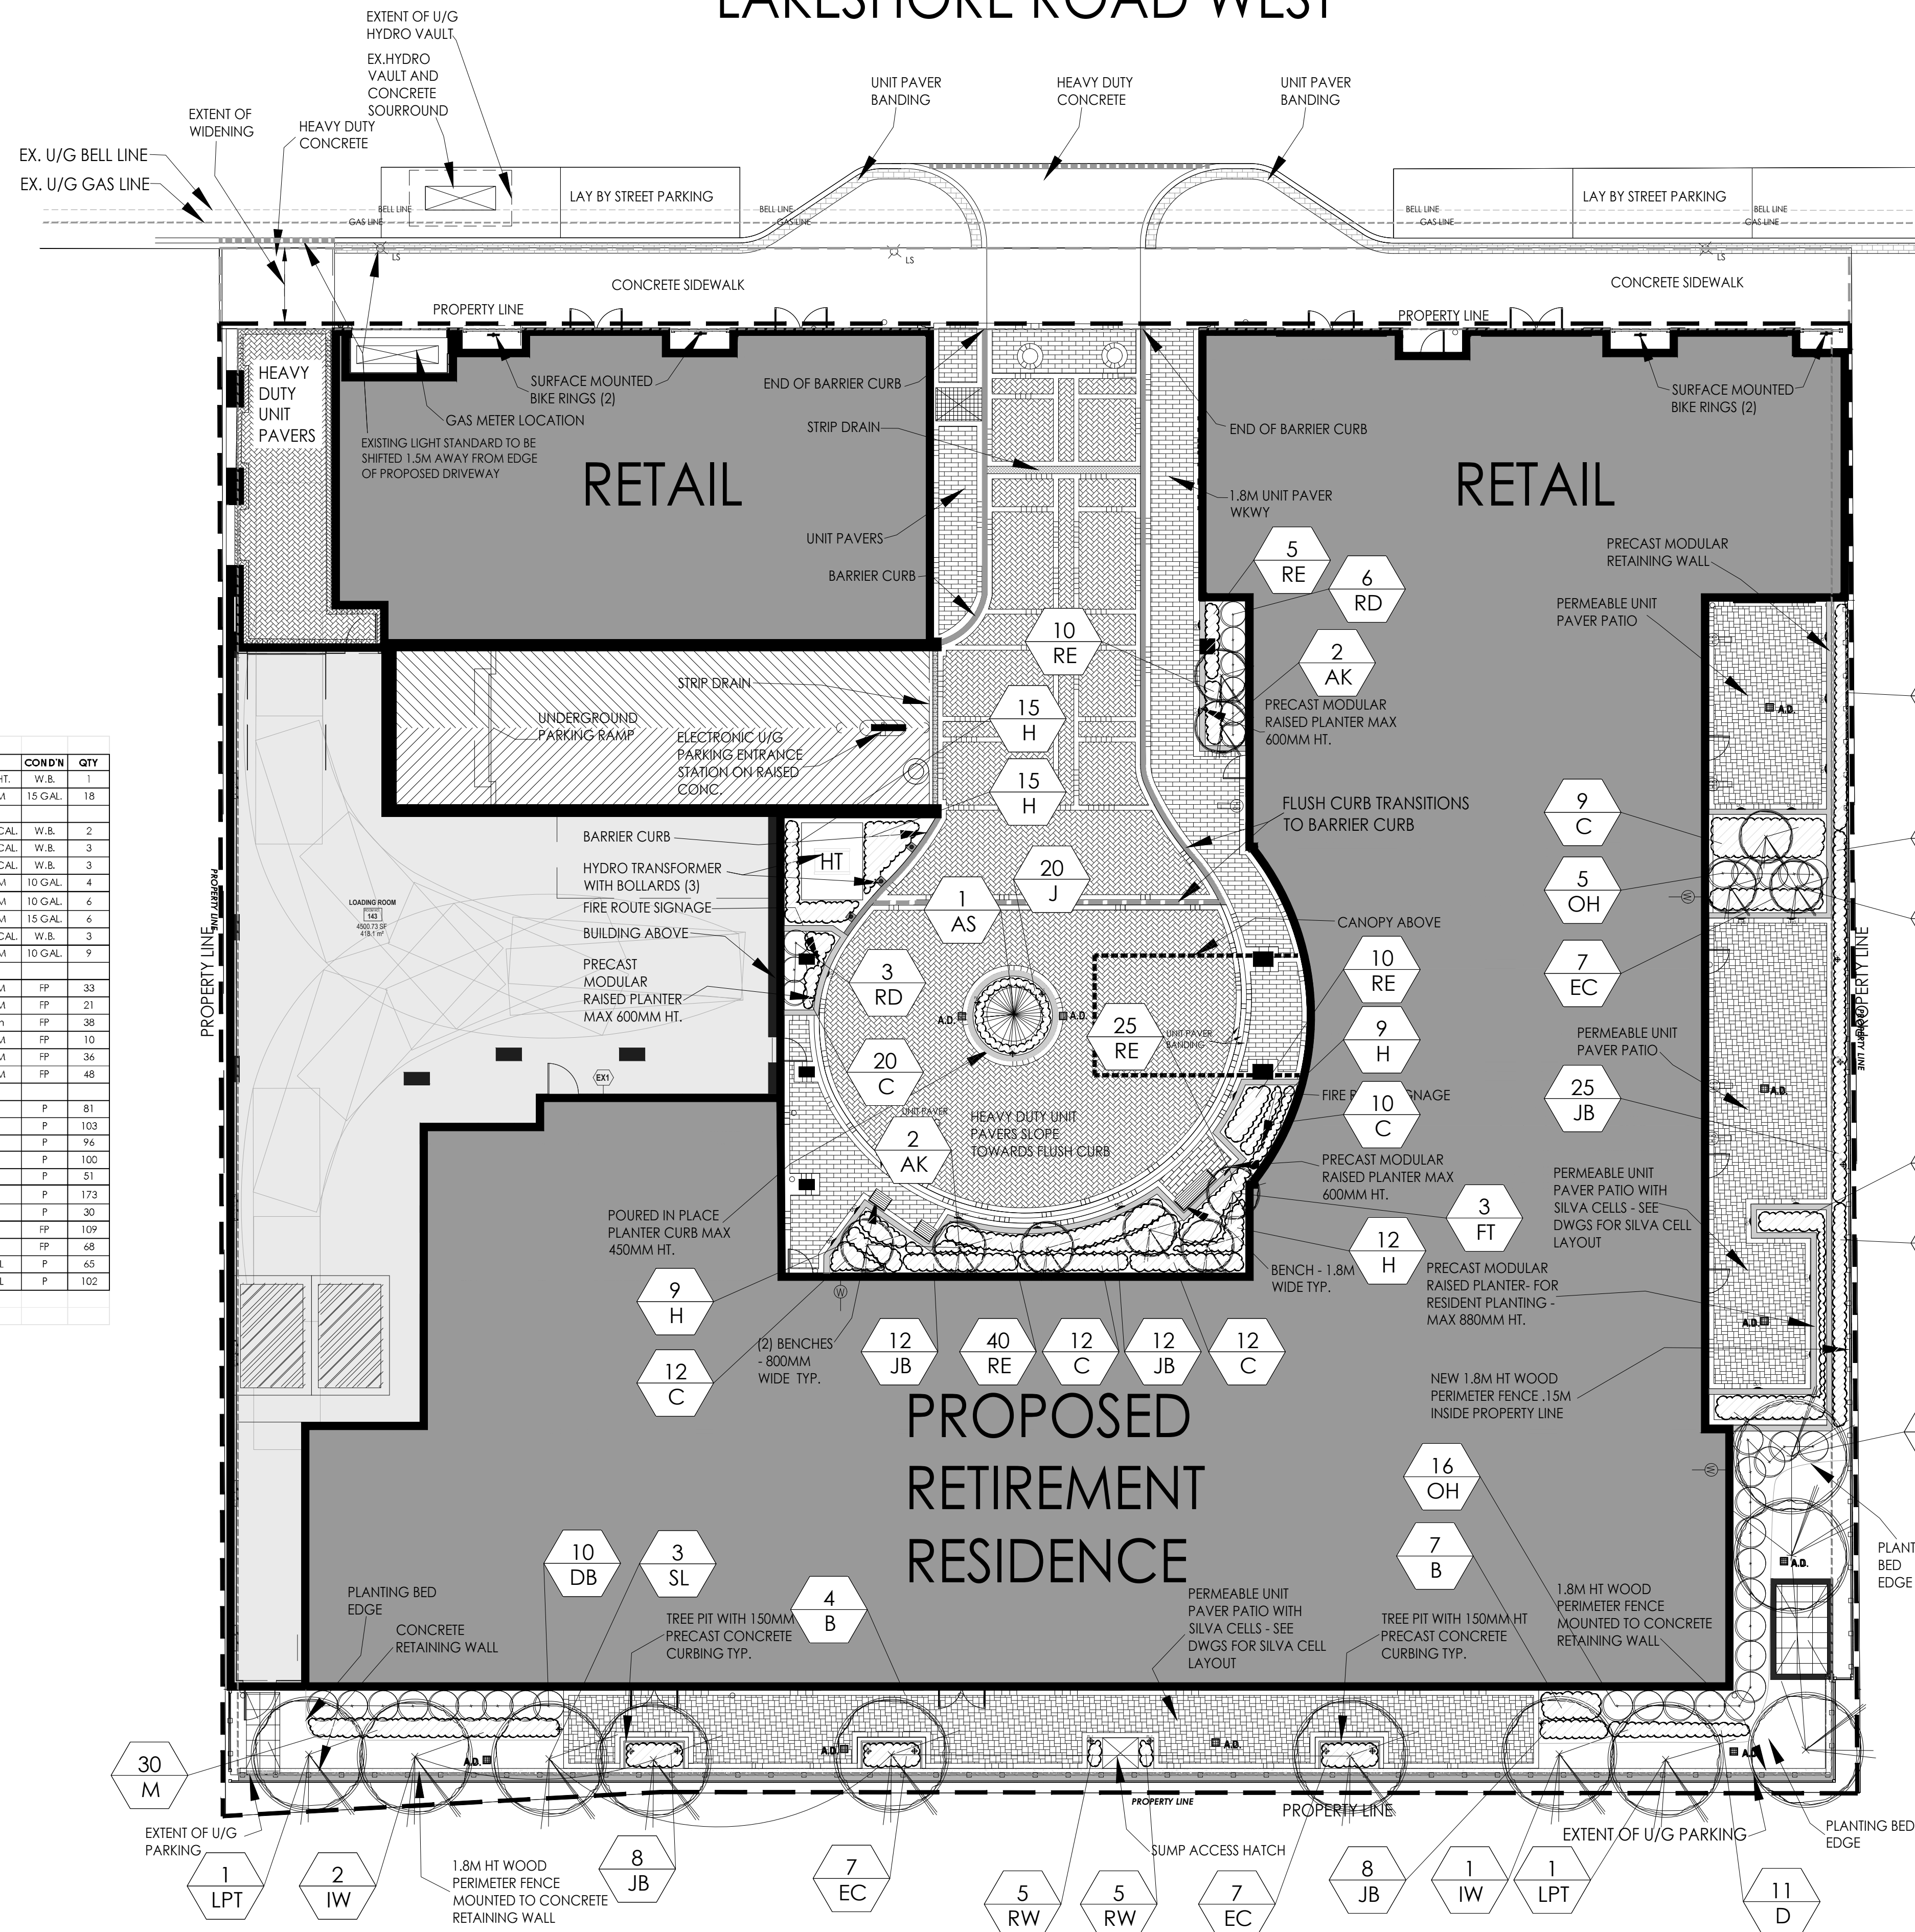


KEY	BOTANICAL NAME	COMMON NAME	SIZE	COND'N	QTY
AS	PICEA ABIES 'ACROCONA'	ACROCONA SPRUCE	3.5 M HT.	W.B.	1
TO	THUJA OCCIDENTALIS 'EMERALD'	EMERALD CEDAR	150CM	15 GAL.	18
LPT	LIRIODENDRON TULIPIFERA	LONDON PLANE TREE	40 MM CAL.	W.B.	2
SL	GLEDISIA TRIACANTHOS 'STREET KEEPER'	STREET KEEPER HONEYLOCUST	40 MM CAL.	W.B.	3
IW	AESCULUS X CARNEA 'BRIOTIF'	RED HORSE CHESTNUT	40 MM CAL.	W.B.	3
AK	ACER PALMATUM 'KATSURA'	KATSURA JAPANESE MAPLE	150CM	10 GAL.	4
FT	CHIONANTHUS VIRGINICUS	FRINGETREE	150CM	10 GAL.	6
MS	MAGNOLIA X SUSAN	SUSAN MAGNOLIA	150CM	15 GAL.	6
TA	TILIA CORDATA	LITTLE LEAF LINDEN	60 MM CAL.	W.B.	3
DCH	CARPINUS BETULUS 'COLUMNARIS NANA'	DWARF COLUMNAR HORNBEAM	120CM	10 GAL.	9
RD	CORNUS STOLONIFERA	RED OSIER DOGWOOD	40 CM	FP	33
OH	HYDRANGEA QUERCIFOLIA	OAK LEAF HYDRANGEA	40 CM	FP	21
MO	PHILADELPHUS CORONARIUS 'AUREUS'	GOLDEN MOCK ORANGE	40 cm	FP	38
DB	EUONYMUS ALATUS COMPACTUS	DWARF BURNING BUSH	40 CM	FP	10
CY	TAXUS CANADENSIS	CANADIAN YEW	40 CM	FP	36
YD	CORNUS SERICEA FLAVIRMEA	YELLOW TWIG DOGWOOD	40 CM	FP	48
B	HOSTA FOTUNE 'PATRIOT'	HOSTA 'PATRIOT'	2yr	P	81
C	ECHINACEA PURPUREA 'KIM'S KNEE HIGH'	PURPLE CONE FLOWER 'KIM'S KNEE HIGH'	2yr	P	103
D	HAKONECHLOA MACRA AUREOLA	GOLDEN VARIEGATED HAKONE GRASS	2yr	P	96
H	GERANIUM PSILOSTEMON 'ROZANNE'	ROZANNE GERANIUM	2yr	P	100
J	SPOROBIUS CRYPTANDRUS	SAND DROPSIED	2yr	P	51
RE	RUDEBECKIA HIRTA	BLACK EYED SUSAN	2YR	P	173
M	CAREX ELATA BOWLES GOLDEN'	BOWLES GOLDEN SEDGE	2yr	P	30
JB	IMPATIENS CYLINDRICA 'WURRA'	JAPANESE BLOODGRASS	2YR	FP	109
EC	HEMEROCALLIS 'ELEGANT CANDY'	ELEGANT CANDY DAYLILY	2YR	FP	68
BB	SCHIZACHYRIUM SCOPARIUM 'BLAZE'	BLAZE LITTLE BLUESTEM	2 GAL.	P	65
RW	HAKONECHLOA MACRA BENI-KAZE	RED WIND FOREST GRASS	2 GAL.	P	102

WILK ASSOCIATES
LANDSCAPE ARCHITECTURE LTD
 P.O. BOX 142
 1496 SAFARI ROAD
 MISSISSAUGA ON L4V 1V0
 T: 905-609-9488
 www.wilkassoc.com

ALL DRAWINGS ARE THE PROPERTY OF WILK ASSOCIATES. THE USER MUST RETURN TO ARCHITECT UPON REQUEST. THE CONTRACTOR SHALL CHECK ALL DIMENSIONS, SPECIFICATIONS AND NOTES AND REPORT ANY DISCREPANCIES TO THE LANDSCAPE ARCHITECT BEFORE PROCEEDING WITH THE WORK.
DO NOT SCALE DRAWINGS

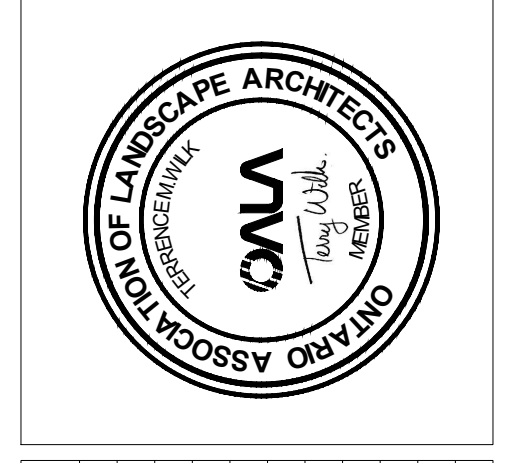

No.	Date	Revisions
11	OCT 16, 2020	REVISED AS PER COMMENTS
12	NOV 30, 2020	ISSUED FOR BUILDING PERMIT
13	MAY 13, 2022	ISSUED FOR F.F.S.T
14	MAR 24, 2023	ISSUED FOR CLIENT REVIEW
15	JULY 7, 2023	ISSUED FOR OPA/BA SUBMISSION
16	OCT 27, 2023	ISSUED PROGRESS SET
17	OCT 31, 2023	ISSUED FOR IFA

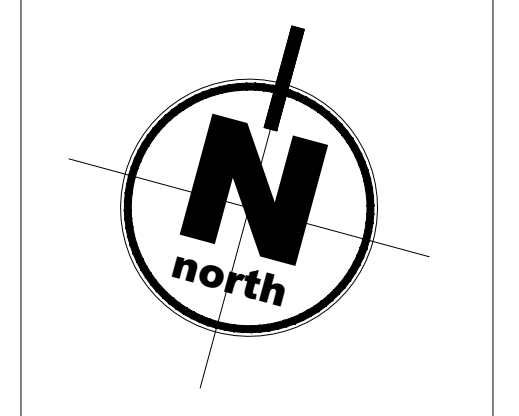

SUCCESSION DEVELOPMENT CORPORATION
 PROPOSED
6 STOREY RETIREMENT RESIDENCE
 2380 LAKESHORE ROAD WEST, OAKVILLE ONTARIO

LANDSCAPE PLANTING PLAN
 SCALE: 1:150
 DATE: MAY 7, 2018
 DRAWN: AW
 PROJECT NUMBER: 180443
L-01

NOTE:
 BASE INFORMATION PROVIDED MICHAEL SPAZIANI ARCHITECT INC.
 CIVIL INFORMATION PROVIDED BY THE ODAN/DETECH GROUP INC.
 SURVEY INFORMATION PROVIDED BY CUNNINGHAM MCCONNELL LIMITED ONTARIO LAND SURVEYORS
 SITE ELECTRICAL INFORMATION PROVIDED BY DEI CONSULTING ENGINEERS INC.
 PLANNING CONSULTANT GLEN SCHNARR & ASSOCIATES INC.
 WILK ASSOCIATES LANDSCAPE ARCHITECTURE INC. IS IN NO WAY RESPONSIBLE FOR INFORMATION PROVIDED BY THE AFOREMENTIONED CONSULTANTS