

CONTRACTOR MUST CHECK AND VERIFY ALL DIMENSIONS AND JOB CONDITIONS BEFORE PROCEEDING WITH WORK.
 ALL DRAWINGS MAY BE SUBJECT TO CHANGE DUE TO COMMENTS FROM MUNICIPAL DEPARTMENTS AND OTHER AGENCIES WITH AUTHORITY.
 ALL DRAWINGS AND SPECIFICATIONS ARE THE PROPERTY OF THE ARCHITECTS AND MUST BE RETURNED AT THE COMPLETION OF THE WORK.
 THE CONTRACTOR WORKING FROM DRAWINGS NOT SPECIFICALLY MARKED FOR CONSTRUCTION MUST ASSUME FULL RESPONSIBILITY AND BEAR COSTS FOR ANY CORRECTIONS OR DAMAGES RESULTING FROM HIS OR HER WORK.

KEY TO DETAIL LOCATION

No. _____ DETAIL NUMBER
 No. _____ DRAWING SHEET NUMBER

DRAWING SETS ISSUED	No.	DATE (DD.MM.YY)	BY
SURVEY UNDERLAY	1	16.10.2020	WH
0.25 V-BLOCK PARKING	2	20.10.2020	WH
SMALLER TRAFFIC TRIANGLE	3	05.01.2021	WH
CLIENT REVIEW	4	05.11.2021	WH
CLIENT REVIEW	5	05.19.2021	WH
SUBMISSION	6	06.24.2021	WH
SUBMISSION COMMENTS	7	10.04.2021	WH
SUBMISSION COMMENTS	8	11.01.2021	WH
CIVIL/ELECT COMMENTS	9	11.08.2021	WH
COMBINED SURVEYS/CL BOUNDARY	10	26.11.2021	WH
ADDED CIVIL BLOCK	11	07.01.2022	WH
GRADES ADDED TO ELEVATIONS	12	04.02.2022	WH

ALL PREVIOUS ISSUES OF THIS DRAWING ARE SUPERSEDED

REVISIONS TO DRAWING	No.	DATE (DD.MM.YY)	BY

BUILDING PERMIT NUMBER:
 NOT FOR CONSTRUCTION WITHOUT PERMIT

KNYMH
 ARCHITECTURE • SOLUTIONS

KNYMH INC.
 1006 SKYVIEW DRIVE • SUITE 101
 BURLINGTON, ONTARIO • L7P 0V1
 T 905.639.6595
 F 905.639.0394
 www.knymh.com info@knymh.com


ONTARIO ASSOCIATION OF ARCHITECTS
 PRZEMYSŁAW MYSZKOWSKI
 LICENCE 7984

RESIDENTIAL PROJECT
 1354 BRONTE ROAD
 OAKVILLE, ONTARIO

DRAWING SHEET TITLE:
UNDERGROUND PLAN

DRAWING SCALE:
 PROJECT NUMBER:
20041

DRAWN BY: _____ CHECKED BY: _____
 DRAWING VERSION:
 PLOT DATE:
 February 4, 2022
 DRAWING SHEET NUMBER:
UG1

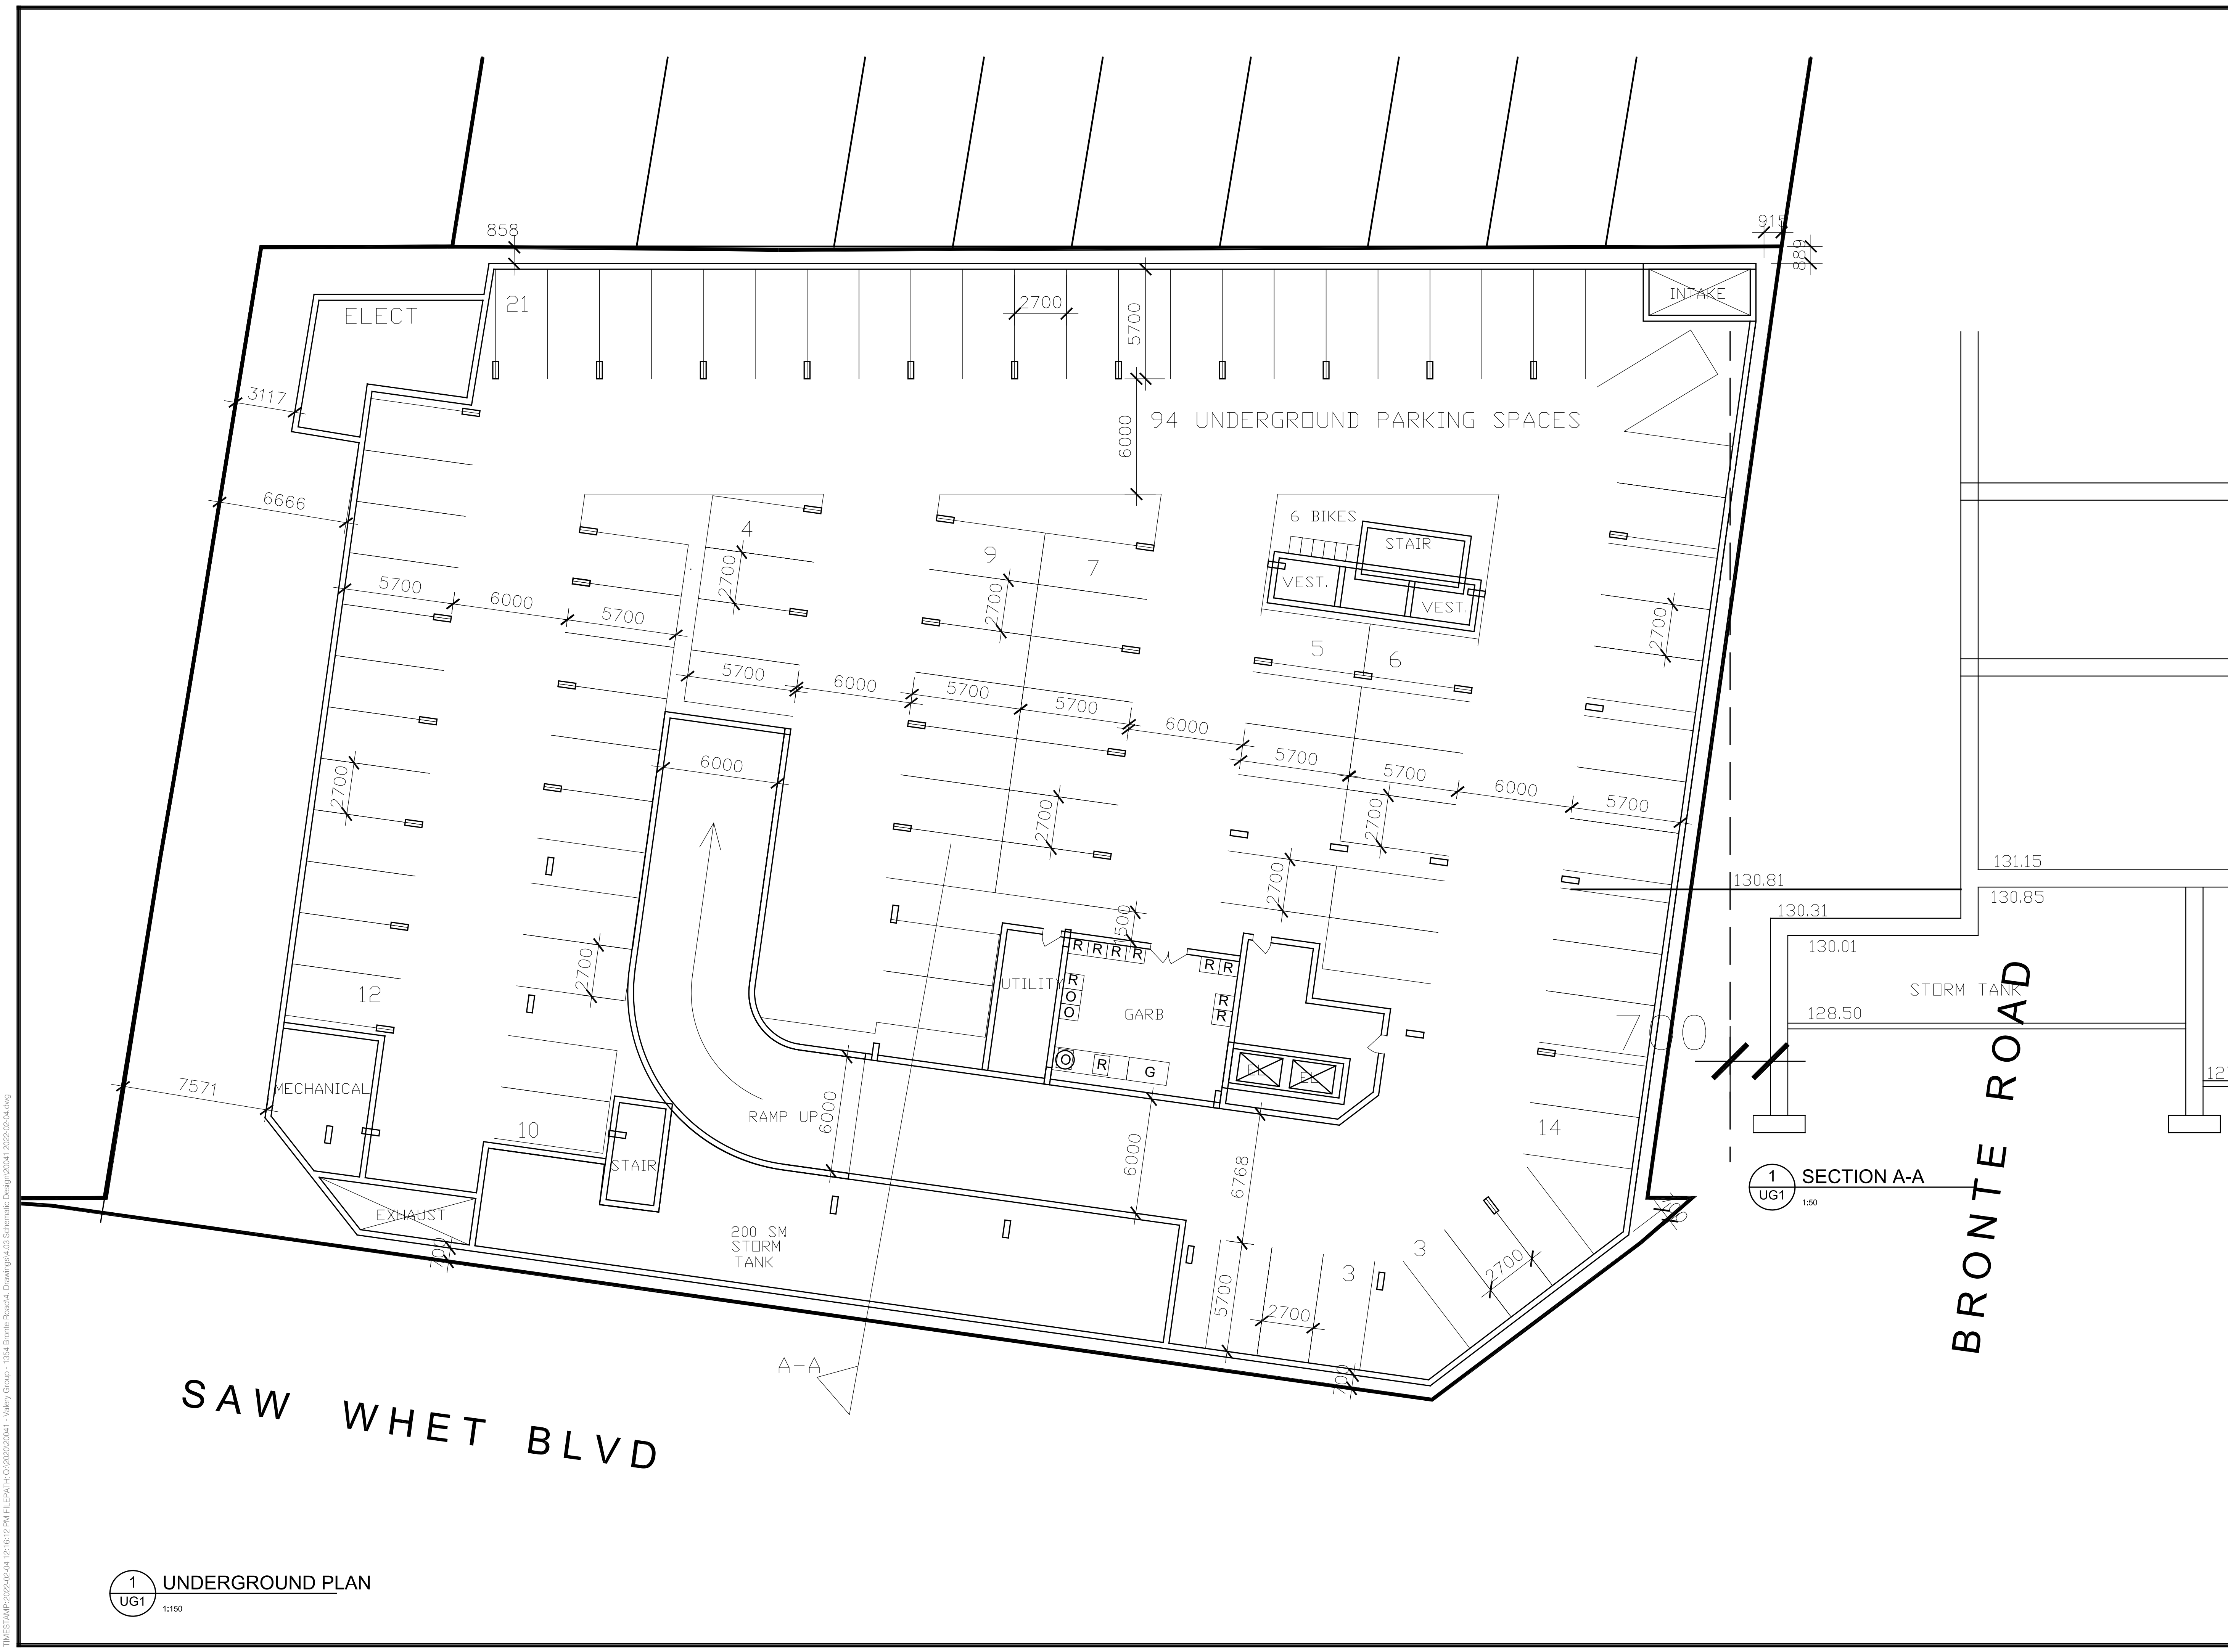

1 UNDERGROUND PLAN
 UG1 1:150

TIMESAMP:20220204 12:10:12 PM FILEPATH:C:\2022\20041 - Valley Group - 1054 Bronte Road - Drawing L03 Schematic Drawing\0001_20220204.dwg