


No.	Date	Description
1	Feb 9, 2022	Issued for SPA
2	Jun 10, 2022	Issued for Minor Zoning Variance
3	Jun 10, 2022	Re-issued for SPA

ISSUED

Site Plan Symbols Legend	
	Principal Entrance
	Building Entrance / Exit
	Fire Hydrant
	Catch Basin
	Man Hole
	Accessible Parking
	Courtesy / Limited Mobility and Congestion Parking
	Fire Access Route
	Raised Pedestrian Walkway
	Light Fixture
	Slanewise Connection

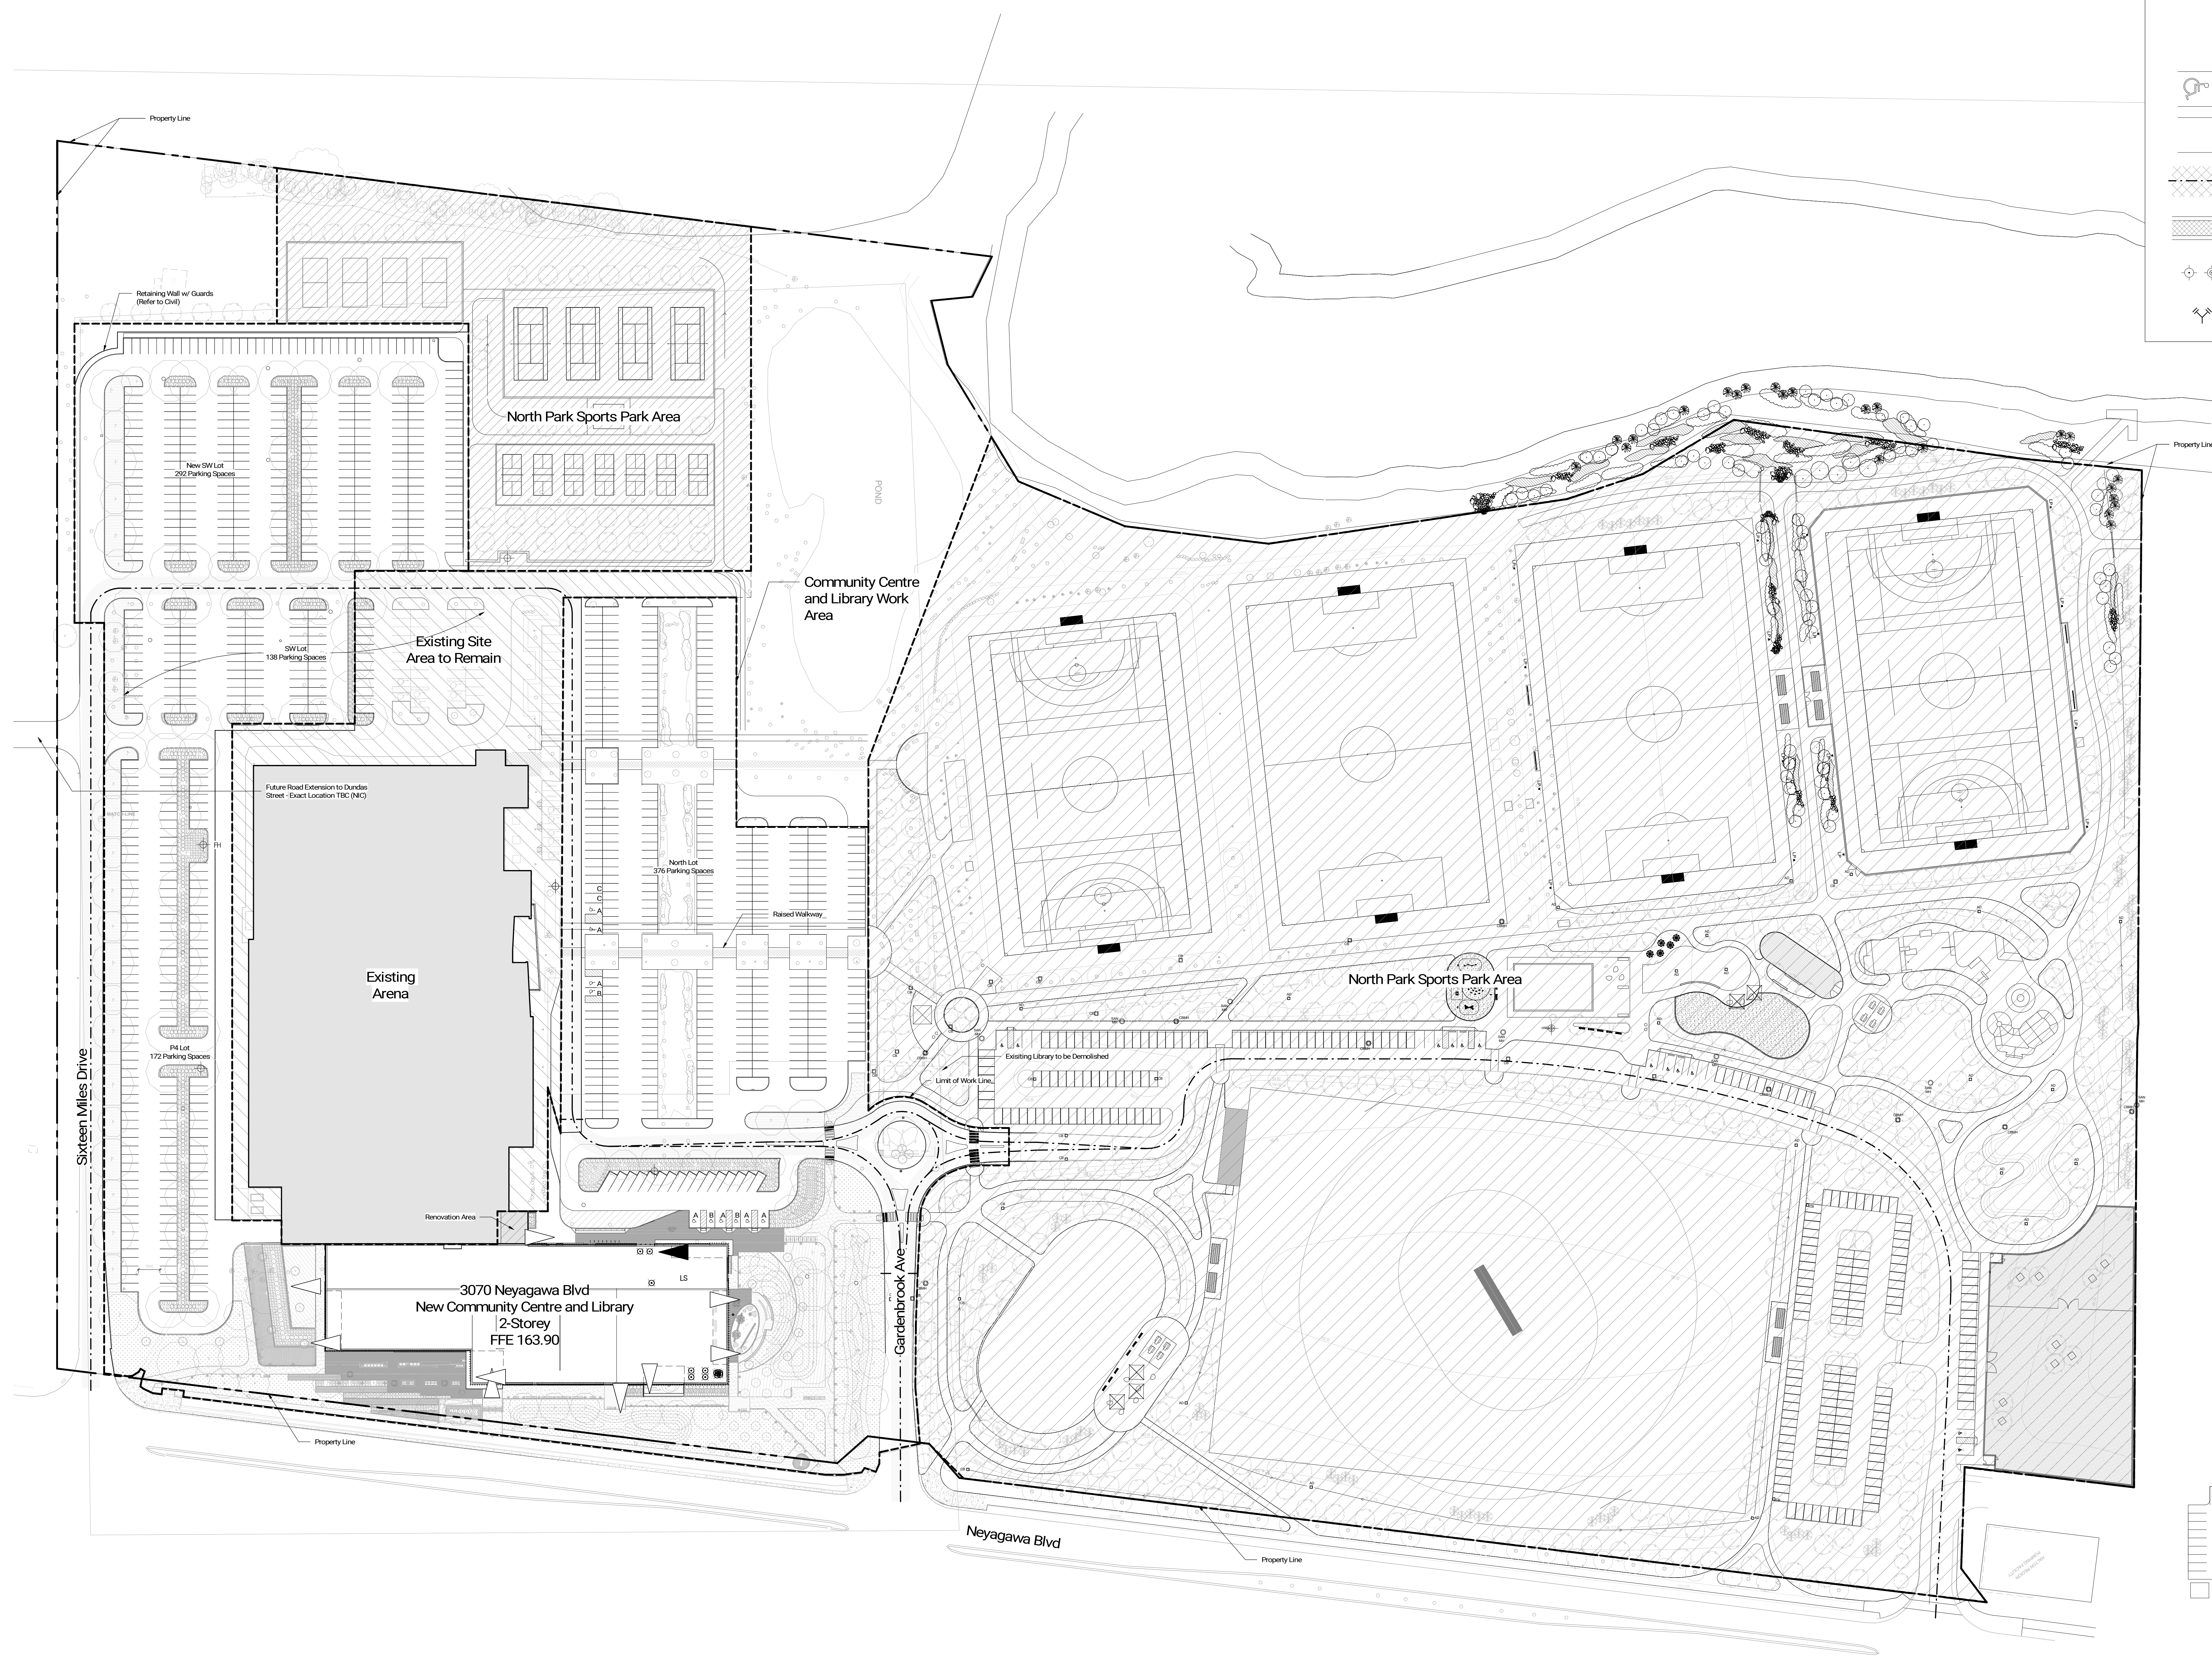

2022-05-13 3:39:55 PM C:\Users\jgibson\OneDrive\Documents\13081\ARCH\DCS\Building\DCS\Arch\SitePlan\N.P.M.

Contractor Must Check & Verify all Dimensions on the Job.  
Do Not Scale Drawings.  
All Drawings, Specifications and Related Documents are the Copyright Property of the Architect and Not for the Client's Use. Reproduction or Distribution of any part of this drawing without the written permission of the Architect.  
This Drawing is Not to be Used for Construction Until Signed by the Architect.

**North Park Community  
Centre and Public Library**  
3070 Neyagawa Blvd, Oakville, ON L6M 4L6  
211030