



BURNHAMTHORPE ROAD

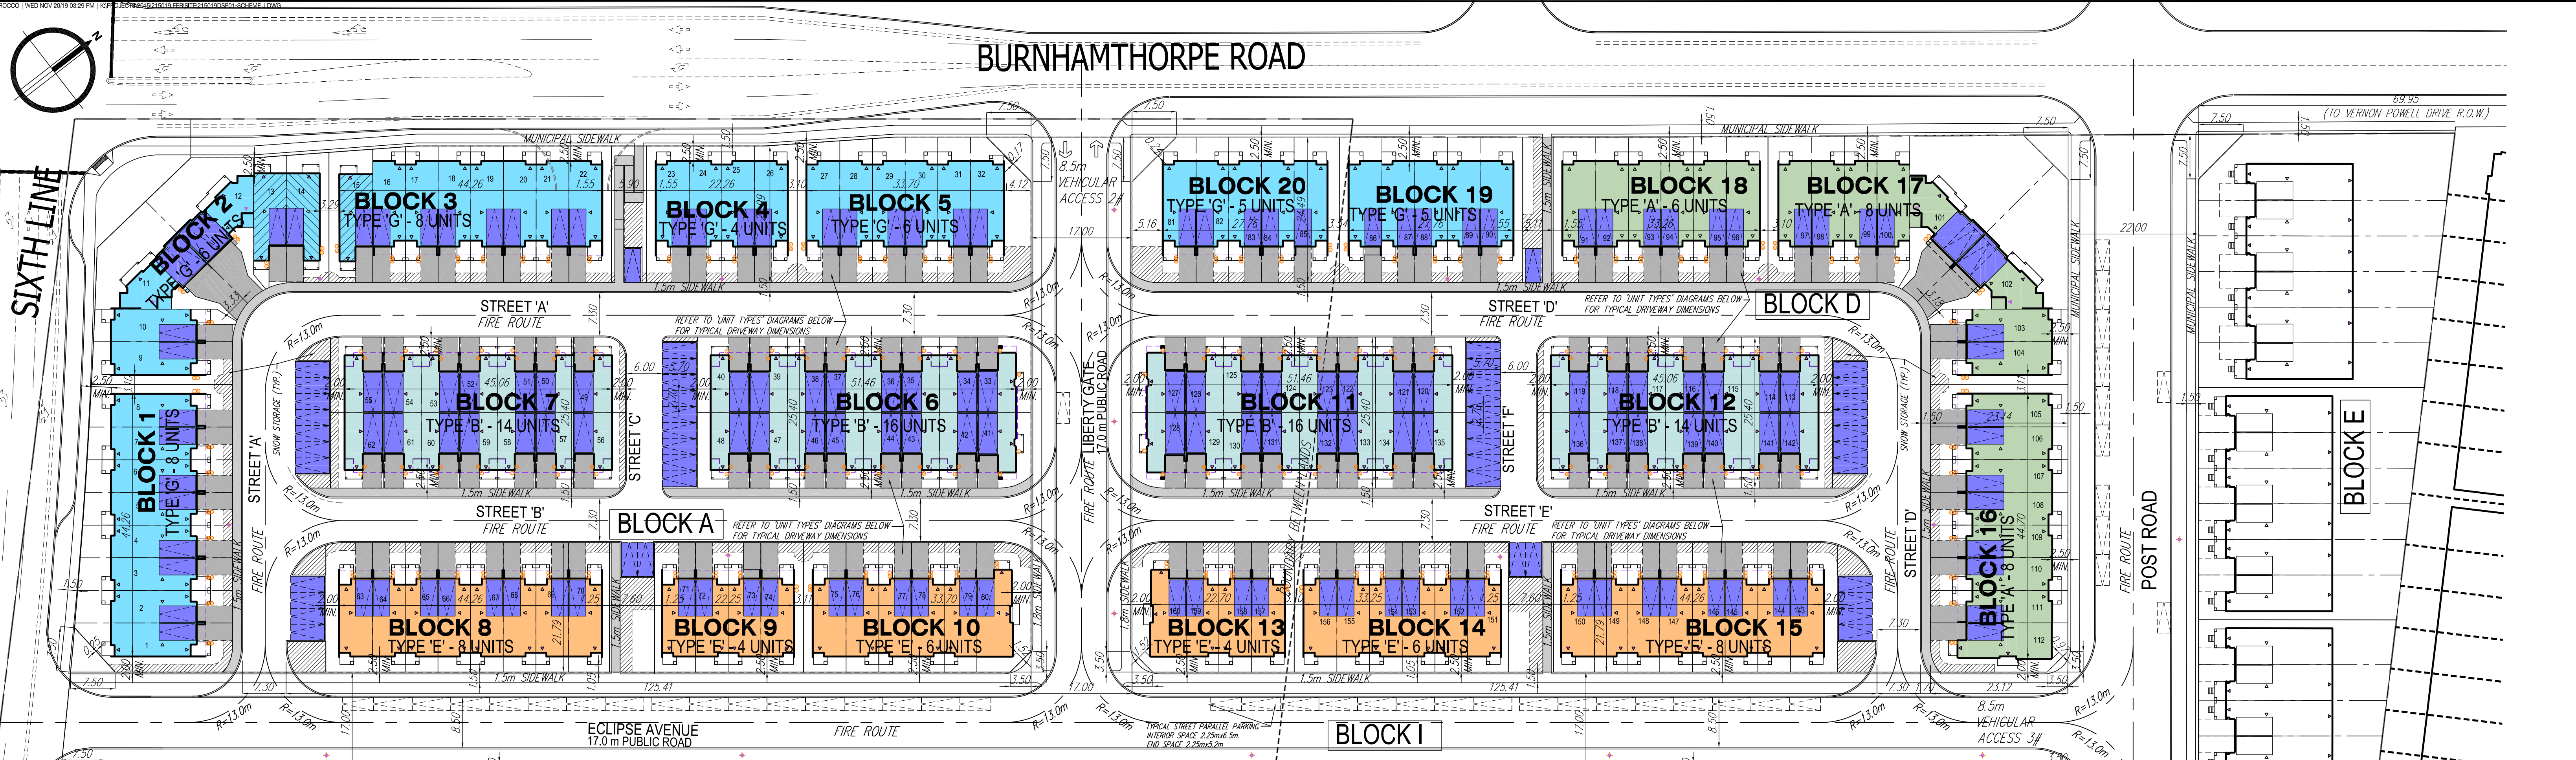

UNIT TYPES

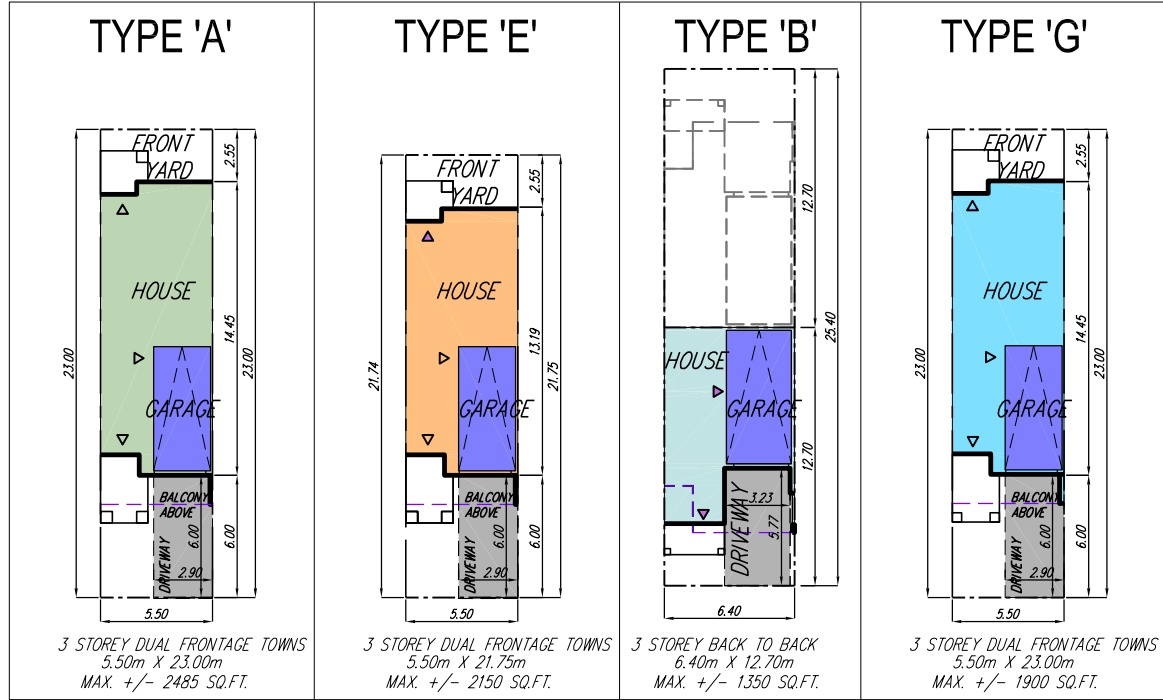

SITE PLAN

SITE STATISTICS

BLOCK A (CONDOMINIUM)			
ZONING CATEGORY: GU			
AREAS:	(S.M.)	(%)	
SITE AREA	13849.49	100.0%	
BUILDING AREA	6777.83	48.9%	
ROAD AND SIDEWALK AREA	2602.97	18.8%	
DRIVEWAY AREA	954.00	6.9%	
LANDSCAPE AREA	2514.69	18.2%	
NUMBER OF UNITS:			
TYPE 'A'	0		
TYPE 'E'	18		
TYPE 'B'	30		
TYPE 'G'	30		
TOTAL	80		
DENSITY: (UNITS/ACRE)			
23.38			
VISITOR PARKING: SPACES PROVIDED			
23			
RATIO			
0.288			
SNOW STORAGE CALC.:			
HARD SURFACE AREA	(S.M.)	(%)	
4556.97	100.0%		
SNOW STORAGE AREA	(S.M.)	(%)	
506.81	11.1%		

BLOCK G (S.W.M. POND)			
SITE AREA (S.M.)	822.8		
BLOCK H (FUTURE SCHOOL BLOCK)			
SITE AREA (S.M.)	4721.77		
BLOCK I (FUTURE PARK BLOCK)			
SITE AREA (S.M.)	3833.29		
BLOCK J (PUBLIC ROAD R.O.W.)			
SITE AREA (S.M.)	1089.84		

TOTAL UNIT COUNT	
TYPE 'A'	22
TYPE 'E'	38
TYPE 'B'	60
TYPE 'G'	40
TOTAL	160

FUTURE PARK BLOCK
BLOCK J

ONTARIO BUILDING CODE MATRIX:

BUILDING 1			

TENURE: COMMON ELEMENT CONDOMINIUM

It is the builder's complete responsibility to ensure that all plans submitted for approval fully comply with the Architectural Guidelines and all applicable regulations and requirements including zoning provisions and any provisions in the individual unit agreements. The Architect is not responsible in any way for examining or approving the site (or) plans or working drawings with respect to any zoning or building code or permit matter or that any house can be properly built or located on its lot.

LANDSCAPE AREA CALCULATION (CALCULATED PER P.O.T.)			
P.O.T. AREA (S.M.)	UNIT BUILDING AREA (S.M.)	DRIVEWAY AREA (S.M.)	LANDSCAPE AREA (S.M.)
