


Legend

- Sidewalks
- Walkways
- - - Major Trail System**
- - - Signed Bike Route**
- Community Service*
- Secondary Transit Corridor Service*
- T Potential Transit Stop Location

* From Figure NOE4 - Transportation Plan - NOESP
 ** From Figure 1 - North Oakville Trails Plan

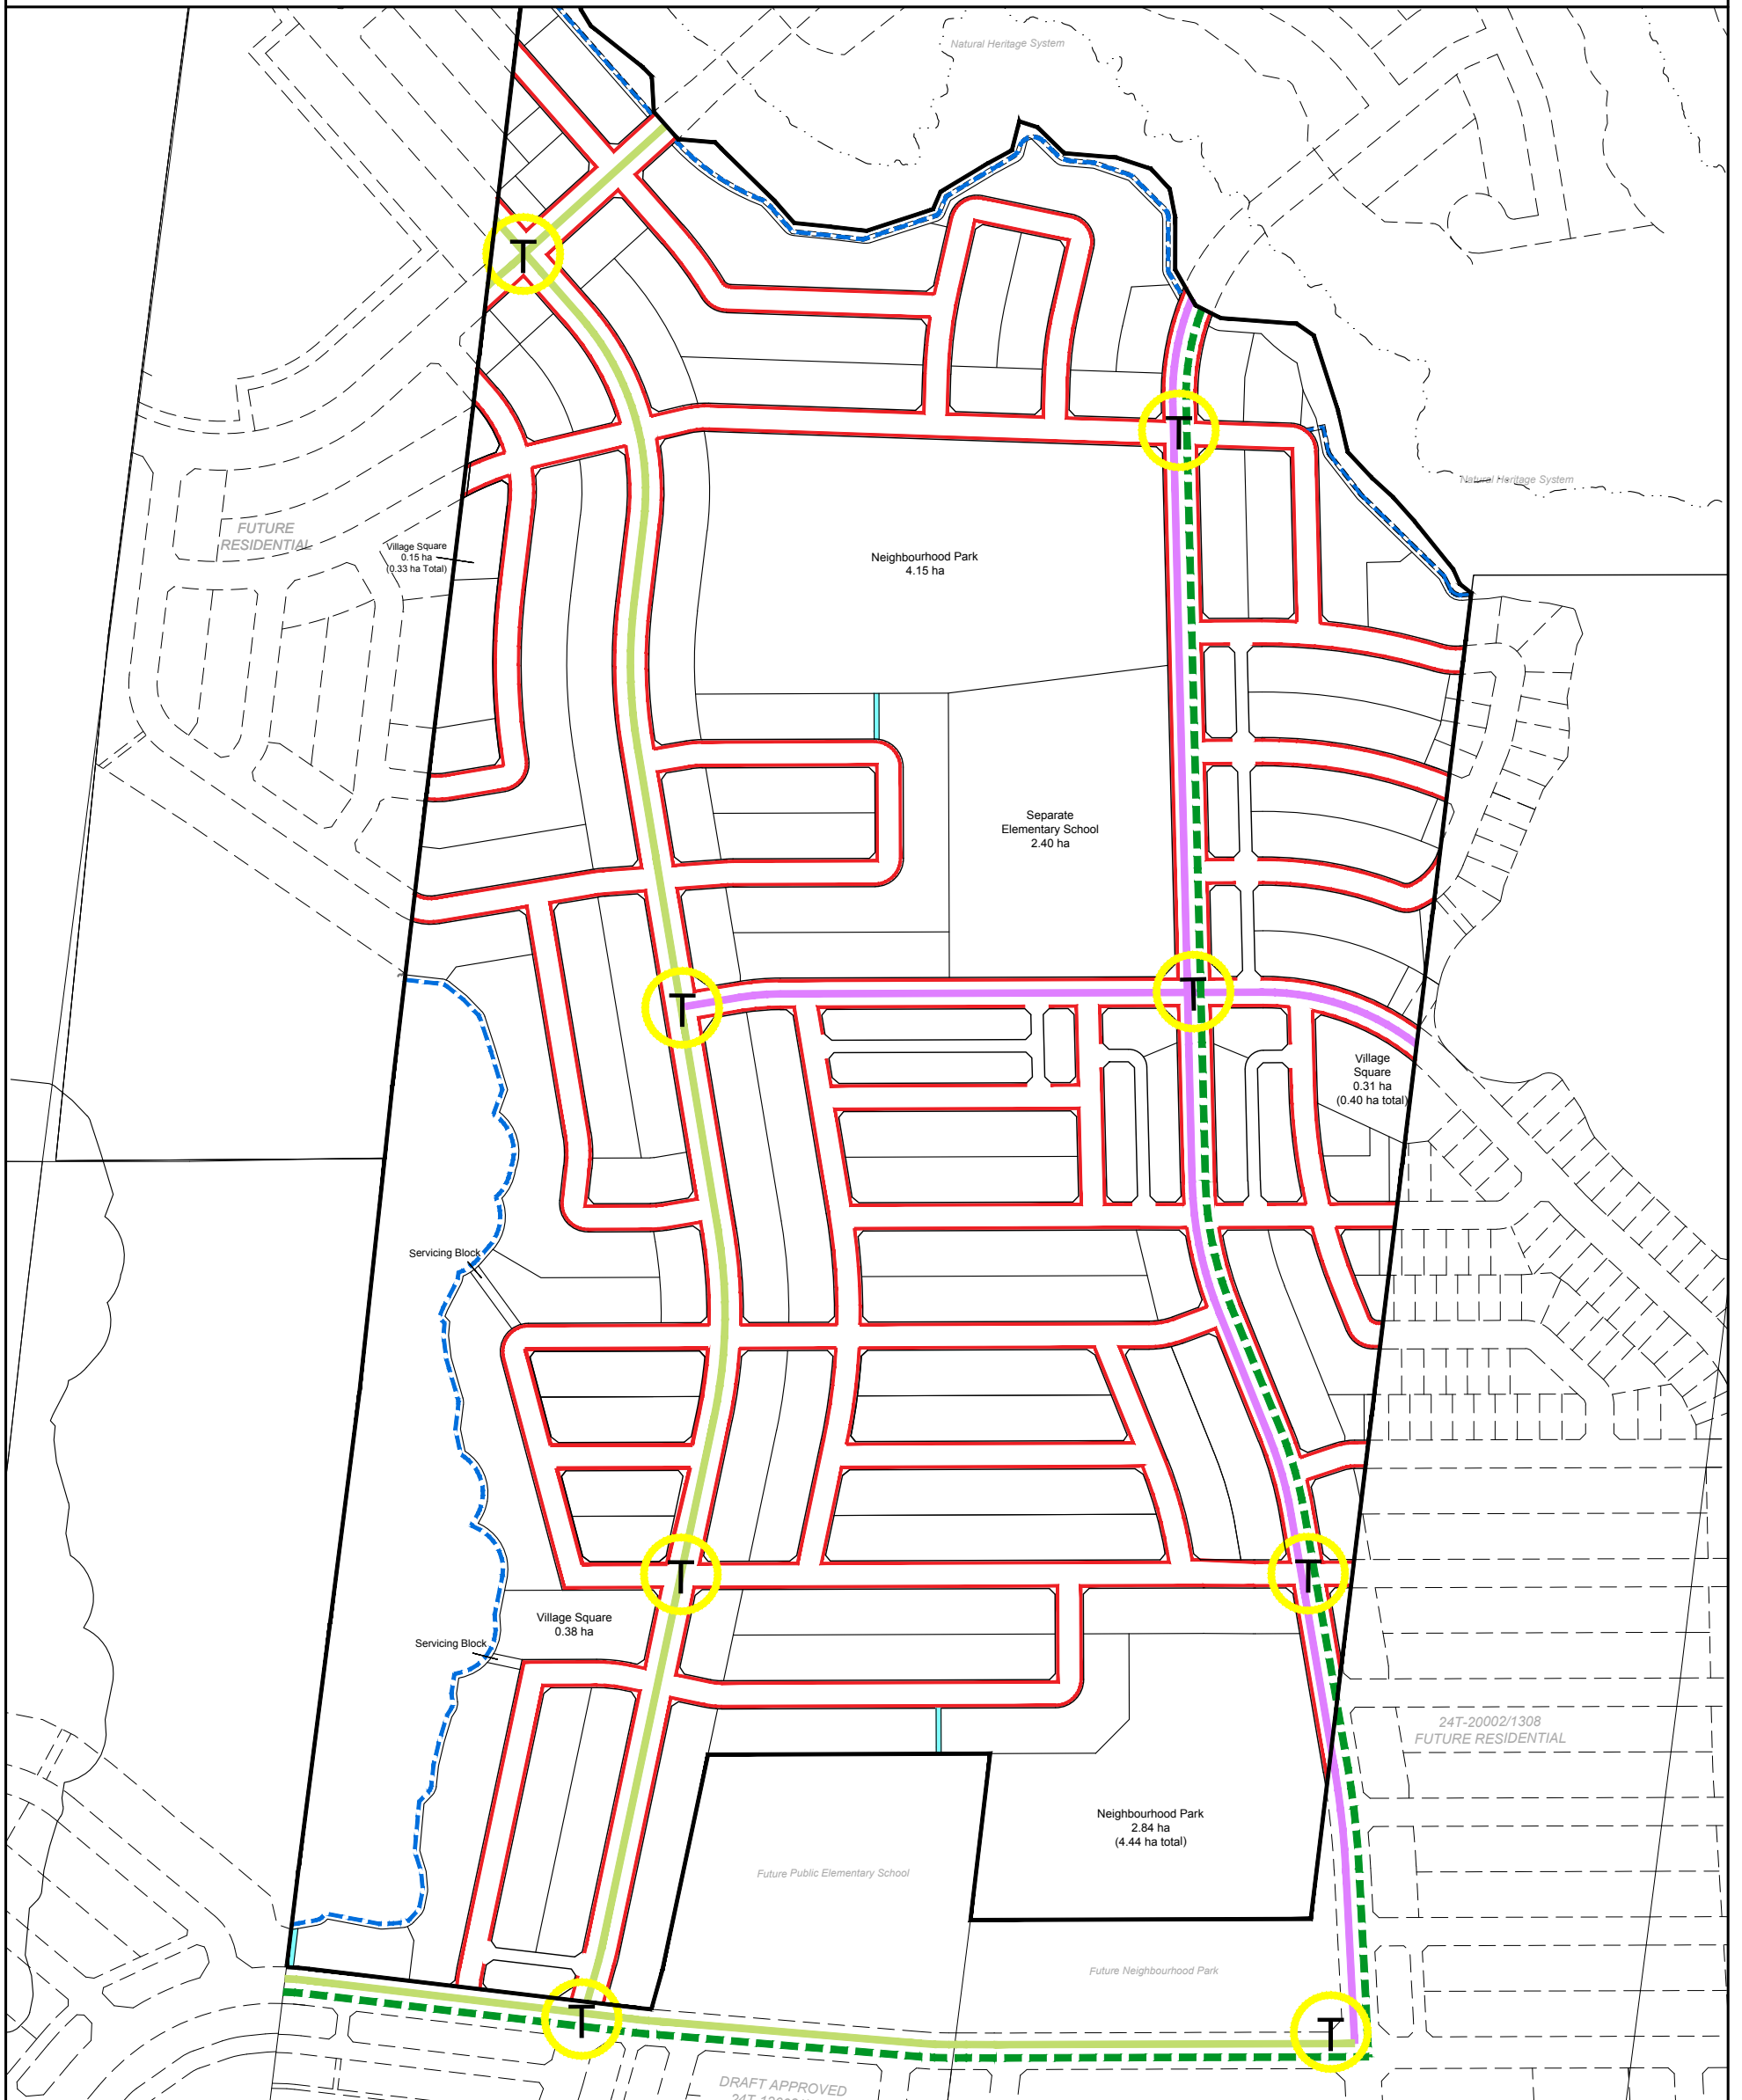

Mattamy - Joshua Creek Phase 3

PEDESTRIAN CIRCULATION / TRANSIT FACILITY PLAN

1:4000

November 11, 2022

S:\Korsiak & Company\MATTAMY\North Oakville\Joshua Creek\Phase 3\Pedestrian Circulation Plan\2022-11\Joshua Creek Phase 3 - Pedestrian Circulation Plan_2022-11-11_kc.dwg



206-277 Lakeshore Road East
 Oakville, Ontario L6J 1H9
 T: 905-257-0227
 info@korsiak.com



DRAFT APPROVED
 24T-12003/1308