


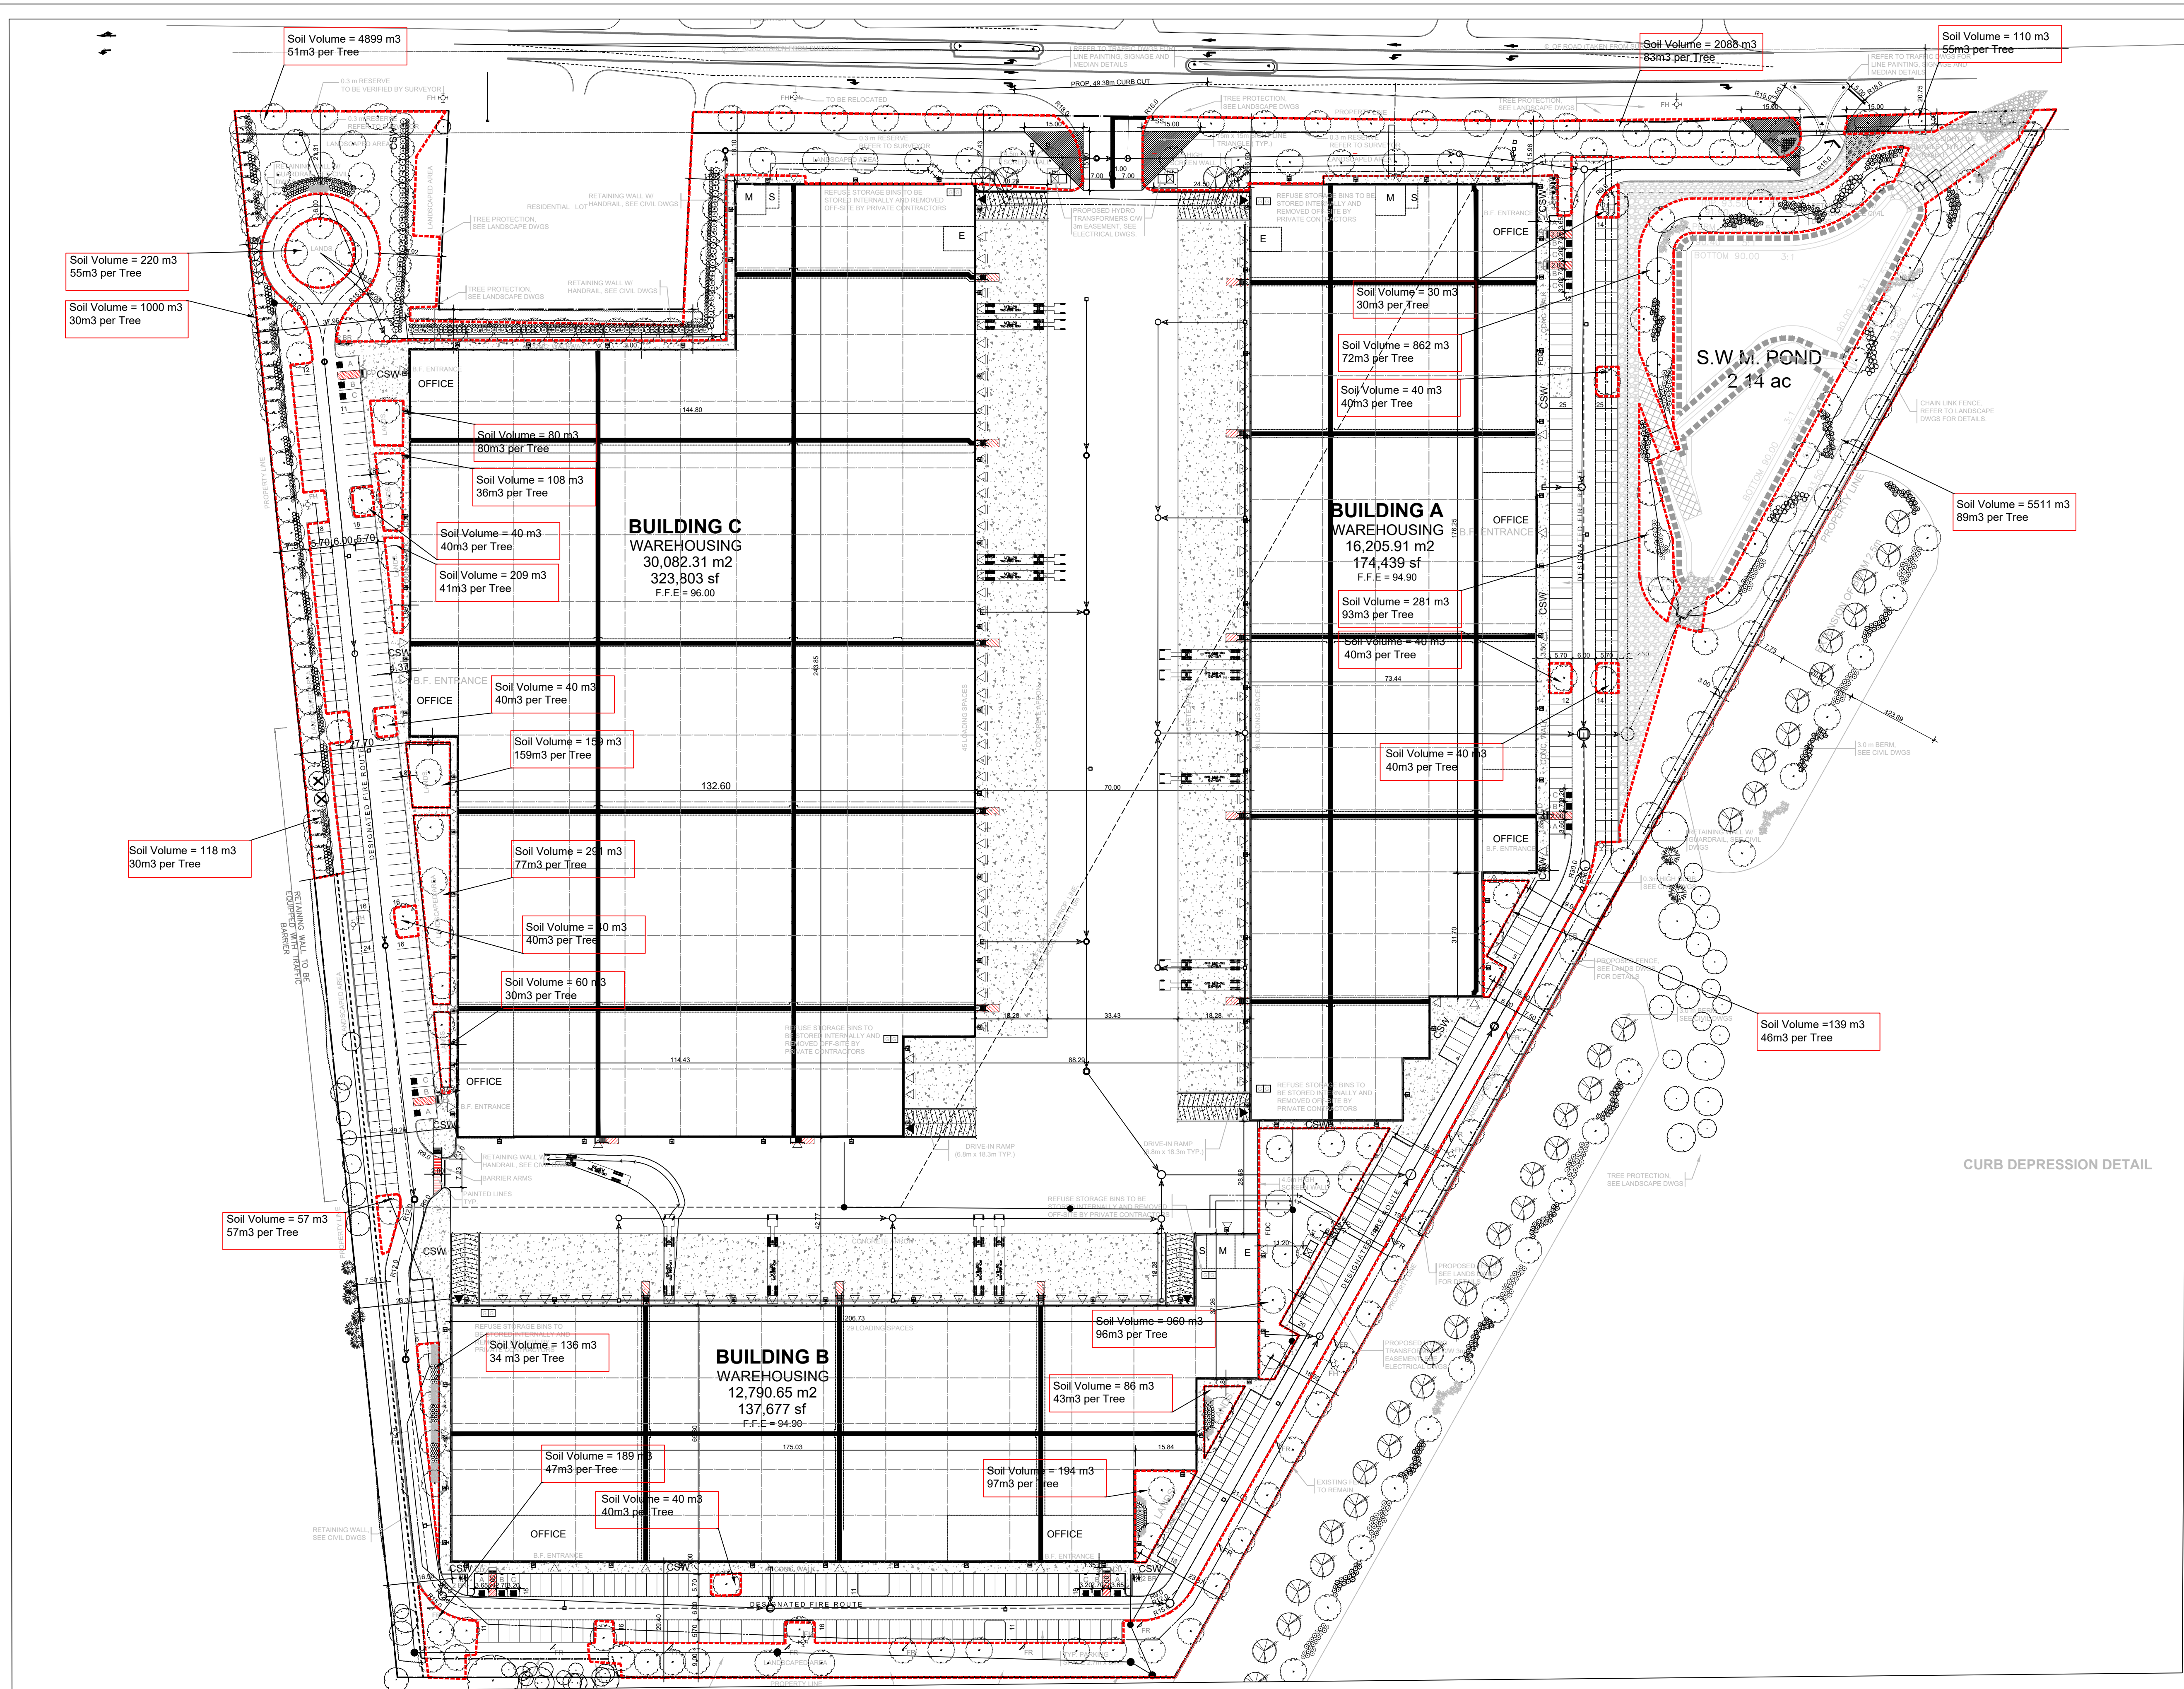

PLANNING URBAN DESIGN & LANDSCAPE ARCHITECTURE

MHBC

230-7050 WESTON ROAD WOODBRIDGE, ON, L4L 8G7 | P: 905 761 5588 F: 905 761 5589 | WWW.MHBCPLAN.COM

STAMP	DATE	NOVEMBER 2018
 ISSUED FOR SPA ONLY NOT FOR CONSTRUCTION All drawings and specifications are instruments of service and will remain the property of MHBC Planning and must be returned at the completion of the work. This drawing shall not be used for construction purposes unless the drawings are marked 'Issued for Construction' and the professional seal is signed and dated by the landscape architect.	DRAWN BY	P.D
	PLAN SCALE	1:800
	FILE NO.	Y593BD
	CHECKED BY	G.C.
OTHER		

PROJECT

560 Winston Churchill Blvd.
TOWN OF OAKVILLE, ON

FILE NAME

SOIL VOLUME PLAN

SOURCE

N:\1983\BD - 560 Winston Churchill Blvd, Oakville\Landscaping\4. May 10 2022\Y593BD - Landscape Plan - 06-16-2022.dwg

DWG NO.

L-4