
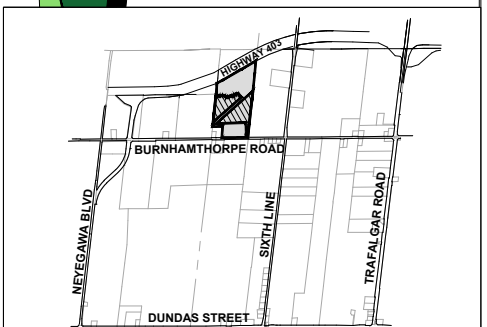


S.G.G.C.
North Oakville
Employment Sketch

12.06 acre site
(4.88 hectares)
150,000 sq ft footprint
3.89 ac storage yard

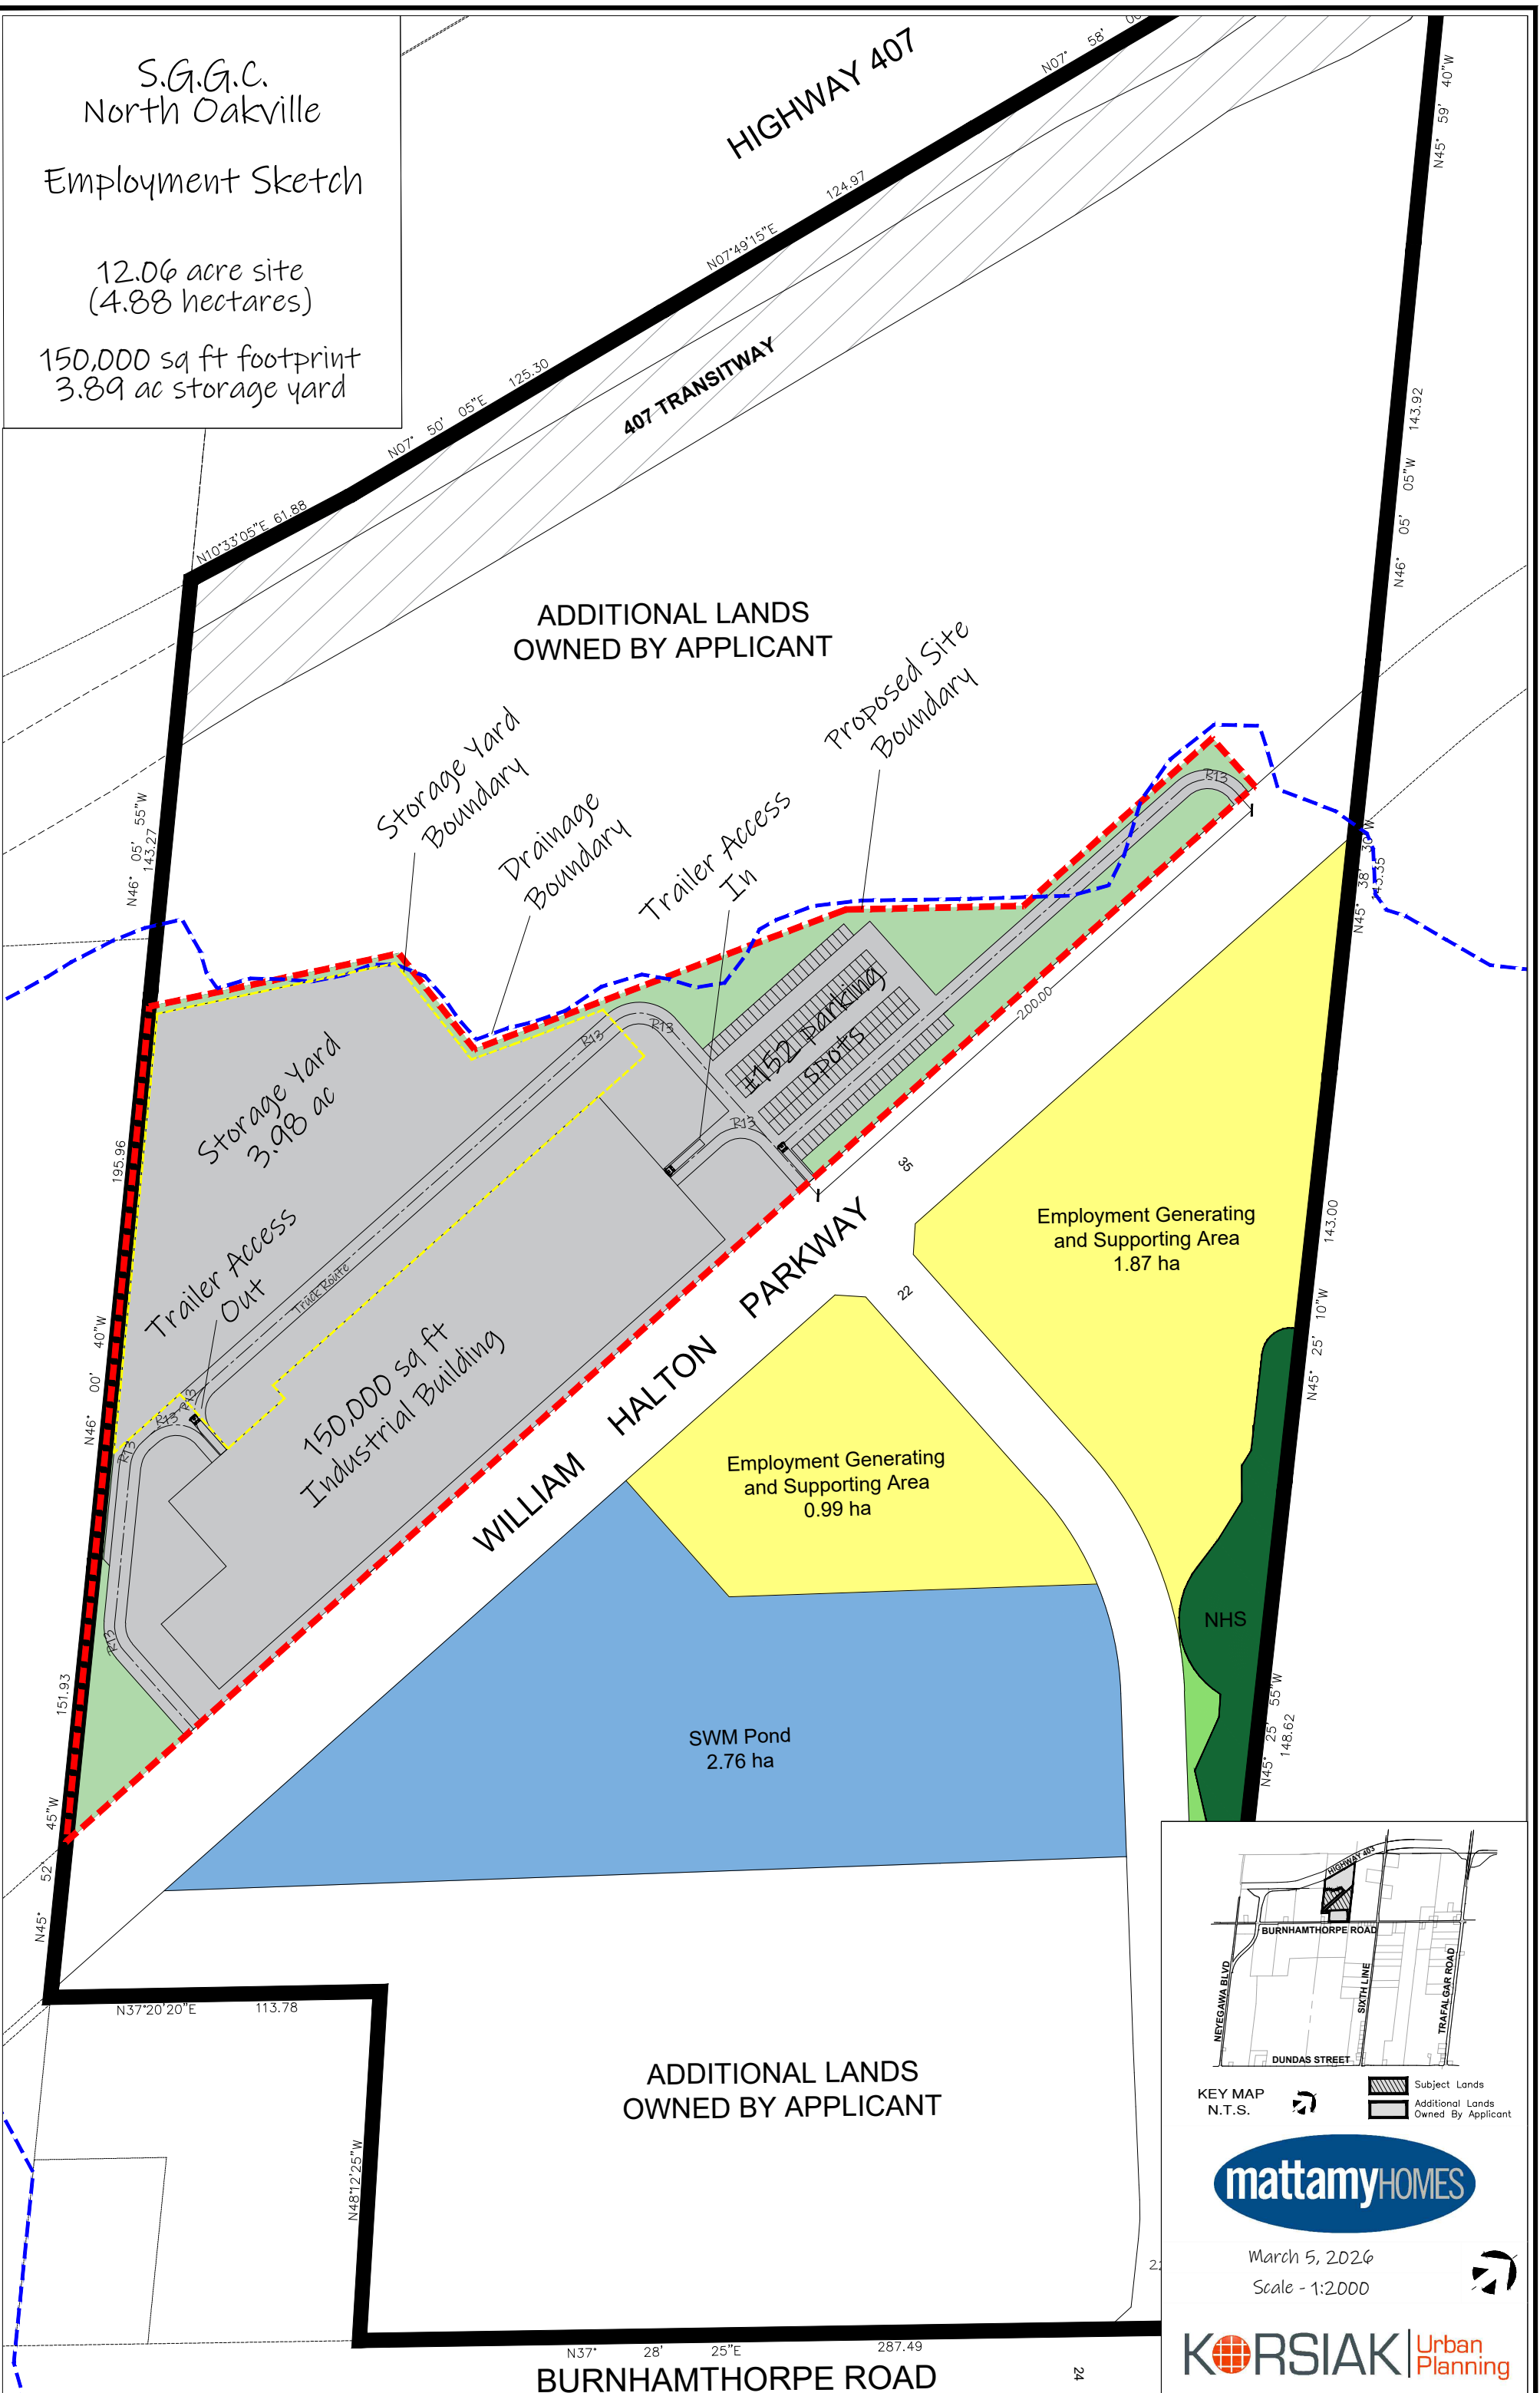

KEY MAP
N.T.S.

Subject Lands
 Additional Lands Owned By Applicant



March 5, 2026
Scale - 1:2000

