




Notes:

1) Drawing scale is 1:500, speed cushion details shown in circular view are not to scale, follow dimensions for spacing between speed cushions

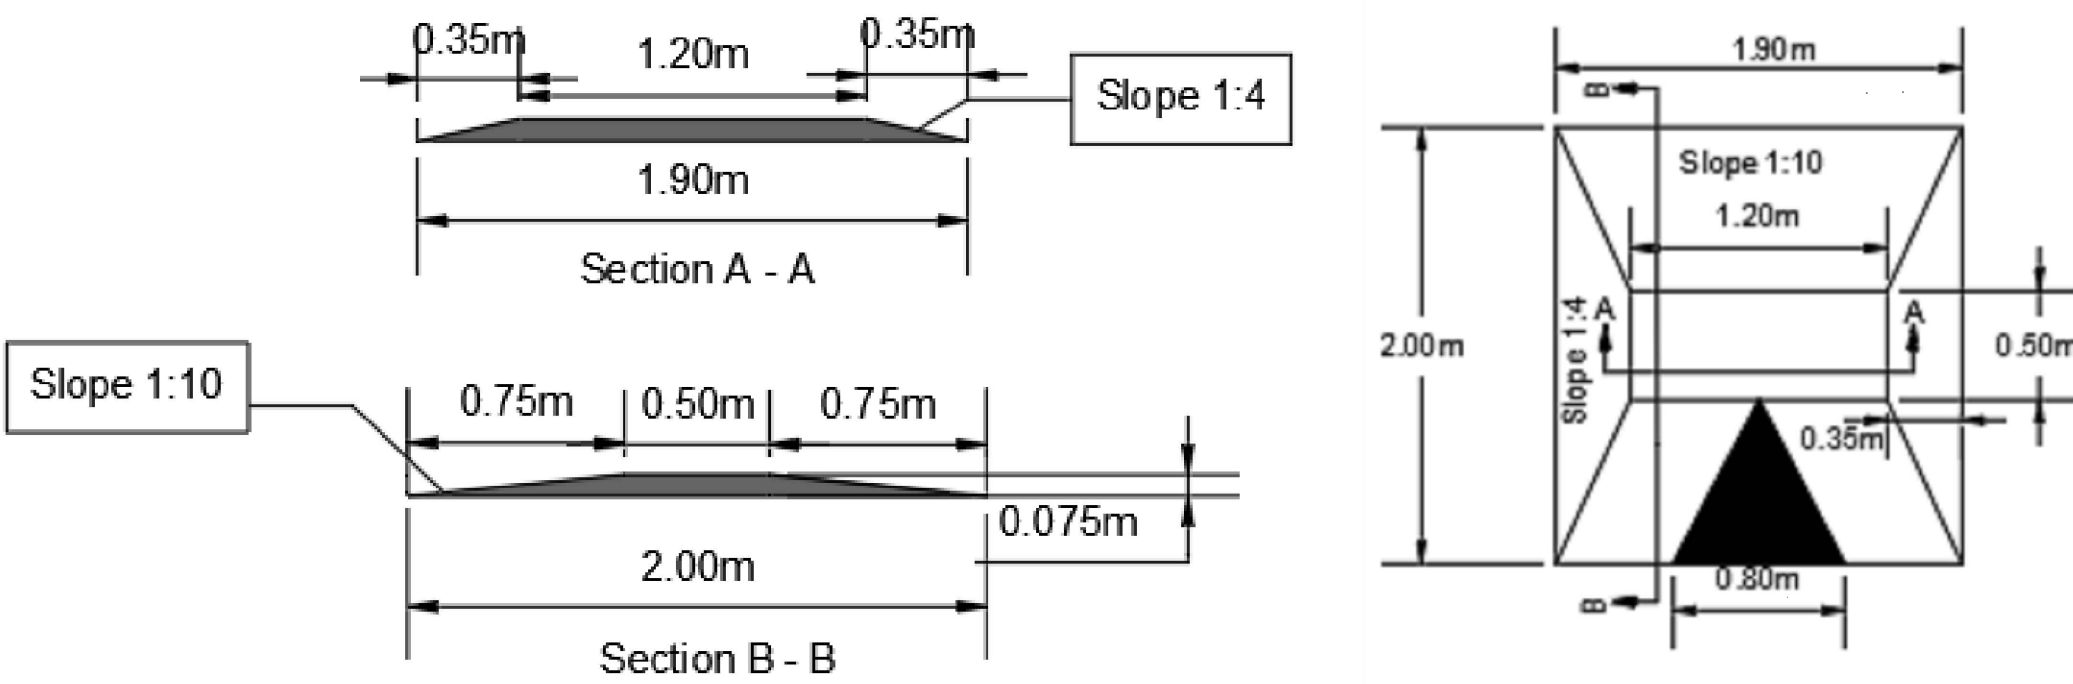

Legend:



TCN



Wa-74



Wa-74A

SCALE: 1:500

REVISION: 1

DRAWN BY:

CHECKED BY:

DATE: JAN 31, 2025

ISSUE FOR TENDER

DATE:

ISSUE FOR CONSTRUCTION

DATE:



OAKVILLE

Traffic Calming Design


Towne Blvd.

River Glen Blvd. to McDowell Ave.

Transportation and Engineering Department



Contract No.

Drawing No. Sheet 1 of 2

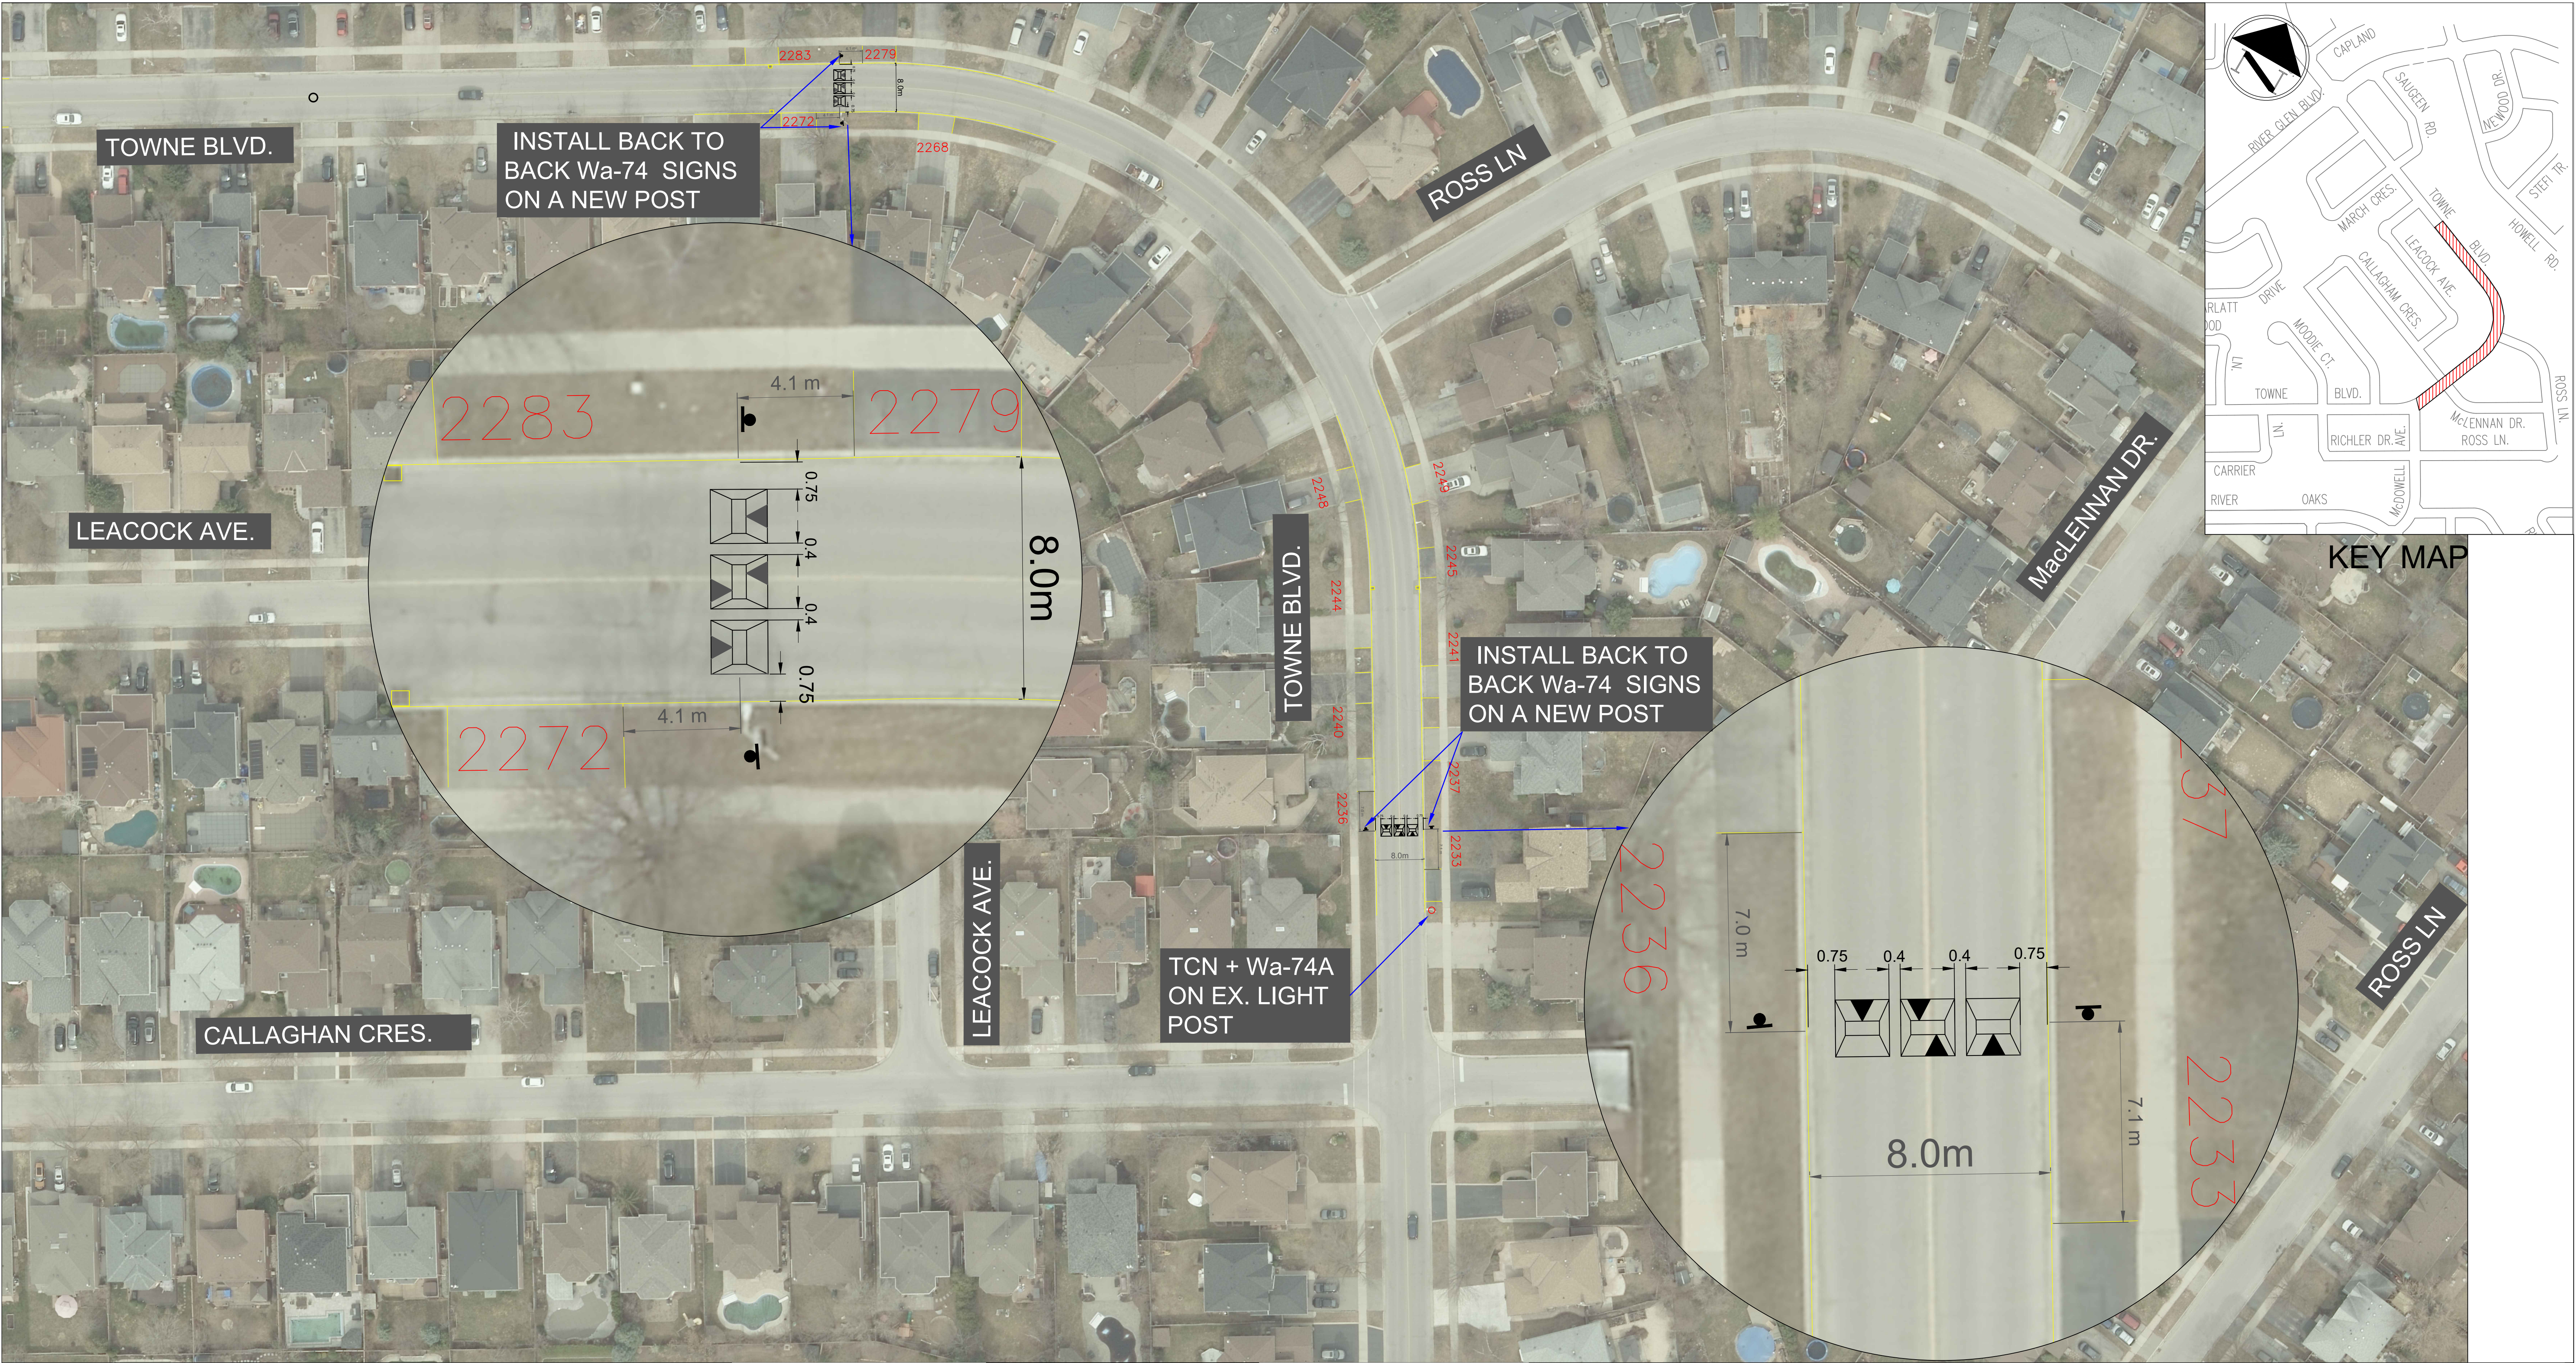

Notes:


1) Drawing scale is 1:500, speed cushion details shown in circular view are are not to scale, follow dimensions for spacing between speed cushions

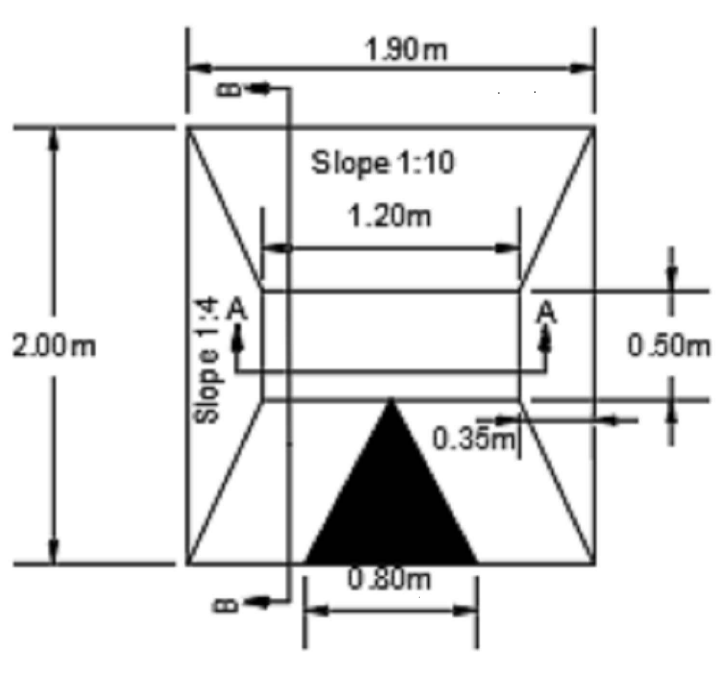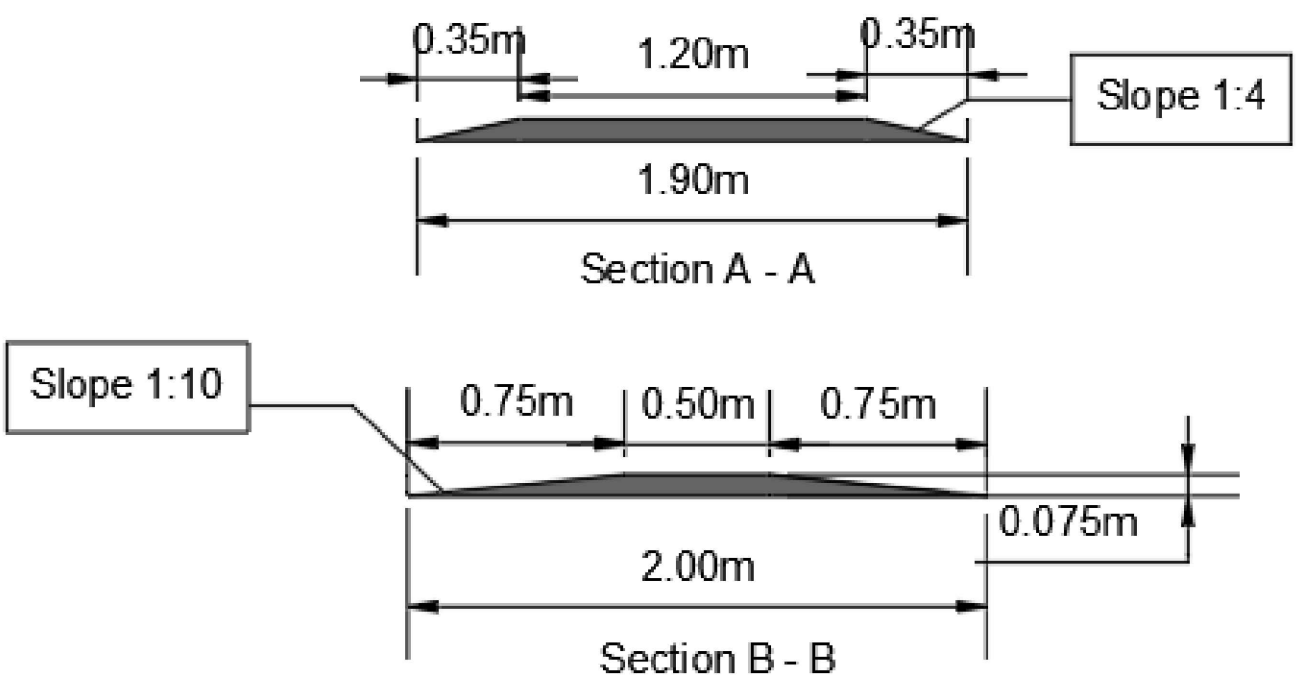

Legend:



TCN

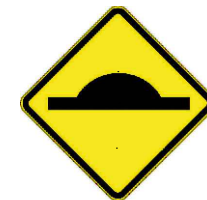

Wa-74



Wa-74A

SCALE: 1:500	 OAKVILLE Traffic Calming Design Towne Blvd. River Glen Blvd. to McDowell Ave.	
REVISION: 1		
DRAWN BY:		
CHECKED BY:		
DATE: JAN 31, 2025		
ISSUE FOR TENDER	Transportation and Engineering Department	
DATE:		
ISSUE FOR CONSTRUCTION	Contract No.	
DATE:		
		Drawing No. Sheet 2 of 2