
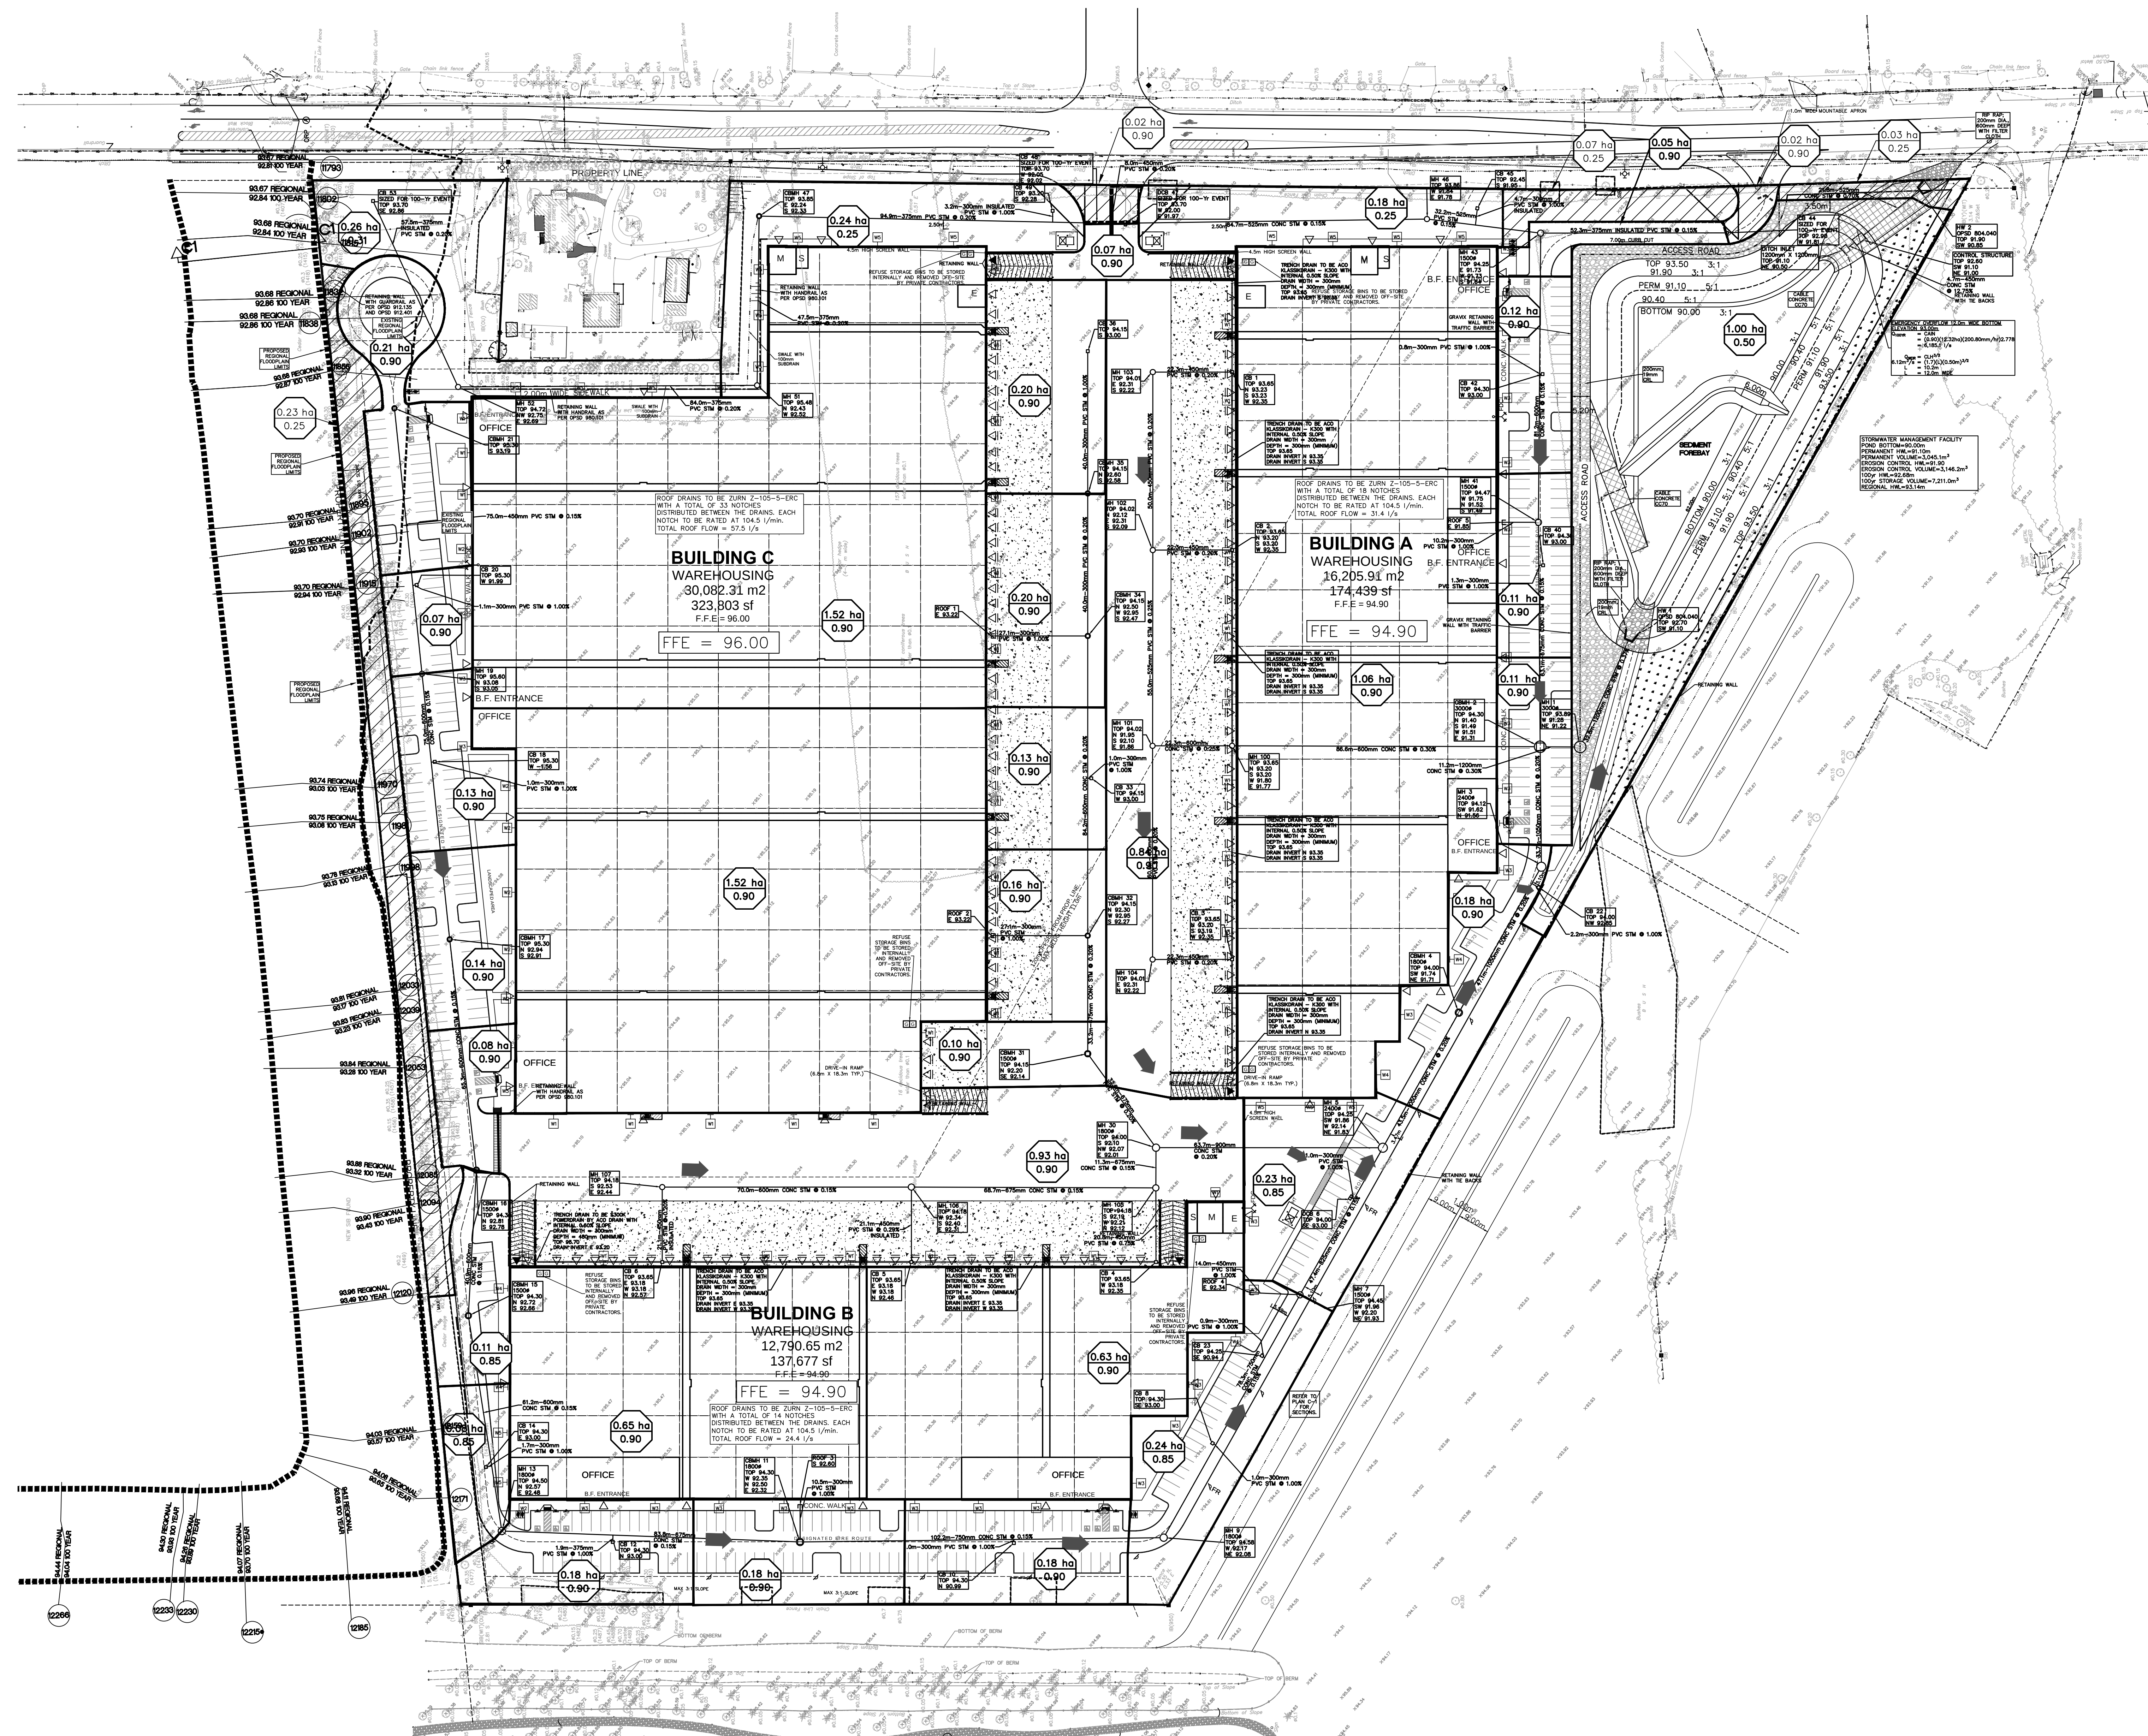


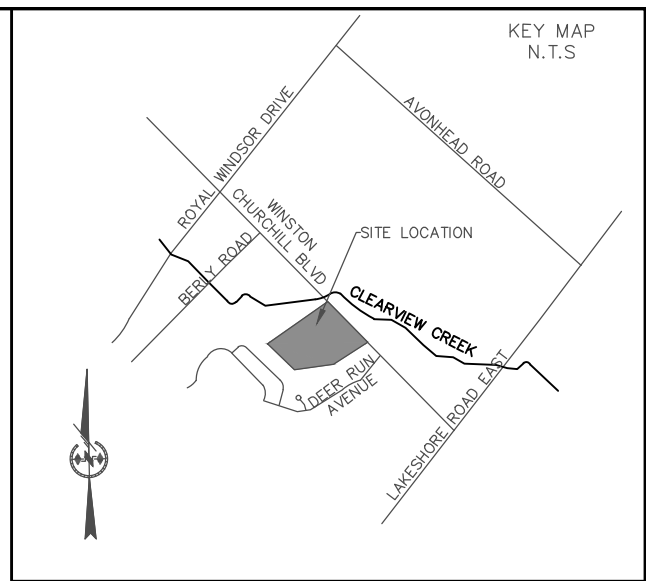

- LEGEND**
- CATCHBASIN
 - CATCHBASIN MANHOLE
 - STORM MANHOLE
 - STORM
 - TRIBUTARY AREA (ha)
 - RUNOFF COEFFICIENT
 - TRIBUTARY AREA
 - UNCONTROLLED DRAINAGE AREA
 - REGIONAL FLOODLINE
 - SECTION NUMBER

PROFESSIONAL ENGINEER
A.M. CANDARAS
2023-11-28
OFFICE OF ONTARIO

3 NOV 25/21 J.M.N. ISSUED FOR THIRD SUBMISSION
2 FEB 26/21 J.M.N. ISSUED FOR SECOND SUBMISSION
1 JAN 25/21 J.M.N. ISSUED FOR SECOND SUBMISSION

No. Date By REVISIONS

a.m.candaradas associates inc.
consulting engineers
8551 Weston rd., suite 203
Woodbridge ont. L4L 9R4
905-850-8020 Fax 905-850-8099
Email: civil@amcai.com

560, 570 AND 580 WINSTON CHURCHILL BLVD.

**TOWN OF OAKVILLE
REGION OF HALTON**

STORM DRAINAGE AREA PLAN

SCALE: 1:750	DATE: SEPT. 2020	PROJ. NO.
DRAWN: A.D.O.	CHK'D: A.M.C.	PLAN NO.
DESIGNED: A.M.C.	SHEET 1 OF 1	STM-1