

Contractor shall check all dimensions on the work and report any discrepancy to the Landscape Architect before proceeding. All drawings and specifications are the property of the Landscape Architect and must be returned at the completion of the work. This drawing is not to be used for construction until signed by the Landscape Architect.

**LEGEND**

- PROPERTY LINE
- DRIVEWAY CURB CUT
- TACTILE STRIP
- PROPOSED CONCRETE SIDEWALK
- PROPOSED UNIT PAVING
- PROPOSED COBBLESTONE PAVING
- PROPOSED PRIVATE PATIO PAVING
- EXPANSION JOINT
- SAW CUT

**SITE FURNISHINGS**

- BENCH
- LIMESTONE FEATURE WALL

**PLANTING**

- MEDIUM STATURE TREE
- PROPOSED SHRUBS
- SOD

**LIGHTING AND UTILITIES**

- EXISTING LIGHTING STANDARD
- ☒ EXISTING CATCH BASIN
- PROPOSED EXTERIOR DOWN LIGHTS
- PROPOSED RECESSED WALL LIGHT

**DETAIL KEY NOTES: GROUND FLOOR**

1.0	HARDSCAPE	DETAIL/ SHEET	SPEC SECTION
1.1	TACTILE WALKING SURFACE INDICATOR	2/L6.0	--
1.2	CONCRETE SIDEWALK	1/L6.0	--
1.3	UNIT PAVING	4/L6.0	--

2.0	PLANTING	DETAIL/ SHEET	SPEC SECTION
2.1	TREE PLANTING	5/L6.0	--
2.2	SHRUB PLANTING	6/L6.0	--
2.3	PERENNIAL PLANTING	7/L6.0	--


  

3.0	SITE ELEMENTS	DETAIL/ SHEET	SPEC SECTION
3.1	CONCRETE FEATURE WALL	3/L6.0	--

**NOTES**

- 1 RESIDENTIAL ENTRANCE LOBBY
- 2 AMENITY
- 3 RESIDENTIAL UNITS
- 4 LOADING
- 5 GARAGE RAMP

1	Issued for SPA #1	20-06-30
No.	Description	Date
Revision		
City Approval Stamp		

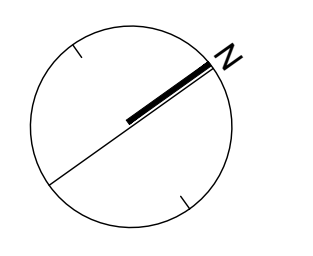

**NAK**  
design strategies

421 RONCEVALLS AVENUE, TORONTO, ON M4B 2N1 CANADA  
T 416.340.8700 F 416.340.7100 NAKDESIGNSTRATEGIES.COM

Project

**109 Reynolds Street**  
Oakville, ON

Title  
**Landscape Plan**  
Ground Floor

Date	March 6, 2020	Sheet	<b>L1.0</b>
Scale	1:75		
Drawn	LW		
Checked	RN		
Job No.	20-043		

Contractor shall check all dimensions on the work and report any discrepancy to the Landscape Architect before proceeding. All drawings and specifications are the property of the Landscape Architect and must be returned at the completion of the work. This drawing is not to be used for construction until signed by the Landscape Architect.

**LEGEND**

PROPERTY LINE

PLANTING

MEDIUM STATURE TREE


PROPOSED SHRUBS

SOD

PLANTING KEY

TREE SPECIES QUANTITY


SHRUB SPECIES QUANTITY

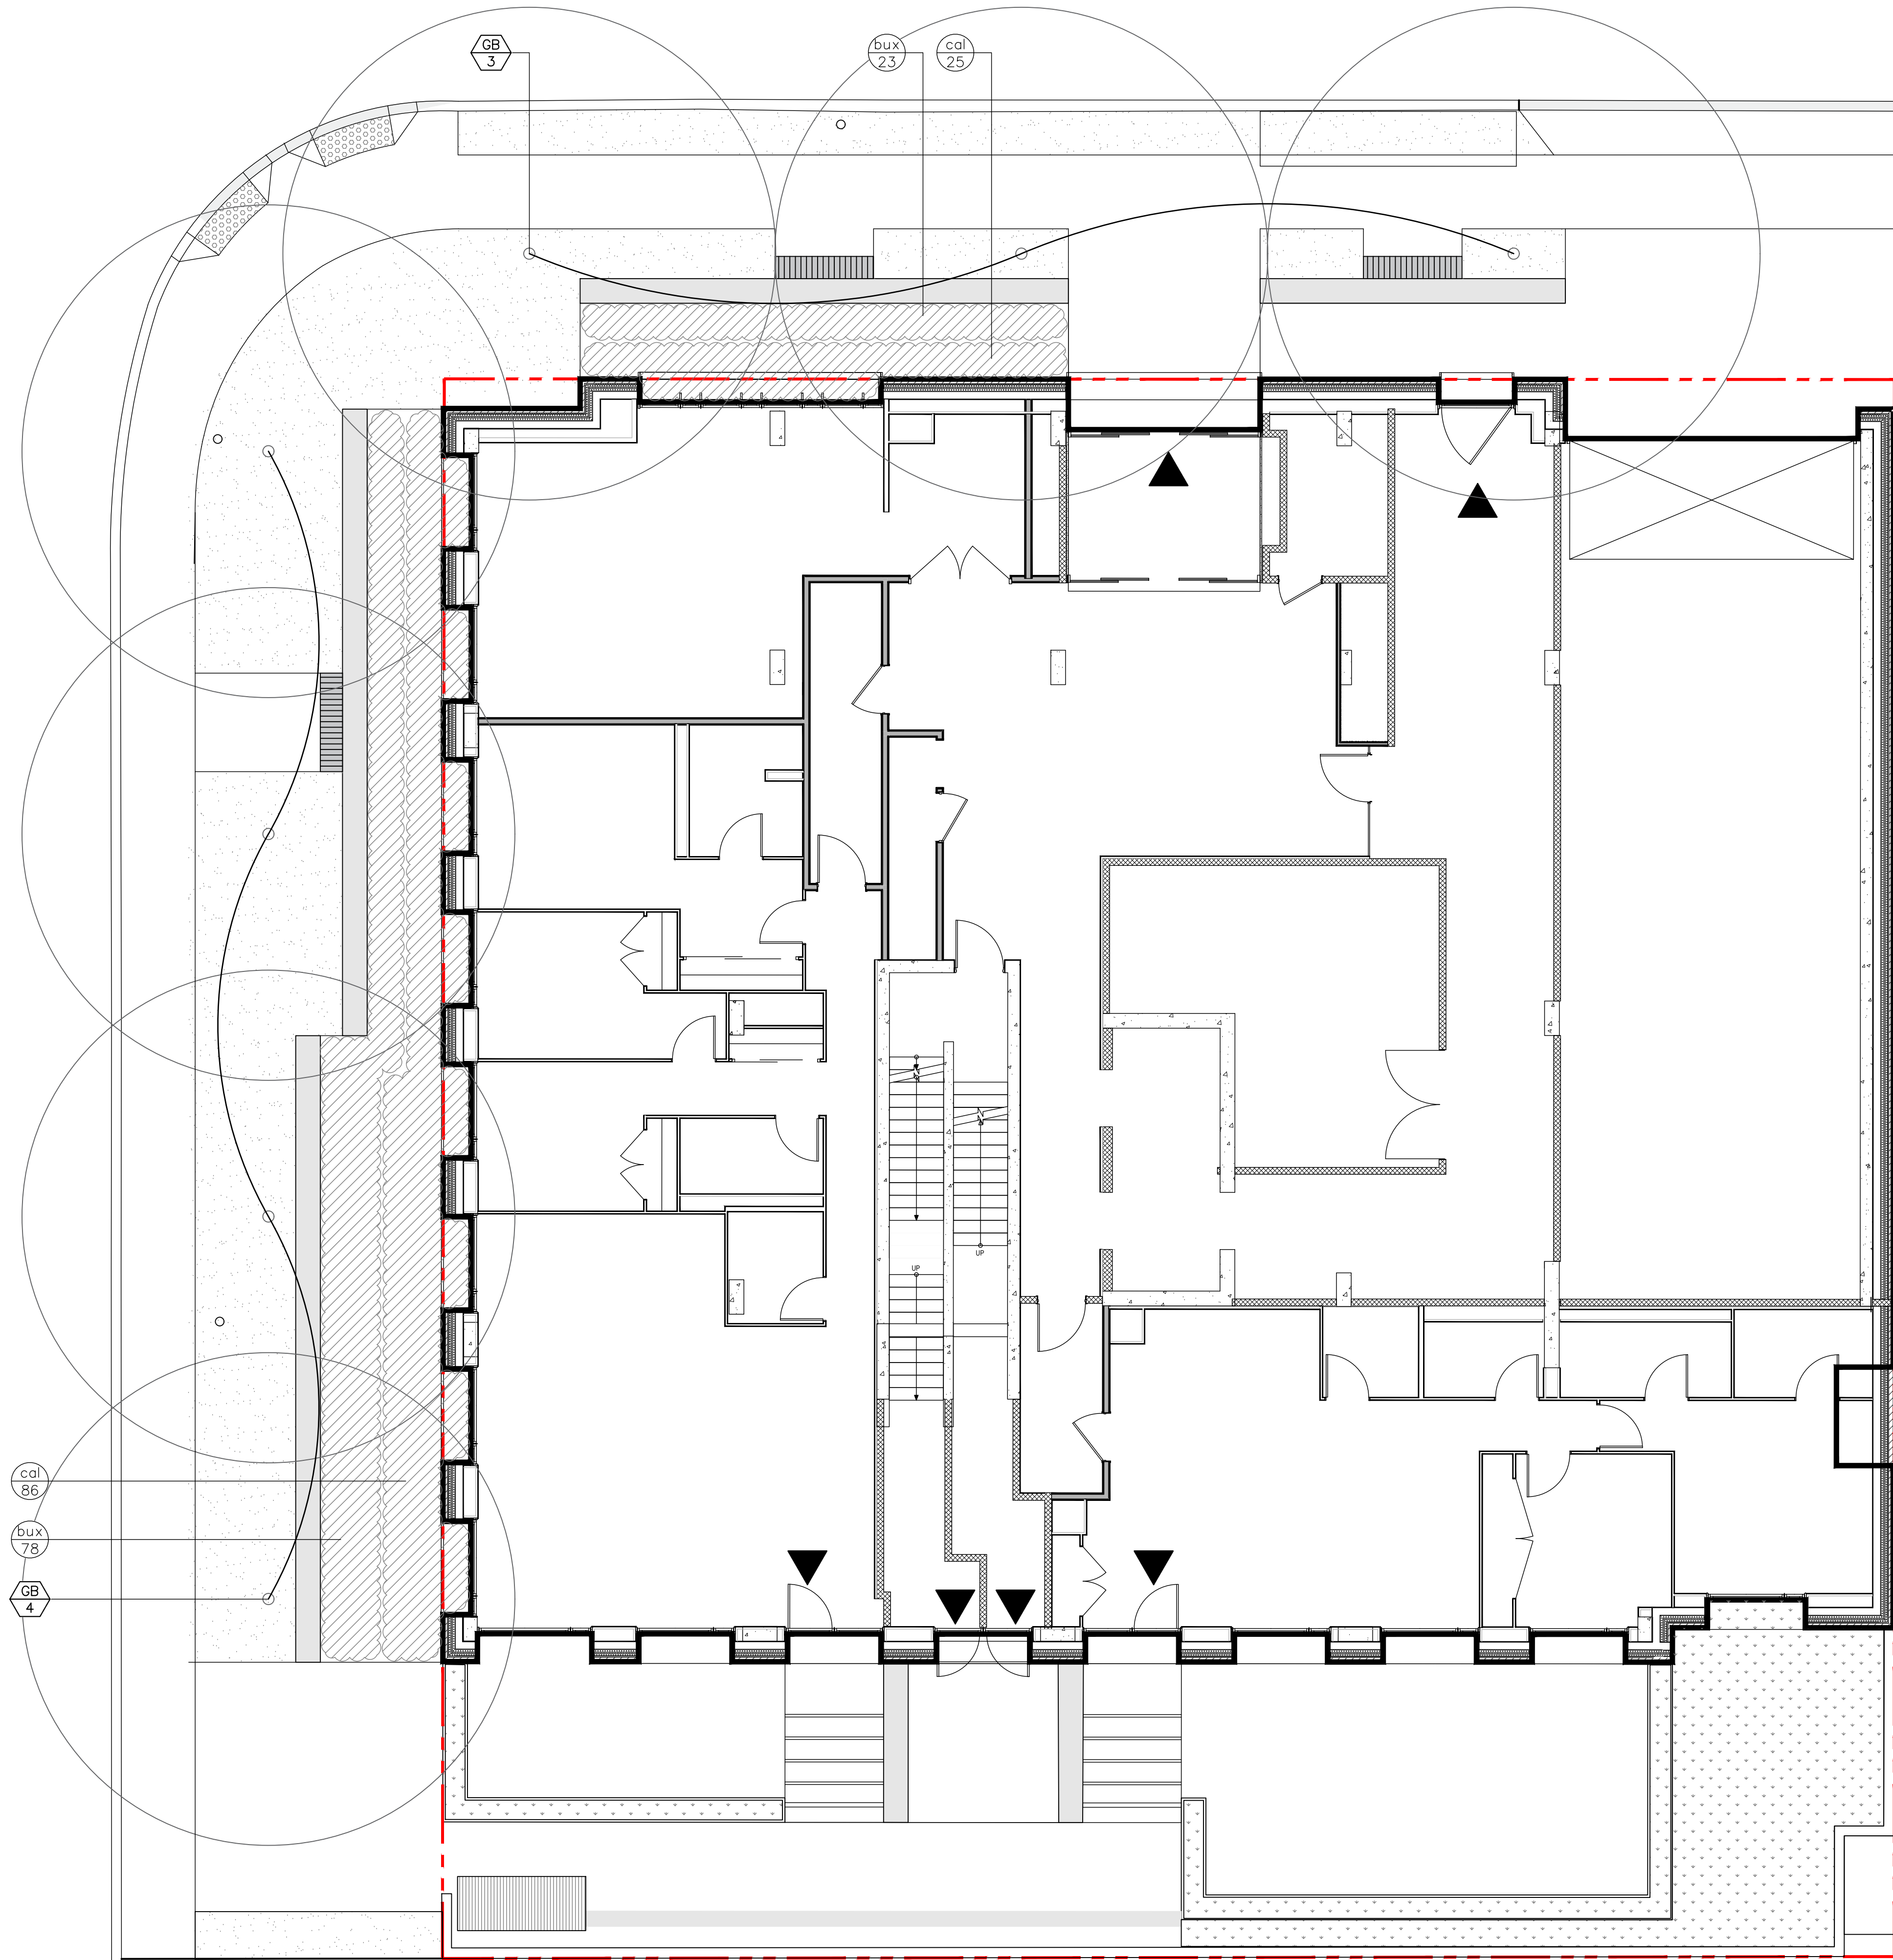

**PROPOSED PLANT LIST - L1.2**

KEY	QTY.	BOTANICAL NAME	COMMON NAME	SIZE	SPACING	NATIVE
<b>TREE</b>						
GB	7	Ginkgo biloba 'Tremonia'	Tremonia Maidenhair Tree	100 cal. B&B	As Shown	N
<b>SHRUB/ ORNAMENTAL GRASS</b>						
bux	101	Buxus x 'Green Gem'	Green Gem Boxwood	3gal. Pot.	As Shown	N
cal	111	Calamagrostis acutiflora	Karl Foerster Feather Reed Grass	1gal. Pot.	As Shown	N

-		
-		
-		
-		
-		
1	Issued for SPA #1	20-06-30
No.	Description	Date
Revision		
City Approval Stamp		

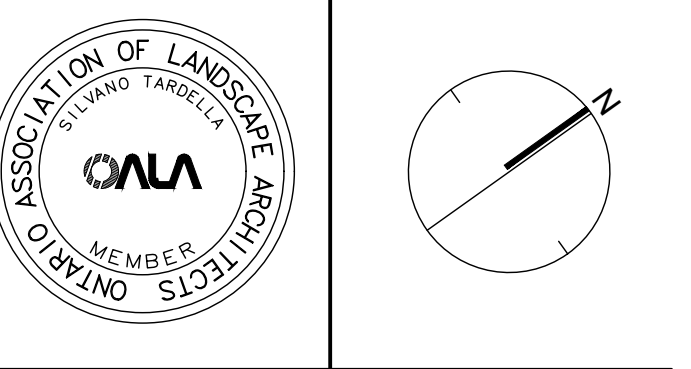

**NAK**  
design strategies

421 RONCEVALLES AVENUE, TORONTO, ON M4B 2N1 CANADA  
T 416.340.8700 F 416.340.7100 [NAKDESIGNSTRATEGIES.COM](http://NAKDESIGNSTRATEGIES.COM)

Project

**109 Reynolds Street**  
Oakville, ON

Title

Landscape Planting Plan  
Ground Floor

Date	March 6, 2020	Sheet
Scale	1:75	
Drawn	LW	
Checked	RN	
Job No.	20-043	<b>L1.2</b>