

TOPOGRAPHIC SURVEY OF
ALL OF LOTS 146, 147 AND 156 AND
PART OF LOTS 148, 149, 150,
AND 151
REGISTERED PLAN M-7
TOWN OF OAKVILLE
REGIONAL MUNICIPALITY OF HALTON
SCALE 1 : 500

J.D. BARNES LIMITED

© COPYRIGHT

METRIC DISTANCES AND/OR COORDINATES SHOWN ON THIS PLAN ARE IN METRES AND CAN BE CONVERTED TO FEET BY DIVIDING BY 0.3048.

NOTES

BEARINGS ARE UTM GRID, DERIVED FROM REAL TIME NETWORK (RTN) OBSERVATIONS, UTM ZONE 17, NAD83 (CSRS) (2010.0).

ELEVATION NOTE

ELEVATIONS SHOWN ON THIS PLAN ARE DERIVED FROM THE TOWN OF OAKVILLE BENCH MARKS:

No. 117

ELEVATION=83.984m

AND

No. 243

ELEVATION=88.331m


LOCAL BENCHMARK

CUT CROSS IN CURB LOCATED AT THE NORTHEASTERN END OF LOADING BAY, AS SHOWN ON FACE OF PLAN.

ELEVATION=84.13m

LEGEND

- CB DENOTES CATCHBASIN
- TC DENOTES TELEPHONE CHAMBER
- * GM DENOTES GAS METER
- HMMH DENOTES HYDRO MANHOLE
- MH DENOTES MANHOLE
- TMH DENOTES TELEPHONE MANHOLE
- SAN MH DENOTES SANITARY MANHOLE
- STM MH DENOTES STORM MANHOLE
- BOL DENOTES BOLLARD
- HP DENOTES HYDRO POLE
- LS DENOTES LIGHT STANDARD
- MB DENOTES MAIL BOX
- MW DENOTES MINORING WELL
- TP DENOTES TELEPHONE POLE
- TSC DENOTES TRAFFIC SIGNAL CONTROL
- TJB DENOTES TELEPHONE JUNCTION BOX
- PED DENOTES TELEPHONE PEDESTAL
- H DENOTES FIRE HYDRANT
- WV DENOTES WATER VALVE
- BM DENOTES BENCH MARK
- FB DENOTES FLOWER BOX
- GC DENOTES GARBAGE CAN
- HCP DENOTES HANDICAP PARKING SPACE
- E — DENOTES OVERHEAD HYDRO CABLE
- T — DENOTES OVERHEAD TELEPHONE CABLE
- OC — DENOTES OVERHEAD CABLE
- G — DENOTES BURIED GAS PIPELINE
- UC — DENOTES BURIED HYDRO CABLE
- UE — DENOTES BURIED FIBRE OPTIC CABLE
- W — DENOTES BURIED WATER LINE
- SAN — DENOTES SANITARY SEWER LINE
- STM — DENOTES STORM SEWER LINE
- DENOTES CONIFEROUS TREE
- DIA=DIA=DIAMETER OF TRUNK IN METRES
- DENOTES DECIDUOUS TREE
- DIA=DIA=DIAMETER OF TRUNK IN METRES

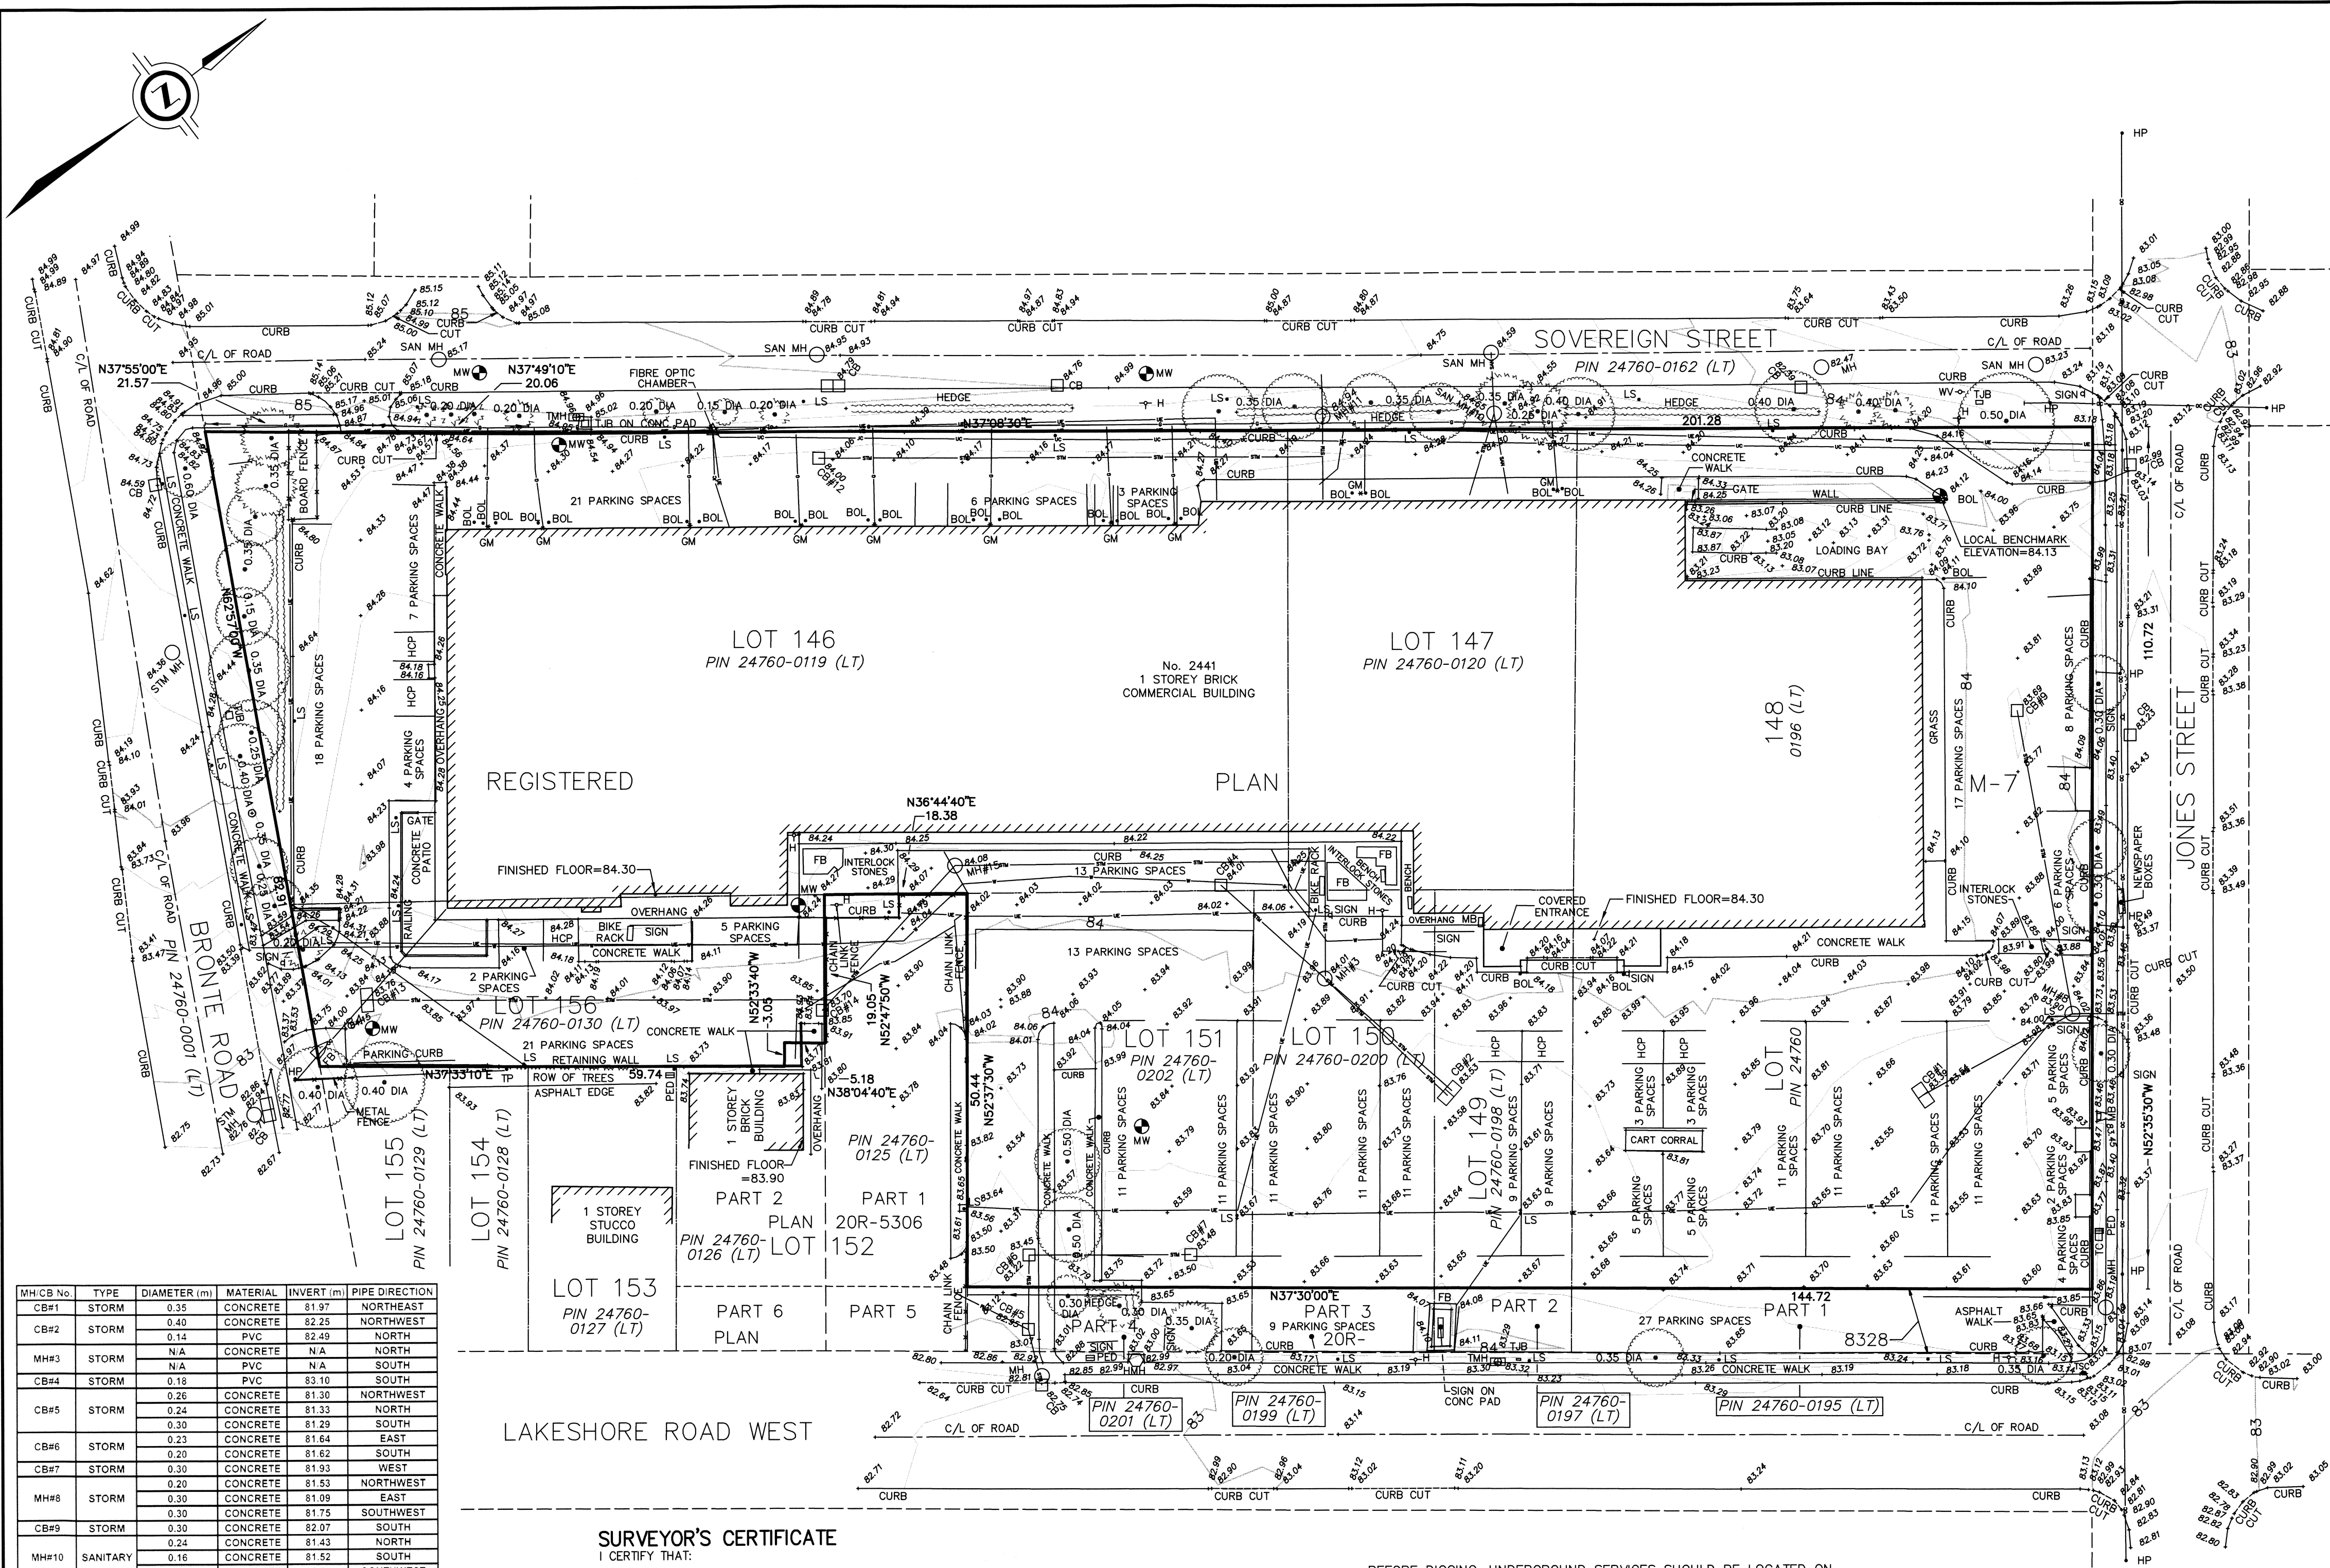

MH/CB No.	TYPE	DIAMETER (m)	MATERIAL	INVERT (m)	PIPE DIRECTION
CB#1	STORM	0.35	CONCRETE	81.97	NORTHEAST
CB#2	STORM	0.40	CONCRETE	82.85	NORTHWEST
		0.14	PVC	82.49	NORTH
MH#3	STORM	N/A	CONCRETE	N/A	NORTH
		N/A	PVC	N/A	SOUTH
CB#4	STORM	0.18	PVC	83.10	SOUTH
		0.26	CONCRETE	81.30	NORTHWEST
CB#5	STORM	0.24	CONCRETE	81.33	NORTH
		0.30	CONCRETE	81.29	SOUTH
CB#6	STORM	0.23	CONCRETE	81.64	EAST
		0.20	CONCRETE	81.62	SOUTH
CB#7	STORM	0.30	CONCRETE	81.93	WEST
		0.20	CONCRETE	81.53	NORTHWEST
MH#8	STORM	0.30	CONCRETE	81.09	EAST
		0.30	CONCRETE	81.75	SOUTHWEST
CB#9	STORM	0.30	CONCRETE	82.97	SOUTH
		0.24	CONCRETE	81.43	NORTH
MH#10	SANITARY	0.16	CONCRETE	81.52	SOUTH
		0.25	CONCRETE	81.55	SOUTHWEST
		0.52	CONCRETE	82.08	NORTH
MH#11	STORM	0.50	CONCRETE	82.13	SOUTH
CB#12	STORM	0.24	CONCRETE	82.85	EAST
CB#13	STORM	0.32	CONCRETE	82.85	EAST
CB#14	STORM	N/A	CONCRETE	N/A	NORTH
		N/A	N/A	N/A	EAST
MH#15	STORM	N/A	N/A	N/A	SOUTHWEST

SURVEYOR'S CERTIFICATE

I CERTIFY THAT:

THE SURVEY WAS COMPLETED ON THE 11th DAY OF APRIL, 2016

Aug. 3, 2017
DATE

SUNIL PERERA
ONTARIO LAND SURVEYOR

BEFORE DIGGING, UNDERGROUND SERVICES SHOULD BE LOCATED ON SITE BY THE RESPECTIVE AGENCIES.

IT IS THE RESPONSIBILITY OF THE CONTRACTOR TO VERIFY THAT LOCAL BENCHMARKS HAVE NOT BEEN ALTERED OR DISTURBED AND THAT THE RELATIVE ELEVATIONS AGREE WITH THE INFORMATION SHOWN ON THIS PLAN.

ALL CURB ELEVATIONS ARE TAKEN TO FACE OF CURB.

PRIMARY CONTOURS ARE AT 1.00m INTERVALS.
SECONDARY CONTOURS ARE AT 0.25m INTERVALS.

SURVEY COMPLETED ON THE 19th DAY OF APRIL, 2016.

J.D. BARNES LIMITED
LAND INFORMATION SPECIALISTS
401 WHEELABRATOR WAY, SUITE A, MILTON, ON L9T 3C1
T: (905) 875-9955 F: (905) 875-9956 www.jdbarnes.com

DRAWN BY: AP CHECKED BY: Sp. REFERENCE NO.: 16-30-895-00-TOPO
FILE: G:\16-30-895\00\Drawing\16-30-895-00_topo.dgn DATED: MAY 27th, 2016
PLOTTED: 8/3/2017