


① APRIL 21ST -7.56AM
1 : 1000

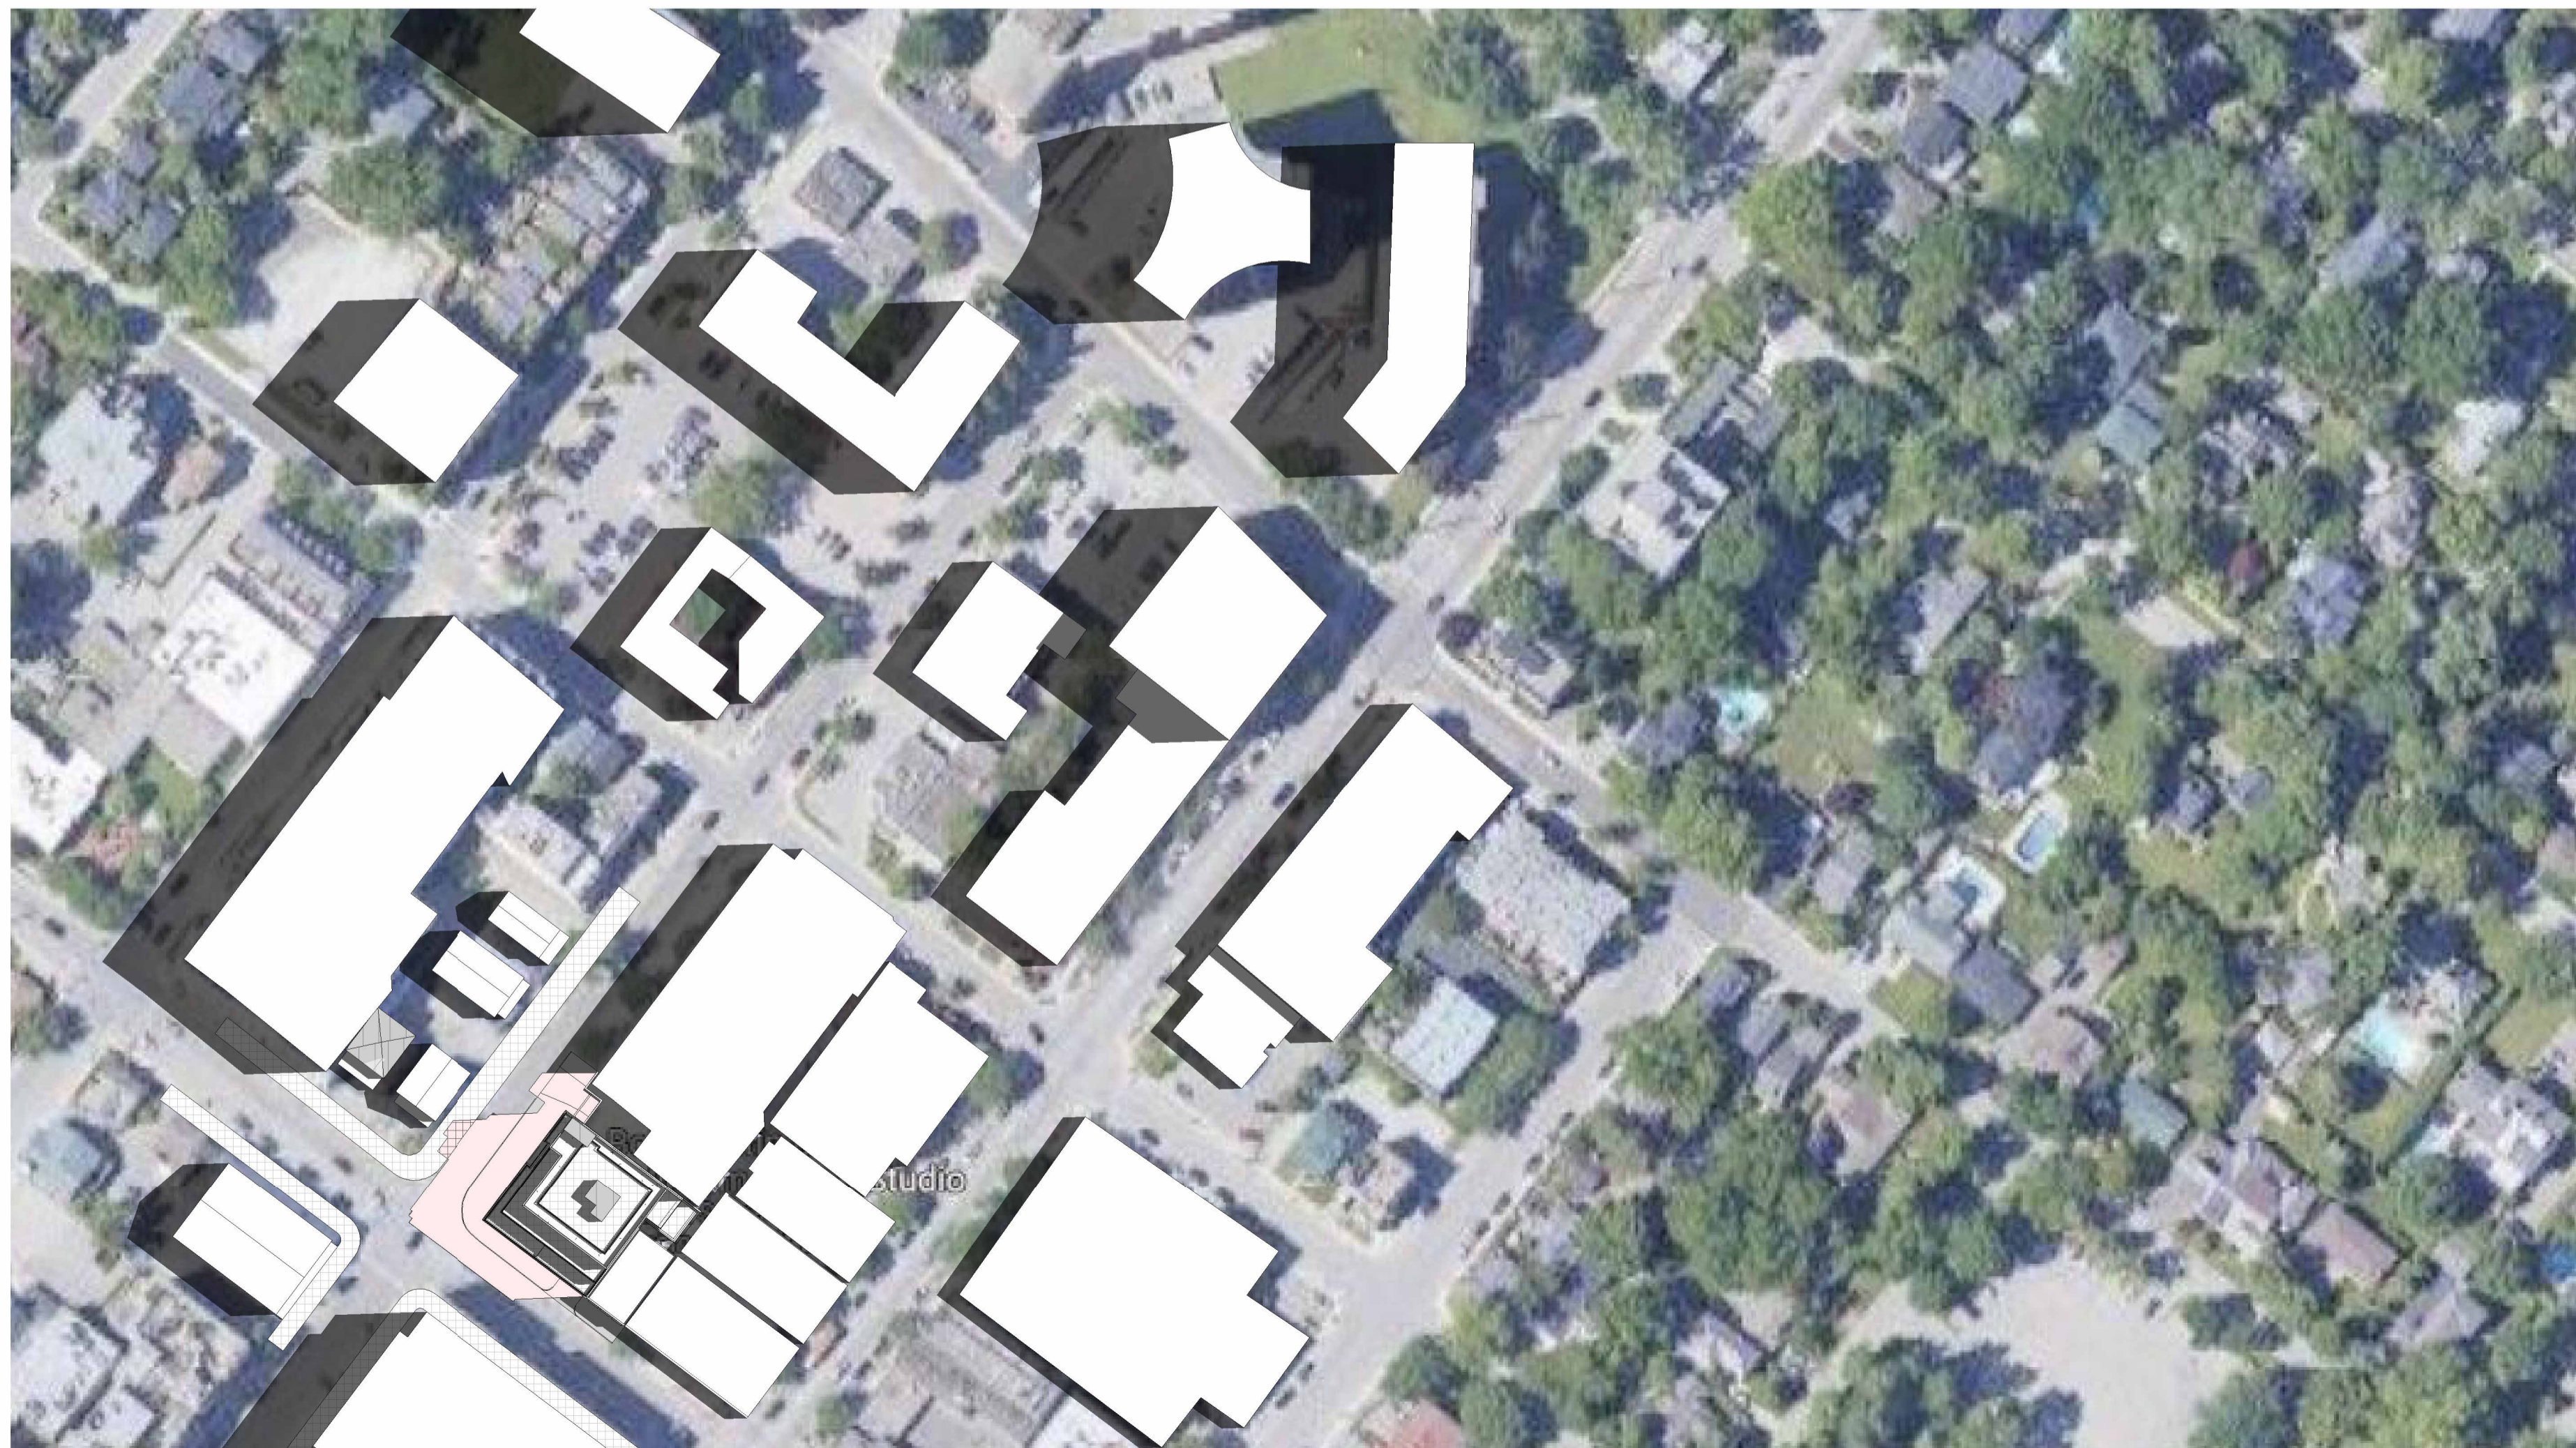

② APRIL 21ST -8.56AM
1 : 1000



Drawings must **NOT** be scaled. Contractor must check and verify all dimensions, specifications and drawings on site and report any discrepancies to the architect prior to proceeding with any of the work.

NO	DATE	DESCRIPTION
REVISIONS/ISSUANCE:		



HICKS DESIGN STUDIO
295 ROBINSON STREET, SUITE 200 OAKVILLE, ON, CAN L6J 1G7
WWW.HICKSDESIGNSTUDIO.CA T.905.339.1212

CLIENT:

**TRAFALGAR
ROAD**

ADDRESS: 115 TRAFALGAR ROAD,
CITY: OAKVILLE

DRAWING TITLE:

**SHADOW STUDY-
APRIL 21st**

DRAWN: CP

DATE: 01/12/23

JOB NUMBER:

22-345


SCALE: 1 : 1000

SHEET NUMBER:

A8.0



① APRIL 21ST -9.56AM
1 : 1000

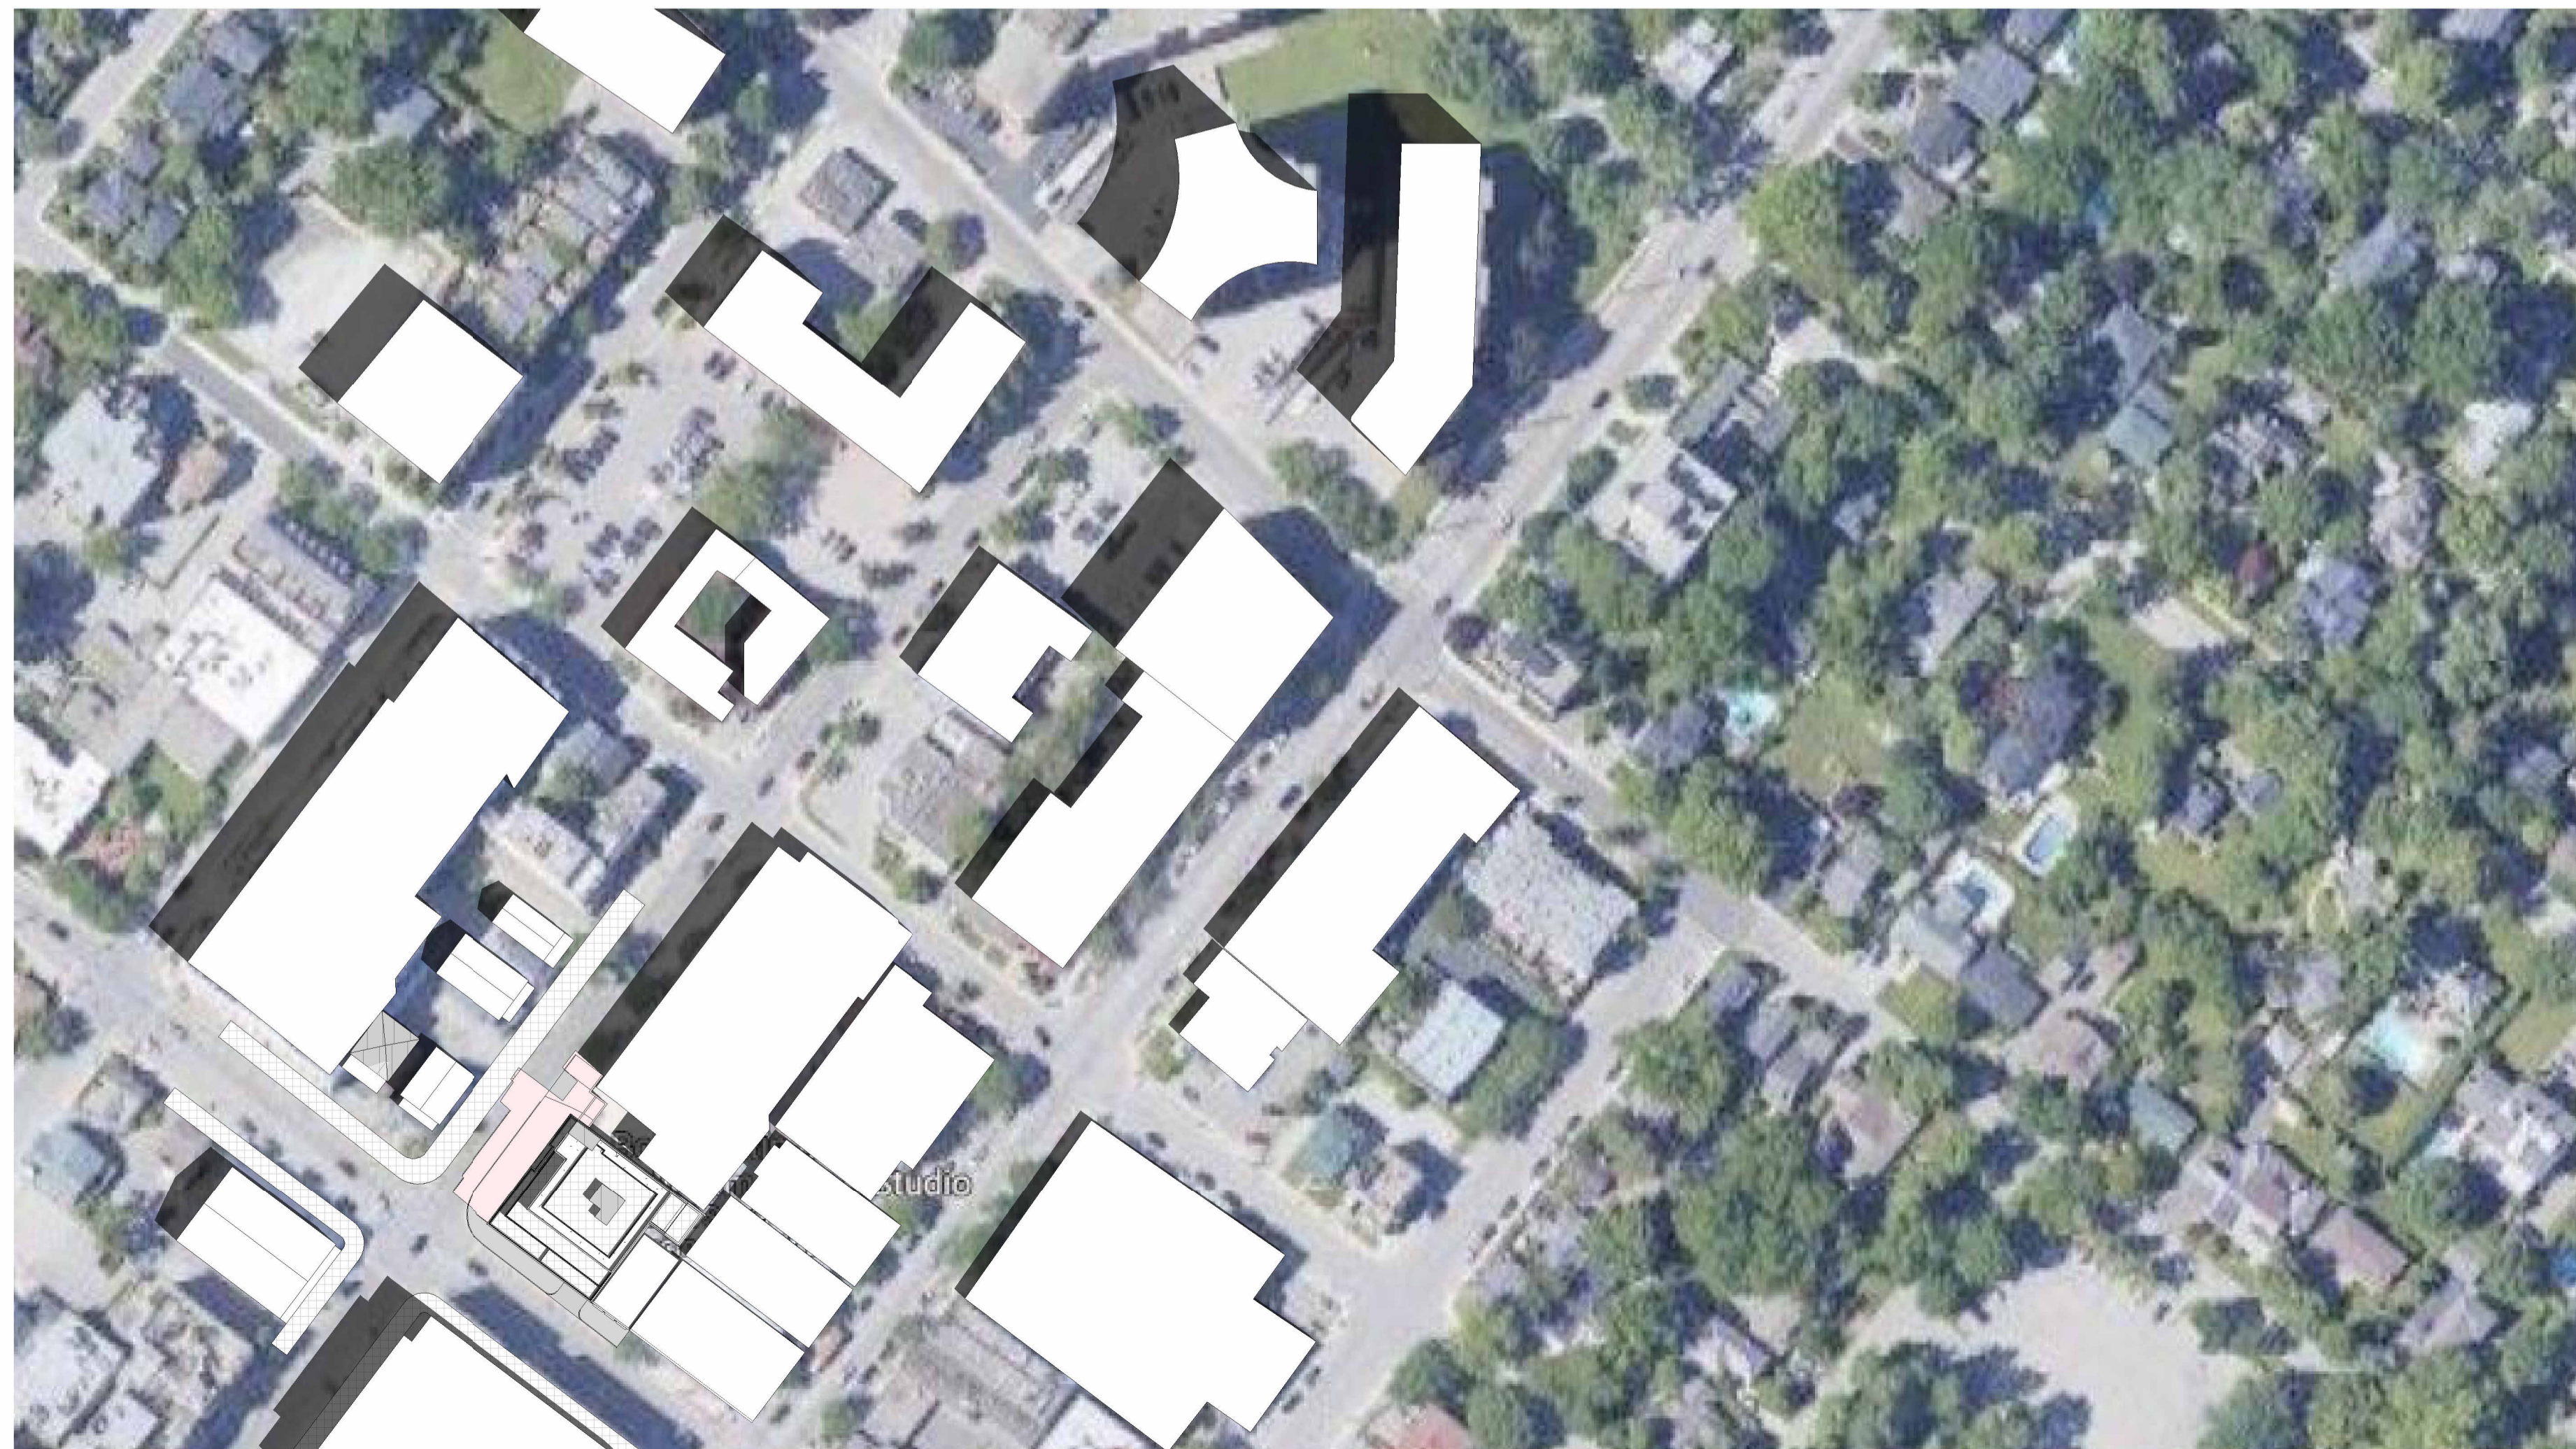

② APRIL 21ST -10.56AM
1 : 1000



Drawings must **NOT** be scaled. Contractor must check and verify all dimensions, specifications and drawings on site and report any discrepancies to the architect prior to proceeding with any of the work.

NO	DATE	DESCRIPTION
REVISIONS/ISSUANCE:		



HICKS DESIGN STUDIO
295 ROBINSON STREET, SUITE 200 OAKVILLE, ON, CAN L6J 1G7
WWW.HICKSDESIGNSTUDIO.CA T.905.339.1212

CLIENT:
TRAFALGAR ROAD
ADDRESS: 115 TRAFALGAR ROAD,
CITY: OAKVILLE

DRAWING TITLE:
**SHADOW STUDY-
APRIL 21st**

DRAWN: CP	SCALE: 1 : 1000
DATE: 01/12/23	SHEET NUMBER:
JOB NUMBER: 22-345	A8.1



Drawings must **NOT** be scaled. Contractor must check and verify all dimensions, specifications and drawings on site and report any discrepancies to the architect prior to proceeding with any of the work.



① APRIL 21ST -11.56PM
1 : 1000



② APRIL 21ST -12.56PM
1 : 1000

NO	DATE	DESCRIPTION
REVISIONS/ISSUANCE:		



HICKS DESIGN STUDIO
295 ROBINSON STREET, SUITE 200 OAKVILLE ON, CAN L6J 1G7
WWW.HICKSDESIGNSTUDIO.CA T.905.339.1212

CLIENT:
TRAFALGAR ROAD
ADDRESS: 115 TRAFALGAR ROAD,
CITY: OAKVILLE

DRAWING TITLE:
**SHADOW STUDY-
APRIL 21st**

DRAWN: CP	SCALE: 1 : 1000
DATE: 01/12/23	SHEET NUMBER:
JOB NUMBER: 22-345	A8.2



Drawings must **NOT** be scaled. Contractor must check and verify all dimensions, specifications and drawings on site and report any discrepancies to the architect prior to proceeding with any of the work.



① APRIL 21ST -1.56PM
1 : 1000



② APRIL 21ST -2.56PM
1 : 1000

NO	DATE	DESCRIPTION
REVISIONS/ISSUANCE:		



HICKS DESIGN STUDIO
295 ROBINSON STREET, SUITE 200 OAKVILLE ON, CAN L6J 1G7
WWW.HICKSDESIGNSTUDIO.CA T.905.339.1212

CLIENT:
TRAFALGAR ROAD

ADDRESS: 115 TRAFALGAR ROAD,
CITY: OAKVILLE

DRAWING TITLE:
**SHADOW STUDY-
APRIL 21st**

DRAWN: CP	SCALE: 1 : 1000
DATE: 01/12/23	SHEET NUMBER:
JOB NUMBER: 22-345	A8.3



Drawings must **NOT** be scaled. Contractor must check and verify all dimensions, specifications and drawings on site and report any discrepancies to the architect prior to proceeding with any of the work.



② APRIL 21ST -3.56PM
1 : 1000



① APRIL 21ST -4.56PM
1 : 1000

NO	DATE	DESCRIPTION
REVISIONS/ISSUANCE:		



HICKS DESIGN STUDIO
295 ROBINSON STREET, SUITE 200 OAKVILLE, ON, CAN L6J 1G7
WWW.HICKSDESIGNSTUDIO.CA T.905.339.1212

CLIENT:


**TRAFALGAR
ROAD**

ADDRESS: 115 TRAFALGAR ROAD,
CITY: OAKVILLE


DRAWING TITLE:

**SHADOW STUDY-
APRIL 21st**

DRAWN: CP	SCALE: 1 : 1000
DATE: 01/12/23	SHEET NUMBER:
JOB NUMBER: 22-345	A8.4

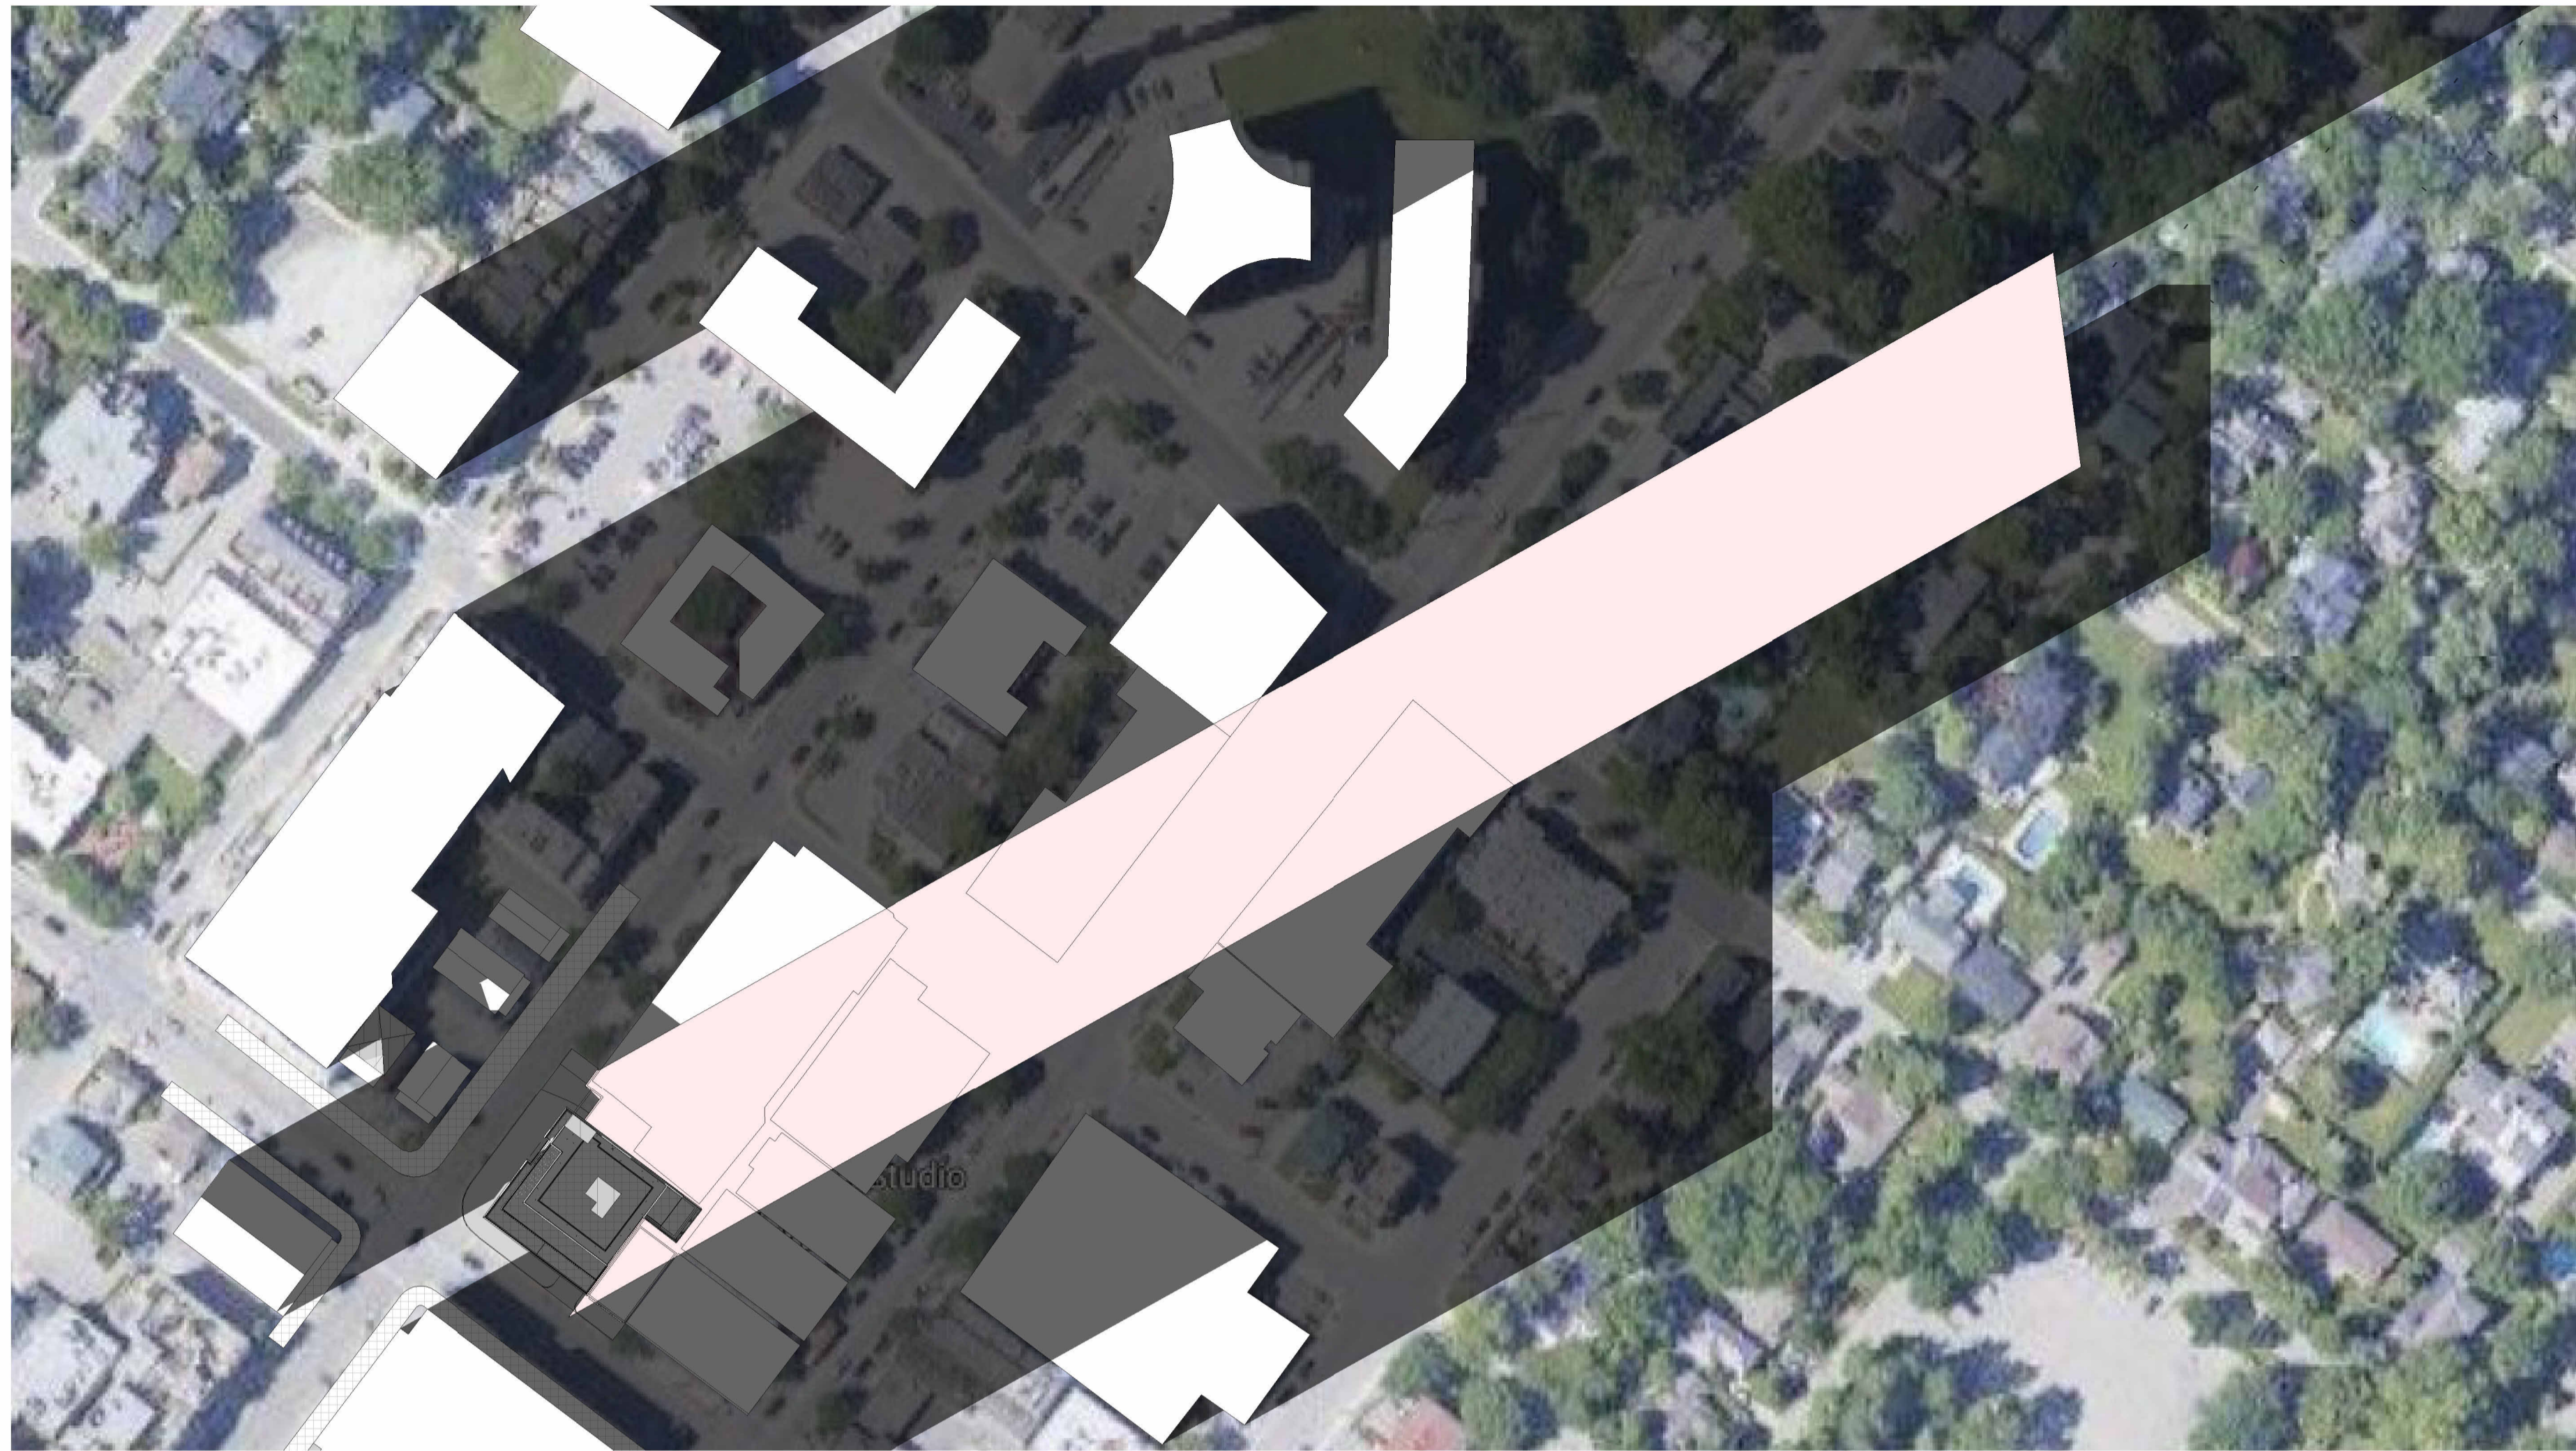

② APRIL 21ST -5.56PM
1 : 1000

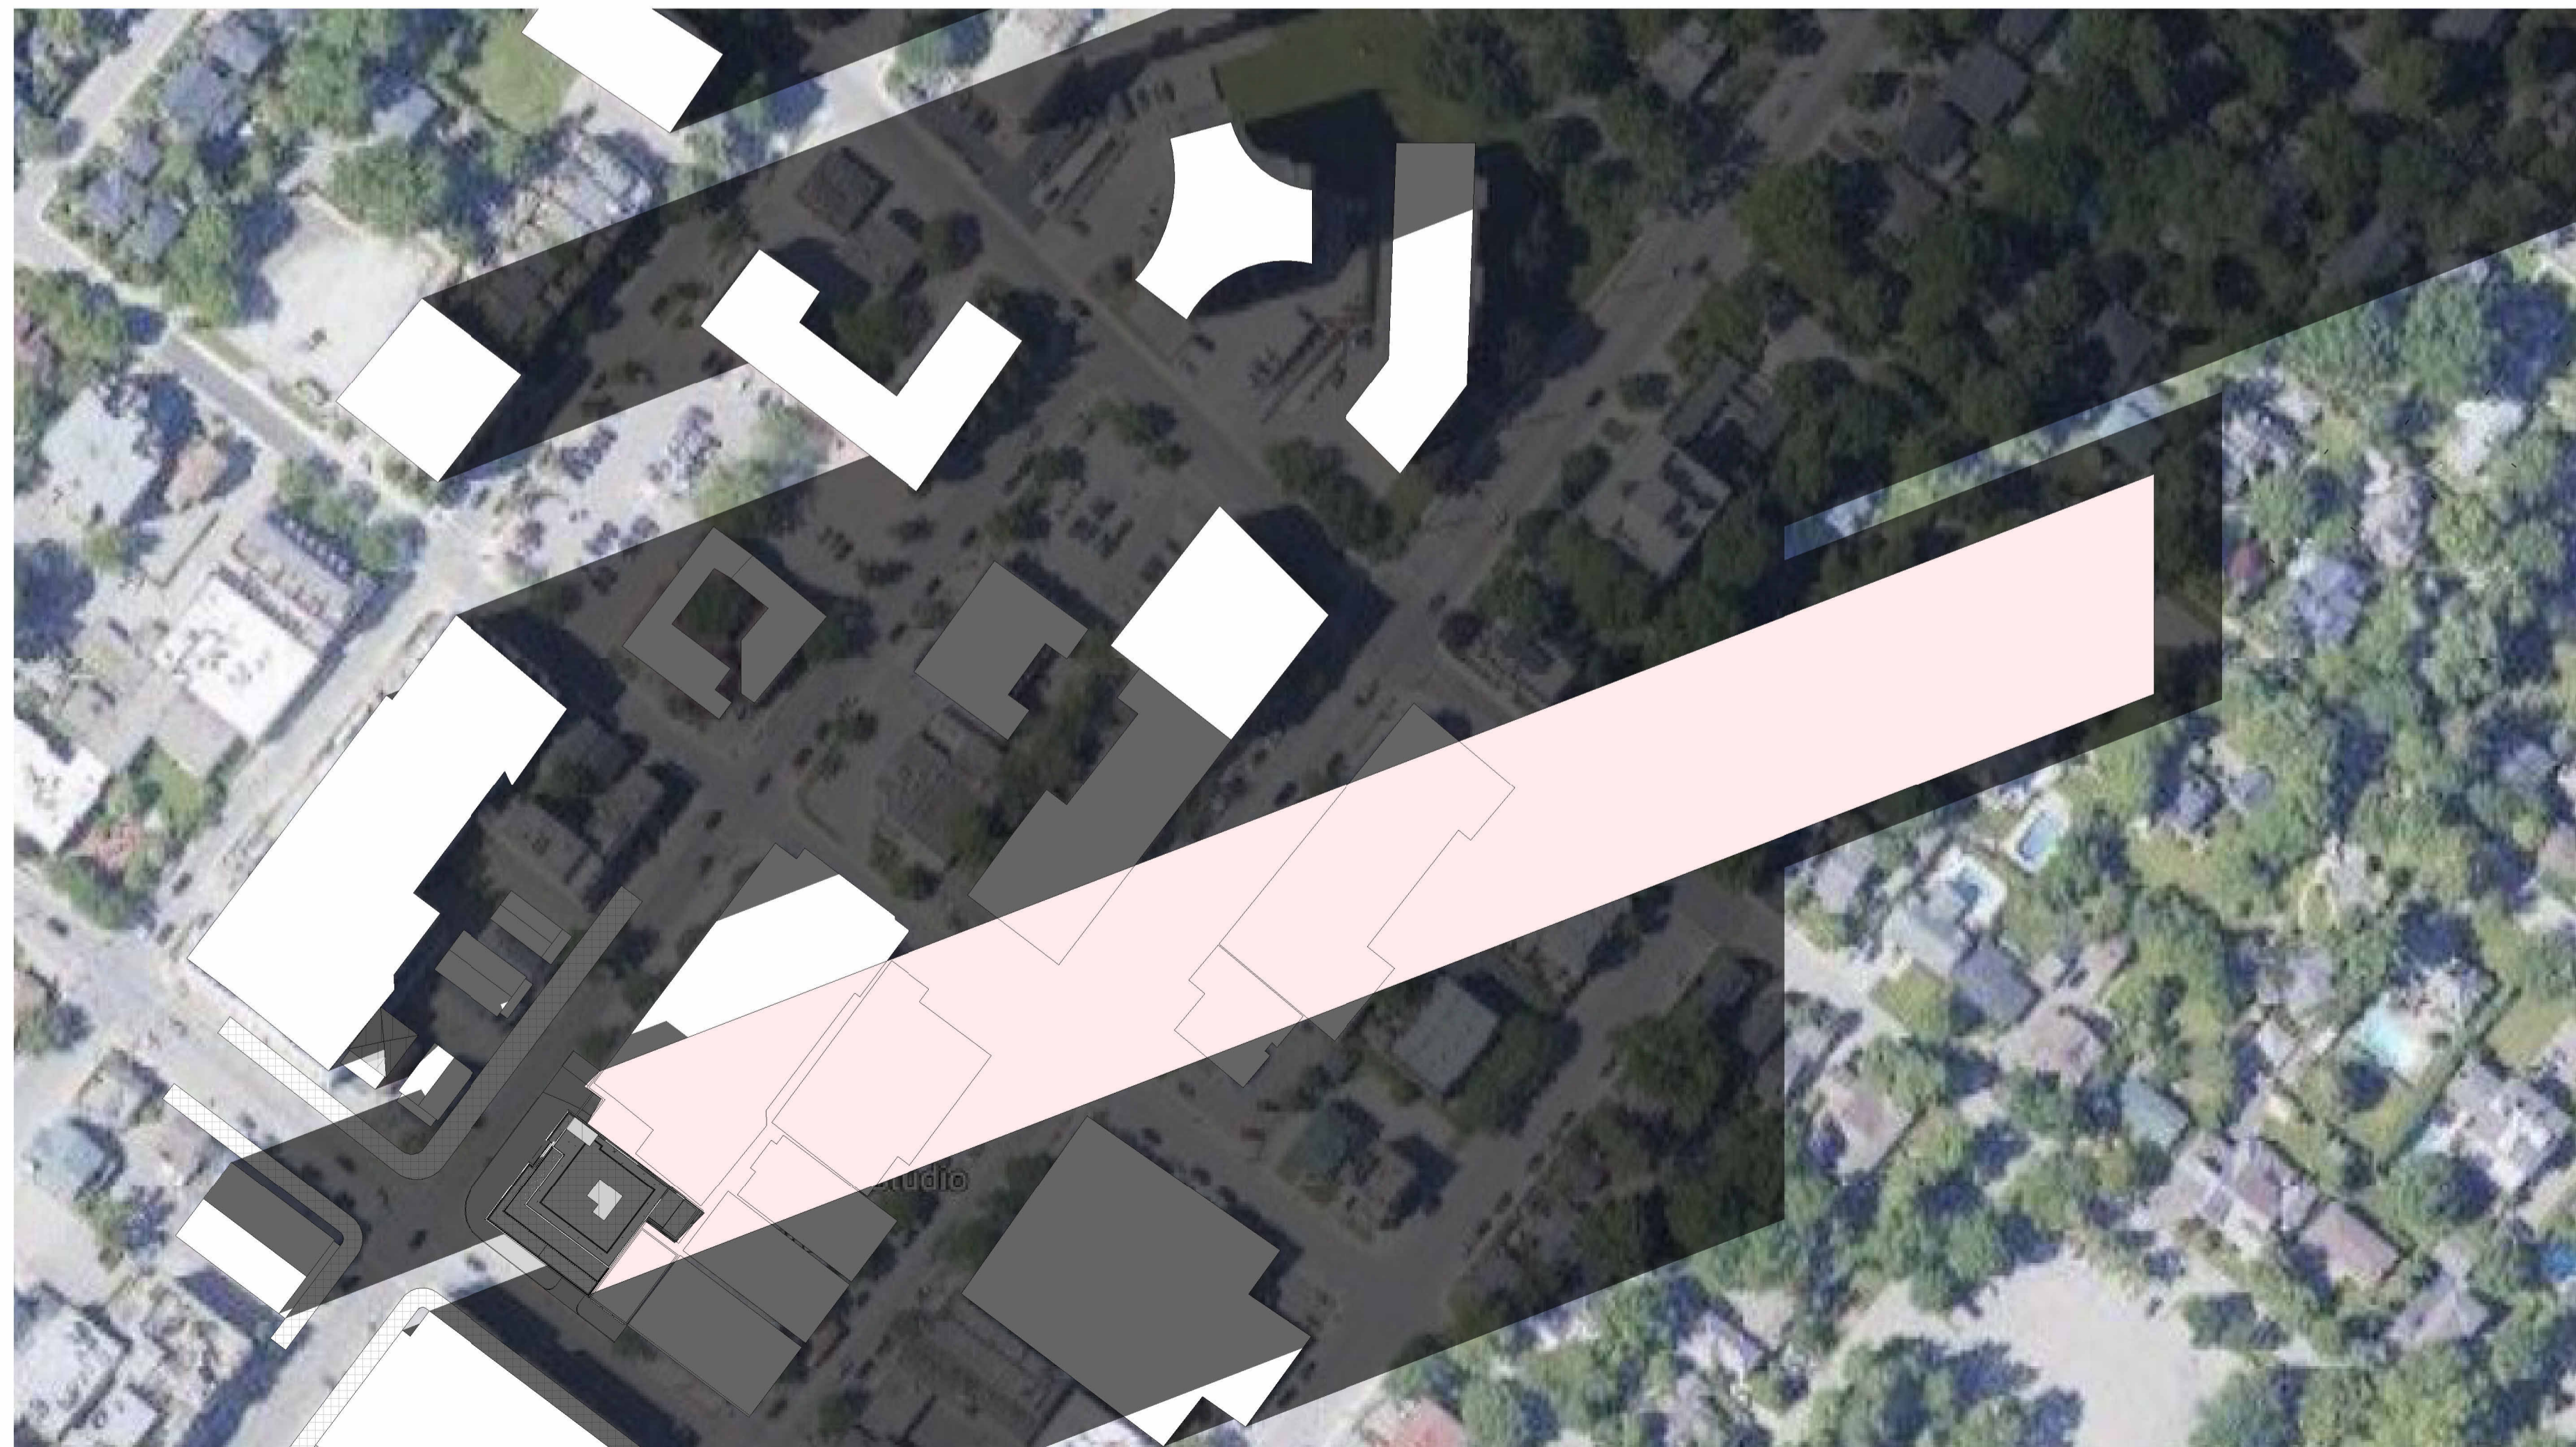

① APRIL 21ST -6.38PM
1 : 1000



Drawings must **NOT** be scaled. Contractor must check and verify all dimensions, specifications and drawings on site and report any discrepancies to the architect prior to proceeding with any of the work.

NO	DATE	DESCRIPTION
REVISIONS/ISSUANCE:		



HICKS DESIGN STUDIO
295 ROBINSON STREET, SUITE 200 OAKVILLE, ON, CAN L6J 1G7
WWW.HICKSDESIGNSTUDIO.CA T.905.339.1212

CLIENT:

TRAFALGAR ROAD

ADDRESS: 115 TRAFALGAR ROAD,
CITY: OAKVILLE

DRAWING TITLE:

**SHADOW STUDY-
APRIL 21st**

DRAWN: CP	SCALE: 1 : 1000
DATE: 01/12/23	SHEET NUMBER:
JOB NUMBER: 22-345	A8.5



Drawings must **NOT** be scaled. Contractor must check and verify all dimensions, specifications and drawings on site and report any discrepancies to the architect prior to proceeding with any of the work.



① JUNE 21ST -7.07AM
1 : 1000



② JUNE 21ST -8.07AM
1 : 1000

NO	DATE	DESCRIPTION
REVISIONS/ISSUANCE:		



HICKS DESIGN STUDIO
295 ROBINSON STREET, SUITE 200 OAKVILLE ON, CAN L6J 1G7
WWW.HICKSDESIGNSTUDIO.CA T.905.339.1212

CLIENT:
TRAFALGAR ROAD
ADDRESS: 115 TRAFALGAR ROAD,
CITY: OAKVILLE

DRAWING TITLE:
**SHADOW STUDY-
JUNE 21st**

DRAWN: CP	SCALE: 1 : 1000
DATE: 01/12/23	SHEET NUMBER:
JOB NUMBER: 22-345	A8.6



Drawings must **NOT** be scaled. Contractor must check and verify all dimensions, specifications and drawings on site and report any discrepancies to the architect prior to proceeding with any of the work.



① JUNE 21ST -9.07AM
1 : 1000



② JUNE 21ST -10.07AM
1 : 1000

NO	DATE	DESCRIPTION
REVISIONS/ISSUANCE:		



HICKS DESIGN STUDIO
295 ROBINSON STREET, SUITE 200 OAKVILLE ON, CAN L6J 1G7
WWW.HICKSDESIGNSTUDIO.CA T.905.339.1212

CLIENT:

**TRAFALGAR
ROAD**

ADDRESS: 115 TRAFALGAR ROAD,
CITY: OAKVILLE

DRAWING TITLE:

**SHADOW STUDY-
JUNE 21st**

DRAWN: CP

DATE: 01/12/23


JOB NUMBER:

22-345

SCALE: 1 : 1000

SHEET NUMBER:

A8.7

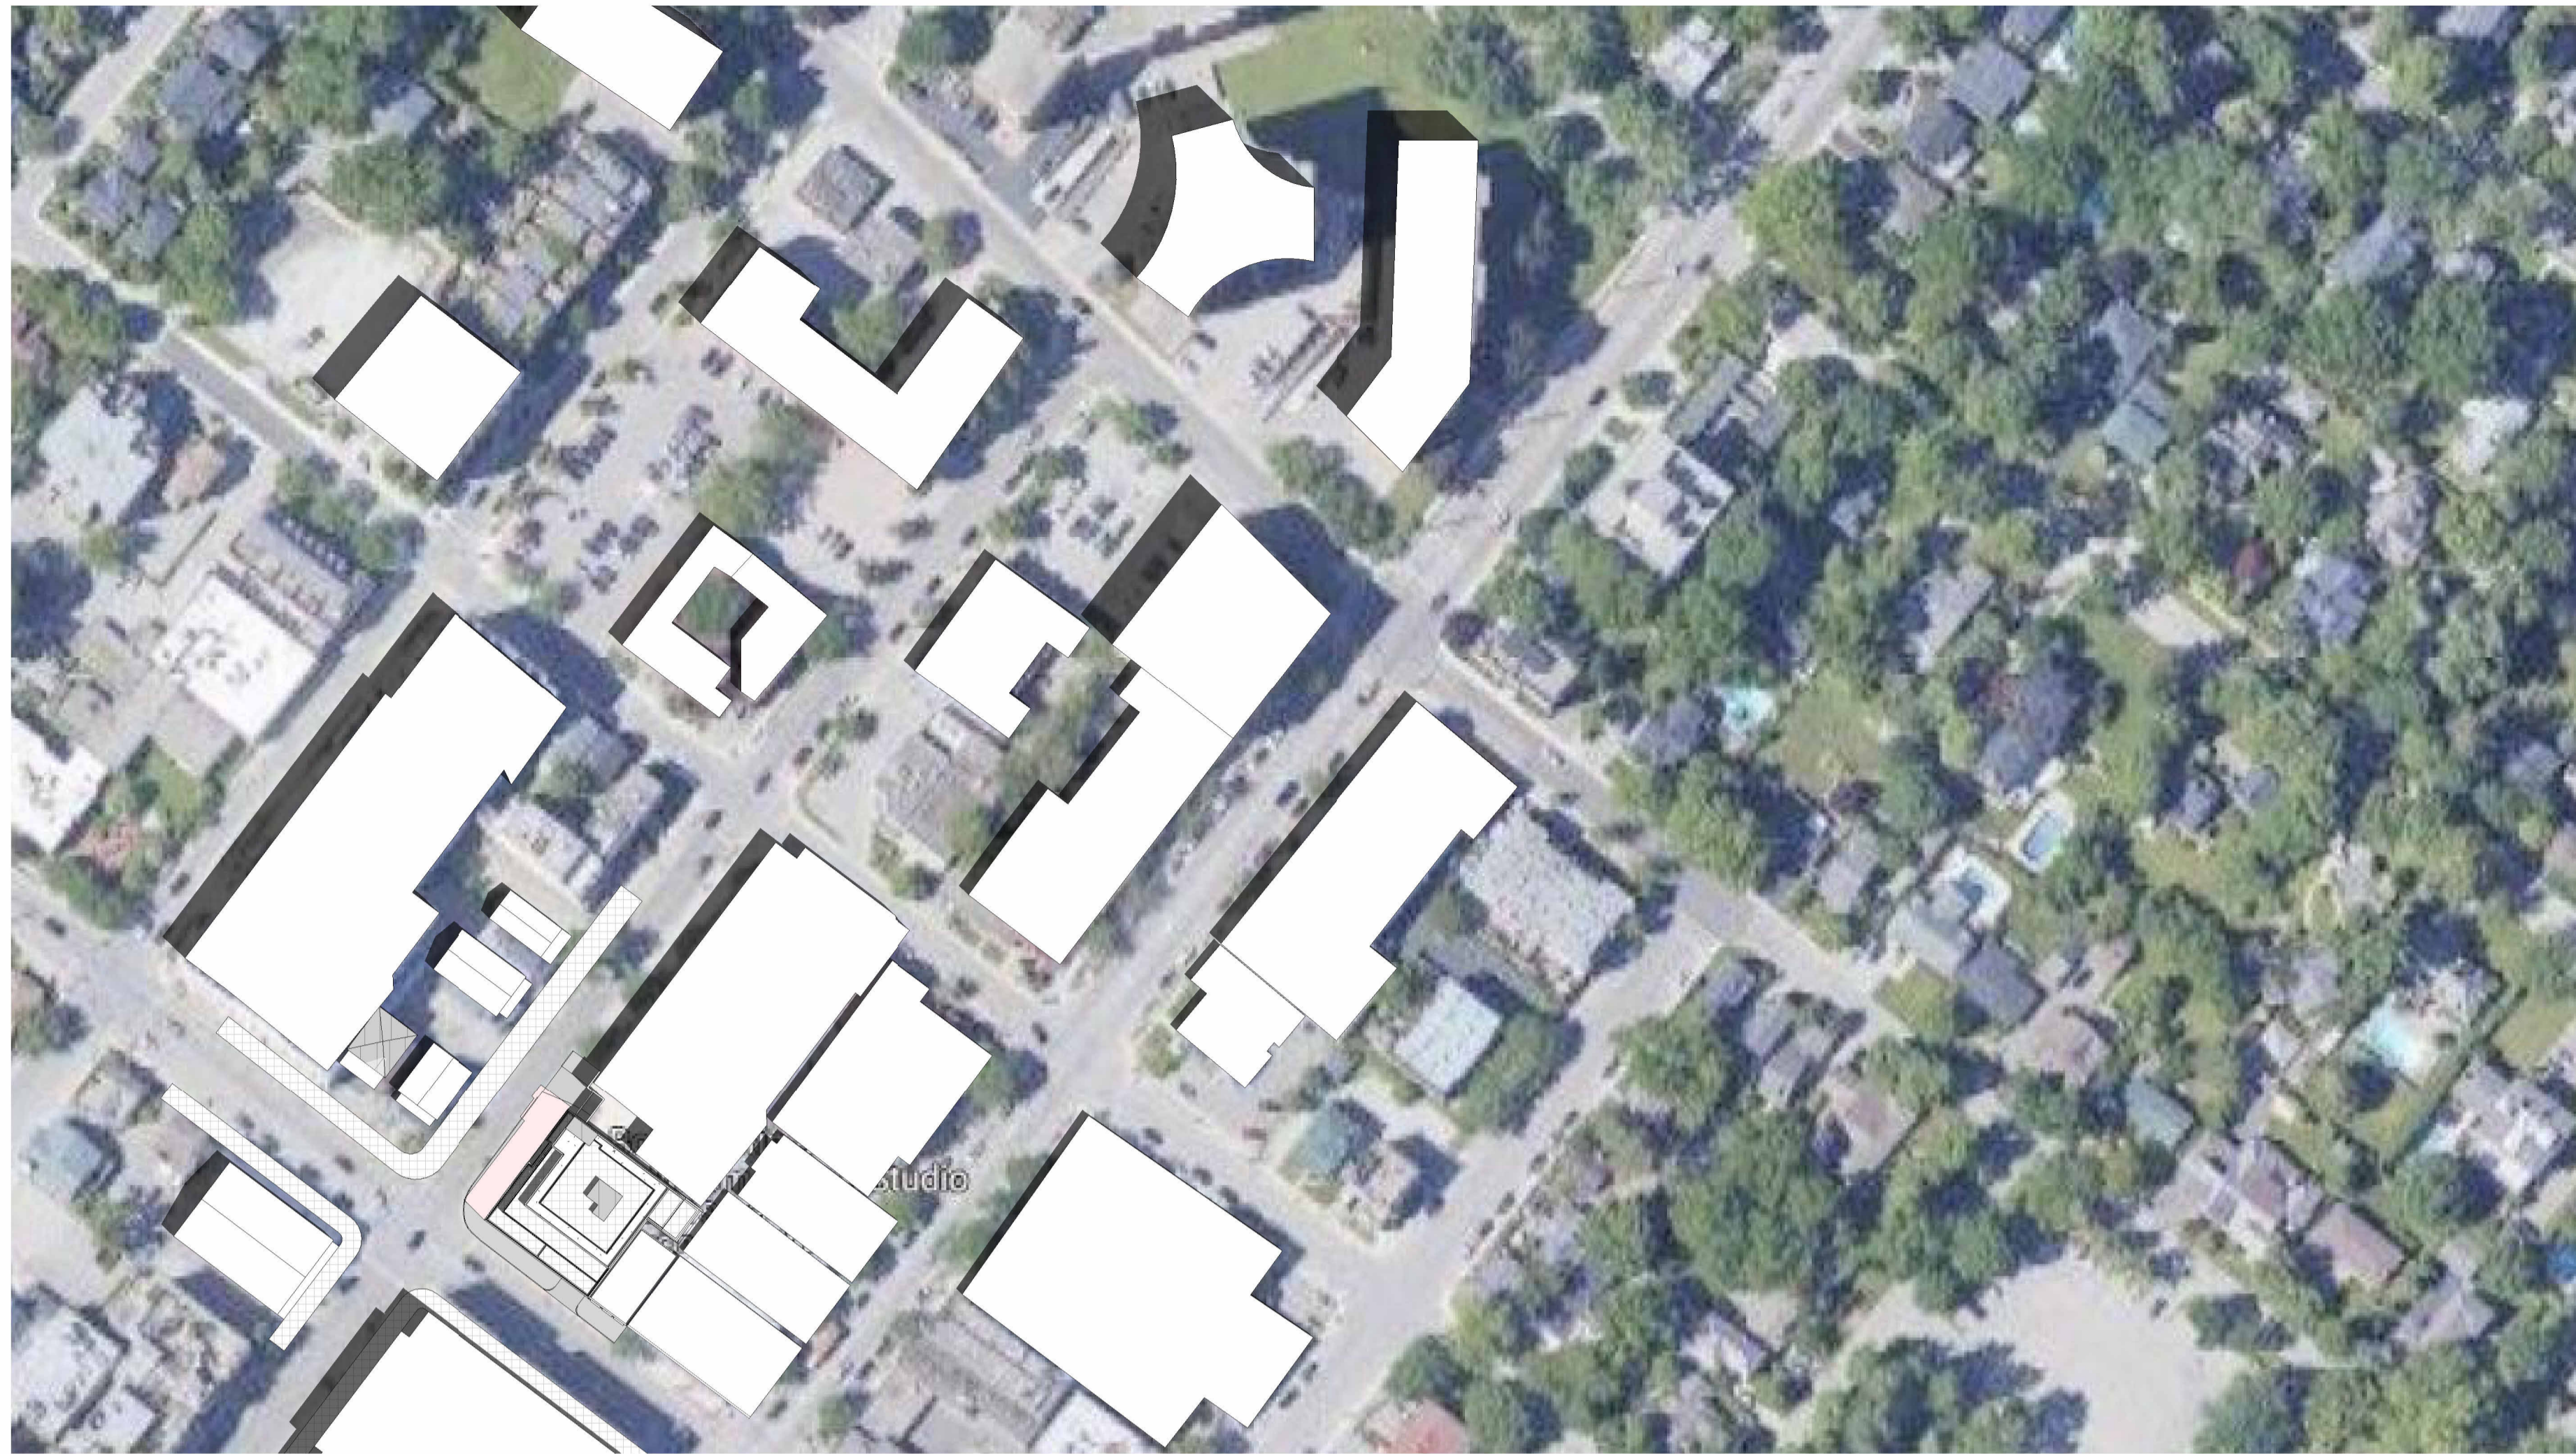

① JUNE 21ST -11.07AM
1 : 1000



② JUNE 21ST -12.07PM
1 : 1000



Drawings must **NOT** be scaled. Contractor must check and verify all dimensions, specifications and drawings on site and report any discrepancies to the architect prior to proceeding with any of the work.

NO	DATE	DESCRIPTION
REVISIONS/ISSUANCE:		



HICKS DESIGN STUDIO
295 ROBINSON STREET, SUITE 200 OAKVILLE, ON, CAN L6J 1G7
WWW.HICKSDESIGNSTUDIO.CA T.905.339.1212

CLIENT:
TRAFALGAR ROAD

ADDRESS: 115 TRAFALGAR ROAD,
CITY: OAKVILLE

DRAWING TITLE:
**SHADOW STUDY-
JUNE 21st**

DRAWN: CP	SCALE: 1 : 1000
DATE: 01/12/23	SHEET NUMBER:
JOB NUMBER: 22-345	A8.8



Drawings must **NOT** be scaled. Contractor must check and verify all dimensions, specifications and drawings on site and report any discrepancies to the architect prior to proceeding with any of the work.



① JUNE 21ST -1.07PM
1 : 1000



② JUNE 21ST -2.07PM
1 : 1000

NO	DATE	DESCRIPTION
REVISIONS/ISSUANCE:		



HICKS DESIGN STUDIO
295 ROBINSON STREET, SUITE 200 OAKVILLE, ON, CAN L6J 1G7
WWW.HICKSDESIGNSTUDIO.CA T.905.339.1212

CLIENT:

**TRAFALGAR
ROAD**

ADDRESS: 115 TRAFALGAR ROAD,
CITY: OAKVILLE

DRAWING TITLE:

**SHADOW STUDY-
JUNE 21st**

DRAWN: CP	SCALE: 1 : 1000
DATE: 01/12/23	SHEET NUMBER:
JOB NUMBER: 22-345	A8.9



Drawings must **NOT** be scaled. Contractor must check and verify all dimensions, specifications and drawings on site and report any discrepancies to the architect prior to proceeding with any of the work.



① JUNE 21ST -3.07PM
1: 1000



② JUNE 21ST -4.07PM
1: 1000

NO	DATE	DESCRIPTION
REVISIONS/ISSUANCE:		



HICKS DESIGN STUDIO
295 ROBINSON STREET, SUITE 200 OAKVILLE, ON, CAN L6J 1G7
WWW.HICKSDESIGNSTUDIO.CA T.905.339.1212

CLIENT:
TRAFALGAR ROAD
ADDRESS: 115 TRAFALGAR ROAD,
CITY: OAKVILLE

DRAWING TITLE:
**SHADOW STUDY-
JUNE 21st**


DRAWN: CP	SCALE: 1 : 1000
DATE: 01/12/23	SHEET NUMBER:
JOB NUMBER: 22-345	A8.10



Drawings must **NOT** be scaled. Contractor must check and verify all dimensions, specifications and drawings on site and report any discrepancies to the architect prior to proceeding with any of the work.



① JUNE 21ST -5.07PM
1 : 1000

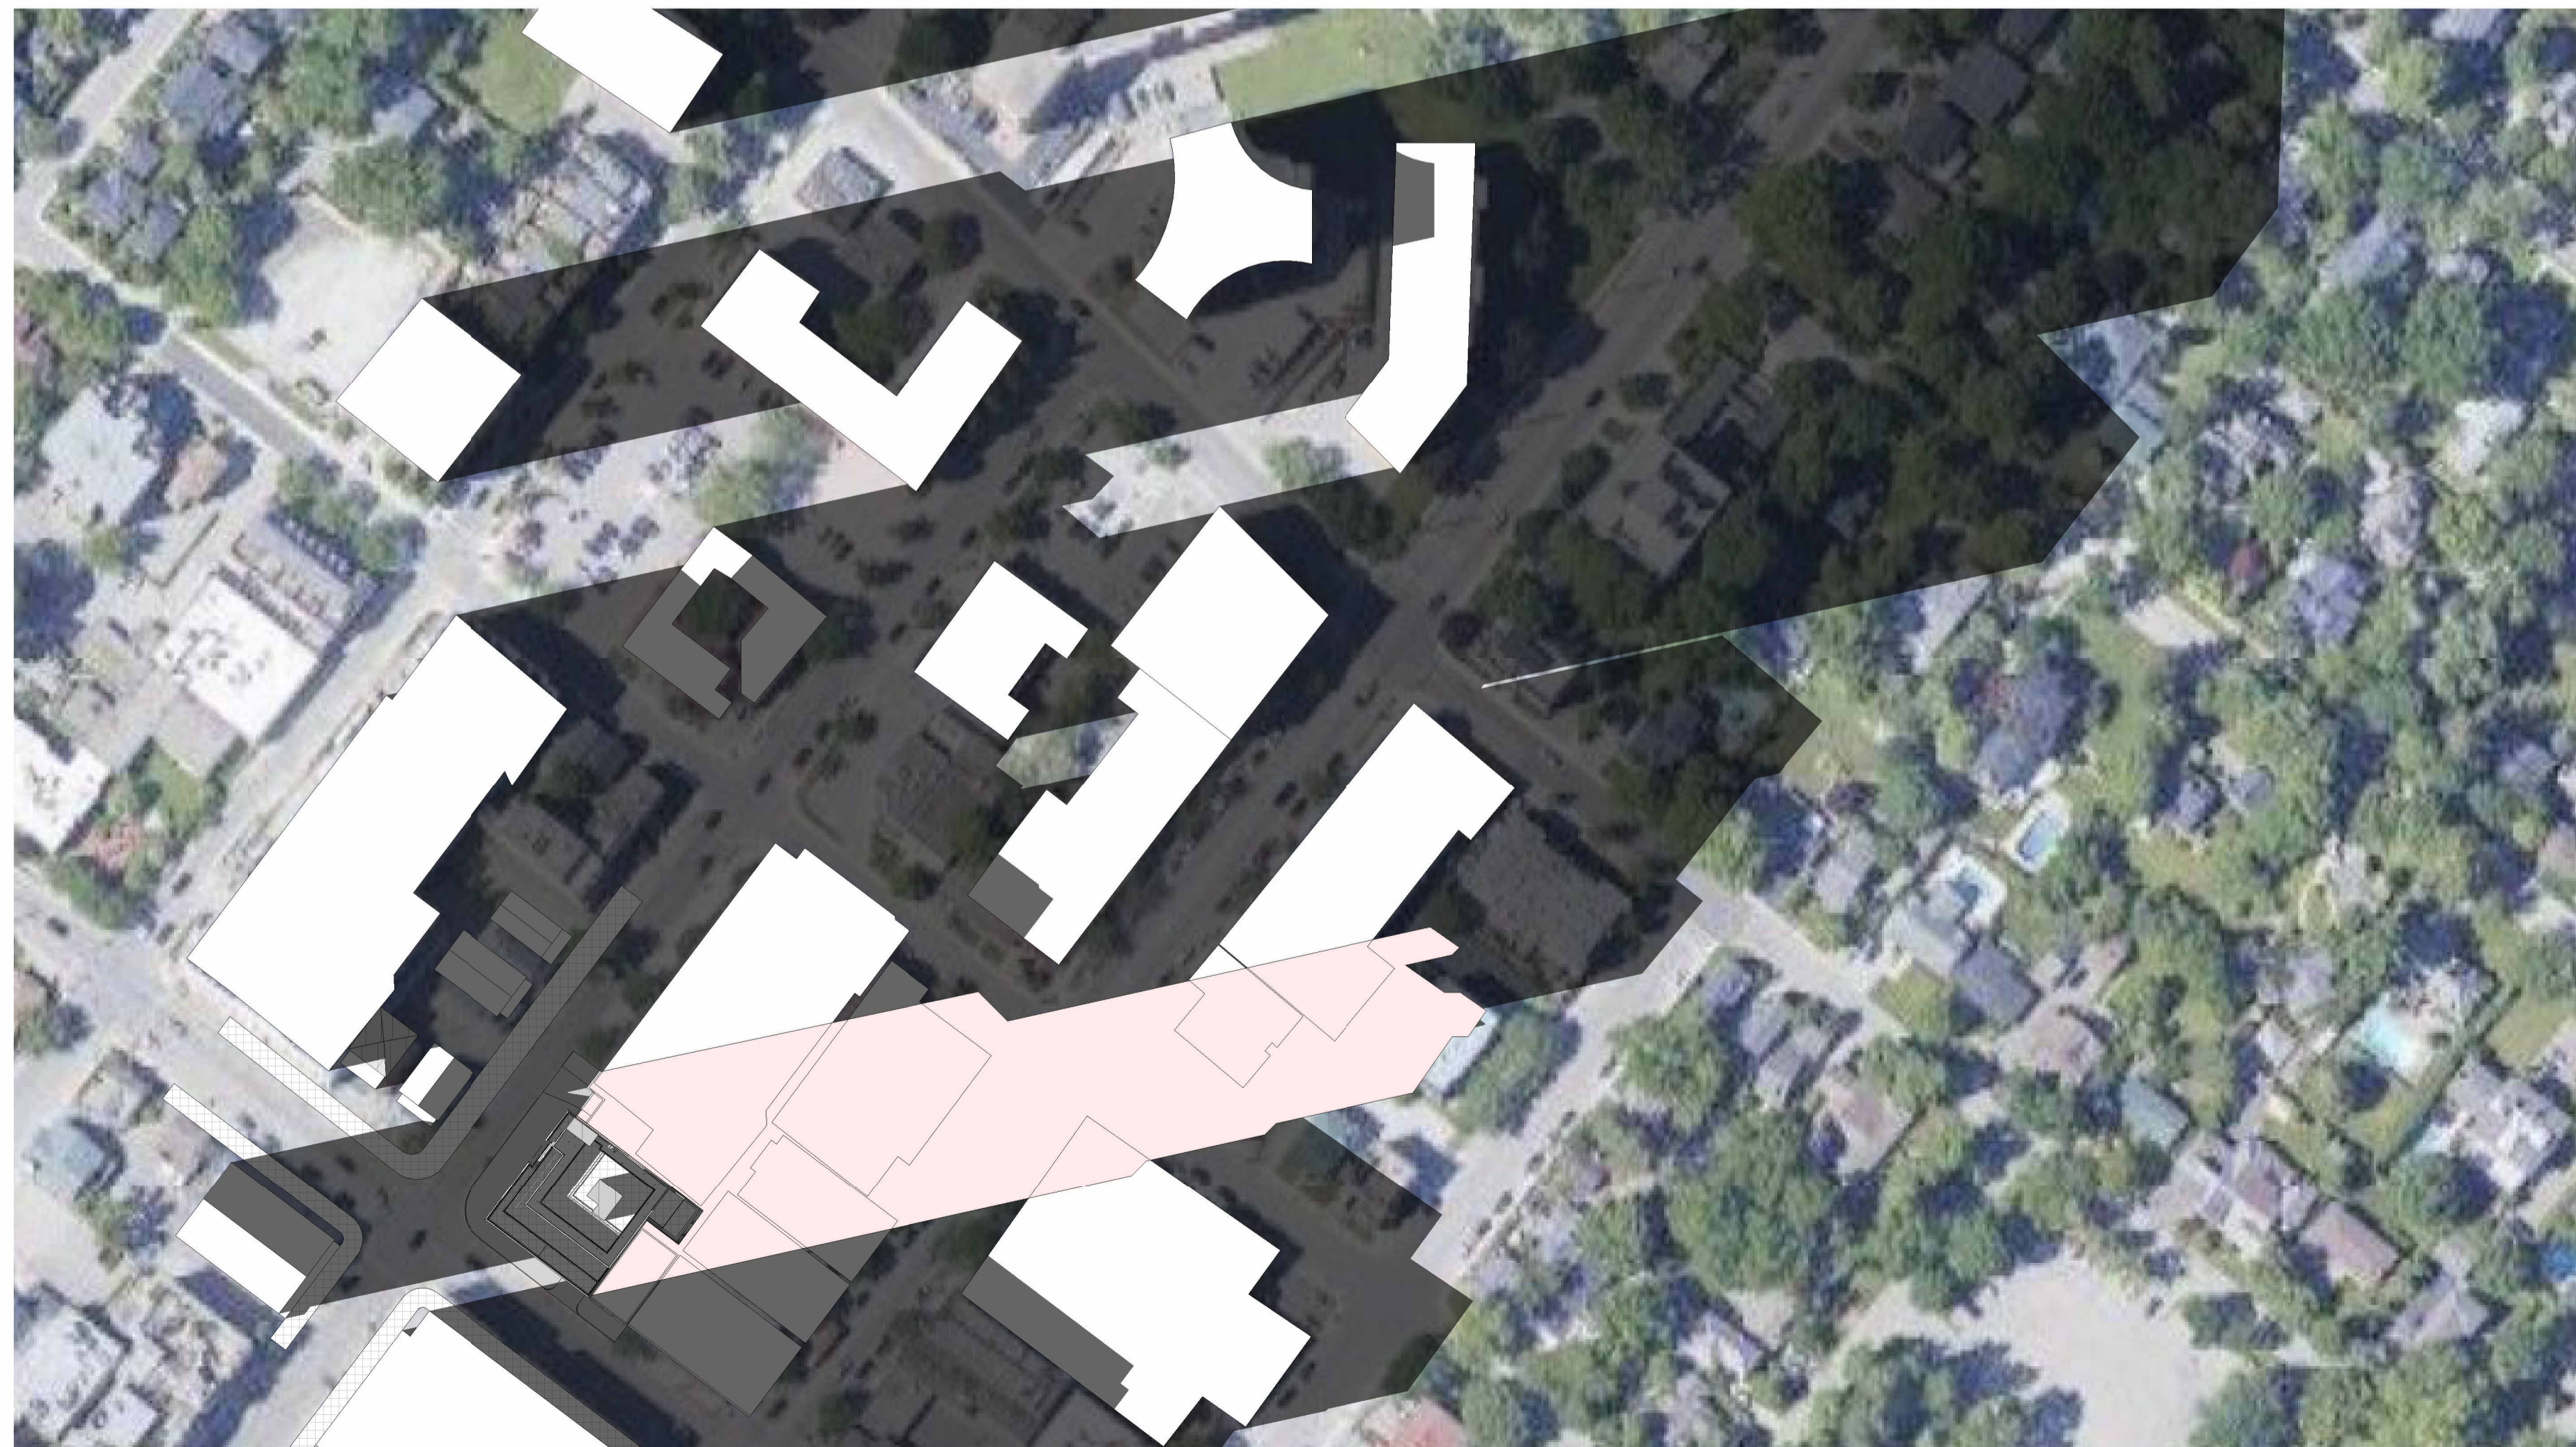

② JUNE 21ST -6.07PM
1 : 1000

NO	DATE	DESCRIPTION
REVISIONS/ISSUANCE:		



HICKS DESIGN STUDIO
295 ROBINSON STREET, SUITE 200 OAKVILLE, ON, CAN L6J 1G7
WWW.HICKSDESIGNSTUDIO.CA T.905.339.1212

CLIENT:


TRAFALGAR ROAD

ADDRESS: 115 TRAFALGAR ROAD,
CITY: OAKVILLE


DRAWING TITLE:

**SHADOW STUDY-
JUNE 21st**

DRAWN: CP	SCALE: 1 : 1000
DATE: 01/12/23	SHEET NUMBER:
JOB NUMBER: 22-345	A8.11

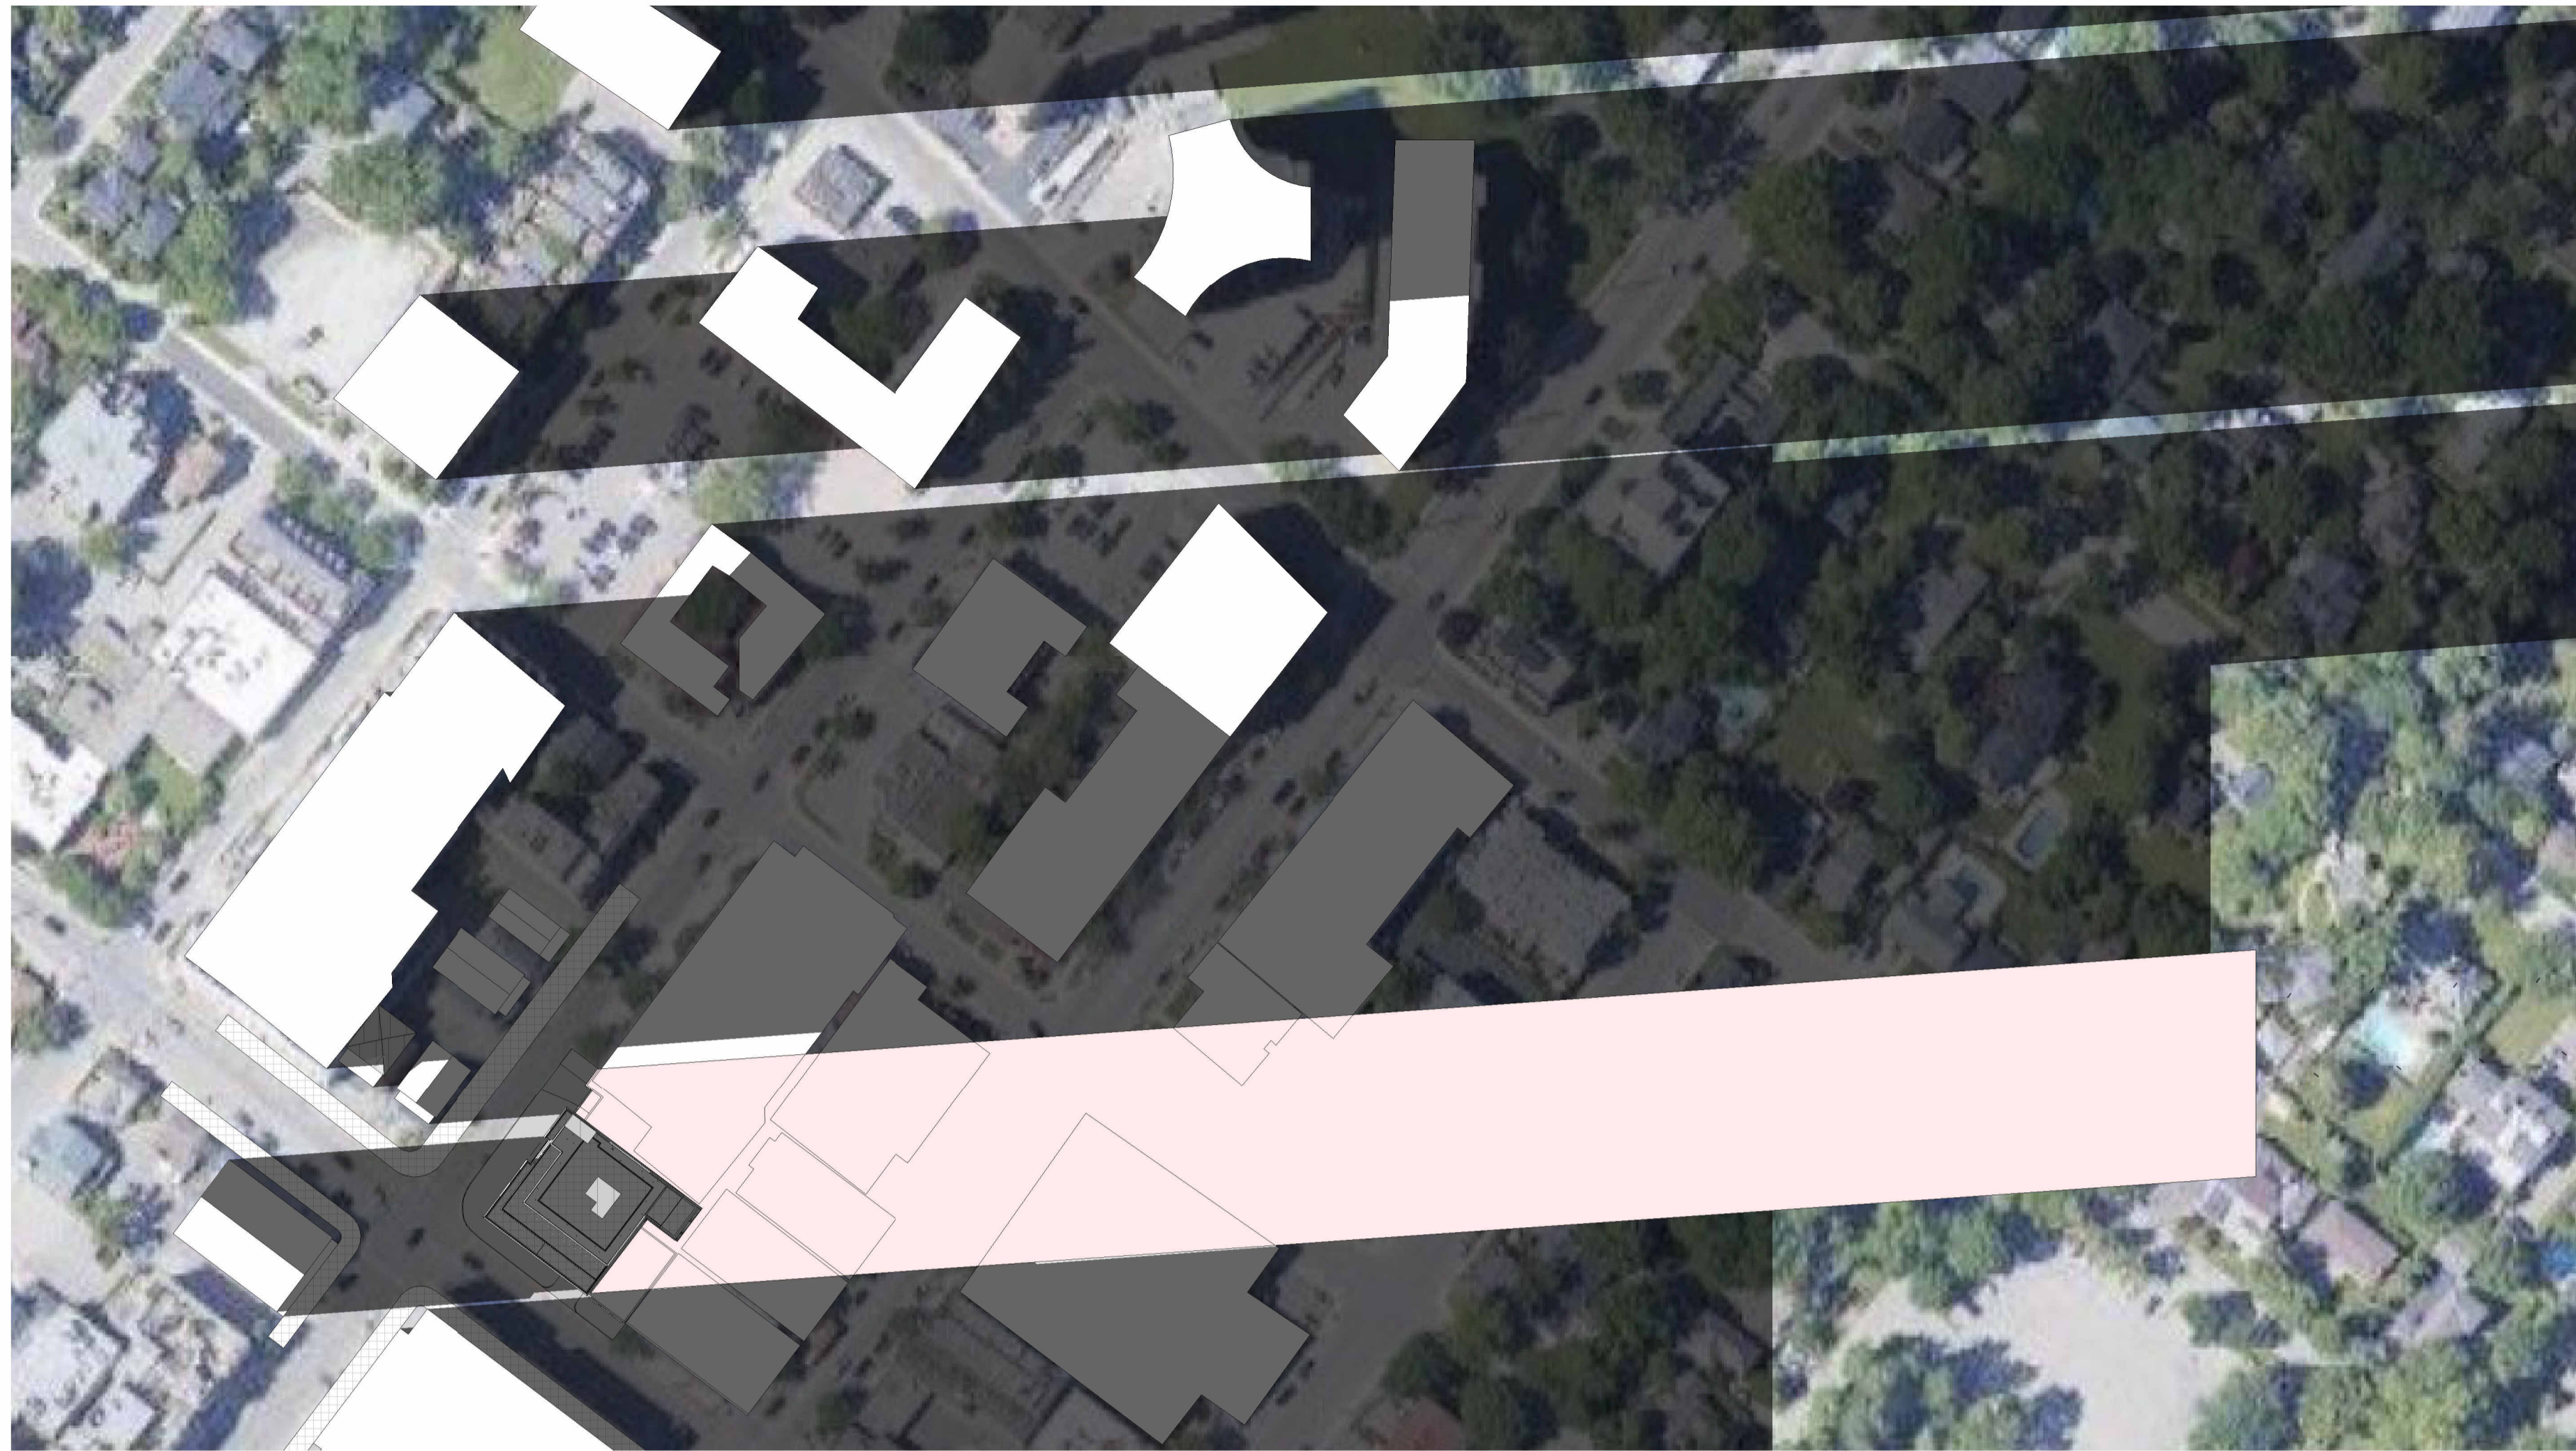

① JUNE 21ST -7.07PM
1 : 1000

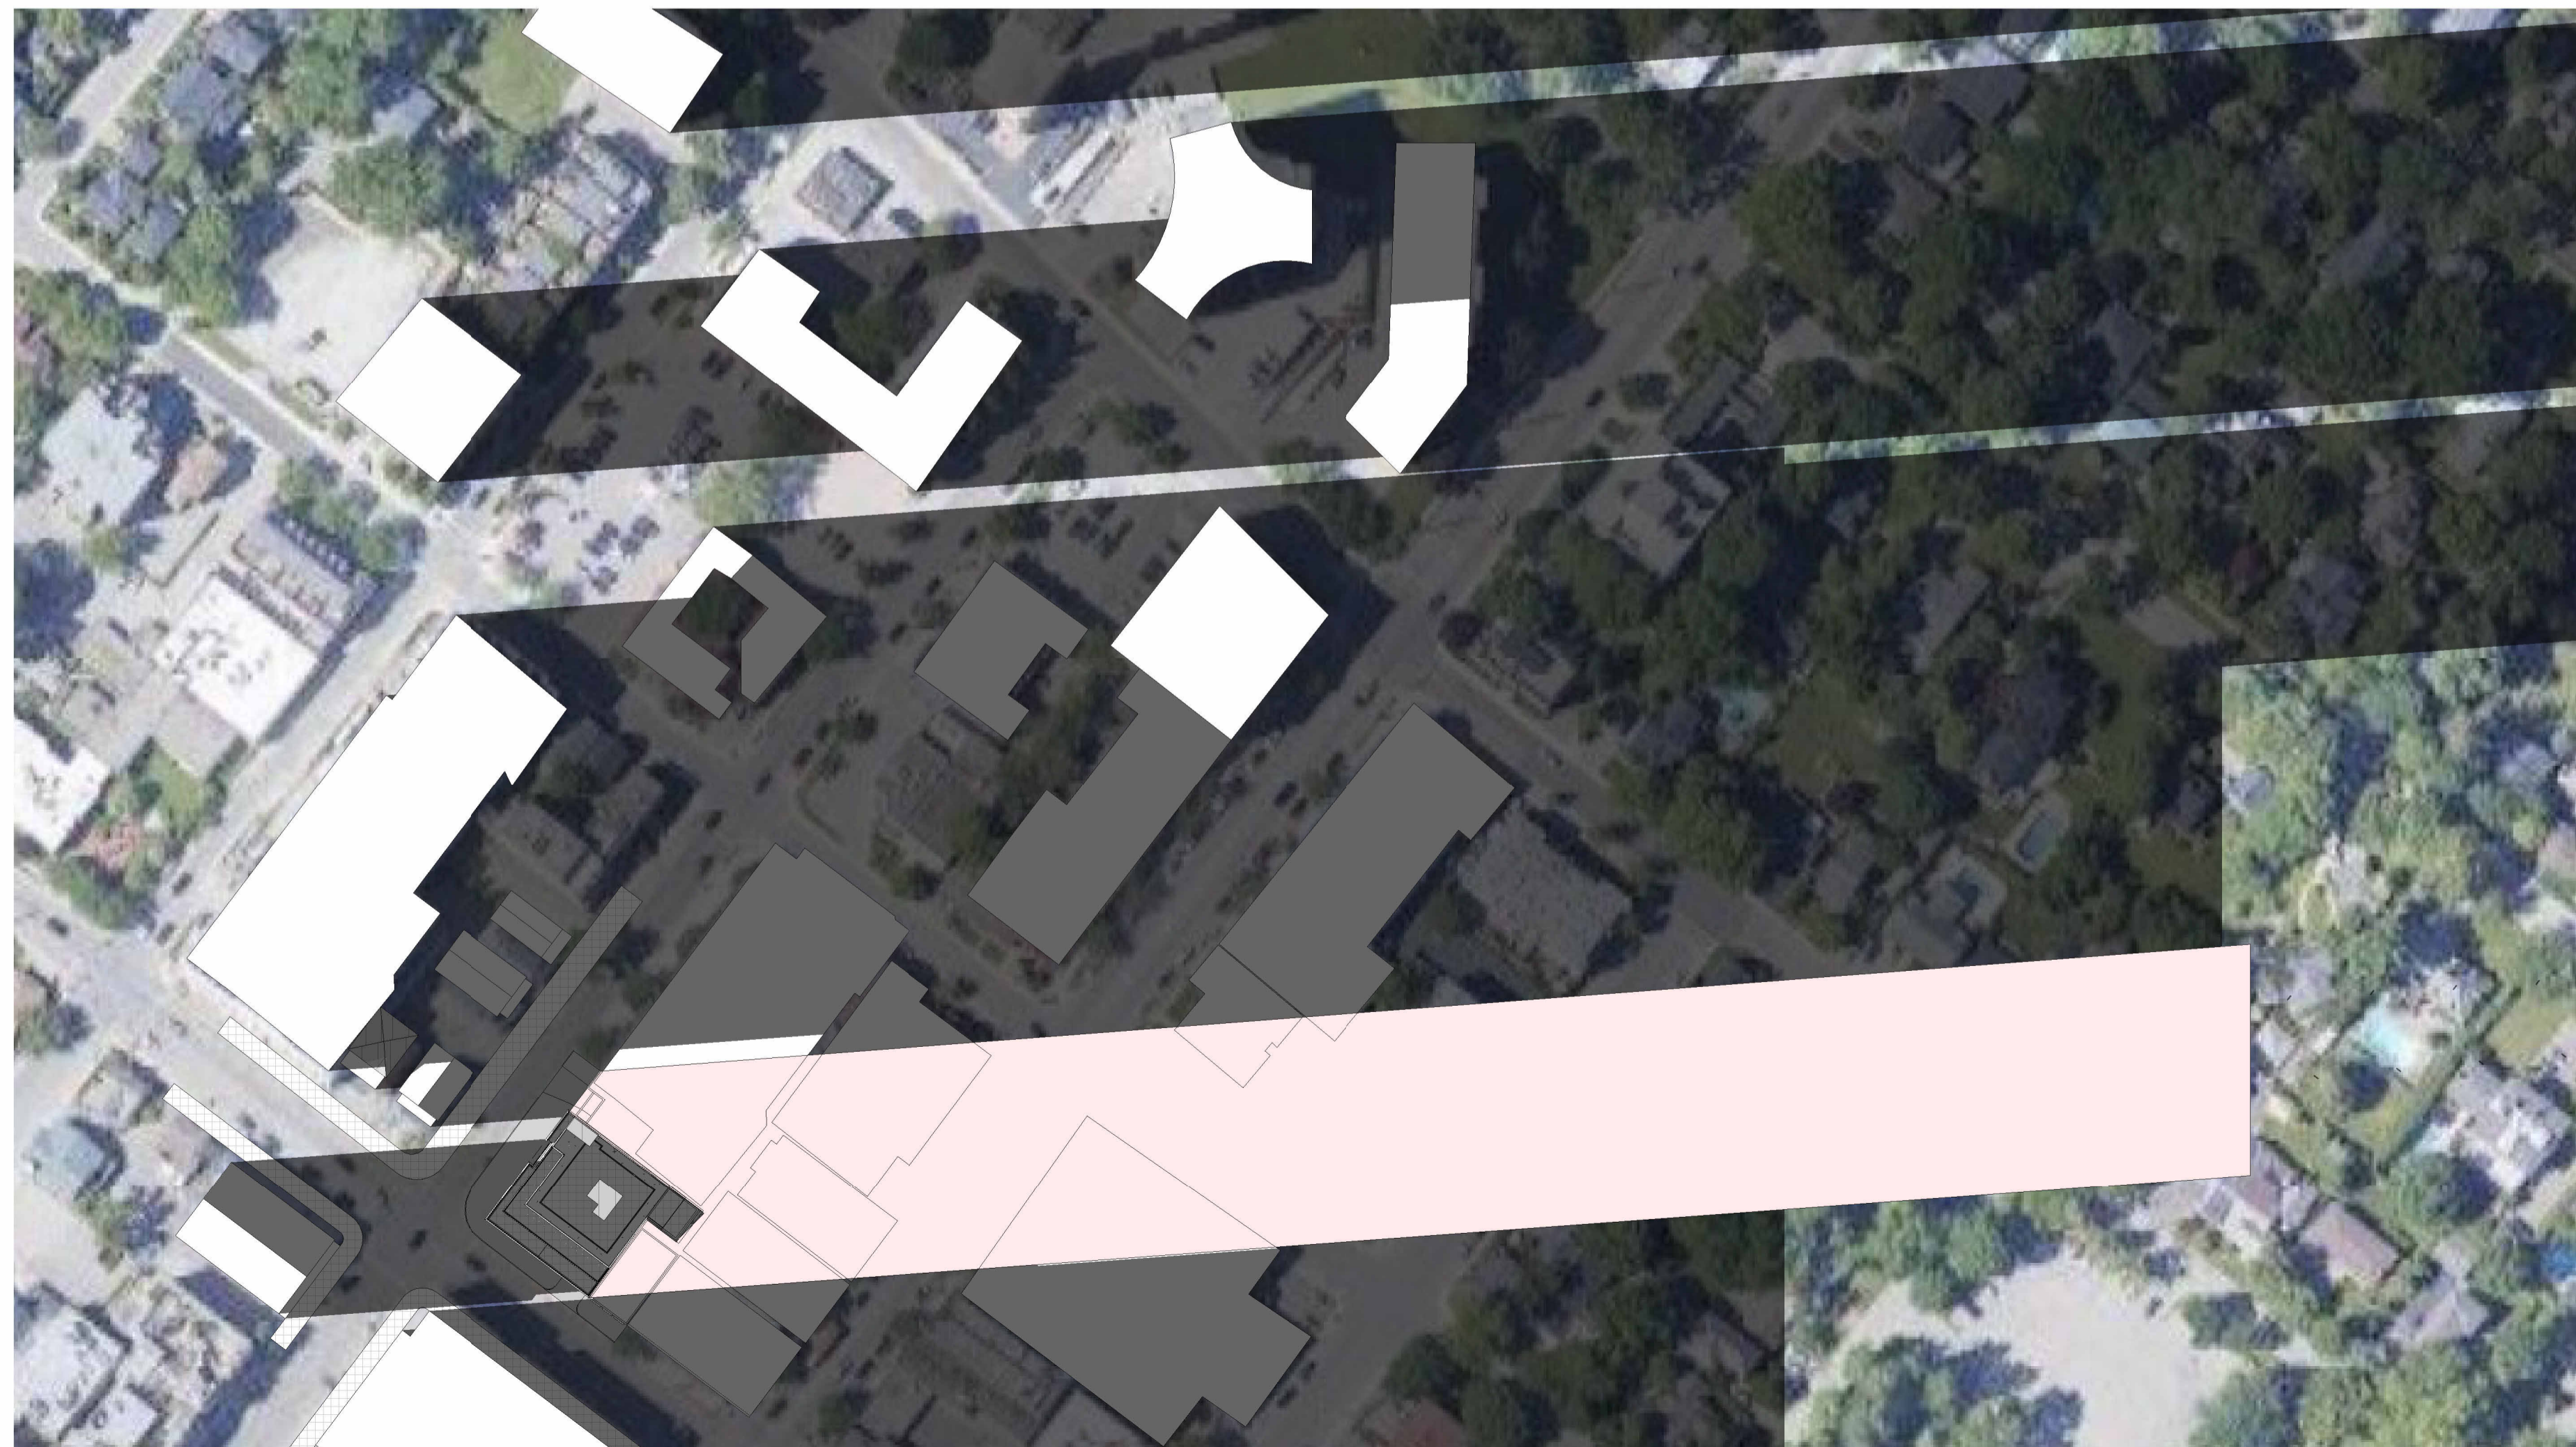

② JUNE 21ST -7.33PM
1 : 1000



Drawings must **NOT** be scaled. Contractor must check and verify all dimensions, specifications and drawings on site and report any discrepancies to the architect prior to proceeding with any of the work.

NO	DATE	DESCRIPTION
REVISIONS/ISSUANCE:		



HICKS DESIGN STUDIO
295 ROBINSON STREET, SUITE 200 OAKVILLE ON, CAN L6J 1G7
WWW.HICKSDESIGNSTUDIO.CA T.905.339.1212

CLIENT:

TRAFALGAR ROAD

ADDRESS: 115 TRAFALGAR ROAD,
CITY: OAKVILLE

DRAWING TITLE:

**SHADOW STUDY-
JUNE 21st**

DRAWN: CP

DATE: 01/12/23

JOB NUMBER:

22-345

SCALE: 1 : 1000

SHEET NUMBER:


A8.12



Drawings must **NOT** be scaled. Contractor must check and verify all dimensions, specifications and drawings on site and report any discrepancies to the architect prior to proceeding with any of the work.



① SEPTEMBER 21ST -8.34AM
1 : 1000

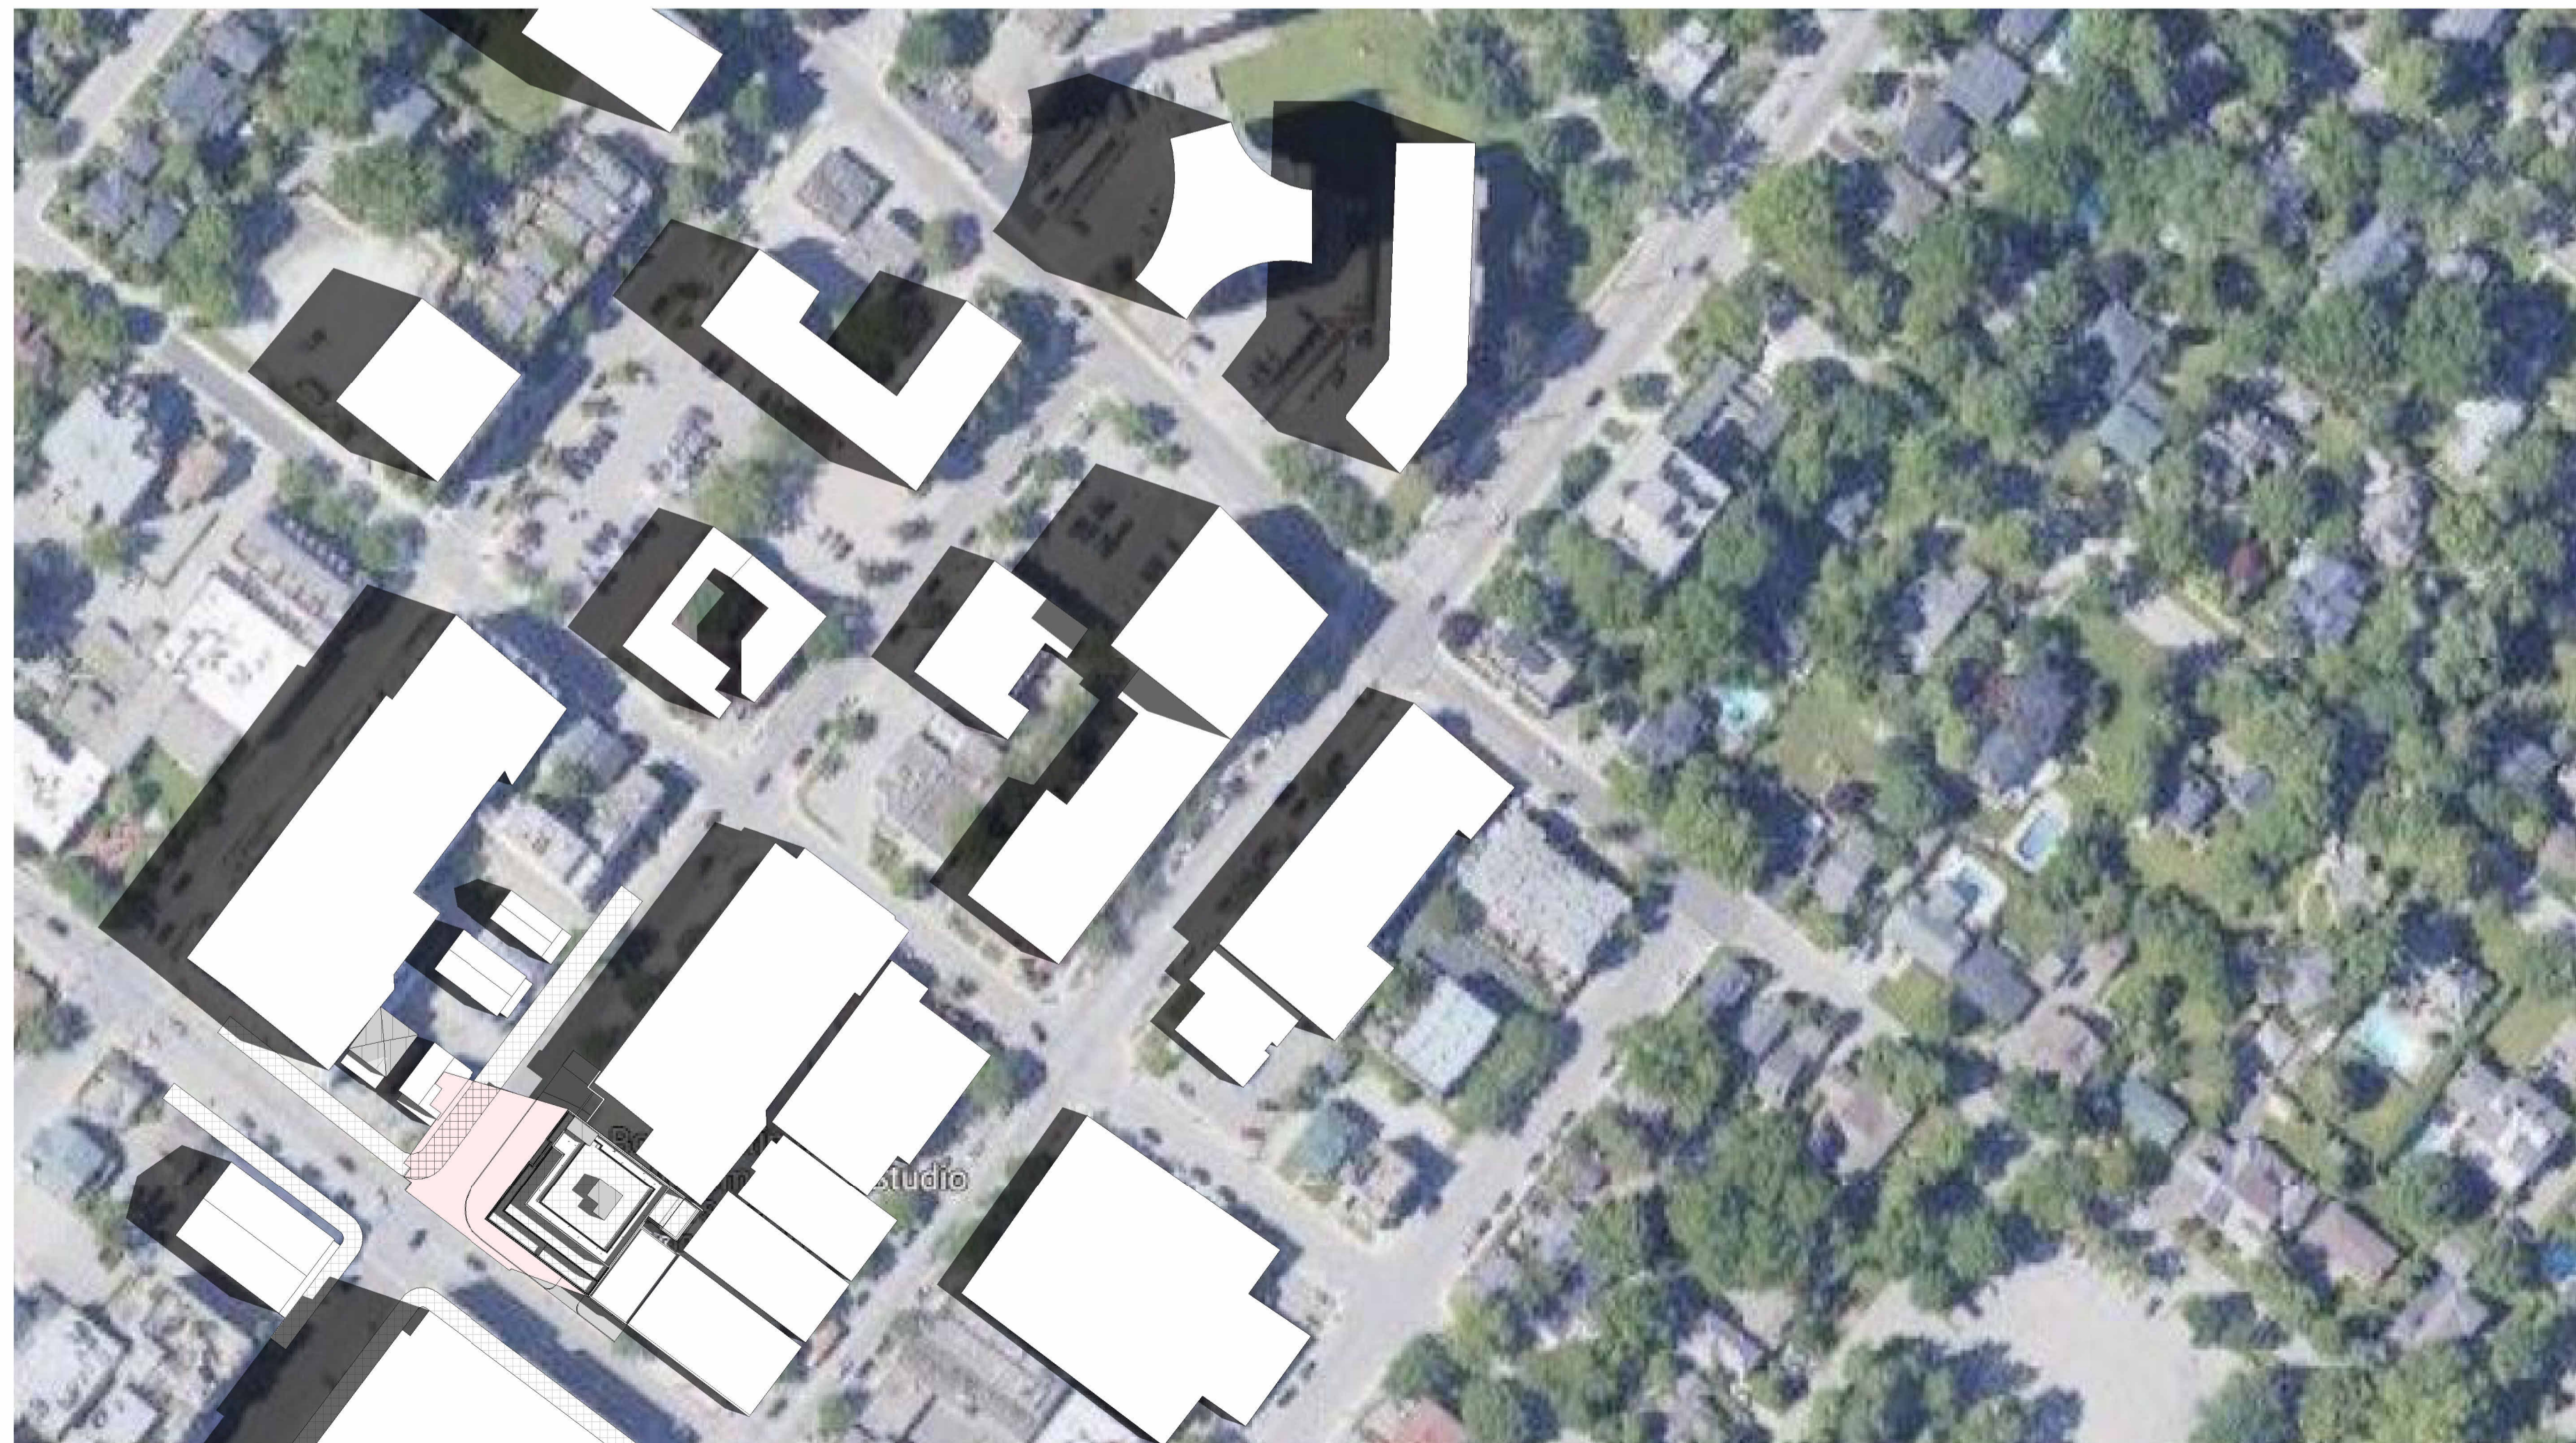

② SEPTEMBER 21ST -9.34AM
1 : 1000

NO	DATE	DESCRIPTION
REVISIONS/ISSUANCE:		



HICKS DESIGN STUDIO
295 ROBINSON STREET, SUITE 200 OAKVILLE, ON, CAN L6J 1G7
WWW.HICKSDESIGNSTUDIO.CA T.905.339.1212


CLIENT:
TRAFALGAR ROAD
ADDRESS: 115 TRAFALGAR ROAD,
CITY: OAKVILLE

DRAWING TITLE:
**SHADOW STUDY-
SEP 21st**

DRAWN: CP	SCALE: 1 : 1000
DATE: 01/12/23	SHEET NUMBER:
JOB NUMBER: 22-345	A8.13



Drawings must **NOT** be scaled. Contractor must check and verify all dimensions, specifications and drawings on site and report any discrepancies to the architect prior to proceeding with any of the work.

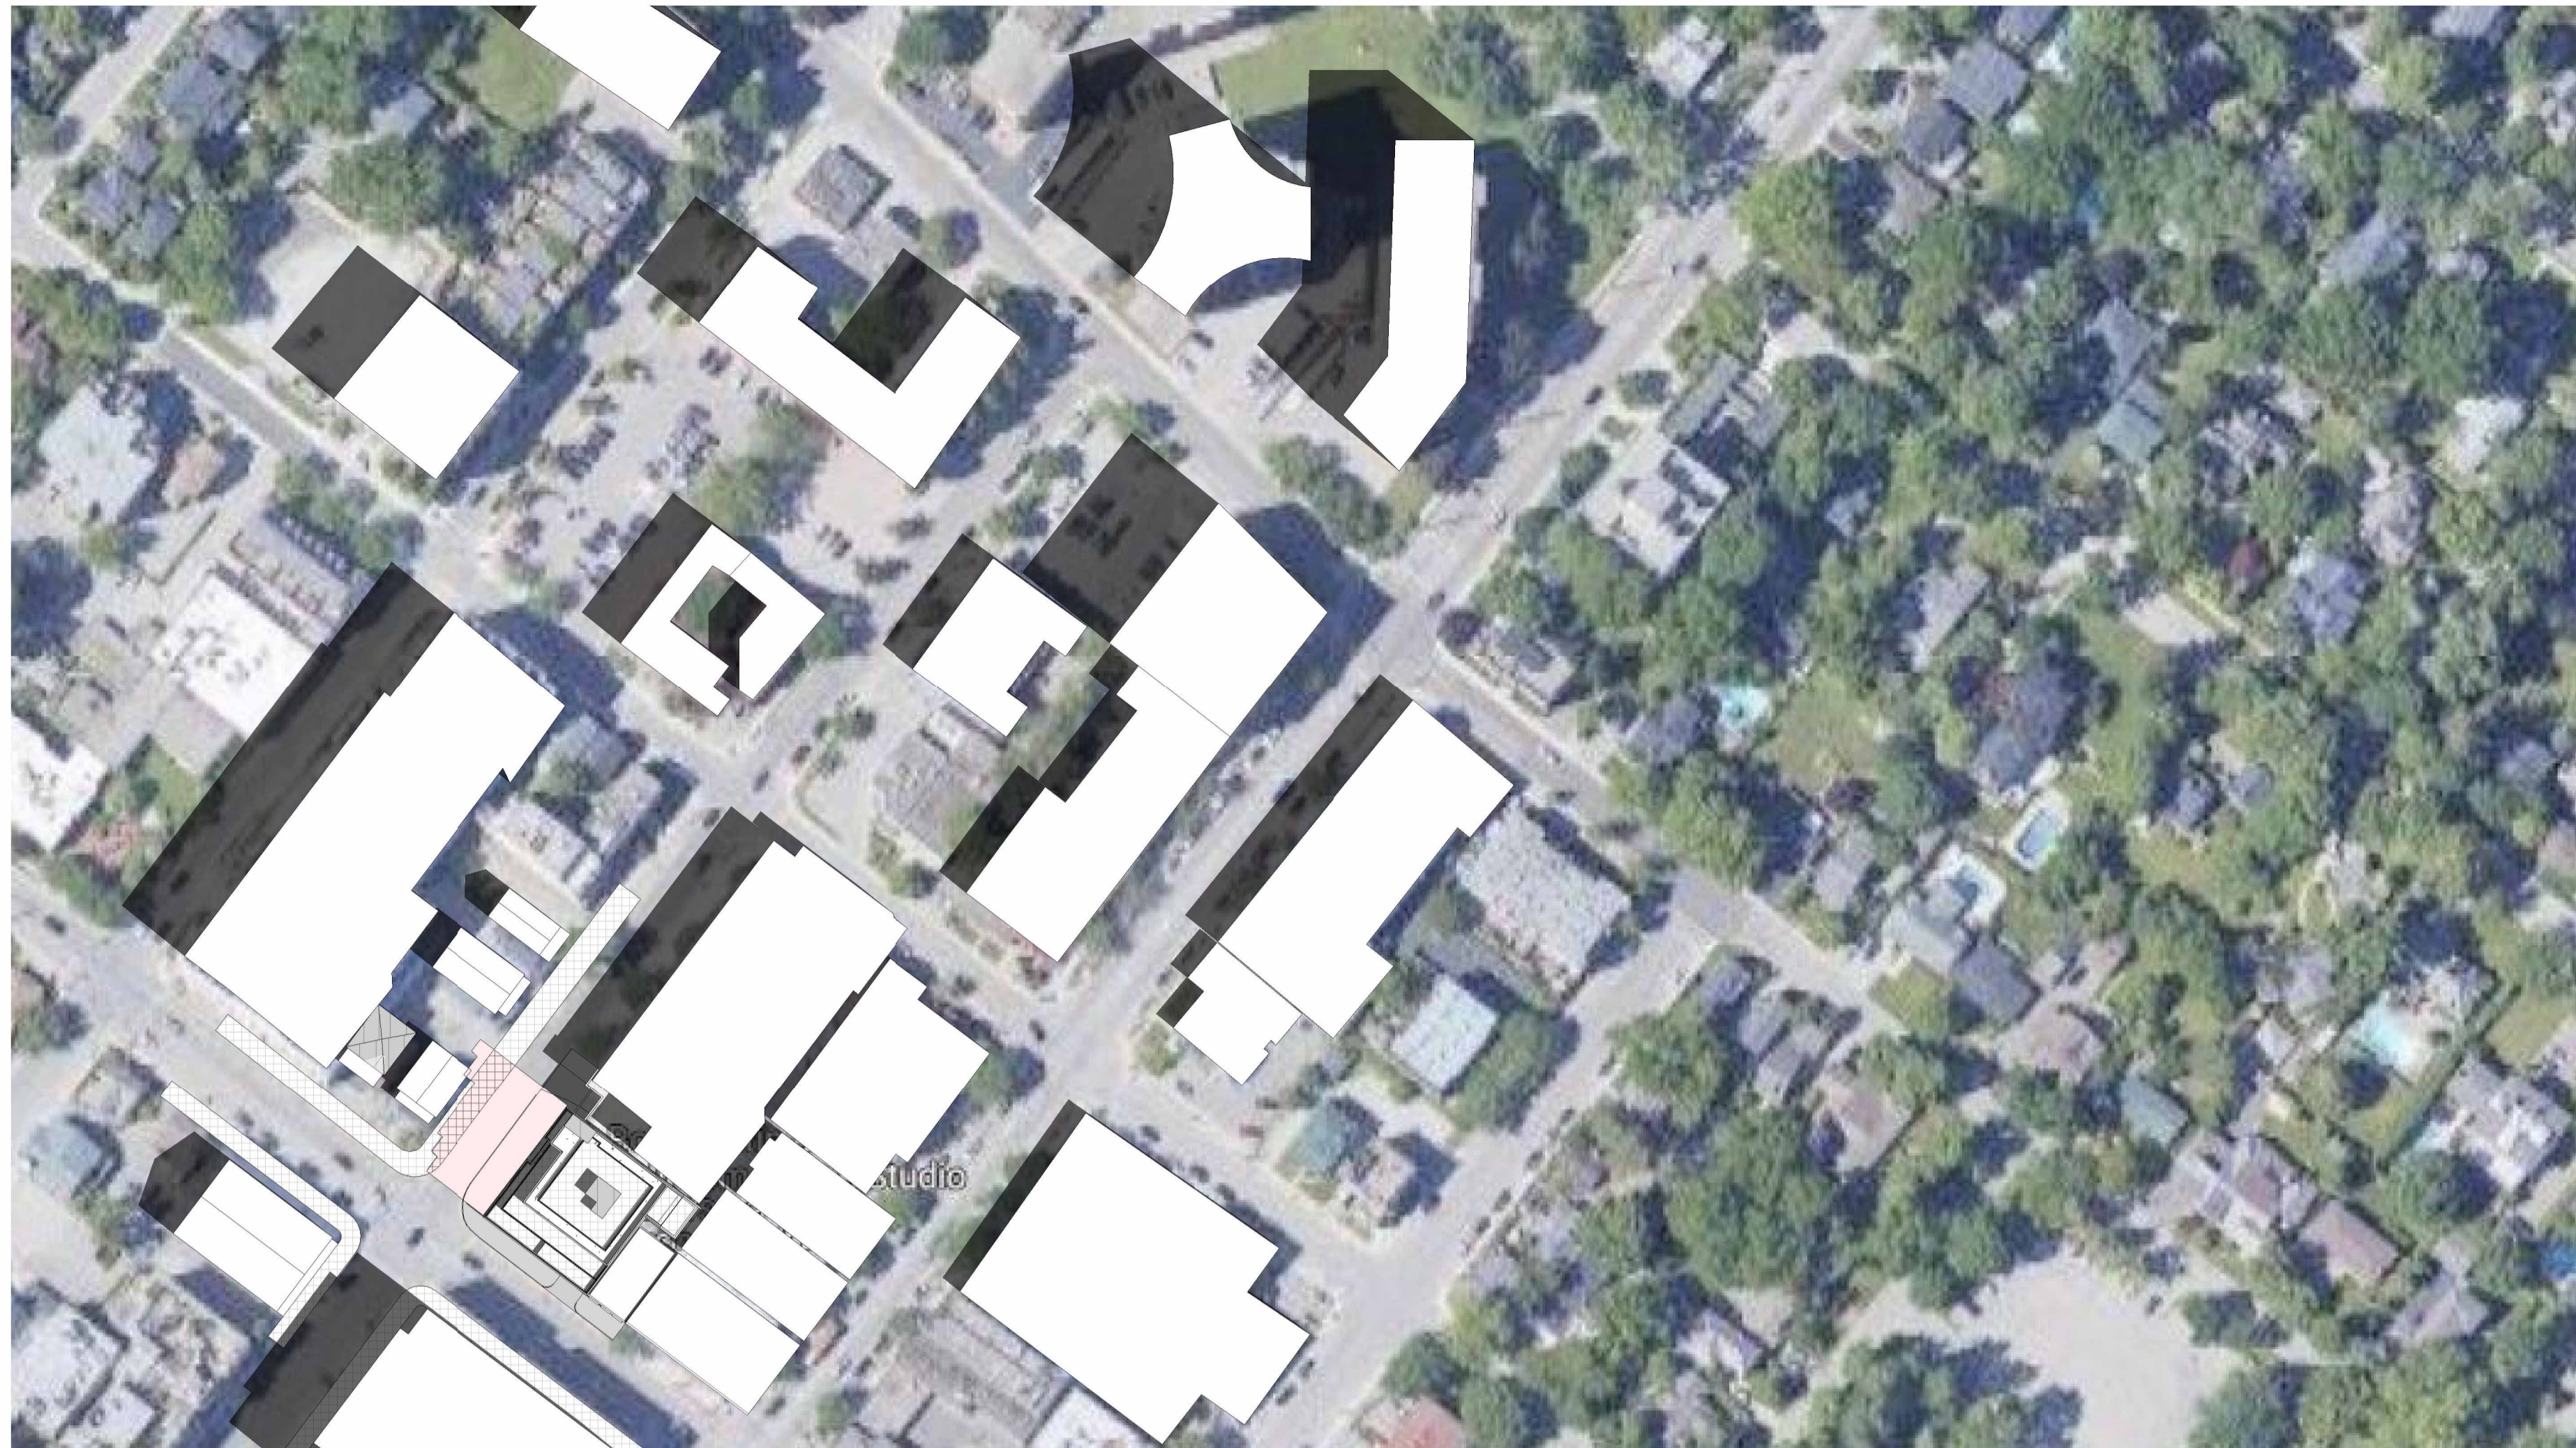

① SEPTEMBER 21ST -10.34AM
1 : 1000



② SEPTEMBER 21ST -11.34AM
1 : 1000

NO	DATE	DESCRIPTION
REVISIONS/ISSUANCE:		



HICKS DESIGN STUDIO
295 ROBINSON STREET, SUITE 200 OAKVILLE ON, CAN L6J 1G7
WWW.HICKSDESIGNSTUDIO.CA T.905.339.1212

CLIENT:
TRAFALGAR ROAD

ADDRESS: 115 TRAFALGAR ROAD,
CITY: OAKVILLE

DRAWING TITLE:
**SHADOW STUDY-
SEP 21st**

DRAWN: CP	SCALE: 1 : 1000
DATE: 01/12/23	SHEET NUMBER:
JOB NUMBER: 22-345	A8.14



Drawings must **NOT** be scaled. Contractor must check and verify all dimensions, specifications and drawings on site and report any discrepancies to the architect prior to proceeding with any of the work.



① SEPTEMBER 21ST -12.34PM
1 : 1000



② SEPTEMBER 21ST -1.34PM
1 : 1000

NO	DATE	DESCRIPTION
1	2023-04-07	



HICKS DESIGN STUDIO
295 ROBINSON STREET, SUITE 200 OAKVILLE ON, CAN L6J 1G7
WWW.HICKSDESIGNSTUDIO.CA T.905.339.1212

CLIENT:
TRAFALGAR ROAD

ADDRESS: 115 TRAFALGAR ROAD,
CITY: OAKVILLE

DRAWING TITLE:
**SHADOW STUDY-
SEP 21st**

DRAWN: CP	SCALE: 1 : 1000
DATE: 01/12/23	SHEET NUMBER:
JOB NUMBER: 22-345	A8.15



Drawings must **NOT** be scaled. Contractor must check and verify all dimensions, specifications and drawings on site and report any discrepancies to the architect prior to proceeding with any of the work.



① SEPTEMBER 21ST -2.34PM
1 : 1000



② SEPTEMBER 21ST -3.34PM
1 : 1000

NO	DATE	DESCRIPTION
REVISIONS/ISSUANCE:		



HICKS DESIGN STUDIO
295 ROBINSON STREET, SUITE 200 OAKVILLE, ON, CAN L6J 1G7
WWW.HICKSDESIGNSTUDIO.CA T.905.339.1212

CLIENT:
TRAFALGAR ROAD
ADDRESS: 115 TRAFALGAR ROAD,
CITY: OAKVILLE

DRAWING TITLE:
**SHADOW STUDY-
SEP 21st**

DRAWN: CP	SCALE: 1 : 1000
DATE: 01/12/23	SHEET NUMBER:
JOB NUMBER: 22-345	A8.16



Drawings must **NOT** be scaled. Contractor must check and verify all dimensions, specifications and drawings on site and report any discrepancies to the architect prior to proceeding with any of the work.



① SEPTEMBER 21ST -4.34PM
1 : 1000



② SEPTEMBER 21ST -5.34PM
1 : 1000

NO	DATE	DESCRIPTION
REVISIONS/ISSUANCE:		



HICKS DESIGN STUDIO
295 ROBINSON STREET, SUITE 200 OAKVILLE, ON, CAN L6J 1G7
WWW.HICKSDESIGNSTUDIO.CA T.905.339.1212

CLIENT:

TRAFALGAR ROAD

ADDRESS: 115 TRAFALGAR ROAD,
CITY: OAKVILLE

DRAWING TITLE:
**SHADOW STUDY-
SEP 21st**

DRAWN: CP	SCALE: 1 : 1000
DATE: 01/12/23	SHEET NUMBER:
JOB NUMBER: 22-345	A8.17



① SEPTEMBER 21ST -5.48PM
1 : 1000



Drawings must **NOT** be scaled. Contractor must check and verify all dimensions, specifications and drawings on site and report any discrepancies to the architect prior to proceeding with any of the work.

NO	DATE	DESCRIPTION
REVISIONS/ISSUANCE:		



HICKS DESIGN STUDIO
295 ROBINSON STREET, SUITE 200 OAKVILLE, ON, CAN L6J 1G7
WWW.HICKSDESIGNSTUDIO.CA T.905.339.1212


CLIENT:
TRAFALGAR ROAD
ADDRESS: 115 TRAFALGAR ROAD,
CITY: OAKVILLE

DRAWING TITLE:
**SHADOW STUDY-
SEP 21st**

DRAWN: CP	SCALE: 1 : 1000
DATE: 01/12/23	SHEET NUMBER:
JOB NUMBER: 22-345	A8.18



② DECEMBER 21ST -9.18AM
1 : 1000

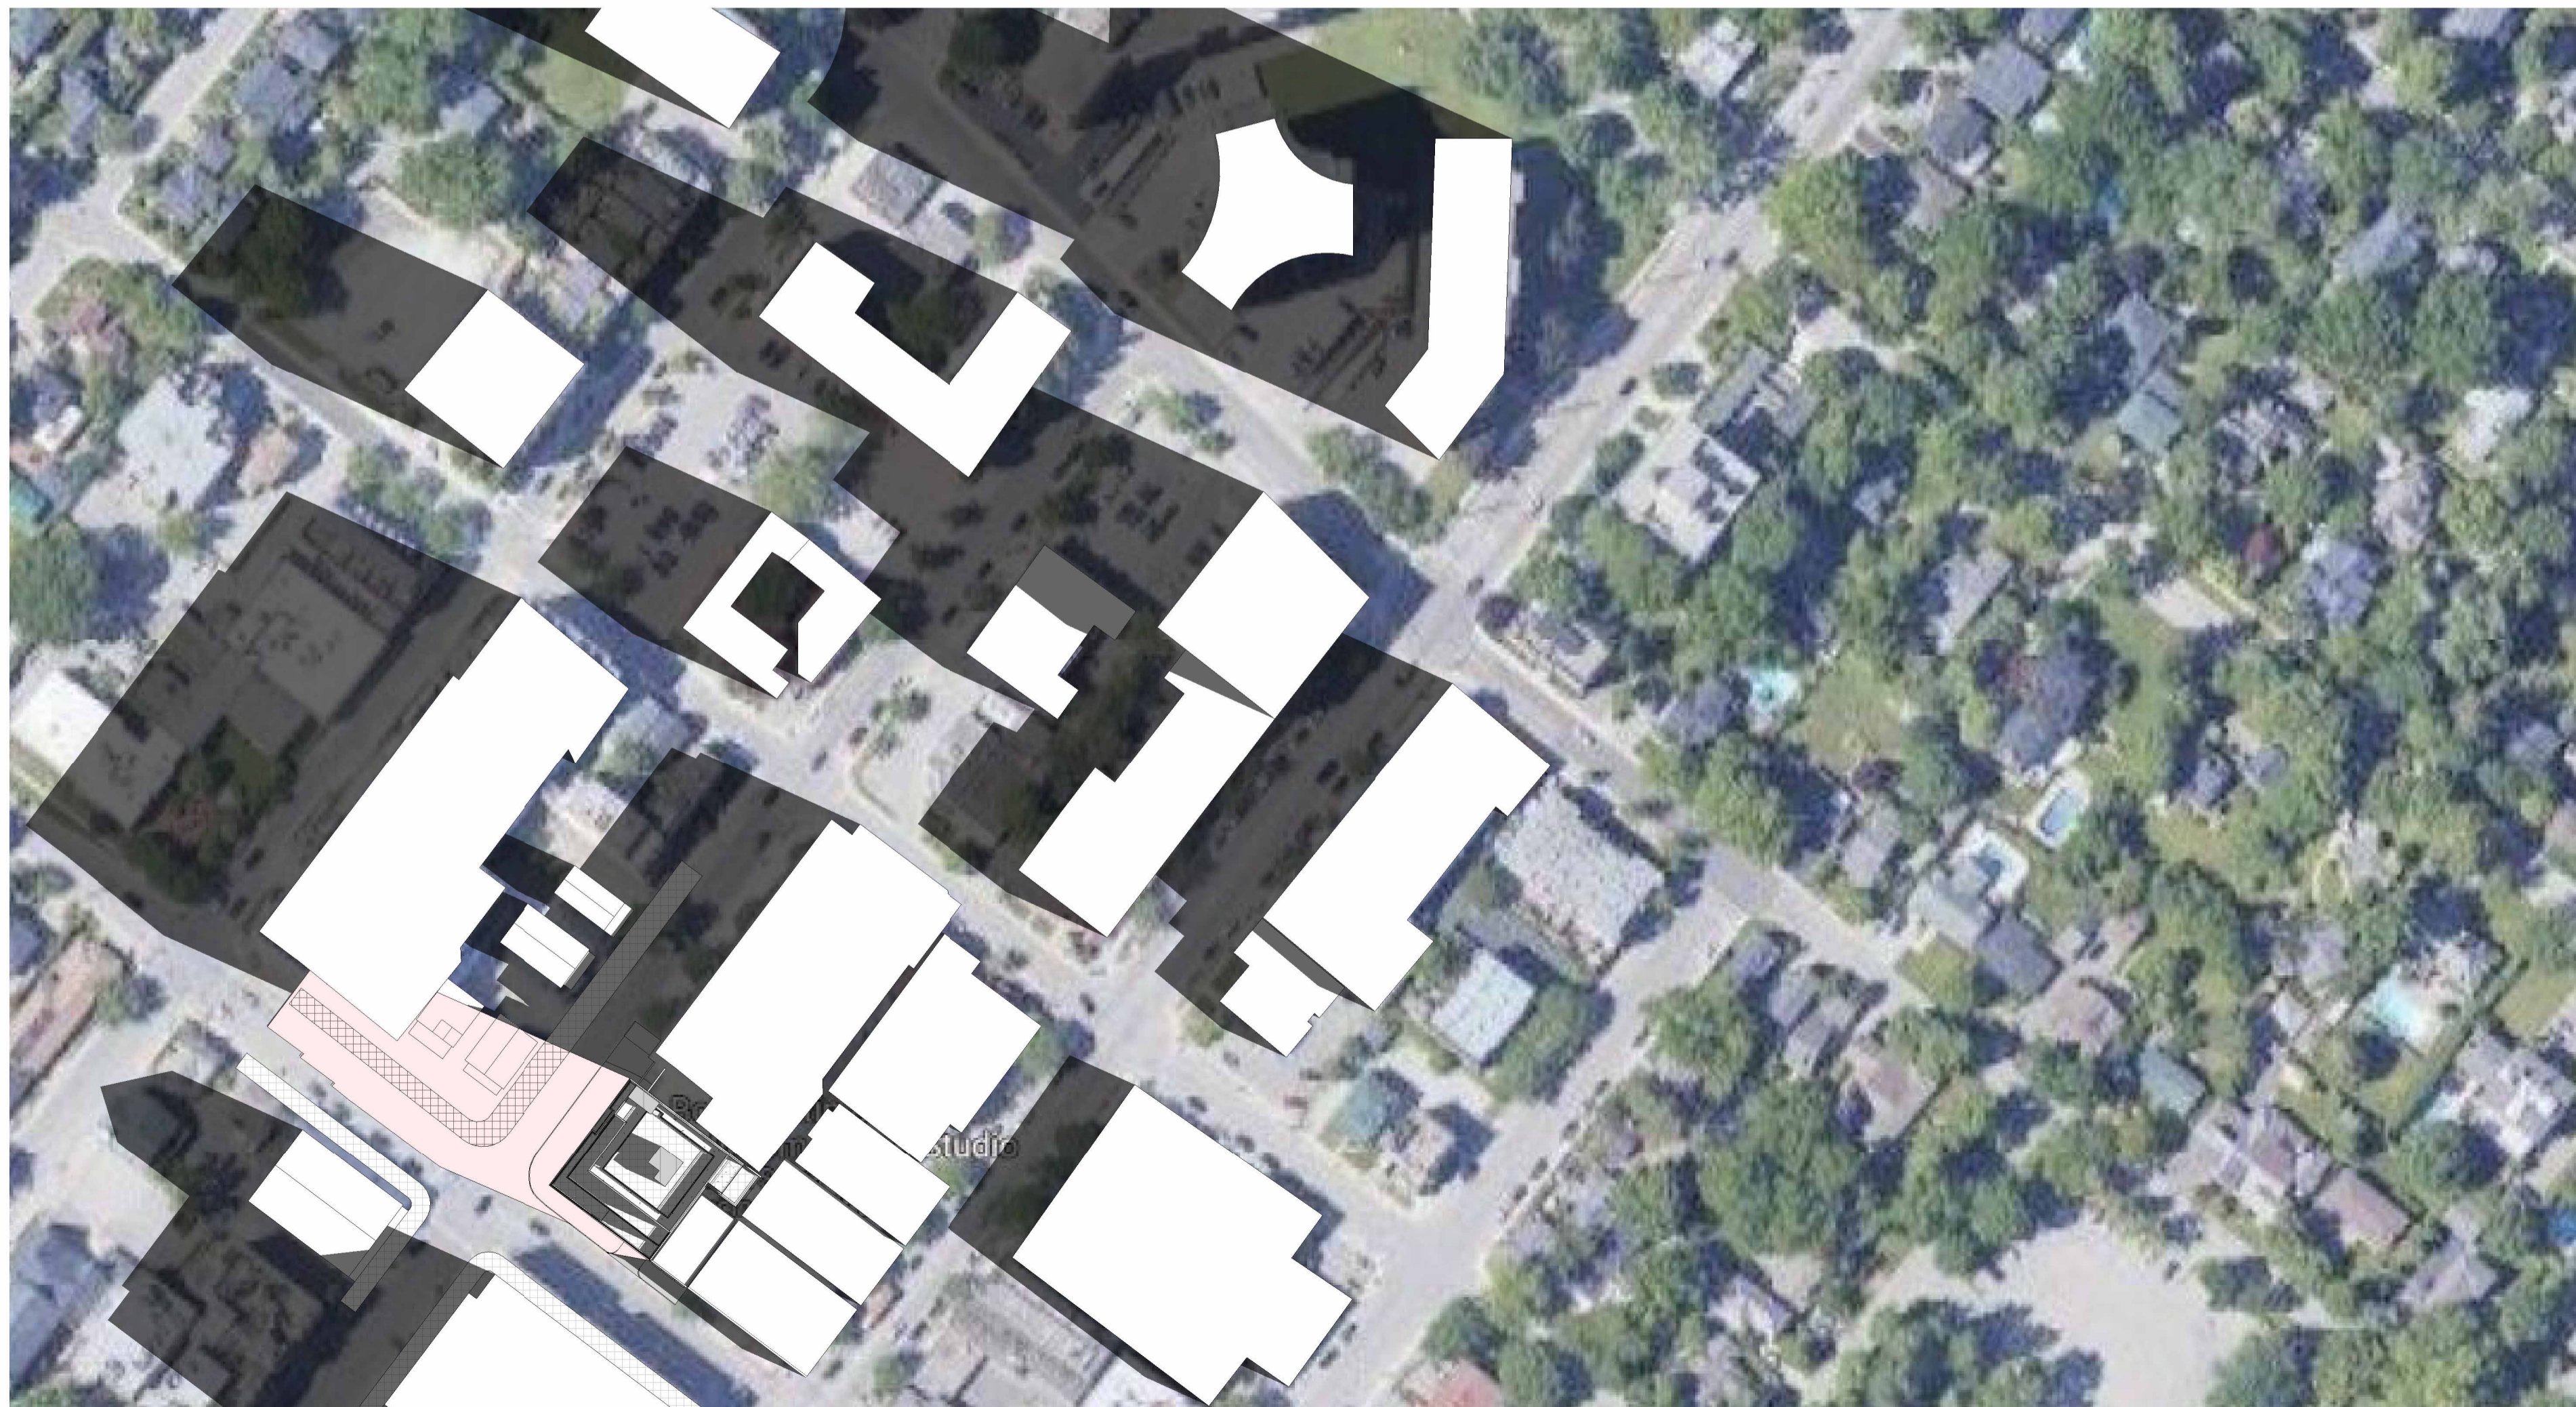

① DECEMBER 21ST -10.18AM
1 : 1000



Drawings must **NOT** be scaled. Contractor must check and verify all dimensions, specifications and drawings on site and report any discrepancies to the architect prior to proceeding with any of the work.

NO	DATE	DESCRIPTION
REVISIONS/ISSUANCE:		



HICKS DESIGN STUDIO
295 ROBINSON STREET, SUITE 200 OAKVILLE ON, CAN L6J 1G7
WWW.HICKSDESIGNSTUDIO.CA T.905.339.1212

CLIENT:
TRAFALGAR ROAD
ADDRESS: 115 TRAFALGAR ROAD,
CITY: OAKVILLE

DRAWING TITLE:
**SHADOW STUDY-
DEC 21st**

DRAWN: CP	SCALE: 1 : 1000
DATE: 01/12/23	SHEET NUMBER:
JOB NUMBER: 22-345	A8.19



Drawings must **NOT** be scaled. Contractor must check and verify all dimensions, specifications and drawings on site and report any discrepancies to the architect prior to proceeding with any of the work.



② DECEMBER 21ST -11.18AM
1 : 1000



① DECEMBER 21ST -12.18AM
1 : 1000

NO	DATE	DESCRIPTION
REVISIONS/ISSUANCE:		



HICKS DESIGN STUDIO
295 ROBINSON STREET, SUITE 200 OAKVILLE ON, CAN L6J 1G7
WWW.HICKSDESIGNSTUDIO.CA T.905.339.1212

CLIENT:
TRAFALGAR ROAD
ADDRESS: 115 TRAFALGAR ROAD,
CITY: OAKVILLE

DRAWING TITLE:
**SHADOW STUDY-
DEC 21st**

DRAWN: CP	SCALE: 1 : 1000
DATE: 01/12/23	SHEET NUMBER:
JOB NUMBER: 22-345	A8.20



Drawings must **NOT** be scaled. Contractor must check and verify all dimensions, specifications and drawings on site and report any discrepancies to the architect prior to proceeding with any of the work.



② DECEMBER 21ST -1.18PM
1 : 1000



① DECEMBER 21ST -2.18PM
1 : 1000

NO	DATE	DESCRIPTION
REVISIONS/ISSUANCE:		



HICKS DESIGN STUDIO
295 ROBINSON STREET, SUITE 200 OAKVILLE ON, CAN L6J 1G7
WWW.HICKSDESIGNSTUDIO.CA T.905.339.1212

CLIENT:
TRAFALGAR ROAD
ADDRESS: 115 TRAFALGAR ROAD,
CITY: OAKVILLE

DRAWING TITLE:
**SHADOW STUDY-
DEC 21st**

DRAWN: CP	SCALE: 1 : 1000
DATE: 01/12/23	SHEET NUMBER:
JOB NUMBER: 22-345	A8.21



① DECEMBER 21ST -3.15PM
1 : 1000



Drawings must **NOT** be scaled. Contractor must check and verify all dimensions, specifications and drawings on site and report any discrepancies to the architect prior to proceeding with any of the work.

NO	DATE	DESCRIPTION
REVISIONS/ISSUANCE:		



HICKS DESIGN STUDIO
295 ROBINSON STREET, SUITE 200 OAKVILLE, ON, CAN L6J 1G7
WWW.HICKSDESIGNSTUDIO.CA T.905.339.1212

CLIENT:
TRAFALGAR ROAD
ADDRESS: 115 TRAFALGAR ROAD,
CITY: OAKVILLE

DRAWING TITLE:
**SHADOW STUDY-
DEC 21st**

DRAWN: CP	SCALE: 1 : 1000
DATE: 01/12/23	SHEET NUMBER:
JOB NUMBER: 22-345	A8.22