


NO.	ISSUANCE	DATE
1	ISSUED FOR SFA	2024.01.12
4862		


THE GENERAL CONTRACTOR SHALL CHECK AND VERIFY ALL DIMENSIONS AND REPORT ALL ERRORS AND OMISSIONS TO THE ARCHITECT. DO NOT SCALE THE DRAWINGS. DO NOT USE THIS DRAWING FOR CONSTRUCTION UNLESS SIGNED AND SEALED BY THE ARCHITECT.

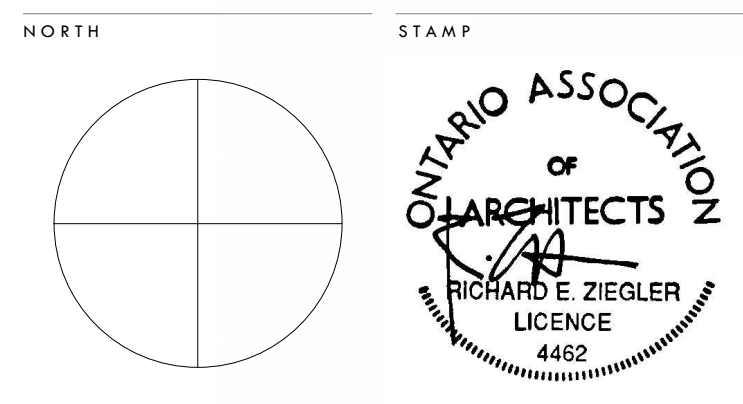


2379 SPEERS ROAD ADDITION
FRUITION MANUFACTURING LTD
 2379 Speers Rd, Oakville, ON L6L 2X9

ELEVATIONS		PROJECT NUMBER
SCALE	1:150	202328
DATE	1/12/2024 12:03:52 PM	
DRAWN	SO	
CHECKED	REZ	
SHEET		REVISION


A.301

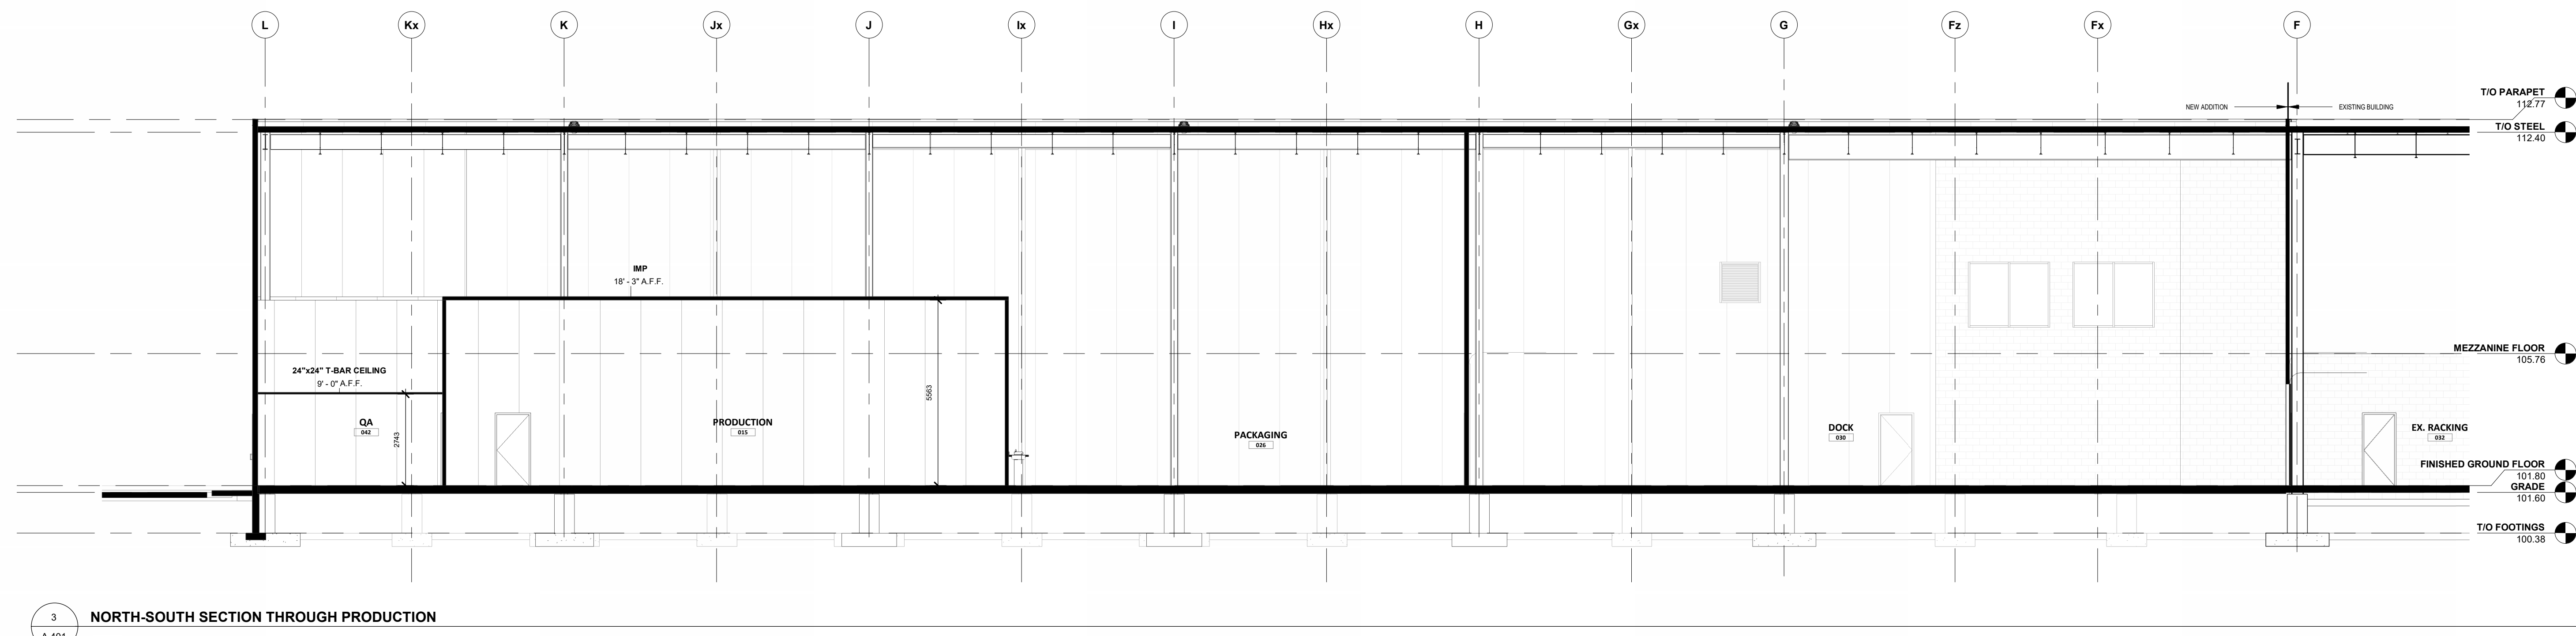

3 NORTH-SOUTH SECTION THROUGH PRODUCTION
 A.401 1:100

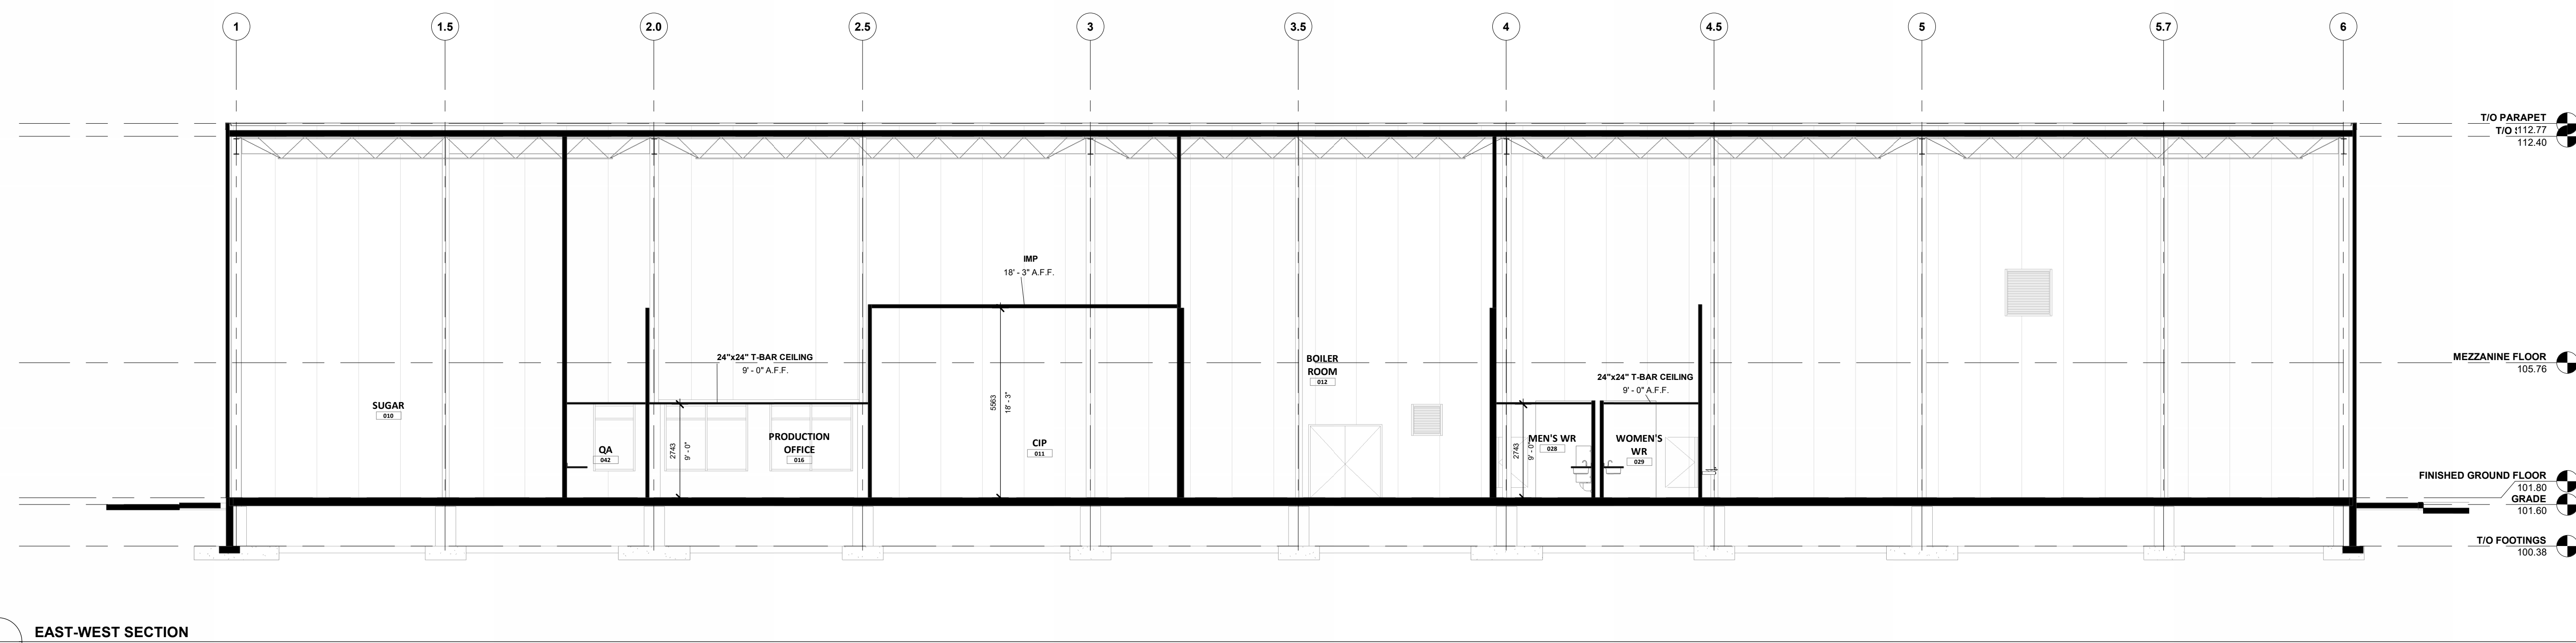


2 EAST-WEST SECTION
 A.401 1:100

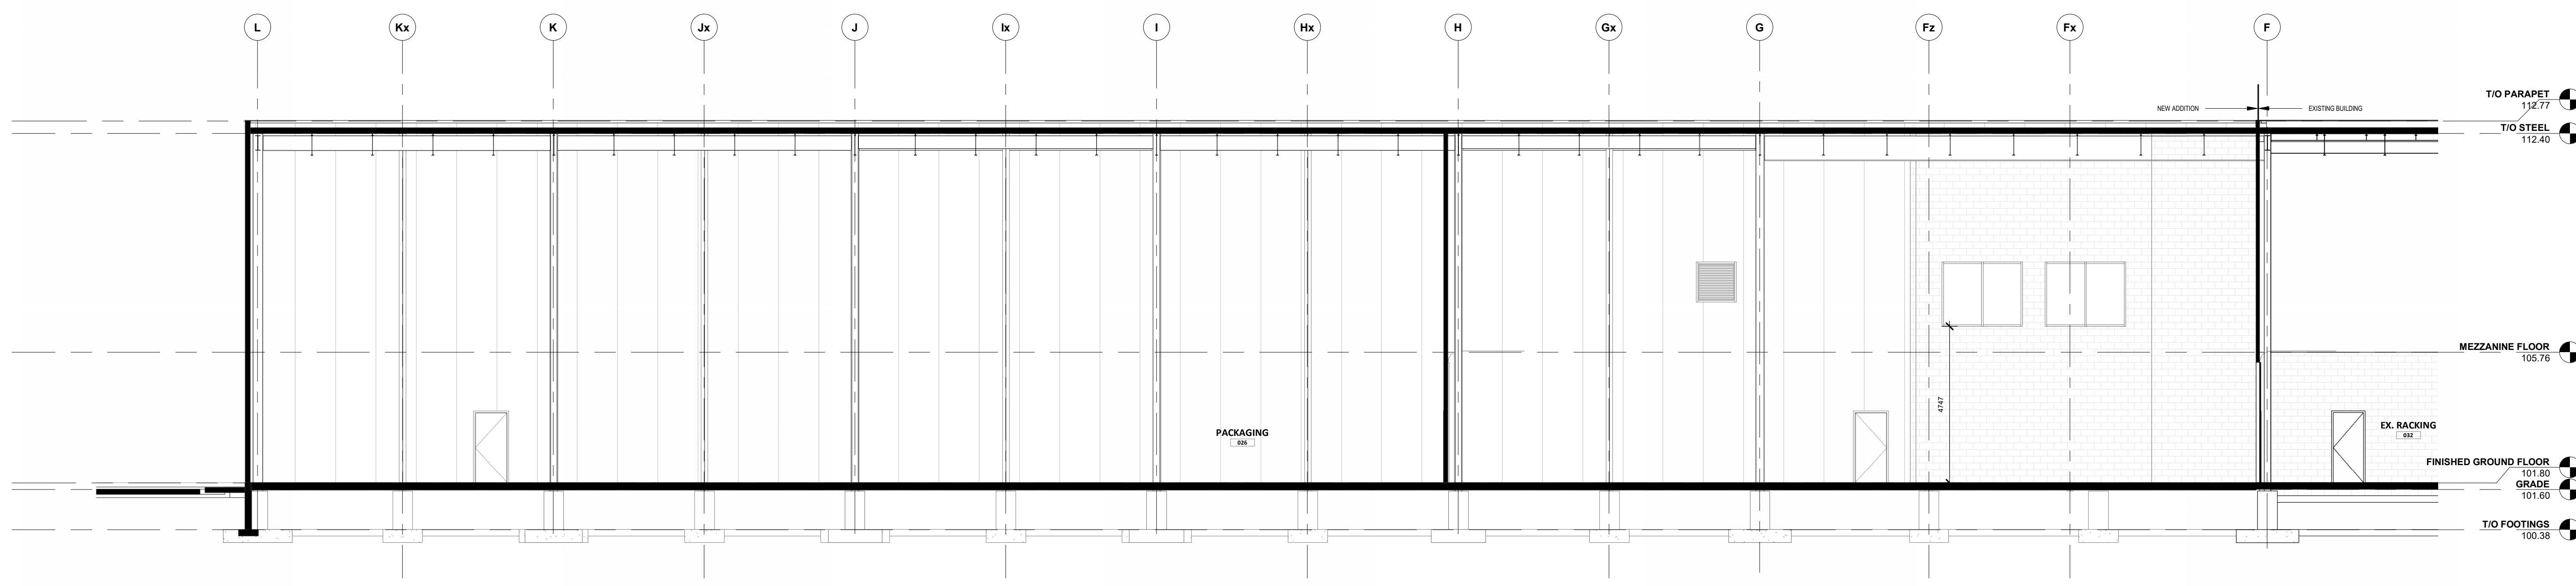

1 NORTH-SOUTH SECTION
 A.401 1:100

1 ISSUED FOR SPA 2024.01.12

NO. ISSUANCE DATE
 THE GENERAL CONTRACTOR SHALL CHECK AND VERIFY ALL DIMENSIONS AND REPORT ALL ERRORS AND OMISSIONS TO THE ARCHITECT. DO NOT SCALE THE DRAWINGS. DO NOT USE THIS DRAWING FOR CONSTRUCTION UNLESS SIGNED AND SEALED BY THE ARCHITECT.

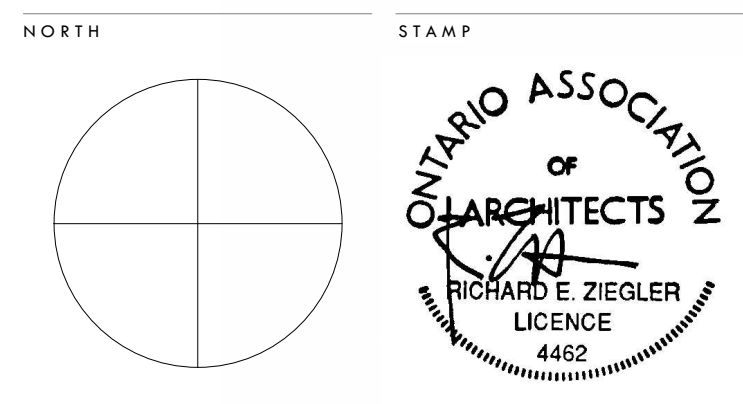

2379 SPEERS ROAD ADDITION
 FRUITION MANUFACTURING LTD
 2379 Speers Rd, Oakville, ON L6L 2X9

SECTIONS		PROJECT NUMBER
SCALE	1:100	202328
DATE	1/12/2024 12:03:55 PM	
DRAWN	SO	
CHECKED	REZ	
SHEET		REVISION

A.401