




	Species	Botanical	DBH (cm) @ 1.4 m	Replacement trees
1	Black Walnut	<i>Juglans nigra</i>	21	2
2	Black Walnut	<i>Juglans nigra</i>	24	2
3	Hawthorn	<i>Crataegus species</i>	15	1
4	Hawthorn	<i>Crataegus species</i>	15	1
5	Black Walnut	<i>Juglans nigra</i>	28	3
6	Apple	<i>Malus species</i>	15	1
7	Hawthorn	<i>Crataegus species</i>	25	3
8	Black Walnut	<i>Juglans nigra</i>	25	3
9	Common Buckthorn	<i>Rhamnus cathartica</i>	15	1
10	Common Buckthorn	<i>Rhamnus cathartica</i>	15	1
11	Hawthorn	<i>Crataegus species</i>	15	1
12	Black Walnut	<i>Juglans nigra</i>	25	3
13	Black Walnut	<i>Juglans nigra</i>	20	2
14	Black Walnut	<i>Juglans nigra</i>	18	2
15	Hawthorn	<i>Crataegus species</i>	15	1
16	Hawthorn	<i>Crataegus species</i>	15	1
17	Hawthorn	<i>Crataegus species</i>	15	1
18	Hawthorn	<i>Crataegus species</i>	15	1
19	Hawthorn	<i>Crataegus species</i>	15	1
20	Ash	<i>Fraxinus spp.</i>	30	3
21	Hawthorn	<i>Crataegus species</i>	25	3
22	Hawthorn	<i>Crataegus species</i>	15	1
23	Hawthorn	<i>Crataegus species</i>	20	2
24	Hawthorn	<i>Crataegus species</i>	15	1
25	Hawthorn	<i>Crataegus species</i>	15	1
26	Callery Pear	<i>Pyrus calleryana</i>	45	5
27	Common Buckthorn	<i>Rhamnus cathartica</i>	15	1
28	Hawthorn	<i>Crataegus species</i>	15	1
29	Hawthorn	<i>Crataegus species</i>	15	1
30	Hawthorn	<i>Crataegus species</i>	20	2
31	Hawthorn	<i>Crataegus species</i>	34	3
32	Hawthorn	<i>Crataegus species</i>	15	1
33	Hawthorn	<i>Crataegus species</i>	20	2
34	Callery Pear	<i>Pyrus calleryana</i>	25	3
35	Red Maple	<i>Acer rubrum</i>	15	1
36	Hawthorn	<i>Crataegus species</i>	15	1
37	Hawthorn	<i>Crataegus species</i>	15	1
38	Hawthorn	<i>Crataegus species</i>	15	1
39	Callery Pear	<i>Pyrus calleryana</i>	20	2
40	Common Buckthorn	<i>Rhamnus cathartica</i>	20	2
41	Common Buckthorn	<i>Rhamnus cathartica</i>	20	2
42	Hawthorn	<i>Crataegus species</i>	15	1
43	Hawthorn	<i>Crataegus species</i>	15	1
44	Hawthorn	<i>Crataegus species</i>	15	1

	Species	Botanical	DBH (cm) @ 1.4 m	Replacement trees
45	Hawthorn	<i>Crataegus species</i>	30	3
46	Hawthorn	<i>Crataegus species</i>	15	1
47	Common Buckthorn	<i>Rhamnus cathartica</i>	15	1
48	Hawthorn	<i>Crataegus species</i>	45	5
49	Black Walnut	<i>Juglans nigra</i>	20	2
50	Callery Pear	<i>Pyrus calleryana</i>	15	1
51	Hawthorn	<i>Crataegus species</i>	45	5
52	Hawthorn	<i>Crataegus species</i>	40	4
53	Hawthorn	<i>Crataegus species</i>	20	2
54	Hawthorn	<i>Crataegus species</i>	30	3
55	Hawthorn	<i>Crataegus species</i>	15	1
56	Hawthorn	<i>Crataegus species</i>	15	1
57	Apple	<i>Malus species</i>	30	3
58	Apple	<i>Malus species</i>	45	5
59	Hawthorn	<i>Crataegus species</i>	15	1
60	Hawthorn	<i>Crataegus species</i>	20	2
61	Hawthorn	<i>Crataegus species</i>	20	2
62	Hawthorn	<i>Crataegus species</i>	15	1
63	Common Buckthorn	<i>Rhamnus cathartica</i>	20	2
64	Callery Pear	<i>Pyrus calleryana</i>	30	3
65	Apple	<i>Malus species</i>	20	2
66	Hawthorn	<i>Crataegus species</i>	25	3
67	Hawthorn	<i>Crataegus species</i>	25	3
68	Red Oak	<i>Quercus rubra</i>	30	3
69	Callery Pear	<i>Pyrus calleryana</i>	20	2
70	Common Buckthorn	<i>Rhamnus cathartica</i>	15	1
71	Callery Pear	<i>Pyrus calleryana</i>	15	1
72	Apple	<i>Malus species</i>	30	3
73	Callery Pear	<i>Pyrus calleryana</i>	20	2
74	Callery Pear	<i>Pyrus calleryana</i>	30	3
75	Common Buckthorn	<i>Rhamnus cathartica</i>	15	1
76	Common Buckthorn	<i>Rhamnus cathartica</i>	15	1
77	Common Buckthorn	<i>Rhamnus cathartica</i>	15	1
78	Apple	<i>Malus species</i>	15	1
79	Common Buckthorn	<i>Rhamnus cathartica</i>	15	1
80	Common Buckthorn	<i>Rhamnus cathartica</i>	15	1
81	Common Buckthorn	<i>Rhamnus cathartica</i>	15	1
82	Common Buckthorn	<i>Rhamnus cathartica</i>	15	1
83	Common Buckthorn	<i>Rhamnus cathartica</i>	15	1
84	Common Buckthorn	<i>Rhamnus cathartica</i>	15	1
		Total Replacements :150		

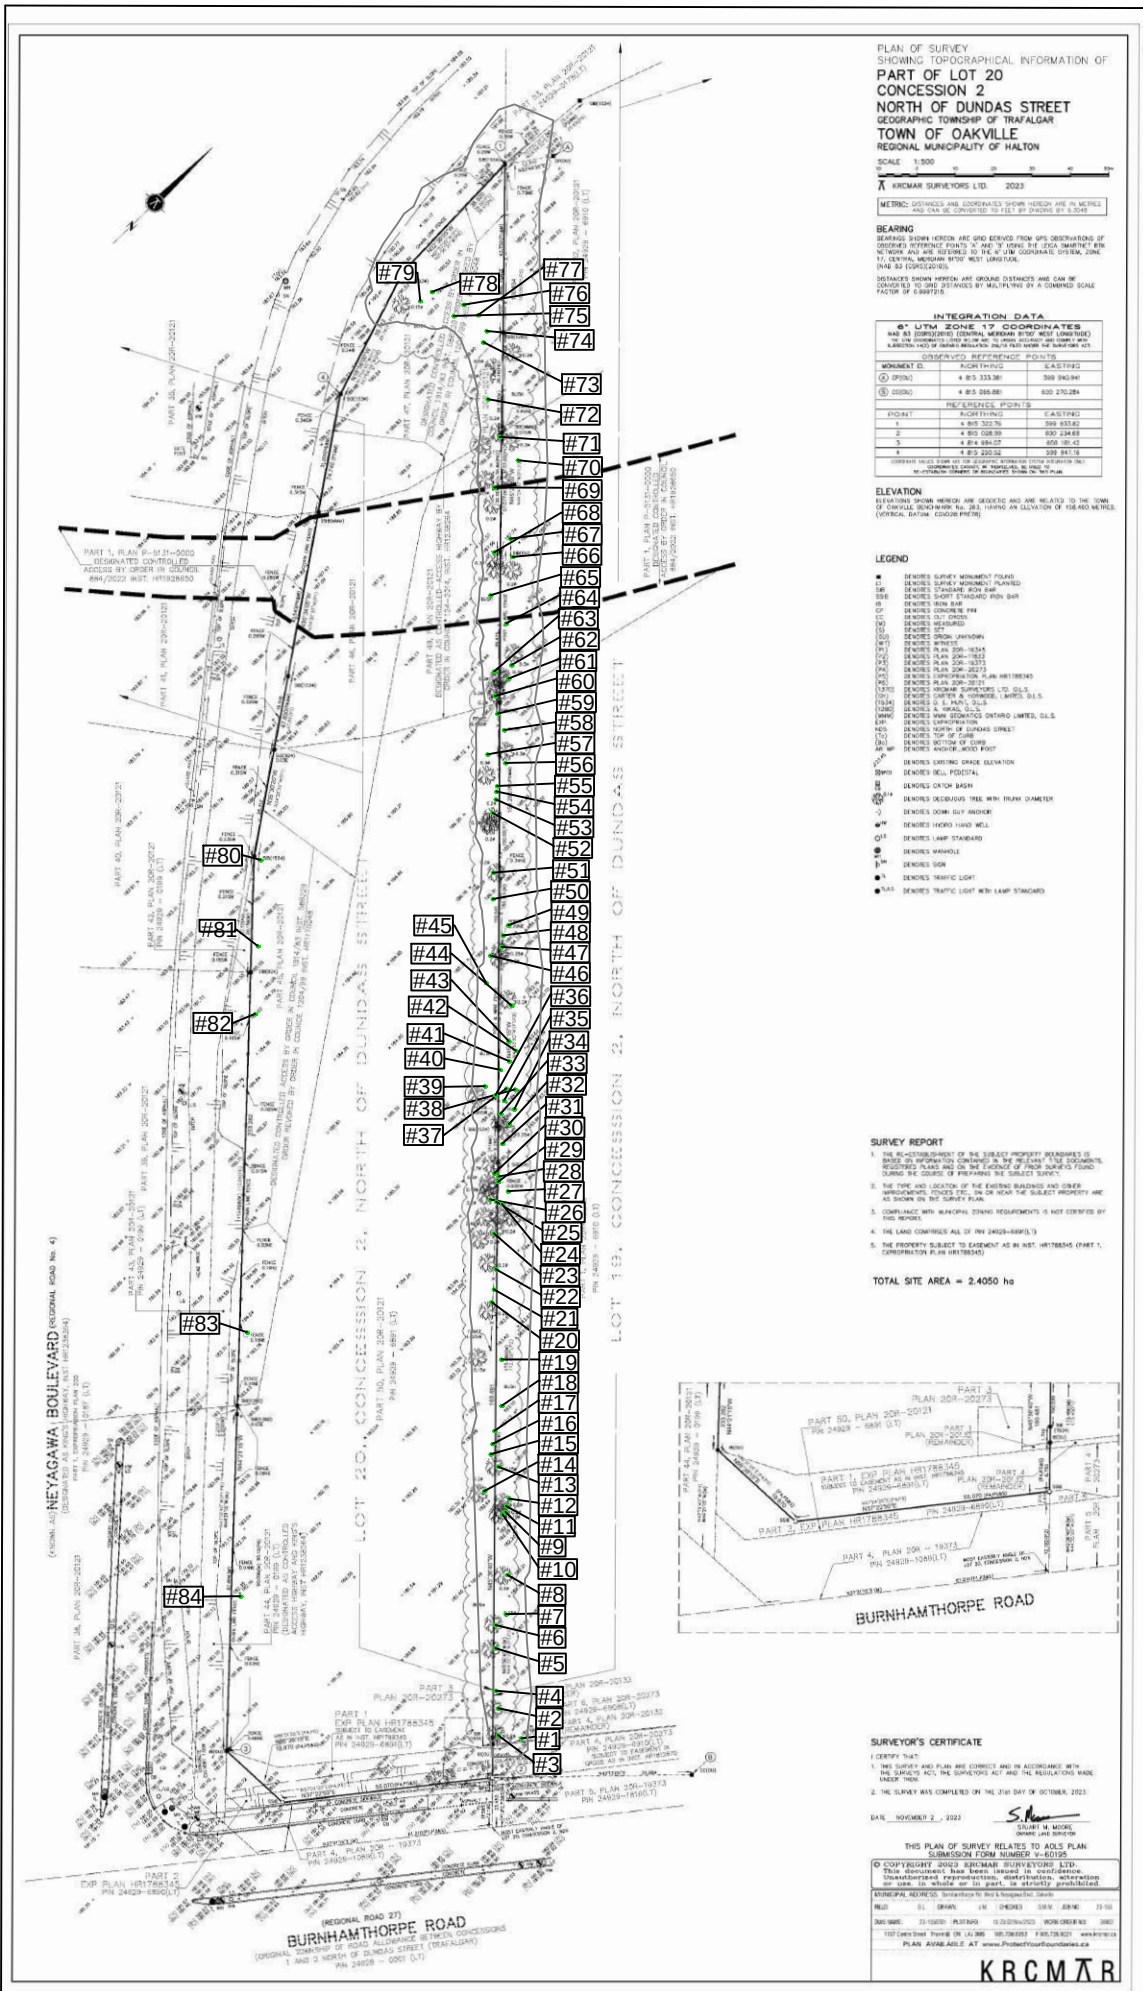

Tree Inventory

Neyagawa Blvd and
Burhamthorpe Rd W,
Oakville On

March 27, 2025

Client:
Landscape Planning Ltd

Prepared by
Clayton Gray (ON-2611BT)

Scale 1:500

