


Contractor shall check all dimensions on the work and report any discrepancy to the Landscape Architect before proceeding. All drawings and specifications are the property of the Landscape Architect and must be returned at the completion of the work. This drawing is not to be used for construction until signed by the Landscape Architect.

Key Plan

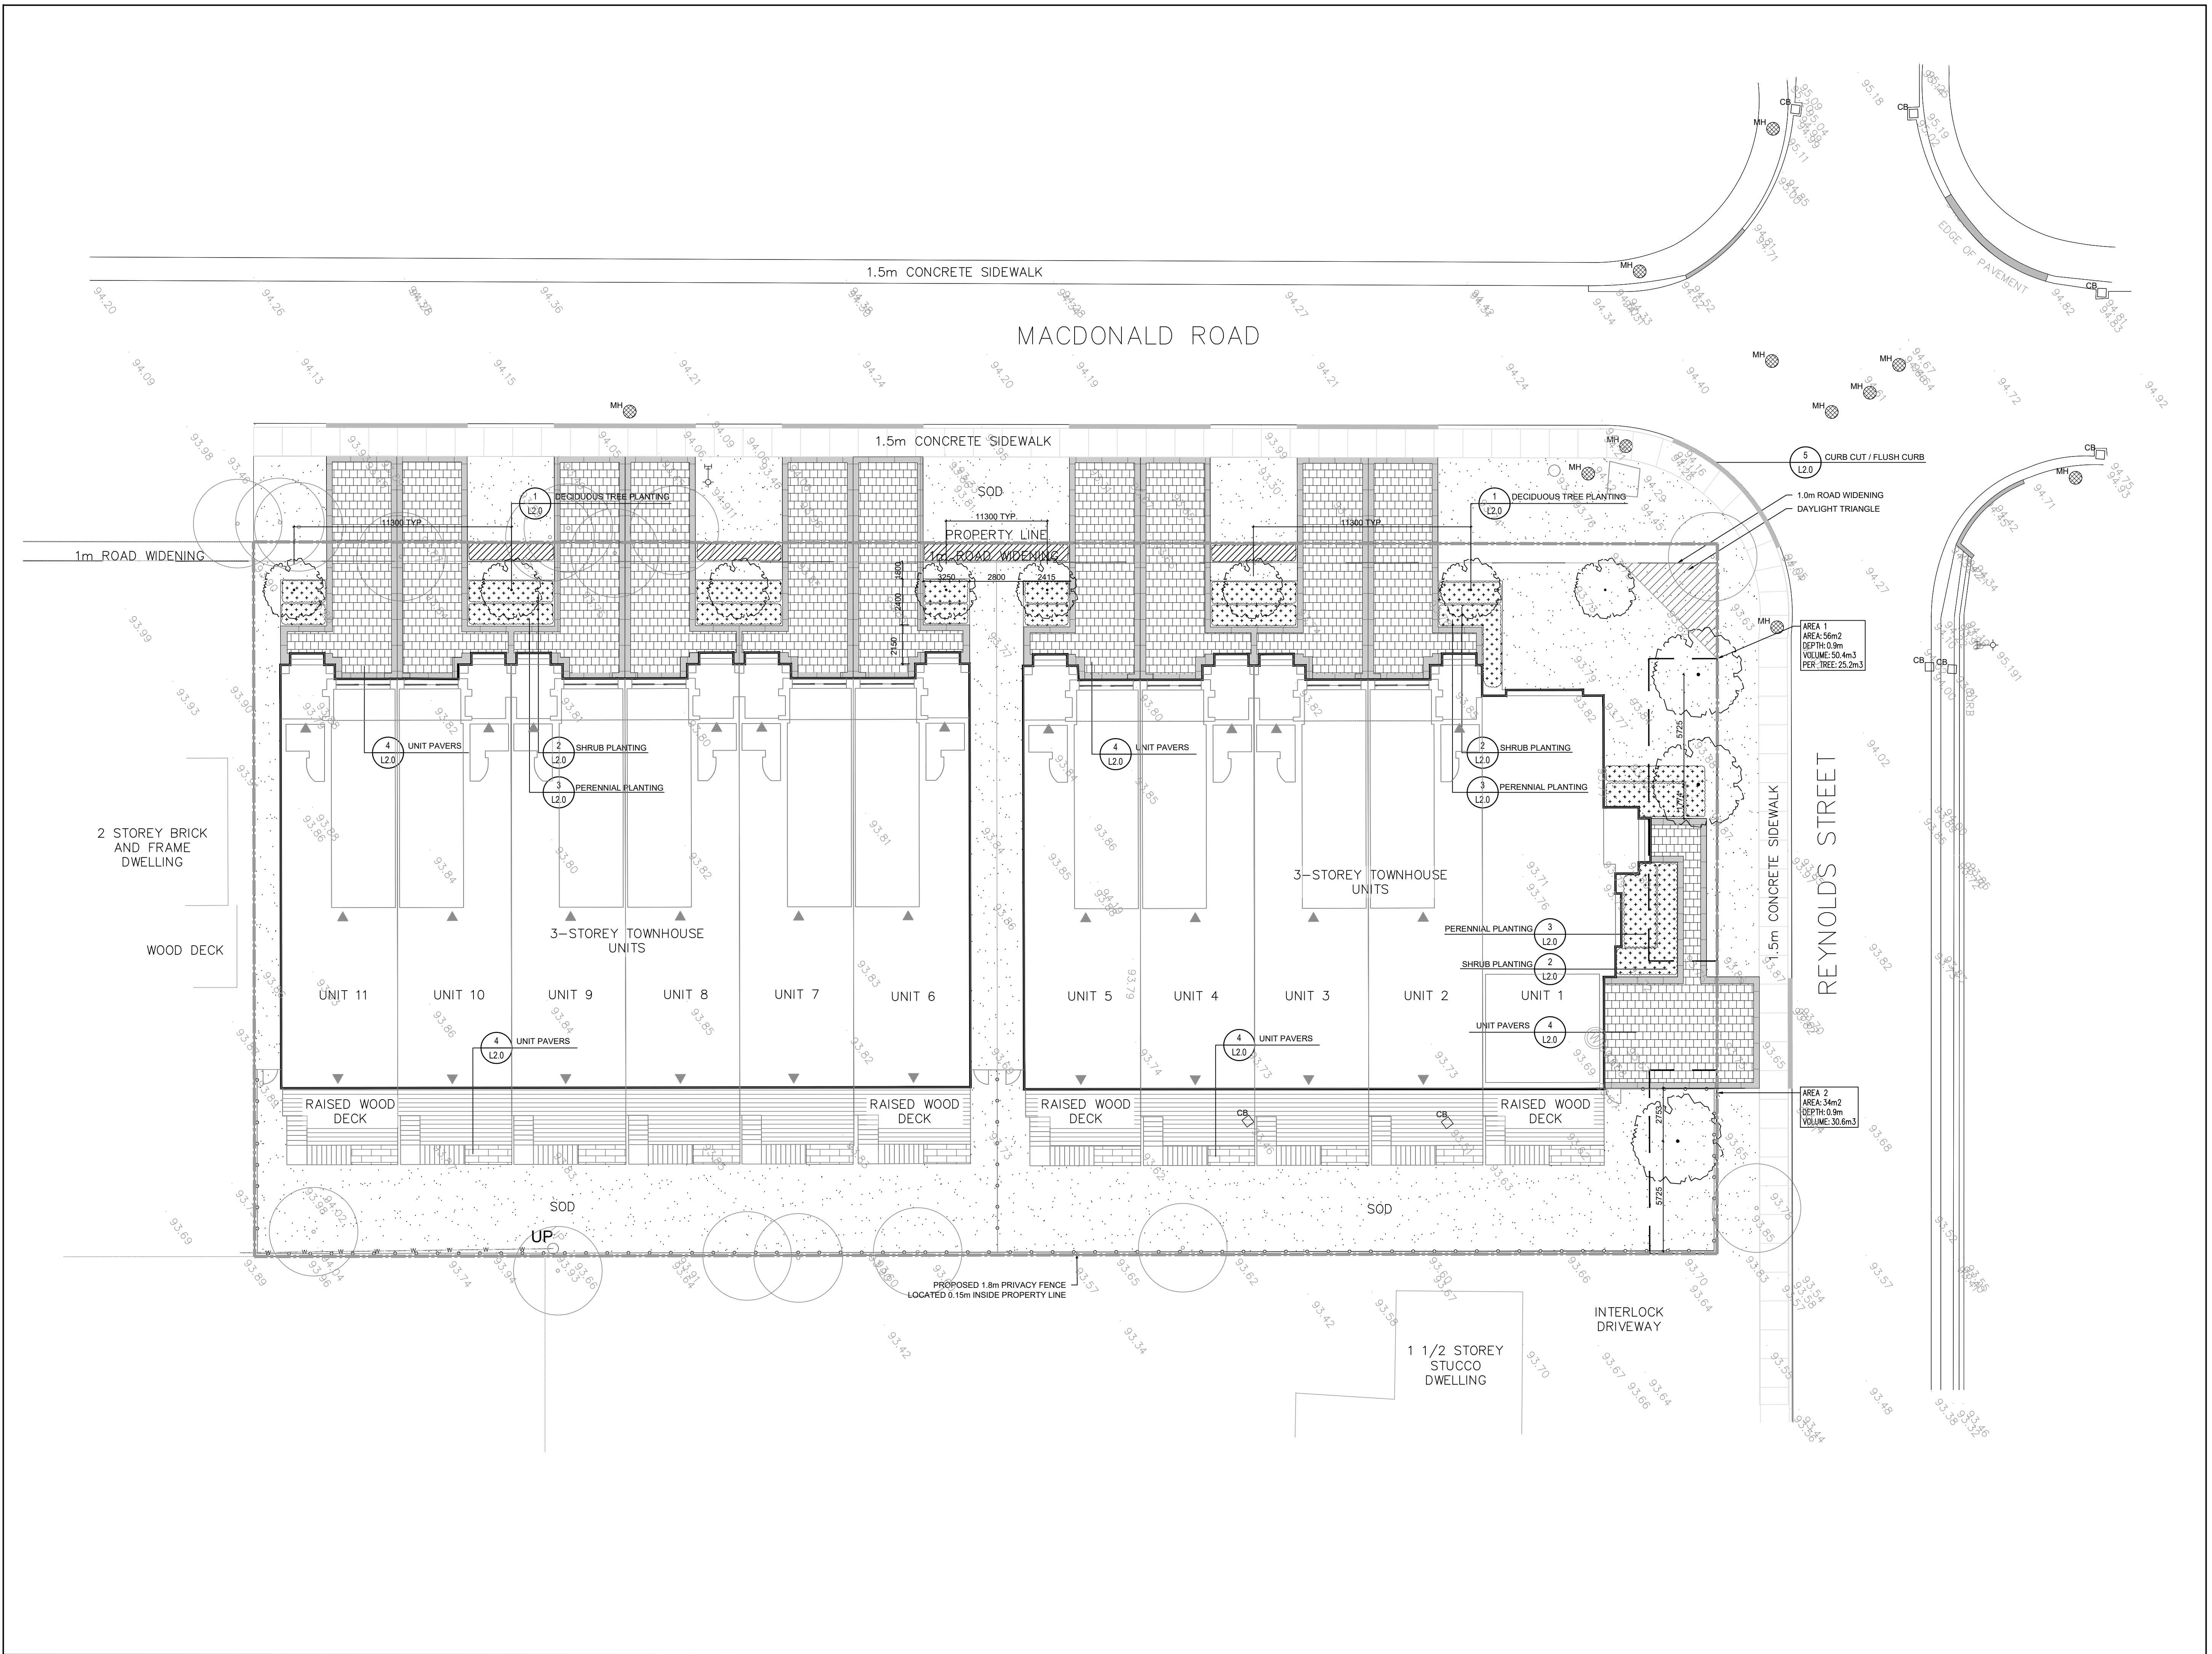

LEGEND

- PROPERTY LINE
- 1.0m ROAD WIDENING
- 1.8m WOOD PRIVACY FENCE
- SOIL TRENCH

LANDSCAPE

- PROP. CANOPY TREE
- EX. CANOPY TREE TO REMAIN
- SOD
- SHRUB PLANTING
- EX. TREE CANOPY COVERAGE
- PROP. TREE CANOPY COVERAGE
- LIMIT OF CANOPY COVERAGE
- DECIDUOUS TREE TREE IDENTIFICATION #

SURFACE TREATMENTS

- PRECAST UNIT PAVING 1
- PRECAST UNIT PAVING 2
- PRECAST UNIT PAVING 3
- WOOD DECK
- CONCRETE SIDEWALK
- CONCRETE PAVING


PLANTING KEY

- TREE SPECIES
- SHRUB SPECIES
- QUANTITY
- QUANTITY

UTILITIES

- AREA DRAIN
- CATCH BASIN
- MAN HOLE
- WATER MAN
- FIRE HYDRANT
- EXISTING HYDRO POLE

2	Issued for Draft Site Plan	May 26/23
1	Issued for Schematic Design	Mar 3/23
No.	Description	Date
Revision		
City Approval Stamp		

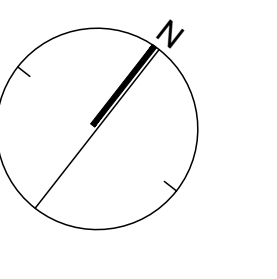

NAK
design strategies

421 KONGESVALLES AVENUE, TORONTO, ON M6R 2N1 CANADA
T 416-340-8700 F 416-340-7100 NAKDESIGNSTRATEGIES.COM

Project
358 Reynolds Street

Title
Landscape Plan

Date	Dec.04/2023	Sheet
Scale	1:150	L1
Drawn	nr	
Checked	m	
Job No.	23-035	