


PLANT MATERIAL


KEY	COMMON NAME	BOTANICAL NAME	QTY	SIZE	COND.

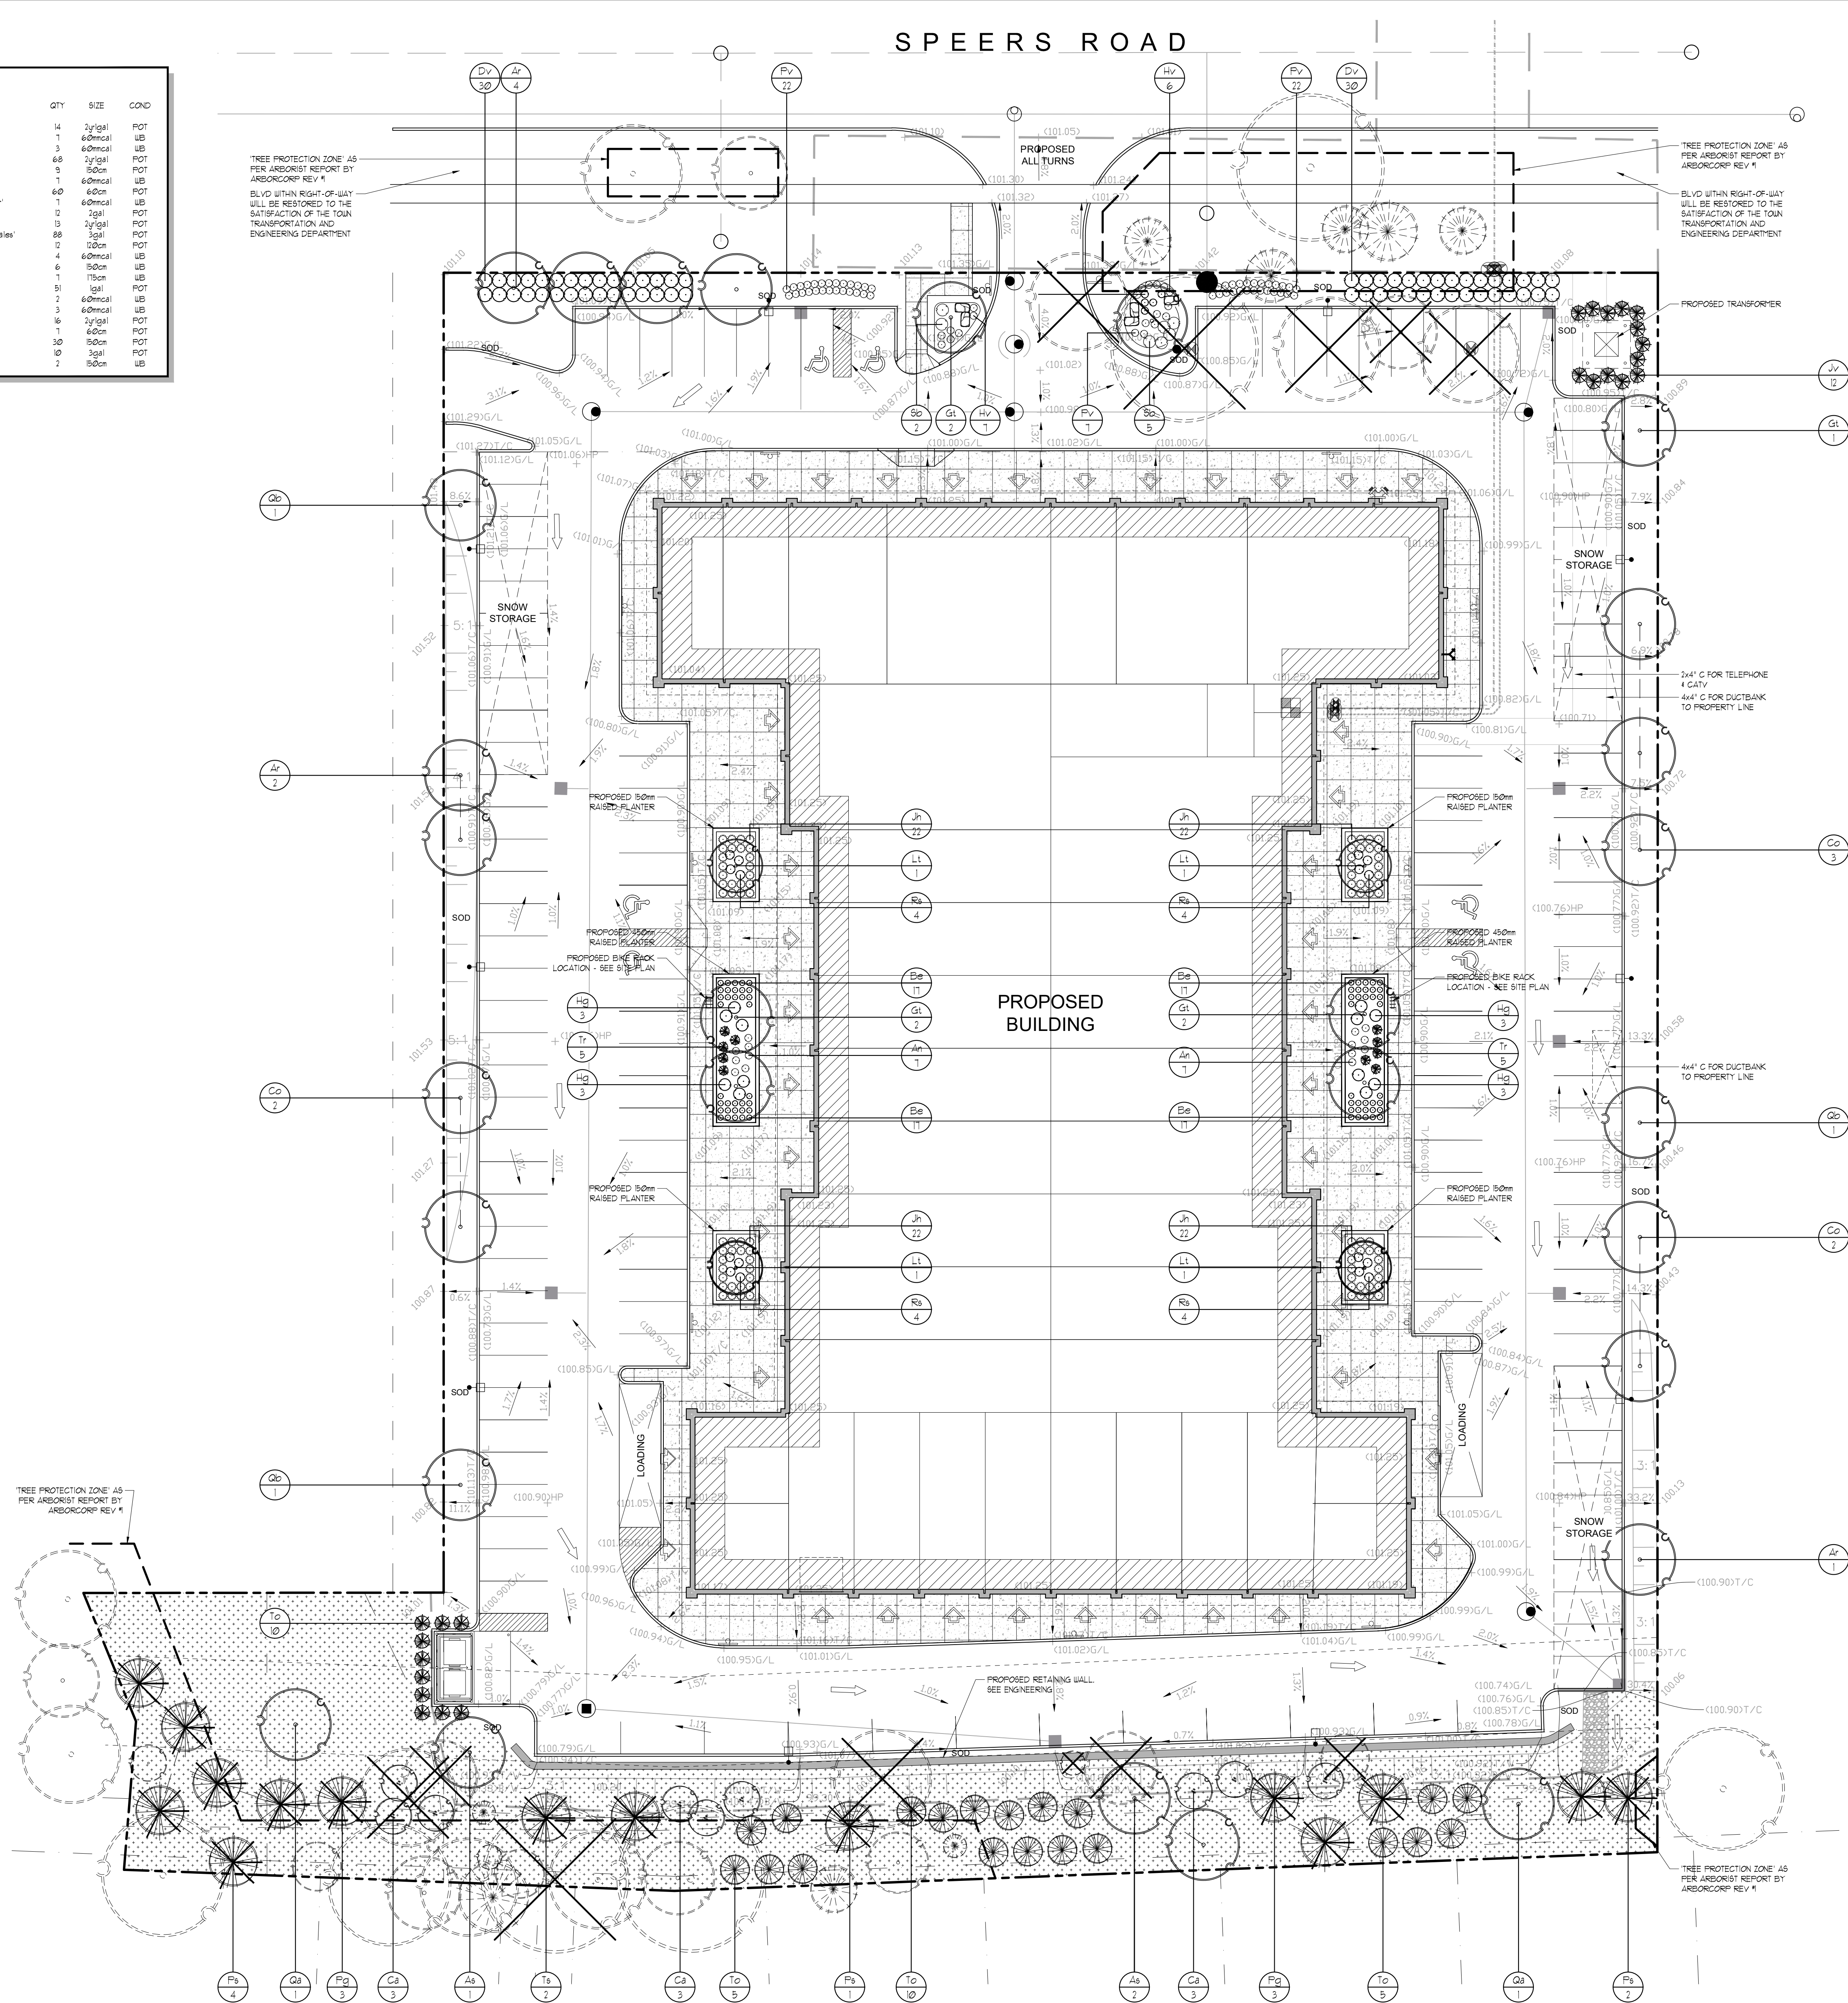

SPEERS ROAD

PROPOSED BUILDING

LANDSCAPE PLAN
SCALE = 1:250

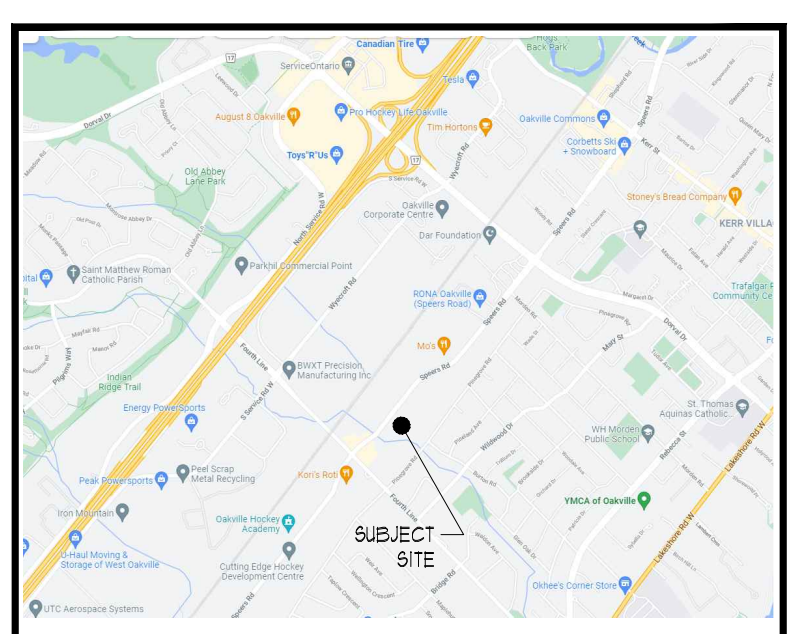

KEY MAP

LEGEND


- PROPOSED DECIDUOUS TREES
- PROPOSED CONIFEROUS TREES
- PROPOSED PLANTINGS
- PLANT KEYS - SEE PLANT MATERIALS LIST
- PROPOSED CONCRETE PAVING
- SEED - SEE SEED SPEC ON L3
- EXISTING DECIDUOUS TREES TO REMAIN AS PER ARBORCORP REPORT BY ARBORCORP REV #1
- EXISTING DECIDUOUS TREES TO BE REMOVED AS PER ARBORCORP REPORT BY ARBORCORP REV #1
- EXISTING CONIFEROUS TREES TO REMAIN AS PER ARBORCORP REPORT BY ARBORCORP REV #1
- EXISTING CONIFEROUS TREES TO BE REMOVED AS PER ARBORCORP REPORT BY ARBORCORP REV #1



ALL DRAWINGS REMAIN THE PROPERTY OF THE LANDSCAPE ARCHITECT AND SHALL NOT BE REPRODUCED OR REUSED WITHOUT THE LANDSCAPE ARCHITECT'S WRITTEN PERMISSION.
THIS DRAWING SHALL NOT BE USED FOR CONSTRUCTION OR TENDER PURPOSES UNLESS SIGNED AND DATED BY BARRY R. MURPHY, O.A.L.A. C.S.L.A. LANDSCAPE ARCHITECT, LONDON, ONTARIO (519) 667-0322.

DATE	DESCRIPTION	No.
JUNE 03/22	RE ISSUED FOR SPA	6.
APR 06/22	ISSUED FOR PERMIT	5.
FEB 25/21	RE ISSUED FOR SPA WITH CANOPY CALC.	4.
FEB 03/20	ISSUED FOR SPA	3.
JAN 12/20	ISSUED FOR REVIEW	2.
JAN 13/20	ISSUED FOR COORDINATION	1.

PLOTTING INFORMATION:
PLOTTED DATE = JUNE 03/22
PLOTTED SCALE = 1/4"

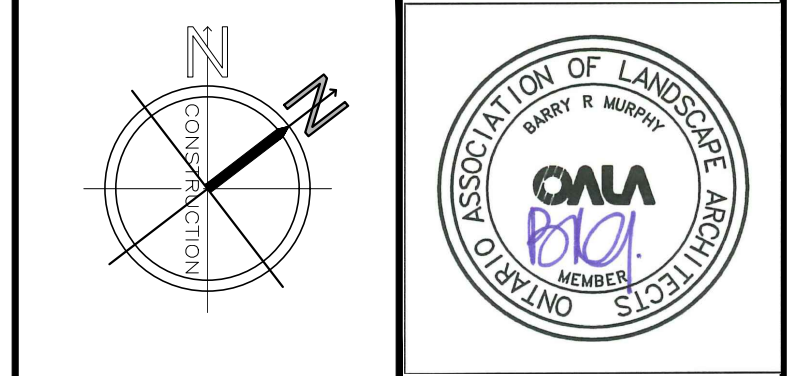

PROJECT TITLE:
530 SPEERS ROAD
OAKVILLE, ONTARIO

DRAWING TITLE:
LANDSCAPE PLAN

DATE: DECEMBER 2021	SCALE: AS NOTED	DRAWING No.:
DRAWN: RKL/hc	CHECKED BY: BRM	L-1
PROJECT No.:	21-305LI SPA	