



CONTRACTOR MUST CHECK & VERIFY ALL DIMENSIONS ON THE JOB.

DO NOT SCALE DRAWINGS.


ALL DRAWINGS, SPECIFICATIONS AND RELATED DOCUMENTS ARE THE COPYRIGHT PROPERTY OF THE ARCHITECT AND MUST BE RETURNED UPON REQUEST. REPRODUCTION OF DRAWINGS, SPECIFICATIONS AND RELATED DOCUMENTS IN PART OR IN WHOLE IS FORBIDDEN WITHOUT THE WRITTEN PERMISSION OF THE ARCHITECT.

THIS DRAWING IS NOT TO BE USED FOR CONSTRUCTION UNTIL SIGNED BY THE ARCHITECT.

2375 Lakeshore Rd W
221001
22 MARCH 2024

SOUTH ELEVATION
1:100



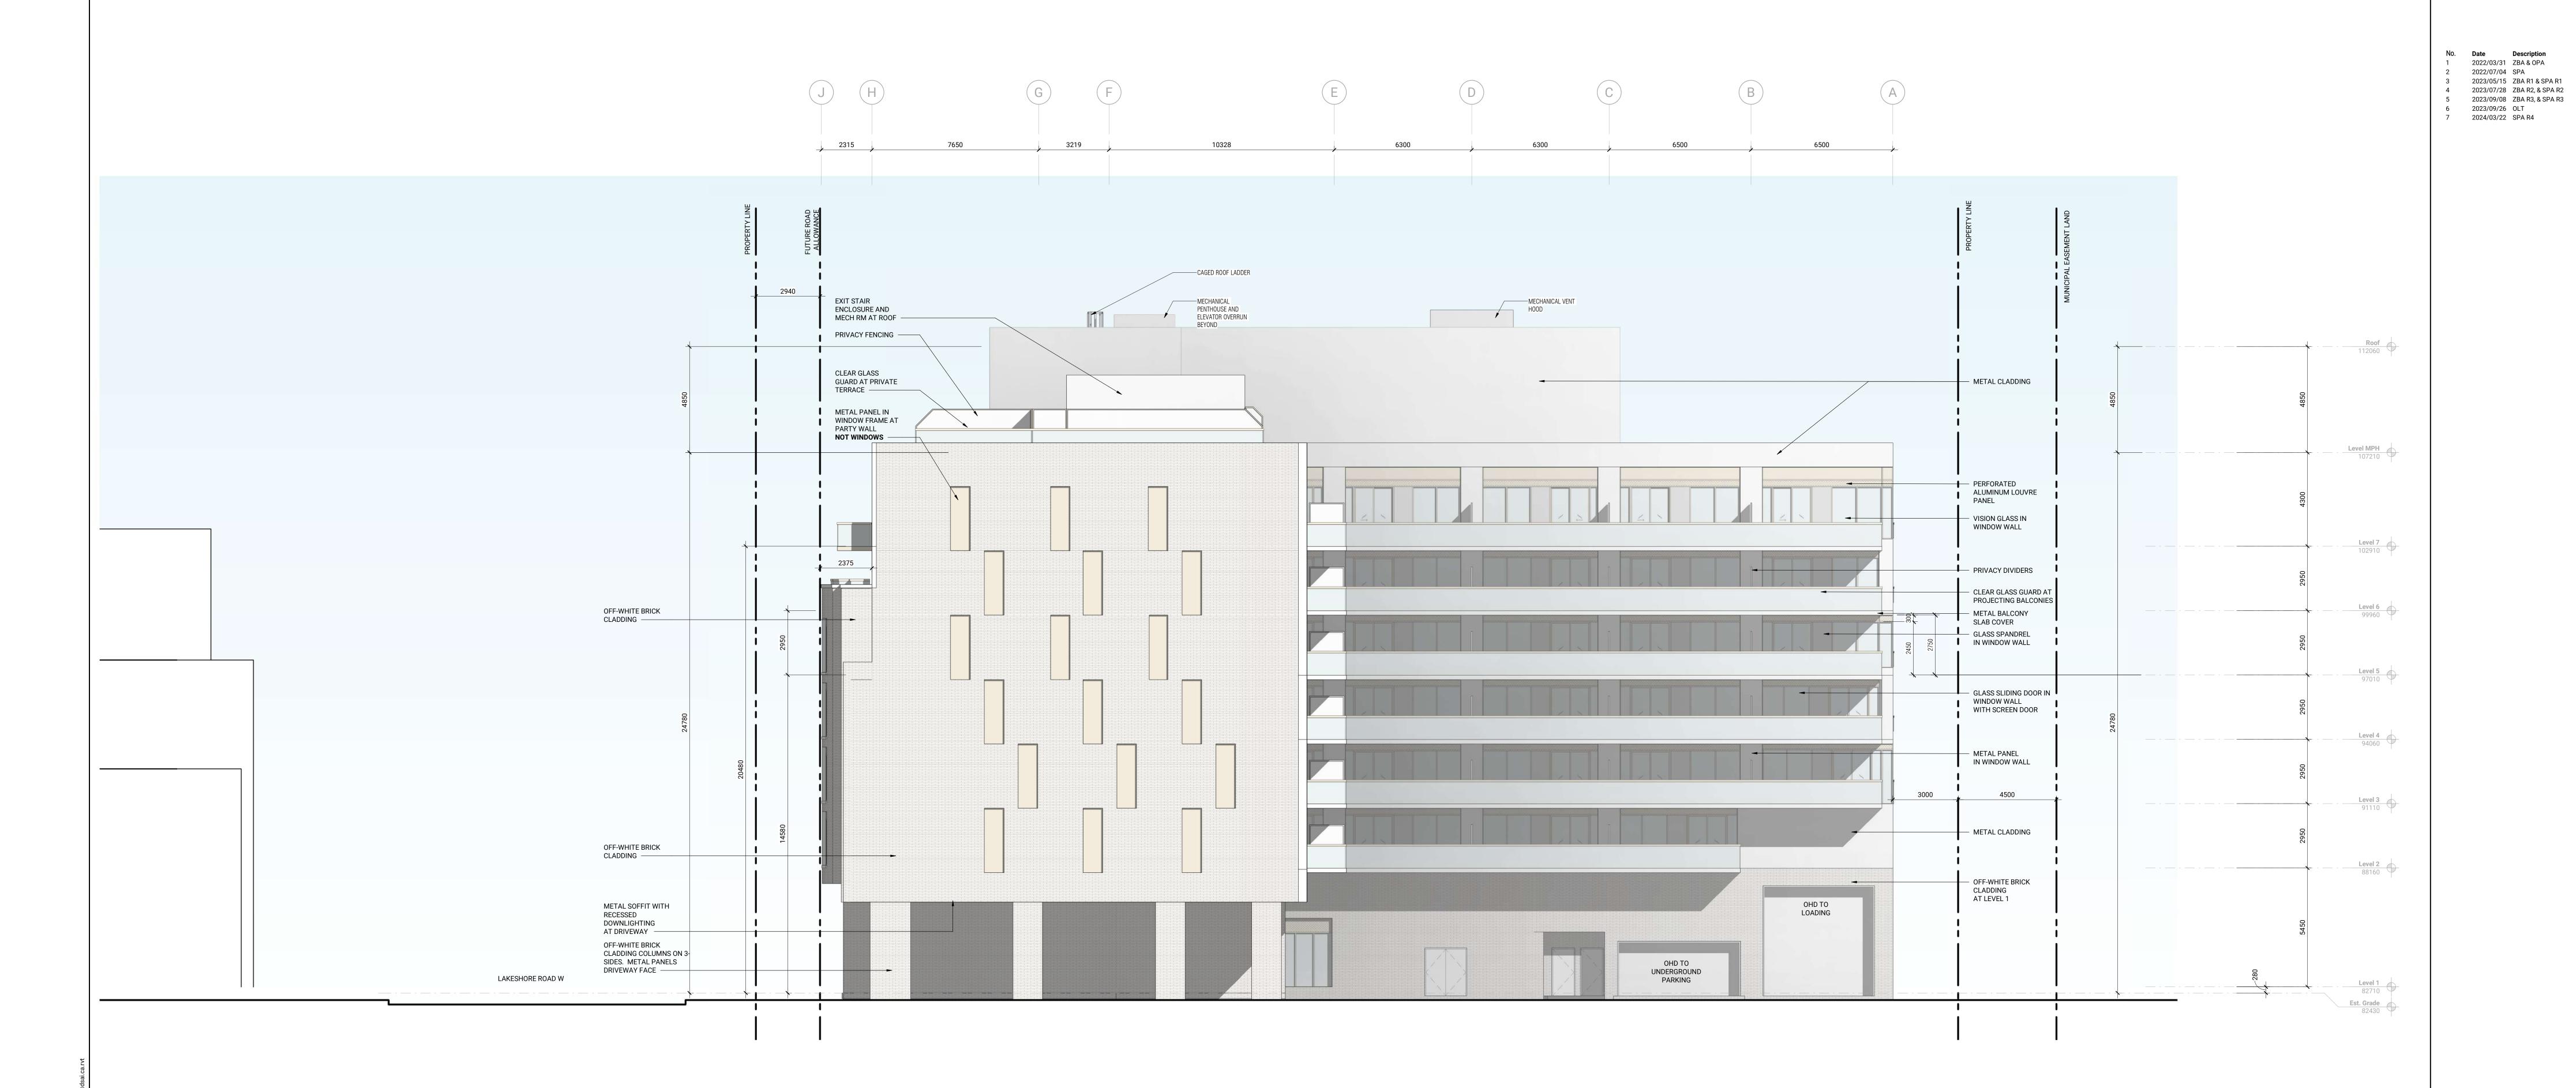

CONTRACTOR MUST CHECK & VERIFY ALL DIMENSIONS ON THE JOB.

DO NOT SCALE DRAWINGS.

ALL DRAWINGS, SPECIFICATIONS AND RELATED DOCUMENTS ARE THE COPYRIGHT PROPERTY OF THE ARCHITECT AND MUST BE RETURNED UPON REQUEST. REPRODUCTION OF DRAWINGS, SPECIFICATIONS AND RELATED DOCUMENTS IN PART OR IN WHOLE IS FORBIDDEN WITHOUT THE WRITTEN PERMISSION OF THE ARCHITECT.

THIS DRAWING IS NOT TO BE USED FOR CONSTRUCTION UNTIL SIGNED BY THE ARCHITECT.

2375 Lakeshore Rd W

EAST ELEVATION
1:100

22 MARCH 2024

2024-03-19 3-38-26

 No.
 Date
 Description

 1
 2022/03/31
 ZBA & OPA

 2
 2022/07/04
 SPA

 3
 2023/05/15
 ZBA R1 & SPA R1

 4
 2023/07/28
 ZBA R2, & SPA R2

 5
 2023/09/08
 ZBA R3, & SPA R3

 6
 2023/09/26
 OLT

 7
 2024/03/22
 SPA R4

2416 1750 ELEVATOR OVERRUN MECHANICALVENT HOOD EXIT STAIR ENCLOSURE AND MECHANICAL RM AT ROOF — PRIVACY FENCE AT PRIVATE ROOFTOP TERRACES — METAL CLADDING
MECHANICAL PENTHOUSE METAL SPANDREL IN WINDOW WALL — PERFORATED ALUMINUM LOUVRE PANEL — VISION GLASS IN WINDOW WALL — — JULIETTE GLASS RAILING FASTENED TO WW FRAME. — GLASS SPANDREL IN WINDOW WALL CLEAR GLASS GUARD AT PROJECTING BALCONIES — **Level 6** 99960 METAL BALCONY SLAB COVER — METAL PANEL IN WINDOW **Level 4** 94060 OPEN TO BEYOND

CONTRACTOR MUST CHECK & VERIFY ALL DIMENSIONS ON THE JOB.

DO NOT SCALE DRAWINGS.

ALL DRAWINGS, SPECIFICATIONS AND RELATED DOCUMENTS ARE THE COPYRIGHT PROPERTY OF THE ARCHITECT AND MUST BE RETURNED UPON REQUEST. REPRODUCTION OF DRAWINGS, SPECIFICATIONS AND RELATED DOCUMENTS IN PART OR IN WHOLE IS FORBIDDEN WITHOUT THE WRITTEN PERMISSION OF THE ARCHITECT.

THIS DRAWING IS NOT TO BE USED FOR CONSTRUCTION UNTIL SIGNED BY THE ARCHITECT.

2375 Lakeshore Rd W
221001
22 MARCH 2024

NORTH ELEVATION
1:100
A 2 0 2




 No.
 Date
 Description

 1
 2022/03/31
 ZBA & OPA

2 2022/07/04 SPA 3 2023/05/15 ZBA R1 & SPA R1 4 2023/07/28 ZBA R2, & SPA R2 5 2023/09/08 ZBA R3, & SPA R3 6 2023/09/26 OLT 7 2024/03/22 SPA R4

2 2022/07/04 SPA

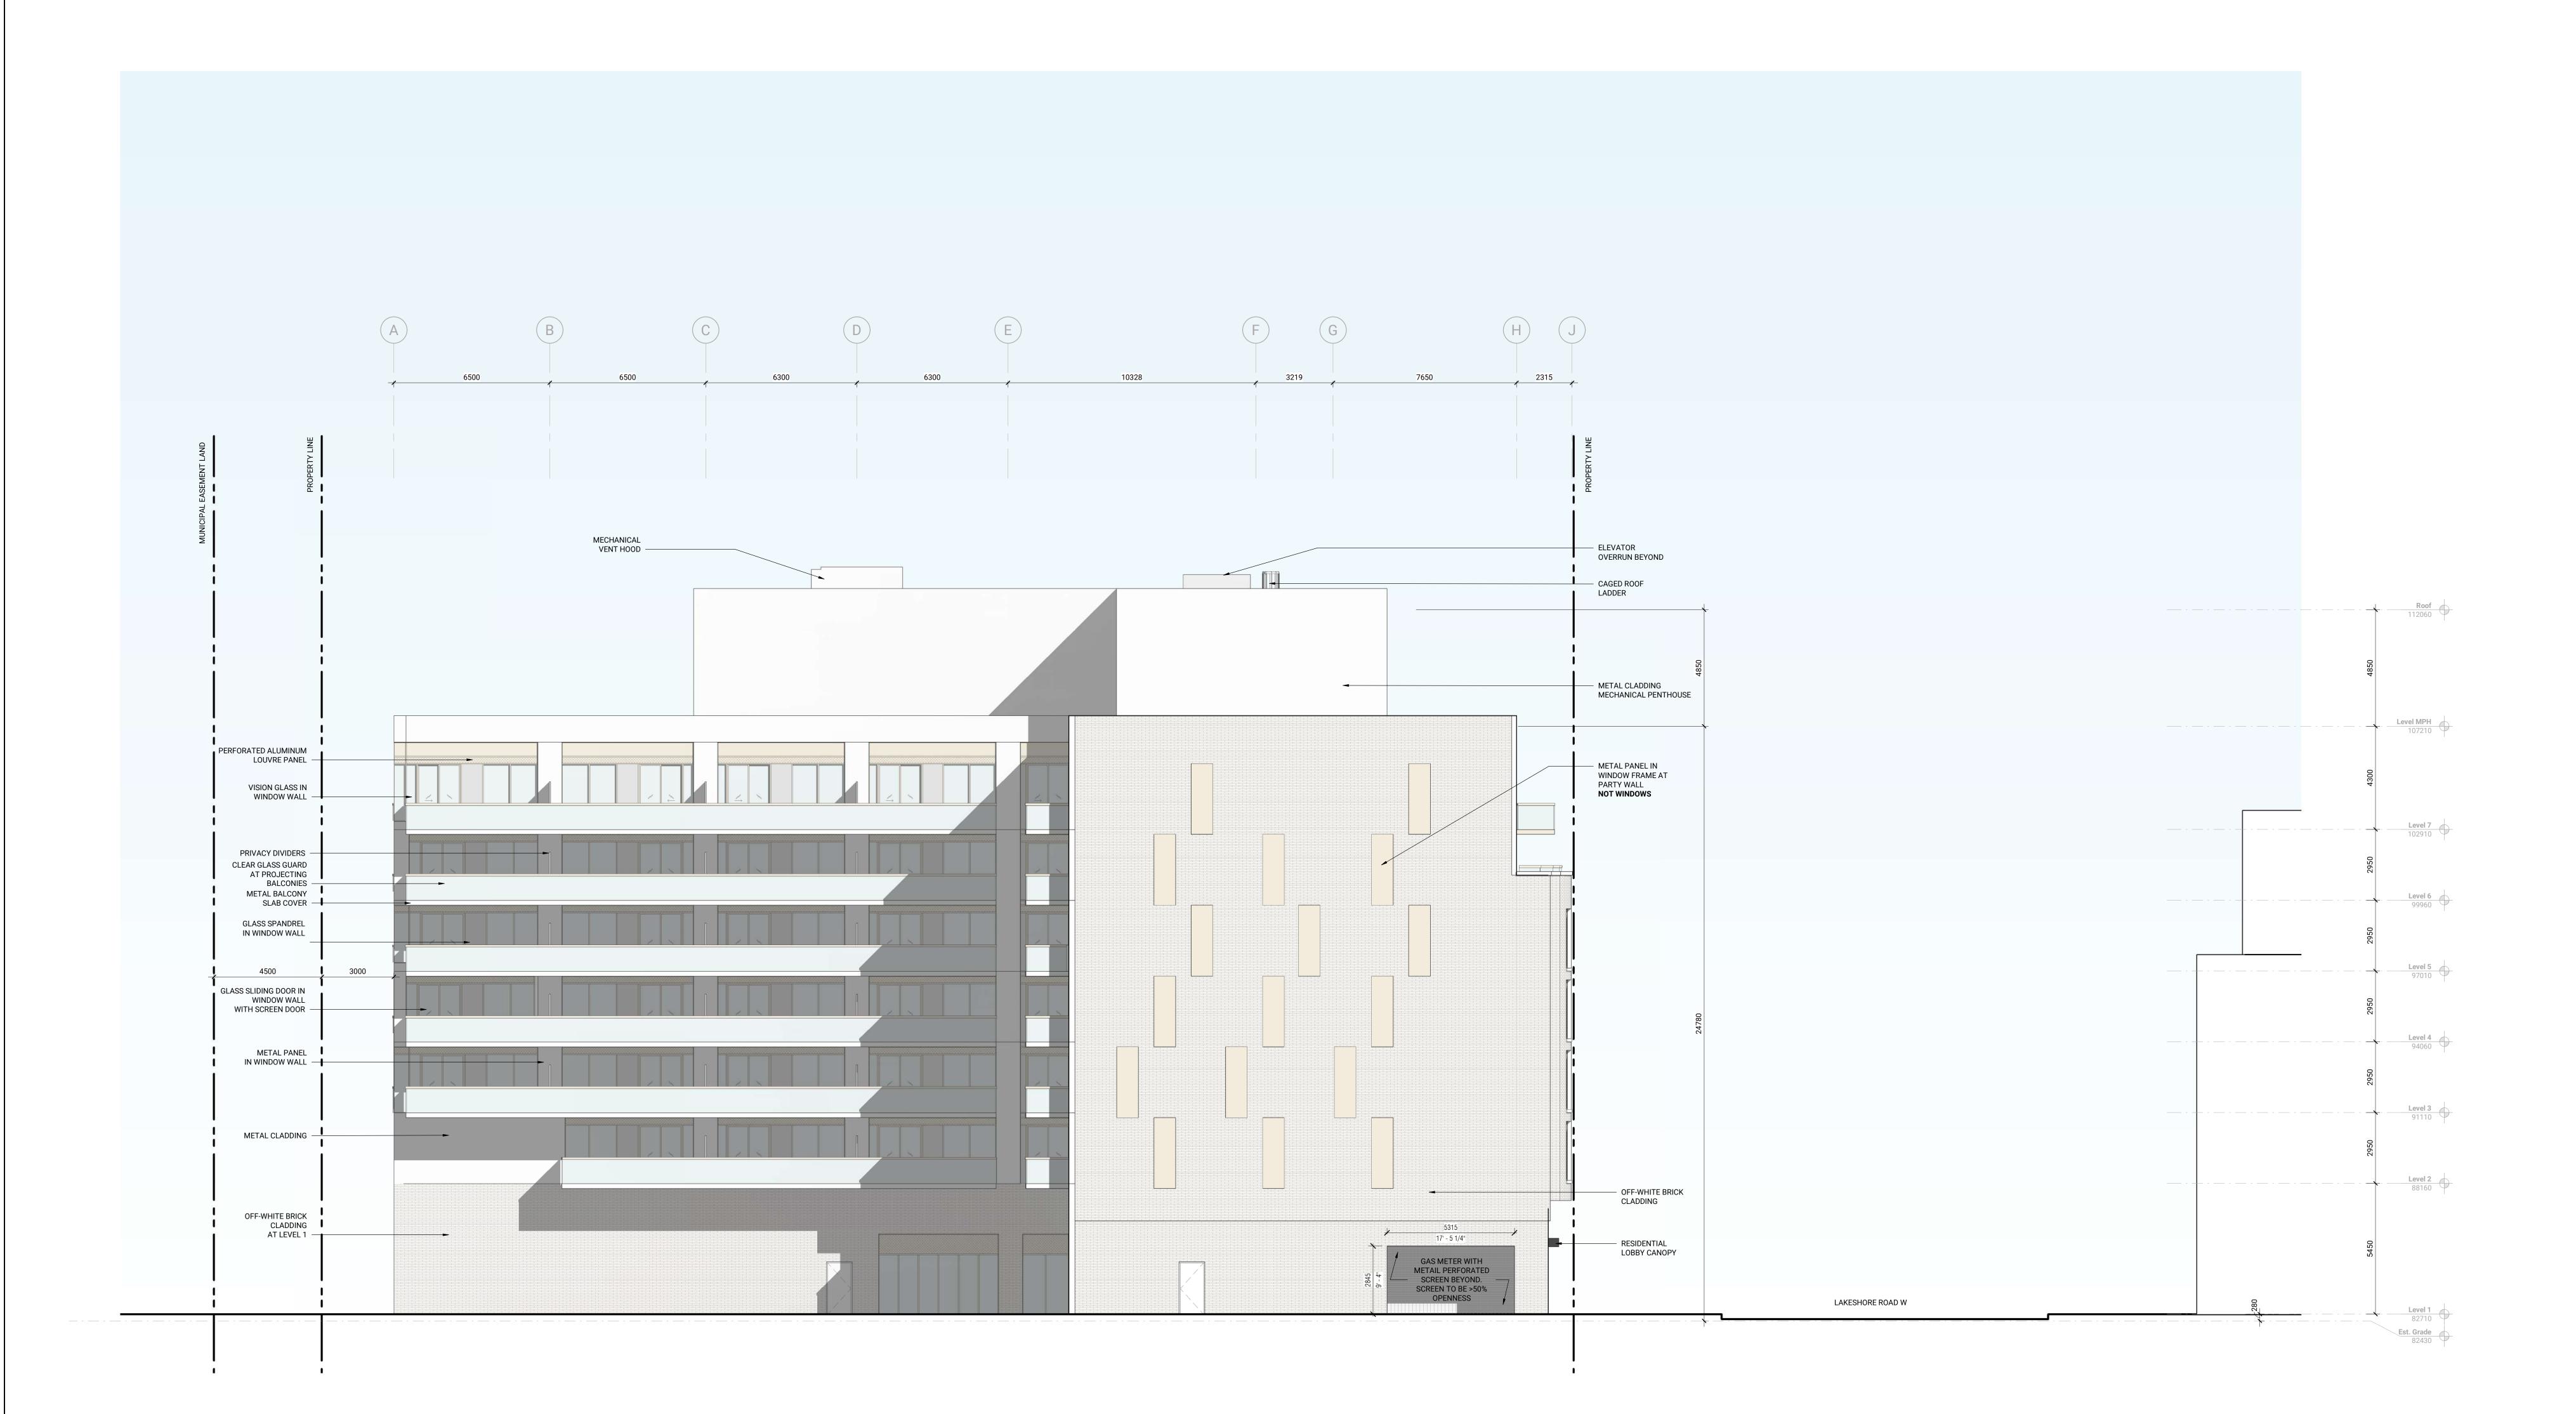

CONTRACTOR MUST CHECK & VERIFY ALL DIMENSIONS ON THE JOB.

DO NOT SCALE DRAWINGS.

ALL DRAWINGS, SPECIFICATIONS AND RELATED DOCUMENTS ARE THE COPYRIGHT PROPERTY OF THE ARCHITECT AND MUST BE RETURNED UPON REQUEST. REPRODUCTION OF DRAWINGS, SPECIFICATIONS AND RELATED DOCUMENTS IN PART OR IN WHOLE IS FORBIDDEN WITHOUT THE WRITTEN PERMISSION OF THE ARCHITECT.

THIS DRAWING IS NOT TO BE USED FOR CONSTRUCTION UNTIL SIGNED BY THE ARCHITECT.

2375 Lakeshore Rd W

WEST ELEVATION
1:100

22 MARCH 2024