

# 1538 BAYVIEW ROAD


OAKVILLE, ONTARIO

Landscape Concept - Basement Level

March 15th, 2022

1:100



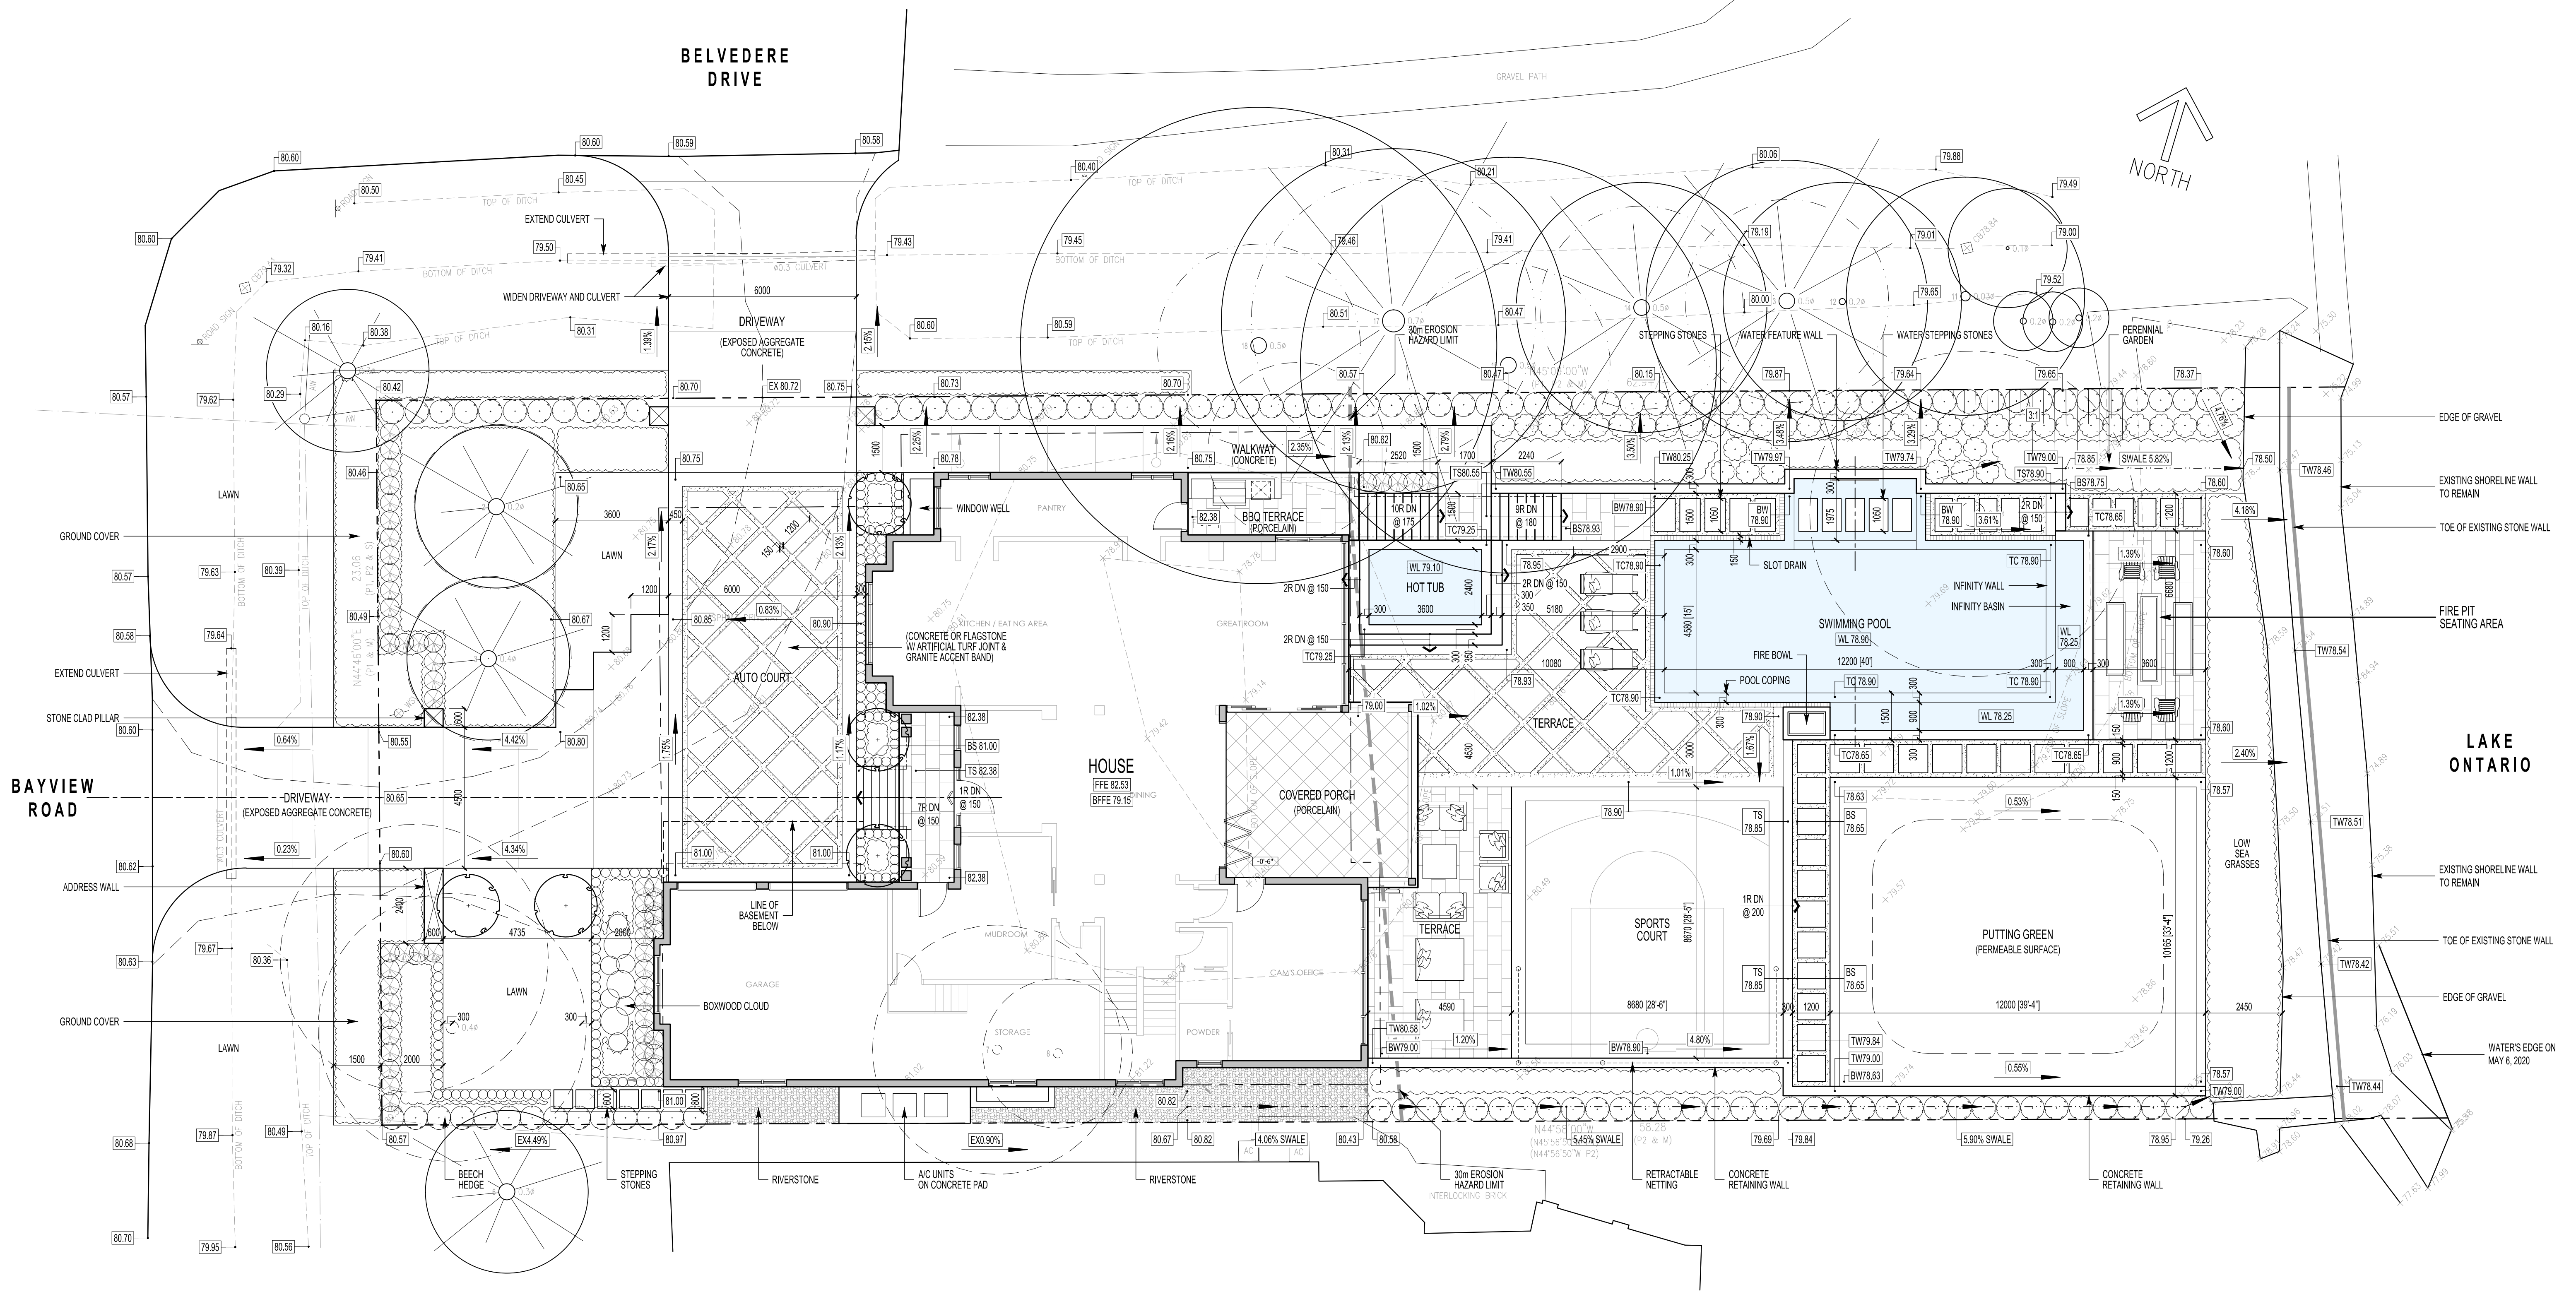

1538 BAYVIEW ROAD

OAKVILLE, ONTARIO

Landscape Concept - Main Level

March 15th, 2022

1:100

