

- LEGEND**
- ◇ WINDOW SYSTEM - VISION GLASS
  - ◇ WINDOW SYSTEM - VISION GLASS - TEMPERED
  - ◇ WINDOW SYSTEM - VISION GLASS - BIRD FRIENDLY
  - ◇ WINDOW SYSTEM - VISION GLASS - TEMPERED BIRD FRIENDLY
  - ◇ BACKPAINTED SPANDREL
  - ◇ BACKPAINTED SPANDREL - BIRD FRIENDLY
  - ◇ GLASS GUARD
  - ◇ PRIVACY SCREEN - FROSTED - TEMPERED
  - ◇ PRECAST CONCRETE - COLOUR LIGHT GREY
  - ◇ PRECAST CONCRETE - SMOOTH - COLOUR MEDIUM GREY
  - ◇ PRECAST CONCRETE - TEXTURED - COLOUR MEDIUM GREY
  - ◇ THIN BRICK IN PRECAST PANEL - FLASHED IRON SPOT
  - ◇ 3mm ALUMINUM PLATE - CHARCOAL
  - ◇ ANNOXIDIZED ALUMINUM PANEL - BRONZE
  - ◇ LOUVRE - PRE-FINISHED ALUMINUM LOUVRE, COLOUR TO MATCH #1
  - ◇ METAL TOP HAT PANELS - COLOUR TO MATCH WINDOW SYSTEM

Date	No.	Description
<b>REVISION RECORD</b>		
2022-12-01		RE-ISSUED FOR SITE PLAN APPROVAL
2022-04-11		RE-ISSUED FOR SITE PLAN APPROVAL
2022-03-25		RE-ISSUED FOR SITE PLAN APPROVAL
2021-10-08		RE-ISSUED FOR SITE PLAN APPROVAL
2021-04-12		RE-ISSUED FOR SITE PLAN APPROVAL
2020-10-16		ISSUED FOR SITE PLAN APPROVAL
<b>ISSUE RECORD</b>		



**BDP  
Quadrangle**

Quadrangle Architects Limited  
361 King Street West, Suite 301 Toronto, ON M5V 3H5  
416-593-5242 www.bdpquadrangle.com

Oakvillage Phase 4A & 4B  
3071/3079 Trafalgar Rd  
for  
MC Oakville LP

20008 As indicated SM KT  
PROJECT SCALE DRAWN REVIEWED

North Elevation

**A401.S**

**1 NORTH ELEVATION**  
SCALE: 1 : 100

Note: This drawing is the property of the Architect and may not be reproduced or used without the expressed consent of the Architect. The Contractor is responsible for checking and verifying all details and dimensions and shall report all discrepancies to the Architect and issue corrections prior to commencing work.

12/2022 2:15:12 PM



- LEGEND**
- ◇ WINDOW SYSTEM - VISION GLASS - TEMPERED
  - ◇ WINDOW SYSTEM - VISION GLASS - BRID FRIENDLY
  - ◇ WINDOW SYSTEM - VISION GLASS - TEMPERED BRID FRIENDLY
  - ◇ BACKPAINTED SPANDREL - BRID FRIENDLY
  - ◇ GLASS GUARD
  - ◇ PRIVACY SCREEN - FROSTED - TEMPERED
  - ◇ PRECAST CONCRETE - COLOUR LIGHT GREY
  - ◇ PRECAST CONCRETE - SMOOTH - COLOUR MEDIUM GREY
  - ◇ PRECAST CONCRETE - TEXTURED - COLOUR MEDIUM GREY
  - ◇ 10mm BRICK IN PRECAST PANEL - FLASHED IRON SPOT
  - ◇ 3mm ALUMINUM PLATE - CHARCOAL
  - ◇ ANODIZED ALUMINUM PANEL - BRONZE
  - ◇ LOUIRE - PRE-FINISHED ALUMINUM LOUIRE, COLOUR TO MATCH MT-1
  - ◇ METAL TOP HAT PANELS - COLOUR TO MATCH WINDOW SYSTEM

Date	No.	Description
REVISION RECORD		
2022-12-01		RE-ISSUED FOR SITE PLAN APPROVAL
2022-04-11		RE-ISSUED FOR SITE PLAN APPROVAL
2022-03-25		RE-ISSUED FOR SITE PLAN APPROVAL
2021-10-08		RE-ISSUED FOR SITE PLAN APPROVAL
2021-04-12		RE-ISSUED FOR SITE PLAN APPROVAL
2020-10-16		ISSUED FOR SITE PLAN APPROVAL
ISSUE RECORD		



**BDP  
Quadrangle**

Quadrangle Architects Limited  
361 King Street West, Suite 301 Toronto, ON M5V 3H5  
416-593-1240 www.bdpquadrangle.com

Oakvillage Phase 4A & 4B  
3071/3079 Trafalgar Rd  
for  
MC Oakville LP

2008B As indicated SM KT  
PROJECT SCALE DRAWN REVIEWED

East Elevation

**A402.S**

**EAST ELEVATION**  
SCALE: 1:100

Note: This drawing is the property of the Architect and may not be reproduced or used without the expressed consent of the Architect. The Contractor is responsible for checking and verifying all details and dimensions and shall report all discrepancies to the Architect and issue clarifications prior to commencing work.

C:\Users\A402S\Documents\CAL\_A402\_2008B\_Oakville\_South\_2008B\_A402S1.dwg

12/20/22 2:36:51 PM



- LEGEND**
- ◇ WINDOW SYSTEM - VISION GLASS - TEMPERED
  - ◇ WINDOW SYSTEM - VISION GLASS - BRID FRIENDLY
  - ◇ WINDOW SYSTEM - VISION GLASS - TEMPERED BRID FRIENDLY
  - ◇ BACKPAINTED SPANDREL - BRID FRIENDLY
  - ◇ GLASS GUARD
  - ◇ PRIVACY SCREEN - FROSTED - TEMPERED
  - ◇ PRECAST CONCRETE - COLOUR LIGHT GREY
  - ◇ PRECAST CONCRETE - SMOOTH - COLOUR MEDIUM GREY
  - ◇ PRECAST CONCRETE - TEXTURED - COLOUR MEDIUM GREY
  - ◇ THIN BRICK IN PRECAST PANEL - FLASHED IRON SPOT
  - ◇ 3mm ALUMINUM PLATE - CHARCOAL
  - ◇ ANNOXIDIZED ALUMINUM PANEL - BRONZE
  - ◇ LOUVRE - PRE-FRAMELESS ALUMINUM LOUVRE, COLOUR TO MATCH MT-1
  - ◇ METAL TOP HAT PANELS - COLOUR TO MATCH WINDOW SYSTEM

Date	No.	Description
REVISION RECORD		
2022-12-01		RE-ISSUED FOR SITE PLAN APPROVAL
2022-04-11		RE-ISSUED FOR SITE PLAN APPROVAL
2022-03-25		RE-ISSUED FOR SITE PLAN APPROVAL
2021-10-08		RE-ISSUED FOR SITE PLAN APPROVAL
2021-04-12		RE-ISSUED FOR SITE PLAN APPROVAL
2020-10-16		ISSUED FOR SITE PLAN APPROVAL
ISSUE RECORD		



**BDP.  
Quadrangle**

Quadrangle Architects Limited  
361 King Street West, Suite 301 Toronto, ON M5V 3K5  
416-593-1242 www.bdpquadrangle.com

Oakville Phase 4A & 4B  
3071/3079 Trafalgar Rd  
for  
MC Oakville LP

20008 As indicated SM KT  
PROJECT SCALE DRAWN REVIEWED

South Elevation

**A403.S**

Note: This drawing is the property of the Architect and may not be reproduced or used without the expressed consent of the Architect. The Contractor is responsible for checking and verifying all details and dimensions and shall report all discrepancies to the Architect and issue clarifications prior to commencing work.

**1 SOUTH ELEVATION**  
SCALE: 1 : 100

C:\Users\A403\Documents\CAL\_A403\_2008\_Oakville\_South\_2008\_A403.S.dwg

1/21/2022 2:46:05 PM



- LEGEND**
- ◇ WINDOW SYSTEM - VISION GLASS
  - ◇ WINDOW SYSTEM - VISION GLASS - TEMPLERED
  - ◇ WINDOW SYSTEM - VISION GLASS - BRID FRIENDLY
  - ◇ WINDOW SYSTEM - VISION GLASS - TEMPLERED BRID FRIENDLY
  - ◇ BACKPAINTED SPANDREL
  - ◇ BACKPAINTED SPANDREL - BRID FRIENDLY
  - ◇ GLASS GUARD
  - ◇ PRIVACY SCREEN - FROSTED - TEMPLERED
  - ◇ PRECAST CONCRETE - COLOUR LIGHT GREY
  - ◇ PRECAST CONCRETE - SMOOTH - COLOUR MEDIUM GREY
  - ◇ PRECAST CONCRETE - TEXTURED - COLOUR MEDIUM GREY
  - ◇ THIN BRICK IN PRECAST PANEL - FLASHED IRON SPOT
  - ◇ 3mm ALUMINUM PLATE - CHARCOAL
  - ◇ ANNOXIDIZED ALUMINUM PANEL - BRONZE
  - ◇ LOUVER - PRE-FINISHED ALUMINUM LOUVER, COLOUR TO MATCH MT-1
  - ◇ METAL TOP HAT PANELS - COLOUR TO MATCH WINDOW SYSTEM

Date	No.	Description
REVISION RECORD		
2022-12-01		RE-ISSUED FOR SITE PLAN APPROVAL
2022-04-11		RE-ISSUED FOR SITE PLAN APPROVAL
2022-03-25		RE-ISSUED FOR SITE PLAN APPROVAL
2021-10-08		RE-ISSUED FOR SITE PLAN APPROVAL
2021-04-12		RE-ISSUED FOR SITE PLAN APPROVAL
2020-10-16		ISSUED FOR SITE PLAN APPROVAL
ISSUE RECORD		



**BDP  
Quadrangle**

Quadrangle Architects Limited  
361 King Street West, Suite 301 Toronto, ON M5V 3H5  
416-593-1240 www.bdpquadrangle.com

Oakville Phase 4A & 4B  
3071/3079 Trafalgar Rd  
for  
MC Oakville LP

2008B As indicated SM KT  
PROJECT SCALE DRAWN REVIEWED

West Elevation


**A404.S**

1 WEST ELEVATION  
SCALE: 1:100

Note: This drawing is the property of the Architect and may not be reproduced or used without the expressed consent of the Architect. The Contractor is responsible for checking and verifying all trade and dimensions and shall report all discrepancies to the Architect and issue clarifications prior to commencing work.


C:\Users\A404S\Documents\CAL\_A404\_S\2008B\_Oakville\_South\_2008B\_A404S.dwg

12/2022 1:00:08 PM

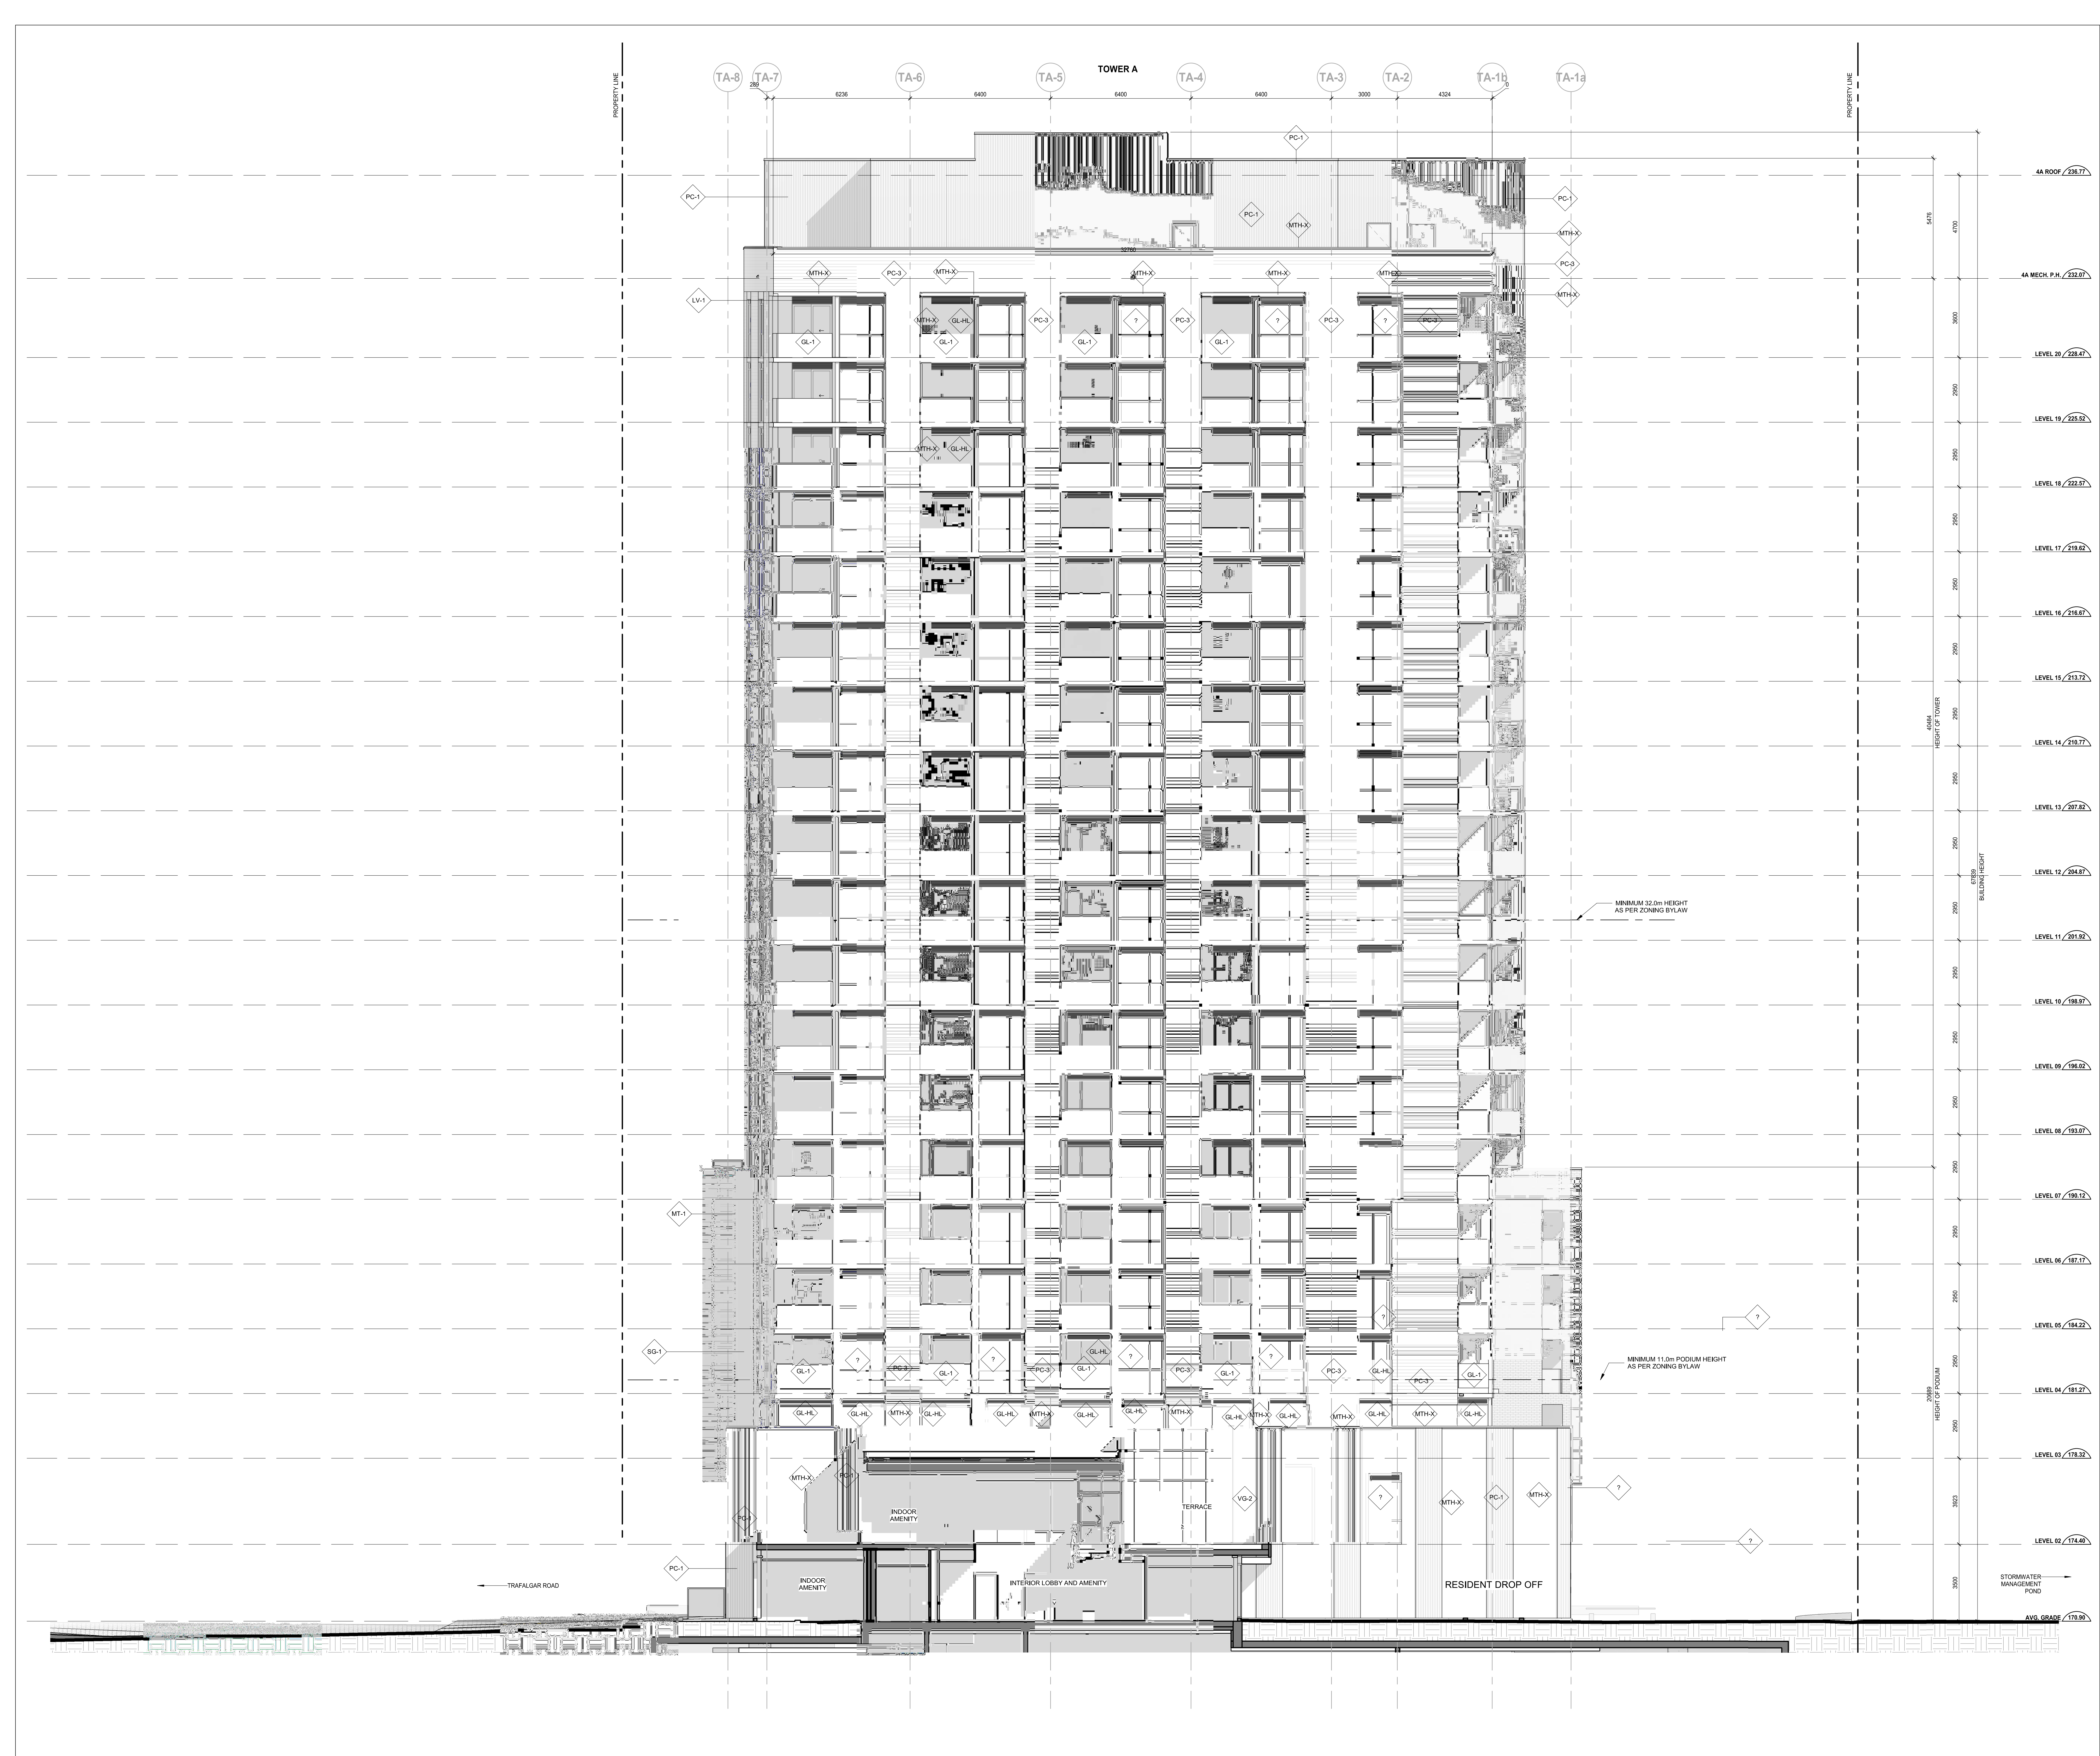

- LEGEND**
- ◇ WINDOW SYSTEM - VISION GLASS - TEMPERED
  - ◇ WINDOW SYSTEM - VISION GLASS - BRID FRIENDLY
  - ◇ WINDOW SYSTEM - VISION GLASS - TEMPERED BRID FRIENDLY
  - ◇ BACKPAINTED SPANDREL - BRID FRIENDLY
  - ◇ BACKPAINTED SPANDREL - BRID FRIENDLY
  - ◇ GLASS GUARD
  - ◇ PRIVACY SCREEN - FROSTED - TEMPERED
  - ◇ PRECAST CONCRETE - COLOUR LIGHT GREY
  - ◇ PRECAST CONCRETE - SMOOTH - COLOUR MEDIUM GREY
  - ◇ PRECAST CONCRETE - TEXTURED - COLOUR MEDIUM GREY
  - ◇ THIN BRICK IN PRECAST PANEL - FLASHED IRON SPOT
  - ◇ 3mm ALUMINUM PLATE - CHARCOAL
  - ◇ ANNOXIDIZED ALUMINUM PANEL - BRONZE
  - ◇ LOUIRE - PRE-FINISHED ALUMINUM LOUIRE, COLOUR TO MATCH #1
  - ◇ METAL TOP HAT PANELS - COLOUR TO MATCH WINDOW SYSTEM

Date	No.	Description
REVISION RECORD		
2022-12-01		RE-ISSUED FOR SITE PLAN APPROVAL
2022-04-11		RE-ISSUED FOR SITE PLAN APPROVAL
2022-03-25		RE-ISSUED FOR SITE PLAN APPROVAL
2021-10-08		RE-ISSUED FOR SITE PLAN APPROVAL
2021-04-12		RE-ISSUED FOR SITE PLAN APPROVAL
2020-10-16		ISSUED FOR SITE PLAN APPROVAL
ISSUE RECORD		

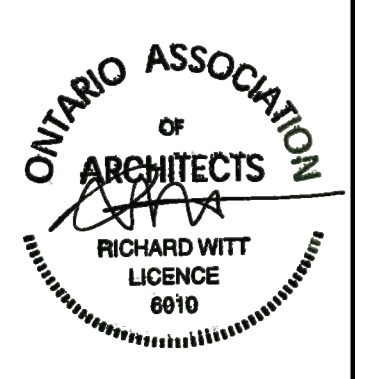

**BDP  
Quadrangle**

Quadrangle Architects Limited  
 361 King Street West, Suite 301 Toronto, ON M5V 3H5  
 416-593-1242 www.bdpquadrangle.com

Oakville Phase 4A & 4B  
 3071/3079 Trafalgar Rd  
 for  
 MC Oakville LP

20008 As indicated SM KT  
 PROJECT SCALE DRAWN REVIEWED

**Tower 4A South Elevation**


**A405.S**

**1 SOUTH INTERIOR ELEVATION**  
 SCALE: 1:100

Note: This drawing is the property of the Architect and may not be reproduced or used without the expressed consent of the Architect. The Contractor is responsible for checking and verifying all trade and dimensions and shall report all discrepancies to the Architect and issue corrections prior to commencing work.


C:\Users\A405S\Documents\CAD\_LITE\_2008\_Oakville\_South\_2008\_A405S.dwg

12/2022 1:08:09 PM

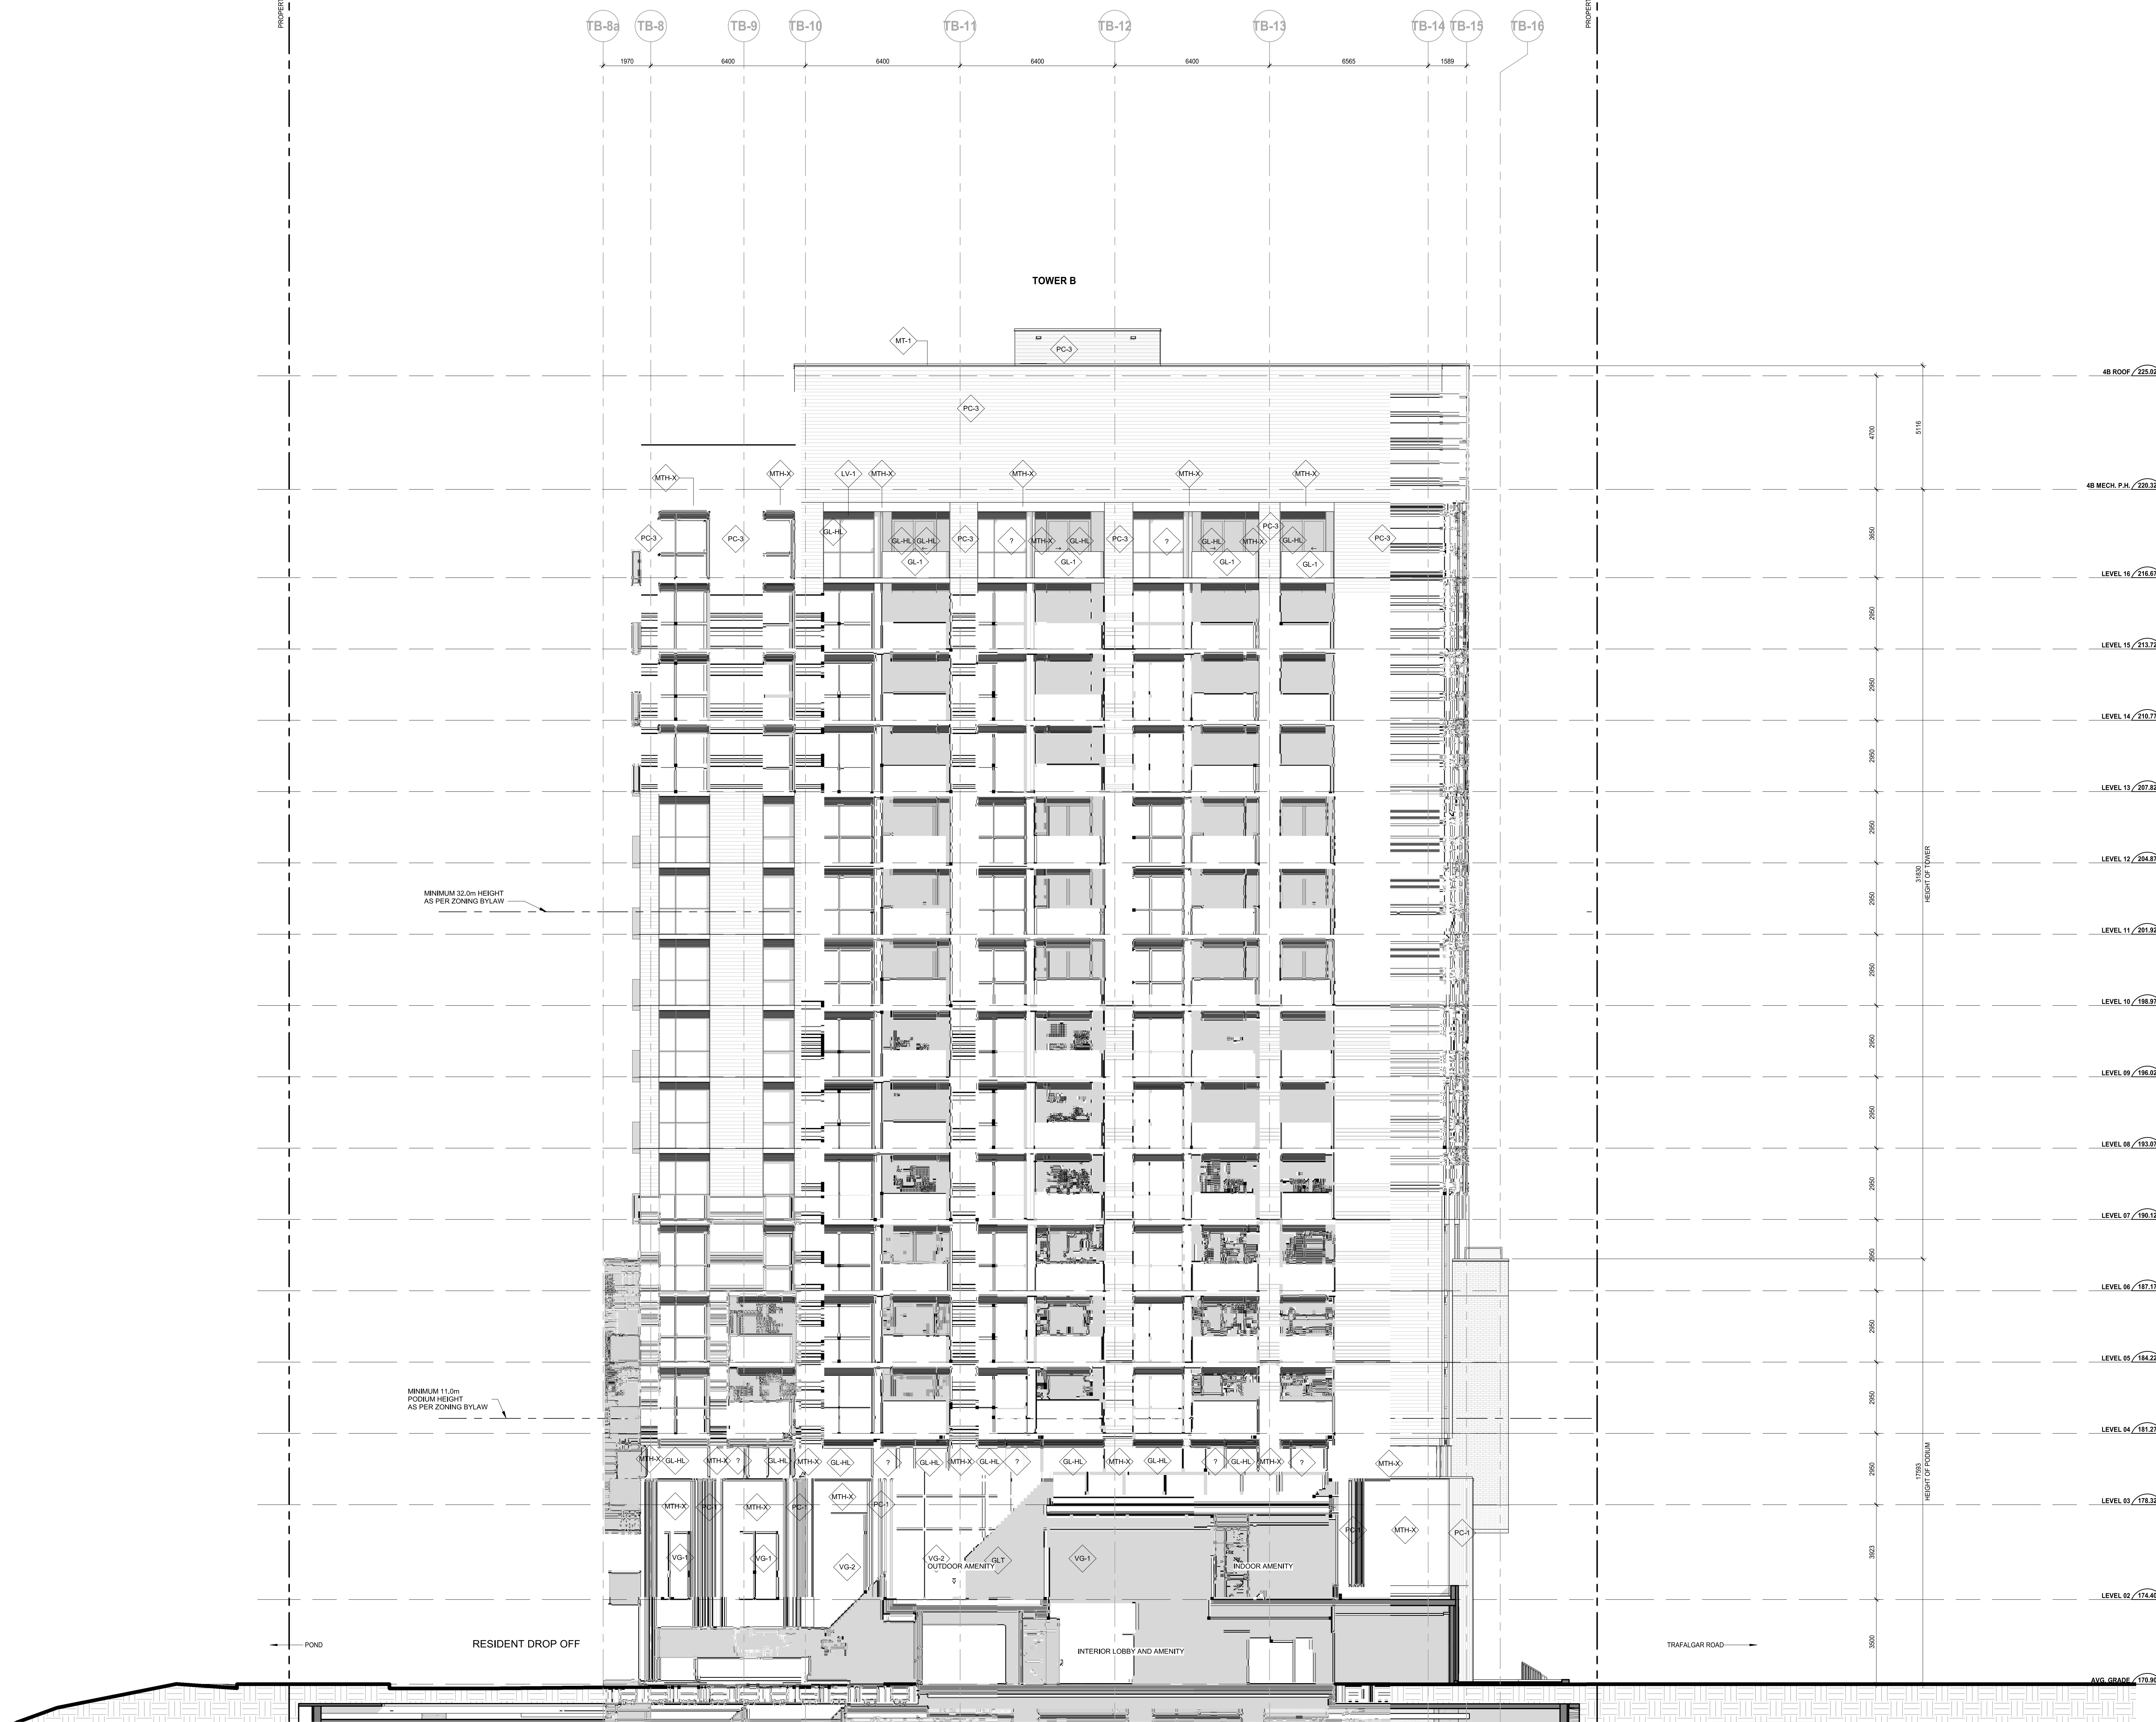

- LEGEND**
- WINDOW SYSTEM - VISION GLASS - TEMPERED
  - WINDOW SYSTEM - VISION GLASS - BRID FRIENDLY
  - WINDOW SYSTEM - VISION GLASS - TEMPERED BRID FRIENDLY
  - BACKPAINTED SPANDREL - BRID FRIENDLY
  - GLASS GUARD
  - PRIVACY SCREEN - FROSTED - TEMPERED
  - PRECAST CONCRETE - COLOUR LIGHT GREY
  - PRECAST CONCRETE - SMOOTH - COLOUR MEDIUM GREY
  - PRECAST CONCRETE - TEXTURED - COLOUR MEDIUM GREY
  - THIN BRICK IN PRECAST PANEL - FLASHED IRON SPOT
  - 3mm ALUMINUM PLATE - CHARCOAL
  - ANODIZED ALUMINUM PANEL - BRONZE
  - LOUVER - FINE FINISHED ALUMINUM LOUVER, COLOUR TO MATCH MET-1
  - METAL TOP HAT PANELS - COLOUR TO MATCH WINDOW SYSTEM

Date	No.	Description
REVISION RECORD		
2022-12-01		RE-ISSUED FOR SITE PLAN APPROVAL
2022-04-11		RE-ISSUED FOR SITE PLAN APPROVAL
2022-03-25		RE-ISSUED FOR SITE PLAN APPROVAL
2021-10-08		RE-ISSUED FOR SITE PLAN APPROVAL
2021-04-12		RE-ISSUED FOR SITE PLAN APPROVAL
2020-10-16		ISSUED FOR SITE PLAN APPROVAL
ISSUE RECORD		

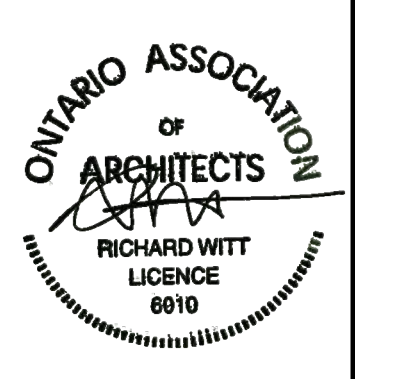

**BDP  
Quadrangle**

Quadrangle Architects Limited  
361 King Street West, Suite 301 Toronto, ON M5V 3K5  
416-593-1242 www.bdpquadrangle.com

Oakvillage Phase 4A & 4B  
3071/3079 Trafalgar Rd  
for  
MC Oakville LP

2008B As indicated SM KT  
PROJECT SCALE DRAWN REVIEWED

Tower 4B North Elevation

**A406.S**

**TOWER 4B NORTH ELEVATION**  
SCALE: 1:100

C:\Users\K40258\Documents\CAD\_LITE\_2008\_Oakville\_South\_2008\_A406.S.dwg

12/2022 2:08:48 PM