
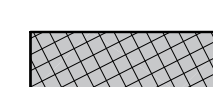


Rampen Holdings Inc.


Part of Lot 10, Concession 1,
North of Dundas Street

GEOGRAPHIC TOWNSHIP OF TRAFALGAR
NOW IN THE
TOWN OF OAKVILLE
REGIONAL MUNICIPALITY OF HALTON

KEY PLAN N.T.S.

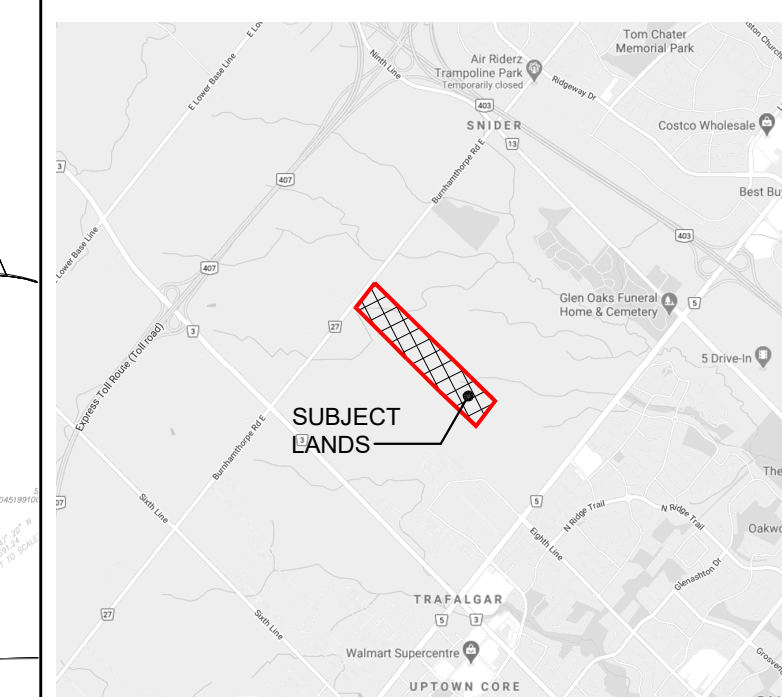

Subject Lands

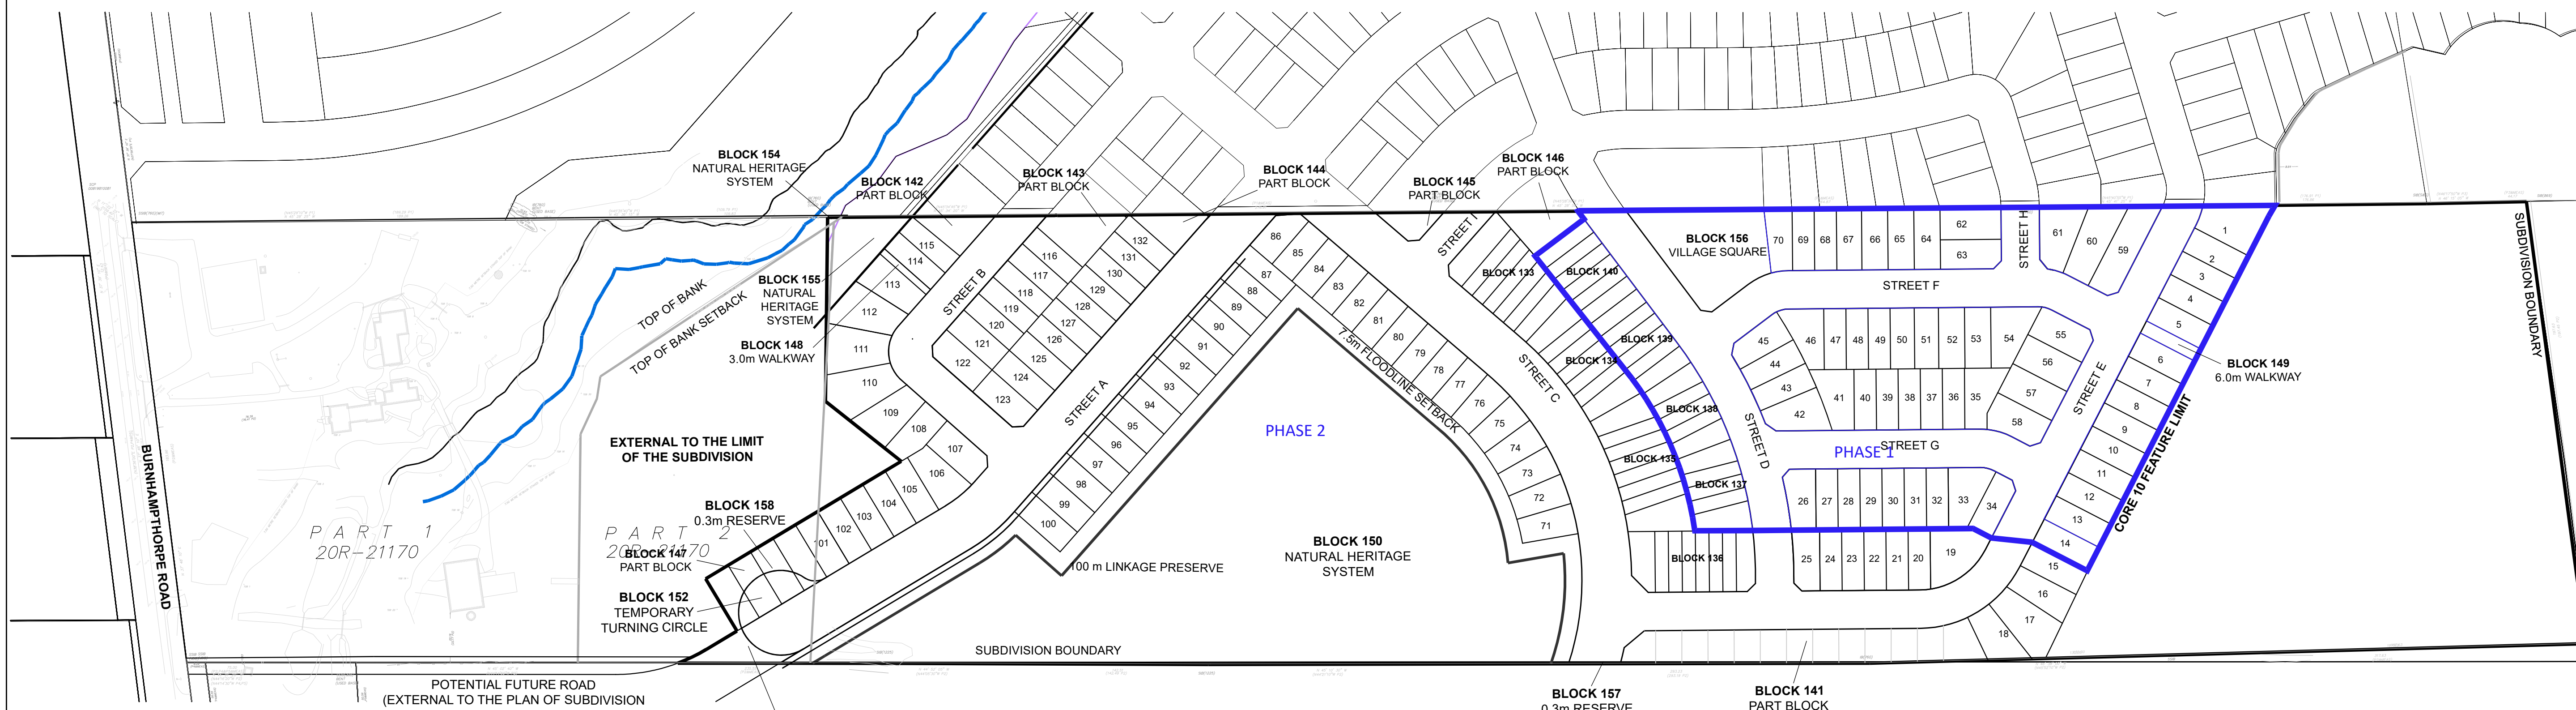

ALLOCATION ASSIGNMENT - PH1

Unit Type	Lots/Blocks	Units	SDE
Single Detached	1-13, 26 - 70	58	58
Townhouse	137 - 140	22	16
Total			76

ALLOCATION ASSIGNMENT - PH2

Unit Type	Lots/Blocks	Units	SDE
Single Detached	14-25, 71 - 132	73	73
Townhouse	133 - 136	36	28
Total			101

No.	DATE:	REVISIONS:
1.	JUNE 21, 2023	REVISED LOTS PER TOWN COMMENTS
-	-	-

SITE ADDRESS: RAMPEN - PART OF LOT 10,
CONCESSION 1
NORTH OF DUNDAS STREET
TOWN OF OAKVILLE



162 Guelph Street, Suite 209
Georgetown, ON L7G 5X7

TITLE: **ALLOCATION
ASSIGNMENT PLAN**



SCALE: 1:1500
 DATE: July 19, 2023
 DRAWN: B.C.
 CHECKED: R.R.
 PROJECT No: XXXX
 DRAWING No:

AP-1