


GARAGE LAYOUT 2

LARGEST GARAGE SIZE BEING PROVIDED
NORTH OAKVILLE

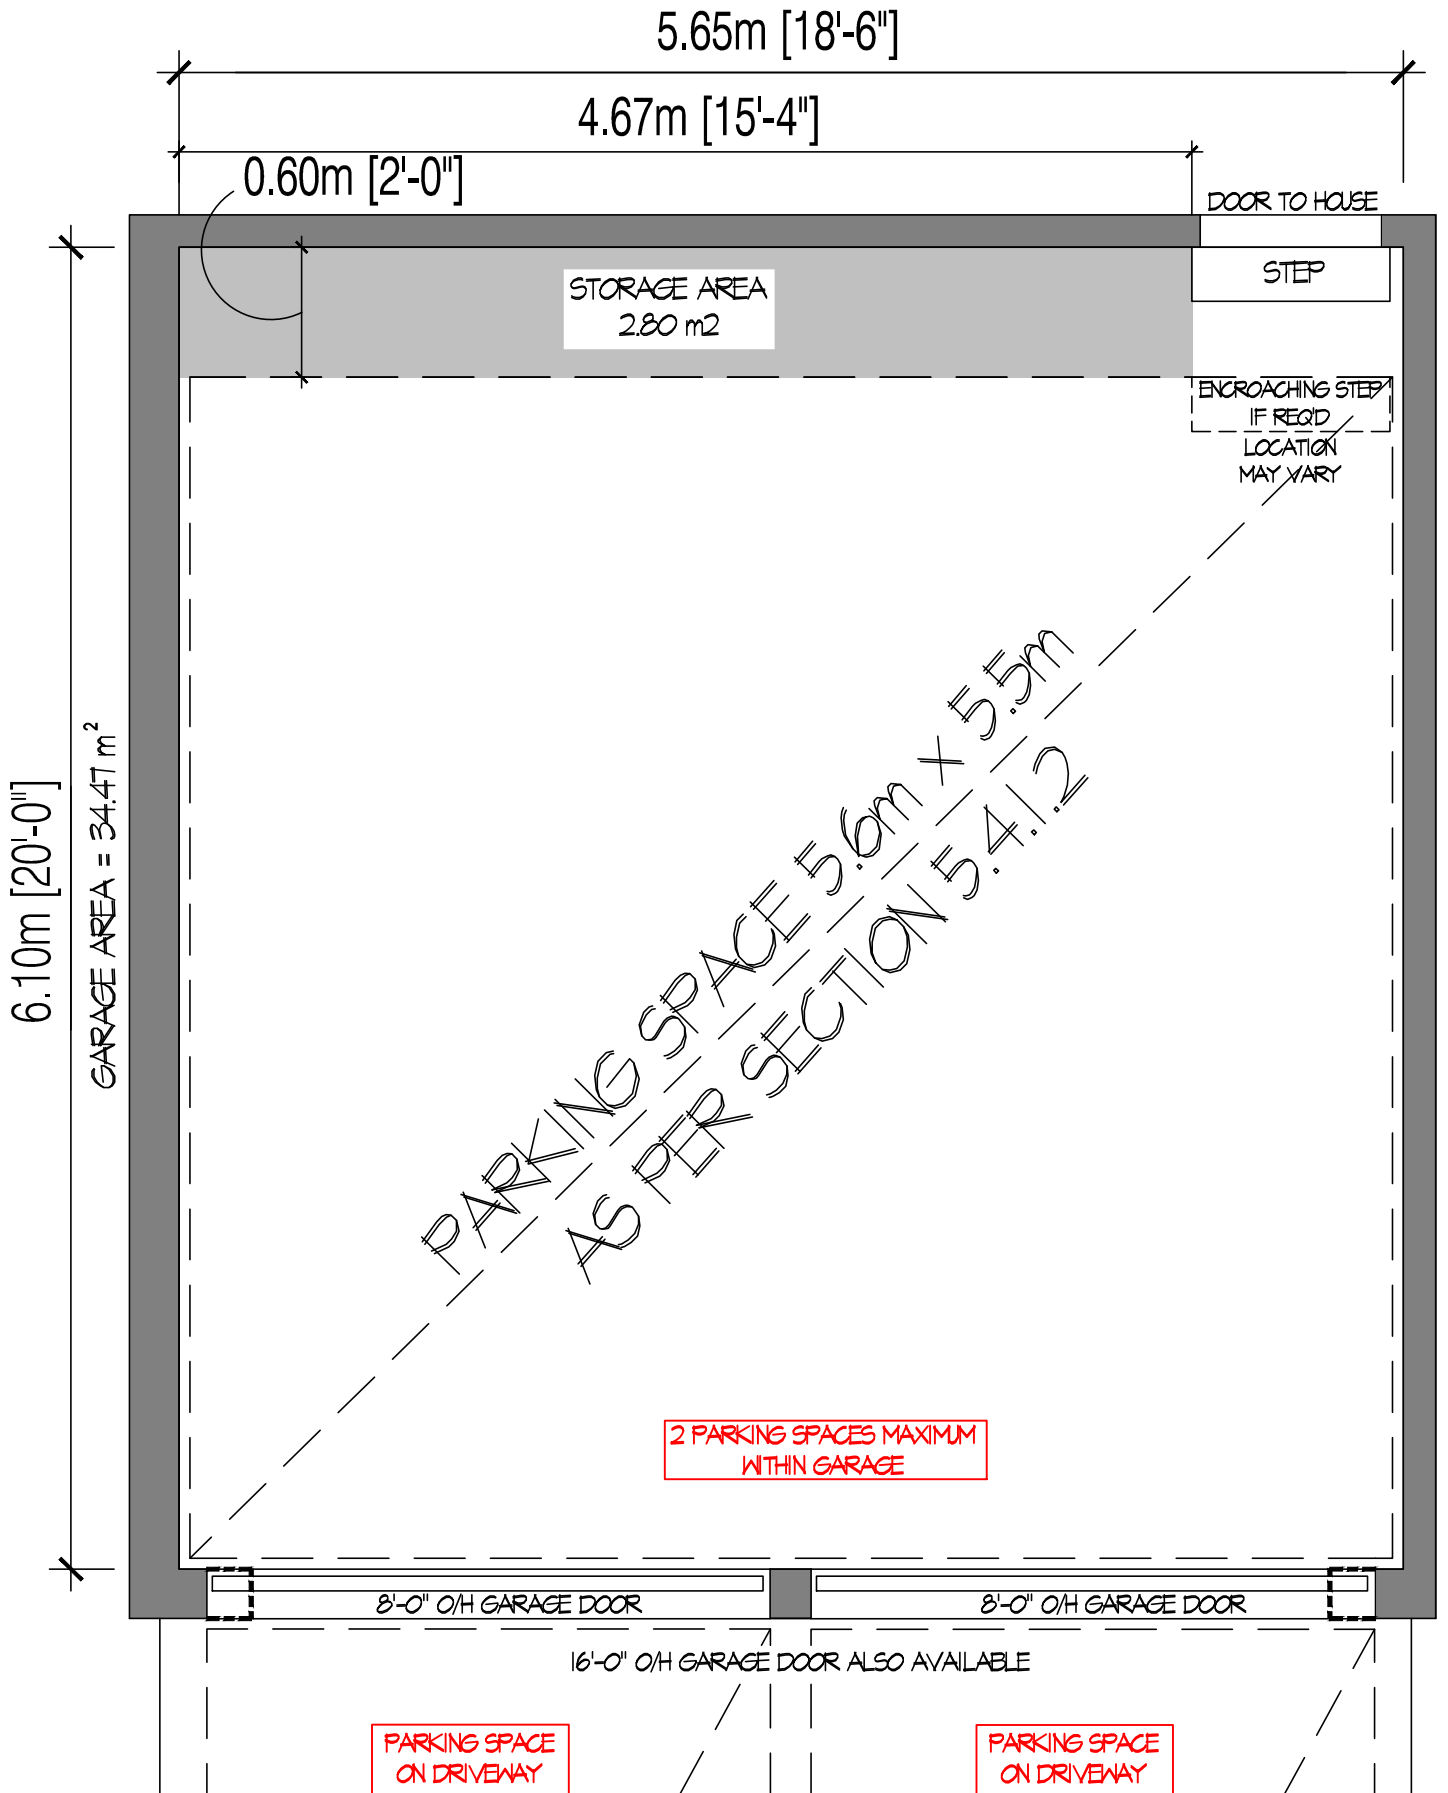

PARKING REQUIREMENTS FOR RESIDENTIAL USES (TABLE 5.1A SECTIONS (1)/(5))

MINIMUM FOR SINGLE = 2 PARKING SPACES
MINIMUM FOR REAR LANE TOWNHOUSES = 1 PARKING SPACE

JULY 27, 2022