



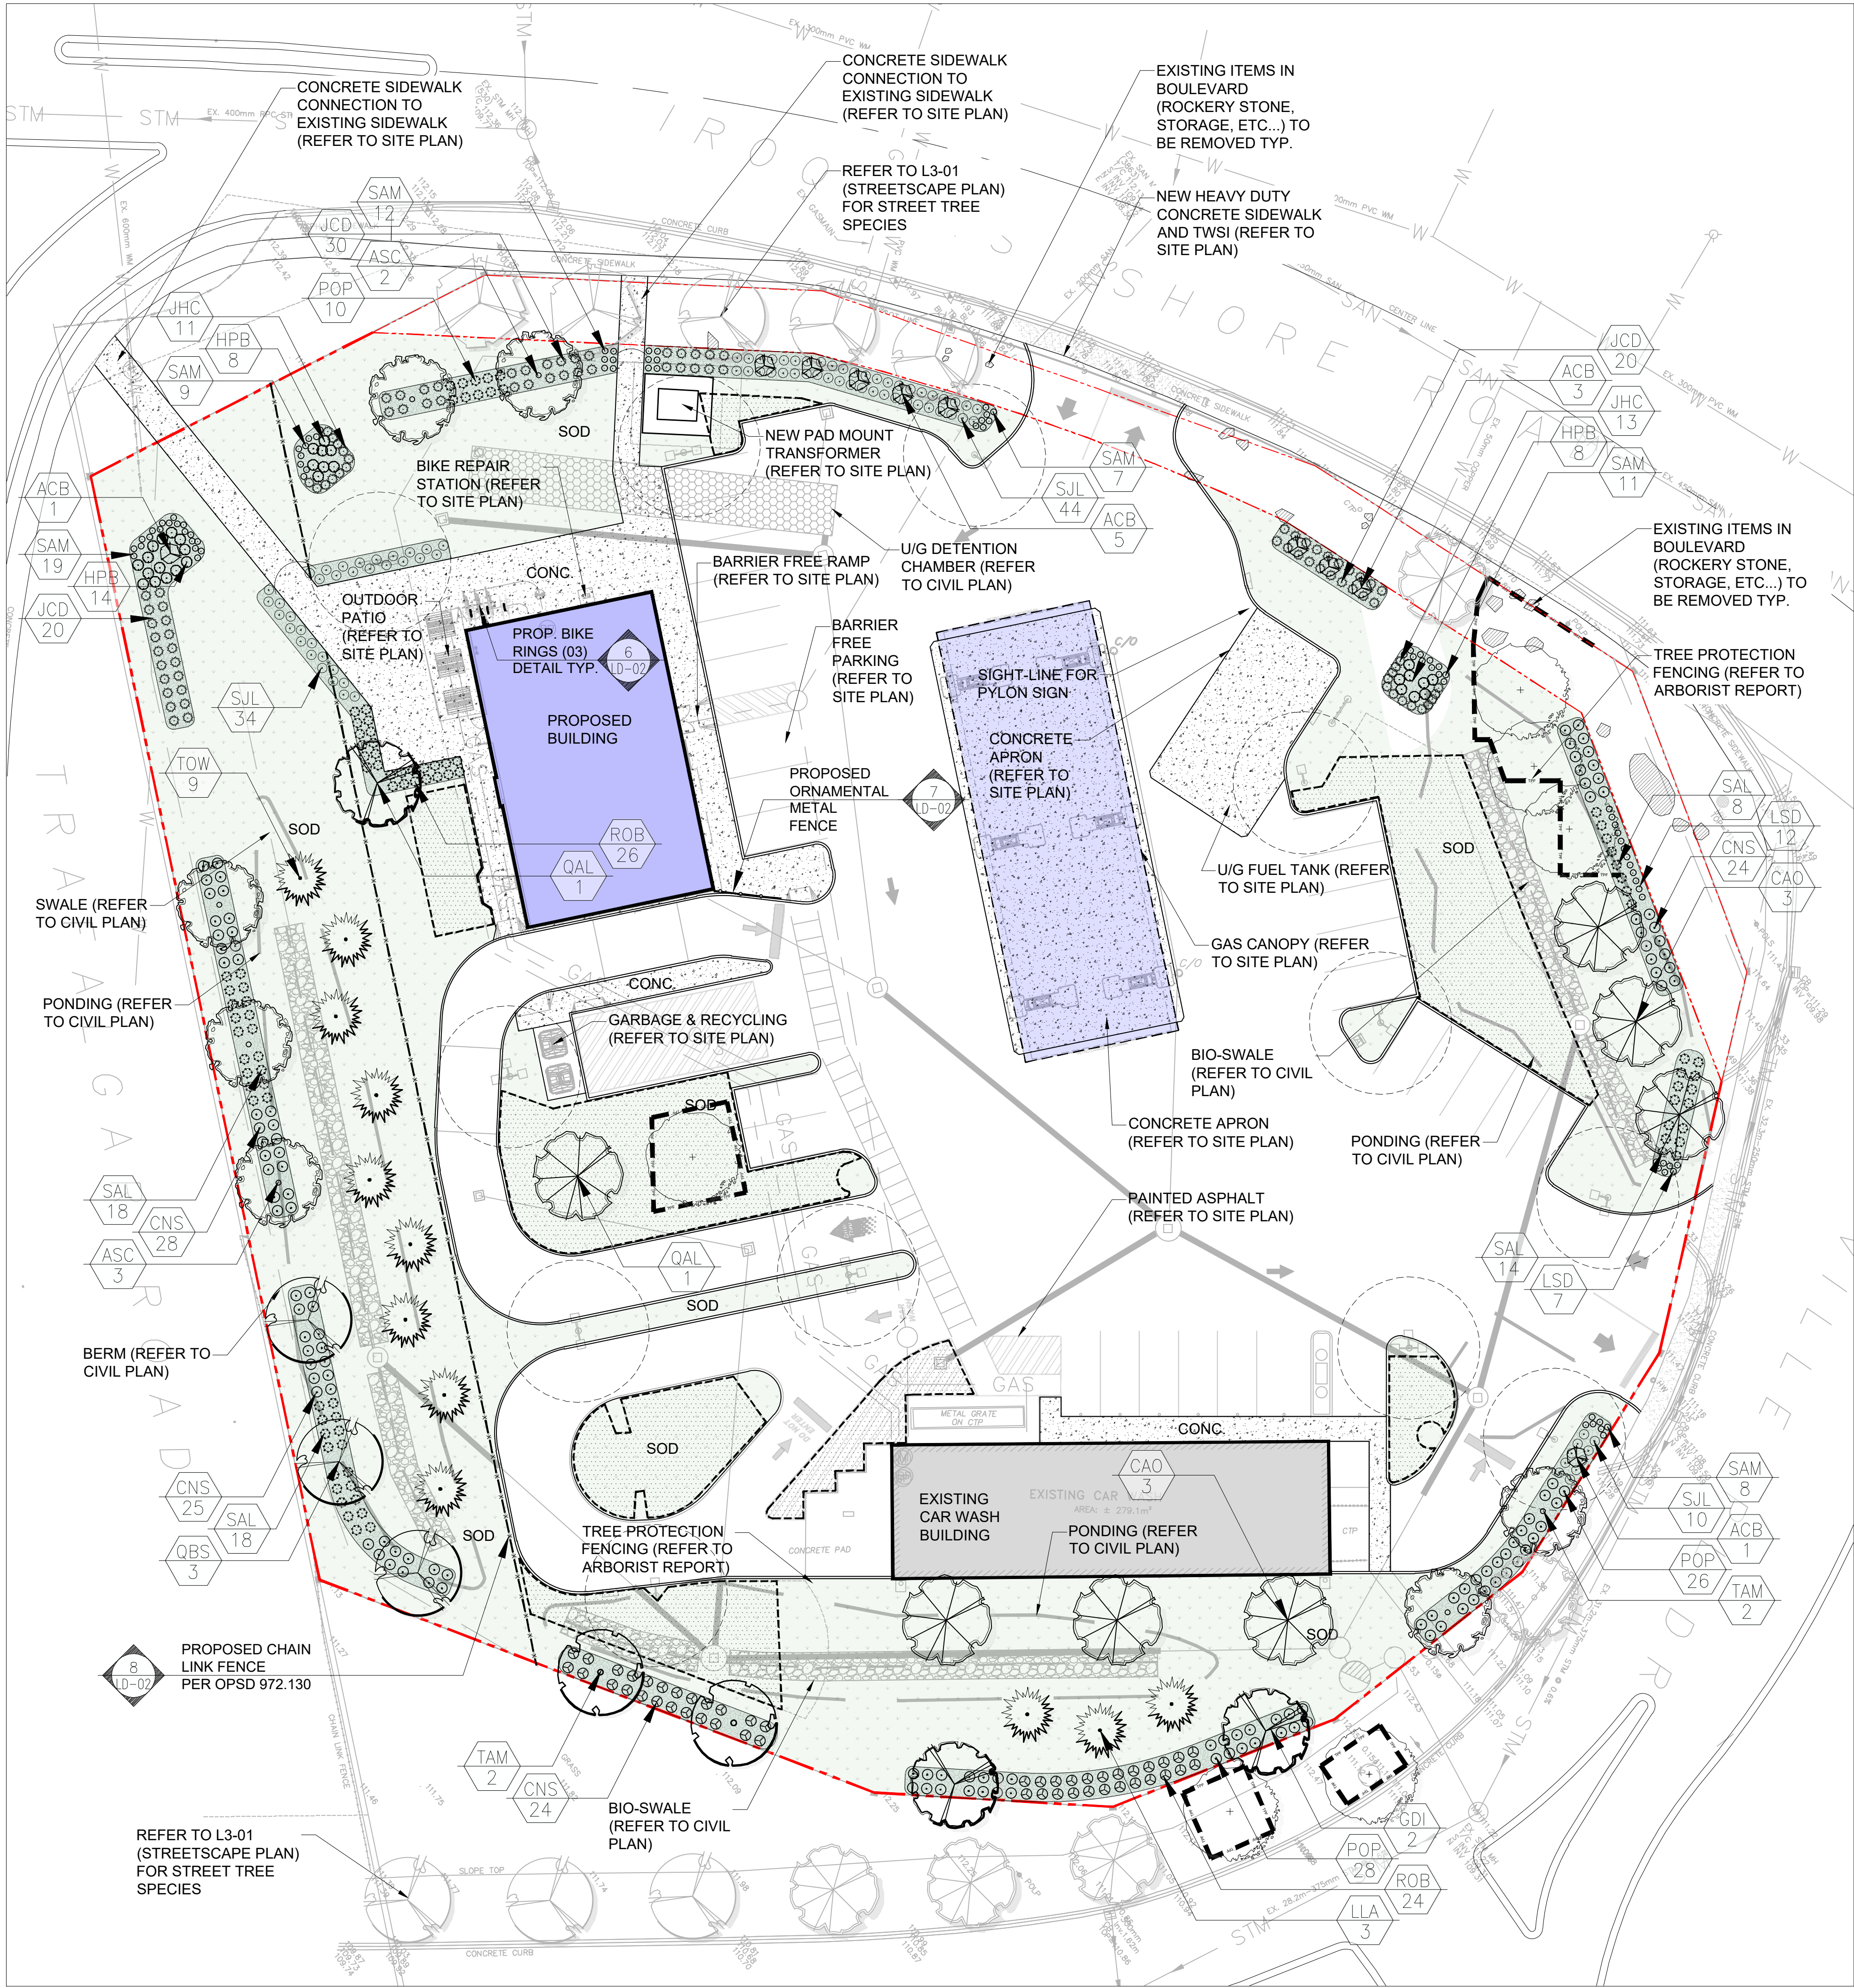

Legend

- Existing Deciduous Tree Canopy
- Tree Protection Zone (TPZ)
- Property Line
- Proposed Deciduous Tree
- Proposed Bike Ring
- Prop. Sodded Area Typ.
- Prop. Concrete Paving Typ.
- Proposed Shrub/Perennial
- Detail Reference Key
- Plant Material Reference Key
- Snow Storage Area
- Ex. Items in R.O.W. to be Removed

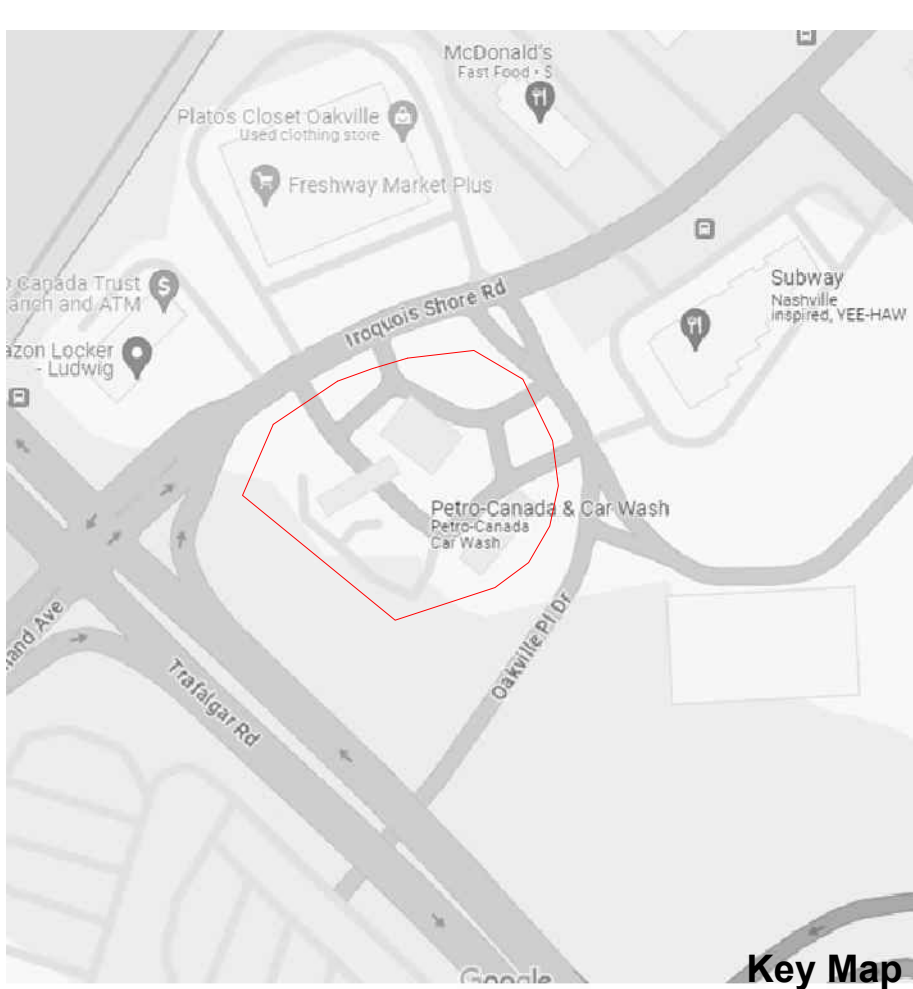

03	Issued for SPA #2	03/03/26
02	Issued for Submission	08/20/25
01	Issued for Coordination	05/02/24
No.	Revision	Date

North:

Stamp:

Project:
Proposed Landscape and Site Upgrades
350 Iroquois Shore Rd.
Oakville, Ontario

Scale: **1:250** Date: **Apr 2024**

Drawn By: **S.P.** Checked By: **L.M.**

Drawing Title:
Landscape Master Plan

Proposed Plant Material List

KEY	QNTY	BOTANICAL NAME	COMMON NAME	HT/CAL	SPREAD	ROOT	DEBOUT TOLERANT	NATIVE	REMARKS
DECIDUOUS TREES									
ASC	6	Acer saccharum	Sugar Maple	70 mm	B.A.B.	Yes	Yes	Yes	Full Form
CAO	8	Corylus avellana	Hopkins Hickory	70 mm	B.A.B.	High	Yes	Yes	Full Form
GDI	7	Gymnocladus dioica	Kentucky Coffee Tree	70 mm	B.A.B.	High	Yes	Yes	Full Form
QAL	6	Quercus alba	White Oak	70 mm	B.A.B.	High	Yes	Yes	Full Form
QBS	3	Quercus bicolor	Swamp Oak	70 mm	B.A.B.	High	Yes	Yes	Full Form
TAM	7	Tilia americana	Basswood Linden	70 mm	B.A.B.	High	Yes	Yes	Full Form
CONIFEROUS TREES									
LLA	3	Larix laricina	Tamarack Larch	200 cm	B.A.B.	High	Yes	Yes	Full Form
TOW	9	Taxus occidentalis	White Cedar	100 cm	B.A.B.	High	Yes	Yes	Full Form
DECIDUOUS SPECIES SHRUBS									
ACB	10	Ampelodesmos canadensis 'Ballerina'	Ballerina Sanicloberry	200 cm	B.A.B.	High	Yes	Yes	Multi Stem
DECIDUOUS SHRUBS									
CNS	101	Cornus stolonifera	Red Osier Dogwood	80 cm	C.G.	Yes	Yes	Yes	Full Form
HPB	30	Hydrangea paniculata 'Bombei'	Dwarf Bombei Hydrangeas	60 cm	5 gal.	No	No	Yes	Full Form
POP	64	Physocarpus opulifolius	Common Ninebark	80 cm	C.G.	High	Yes	Yes	Full Form
ROB	50	Rosa blanda	Smooth Rose	80 cm	C.G.	High	Yes	Yes	Full Form
SAL	58	Salix alba	Meadowweet	80 cm	C.G.	High	Yes	Yes	Full Form
SAL	88	Salix japonica 'Little Princess'	Dwarf Red Spine	60 cm	C.G.	Yes	Yes	Yes	Full Form
CONIFEROUS SHRUBS									
JCD	70	Juniperus communis var. depressa	Depressed Juniper	50 cm	C.G.	High	Yes	Yes	Full Form
JHC	24	Juniperus horizontalis	Creeping Juniper	50 cm	C.G.	High	Yes	Yes	Full Form
PERENNIALS									
SW	66	Salvia x sylvestris 'May Night'	May Night Salvia	2 Gal.	High	No	Yes	Yes	Full Form - Purple Flowers (PP0Y Winner)
LSD	19	Lupinus albus	Butterfly Star	2 Gal.	High	No	Yes	Yes	Full Form

ALL QUANTITIES IN THE LIST OF PLANT MATERIALS ARE TO BE CHECKED BY THE LANDSCAPE CONTRACTOR. ANY DISCREPANCIES ARE TO BE REPORTED TO THE LANDSCAPE ARCHITECT. THE QUANTITIES INDICATED ON THE DRAWINGS SUPERCEDE THE TOTAL QUANTITIES