



LAKESHORE ROAD WEST

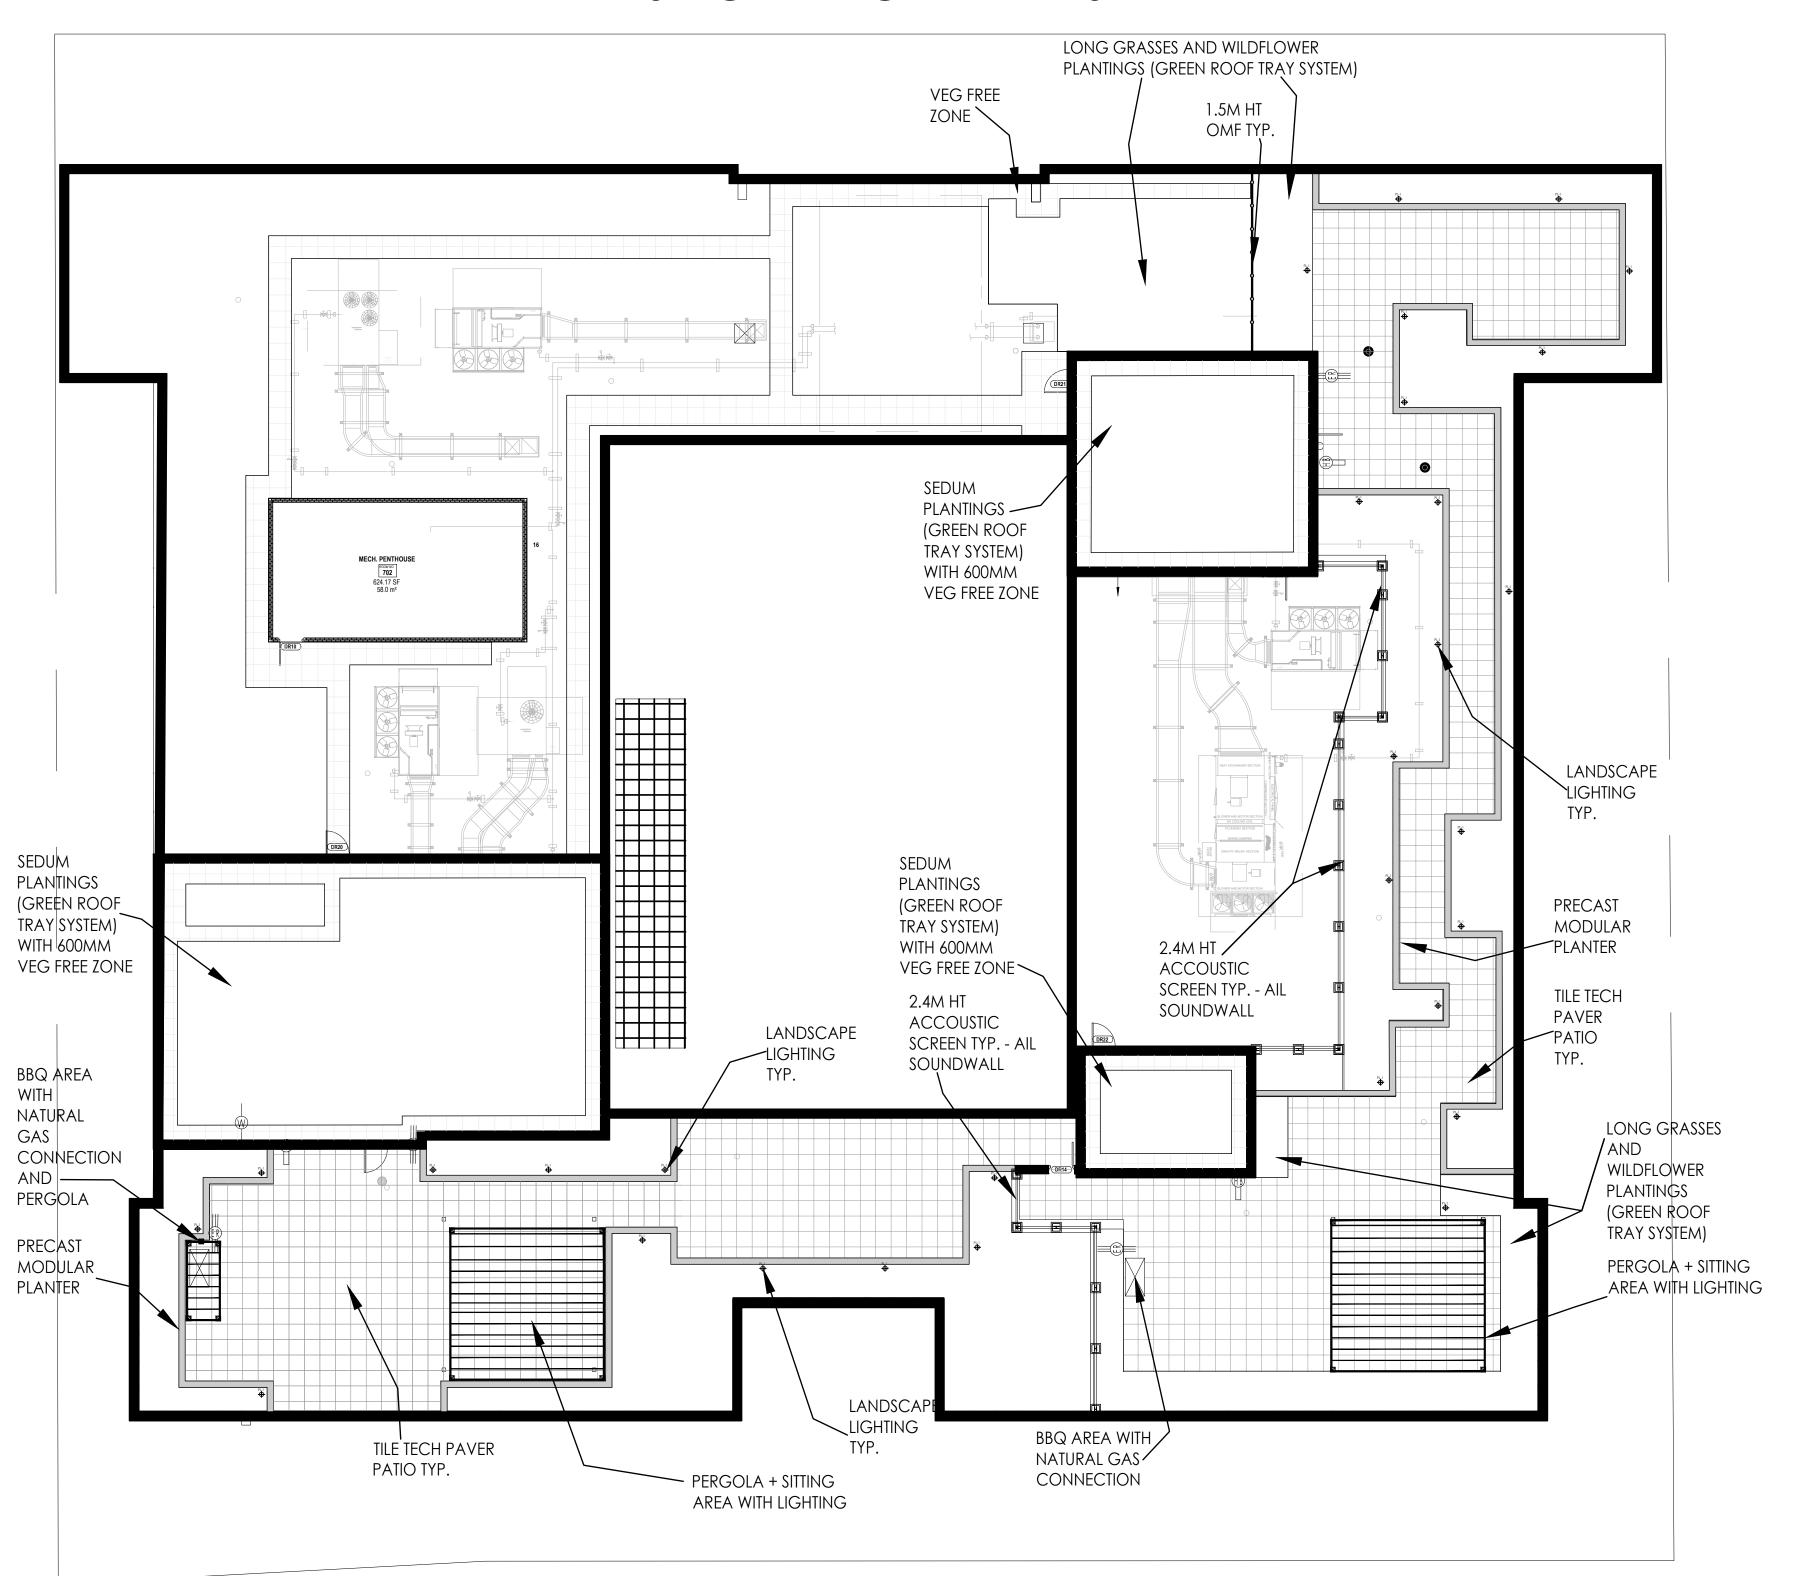

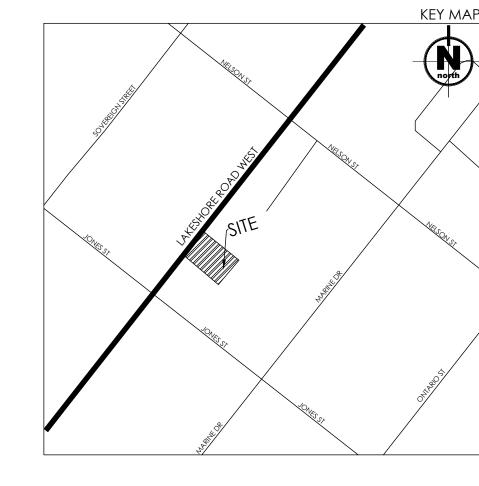

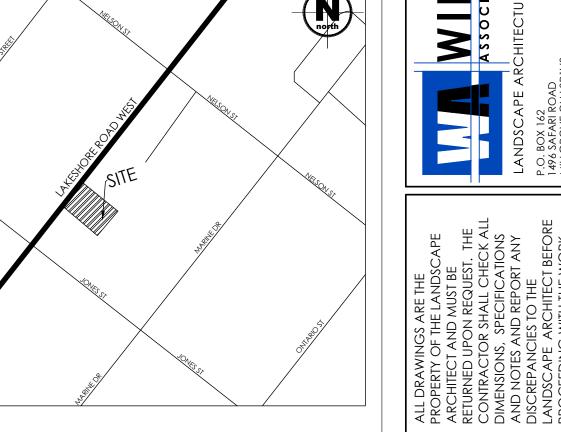

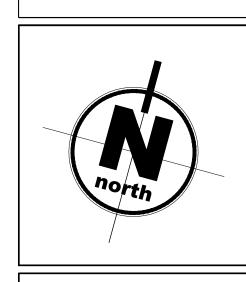

6 STOREY
RETIREMENT RESIDENCE
2380 LAKESHORE ROAD WEST, OAKVILLE ONTARIO SUCCESSION DEVELOPMENT CORPORATION

SIXTH STOREY HARDSCAPE PLAN

L-0X6