



LEGEND

- PROPERTY LINE
- ⚠ TEMPORARY TRAFFIC SIGN OTM BOOKS 5 & 7
- TRAFFIC CONTROL DEVICE TC-52
- ▨ WORK ZONE
- TRAFFIC FLOW

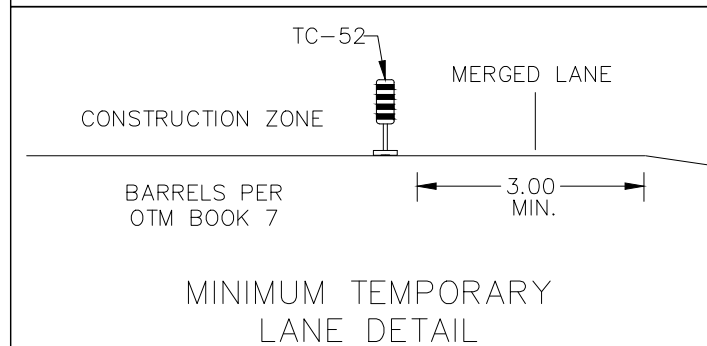

CRANE SCHEMATIC (TYP.)

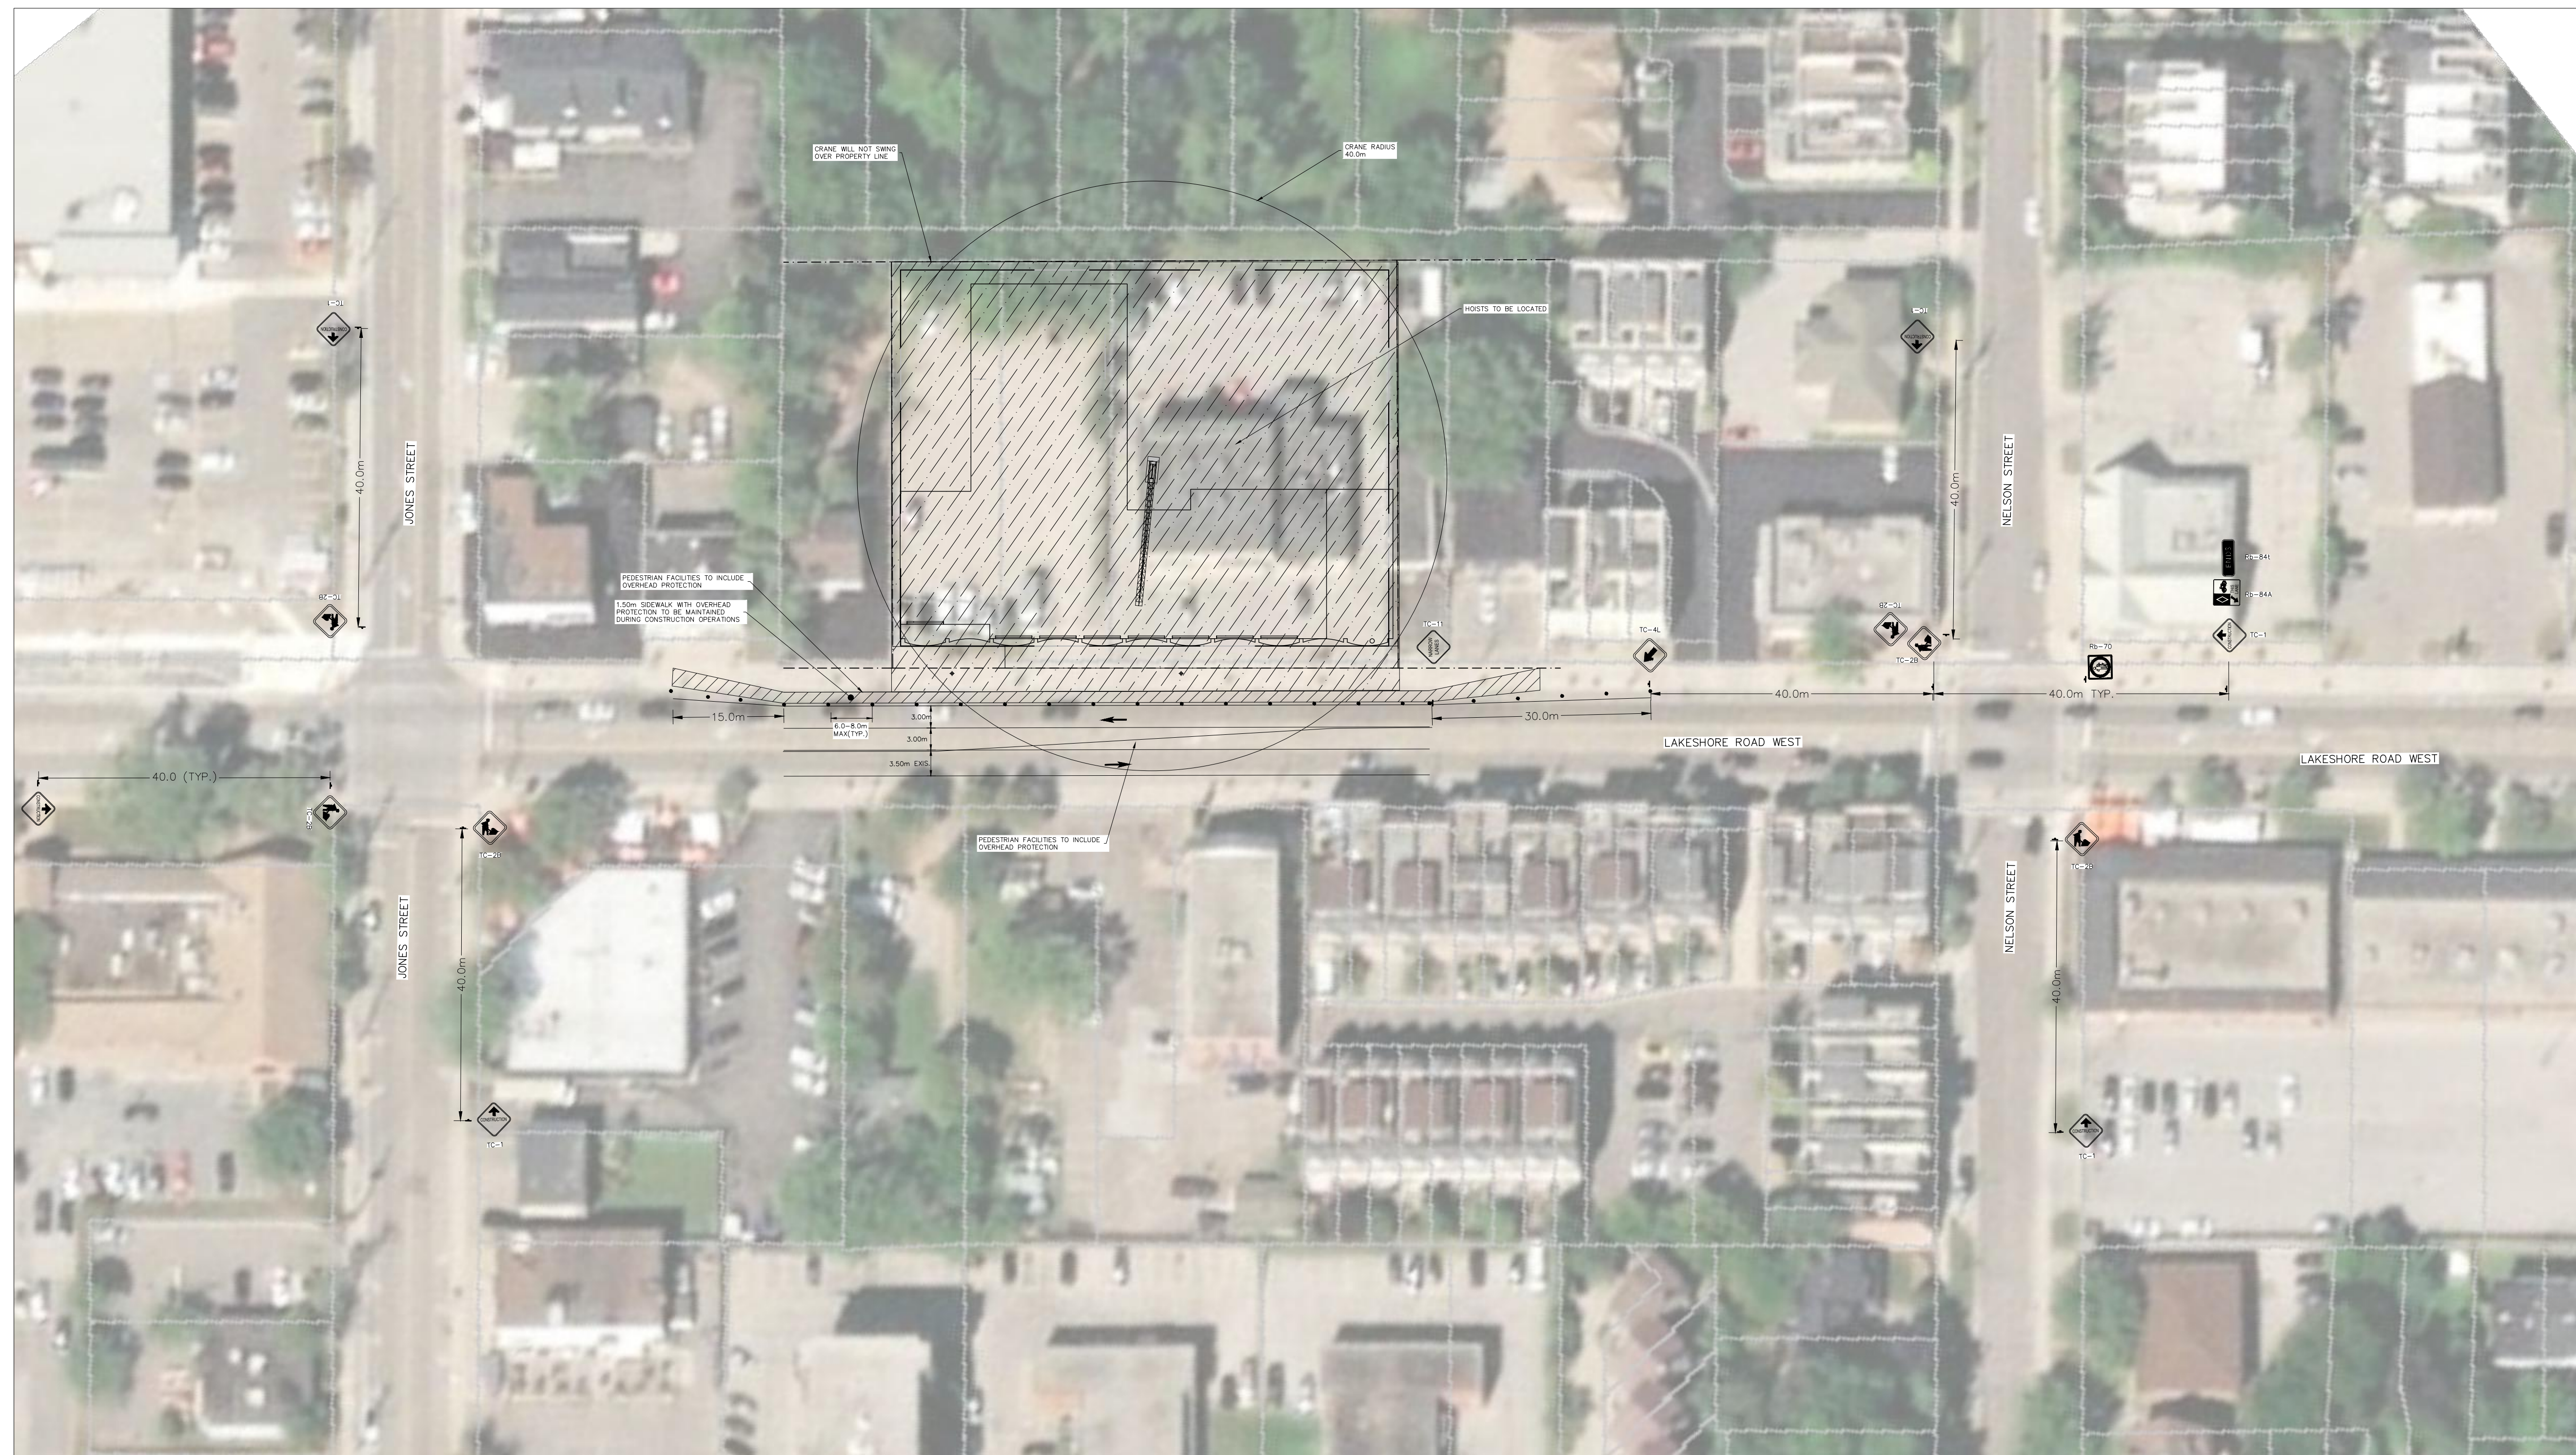

- NOTES:
1. STAGING TO BE READ IN CONJUNCTION WITH ONTARIO TRAFFIC MANUAL (OTM) BOOK 7 (TEMPORARY CONDITIONS).
  2. ANY ADJUSTMENTS TO TRAFFIC MANAGEMENT PLAN TO ADHERE TO OTM BOOK 7 (TEMPORARY CONDITIONS).
  3. TEMPORARY WORKZONE ILLUMINATION TO ADHERE TO OTM BOOK 7/OHSA REGULATIONS ACCORDINGLY.
  4. DETAILS RELATED TO CONSTRUCTION ENTRANCES, CRANE CONFIGURATION, AND SITE STAGING ARE INCLUDED FOR ILLUSTRATIVE PURPOSES ONLY.
  5. THE TRAFFIC MANAGEMENT PLAN IMPLEMENTED WILL FULLY REMAIN THE RESPONSIBILITY OF THE CONTRACTOR. THIS PLAN SHOULD BE CONSIDERED A GUIDELINE ONLY.
  6. THIS DRAWING IS THE EXCLUSIVE PROPERTY OF C.F. CROZIER & ASSOCIATES INC. AND THE REPRODUCTION OF ANY PART WITHOUT PRIOR WRITTEN CONSENT OF THIS OFFICE IS STRICTLY PROHIBITED.
  7. THE CONTRACTOR SHALL VERIFY ALL DIMENSIONS, LEVELS, AND DATUMS ON SITE AND REPORT ANY DISCREPANCIES OR OMISSIONS TO THIS OFFICE PRIOR TO CONSTRUCTION.
  8. THIS DRAWING IS TO BE READ AND UNDERSTOOD IN CONJUNCTION WITH ALL OTHER PLANS AND DOCUMENTS APPLICABLE TO THIS PROJECT.

No.	ISSUE	DATE: MMM/DD/YYYY	Engineer	Engineer
1	ISSUED FOR REVIEW	03/31/2022		

**PRELIMINARY**  
 NOT TO BE USED FOR CONSTRUCTION

2365-2377 LAKESHORE ROAD WEST  
TOWN OF OAKVILLE

CONSTRUCTION MANAGEMENT PLAN



ADMIRAL BUILDING  
1 FIRST STREET, SUITE 200  
COLLINGWOOD, ON, L9Y 1A1  
705-446-3510 T  
705-446-3520 F  
WWW.CFCROZIER.CA  
INFO@CFCROZIER.CA

Drawn By	P.R.	Design By	P.R.	Project	2239-6282
Check By	B.B.	Check By	B.B.	Scale	1:500
				Drawing	T301