

SKETCH SHOWING ELEVATIONS FOR ENGINEER'S USE

SCALE 1:1000
 0m 10m 20m 30m 40m 50m 60m 70m 80m 90m 100metres
 R-PE SURVEYING LTD., O.L.S.
 METRIC

CAUTION

THIS IS NOT A PLAN OF SURVEY AND SHALL NOT BE USED
 EXCEPT FOR THE PURPOSE INDICATED IN THE TITLE BLOCK.

THIS SKETCH IS PROTECTED BY COPYRIGHT © R-PE SURVEYING
 LTD., O.L.S. 2021.

NOTES

BOUNDARY LINE—WORK TAKEN FROM R-PE CAD FILE No. 20244R02.

THIS SKETCH IS AN ORIGINAL COPY IF EMBOSSED BY THE SURVEYOR.



THE FIELD OBSERVATIONS REPRESENTED ON THIS PLAN WERE COMPLETED ON

THE 09th DAY OF FEBRUARY, 2021

LEGEND

BXB	DENOTES BELL BOX
BXW	DENOTES WATER BOX
CB	DENOTES CATCH BASIN
P.I.N.	DENOTES PROPERTY IDENTIFIER NUMBER
MW	DENOTES MONITORING WELL
MH	DENOTES MANHOLE
MHSA	DENOTES MANHOLE SANITARY
MHST	DENOTES MANHOLE STORM
MHW	DENOTES MANHOLE WATER
DICB	DENOTES DITCH CATCH BASIN
UP	DENOTES UTILITY POLE
WV	DENOTES WATER VALVE
-W-	DENOTES OVERHEAD WIRE
Ø	DENOTES DIAMETER
INV.	DENOTES INVERT ELEVATION
OBV.	DENOTES OBVERT ELEVATION
-L-	DENOTES FENCE LINE
○	DENOTES HYDRANT
—	DENOTES CURB CUT
P	DENOTES PORCH
ST	DENOTES STAIRS
GS	DENOTES GARAGE SILL ELEVATION

PART 13, PLAN 20R-20196

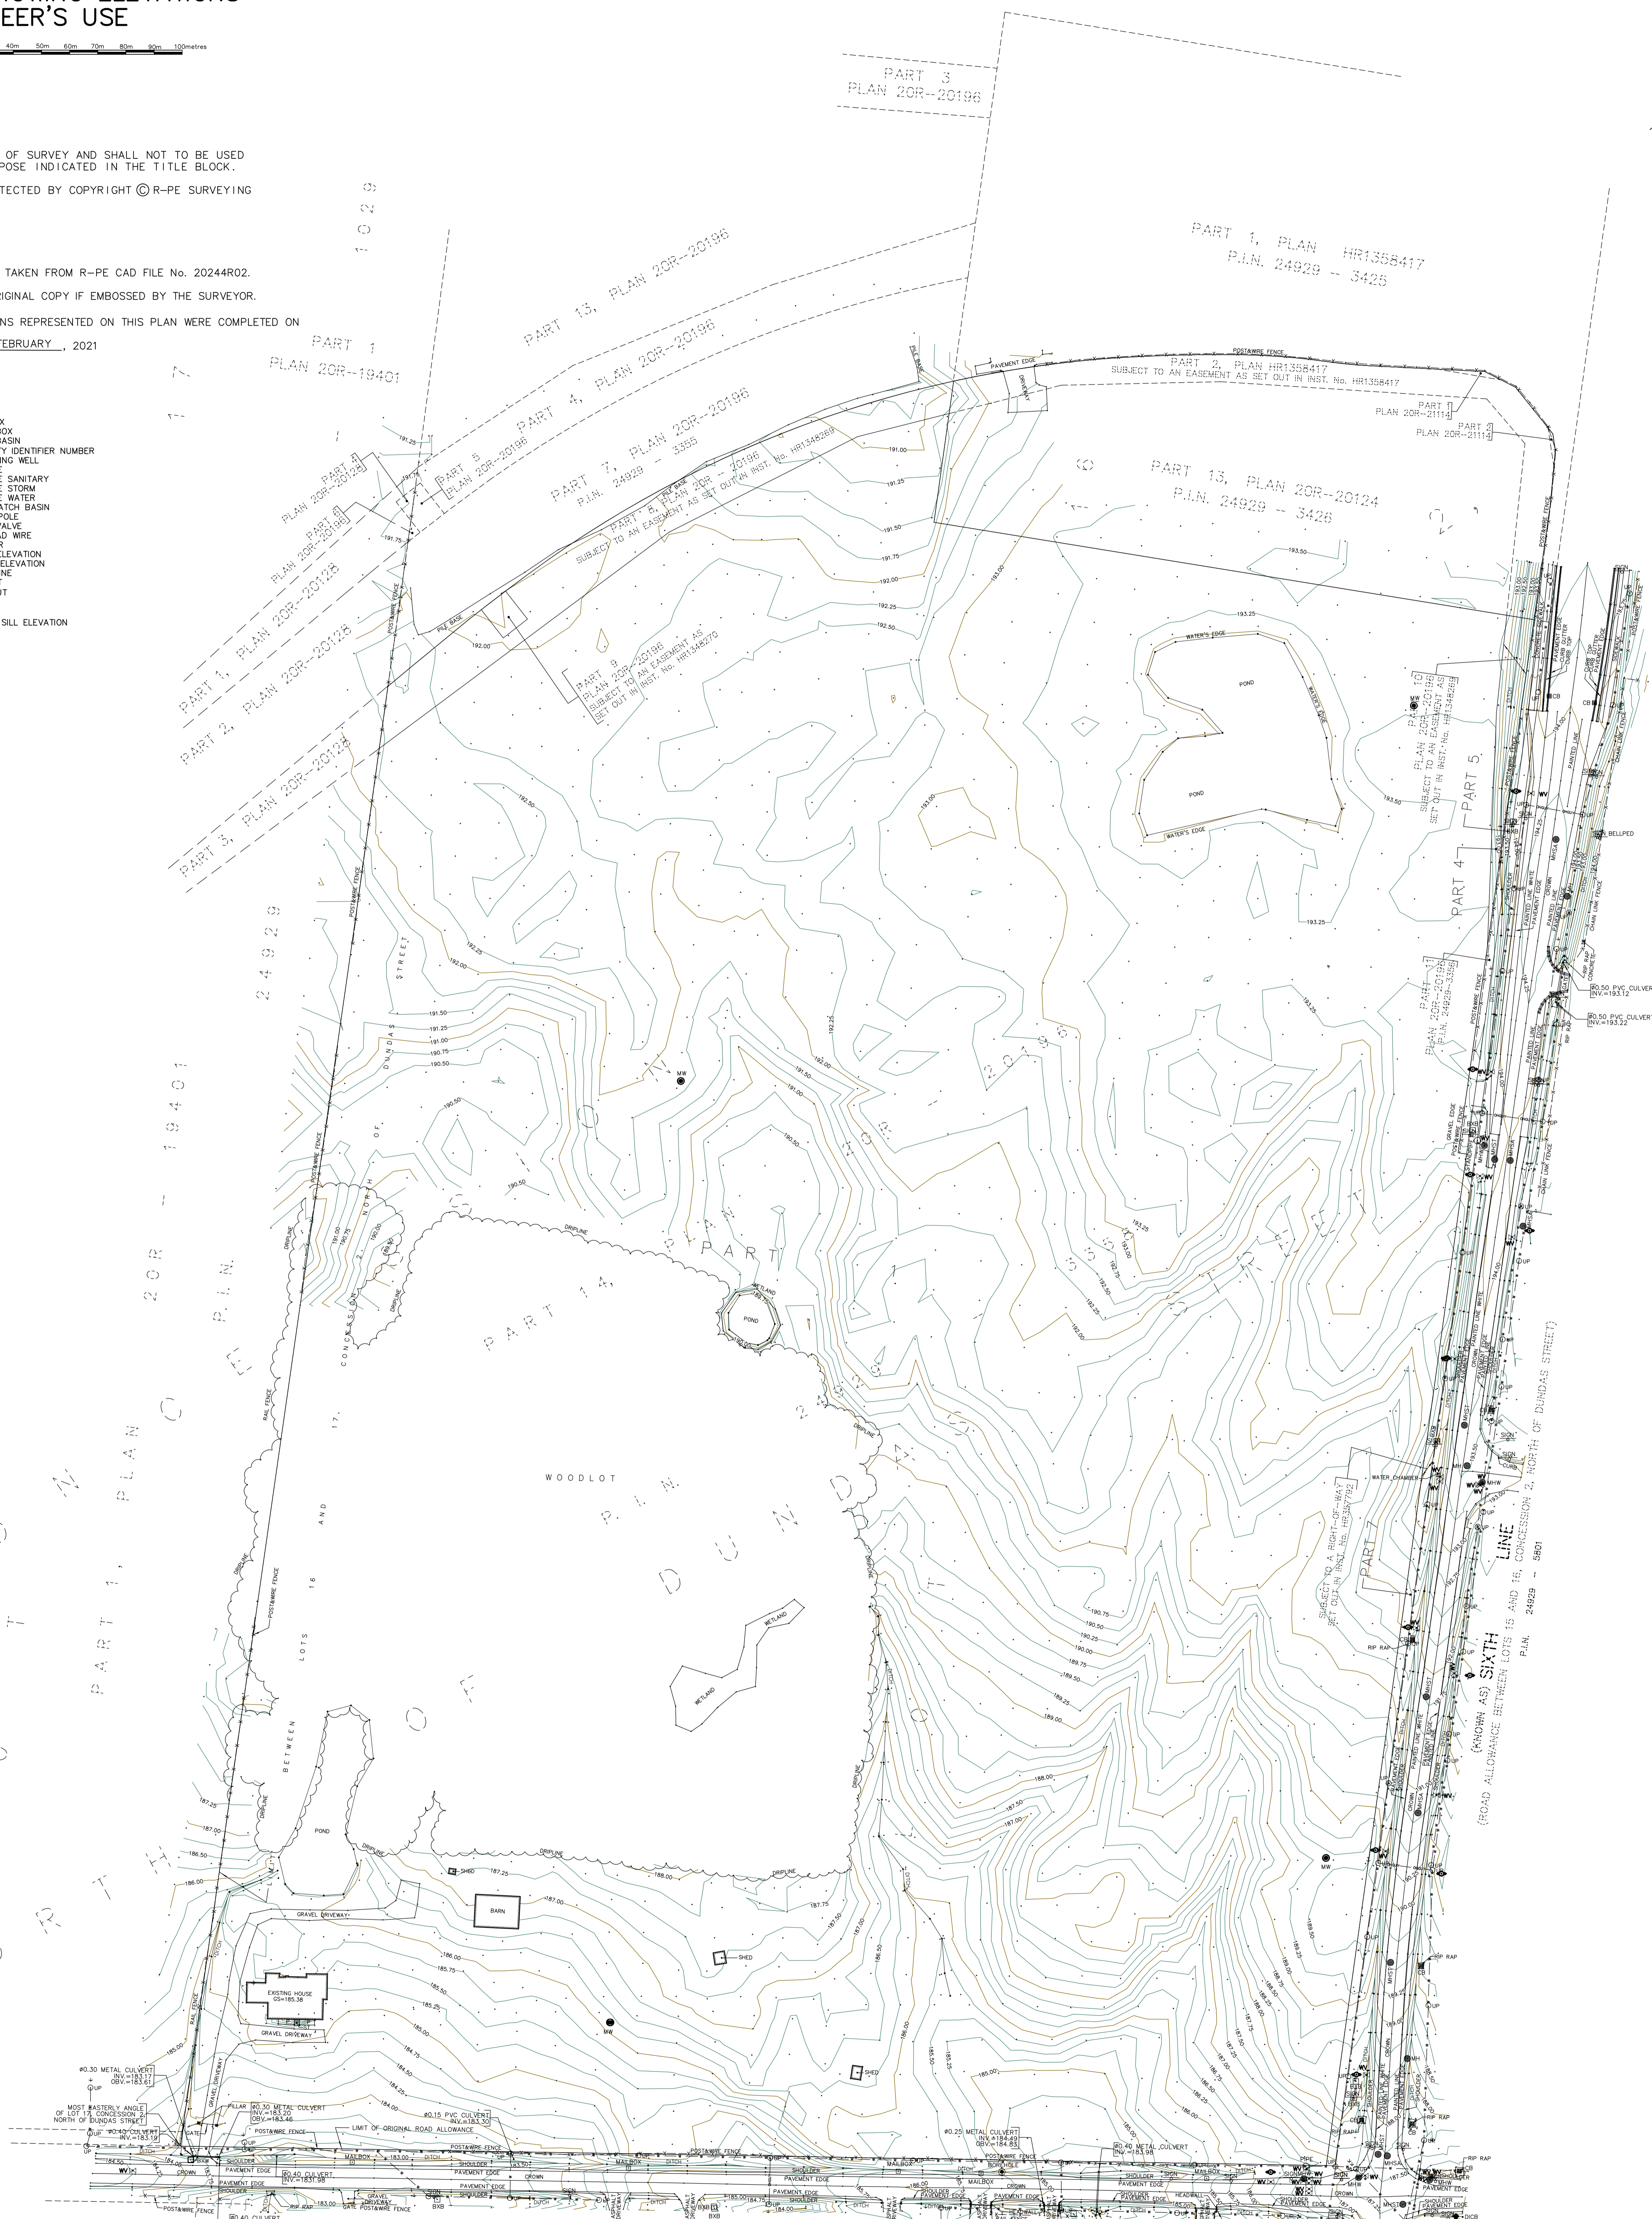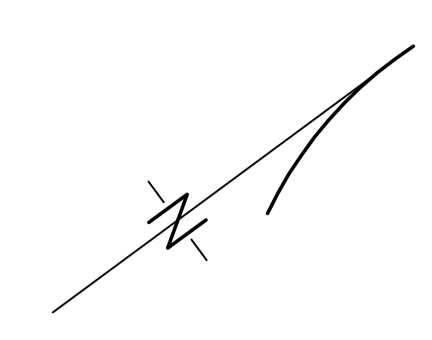

LOT 17
 CONCESSION 1, NORTH OF DUNDAS STREET
 (KNOWN AS) BURNHAMTHORPE ROAD
 REGIONAL ROAD 27
 (DESIGNATED A REGIONAL ROAD BY BY-LAW 10-04 (UNREGISTERED))
 (ROAD ALLOWANCE BETWEEN CONCESSIONS 1 AND 2, NORTH OF DUNDAS STREET)
 P.I.N. 24929 - 0001

R-PE SURVEYING LTD., O.L.S.
 ONTARIO LAND SURVEYORS
 643 Christie Road, Suite 7
 Woodbridge, Ontario L4L 8A3
 Tel: (416) 635-5000 Fax: (416) 635-5001
 Tel: (905) 264-0881 Fax: (905) 264-2099
 Website: www.r-pe.ca
 DRAWN: A.O.
 JOB 20-244 CAD FILE 20244tp02