
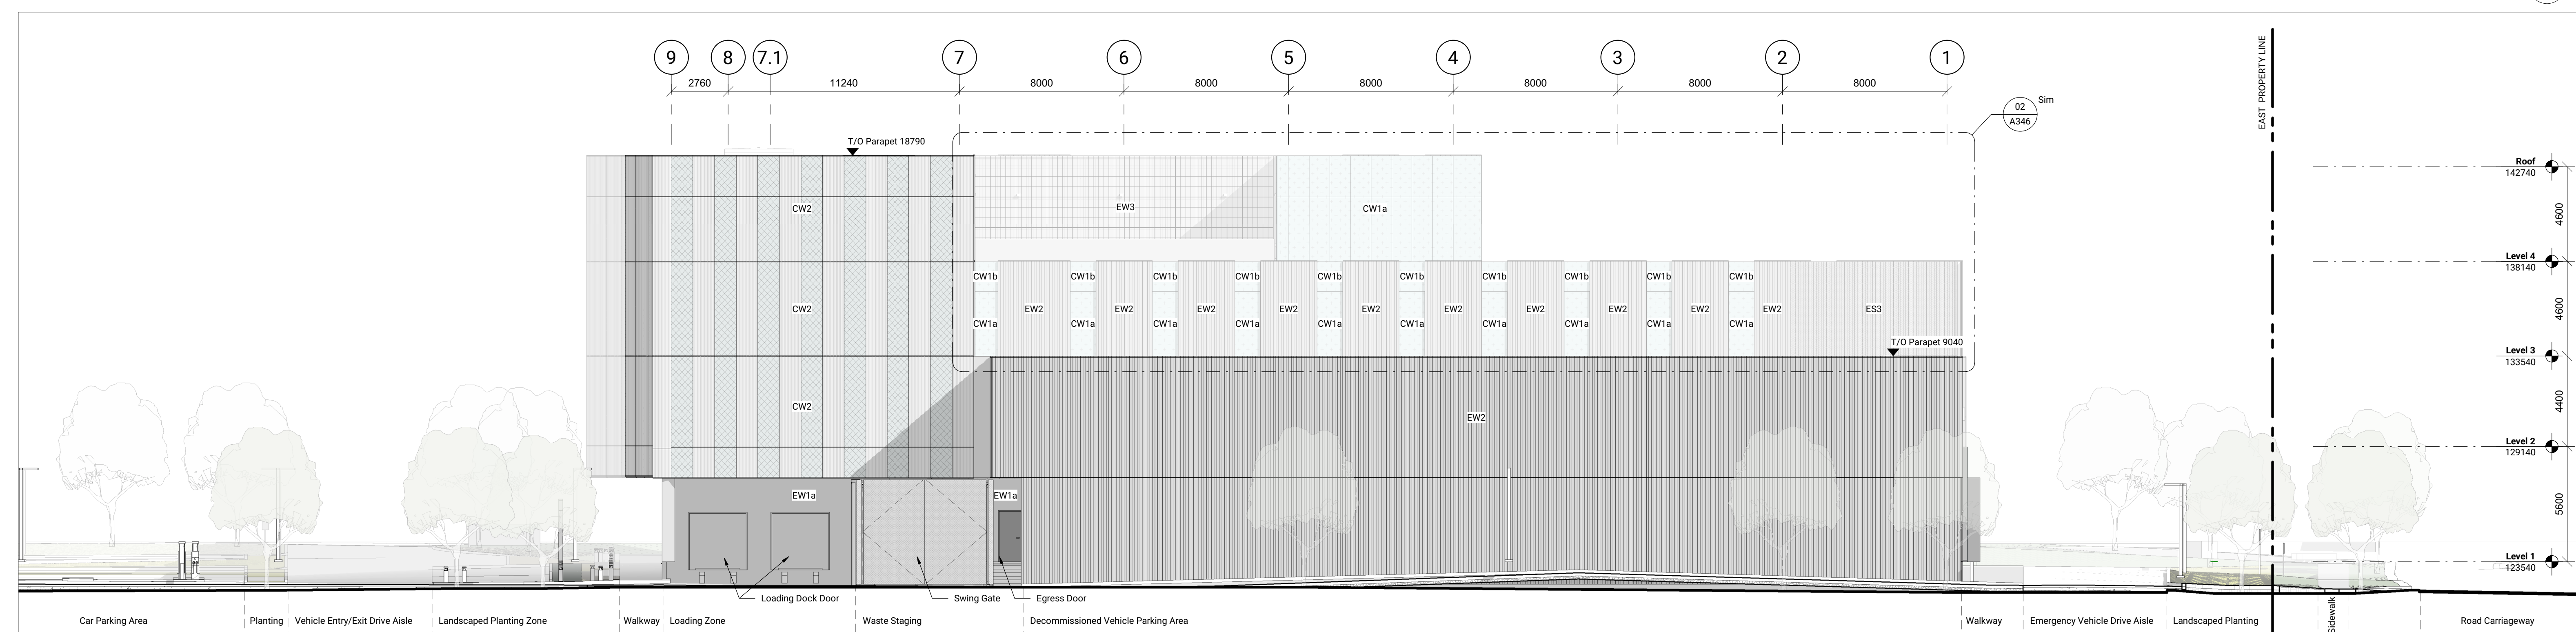


LEGEND
Exterior Finishes

	Finish Type Mark Cladding System Description
	Finish Type Graphic
	EW1a Aluminum Composite Panel Cladding System Light Grey
	EW1b Aluminum Composite Panel Cladding System Medium Grey
	EW2 Plated Solid Metal Profiled Cladding Light Grey
	EW3 Flat Metal Panel Cladding System Light Grey
	CW1a 4-sided SSG Curtain Wall System - Vision Panel Bird Fit on Surface #1
	CW1b 4-sided SSG Curtain Wall System - Shadowbox Infill Panel Bird Fit on Surface #1
	CW2 Plated IGU & BIPV Glass Cassette Fitted Glass
	ES1 Plated Perforated Metal Screen Light Grey
	ES2a Flat Perforated Metal Screen (Uninsulated) Light Grey
	ES3 Plated Metal Screen (Uninsulated) Light Grey
	ES4 Vertical Metal Louver Screen Light Grey

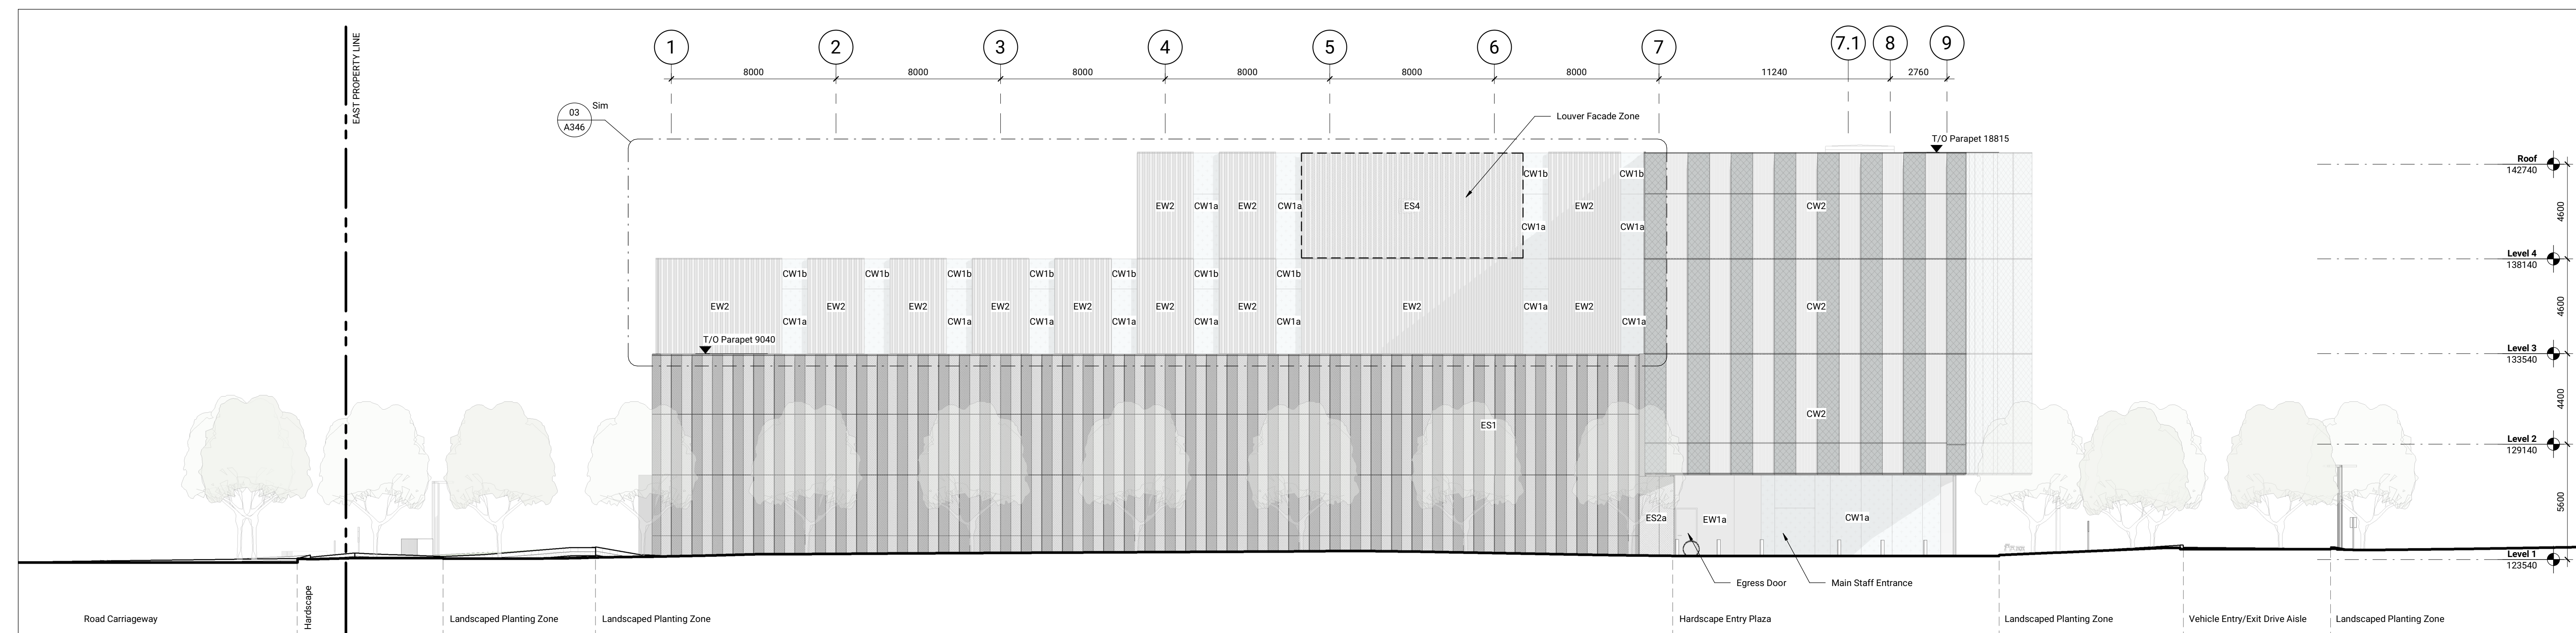

GENERAL NOTES
Elevations
1. Material and product selections are indicative of design intent.
Final product selections subject to change.
2. Bird Fit shall be applied to all exterior glazing in compliance with requirements of Town of Oakville and CSA A440.19 (R2024) - Bird Friendly Building Design.

Issue

No.	Date	Description
1	June 25, 2025	Issued for SPA Pre-Consultation
2	July 18, 2025	Schematic Design Draft
3	Aug 19, 2025	Issued for 100% Schematic Design
4	Jan 23, 2026	Issued for SPA
5	Feb 27, 2026	Issued for 90% Design Development
6	March 13, 2026	Issued for 100% Design Development
7	May 22, 2026	Issued for 30% Construction Documents
8	June 19, 2026	Issued for Minor Variance Application
9	June 19, 2026	Issued for SPA Resubmission No. 1

NOT FOR CONSTRUCTION

Contractor Must Check & Verify all Dimensions on the Job.
Do Not Scale Drawings.
All Drawings, Specifications and Related Documents are the Copyright Property of the Architect and shall be returned upon Request. Reproduction of Drawings, Specifications and Related Documents in Part or in Whole is Forbidden Without the Written permission of the Architect.
This Drawing is Not to be Used for Construction until Signed by the Architect.

HRPS HQ + REOC
SP 1530.019
25003

Exterior Elevations
As Indicated

A301