


Redoak/Capoak Subdivision Plan

Concept Lot Sitings - Lot 10

March 29, 2021

Blue Dash - ZBL Min Yard

Red Dash - ZBL Min Garage Setback

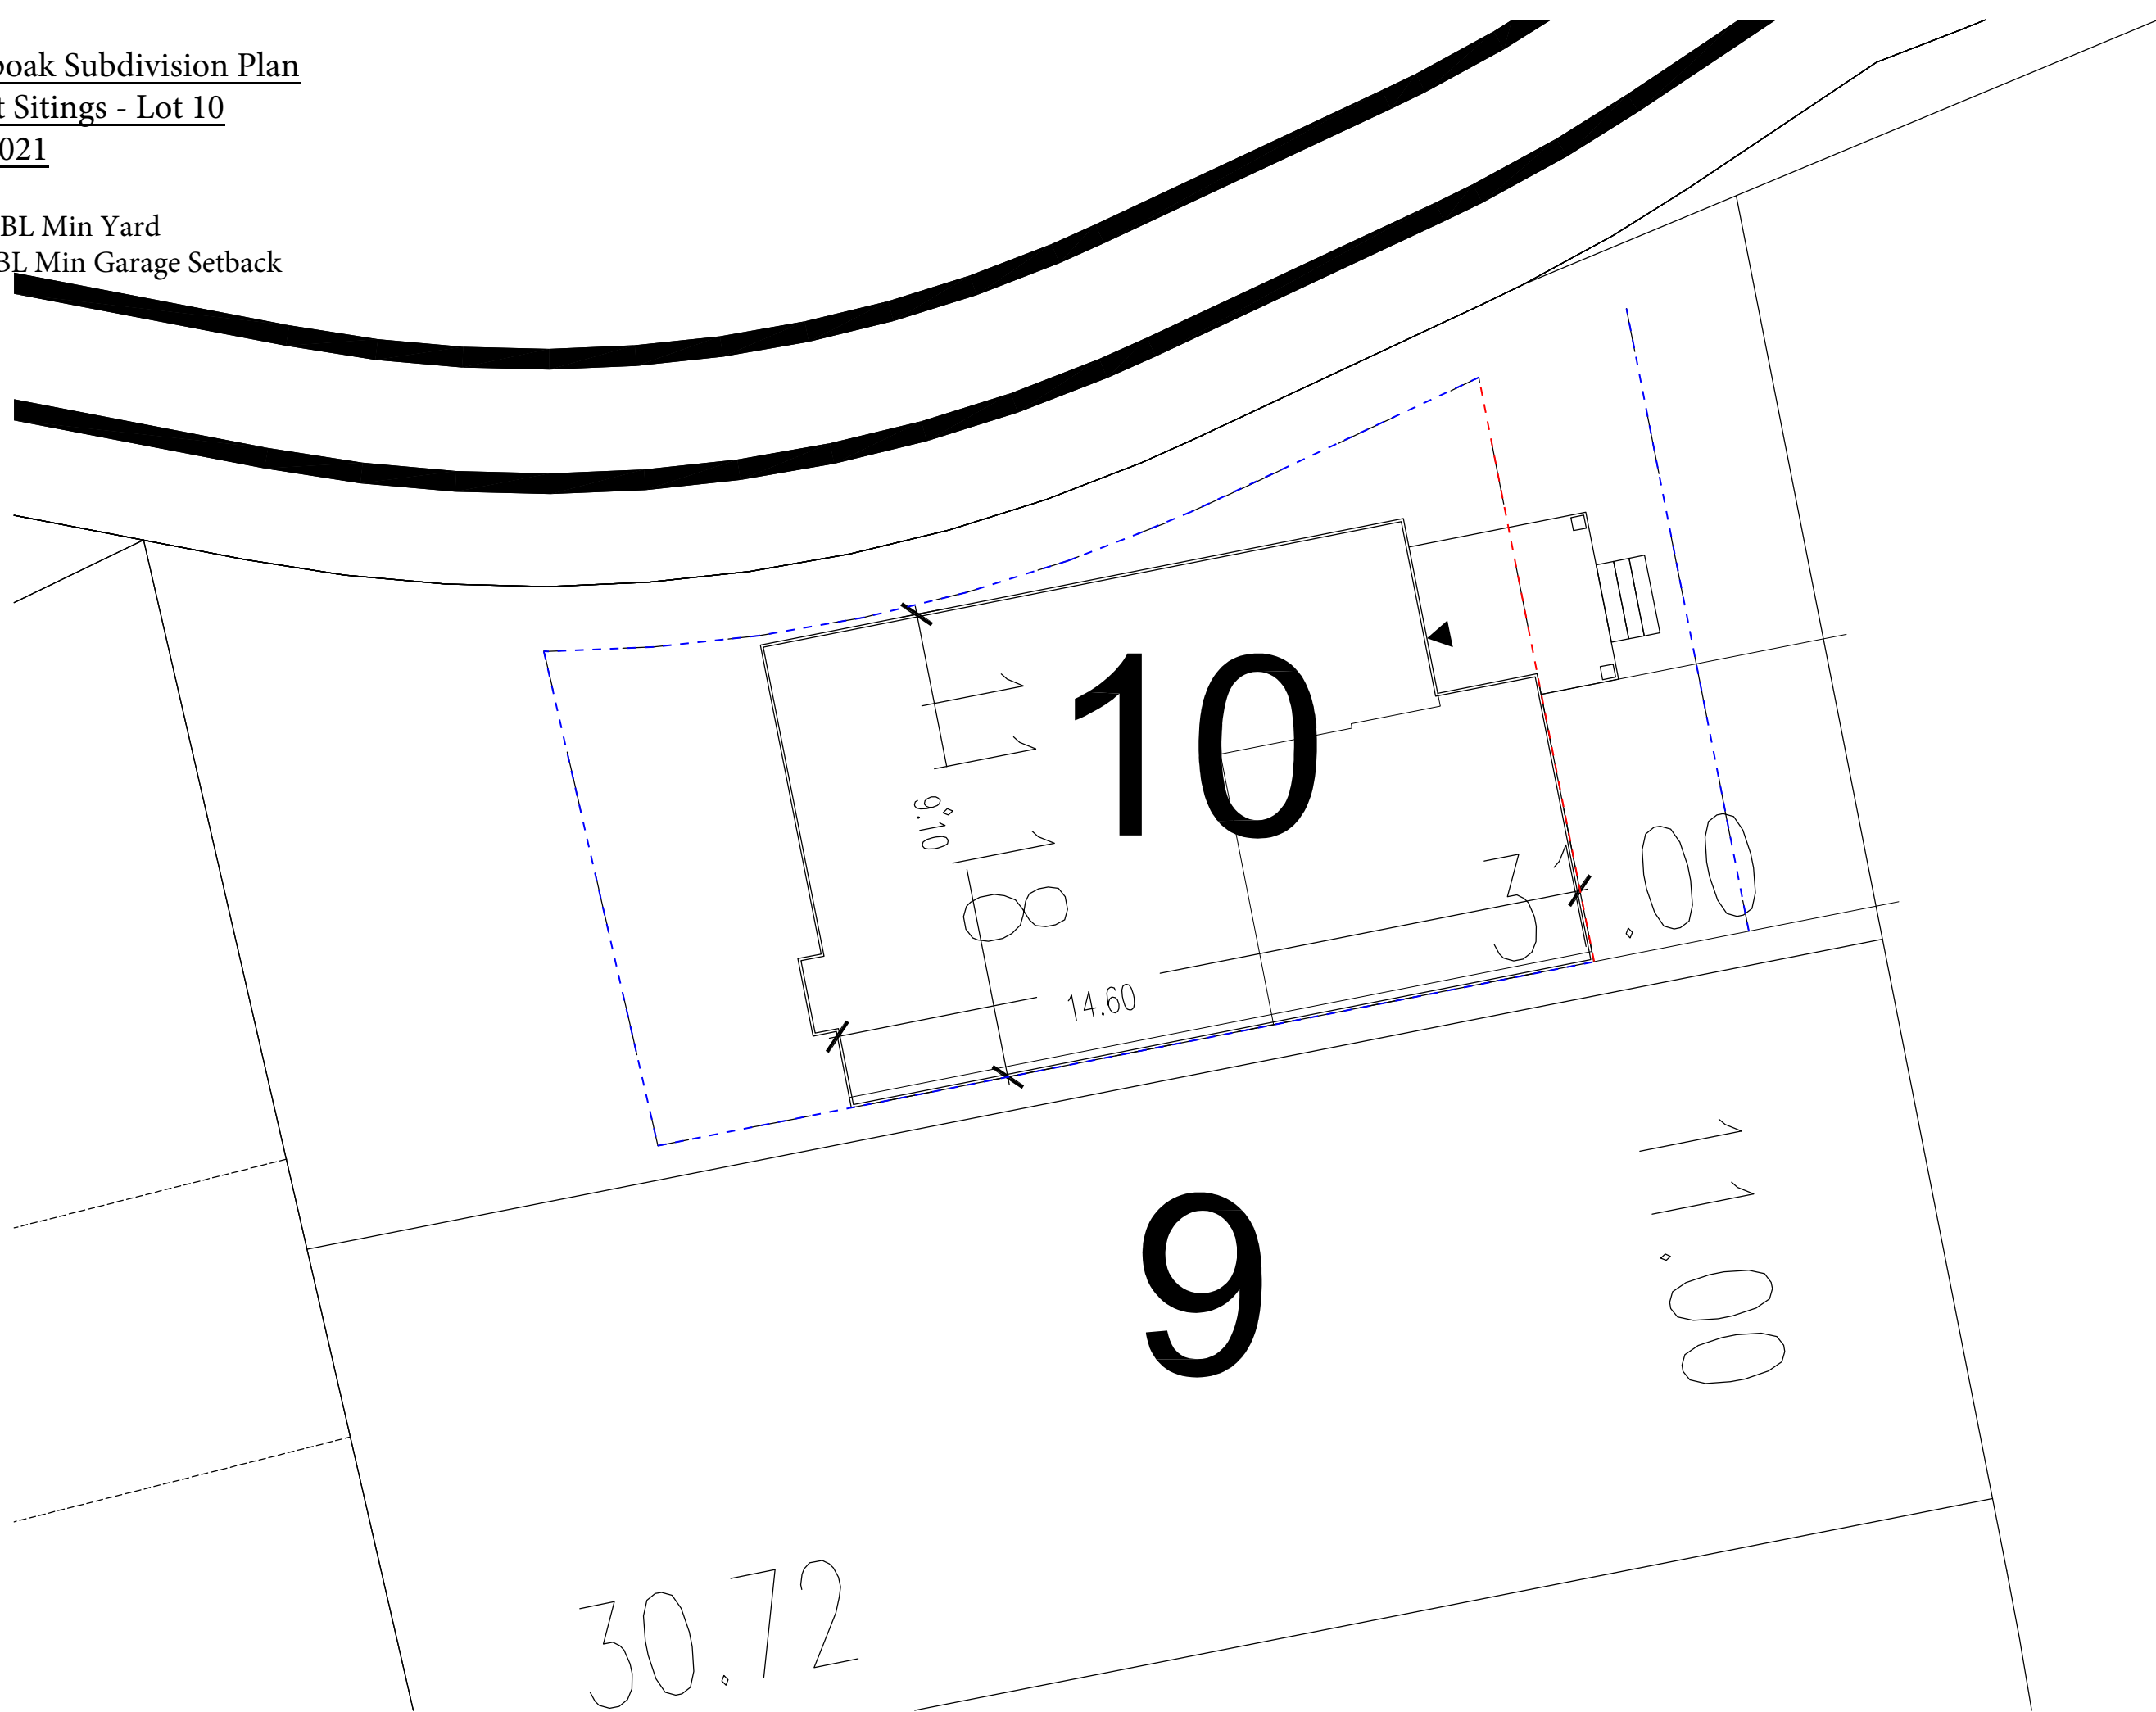


Redoak/Capoak Subdivision Plan

Concept Lot Sitings - Lot 11

March 29, 2021


Blue Dash - ZBL Min Yard

Red Dash - ZBL Min Garage Setback

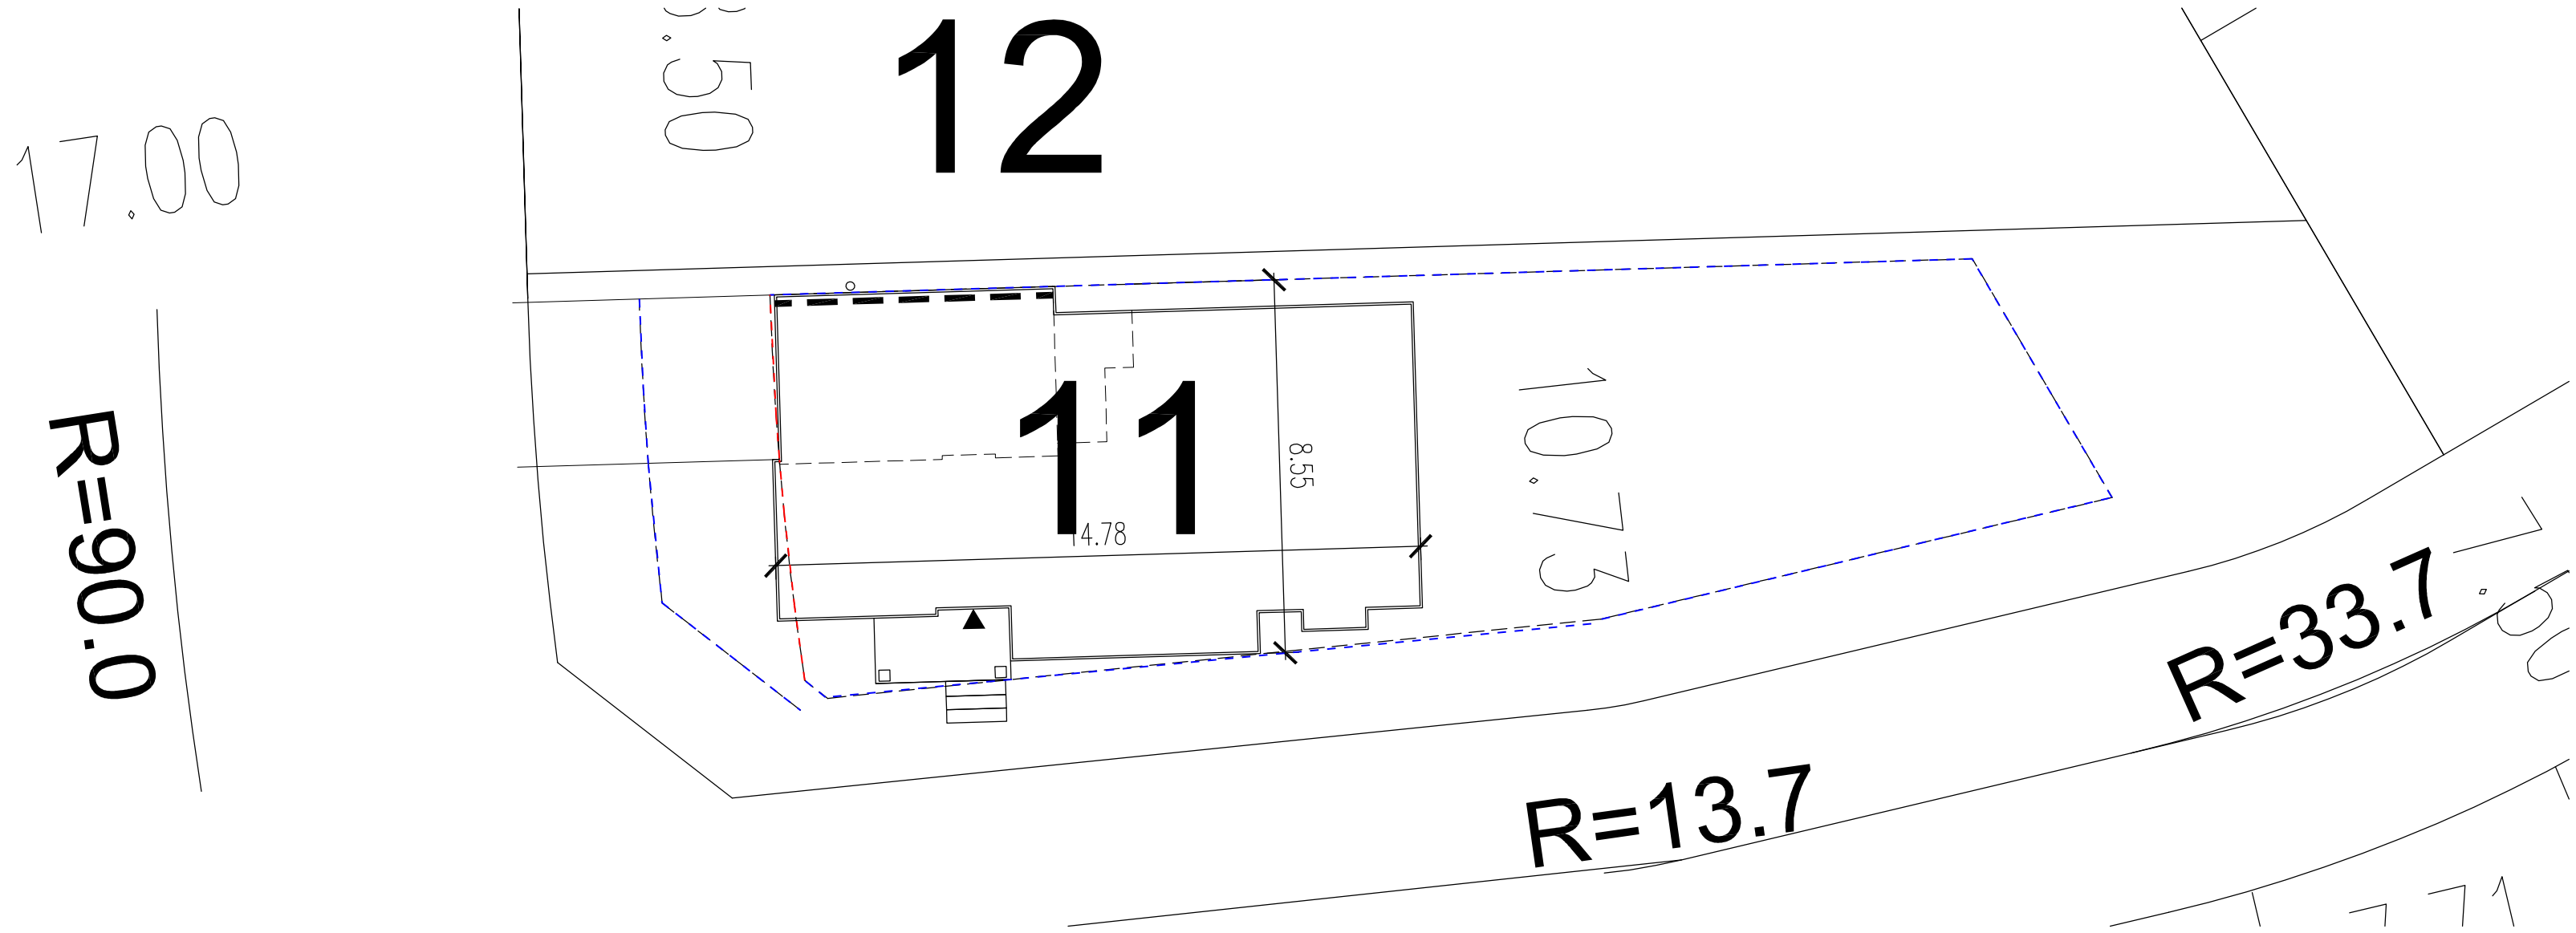

Redoak/Capoak Subdivision Plan
Concept Lot Sitings - Lot 20
March 29, 2021

Blue Dash - ZBL Min Yard
Red Dash - ZBL Min Garage Setback

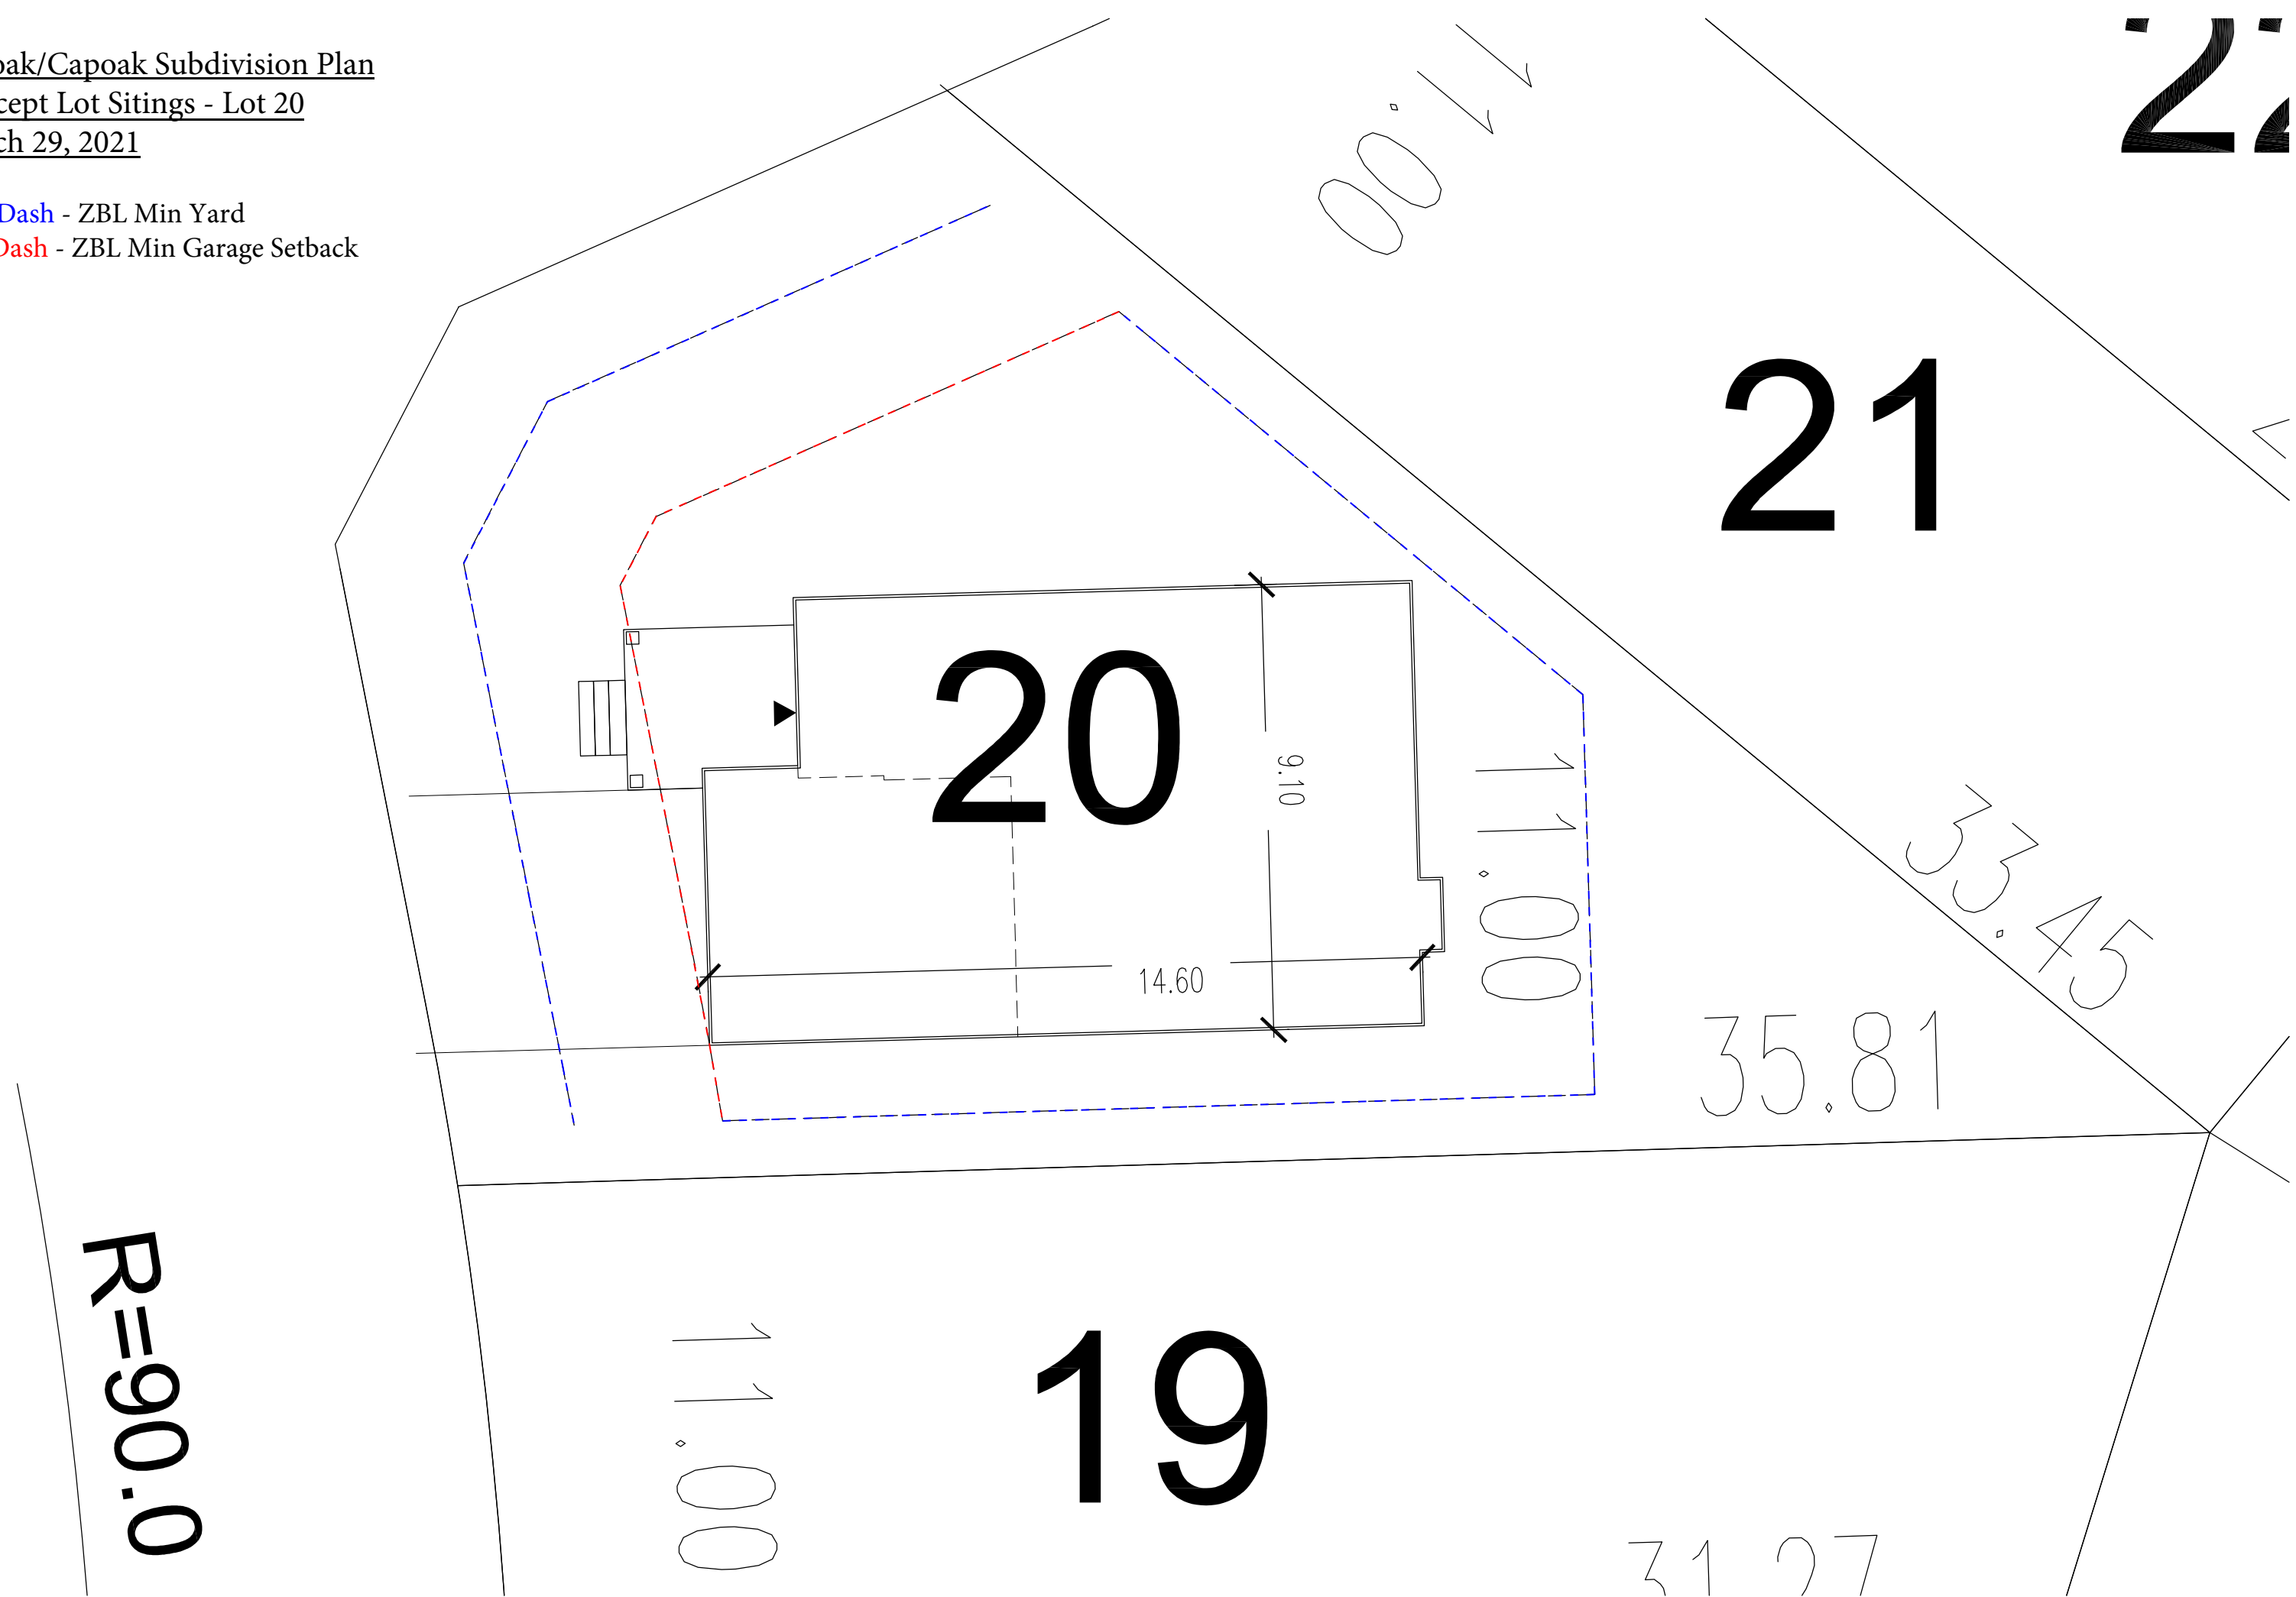

Redoak/Capoak Subdivision Plan


Concept Lot Sitings - Lot 62

March 29, 2021

Blue Dash - ZBL Min Yard

Red Dash - ZBL Min Garage Setback

Y

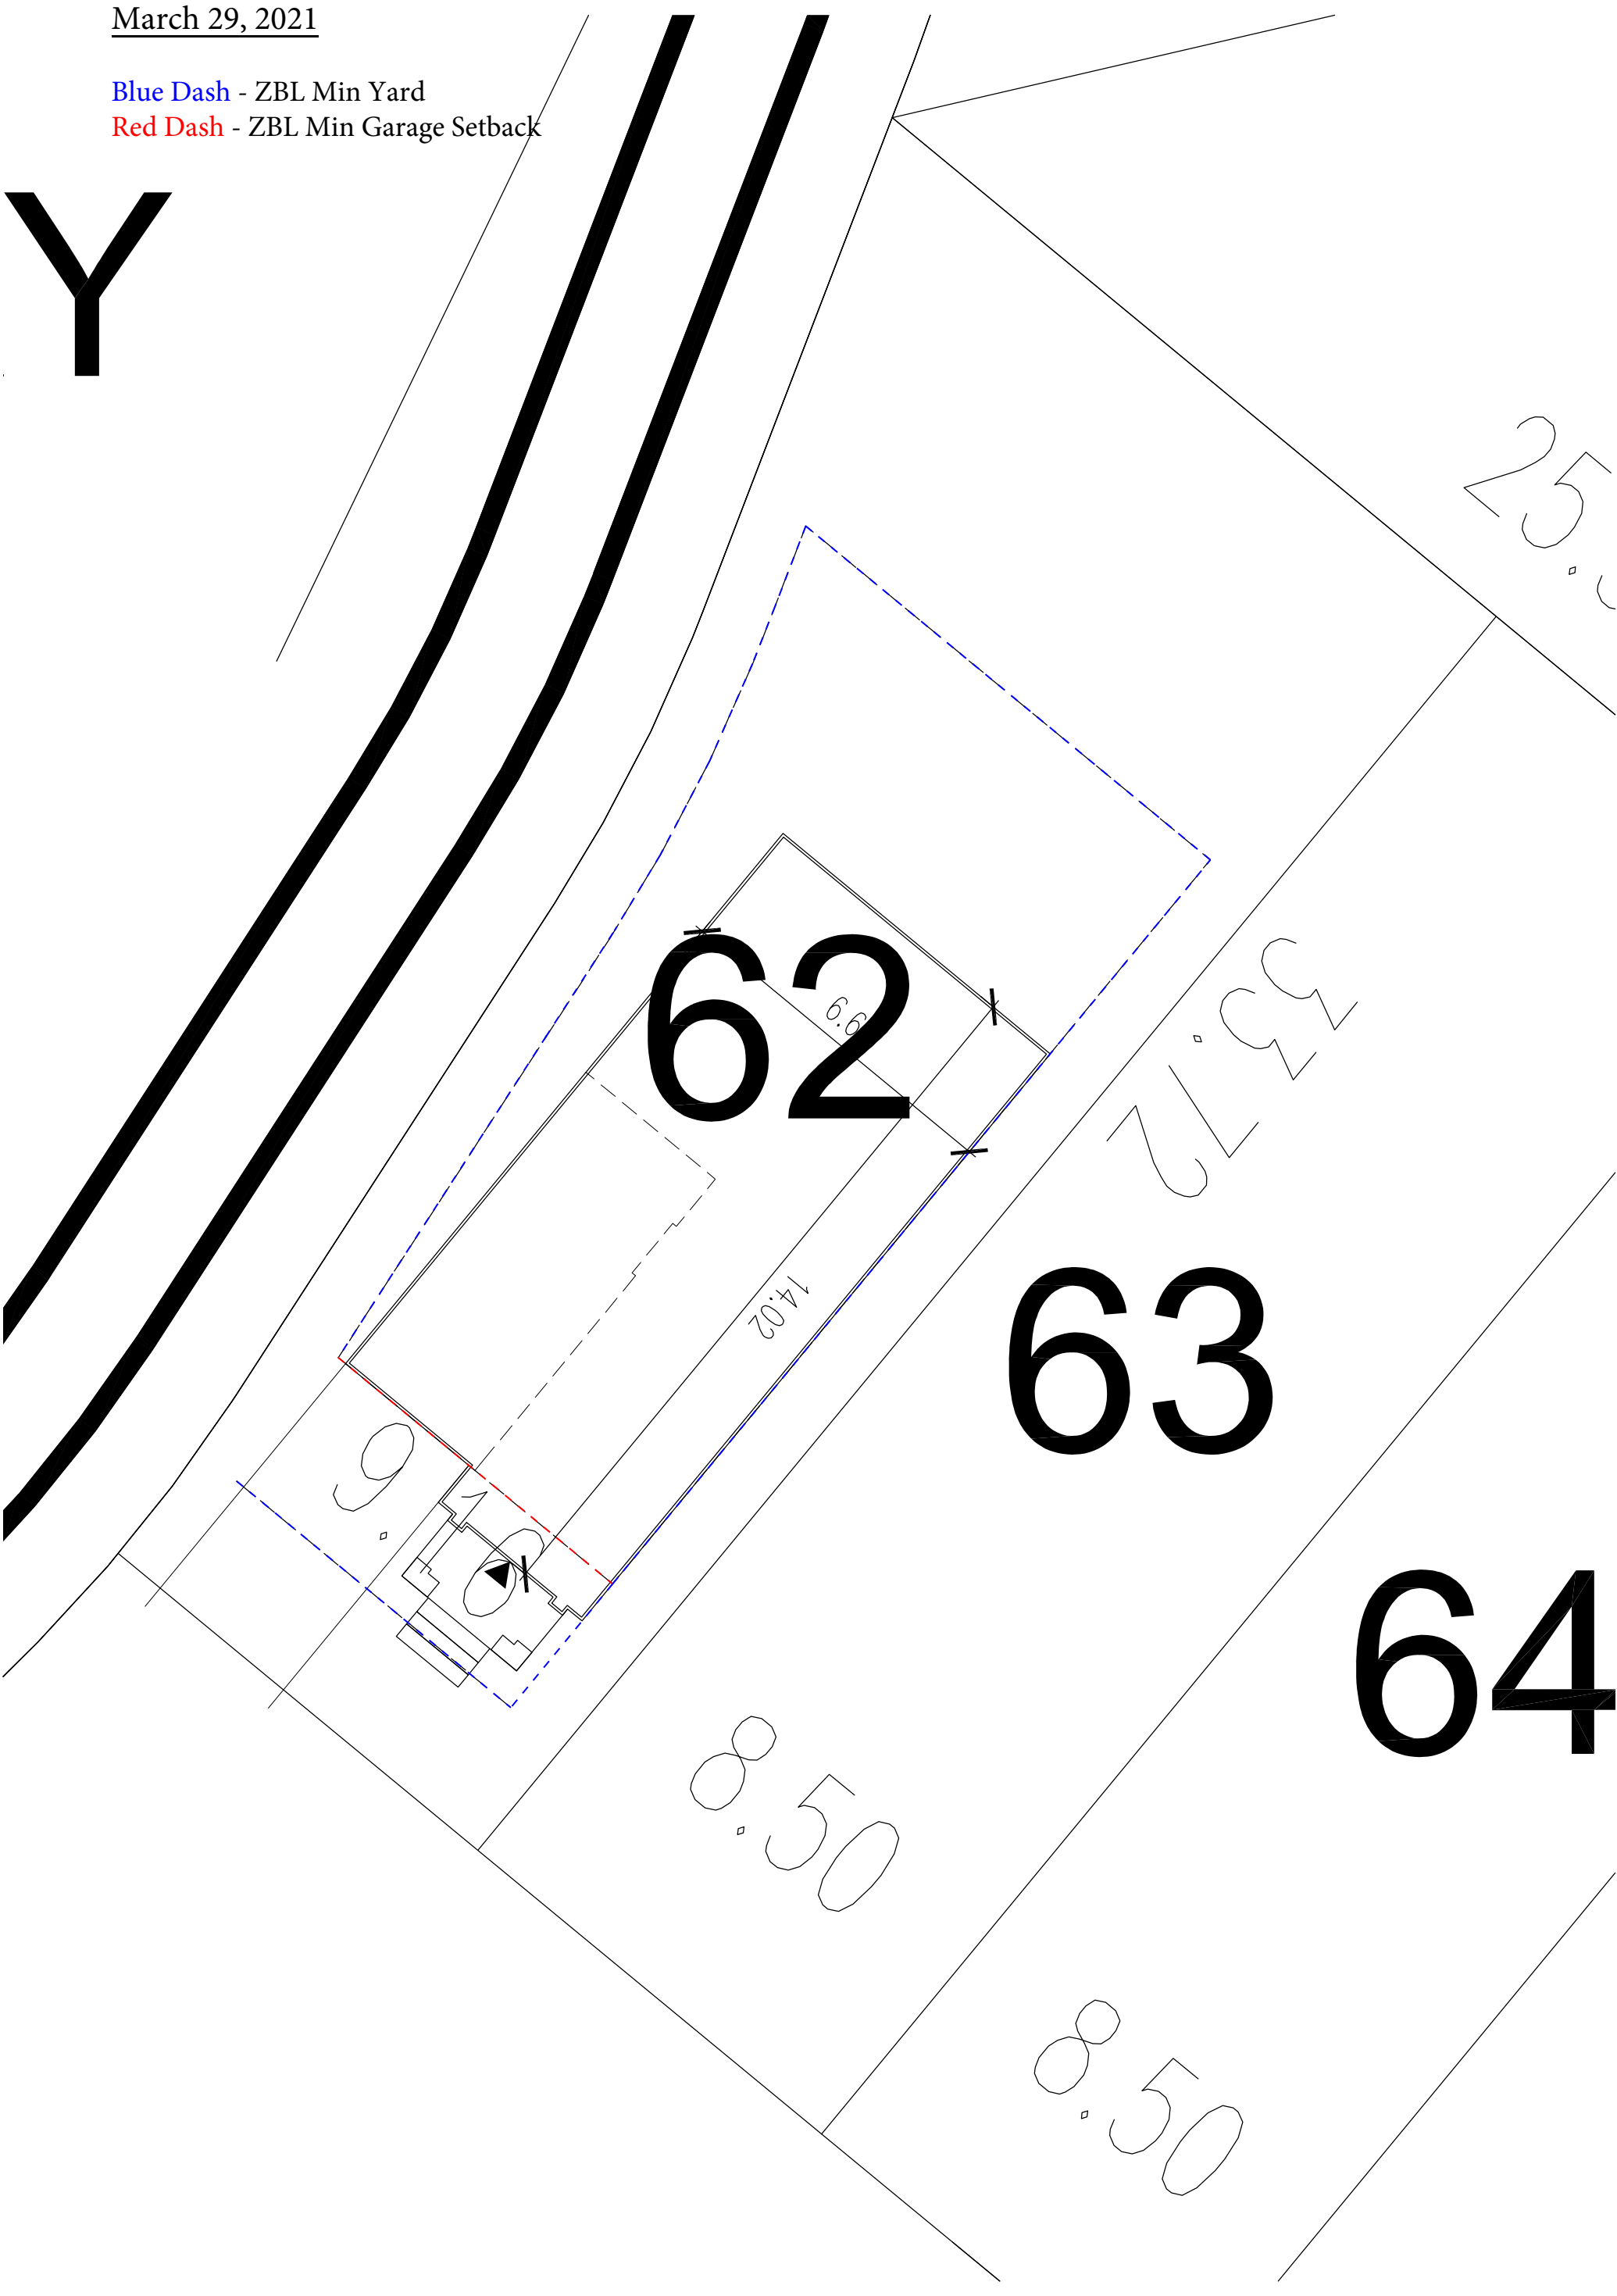

Redoak/Capoak Subdivision Plan

Concept Lot Sitings - Lot 99

March 29, 2021

Blue Dash - ZBL Min Yard

Red Dash - ZBL Min Garage Setback

98

99

BLOCK 155

R=28

