




ARCHITECT AND SHALL NOT BE REPRODUCED OR REUSED WITHOUT THE LANDSCAPE ARCHITECTS WRITTEN PERMISSION. THIS DRAWING SHALL NOT BE USED FOR CONSTRUCTION OR TENDER PURPOSES UNLESS SIGNED AND DATED BY BARRY R. MURPHY, OALA, CSLA, LANDSCAPE ARCHITECT, LONDON, ONTARIO (519) 667-3322.


JULY 2921	ISSUED FOR SPA	5.
JULY.21.21	ISSUED FOR REVIEW	4.
JUN.Ø3.21	ISSUED FOR COORDINATION	3.
JUN.02.21	199UED FOR REVIEW	2.
MAR.18.21	199UED FOR REVIEW	1.
DATE	DESCRIPTION	No.

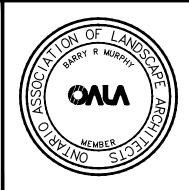


LIONS FOUNDATION OF CANADA 1933 IRON OAK WAY OAKVILLE, ONTARIO

> LANDSCAPE PLAN

		DATE: MARCH 2021	9CALE: AS NOTED	DRAWING No.
	DRAWN: RKLA Inc.	CHECKED BY: B.R.M.	1	
	PROJECT No. 21-108		8Lį SPA	

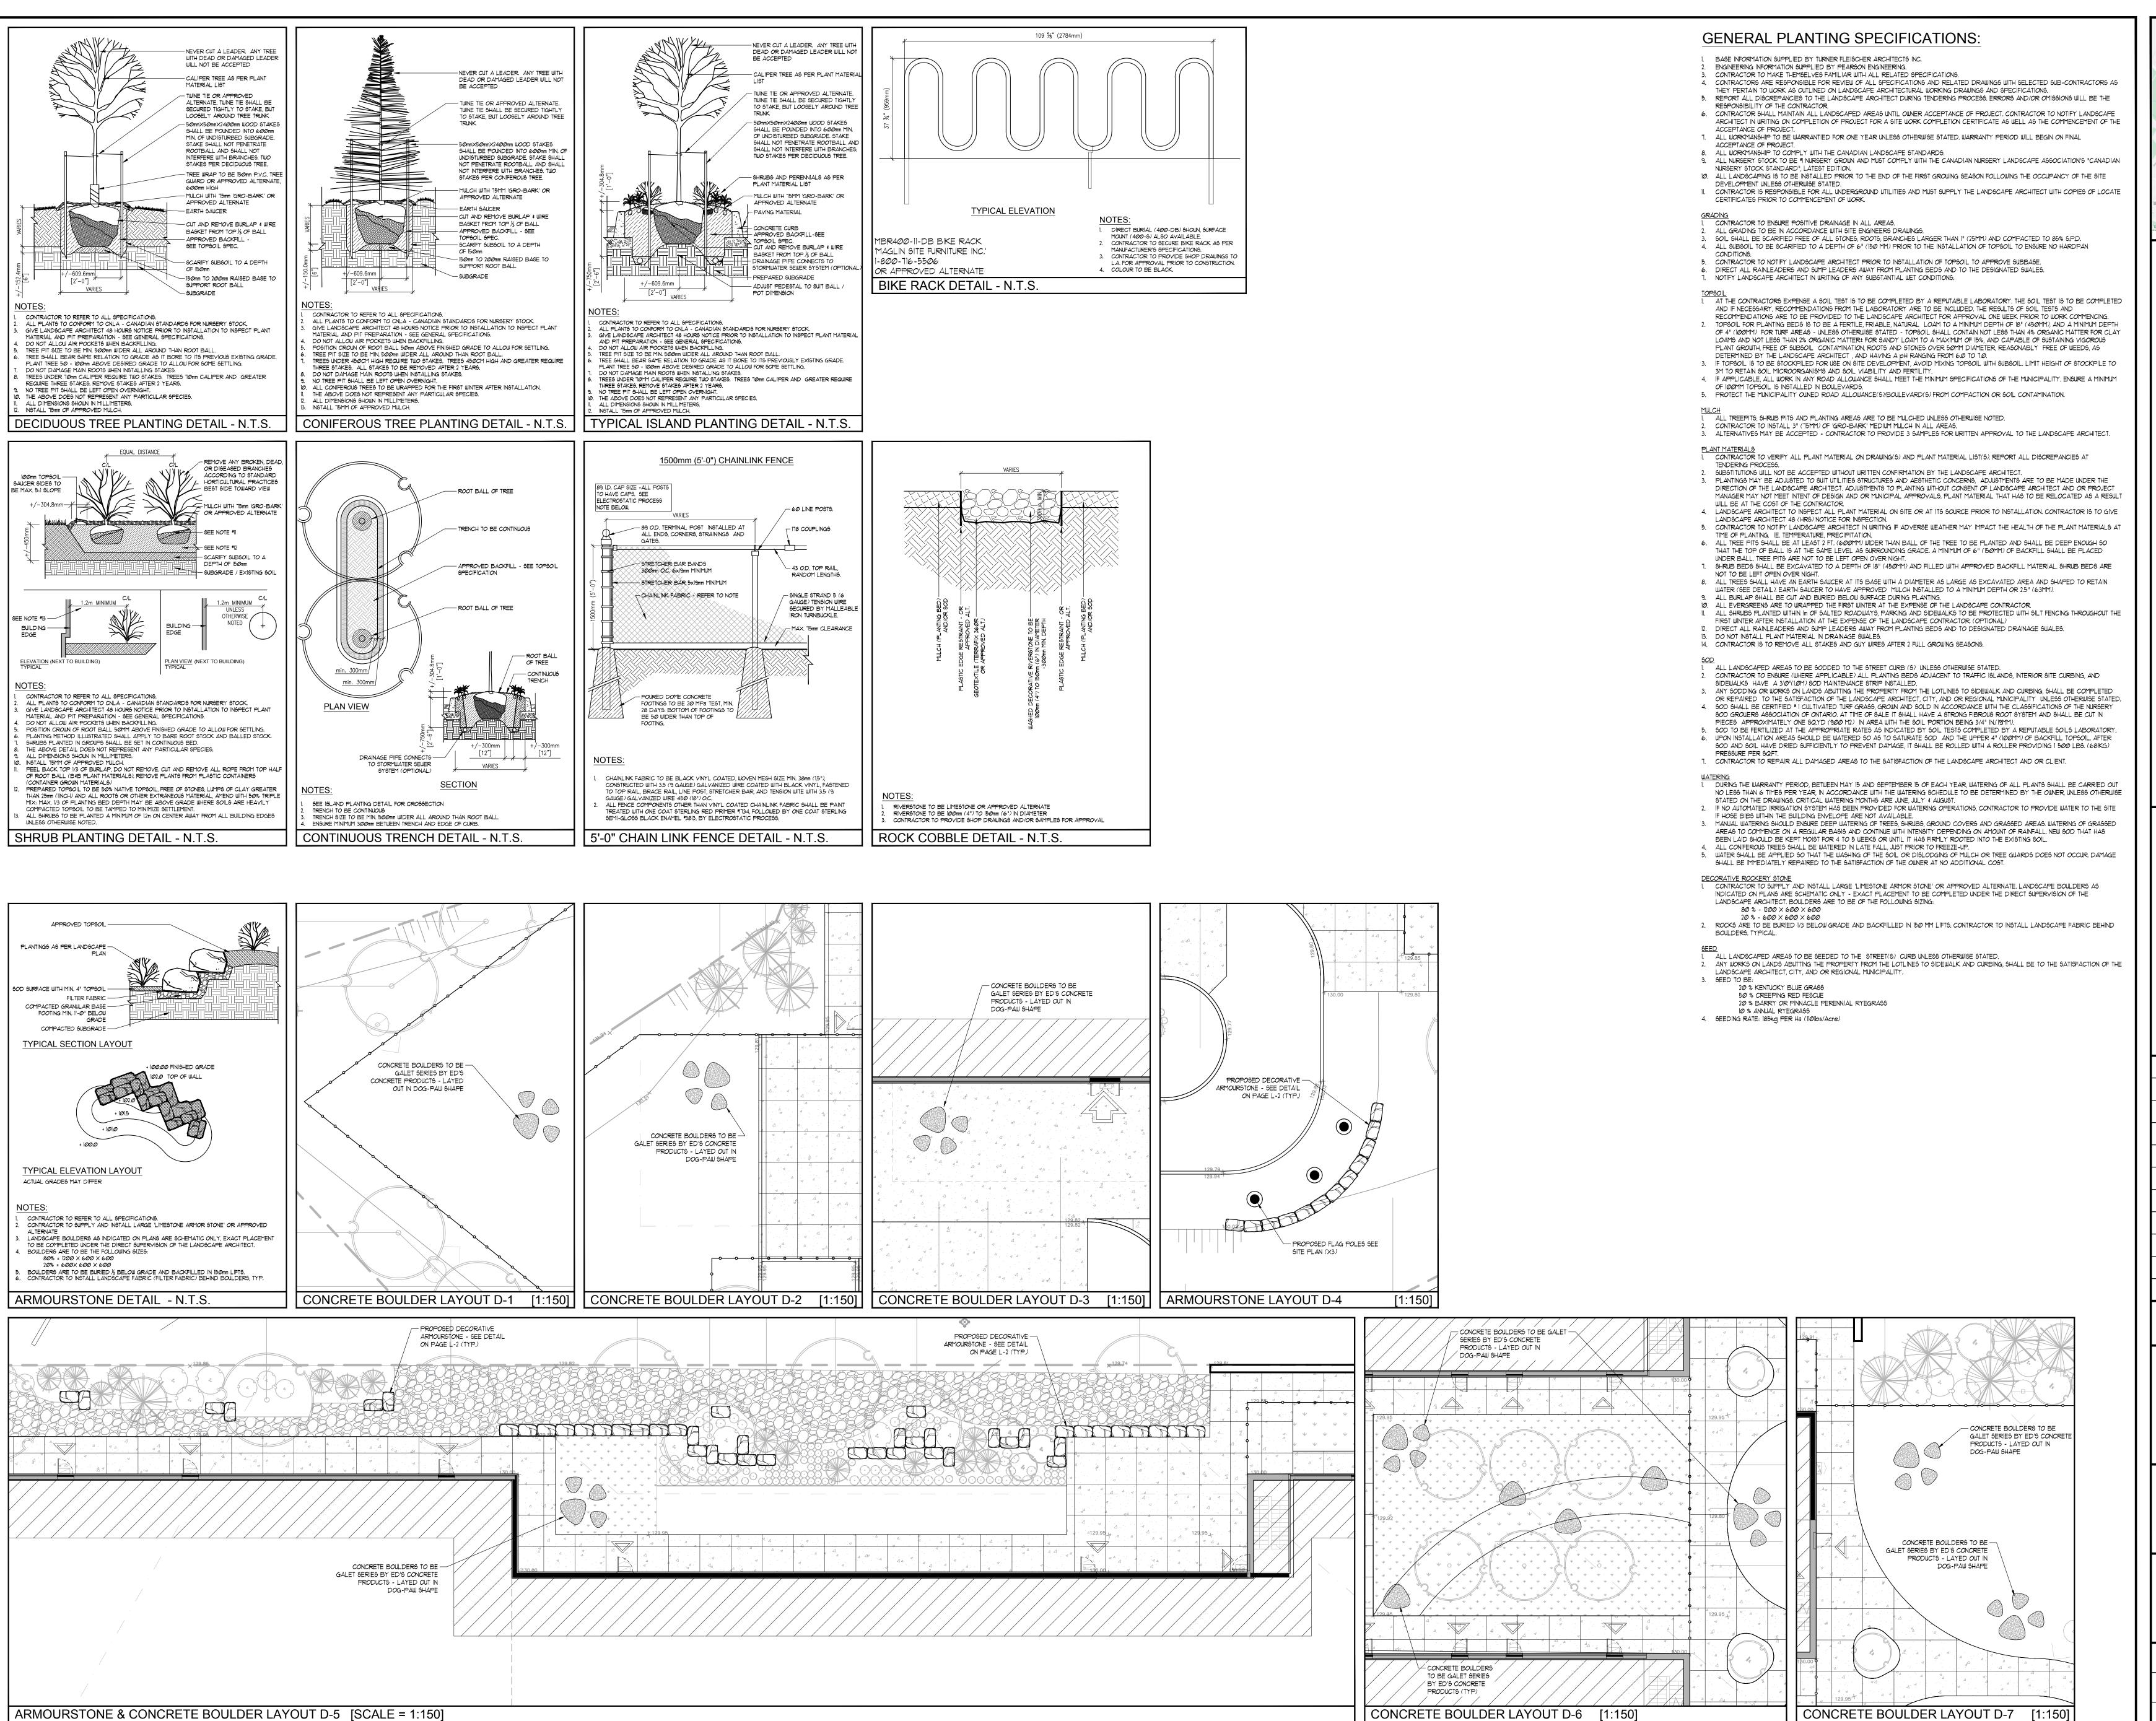

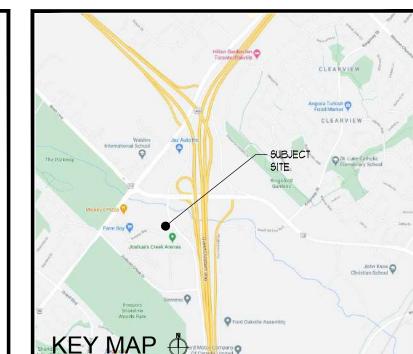




ALL DRAWINGS REMAIN THE PROPERTY OF THE LANDSCAPE ARCHITECT AND SHALL NOT BE REPRODUCED OR REUSED WITHOUT THE LANDSCAPE ARCHITECTS WRITTEN PERMISSION. THIS DRAWING SHALL NOT BE USED FOR CONSTRUCTION OR TENDER PURPOSES UNLESS SIGNED AND DATED BY BARRY R. MURPHY, OALA, CSLA, LANDSCAPE ARCHITECT,

Barry R. Murphy, O.A.L.A. C.S.L.A. DATE

LONDON, ONTARIO (519) 667-3322.

JULY.29.21	ISSUED FOR SPA	5.
JULY 21.21	199UED FOR REVIEW	4.
JUN.03.21	199UED FOR COORDINATION	3.
JUN.02.21	199UED FOR REVIEW	2.
MAR.18.21	199UED FOR REVIEW	1.
DATE	DESCRIPTION	No.
PLOTTING INFORM	1ATION:	

PLOTTED DATE = JULY.29.21 PLOTTED SCALE = 1:1

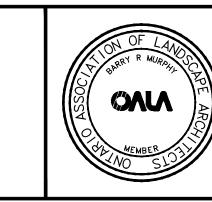

LIONS FOUNDATION OF CANADA 1933 IRON OAK WAY OAKVILLE, ONTARIO

DRAWING TITLE:

LANDSCAPE DETAILS

DATE: MARCH 2021	SCALE: AS NOTED	DRAWING No.	
DRAWN: RKLA Inc.	CHECKED BY: B.RM.	L-2	
PROJECT No. 21-108Lj SPA			