


C:\Users\pkarim\Documents\OAL_AR_2002_PODIUM_3064_Trafalgar Rd_2020_pakarim.rvt

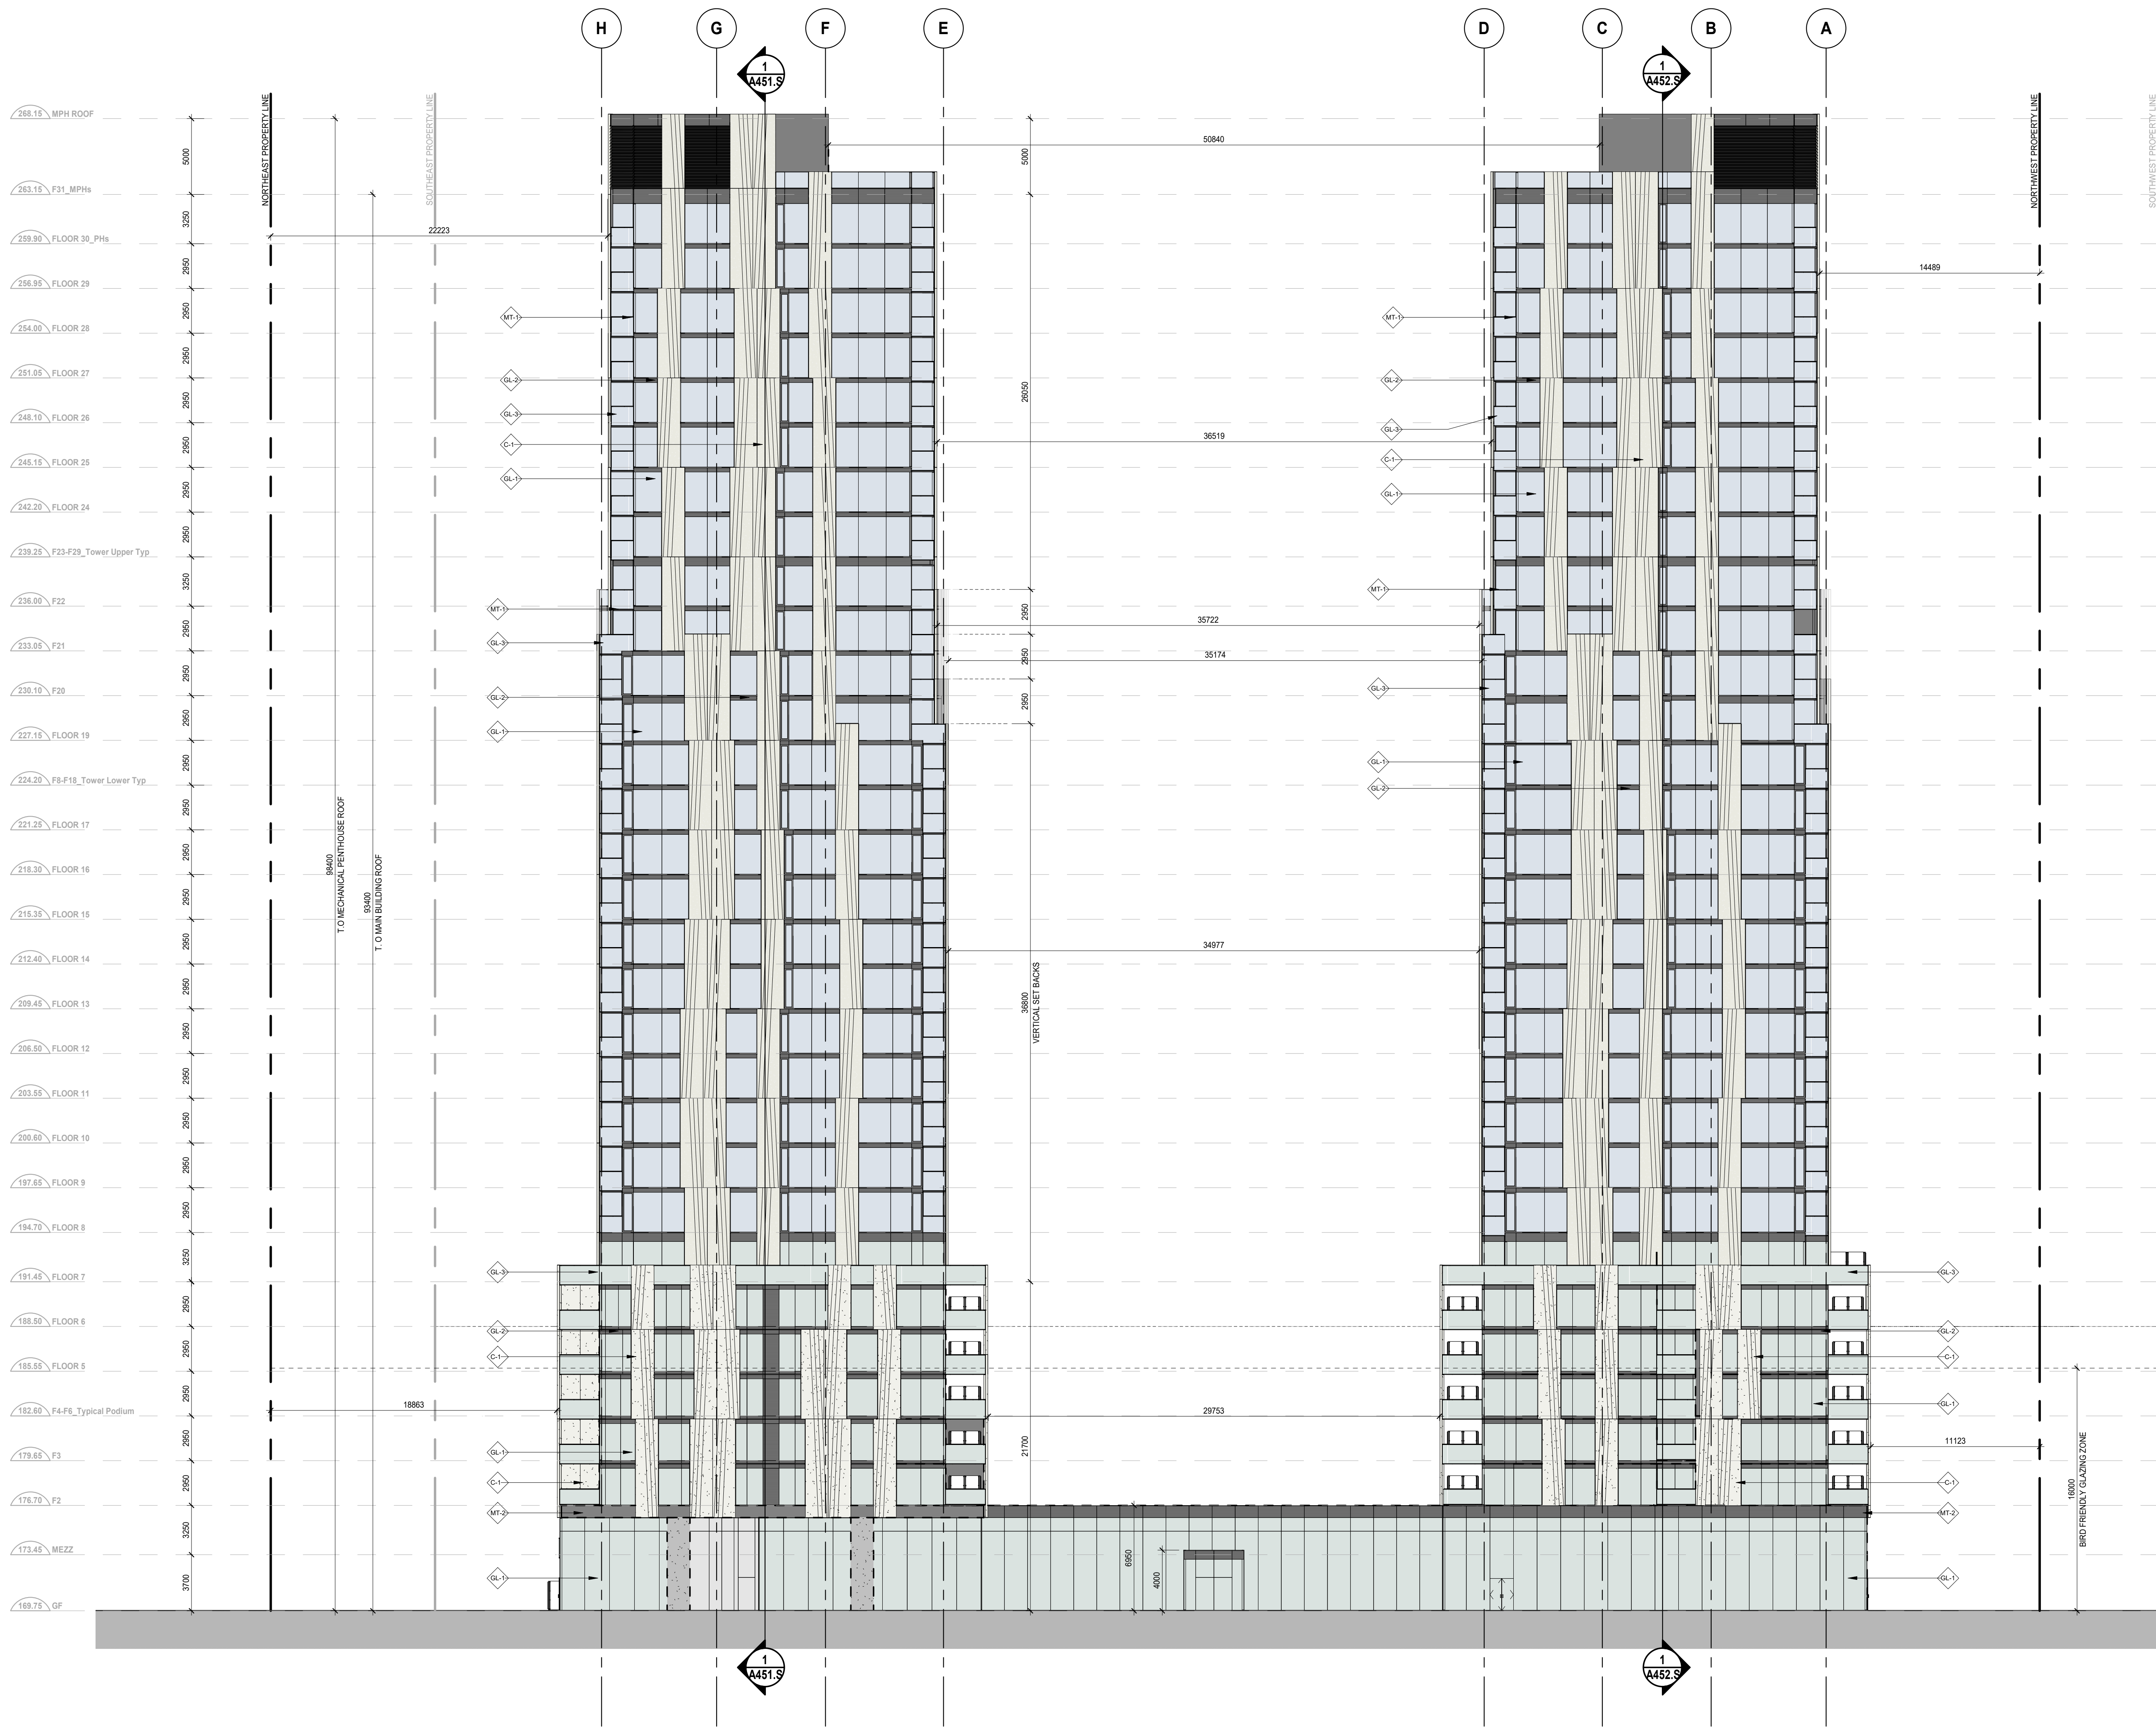

LEGEND:

- ◊ GL-1 PRECAST CLADDING PANEL
- ◊ MT-1 3 COAT FINISH GRAPHITE GRAY -WINDOW MULLIONS, RAILINGS, ETC. ***
- ◊ MT-2 ENTRANCE TOWNHOUSE PORTAL ***
- ◊ GL-2 FIBRE CEMENT PANEL
- ◊ GL-3 RESIDENTIAL VISION GLASS
- ◊ GL-4 WINDOW SYSTEM METAL SPANDREL FLUSH PANEL
- ◊ P-1 RAILING GLASS WITH BIRD FRIENDLY FRIT PATTERN
- ◊ F-1 FIBER CEMENT PANEL

REVISION RECORD

2021-06-30 Issued for SPA

2020-09-17 Issued for Rezoning

ISSUE RECORD

BDP. Quadrangle

3064 Trafalgar Rd
Oakville, ON L6H 7B9
for
Distrikt Developments


20002 1 : 200 PK KV
PROJECT SCALE DRAWN REVIEWED

North Elevation

A401.S

Note: This drawing is the property of the Architect and may not be reproduced or used without the expressed consent of the Architect. The Contractor is responsible for checking and verifying all levels and dimensions and shall report all discrepancies to the Architect and obtain clarification prior to commencing work.

2021-07-20 11:06:40 AM

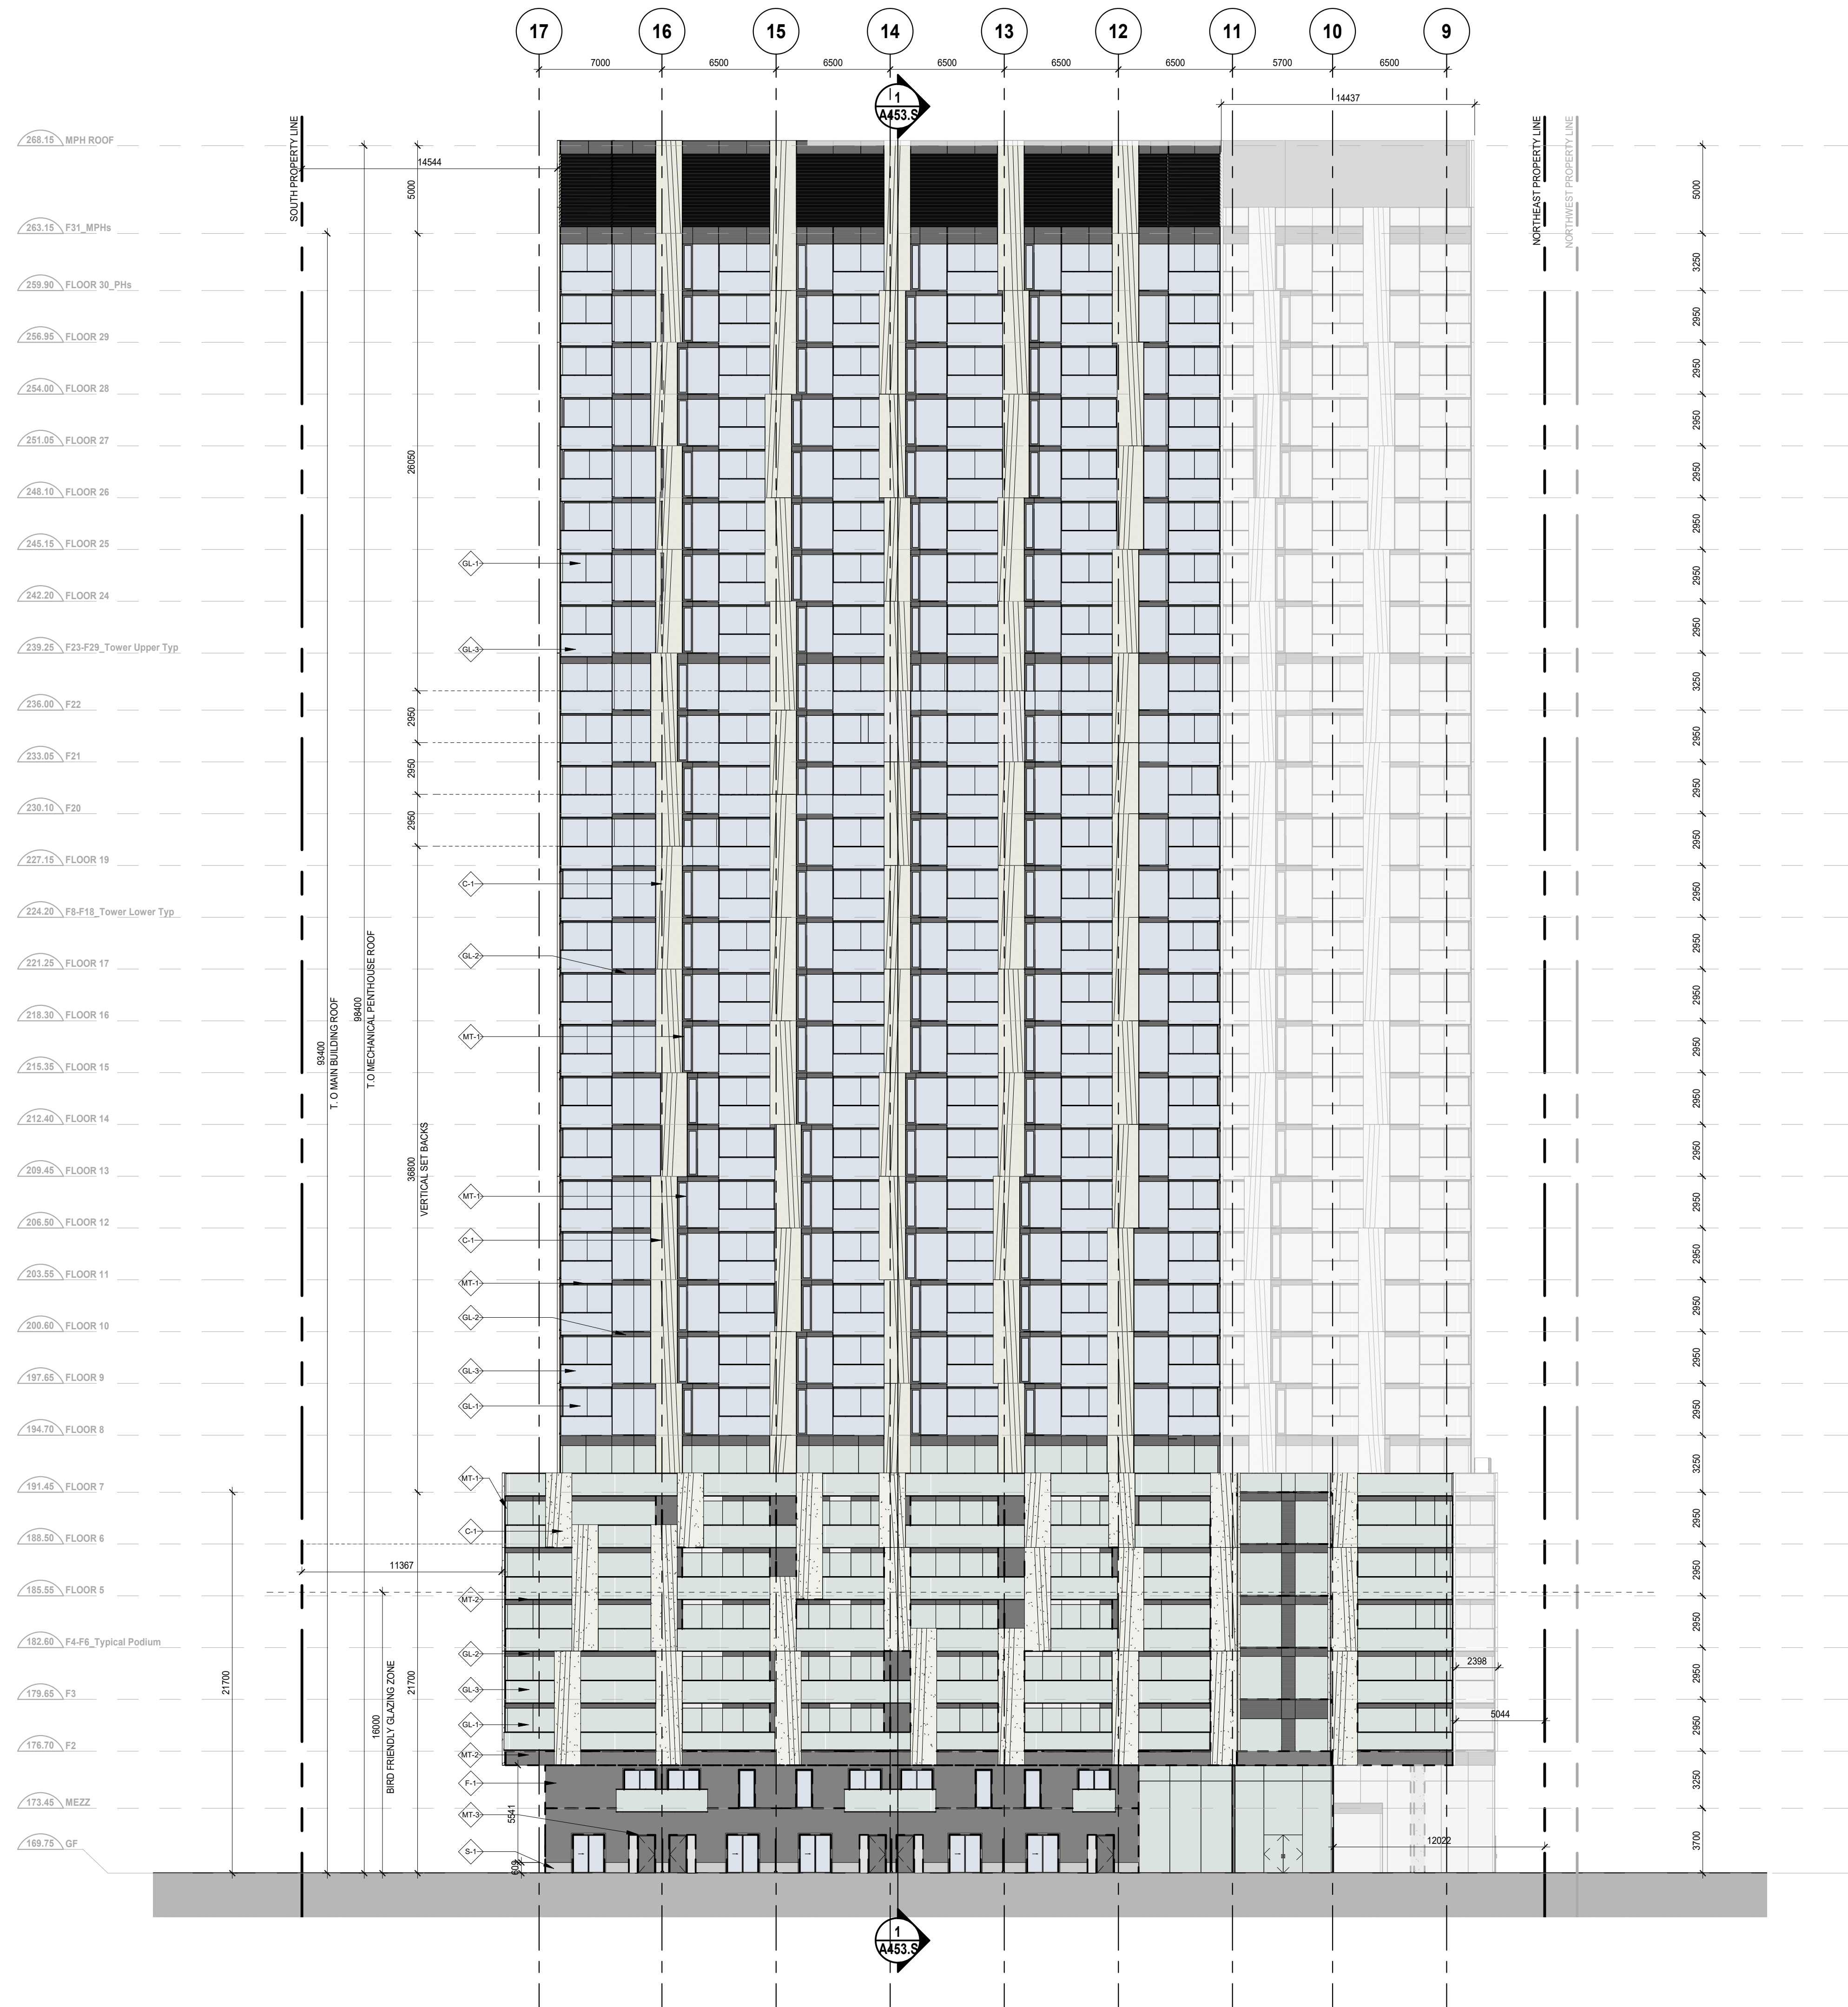

LEGEND:

- C-1 PRECAST CLADDING PANEL
- MT-3 3 COAT FINISH GRAPHITE GRAY -WINDOW MULLIONS, RAILINGS, ETC. ***
- MT-2 ENTRANCE TOWNHOUSE PORTAL ***
- GL-1 FIBRE CEMENT PANEL
- GL-2 RESIDENTIAL VISION GLASS
- GL-3 WINDOW SYSTEM METAL SPANDREL FLUSH PANEL
- R-1 RAILING GLASS WITH BIRD FRIENDLY FRIT PATTERN
- F-1 FIBER CEMENT PANEL

REVISION RECORD

2021-06-30 Issued for SPA

2020-09-17 Issued for Rezoning

ISSUE RECORD

**BDP.
Quadrangle**

3064 Trafalgar Rd
Oakville, ON L6H 7B9
for
Distrikt Developments

20002 1 : 200 PK KV
PROJECT SCALE DRAWN REVIEWED

East Elevation

A402.S

Note: This drawing is the property of the Architect and may not be reproduced or used without the expressed consent of the Architect. The Contractor is responsible for checking and verifying all levels and dimensions and shall report all discrepancies to the Architect and obtain clarification prior to commencing work.

C:\Users\pkaram\Documents\A403_S_POPDUM_3064_Trafalgar Rd_2020_ghk.rvt



LEGEND:

- GL-1 PRECAST CLADDING PANEL
- MT-1 3 COAT FINISH GRAPHITE GRAY WINDOW MULLIONS, RAILINGS, ETC. ***
- MT-2 ENTRANCE TOWNHOUSE PORTAL ***
- GL-2 FIBRE CEMENT PANEL
- GL-3 RESIDENTIAL VISION GLASS
- GL-4 WINDOW SYSTEM METAL SPANDREL FLUSH PANEL
- GL-5 RAILING GLASS WITH BIRD FRIENDLY FRIT PATTERN
- GL-6 FIBER CEMENT PANEL

REVISION RECORD

DATE	DESCRIPTION
2021-06-30	Issued for SPA
2020-09-17	Issued for Rezoning

ISSUE RECORD

DATE	DESCRIPTION
2021-06-30	Issued for SPA
2020-09-17	Issued for Rezoning

BDP.
Quadrangle

3064 Trafalgar Rd
Oakville, ON L6H 7B9
for
Distrikt Developments


20002 1 : 200 PK KV
PROJECT SCALE DRAWN REVIEWED

South Elevation

A403.S

Note: This drawing is the property of the Architect and may not be reproduced or used without the expressed consent of the Architect. The Contractor is responsible for checking and verifying all levels and dimensions and shall report all discrepancies to the Architect and obtain clarification prior to commencing work.

2021-07-20 11:07:43 AM

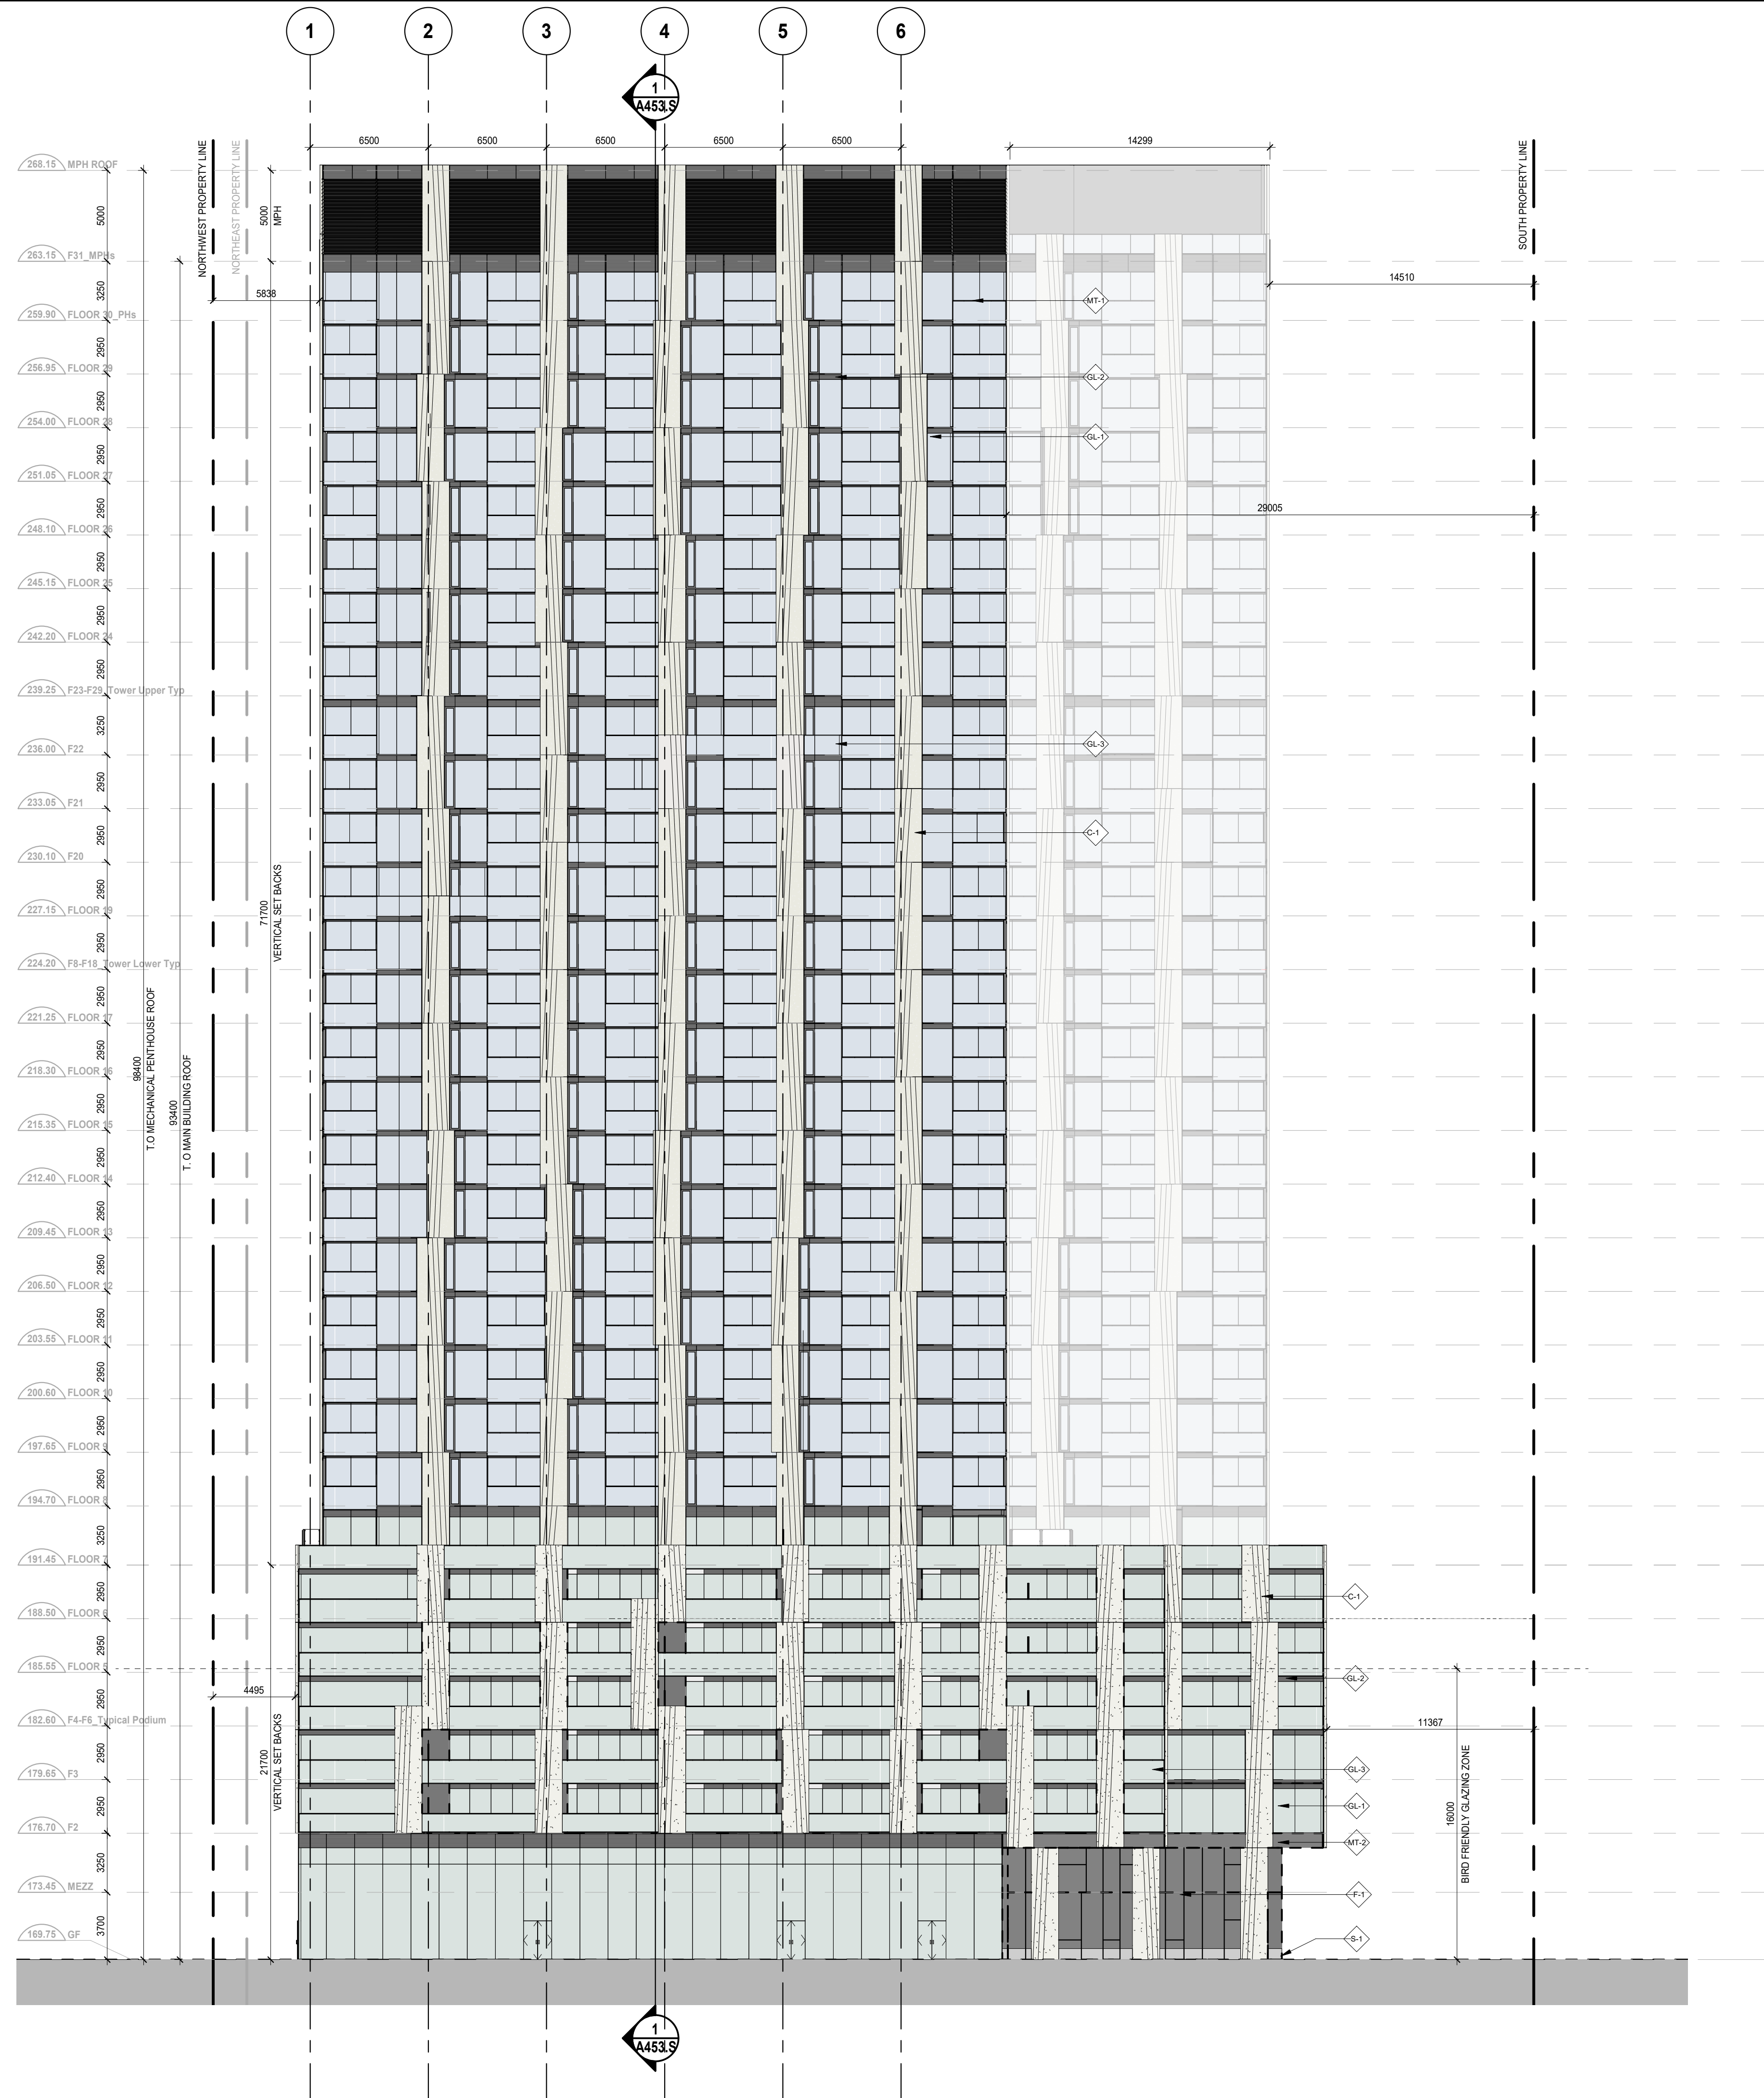

LEGEND:

- PRECAST CLADDING PANEL
- 3 COAT FINISH GRAPHITE GRAY -WINDOW MULLIONS, RAILINGS, ETC. ***
- ENTRANCE TOWNHOUSE PORTAL ***
- FIBRE CEMENT PANEL
- RESIDENTIAL VISION GLASS
- WINDOW SYSTEM METAL SPANDREL FLUSH PANEL
- RAILING GLASS WITH BIRD FRIENDLY FRIT PATTERN
- FIBER CEMENT PANEL

REVISION RECORD

2021-06-30 Issued for SPA

2020-09-17 Issued for Rezoning

ISSUE RECORD

**BDP.
Quadrangle**

3064 Trafalgar Rd
Oakville, ON L6H 7B9
for
Distrikt Developments

20002 1 : 200 PK KV
PROJECT SCALE DRAWN REVIEWED

West Elevation

A404.S

Note: This drawing is the property of the Architect and may not be reproduced or used without the expressed consent of the Architect. The Contractor is responsible for checking and verifying all levels and dimensions and shall report all discrepancies to the Architect and obtain clarification prior to commencing work.

C:\Users\pam\Documents\A410_S_POPULM_3064 Trafalgar Rd_2020_ghk\m1.rvt

191.45 F2-F4

173.45 MEZZ

169.75 GF

MT-1

C-1

MT-1

GL-2

GL-3

GL-1

MT-1

C-1

MT-2

GL-2

GL-3

GL-1







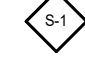
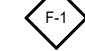
F-1

MT-3

S-1

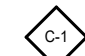

LEGEND:

-  PRECAST CLADDING PANEL
-  3 COAT FINISH GRAPHITE GRAY -WINDOW MULLIONS, RAILINGS, ETC. ""
-  ENTRANCE TOWNHOUSE PORTAL ""
-  FIBRE CEMENT PANEL
-  RESIDENTIAL VISION GLASS
-  WINDOW SYSTEM METAL SPANDEL FLUSH PANEL
-  RAILING GLASS WITH BIRD FRIENDLY FRIT PATTERN
-  FIBRE CEMENT PANEL

REVISION RECORD

2021-06-30 Issued for SPA

2020-09-17 Issued for Rezoning

ISSUE RECORD

**BDP.
Quadrangle**

3064 Trafalgar Rd
Oakville, ON L6H 7B9
for
Distrikt Developments

20002 1-100 PK KV
PROJECT SCALE DRAWN REVIEWED

Partial Coloured East Elevation

A410.S

Note: This drawing is the property of the Architect and may not be reproduced or used without the expressed consent of the Architect. The Contractor is responsible for checking and verifying all levels and dimensions and shall report all discrepancies to the Architect and obtain clarification prior to commencing work.

2021-07-19 3:44:55 PM