

SKETCH SHOWING ELEVATIONS FOR ENGINEER'S USE

SCALE 1:1000
 0m 20m 40m 60m 80 metres
 R-PE SURVEYING LTD., O.L.S.
 METRIC

BENCHMARK NOTE

ELEVATIONS ARE GEODETIC AND ARE REFERRED TO TOWN OF OAKVILLE VERTICAL BENCH MARK NUMBER 290 HAVING AN ORTHOMETRIC ELEVATION OF 174.861 METRES. ELEVATIONS ARE REFERENCED TO THE CANADIAN GEODETIC VERTICAL DATUM OF 1928, 1978 ADJUSTMENT (CGVD-1928:1978).

CUT CROSS LOCATED IN NORTHWESTERLY CORNER OF CONCRETE BASE OF TRANSFORMER CABINET BETWEEN LOTS 152 AND 153, PLAN 20M-1143, 41 M EAST OF THE INTERSECTION OF PRESERVE DRIVE AND SAWMILL STREET.

CAUTION

THIS IS NOT A PLAN OF SURVEY AND SHALL NOT BE USED EXCEPT FOR THE PURPOSE INDICATED IN THE TITLE BLOCK

NOTES


BOUNDARY LINE WORK WAS TAKEN FROM DRAFT R-PLAN DATED MAY 20, 2022 (R-PE CAD FILE 22063R01) AND DRAFT R-PLAN DATED MAY 20, 2022 (R-PE CAD FILE 19227R01).

THIS SKETCH IS AN ORIGINAL COPY IF EMBOSSED BY SURVEYOR.

FIELD OBSERVATIONS

THE FIELD OBSERVATIONS REPRESENTED ON THIS PLAN WERE COMPLETED ON THE 5th DAY OF MAY, 2022

ADDITIONAL FIELD OBSERVATIONS REPRESENTED ON THIS PLAN WERE COMPLETED ON THE 14th DAY OF MAY, 2022

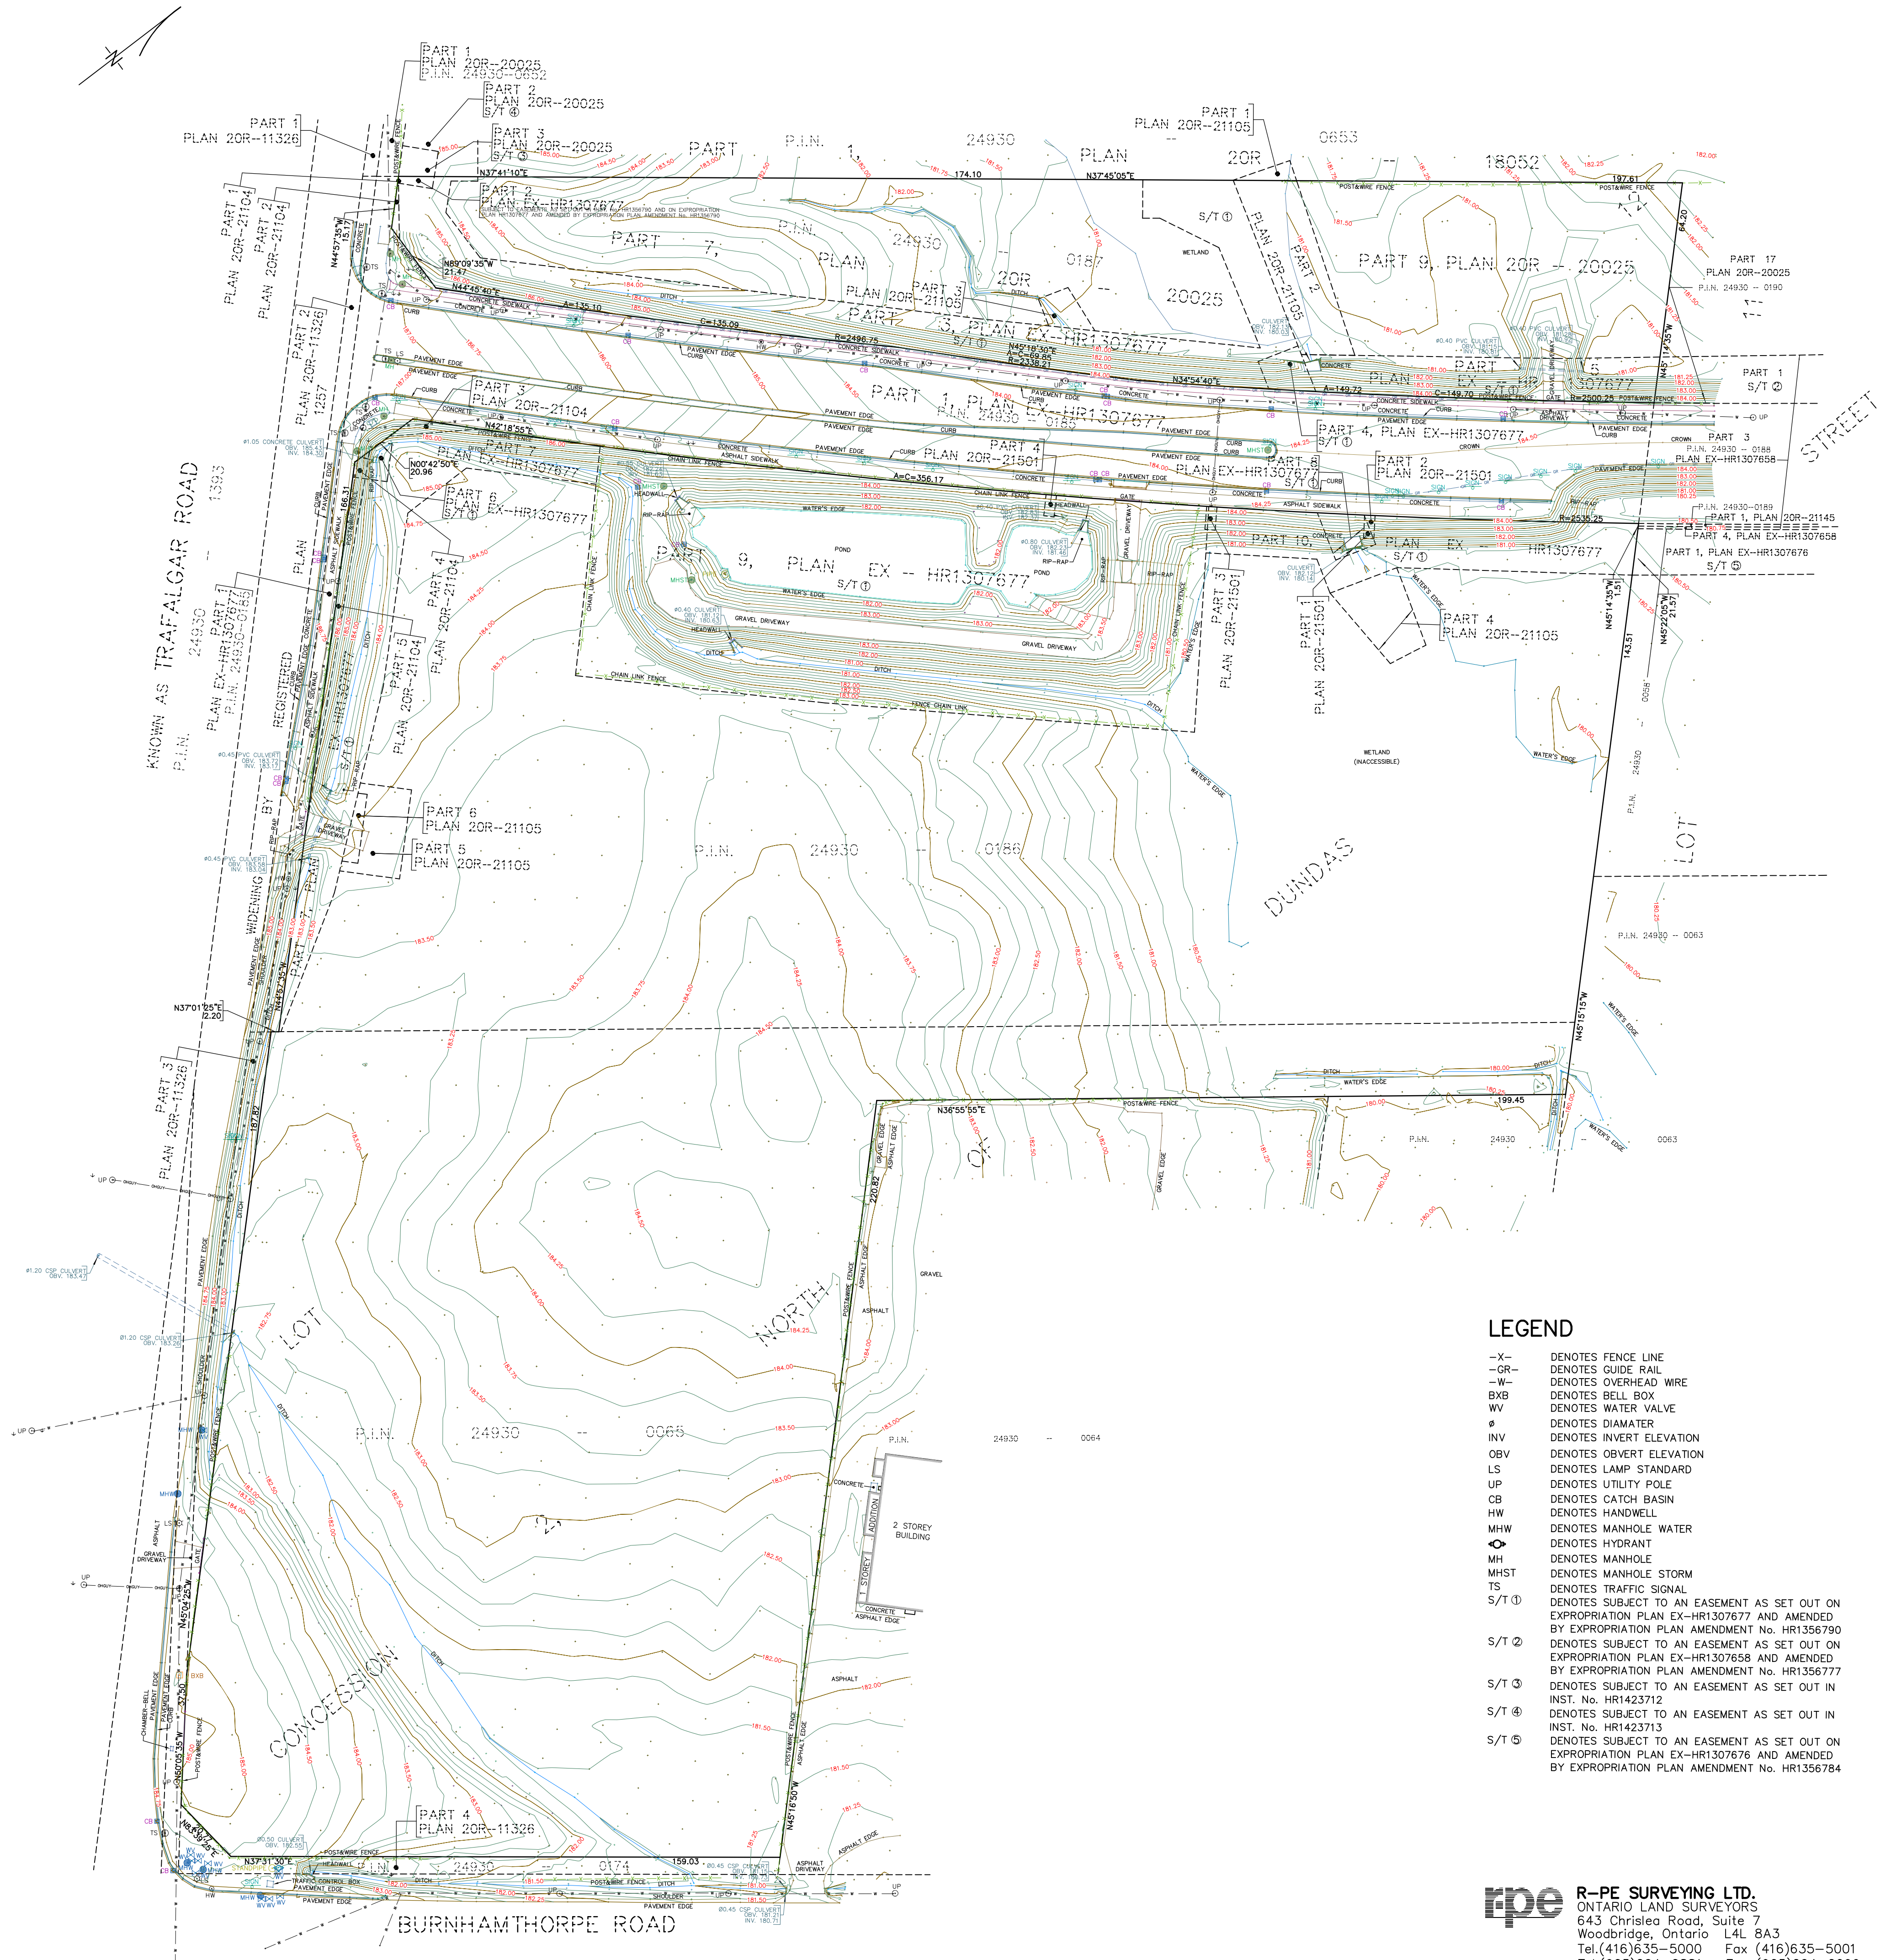

LEGEND

- X- DENOTES FENCE LINE
- GR- DENOTES GUIDE RAIL
- W- DENOTES OVERHEAD WIRE
- BXB DENOTES BELL BOX
- WV DENOTES WATER VALVE
- ⊙ DENOTES DIAMETER
- INV DENOTES INVERT ELEVATION
- OBV DENOTES OBVERT ELEVATION
- LS DENOTES LAMP STANDARD
- UP DENOTES UTILITY POLE
- CB DENOTES CATCH BASIN
- HW DENOTES HANDWELL
- MHW DENOTES MANHOLE WATER
- ⊙ DENOTES HYDRANT
- MH DENOTES MANHOLE
- MHST DENOTES MANHOLE STORM
- TS DENOTES TRAFFIC SIGNAL
- S/T ⊕ DENOTES SUBJECT TO AN EASEMENT AS SET OUT ON EXPROPRIATION PLAN EX-HR1307677 AND AMENDED BY EXPROPRIATION PLAN AMENDMENT No. HR1356790
- S/T ⊕ DENOTES SUBJECT TO AN EASEMENT AS SET OUT ON EXPROPRIATION PLAN EX-HR1307658 AND AMENDED BY EXPROPRIATION PLAN AMENDMENT No. HR1356777
- S/T ⊕ DENOTES SUBJECT TO AN EASEMENT AS SET OUT IN INST. No. HR1423712
- S/T ⊕ DENOTES SUBJECT TO AN EASEMENT AS SET OUT IN INST. No. HR1423713
- S/T ⊕ DENOTES SUBJECT TO AN EASEMENT AS SET OUT ON EXPROPRIATION PLAN EX-HR1307676 AND AMENDED BY EXPROPRIATION PLAN AMENDMENT No. HR1356784

R-PE SURVEYING LTD.
 ONTARIO LAND SURVEYORS
 643 Chrislea Road, Suite 7
 Woodbridge, Ontario L4L 8A3
 Tel. (416) 635-5000 Fax (416) 635-5001
 Tel. (905) 264-0881 Fax (905) 264-2099
 Website: www.r-pe.ca
 DRAWN: A.Q.
 JOB No. 19-227 CAD FILE No.19227tp01a