


NOTE: ALL HEIGHTS (HT) RELATIVE TO ESTABLISHED GRADE: +82.43

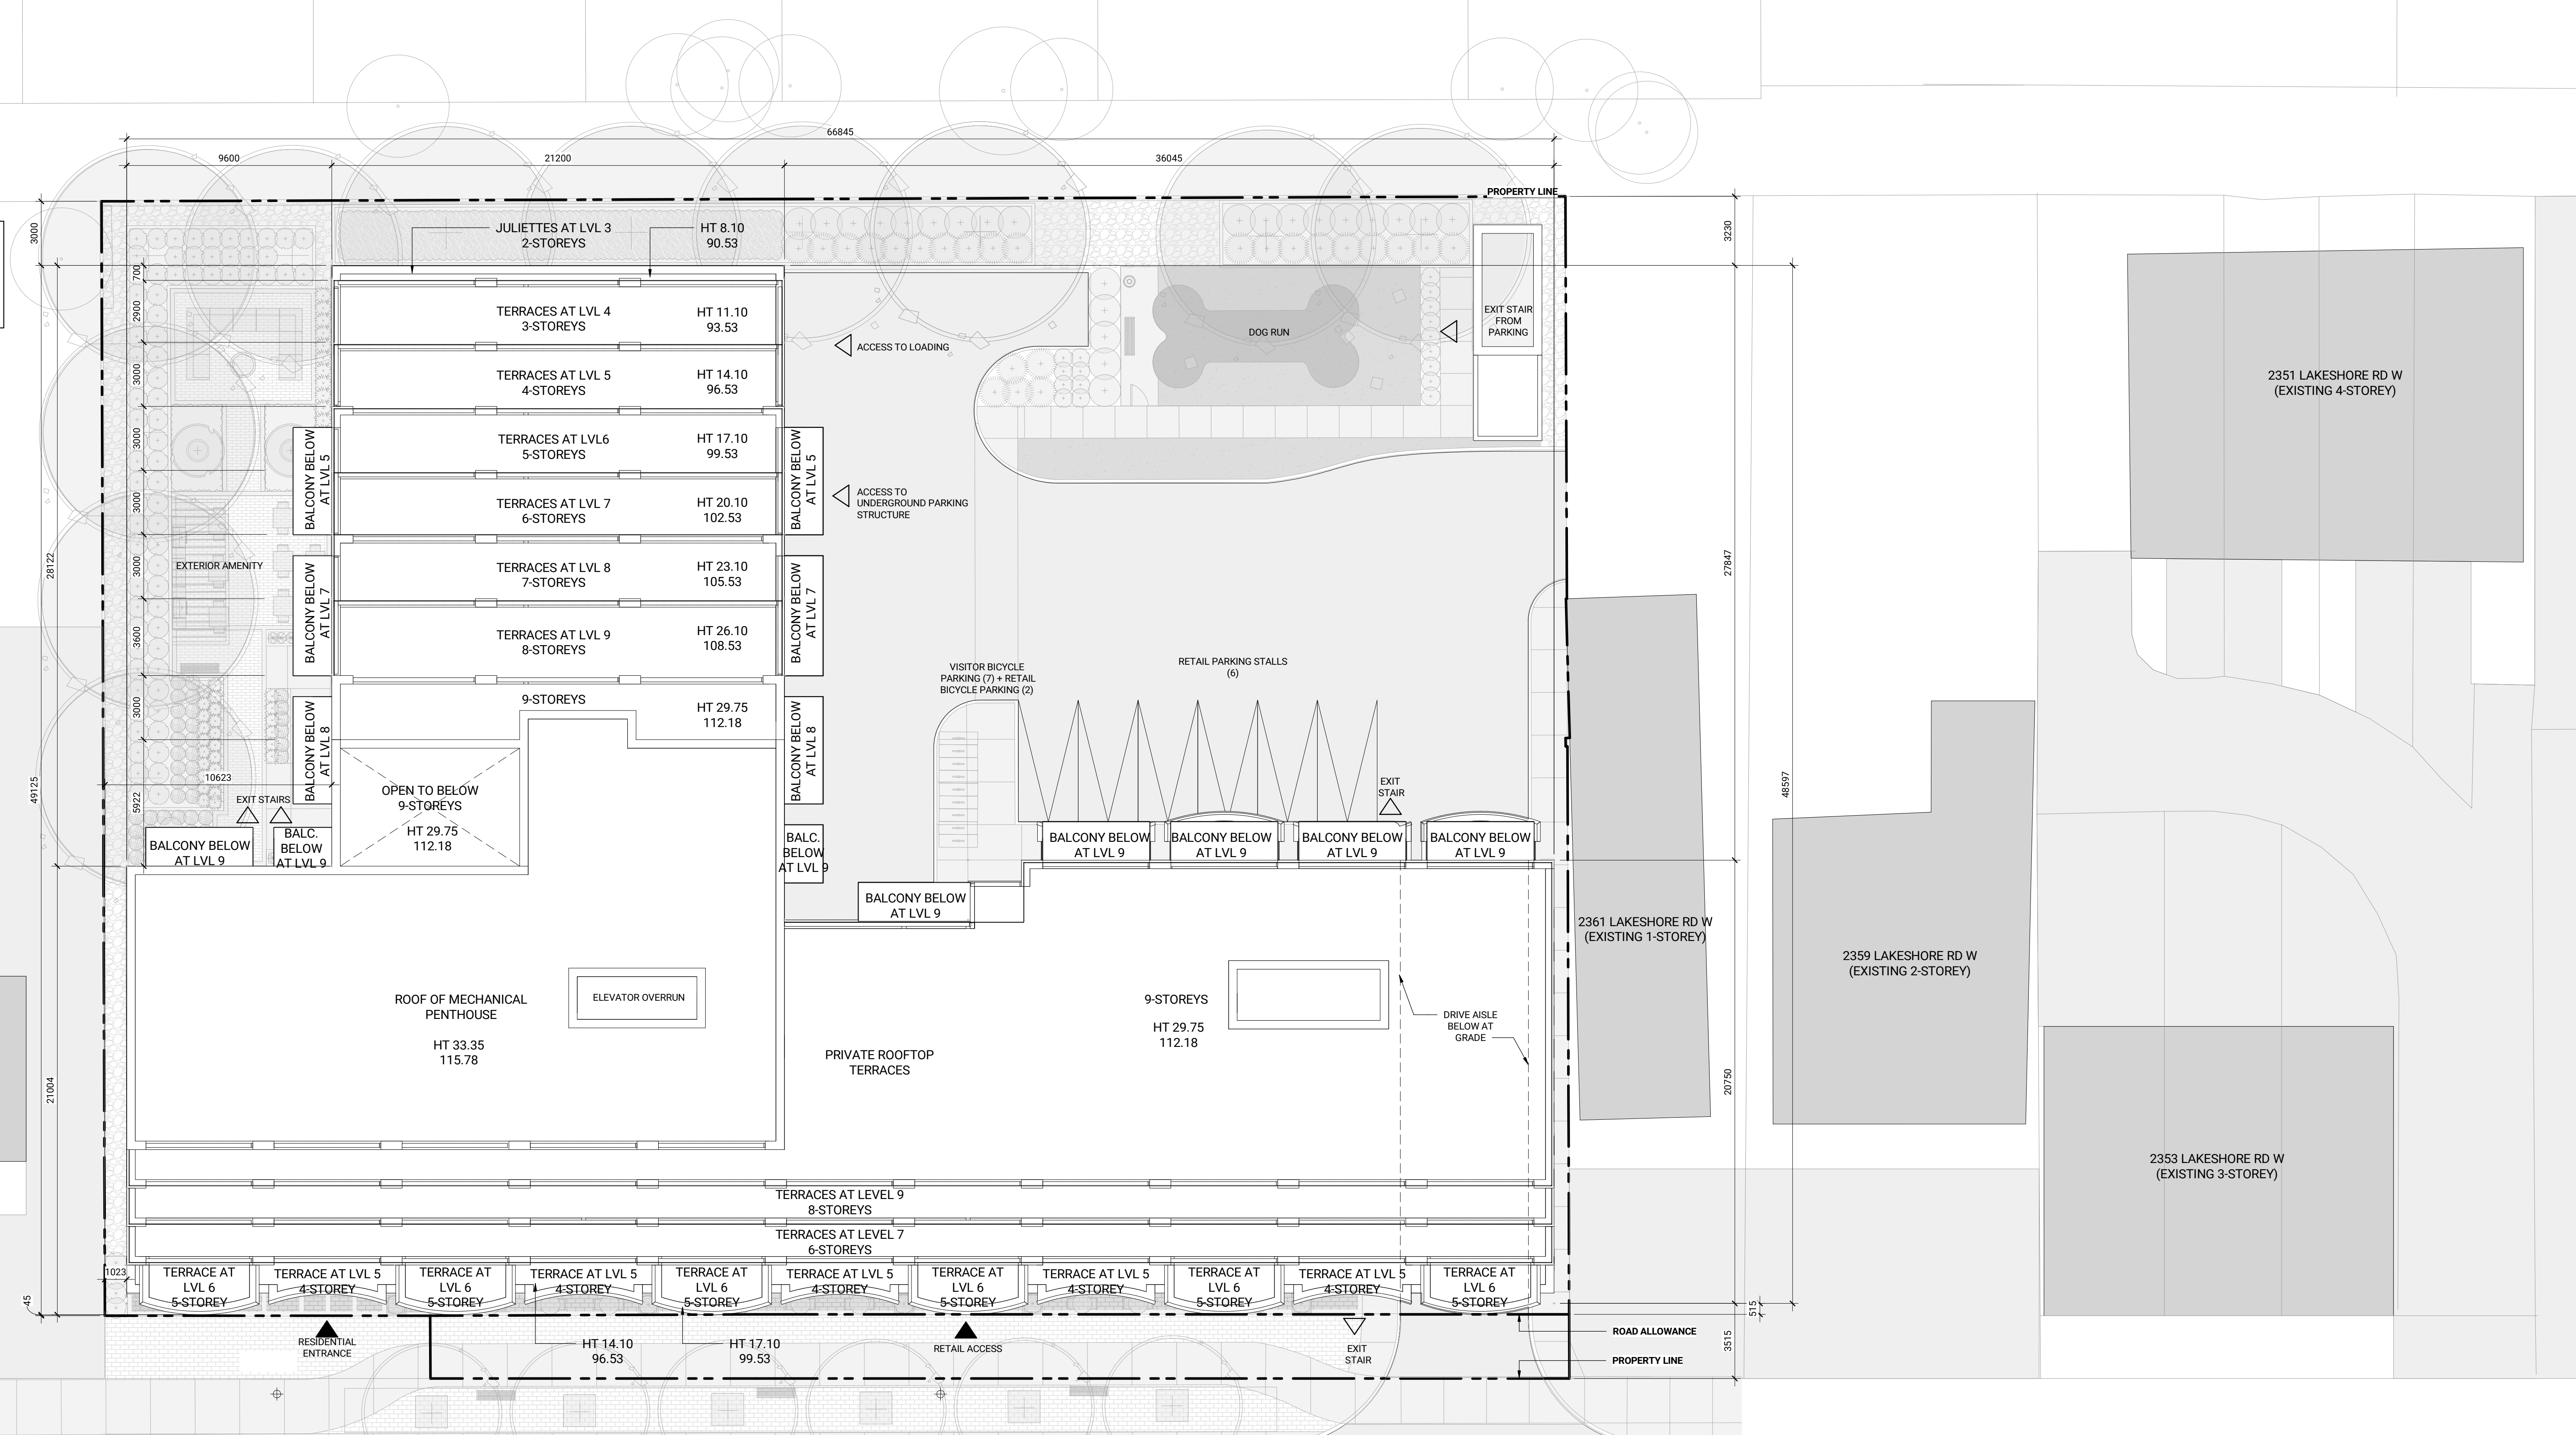

No. 1 Date 2022/03/31 Description ZBA & OPA

ISSUED

LAKESHORE ROAD WEST

NOT FOR CONSTRUCTION

Contractor Must Check & Verify all Dimensions on the Job.
Do Not Scale Drawings.
All Drawings, Specifications and Related Documents are the Copyright Property of the Architect and shall be returned upon Request. Reproduction or Circulation, Modification and/or Release of any part of this Drawing without the Written permission of the Architect.
This Drawing is Not to be Used for Construction Until Signed by the Architect.

2365-2377 Lakeshore Rd W
221001

2022-03-01 2:39:51 PM C:\Users\kshah\OneDrive\Files\237001_ARCH\104-Building-02_2365-2377.dwg