


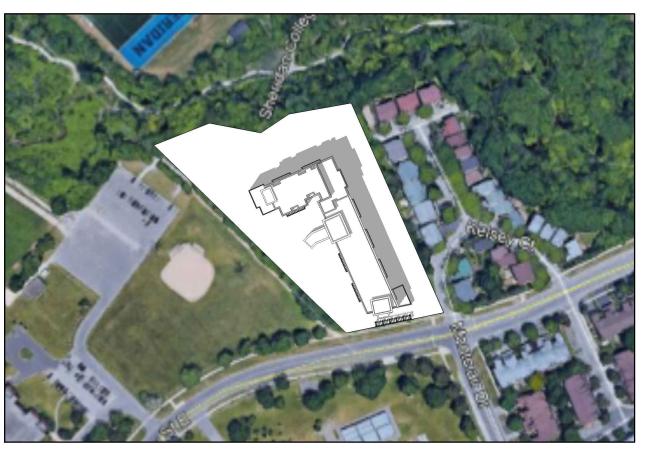

4 April 21 @ 10:38

NTS




8 April 21 @ 14:38

A501 NTS

#### Shadow Study Notes:

The shadow study impact analysis starts 1.5 hours after sunrise and ends 1.5 hours before sunset.

June 21 Daylight: 5:36 am - 9:02 pm March/ September Daylight: 7:03 am - 7:16 pm December Daylight: 7:47 am - 4:43 pm April Daylight: 6:25 am - 8:08 pm

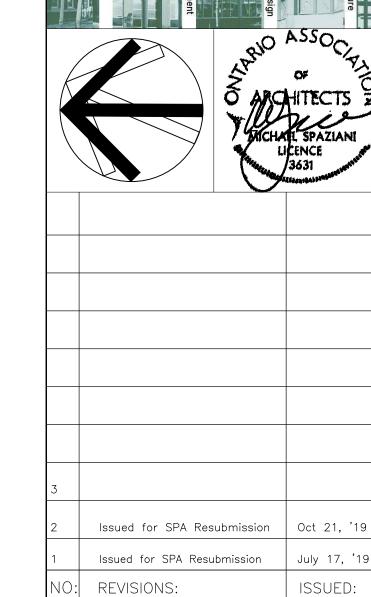

MICHAEL SPAZIANI ARCHITECT INC 6 Helene Street N, Suite 100 Port Credit, Mississauga ON L5G 3B2 T 905 891 0691 F 905 891 0514

NOTE: This drawing is the property of the Architect and may not be reproduced or used without the expressed consent of the Architect. The contractor is to verify all dimensions and conditions on the project and to report any discrepancies to the Architect prior to commencing work. These drawings are not to be used for construction purposes unless indicated as "issued for construction".

CLIENT:

# Branthaven McCraney Inc.

Oakville, Ontario

PROJECT:


## McCraney Retirement Residence

1105 McCraney Street East Oakville, Ont. SP1514021/01


SHEET TITLE:

### Shadow Study -April

PROJECT NO.	
C8046	
SCALE:	DATE:
	July 2019
DRAWN:	SHEET NO:
CHECKED:	<b>N E O 1</b>
msai	A501
FILE NO.	
C8046	

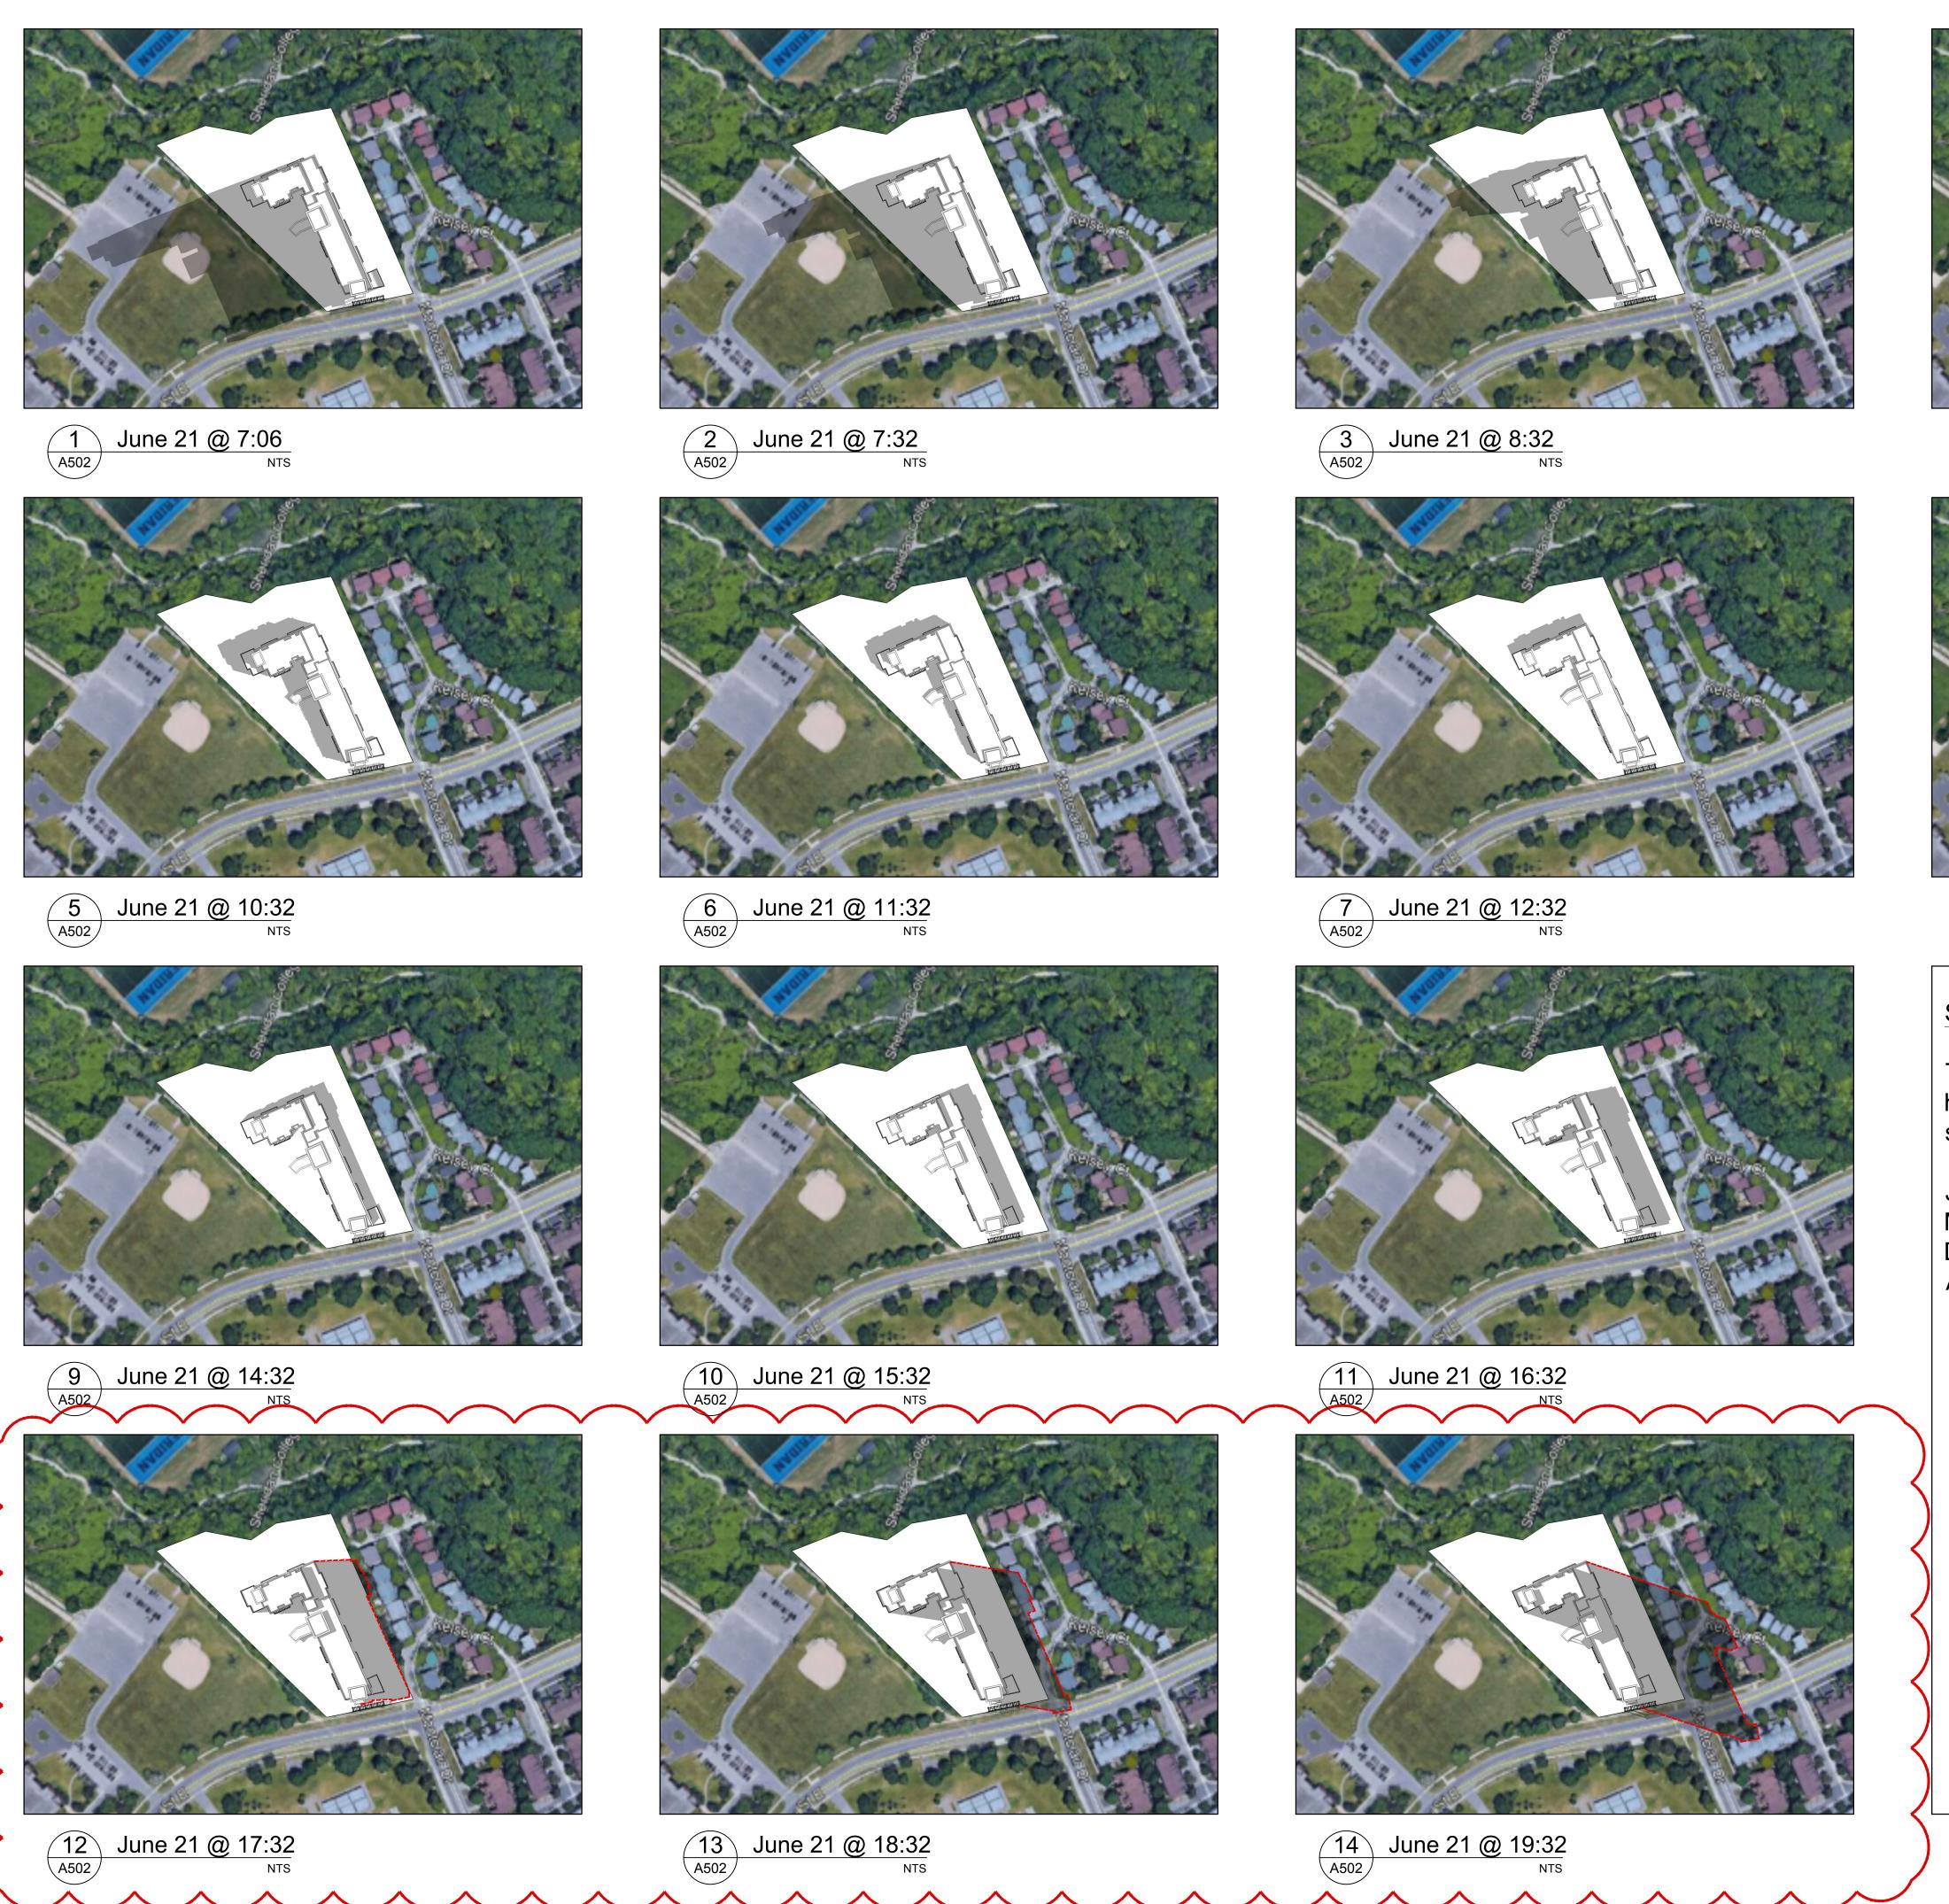



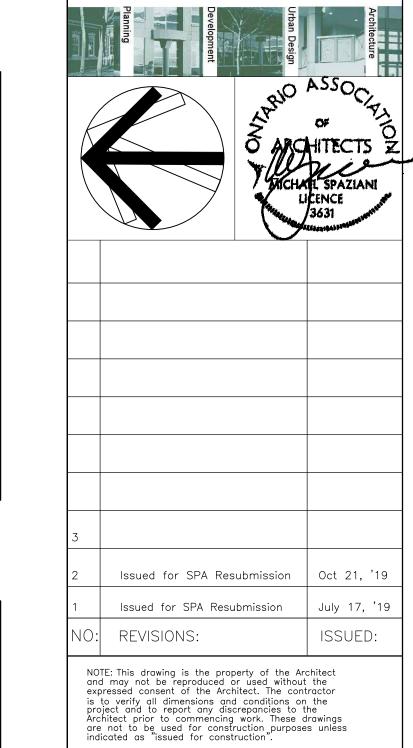

#### **Shadow Study Notes:**

8 June 21 @ 13:32
NTS

4 June 21 @ 9:32 NTS

The shadow study impact analysis starts 1.5 hours after sunrise and ends 1.5 hours before sunset.

June 21 Daylight: 5:36 am - 9:02 pm
March/ September Daylight: 7:03 am - 7:16 pm
December Daylight: 7:47 am - 4:43 pm
April Daylight: 6:25 am - 8:08 pm

Oakville, Ontario

Branthaven

McCraney

PROJECT:

CLIENT:

Inc.

## McCraney Retirement Residence


1105 McCraney Street East Oakville, Ont. SP1514021/01

SHEET TITLE:


Shadow Study -June

PROJECT NO.	
C8046	
SCALE:	DATE:
	July 2019
DRAWN:	SHEET NO:
CHECKED:	<b>1 5 6 9</b>
msai	ADUZ
FILE NO.	
C8046	



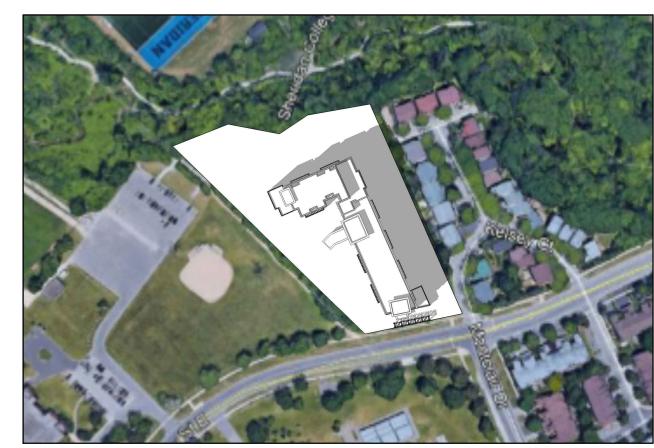

9 March/September 21 @ 15:46

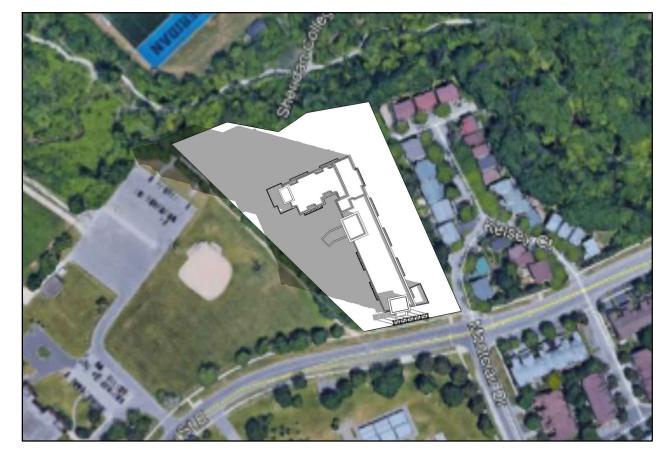

March/September 21 @ 8:46

A503

NTS




6 March/September 21 @ 12:46

A503 NTS



10 March/September 21 @ 16:46

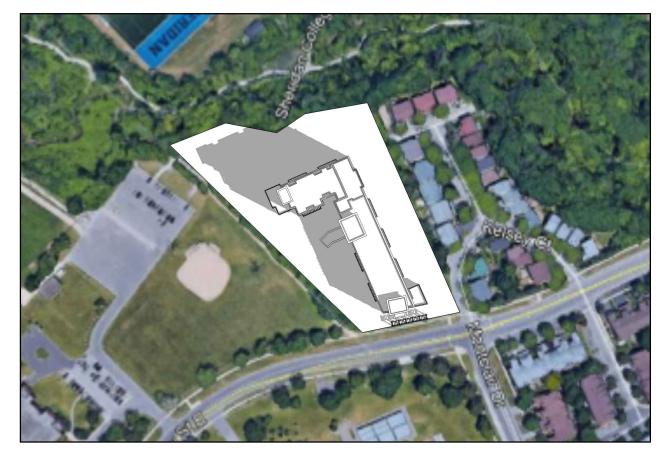

March/September 21 @ 9:46

A503 NTS



7 March/September 21 @ 13:46



11 March/September 21 @ 17:46

NTS



4 March/September 21 @ 10:46

NTS




8 March/September 21 @ 14:46

A503 NTS

#### Shadow Study Notes:

The shadow study impact analysis starts 1.5 hours after sunrise and ends 1.5 hours before sunset.

June 21 Daylight: 5:36 am - 9:02 pm March/ September Daylight: 7:03 am - 7:16 pm December Daylight: 7:47 am - 4:43 pm April Daylight: 6:25 am - 8:08 pm

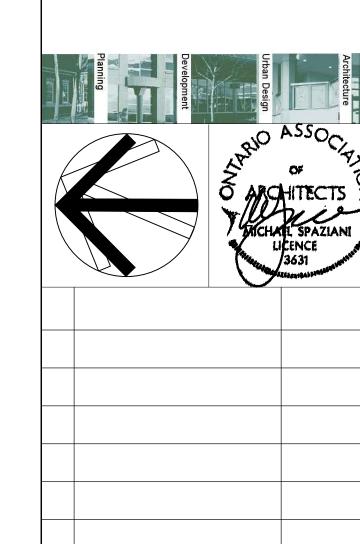

MICHAEL SPAZIANI ARCHITECT INC 6 Helene Street N, Suite 100 Port Credit, Mississauga ON L5G 3B2 T 905 891 0691 F 905 891 0514

NOTE: This drawing is the property of the Architect and may not be reproduced or used without the expressed consent of the Architect. The contractor is to verify all dimensions and conditions on the project and to report any discrepancies to the Architect prior to commencing work. These drawings are not to be used for construction purposes unless indicated as "issued for construction".

Issued for SPA Resubmission

Issued for SPA Resubmission

CLIENT:

# Branthaven McCraney Inc.

Oakville, Ontario

PROJECT:


## McCraney Retirement Residence

1105 McCraney Street East Oakville, Ont. SP1514021/01

SHEET TITLE:

## Shadow Study -March/September

	PROJECT NO.	
	C8046	
ı	SCALE:	DATE:
		July 2019
ı	DRAWN:	SHEET NO:
ı	CHECKED:	$\lambda \mathcal{L} \cap \mathcal{L}$
	msai	<b>A5U3</b>
ı	FILE NO.	
	C8046	

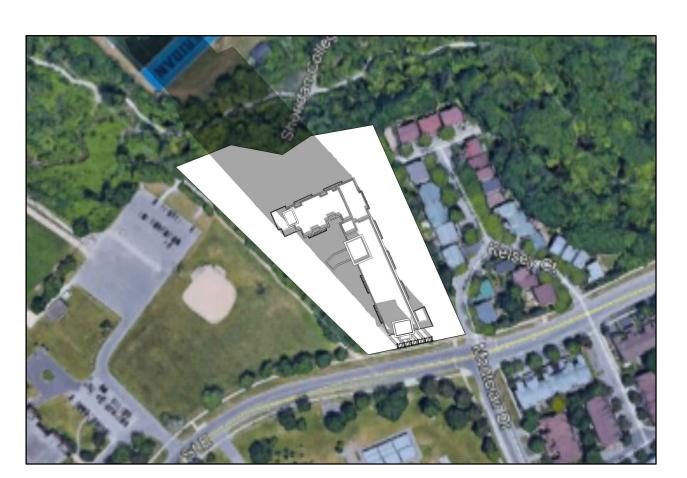

1 December 21 @ 9:17

A504 December 21 @ 9:17



5 December 21 @ 13:13 NTS



2 December 21 @ 10:13
NTS



6 December 21 @ 14:13 NTS



3 December 21 @ 11:13 NTS



7 December 21 @ 15:13
NTS




4 December 21 @ 12:13
NTS

### **Shadow Study Notes:**

The shadow study impact analysis starts 1.5 hours after sunrise and ends 1.5 hours before sunset.

June 21 Daylight: 5:36 am - 9:02 pm
March/ September Daylight: 7:03 am - 7:16 pm
December Daylight: 7:47 am - 4:43 pm
April Daylight: 6:25 am - 8:08 pm



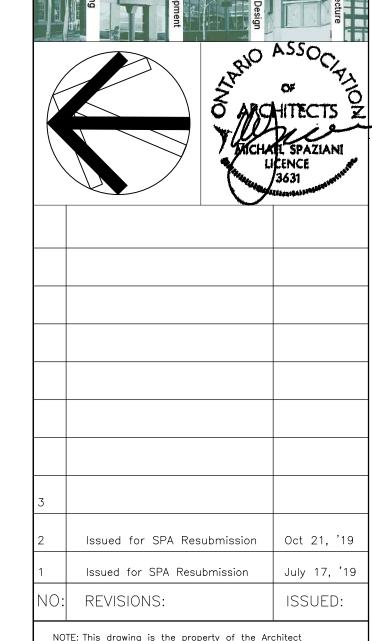

NOTE: This drawing is the property of the Architect and may not be reproduced or used without the expressed consent of the Architect. The contractor is to verify all dimensions and conditions on the project and to report any discrepancies to the Architect prior to commencing work. These drawings are not to be used for construction purposes unless indicated as "issued for construction".

CLIENT:

# Branthaven McCraney Inc.

Oakville, Ontario

PROJECT:

# McCraney Retirement Residence

1105 McCraney Street East Oakville, Ont. SP1514021/01

SHEET TITLE:

## Shadow Study - December

PROJECT NO.	
C8046	
SCALE:	DATE:
	July 2019
DRAWN:	SHEET NO:
CHECKED:	$\Lambda E \cap A$
msai	A504
FILE NO.	
C8046	