


No.	Date	Description
1	2022/03/31	ZBA & OPA
2	2023/07/04	SPA
3	2023/05/15	ZBA R1 & SPA R1
4	2023/07/28	ZBA R2 & SPA R2

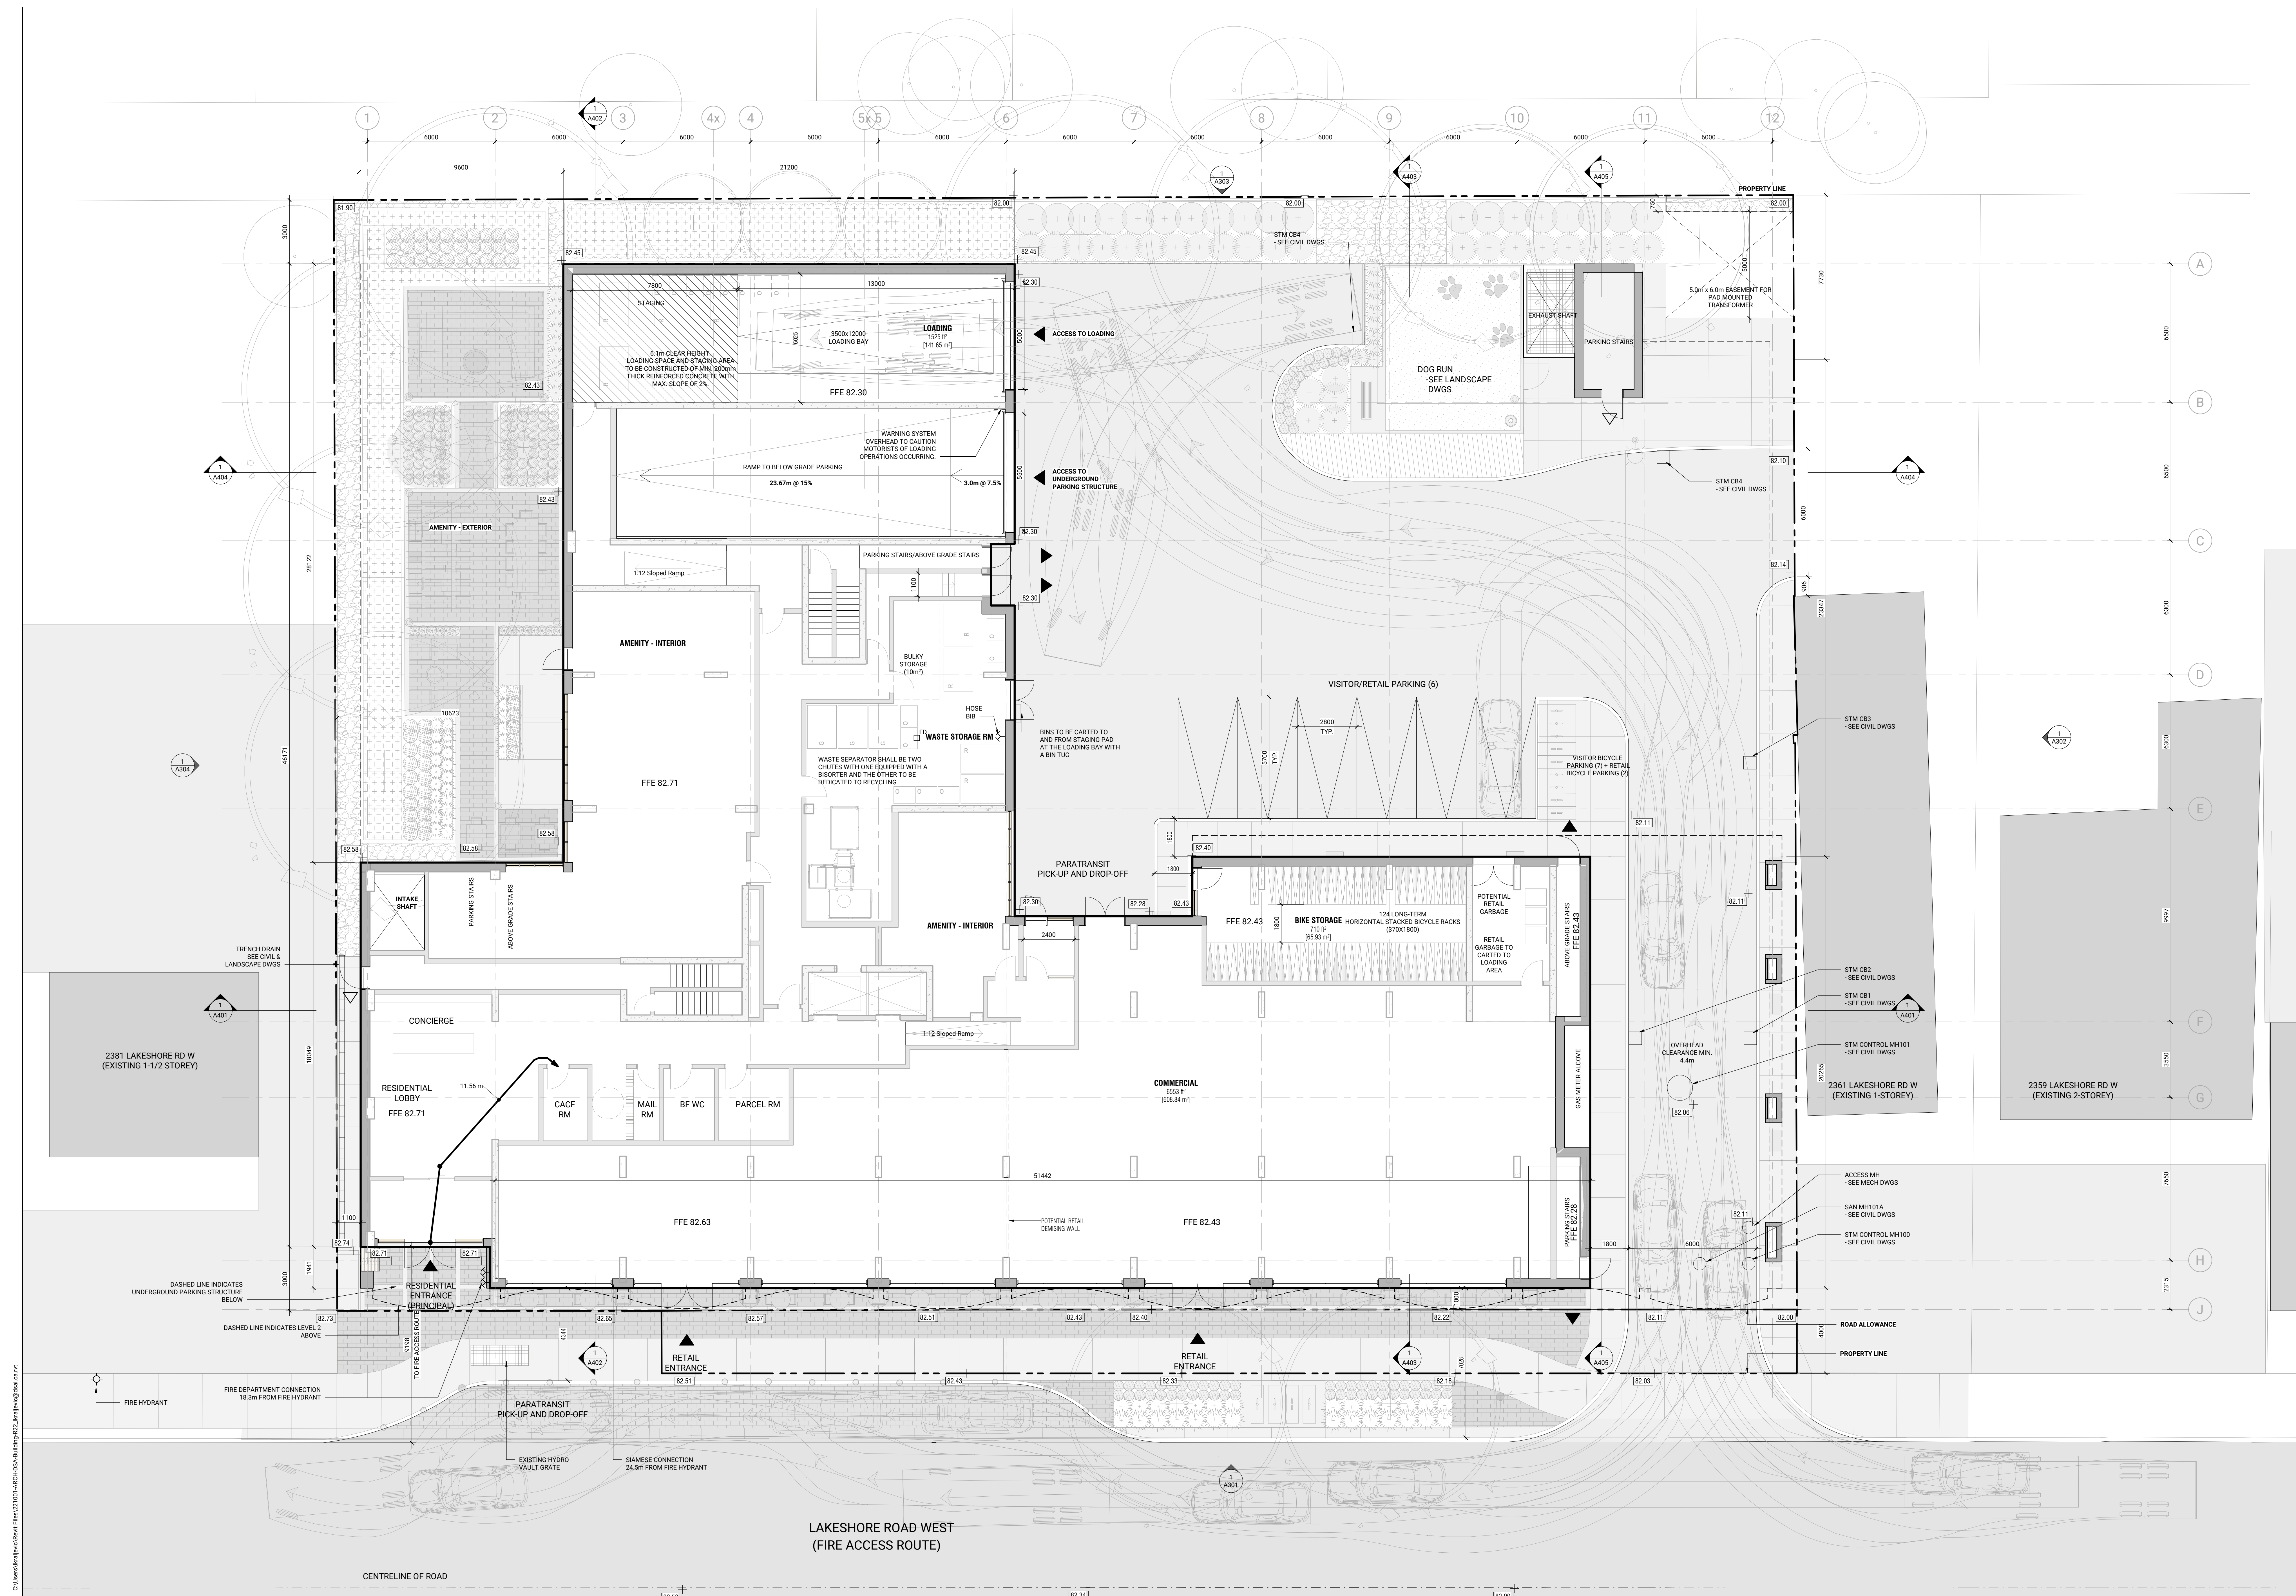

NOT FOR CONSTRUCTION

C:\Users\mjs\OneDrive\Documents\2023\2023-07-28\2365-2377 Lakeshore Rd W\Building\2365-2377 Lakeshore Rd W - Building.dwg

Contractor Must Check & Verify all Dimensions on the Job.
 Do Not Scale Drawings.
 All Drawings, Specifications and Related Documents are the Copyright Property of the Architect and shall be returned upon Request. Reproduction or Circulation, Distribution or Release of any part of this Drawing without the written permission of the Architect.
 This Drawing is Not to be Used for Construction Until Signed by the Architect.