


**Issued**


Date	Description	By
2026.03.05	Issued for Review	JW
2026.03.11	Issued for Submission	JW

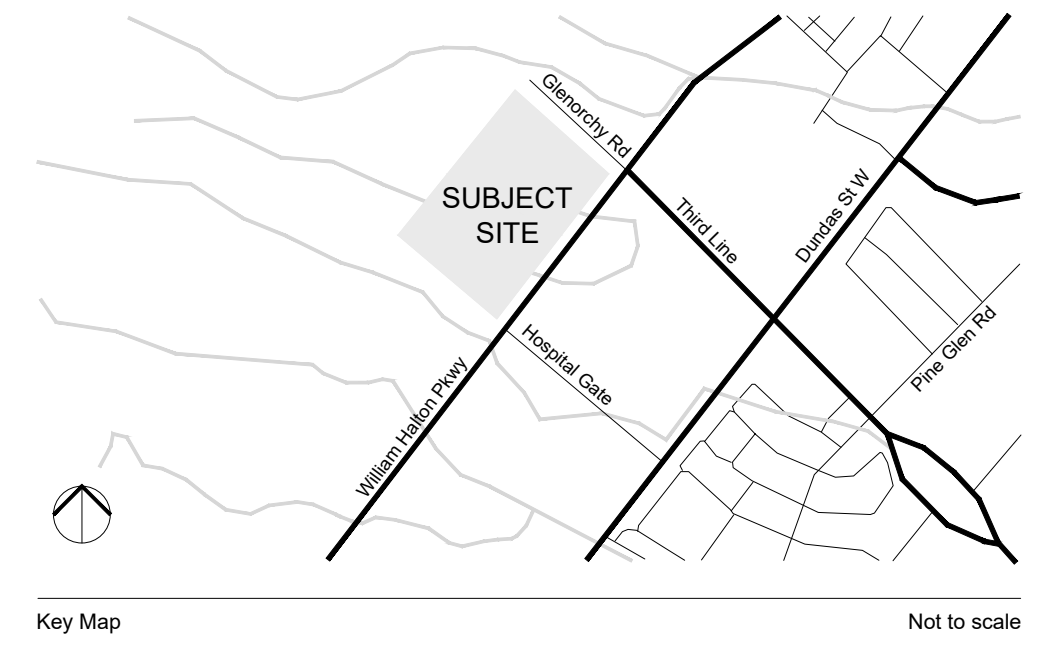

Key Map Not to scale

- Reference Notes**
1. Base drawings provided by **WalterFedy**.
  2. Refer to Civil drawings prepared by **WalterFedy** for grading and servicing information.
  3. Refer to Electrical drawings prepared by **WalterFedy** for lighting information.

**Legend**

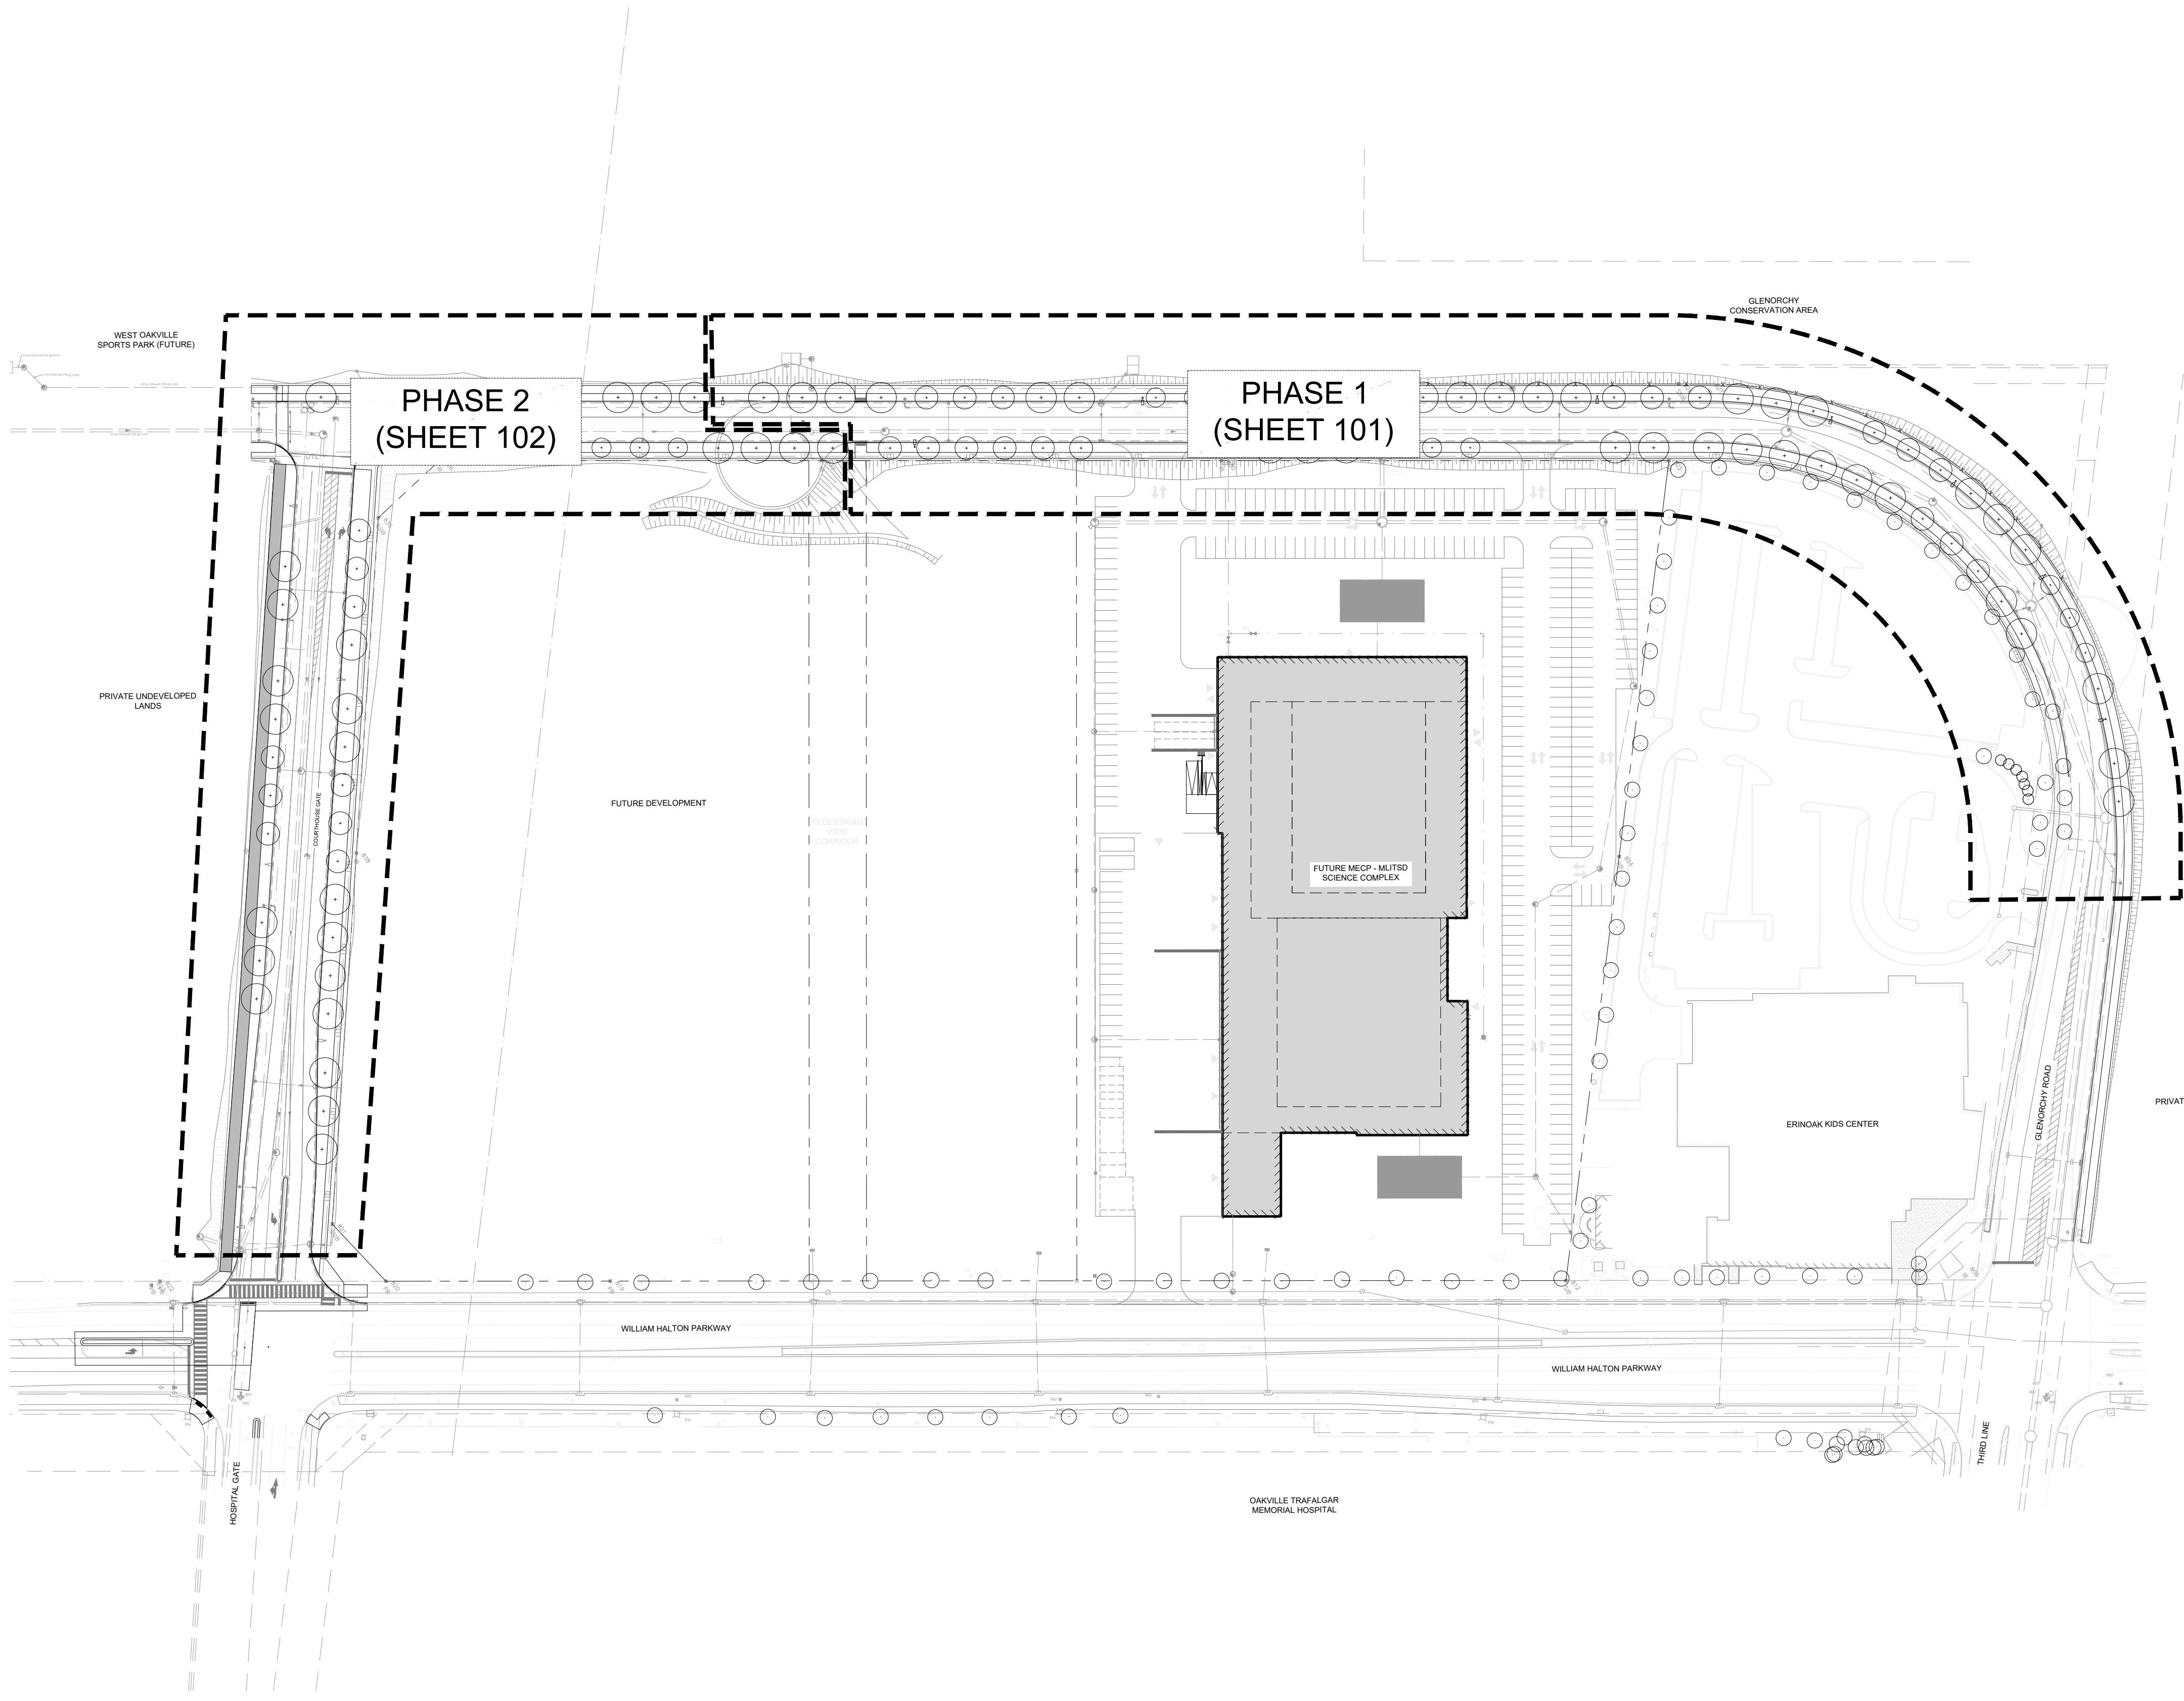


**NOT FOR CONSTRUCTION**

- General Notes**
1. Contractor shall report any discrepancies between the drawings and site conditions prior to commencement of the work.
  2. All utility locates are the responsibility of the Contractor. Hand dig within the limits recommended by the Service Utility Provider. Utility conflicts with proposed tree locations must be reported immediately to the Landscape Architect.
  3. Landscape drawings show engineering information for design purposes only. Do not construct engineering works from these drawings.

**MECP-MLITSD Science Facility Complex**  
Glenorchy Road, Oakville ON  
File No.: 26014

Project Information

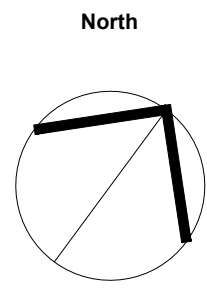

Scale: As Shown Do not scale drawings

Project No. 26014 Checked By: JW  
Date: 2026.02.09 Drawn By: CM

**Overall Site**  
Drawing Name

**L100**  
Drawing No.

**PLANT SCHEDULE PHASE 1**

CODE	QTY	BOTANICAL NAME	COMMON NAME	SIZE	CONTAINER
<b>DECIDUOUS TREES</b>					
AFJ	6	Acer x freemanii 'Jeffersred'	Autumn Blaze Maple	60mm Cal.	W.B.
AGR	9	Amelanchier x grandiflora 'Robin Hill'	Robin Hill Serviceberry	50mm Cal.	W.B.
CO	12	Celtis occidentalis	Common Hackberry	60mm Cal.	W.B.
GT	8	Gleditsia triacanthos inermis	Thornless Honey Locust	60mm Cal.	W.B.
PAB	8	Platanus x acerifolia 'Bloodgood'	Bloodgood London Plane Tree	60mm Cal.	W.B.
QM	6	Quercus macrocarpa	Bur Oak	60mm Cal.	W.B.
TC	9	Tilia cordata	Littleleaf Linden	60mm Cal.	W.B.
UAP	10	Ulmus americana 'Princeton'	Princeton American Elm	60mm Cal.	W.B.


All Drawings, Specifications and Related Documents are the Copyright Property of the Landscape Architect and must be returned upon request. Drawings shall not be used for construction unless authorized by the Landscape Architect.

**Infrastructure Ontario**  
 Suite 2000, 1 Dundas Street West, Toronto, ON

Client

**Issued**

Date	Description	By
2026.03.05	Issued for Review	JW
2026.03.11	Issued for Submission	JW

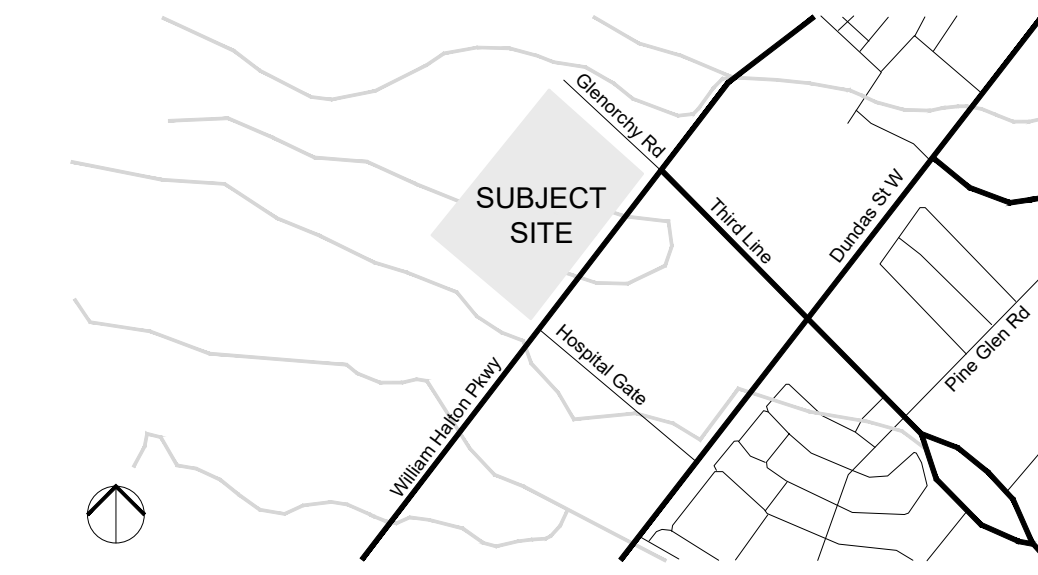



Key Map

Not to scale

**Reference Notes**

1. Base drawings provided by **WalterFedy**.
2. Refer to Civil drawings prepared by **WalterFedy** for grading and servicing information.
3. Refer to Electrical drawings prepared by **WalterFedy** for lighting information.

**Legend**

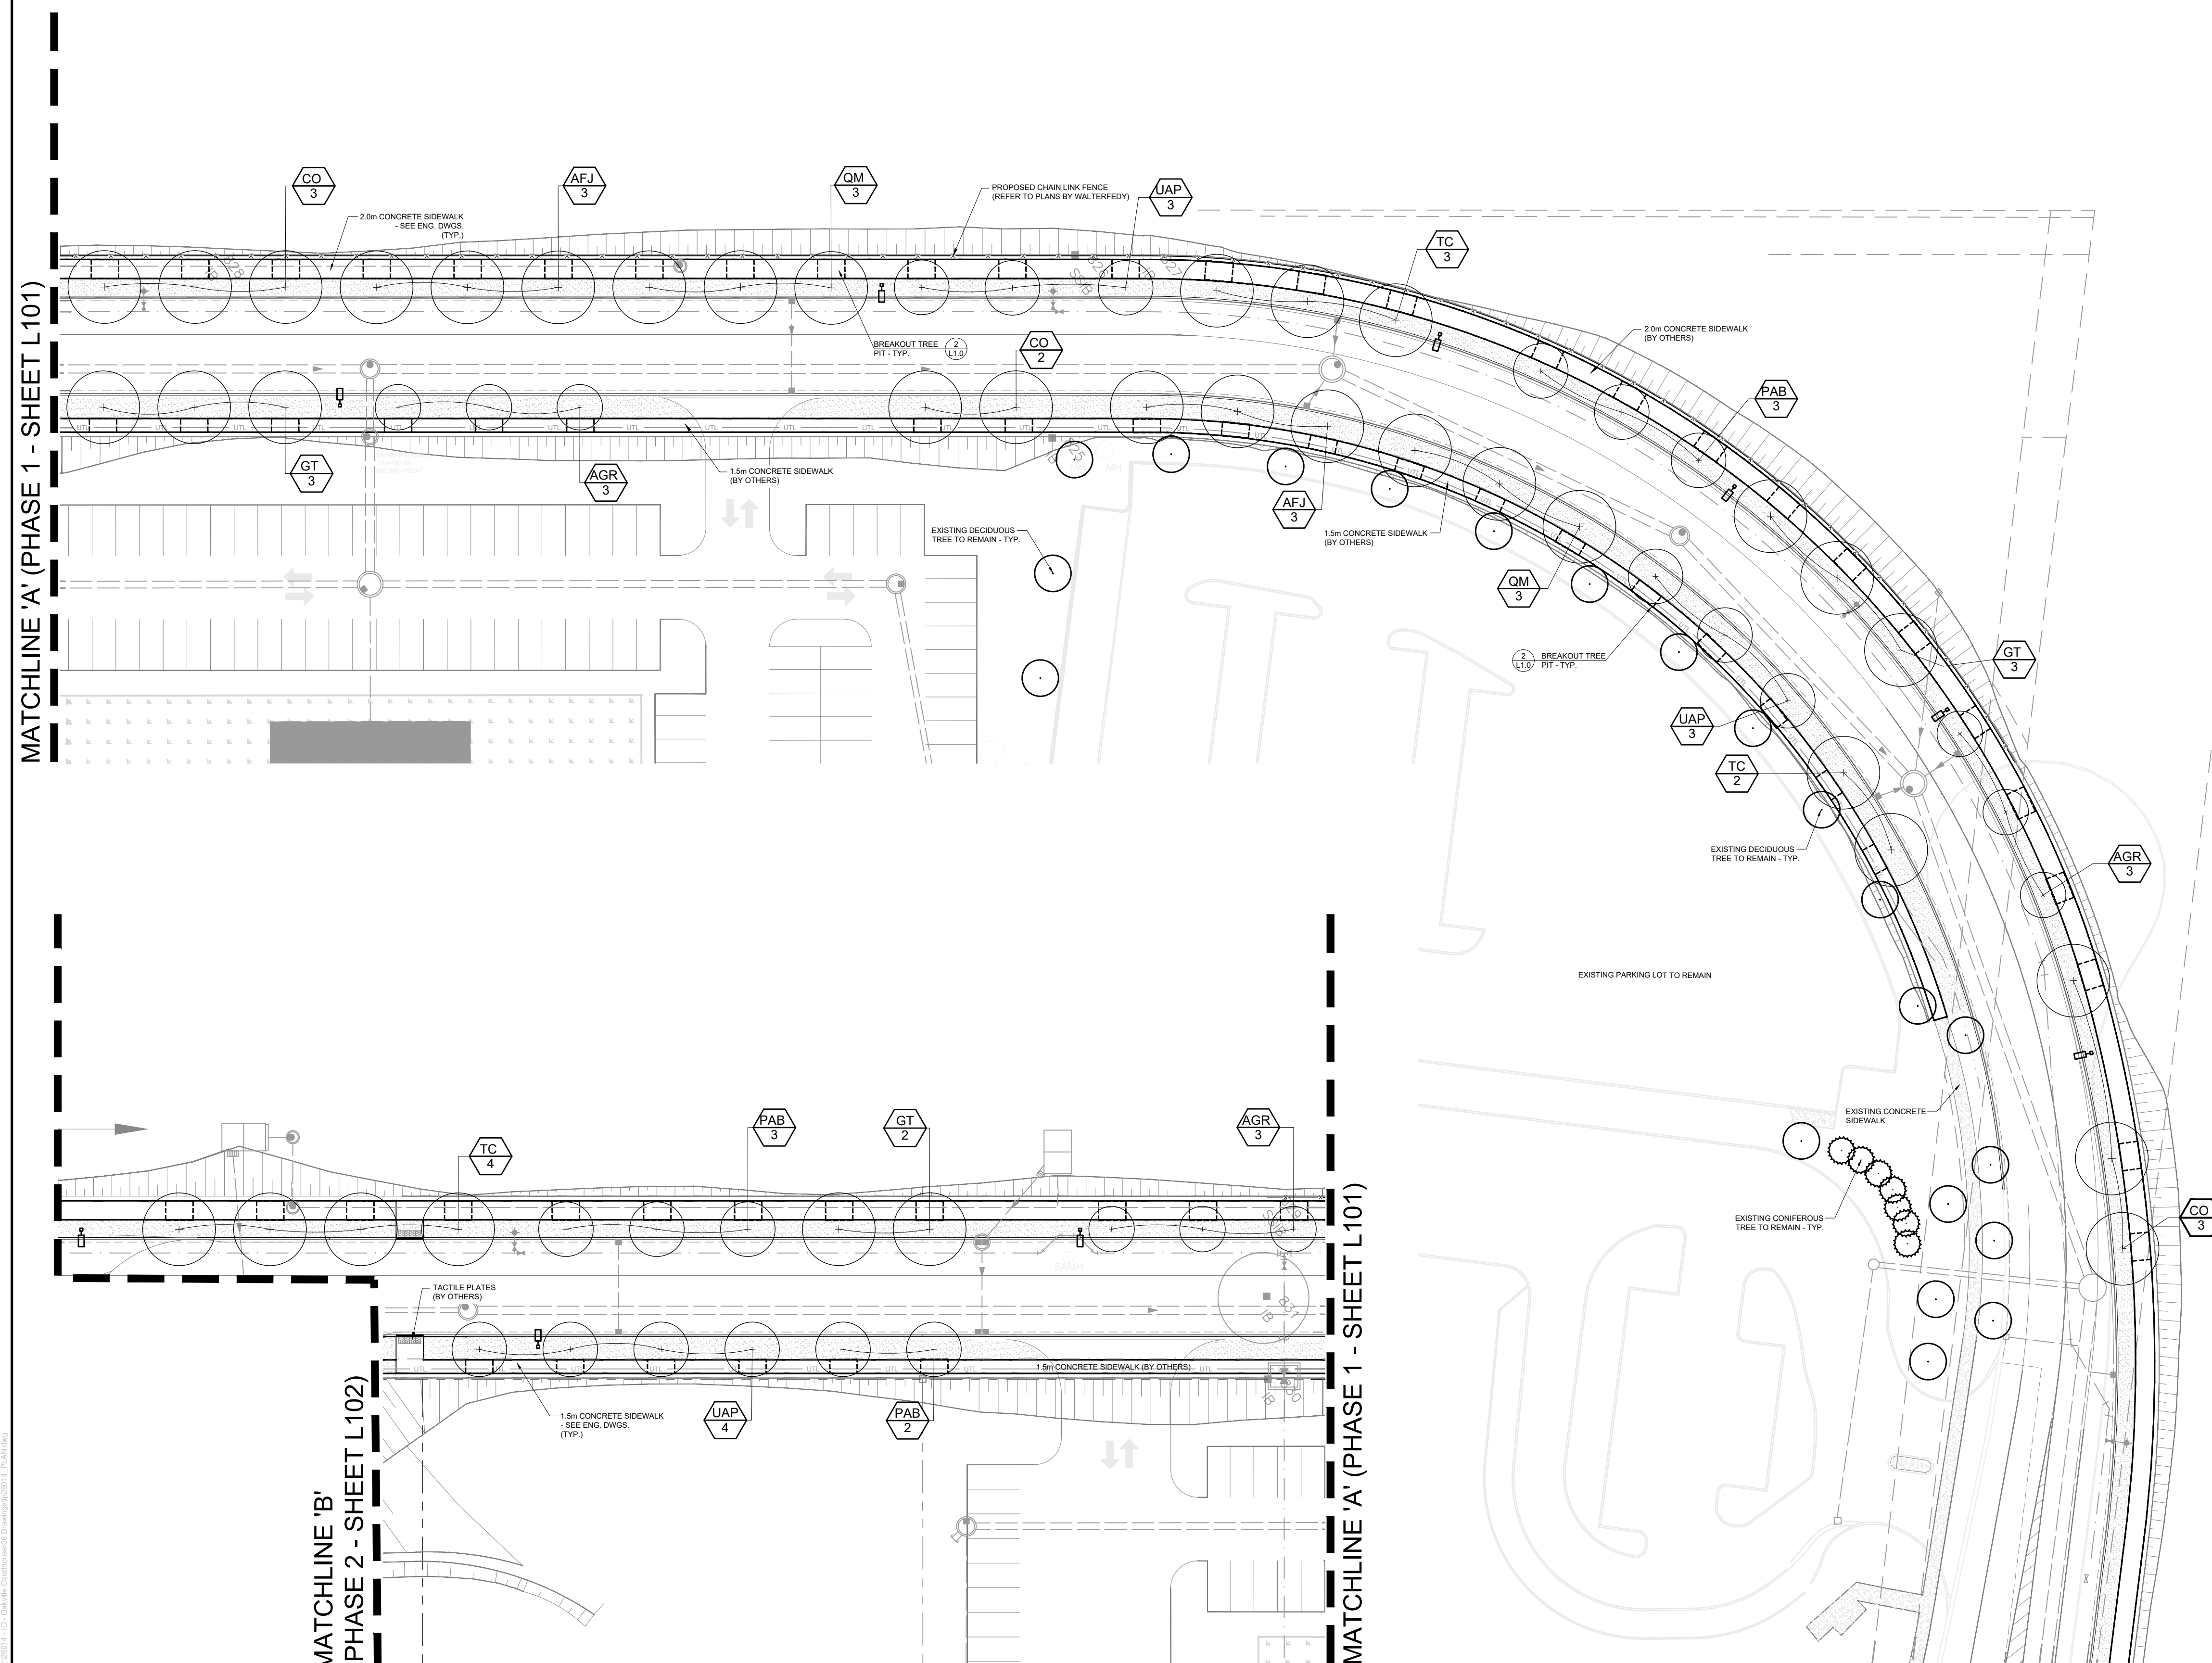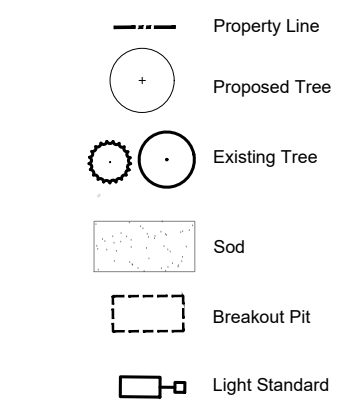

**NOT FOR CONSTRUCTION**



**General Notes**

1. Contractor shall report any discrepancies between the drawings and site conditions prior to commencement of the work.
2. All utility locates are the responsibility of the Contractor. Hand dig within the limits recommended by the Service Utility Provider. Utility conflicts with proposed tree locations must be reported immediately to the Landscape Architect.
3. Landscape drawings show engineering information for design purposes only. Do not construct engineering works from these drawings.

**MECP-MLTSD Science Facility Complex**

Glenorchy Road, Oakville ON  
 File No.: 26014

Project Information

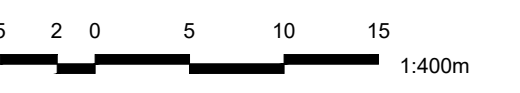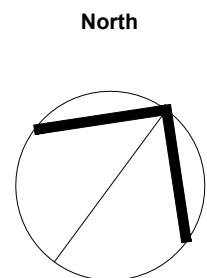

Scale: As Shown Do not scale drawings

Project No. 26014 Checked By: JW  
 Date: 2026.02.09 Drawn By: CM

**Street Trees - Phase 1**

Drawing Name


**L101**

Drawing No.

P:\2026\14 - 00 - Oakville - Construction\02 Drawings\26014 - L101.dwg

### PLANT SCHEDULE PHASE 2

CODE	QTY	BOTANICAL NAME	COMMON NAME	SIZE	CONTAINER
<b>DECIDUOUS TREES</b>					
AFJ	8	Acer x freemanii 'Jeffersred'	Autumn Blaze Maple	60mm Cal.	W.B.
AGR	3	Amelanchier x grandiflora 'Robin Hill'	Robin Hill Serviceberry	50mm Cal.	W.B.
CO	4	Celtis occidentalis	Common Hackberry	60mm Cal.	W.B.
GT	7	Gleditsia triacanthos inermis	Thornless Honey Locust	60mm Cal.	W.B.
PAB	6	Platanus x acerifolia 'Bloodgood'	Bloodgood London Plane Tree	60mm Cal.	W.B.
QM	7	Quercus macrocarpa	Bur Oak	60mm Cal.	W.B.
TC	3	Tilia cordata	Littleleaf Linden	60mm Cal.	W.B.
UAP	3	Ulmus americana 'Princeton'	Princeton American Elm	60mm Cal.	W.B.

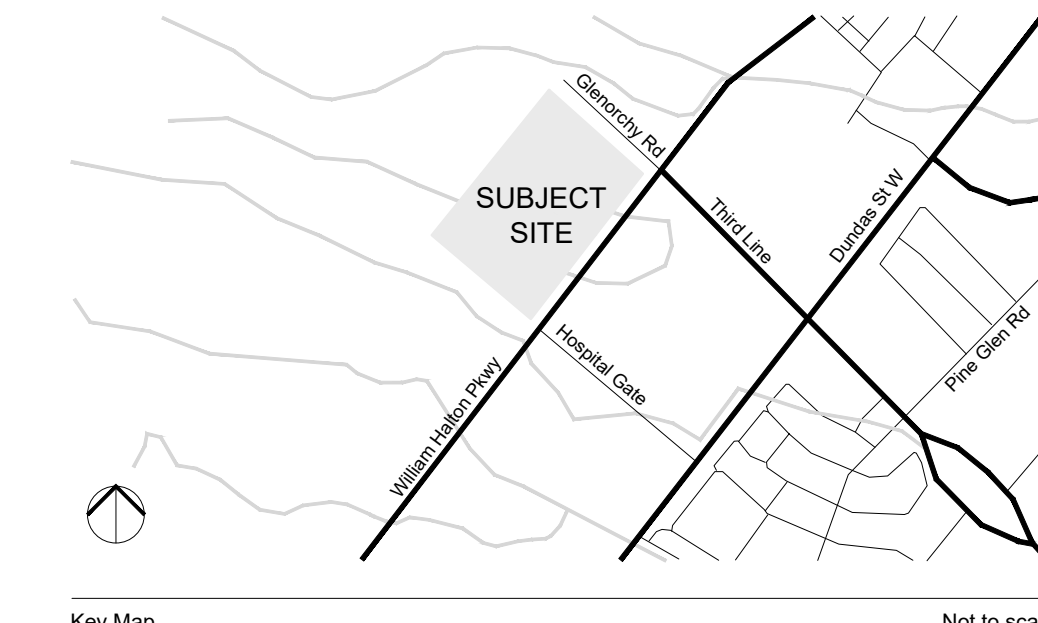

All Drawings, Specifications and Related Documents are the Copyright Property of the Landscape Architect and must be returned upon request. Drawings shall not be used for construction unless authorized by the Landscape Architect.


**Infrastructure Ontario**  
Suite 2000, 1 Dundas Street West, Toronto, ON

Client

Issued	Date	Description	By
	2026.03.05	Issued for Review	JW
	2026.03.11	Issued for Submission	JW

- Reference Notes**
1. Base drawings provided by **WalterFedy**.
  2. Refer to Civil drawings prepared by **WalterFedy** for grading and servicing information.
  3. Refer to Electrical drawings prepared by **WalterFedy** for lighting information.

- Legend**
- Property Line
  - Proposed Tree
  - Existing Tree
  - Sod
  - Breakout Pit
  - Light Standard

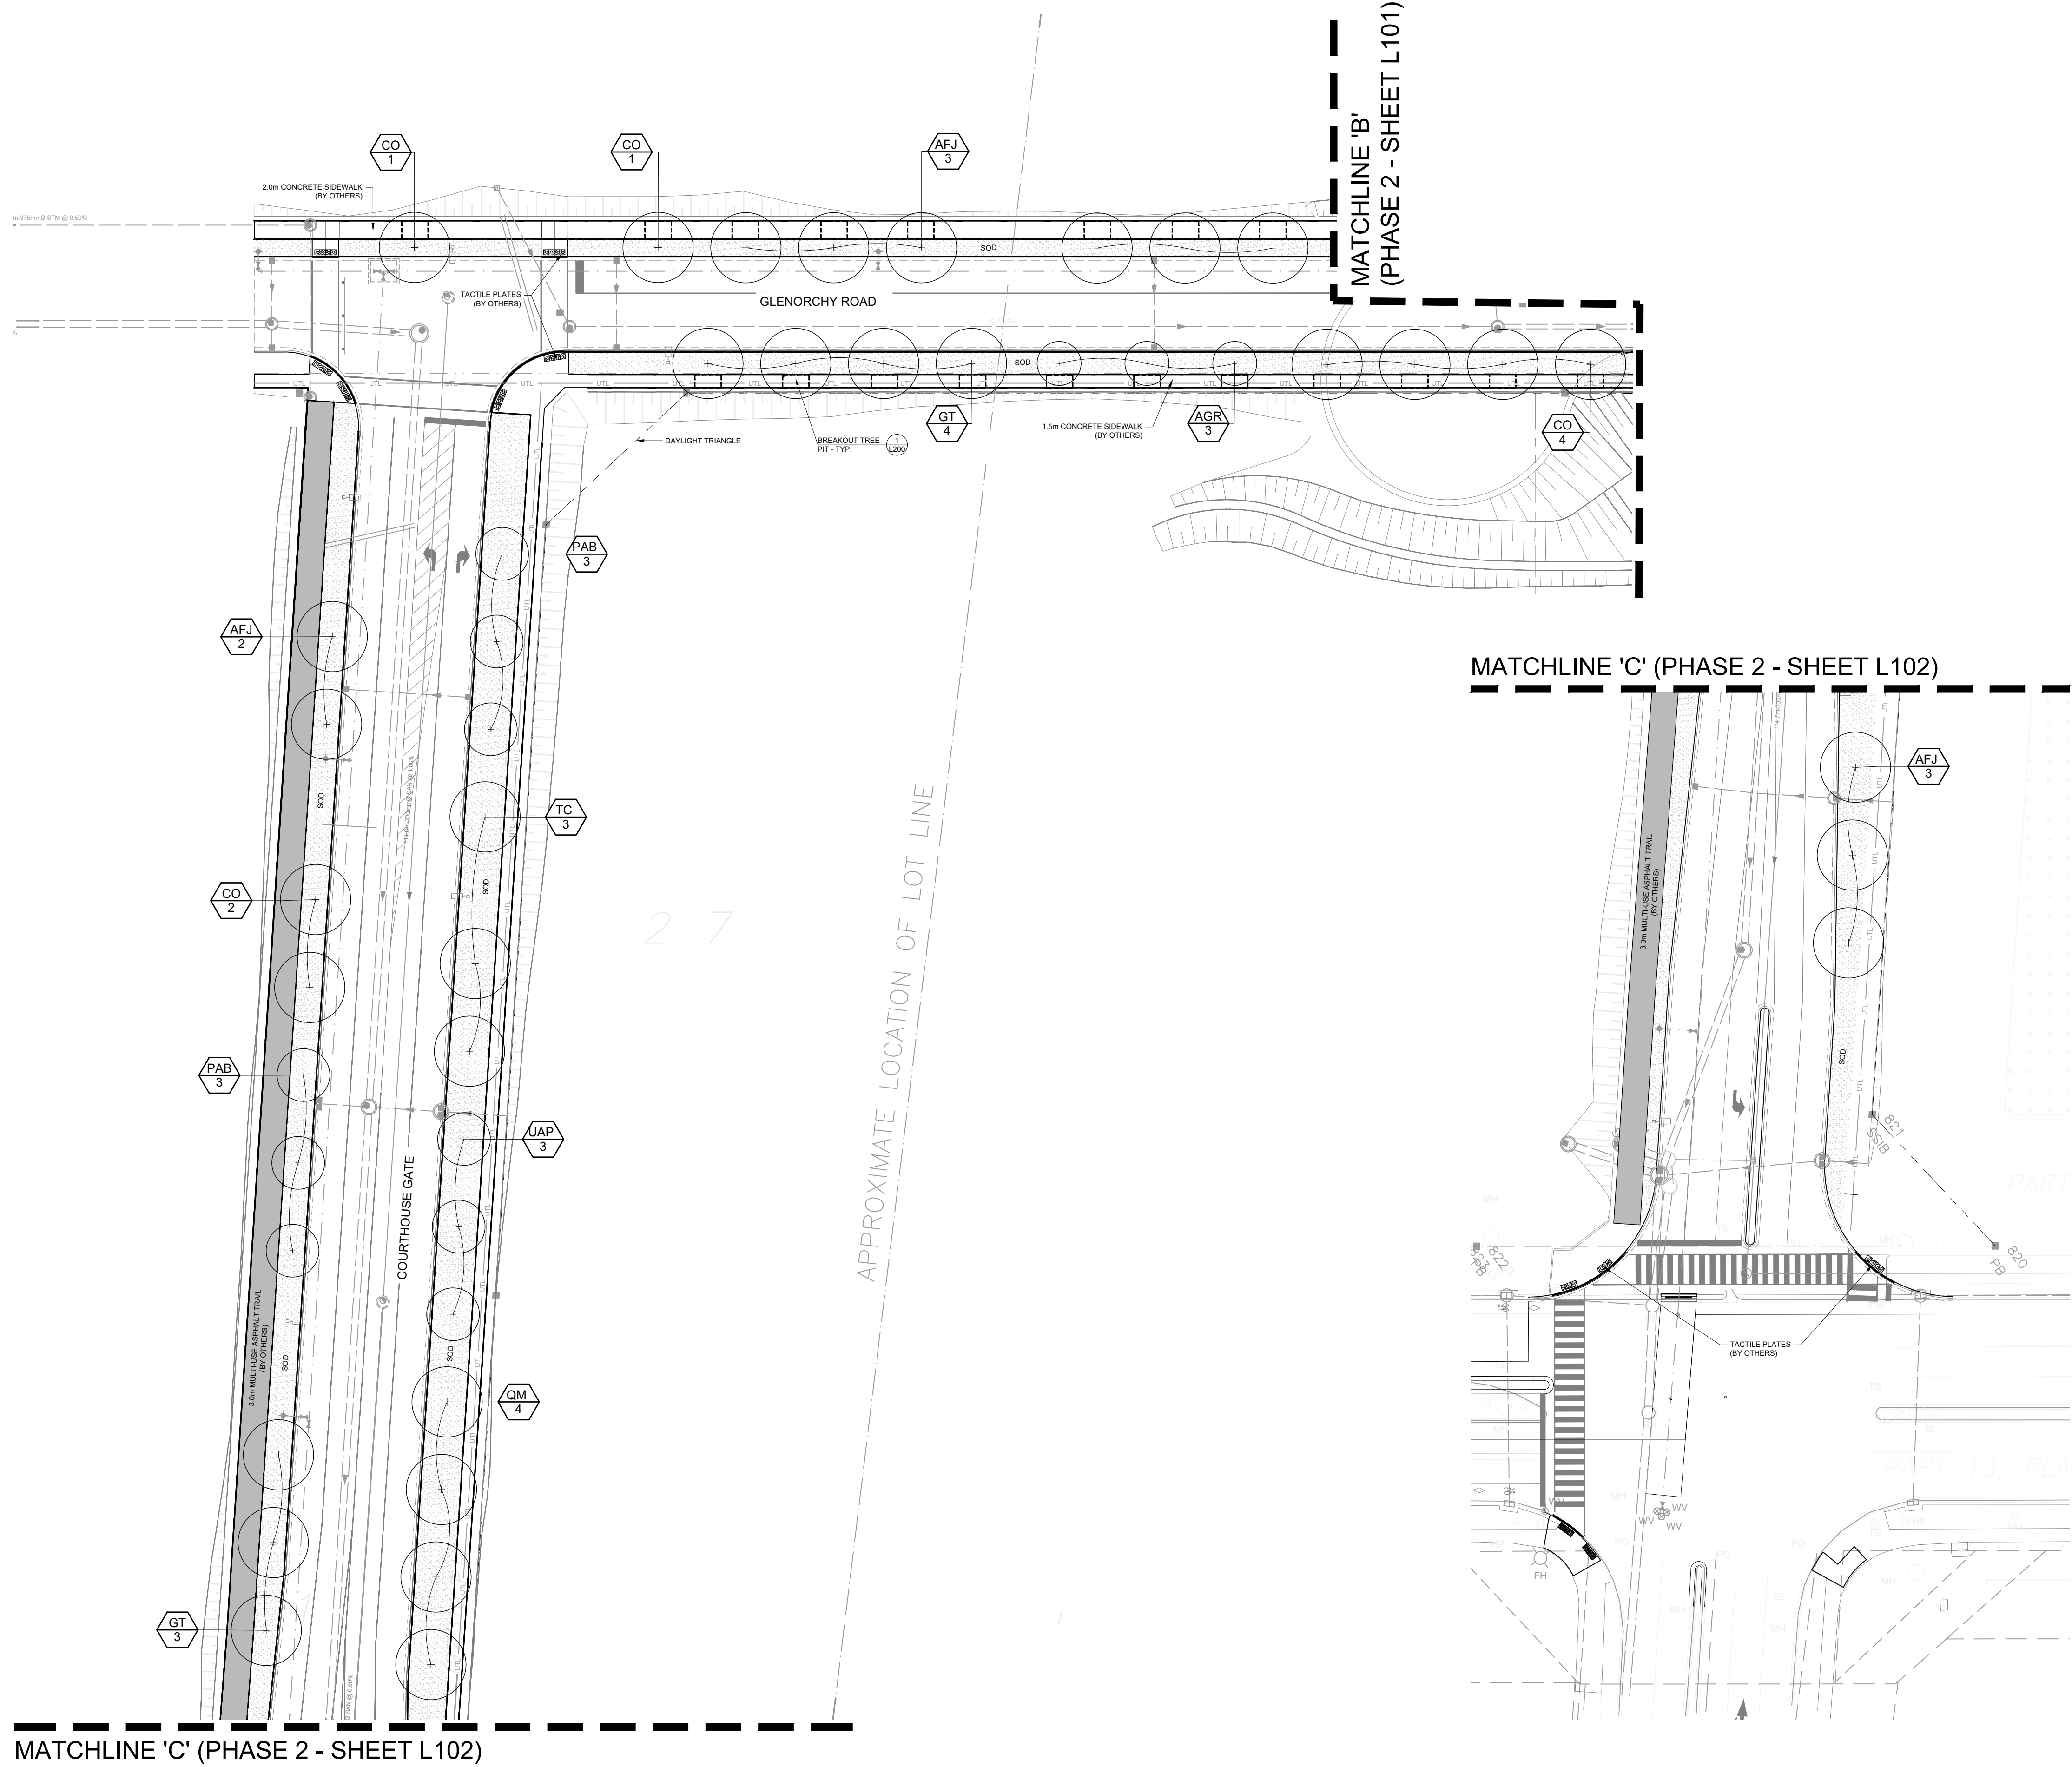

**NOT FOR CONSTRUCTION**

- General Notes**
1. Contractor shall report any discrepancies between the drawings and site conditions prior to commencement of the work.
  2. All utility locates are the responsibility of the Contractor. Hand dig within the limits recommended by the Service Utility Provider. Utility conflicts with proposed tree locations must be reported immediately to the Landscape Architect.
  3. Landscape drawings show engineering information for design purposes only. Do not construct engineering works from these drawings.

**MECP-MLTSD Science Facility Complex**  
Glenorchy Road, Oakville ON  
File No.: 26014

Project Information

North

Seal

Scale: As Shown Do not scale drawings

Project No. 26014 Checked By: JW  
Date: 2026.02.09 Drawn By: CM


**Street Trees - Phase 2**  
Drawing Name

**L102**  
Drawing No.


P:\2026\14 - 00 - Oakville - Courthouse02 Drawings\26014 - P.L.A.kwp

Client

Date	Description	By
2026.03.05	Issued for Review	JW
2026.03.11	Issued for Submission	JW

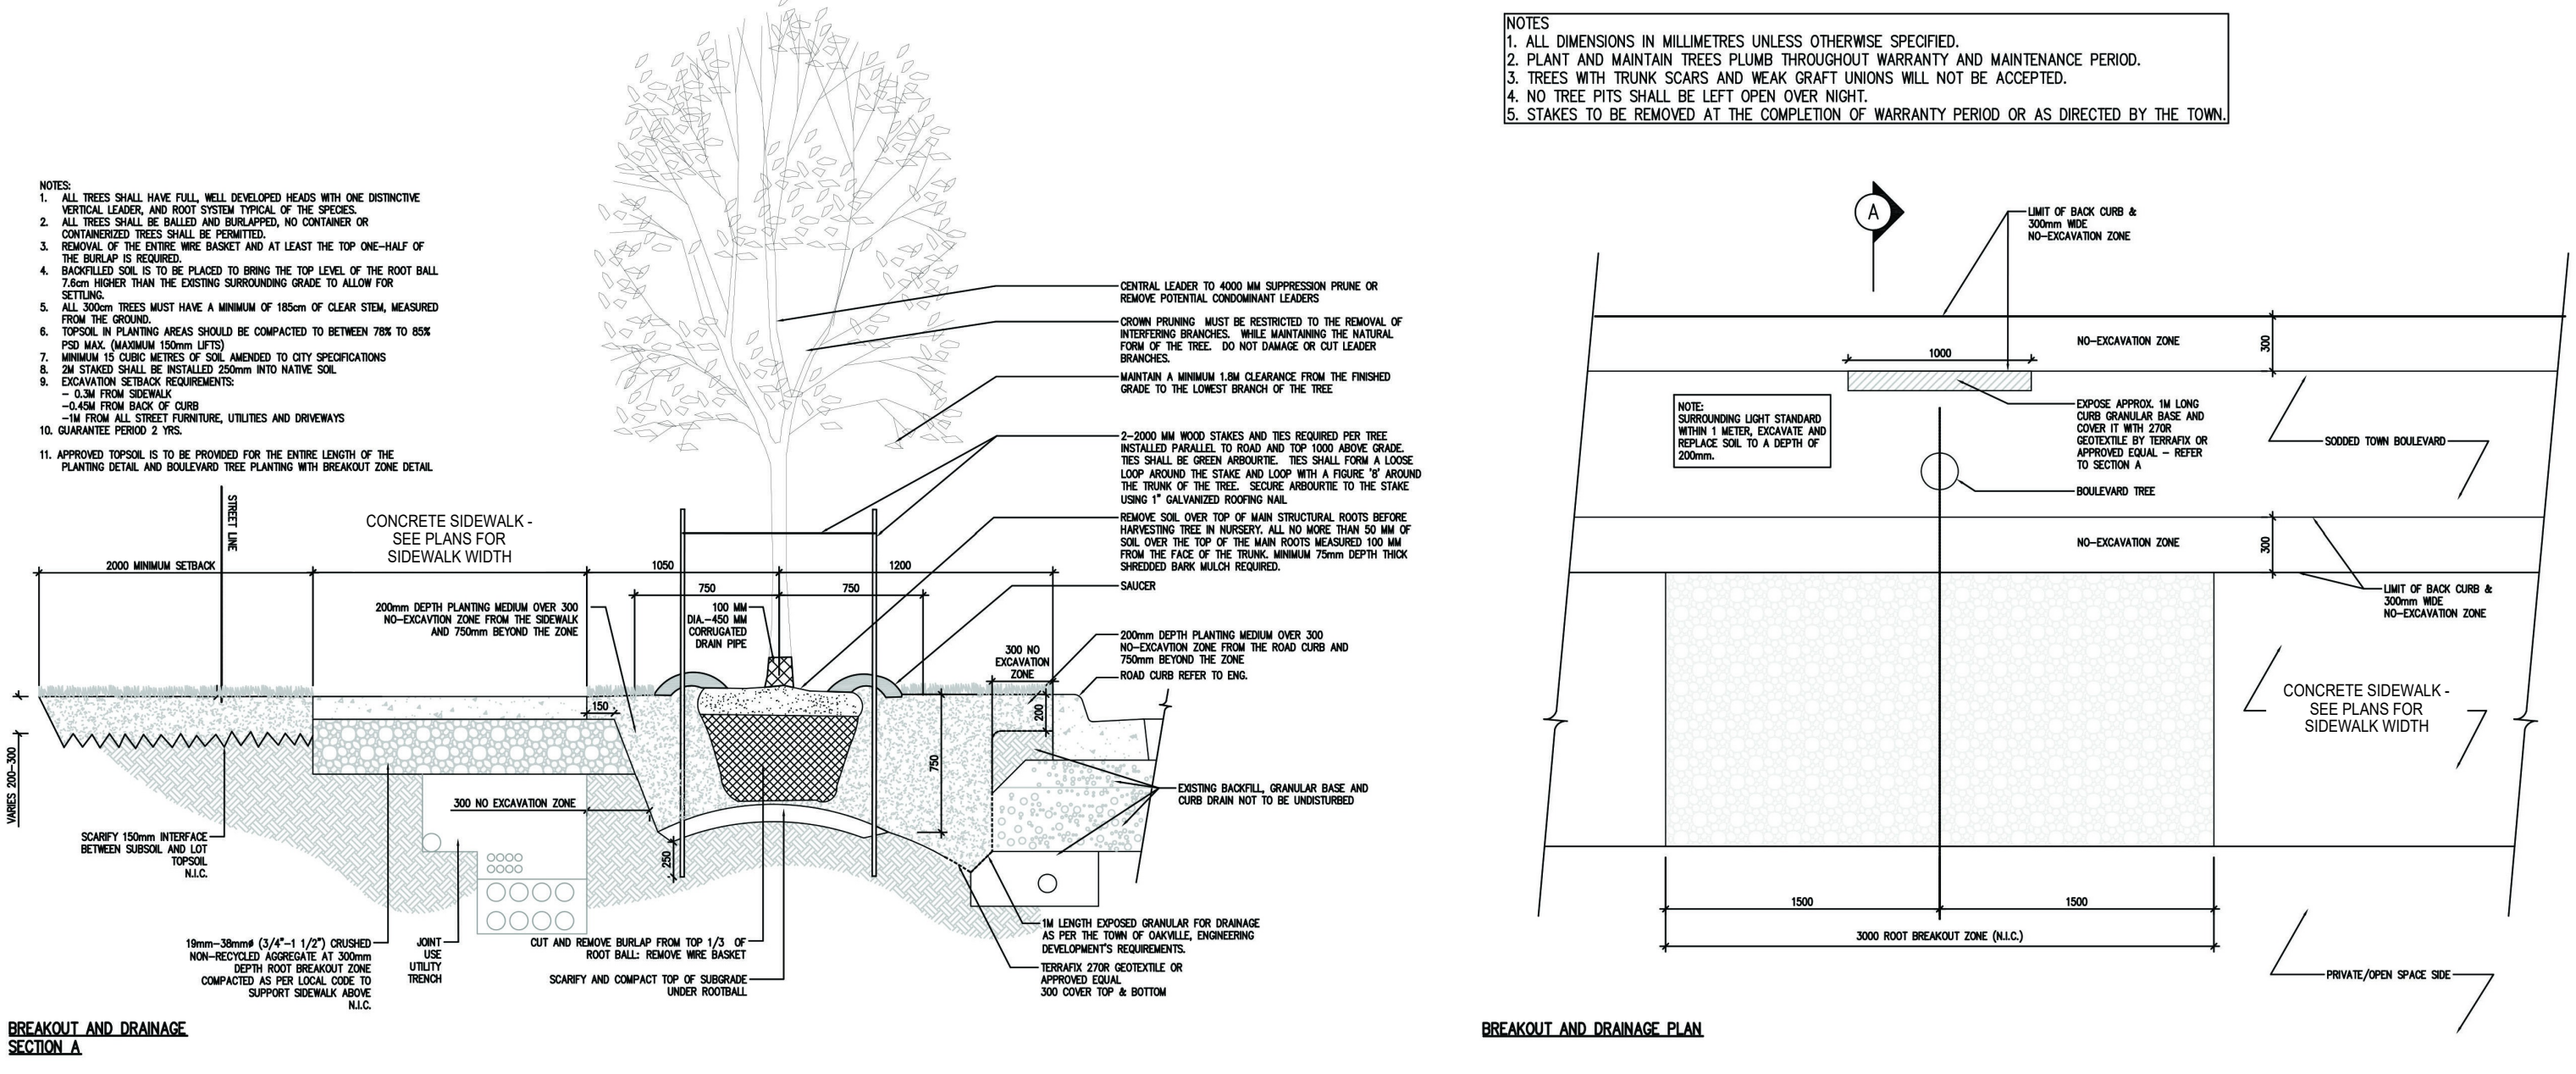


1 BOULEVARD TREE PLANTING DETAIL WITH BREAKOUT ZONE  
 N.T.S.

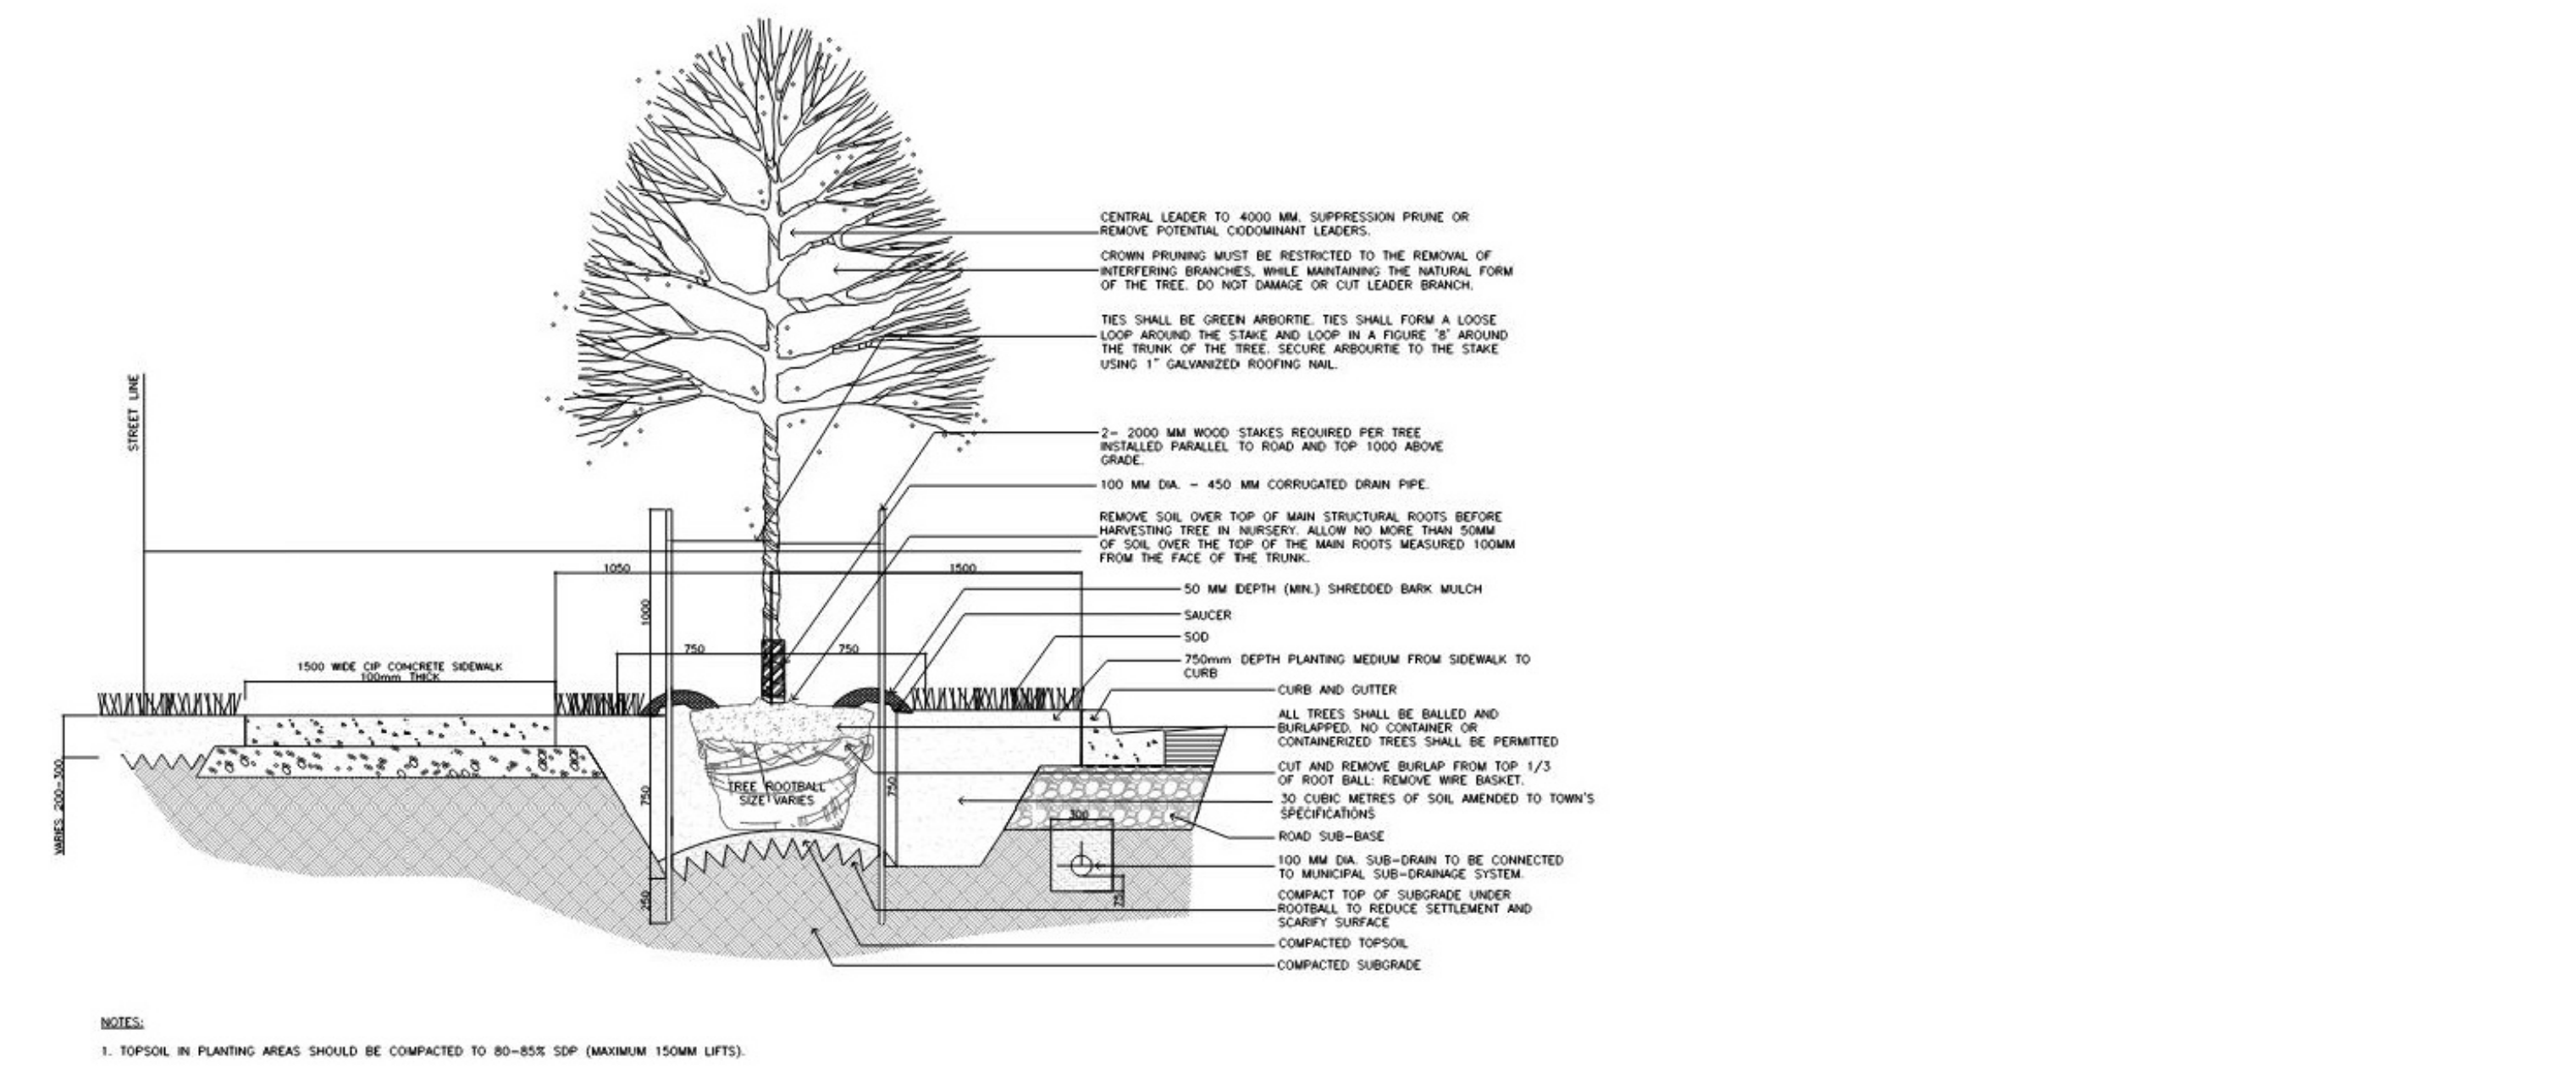

2 BOULEVARD TREE PLANTING DETAIL  
 N.T.S.

NOT FOR CONSTRUCTION

Project Information

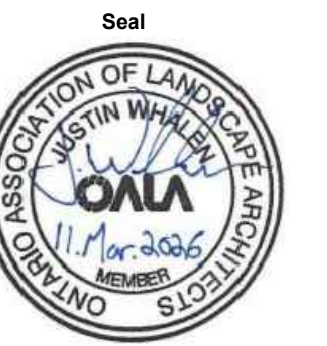

NOT TO SCALE

Scale: As Shown Do not scale drawings

Project No. 26014 Checked By: JW  
 Date: 2026.02.09 Drawn By: CM

**Details**

Drawing Name

**L200**

Drawing No.