


S:\Korsiak & Company\ARGO\Enns\Parking Plan\2023-04\Argo - Enns - Parking Plan - Apr 4 23_kc.dwg

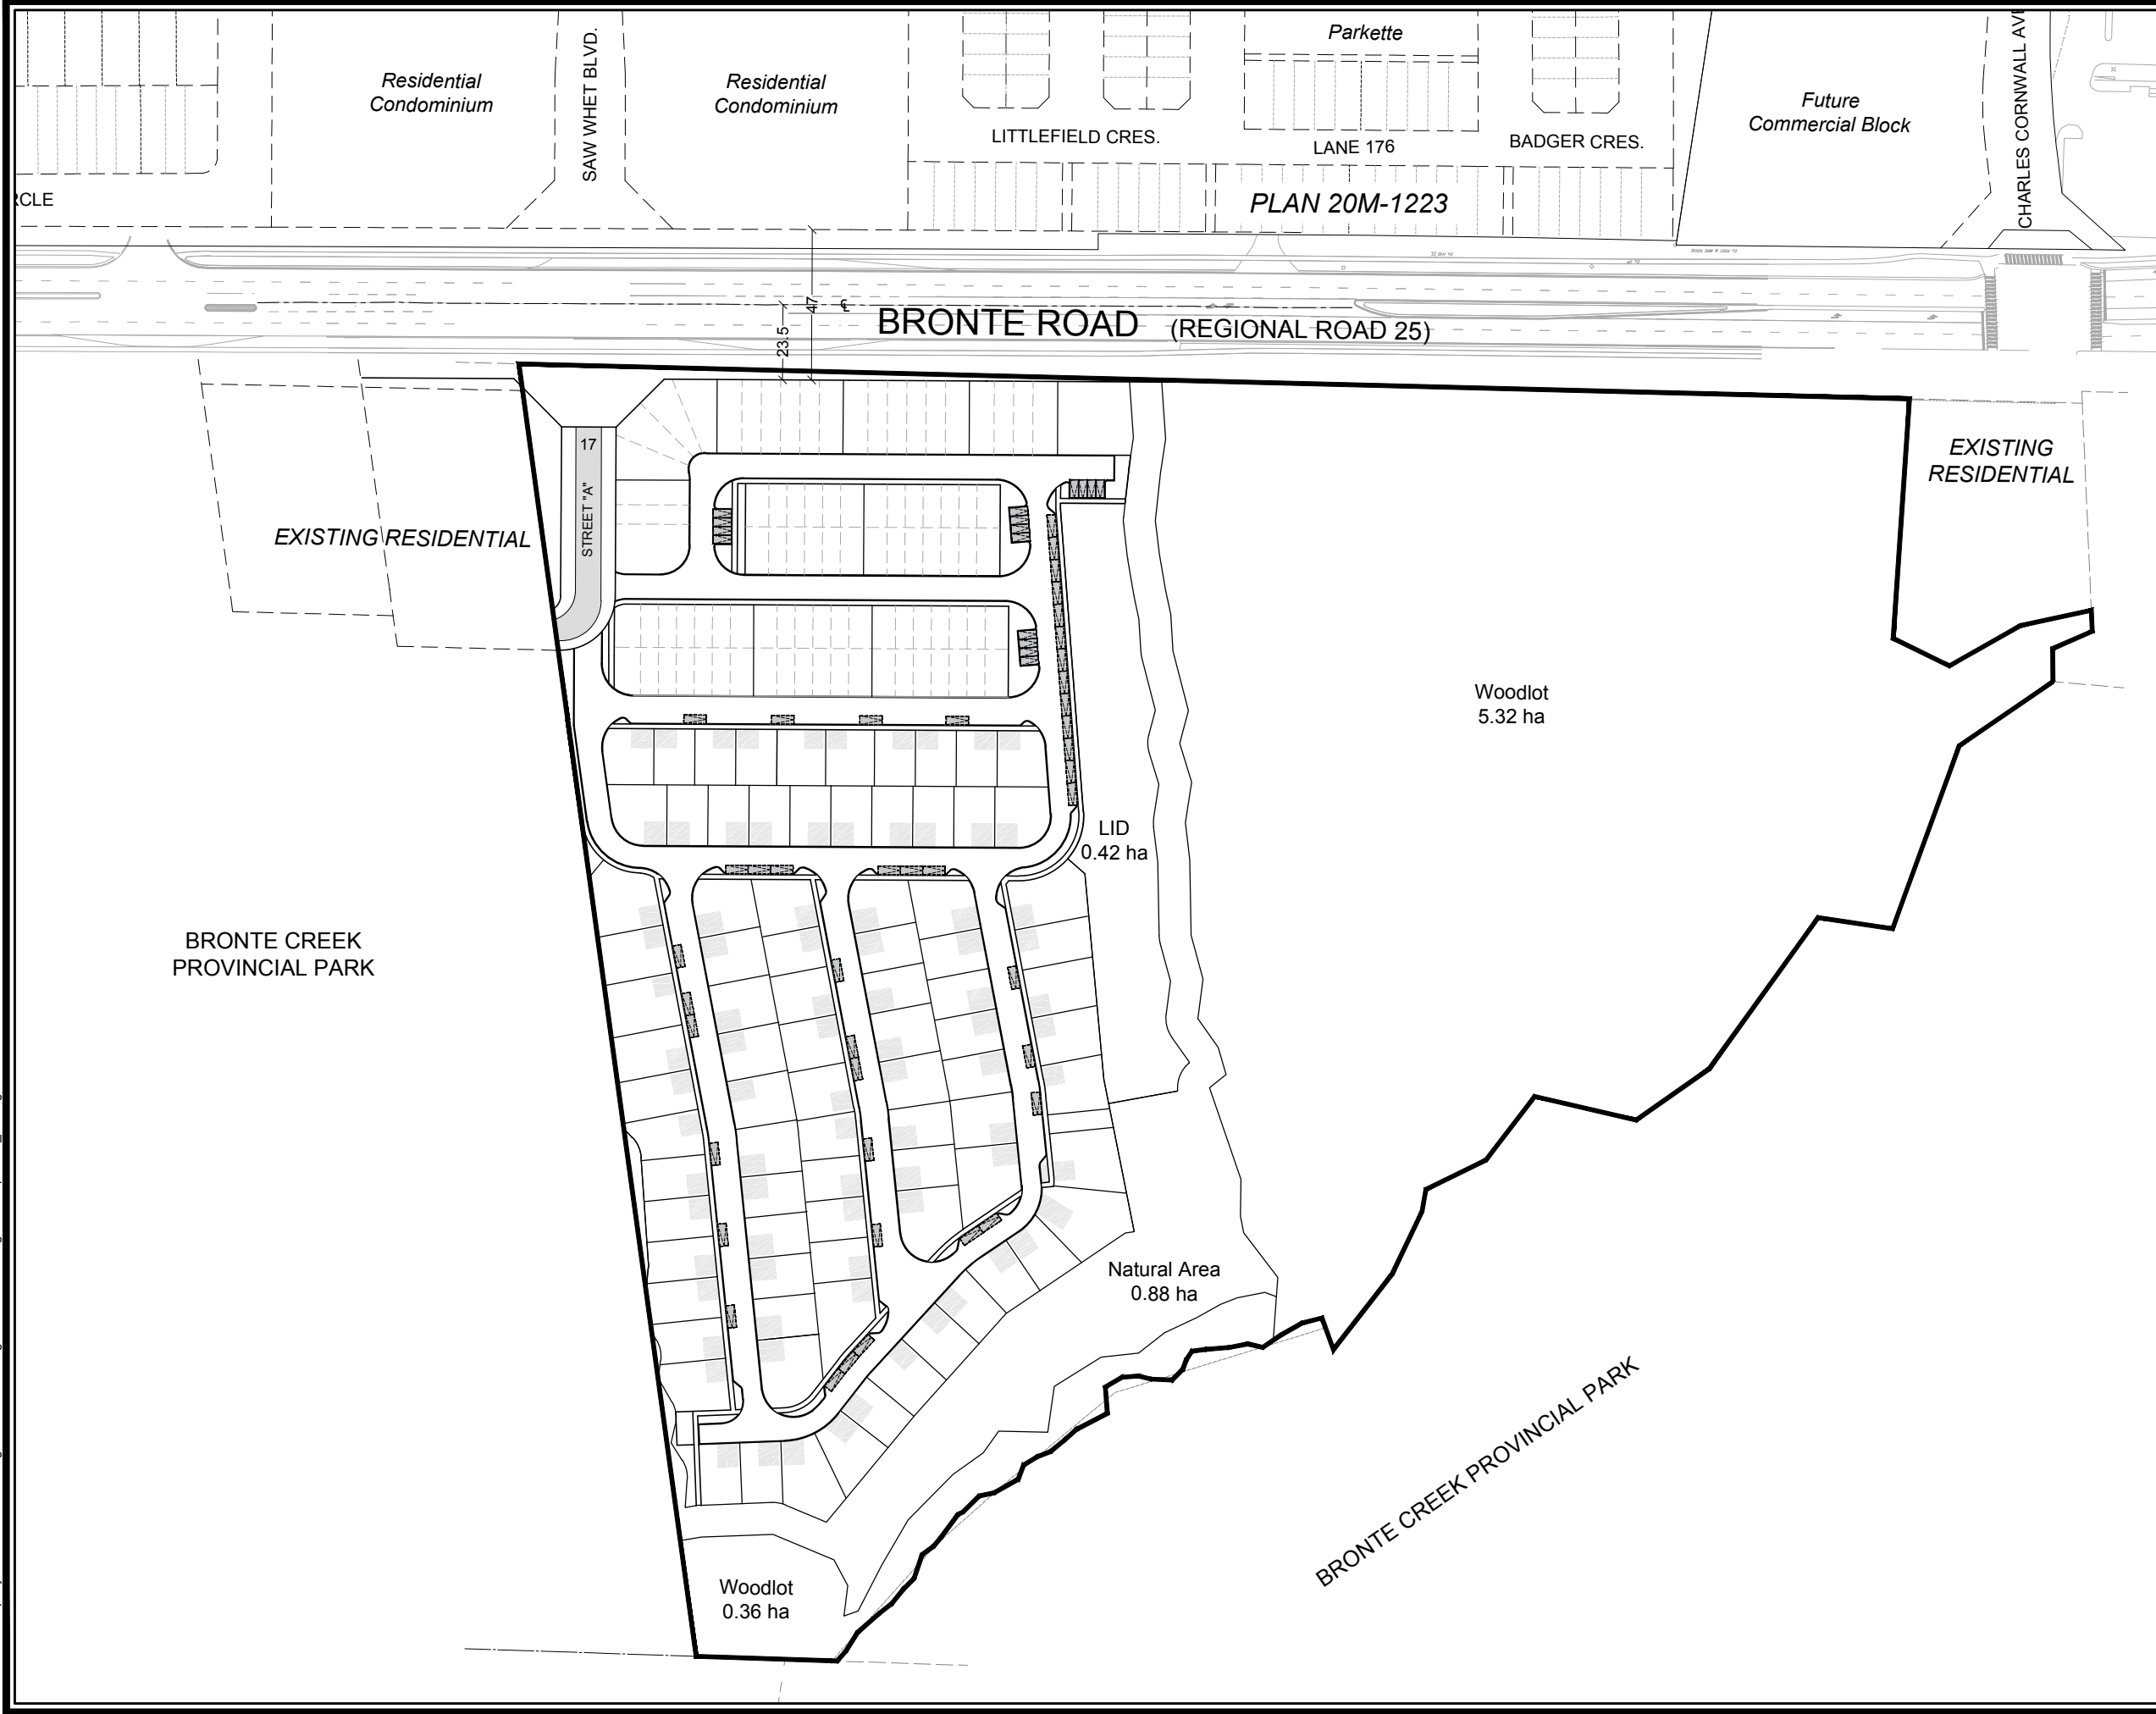

PRELIMINARY ON-STREET PARKING ANALYSIS Bronte River, LP


1300, 1316, 1326, 1342, and 1350 Bronte Road
PART OF LOT 31
CONCESSION 2, SOUTH OF DUNDAS STREET

GEOGRAPHIC TOWNSHIP OF TRAFALGAR
NOW IN THE
TOWN OF OAKVILLE
REGIONAL MUNICIPALITY OF HALTON

KEY MAP
N.T.S.



SUBJECT
PROPERTY

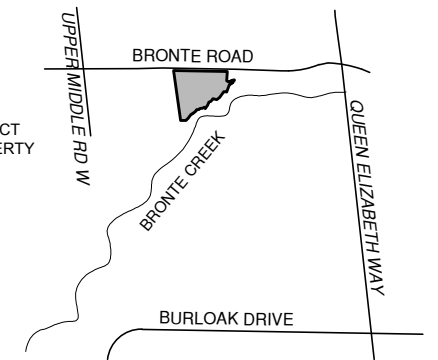

± 58 Private visitor parking spaces
16 perpendicular (2.7m x 5.7m)
42 parallel (2.7m x 7m)

± 175 Residential units

± 0.33 Visitor parking spaces/unit

ARGO
DEVELOPMENT CORP

SCALE 1:2000
April 4, 2023

KORSIAK | Urban
Planning

206-277 Lakeshore Road East
Oakville, Ontario L6J 1H9
T: 905-257-0227
info@korsiak.com