

LEGEND:

- VG-1 WINDOW SYSTEM - VISION GLASS - TEMPERED
- VG-2 WINDOW SYSTEM - VISION GLASS - TEMPERED
- VG-3 WINDOW SYSTEM - VISION GLASS - BIRD FRIENDLY
- VG-4 WINDOW SYSTEM - VISION GLASS - TEMPERED, BIRD FRIENDLY
- VG-5 BACKPAINTED SPANDREL - BIRD FRIENDLY
- VG-6 BACKPAINTED SPANDREL - BIRD FRIENDLY
- GL-1 GLASS GUARD
- PC-1 PRIVACY SCREEN - FROSTED - TEMPERED
- PC-2 PRECAST CONCRETE - COLOUR LIGHT GREY
- PC-3 PRECAST CONCRETE - SMOOTH - COLOUR MEDIUM GREY
- PC-4 PRECAST CONCRETE - TEXTURED - COLOUR MEDIUM GREY
- MT-1 THIN BRICK IN PRECAST PANEL - FLASHED IRON SPOT
- MT-2 3mm ALUMINUM PLATE - CHARCOAL
- MT-3 ANNOXIDIZED ALUMINUM PANEL - BRONZE
- LV-1 LOUVRE - PRE-FINISHED ALUMINUM LOUVRE COLOUR TO MATCH MT-1

Date	No.	Description

REVISION RECORD

Date	No.	Description

2021-10-08	RE-ISSUED FOR SITE PLAN APPROVAL
2021-04-12	RE-ISSUED FOR SITE PLAN APPROVAL
2020-10-16	ISSUED FOR SITE PLAN APPROVAL

BDP. Quadrangle

Quadrangle Architects Limited
 901 King Street West, Suite 701 Toronto, ON M5V 3H5
 T 416.598.1240 www.bdpquadrangle.com


Oakvillage Phase 4
 Trafalgar Road and Dundas Street East
 for
 MC Oakville LP

20008 As indicated SM KT
 PROJECT SCALE DRAWN REVIEWED

North Elevation

A401.S

Note: This drawing is the property of the Architect and may not be reproduced or used without the express consent of the Architect. The Contractor is responsible for checking and verifying all levels and dimensions and shall report all discrepancies to the Architect and obtain clarification prior to commencing work.

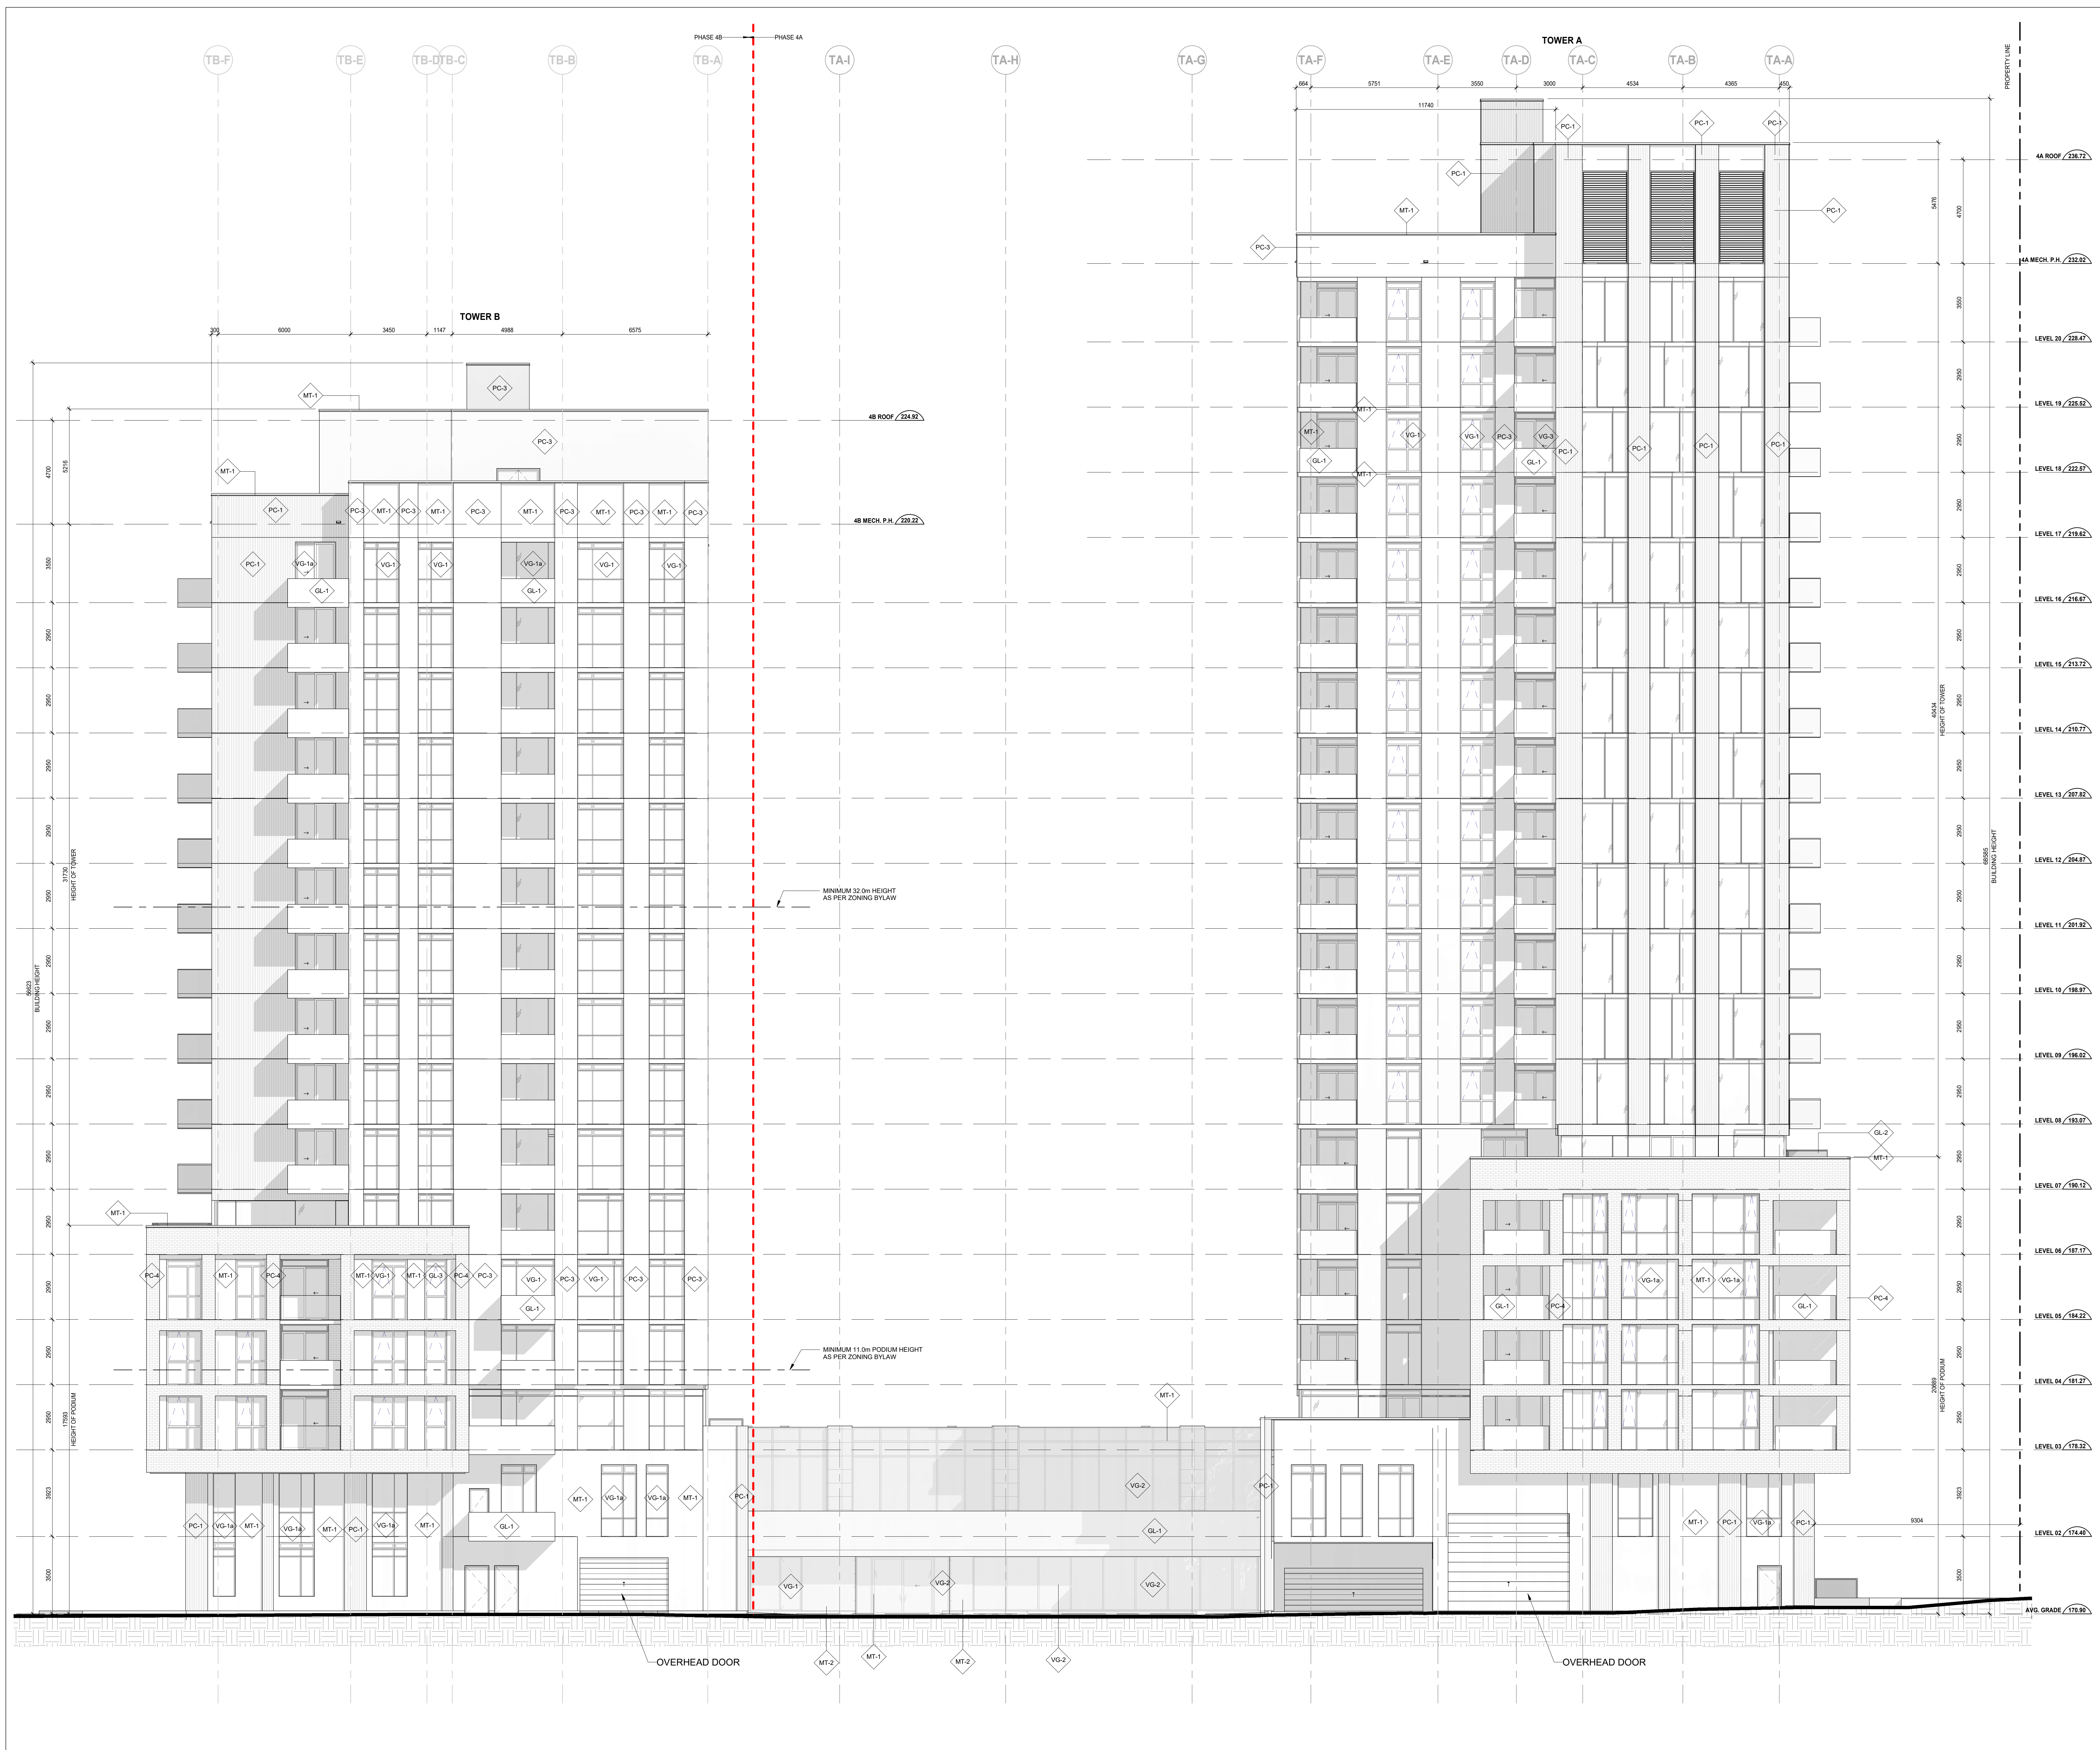

- LEGEND:**
- WG-1 WINDOW SYSTEM - VISION GLASS - TEMPERED
 - WG-2 WINDOW SYSTEM - VISION GLASS - TEMPERED
 - WG-3 WINDOW SYSTEM - VISION GLASS - BIRD FRIENDLY
 - WG-4 WINDOW SYSTEM - VISION GLASS - TEMPERED, BIRD FRIENDLY
 - WG-5 BACKPAINTED SPANDREL - BIRD FRIENDLY
 - WG-6 BACKPAINTED SPANDREL - BIRD FRIENDLY
 - GL-1 GLASS GUARD
 - PS-1 PRIVACY SCREEN - FROSTED - TEMPERED
 - PC-1 PRECAST CONCRETE - COLOUR LIGHT GREY
 - PC-2 PRECAST CONCRETE - SMOOTH - COLOUR MEDIUM GREY
 - PC-3 PRECAST CONCRETE - TEXTURED - COLOUR MEDIUM GREY
 - PC-4 THIN BRICK IN PRECAST PANEL - FLASHED IRON SPOT
 - MT-1 3mm ALUMINUM PLATE - CHARCOAL
 - MT-2 ANODIZED ALUMINUM PANEL - BRONZE
 - LV-1 LOUVRE - PRE-FINISHED ALUMINUM LOUVRE COLOUR TO MATCH MT-1

Date	No.	Description

REVISION RECORD

2021-10-08	RE-ISSUED FOR SITE PLAN APPROVAL
2021-04-12	RE-ISSUED FOR SITE PLAN APPROVAL
2020-10-16	ISSUED FOR SITE PLAN APPROVAL

**BDP.
Quadrangle**

Quadrangle Architects Limited
901 King Street West, Suite 701 Toronto, ON M5V 3H5
t: 416.598.1240 www.bdpquadrangle.com

Oakville Phase 4
Trafalgar Road and Dundas Street East
for
MC Oakville LP

20008 As indicated SM KT
PROJECT SCALE DRAWN REVIEWED

East Elevation

A402.S

Note: This drawing is the property of the Architect and may not be reproduced or used without the express consent of the Architect. The Contractor is responsible for checking and verifying all levels and dimensions and shall report all discrepancies to the Architect and obtain confirmation prior to commencing work.



- LEGEND:**
- VG-1 WINDOW SYSTEM - VISION GLASS - TEMPERED
 - VG-1a WINDOW SYSTEM - VISION GLASS - BIRD FRIENDLY
 - VG-1b WINDOW SYSTEM - VISION GLASS - TEMPERED, BIRD FRIENDLY
 - VG-2 BACKPAINTED SPANDREL - BIRD FRIENDLY
 - VG-2a BACKPAINTED SPANDREL - BIRD FRIENDLY
 - GL-1 GLASS GUARD
 - PC-1 PRIVACY SCREEN - FROSTED - TEMPERED
 - PC-2 PRECAST CONCRETE - COLOUR LIGHT GREY
 - PC-3 PRECAST CONCRETE - SMOOTH - COLOUR MEDIUM GREY
 - PC-4 PRECAST CONCRETE - TEXTURED - COLOUR MEDIUM GREY
 - MT-1 THIN BRICK IN PRECAST PANEL - FLASHED IRON SPOT
 - MT-2 3mm ALUMINUM PLATE - CHARCOAL
 - LV-1 ANNODIZED ALUMINUM PANEL - BRONZE
 - LV-2 LOUVRE - PRE-FINISHED ALUMINUM LOUVRE COLOUR TO MATCH MT-1

Date	No.	Description

REVISION RECORD

Date	No.	Description

2021-10-08	RE-ISSUED FOR SITE PLAN APPROVAL
2021-04-12	RE-ISSUED FOR SITE PLAN APPROVAL
2020-10-16	ISSUED FOR SITE PLAN APPROVAL

ISSUE RECORD

BDP. Quadrangle

Quadrangle Architects Limited
 901 King Street West, Suite 701 Toronto, ON M5V 3H5
 T 416.598.1240 www.bdpquadrangle.com

Oakvillage Phase 4
 Trafalgar Road and Dundas Street East
 for
 MC Oakville LP

20008 As indicated SM KT
 PROJECT SCALE DRAWN REVIEWED

South Elevation

A403.S

Note: This drawing is the property of the Architect and may not be reproduced or used without the express consent of the Architect. The Contractor is responsible for checking and verifying all levels and dimensions and shall report all discrepancies to the Architect and obtain clarification prior to commencing work.

1 SOUTH ELEVATION
 SCALE: 1:100

C:\Users\jhammond\Documents\A403_S\2008_Oakvillage_South_Elevation.dwg 2020_10_16 10:42:00 AM



- LEGEND:**
- VG-1 WINDOW SYSTEM - VISION GLASS
 - VG-2 WINDOW SYSTEM - VISION GLASS - TEMPERED
 - VG-3 WINDOW SYSTEM - VISION GLASS - BIRD FRIENDLY
 - VG-4 WINDOW SYSTEM - VISION GLASS - TEMPERED, BIRD FRIENDLY
 - VG-5 BACKPAINTED SPANDREL
 - VG-6 BACKPAINTED SPANDREL - BIRD FRIENDLY
 - GL-1 GLASS GUARD
 - PC-1 PRIVACY SCREEN - FROSTED - TEMPERED
 - PC-2 PRECAST CONCRETE - COLOUR LIGHT GREY
 - PC-3 PRECAST CONCRETE - SMOOTH - COLOUR MEDIUM GREY
 - PC-4 PRECAST CONCRETE - TEXTURED - COLOUR MEDIUM GREY
 - PC-5 THIN BRICK IN PRECAST PANEL - FLASHED IRON SPOT
 - MT-1 3mm ALUMINIUM PLATE - CHARCOAL
 - MT-2 ANODIZED ALUMINIUM PANEL - BRONZE
 - LV-1 LOUVRE - PRE-FINISHED ALUMINIUM LOUVRE COLOUR TO MATCH MT-1

Date	No.	Description
2021-10-08	RE-1	RE-ISSUED FOR SITE PLAN APPROVAL
2021-04-12	RE-2	RE-ISSUED FOR SITE PLAN APPROVAL
2020-10-16	ISS-1	ISSUED FOR SITE PLAN APPROVAL

REVISION RECORD

Date	No.	Description
2021-10-08	RE-1	RE-ISSUED FOR SITE PLAN APPROVAL
2021-04-12	RE-2	RE-ISSUED FOR SITE PLAN APPROVAL
2020-10-16	ISS-1	ISSUED FOR SITE PLAN APPROVAL

BDP. Quadrangle

Quadrangle Architects Limited
 901 King Street West, Suite 701 Toronto, ON M5V 3H5
 T 416.598.1240 www.bdpquadrangle.com

Oakville Phase 4
 Trafalgar Road and Dundas Street East
 for
 MC Oakville LP

20008 As indicated SM KT
 PROJECT SCALE DRAWN REVIEWED

West Elevation

A404.S

Note: This drawing is the property of the Architect and may not be reproduced or used without the express consent of the Architect. The Contractor is responsible for checking and verifying all levels and dimensions and shall report all discrepancies to the Architect and obtain clarification prior to commencing work.



LEGEND:

- WINDOW SYSTEM - VISION GLASS
- WINDOW SYSTEM - VISION GLASS - TEMPERED
- WINDOW SYSTEM - VISION GLASS - BIRD FRIENDLY
- WINDOW SYSTEM - VISION GLASS - TEMPERED, BIRD FRIENDLY
- BACKPAINTED SPANDREL - BIRD FRIENDLY
- BACKPAINTED SPANDREL
- GLASS GUARD
- PRIVACY SCREEN - FROSTED - TEMPERED
- PRECAST CONCRETE - COLOUR LIGHT GREY
- PRECAST CONCRETE - SMOOTH - COLOUR MEDIUM GREY
- PRECAST CONCRETE - TEXTURED - COLOUR MEDIUM GREY
- THIN BRICK IN PRECAST PANEL - FLASHED IRON SPOT
- 3mm ALUMINUM PLATE - CHARCOAL
- ANNOXIDIZED ALUMINUM PANEL - BRONZE
- LOUVRE - PRE-FINISHED ALUMINUM LOUVRE COLOUR TO MATCH MT-1

Date	No.	Description

REVISION RECORD

Date	No.	Description
2021-10-08	RE-1	ISSUED FOR SITE PLAN APPROVAL
2021-04-12	RE-2	ISSUED FOR SITE PLAN APPROVAL
2020-10-16	ISSUED FOR SITE PLAN APPROVAL	

ISSUE RECORD

Date	No.	Description
2021-10-08	RE-1	ISSUED FOR SITE PLAN APPROVAL
2021-04-12	RE-2	ISSUED FOR SITE PLAN APPROVAL
2020-10-16	ISSUED FOR SITE PLAN APPROVAL	

BDP. Quadrangle

Quadrangle Architects Limited
 901 King Street West, Suite 701 Toronto, ON M5V 3H5
 T: 416.598.2340 www.bdpquadrangle.com

Oakville Phase 4
 Trafalgar Road and Dundas Street East
 for
 MC Oakville LP

20008 As indicated SM KT
 PROJECT SCALE DRAWN REVIEWED

Tower 4A South Elevation

A405.S


Note: This drawing is the property of the Architect and may not be reproduced or used without the expressed consent of the Architect. The Contractor is responsible for checking and verifying all levels and dimensions and shall report all discrepancies to the Architect and obtain clarification prior to commencing work.

1 SOUTH INTERIOR ELEVATION
 SCALE: 1 : 100

C:\Users\mhammond\Documents\A405_S\2008_Oakville_Phase_4\2020_10_16_Rev1.dwg

2021-10-12 10:28:28 PM

C:\Users\jhammond\Documents\A406_S\A406_S\Drawings\Arch\A406_S\Tower 4B\Tower 4B North Elevation.rvt

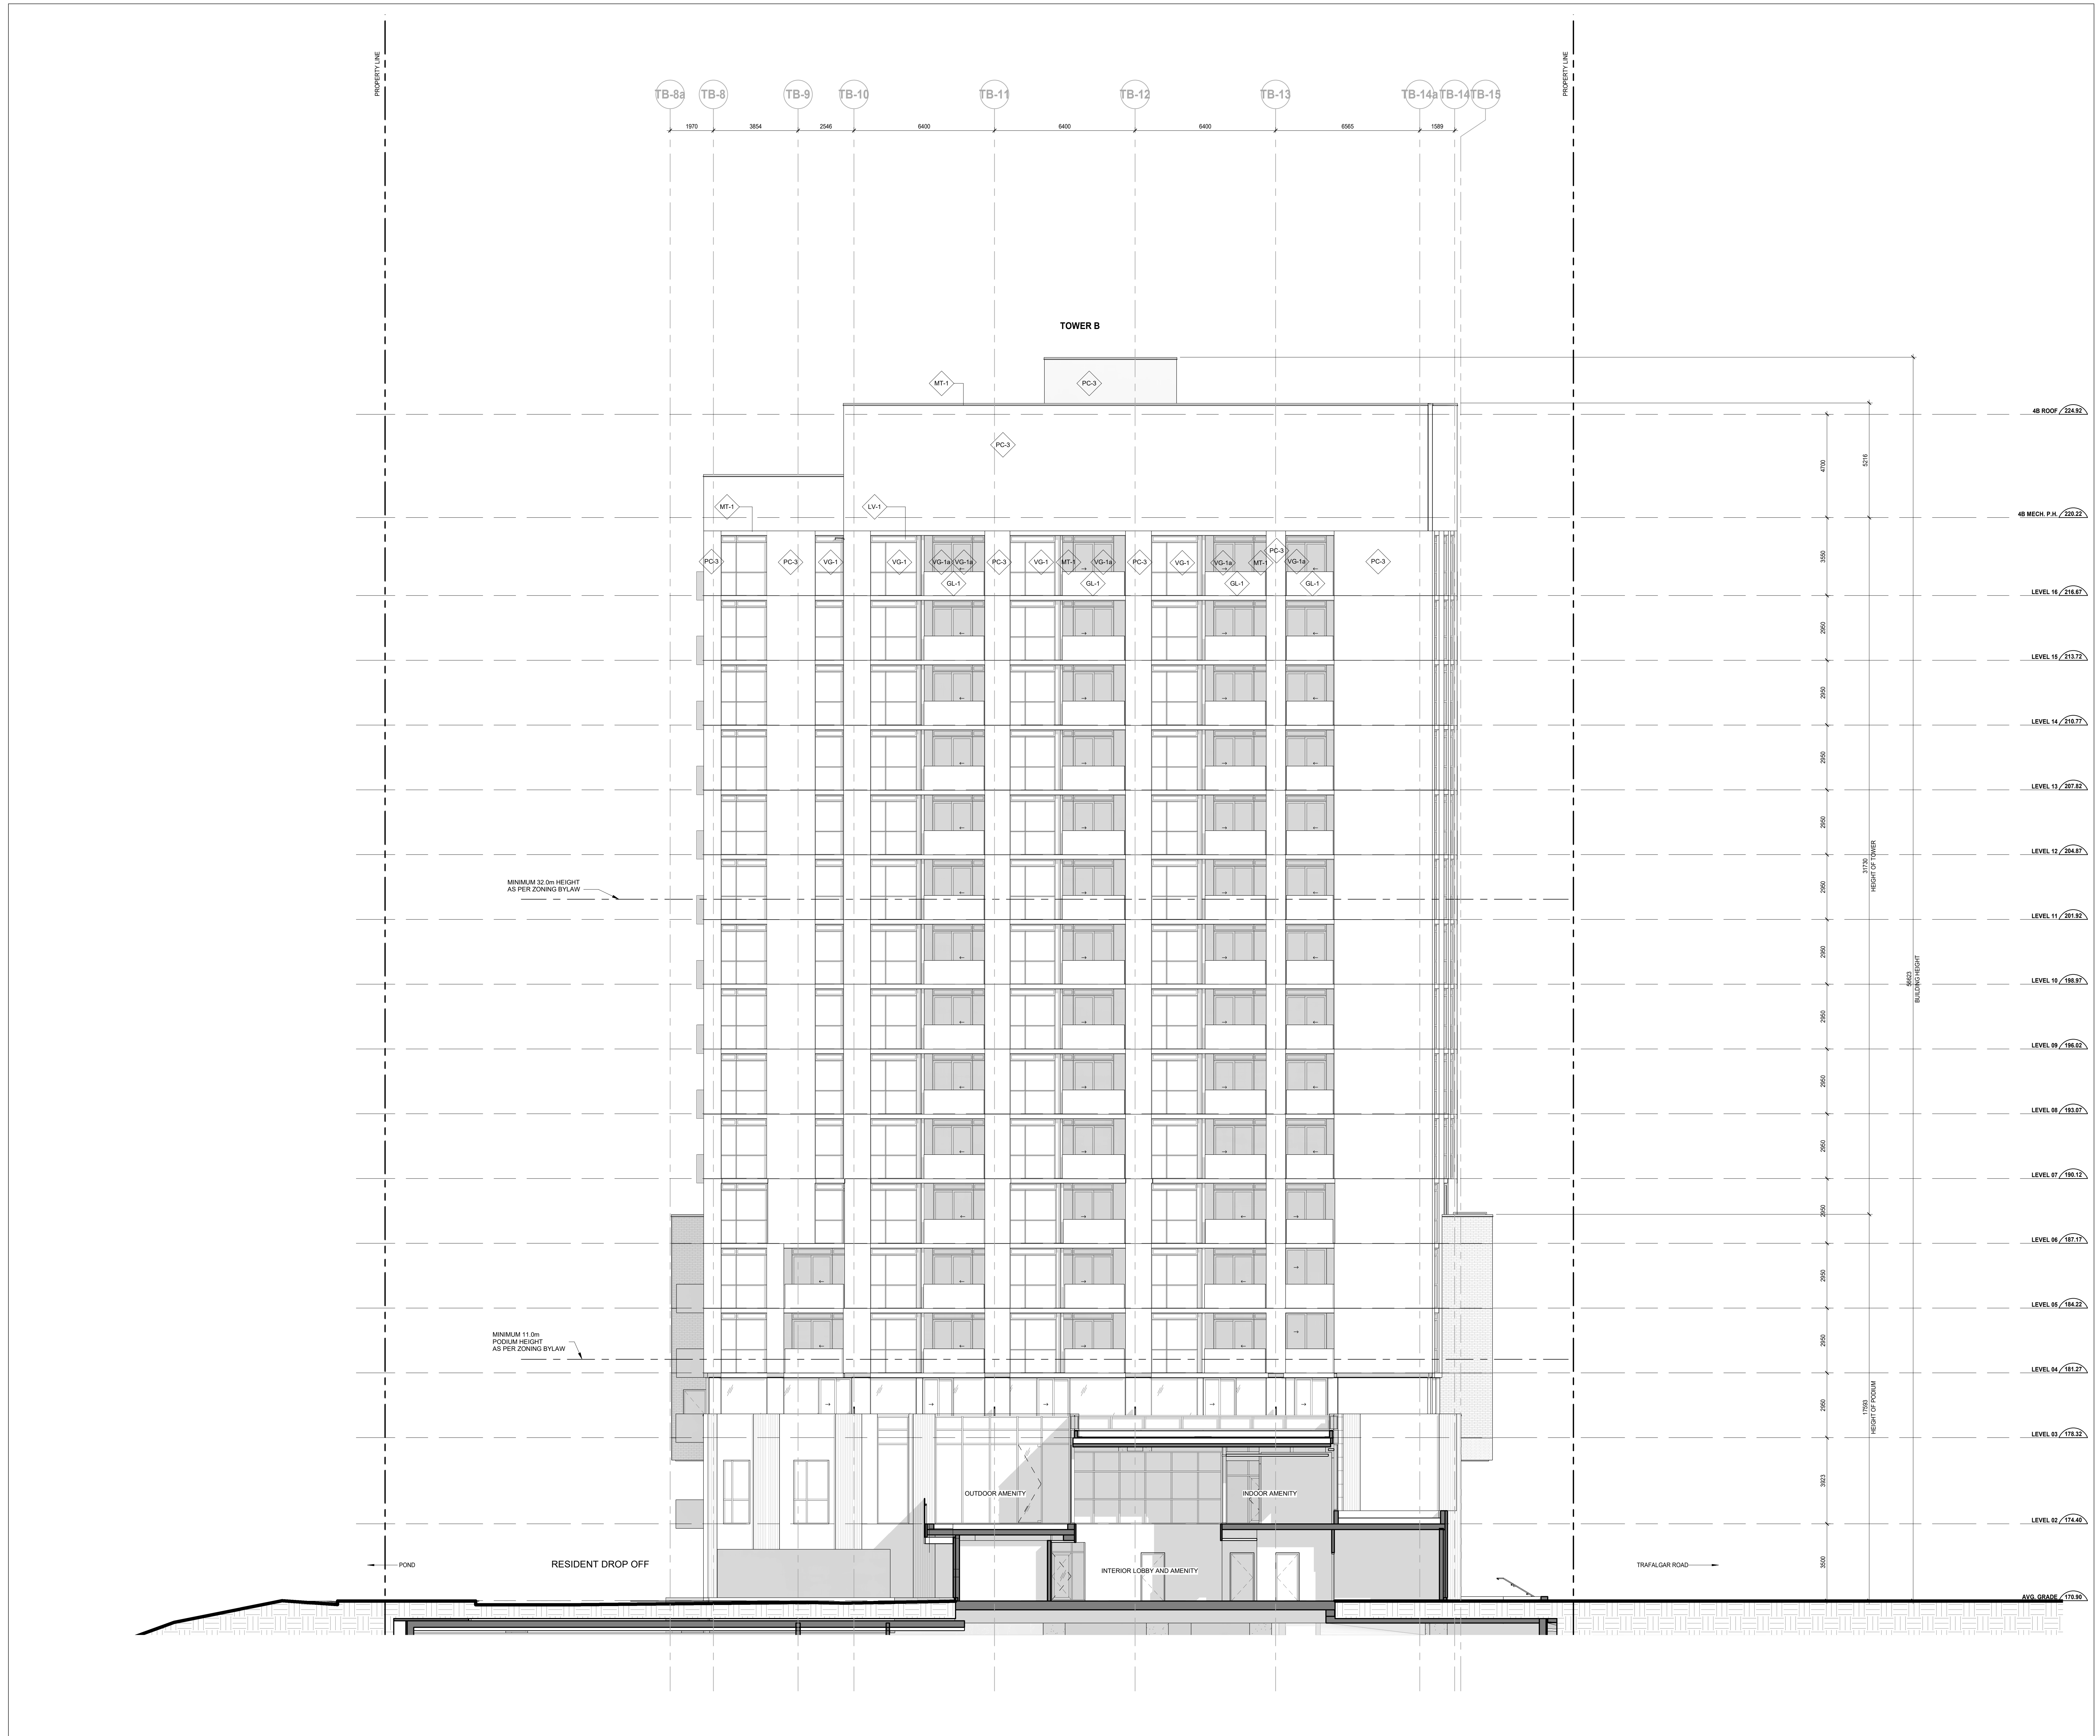

LEGEND:

- ◊-001 WINDOW SYSTEM - VISION GLASS - TEMPERED
- ◊-002 WINDOW SYSTEM - VISION GLASS - BIRD FRIENDLY
- ◊-003 WINDOW SYSTEM - VISION GLASS - TEMPERED, BIRD FRIENDLY
- ◊-004 BACKPAINTED SPANDREL - BIRD FRIENDLY
- ◊-005 GLASS GUARD
- ◊-006 PRIVACY SCREEN - FROSTED - TEMPERED
- ◊-007 PRECAST CONCRETE - COLOUR LIGHT GREY
- ◊-008 PRECAST CONCRETE - SMOOTH - COLOUR MEDIUM GREY
- ◊-009 PRECAST CONCRETE - TEXTURED - COLOUR MEDIUM GREY
- ◊-010 THIN BRICK IN PRECAST PANEL - FLASHED IRON SPOT
- ◊-011 3mm ALUMINUM PLATE - CHARCOAL
- ◊-012 ANODIZED ALUMINUM PANEL - BRONZE
- ◊-013 LOUVRE - PRE-FINISHED ALUMINUM LOUVRE COLOUR TO MATCH MT-1

Date	No.	Description

REVISION RECORD

Date	No.	Description

2021-10-08	RE-ISSUED FOR SITE PLAN APPROVAL
2021-04-12	RE-ISSUED FOR SITE PLAN APPROVAL
2020-10-16	ISSUED FOR SITE PLAN APPROVAL

ISSUE RECORD

LEVEL 01	179.32
LEVEL 02	174.40
LEVEL 03	178.32
LEVEL 04	181.27
LEVEL 05	184.22
LEVEL 06	187.17
LEVEL 07	190.12
LEVEL 08	193.07
LEVEL 09	196.02
LEVEL 10	198.97
LEVEL 11	201.92
LEVEL 12	204.87
LEVEL 13	207.82
LEVEL 14	210.77
LEVEL 15	213.72
LEVEL 16	216.67
4B MECH. P.H.	220.22
4B ROOF	224.82

BDP. Quadrangle

Quadrangle Architects Limited
901 King Street West, Suite 701 Toronto, ON M5V 3H5
t: 416.598.1240 www.bdpquadrangle.com

Oakville Phase 4
Trafalgar Road and Dundas Street East
for MC Oakville LP

20008 As indicated SM KT
PROJECT SCALE DRAWN REVIEWED

Tower 4B North Elevation

A406.S

Note: This drawing is the property of the Architect and may not be reproduced or used without the express consent of the Architect. The Contractor is responsible for checking and verifying all levels and dimensions and shall report all discrepancies to the Architect and obtain confirmation prior to commencing work.



4 NW Corner Render
A901.S



3 SE Corner Render
A901.S

Date	No.	Description

REVISION RECORD

2021-10-08		RE-ISSUED FOR SITE PLAN APPROVAL
2021-04-12		RE-ISSUED FOR SITE PLAN APPROVAL
2020-10-16		ISSUED FOR SITE PLAN APPROVAL

ISSUE RECORD

**BDP.
Quadrangle**

Quadrangle Architects Limited
901 King Street West, Suite 701 Toronto, ON M5V 3H5
t 416.598.2400 www.bdpquadrangle.com

Oakville Phase 4
Trafalgar Road and Dundas
Street East
for
MC Oakville LP

20008 PROJECT SCALE KT JS
DRAWN REVIEWED

Renderings

A901.S

Note: This drawing is the property of the Architect and may not be reproduced or used without the express consent of the Architect. The Contractor is responsible for checking and verifying all levels and dimensions and shall report all discrepancies to the Architect and obtain certification prior to commencing work.